


CLARIDGE
HOMES

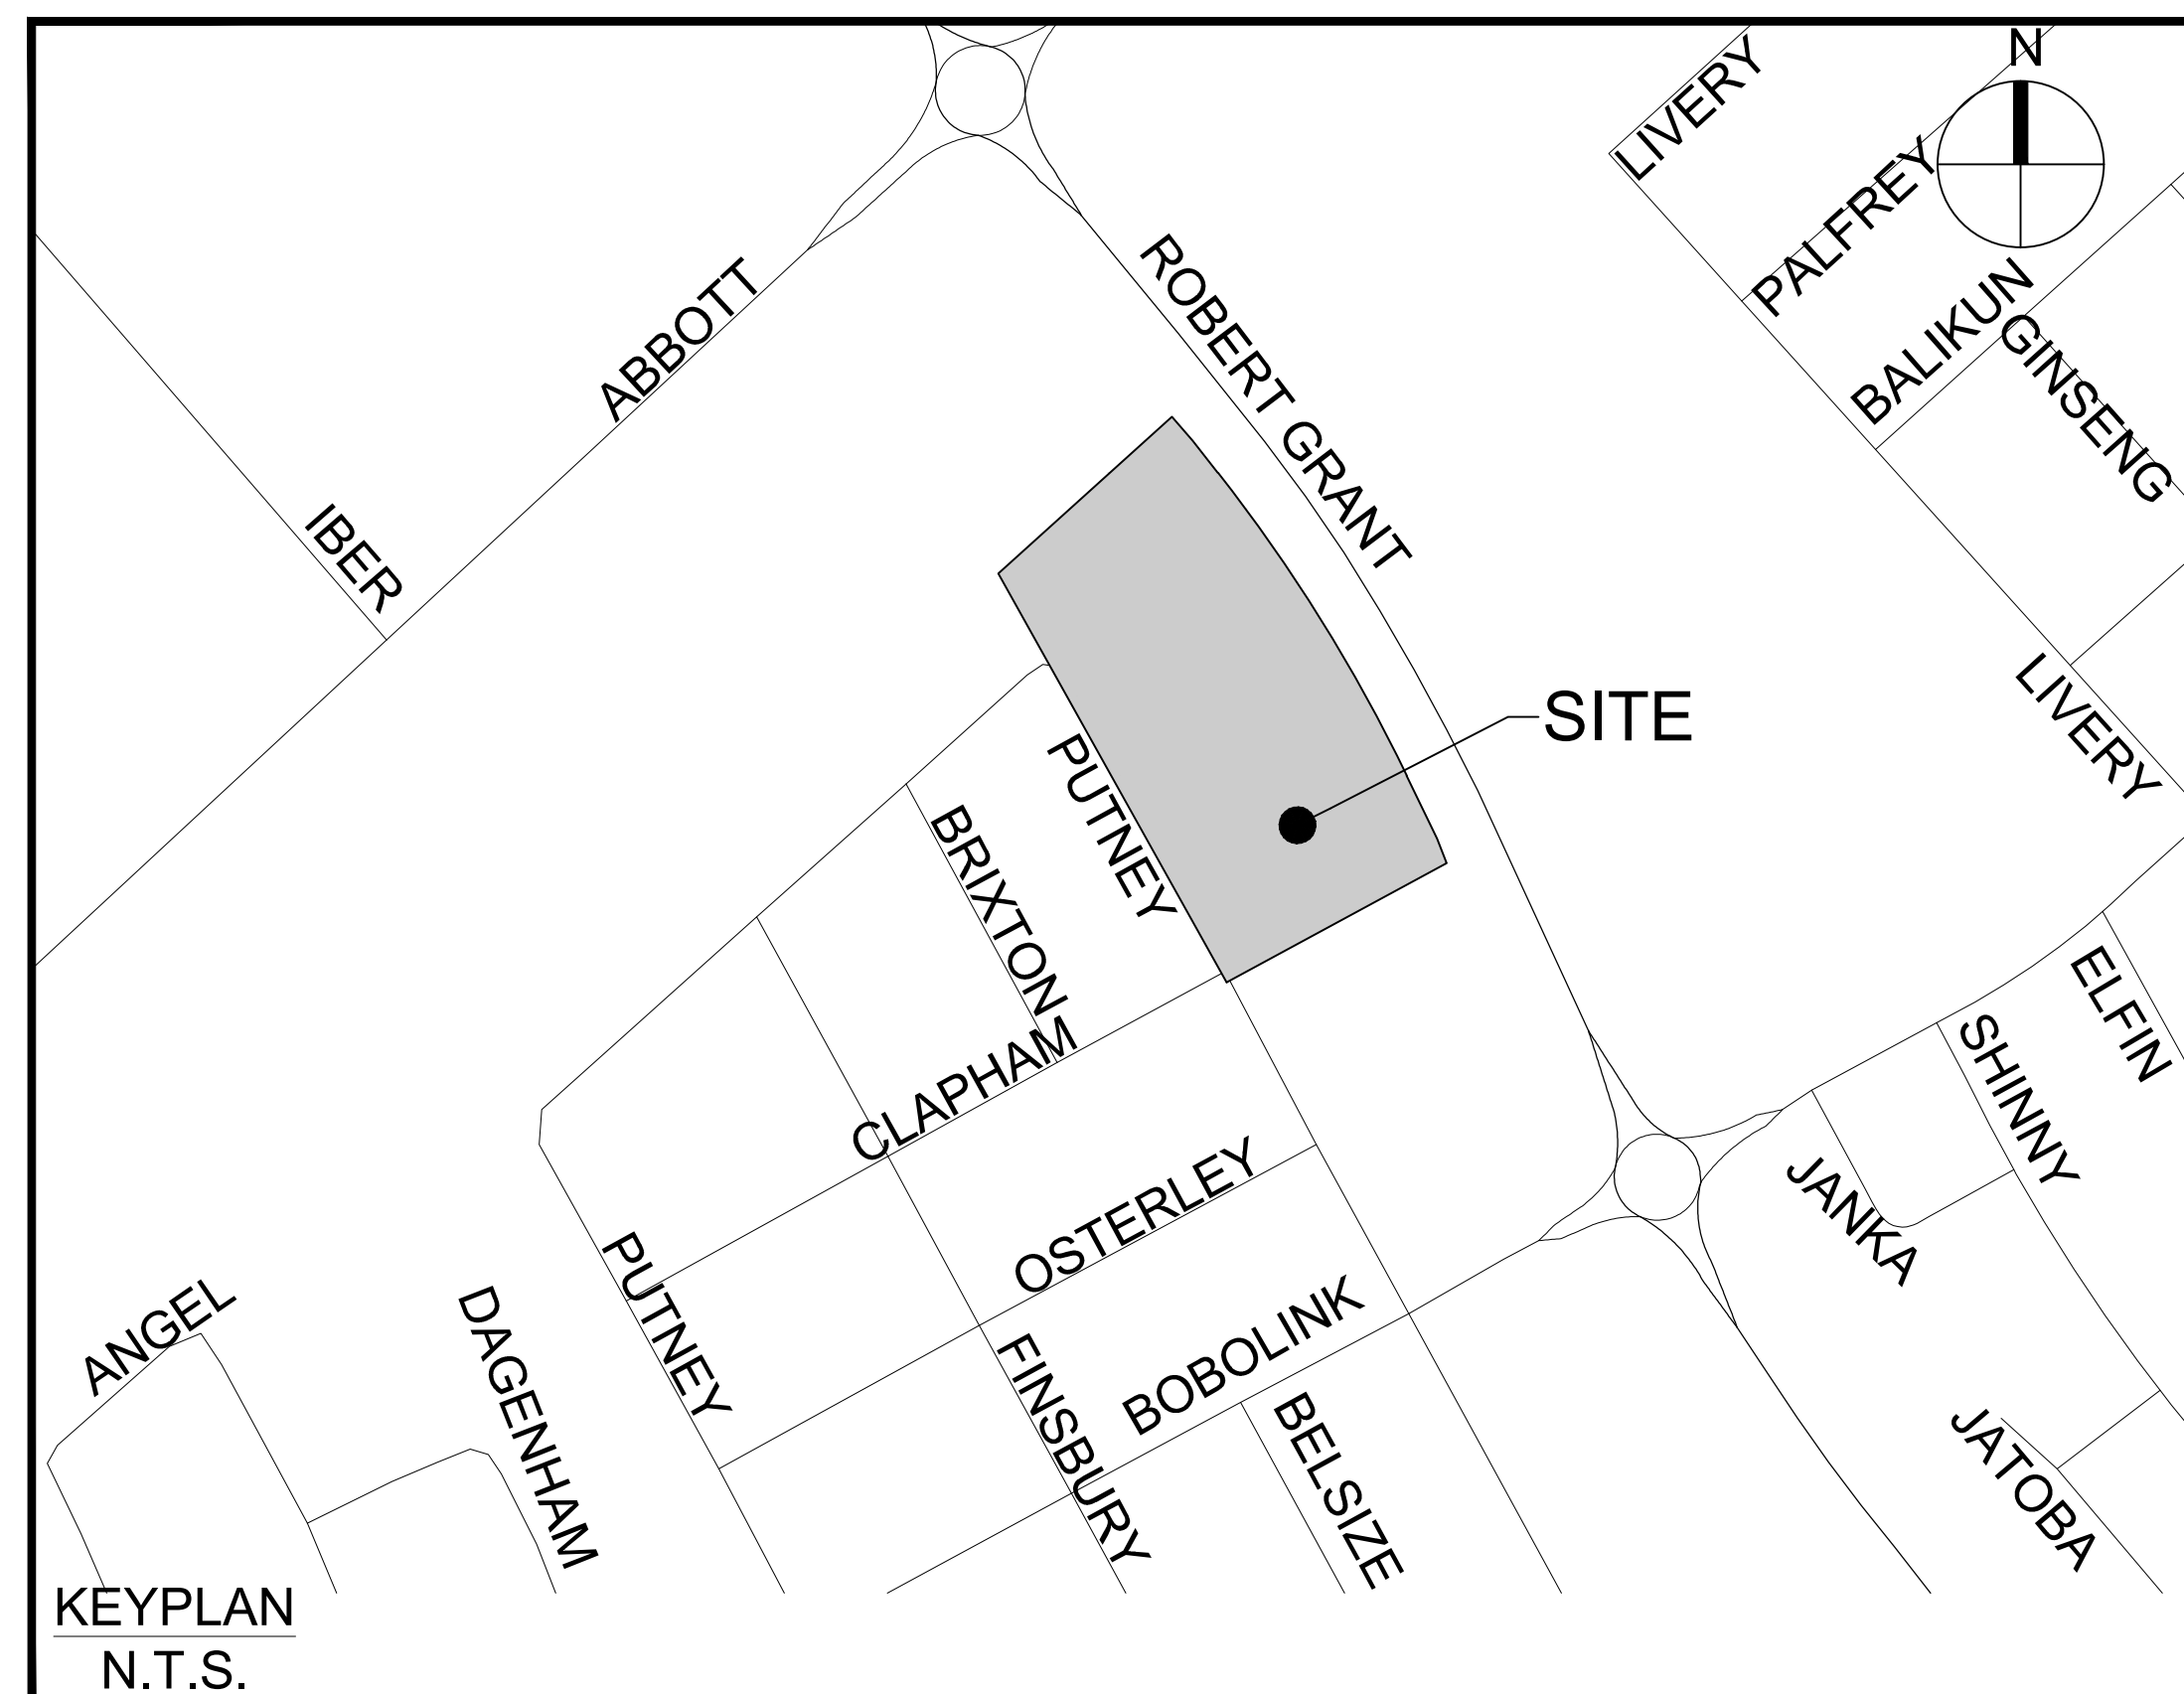


Sheet List Table	
Sheet Number	Sheet Title
000	Cover
C-001	SERVICING PLAN
C-010	NOTES LEGEND CB DATA TABLE
C-012	CROSS SECTION
C-200	GRADING PLAN
C-400	SANITARY DRAINAGE AREA PLAN
C-500	STORM DRAINAGE AREA PLAN
C-600	PONDING PLAN
C-900	EROSION - SEDIMENTATION PLAN

CITY OF OTTAWA

CONTRACT NO. 30259740

WATERMAIN SCHEDULE				
	Station	Description	Finished Grade	Top of Watermain
A	0+000.00	EXISTING TEE	105.45	103.05
	0+014.50	EXISTING VB	105.61	103.21
	0+015.48	45 BEND	105.63	103.23
	0+028.20	SERVICE TEE	105.48	103.08
	0+029.32	SERVICE TEE	105.47	103.07
	0+030.64	SERVICE TEE	105.44	103.04
	0+032.26	SERVICE TEE	105.42	103.02
	0+046.05	SERVICE TEE	105.57	103.17
	0+047.14	SERVICE TEE	105.57	103.17
	0+048.42	SERVICE TEE	105.56	103.16
B	0+050.06	SERVICE TEE	105.56	103.16
	0+067.49	TEE	105.70	103.30
	0+067.78	V BEND	105.71	103.31
	0+068.28	V BEND *	105.73	103.32
	0+070.88	V BEND *	105.81	103.62
	0+071.38	V BEND	105.83	103.43
	0+072.02	HYD TEE	105.86	103.46
	0+082.25	SERVICE TEE	105.90	103.50
	0+084.10	SERVICE TEE	105.88	103.48
	0+098.07	SERVICE TEE	105.95	103.55
C	0+100.90	TEE	105.97	103.57
	0+103.63	SERVICE TEE	105.99	103.59
D	0+104.10	CAP	106.05	103.65
	0+000.00	TEE	105.70	103.30
B	0+000.98	VB	105.69	103.29
	0+001.23	11 BEND	105.69	103.29
	0+001.40	V BEND	105.690	103.29
	0+001.90	V BEND *	105.690	103.86
	0+004.20	V BEND *	105.660	103.86
	0+004.70	V BEND	105.660	103.26
	0+067.80	SERVICE TEE	106.16	103.76
	0+069.65	SERVICE TEE	106.17	103.89
	0+075.60	SERVICE TEE	106.29	103.89
	0+077.48	SERVICE TEE	106.31	103.91
E	0+116.16	VB	107.45	105.05
	0+121.89	TEE	107.43	105.03
	0+000.00	TEE	105.97	103.57
	0+001.28	V BEND	105.99	103.59
	0+001.78	V BEND *	106.00	103.83
	0+004.30	V BEND *	106.04	103.83
	0+004.80	V BEND	106.05	103.65
	0+012.15	11 BEND	106.28	103.88
	0+019.04	SERVICE TEE	106.42	104.02
	0+020.89	SERVICE TEE	106.42	104.02
E	0+036.94	SERVICE TEE	106.31	103.91
	0+038.74	SERVICE TEE	106.30	103.90
	0+058.78	HYD TEE	106.47	104.07
	0+061.54	SERVICE TEE	106.54	104.14
	0+063.39	SERVICE TEE	106.59	104.19
	0+079.40	SERVICE TEE	106.84	104.54
	0+081.26	SERVICE TEE	106.84	104.54
	0+088.35	SERVICE TEE	106.80	104.40
	0+100.17	SERVICE TEE	106.79	104.39
	0+116.14	SERVICE TEE	107.04	104.64
E	0+117.98	SERVICE TEE	107.09	104.69
	0+126.02	45 BEND	107.19	104.79
	0+129.04	HYD TEE	107.20	104.80
	0+131.68	45 BEND	107.19	104.79
	0+137.70	SERVICE TEE	107.07	104.67
	0+139.50	SERVICE TEE	107.06	104.66
	0+155.48	SERVICE TEE	107.38	104.98
	0+157.29	SERVICE TEE	107.40	105.00
	0+162.50	TEE	107.43	105.03
	0+175.58	SERVICE TEE	107.35	104.95
E	0+177.38	SERVICE TEE	107.34	104.94
	0+193.37	SERVICE TEE	107.50	105.10
	0+195.17	SERVICE TEE	107.57	105.17
	0+206.95	VB	107.61	105.21
	0+212.76	V BEND	107.55	105.15
	0+213.26	V BEND *	107.57	105.44
	0+215.64	V BEND *	107.64	105.44
	0+216.14	V BEND	107.64	105.24
	0+218.95	TEE	107.56	105.16
	0+218.95	TEE	107.56	105.16

Pipe Interference Table			
Crossing No.	PIPE 1	PIPE 2	Clearance
1	WM Bottom 103.40	STM Top 102.90	0.50
2	WM Bottom 102.97	SAN Top 101.92	1.05
3	WM Bottom 103.65	STM Top 103.15	0.50
4	WM Bottom 103.05	SAN Top 102.01	1.04
5	WM Bottom 103.61	STM Top 103.11	0.50
6	WM Bottom 103.63	SAN Top 102.19	1.45
7	WM Bottom 105.21	STM Top 104.72	0.50
8	WM Bottom 105.22	SAN Top 103.99	1.23
9	STM Bottom 102.73	SAN Top 101.93	0.79
10	STM Bottom 102.97	SAN Top 102.03	0.94

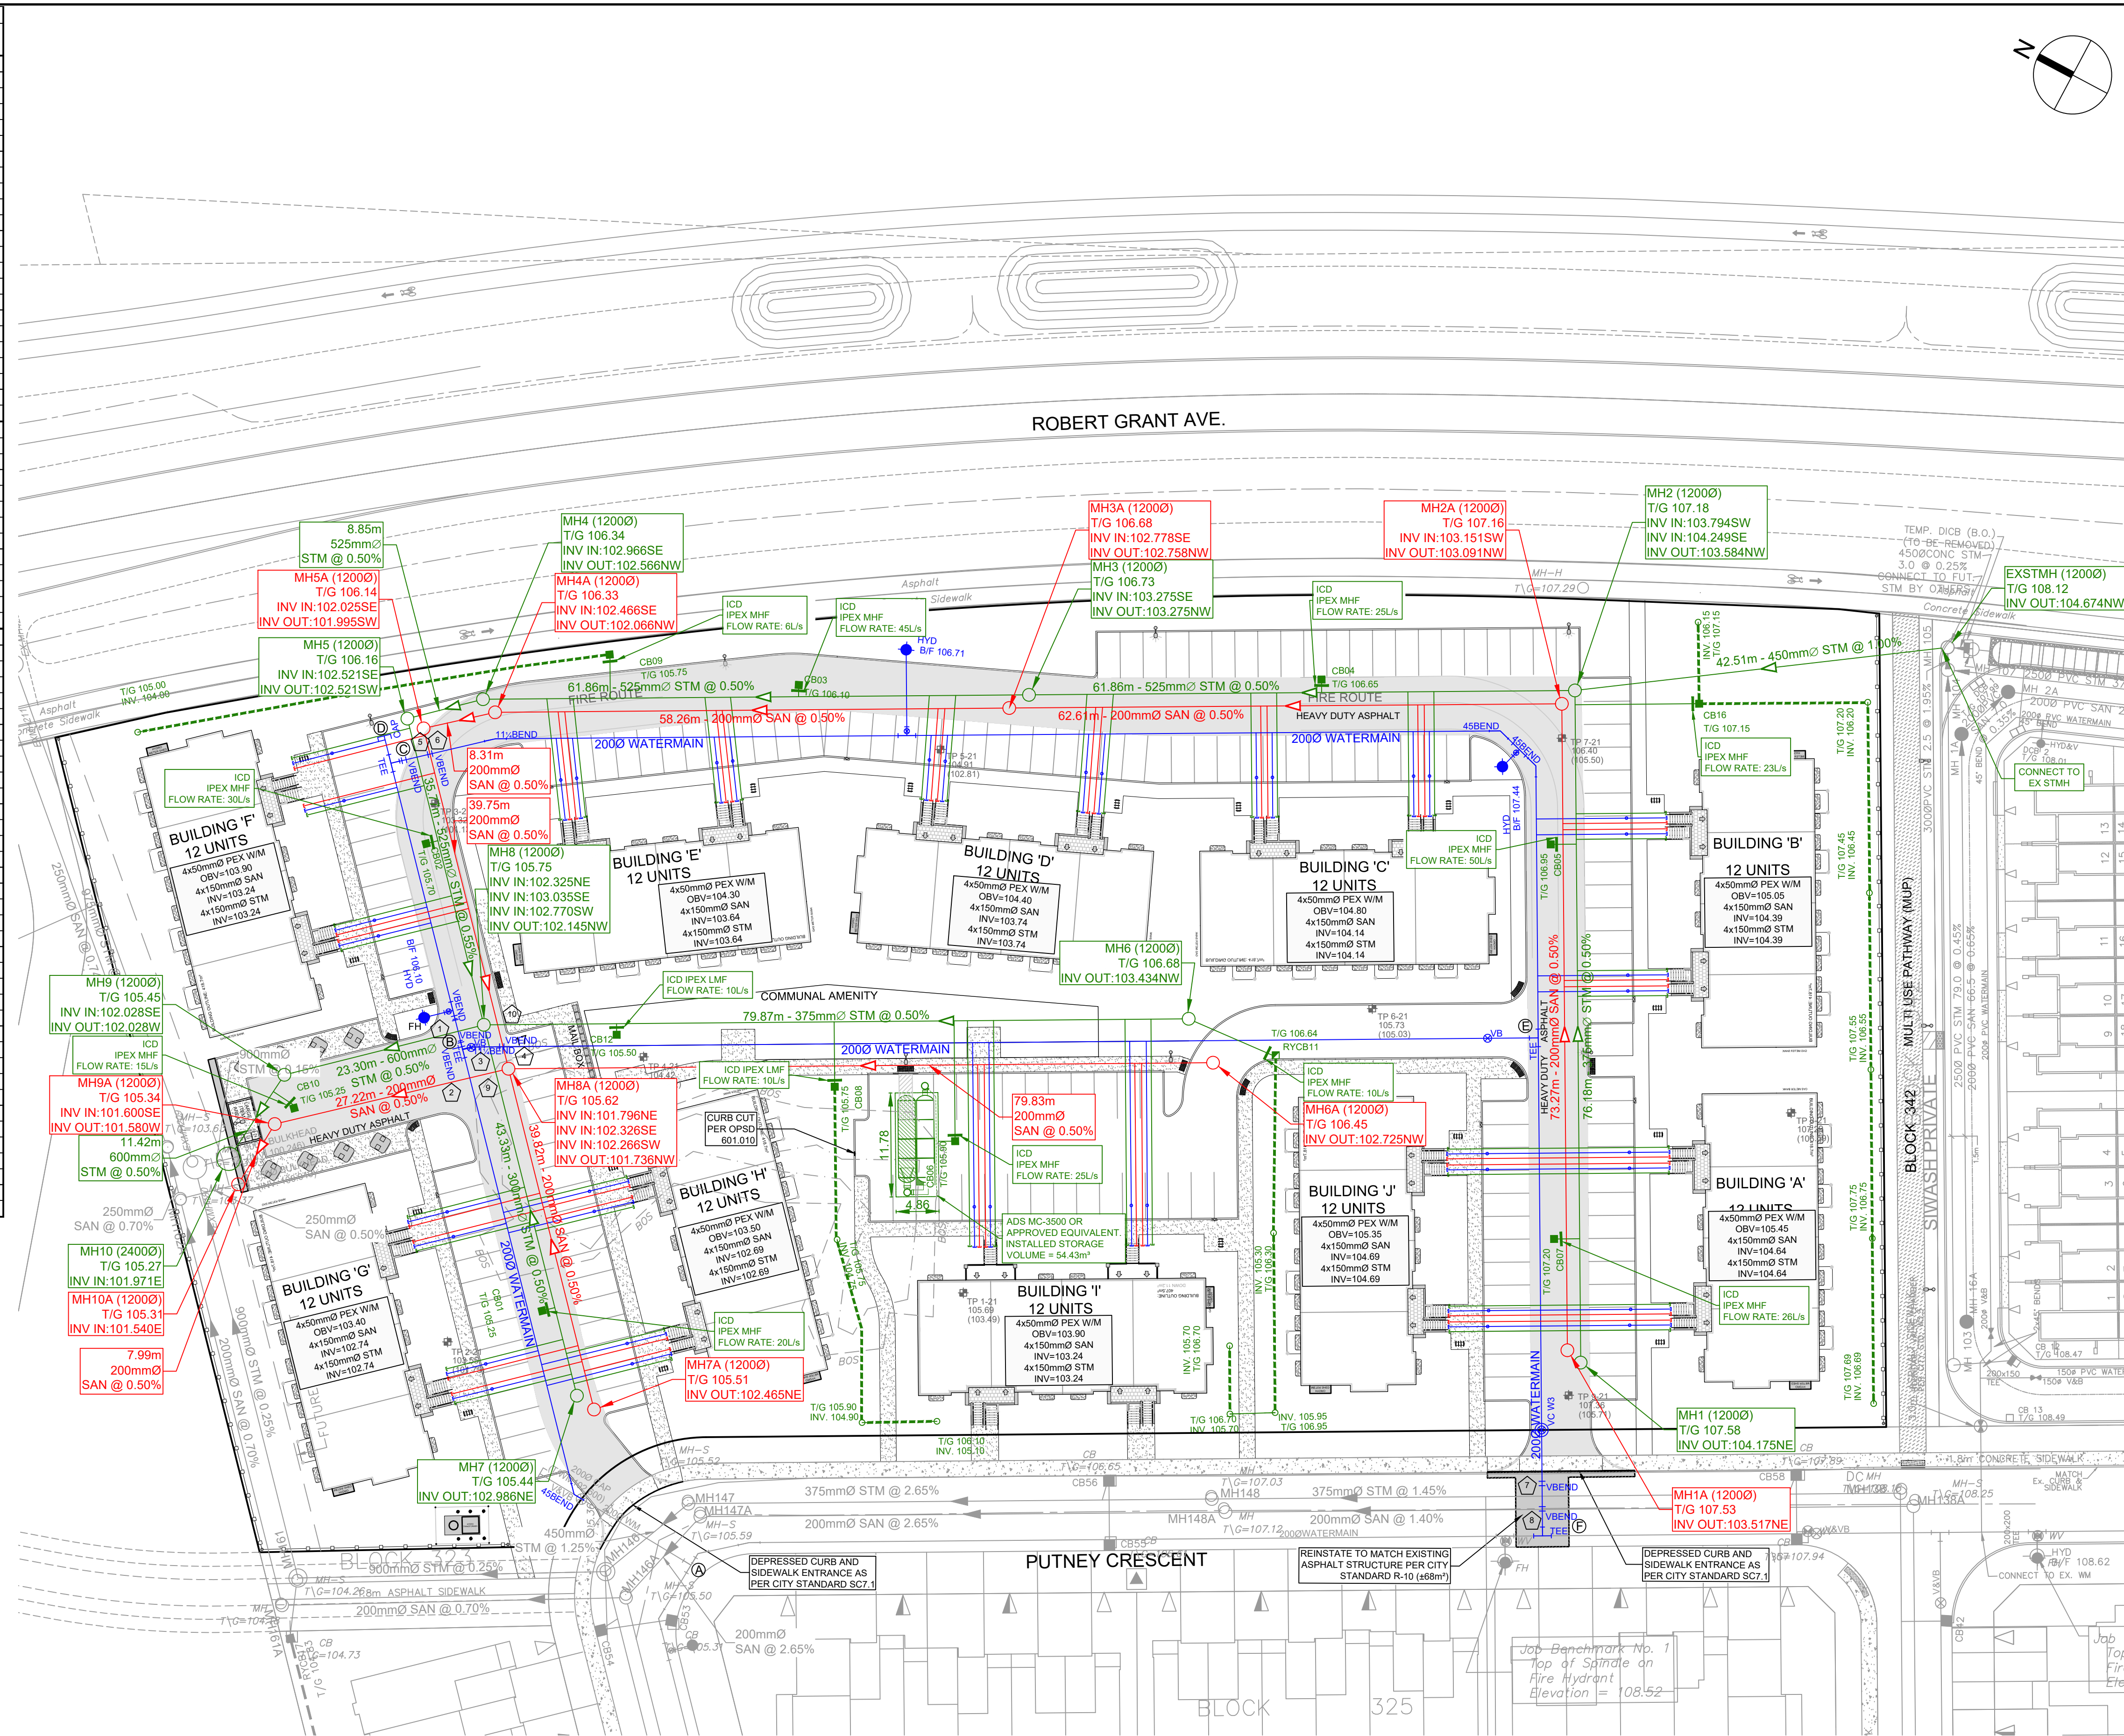

CLIENT

CLARIDGE HOMES

COPYRIGHT

This drawing has been prepared solely for the intended use, thus any reproduction or distribution for any purpose other than authorized by Arcadis is forbidden. Written dimensions shall have precedence over scaled dimensions. Contractors shall verify and be responsible for all dimensions and conditions on the job, and Arcadis shall be informed of any variations from the dimensions and conditions shown on the drawing. Shop drawings shall be submitted to Arcadis for general conformance before proceeding with fabrication.

Arcadis Professional Services (Canada) Inc.

Formerly B Group Professional Services (Canada) Inc.

ISSUES

No.	DESCRIPTION	DATE
1	ISSUED TO CITY FOR REVIEW	2026.06.23
2		
3		
4		
5		

SEE 010 FOR NOTES, LEGEND, CB TABLE, STREET SECTIONS AND DETAILS

SITE BENCHMARK TO BE OBTAINED FROM LEGAL SURVEYOR ADV.

KEY PLAN

CONSULTANTS

SEAL

PRIME CONSULTANT

ARCADIS

333 Preston Street - Suite 500
Ottawa ON K1S 5N4 Canada
tel 613 225 1311
www.arcadis.com

PROJECT

CRT BLOCK 324

PROJECT NO:

30259740

DRAWN BY:

EH/MM

CHECKED BY:

RR

PROJECT MGR:

RM

APPROVED BY:

RM

SHEET TITLE

SERVICING PLAN


SHEET NUMBER

C-001


ISSUE

1


GENERAL LEGEND

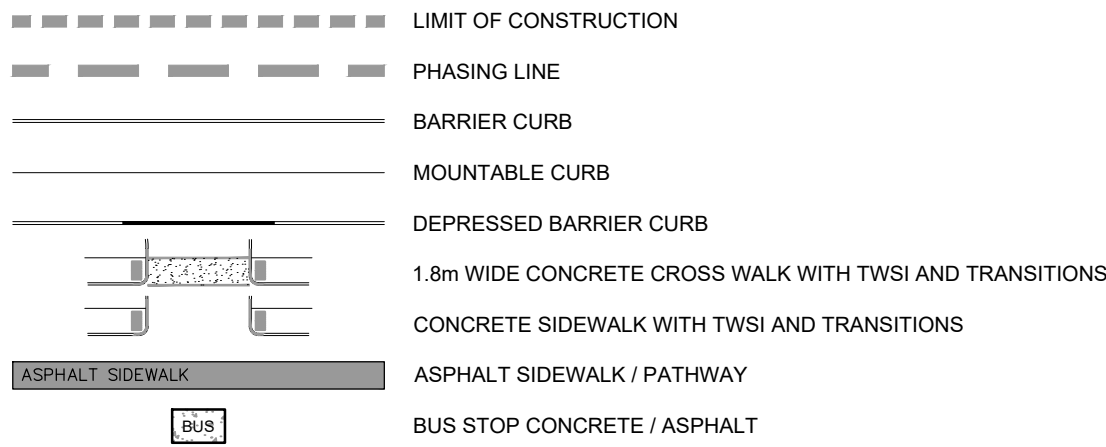

SERVICING LEGEND

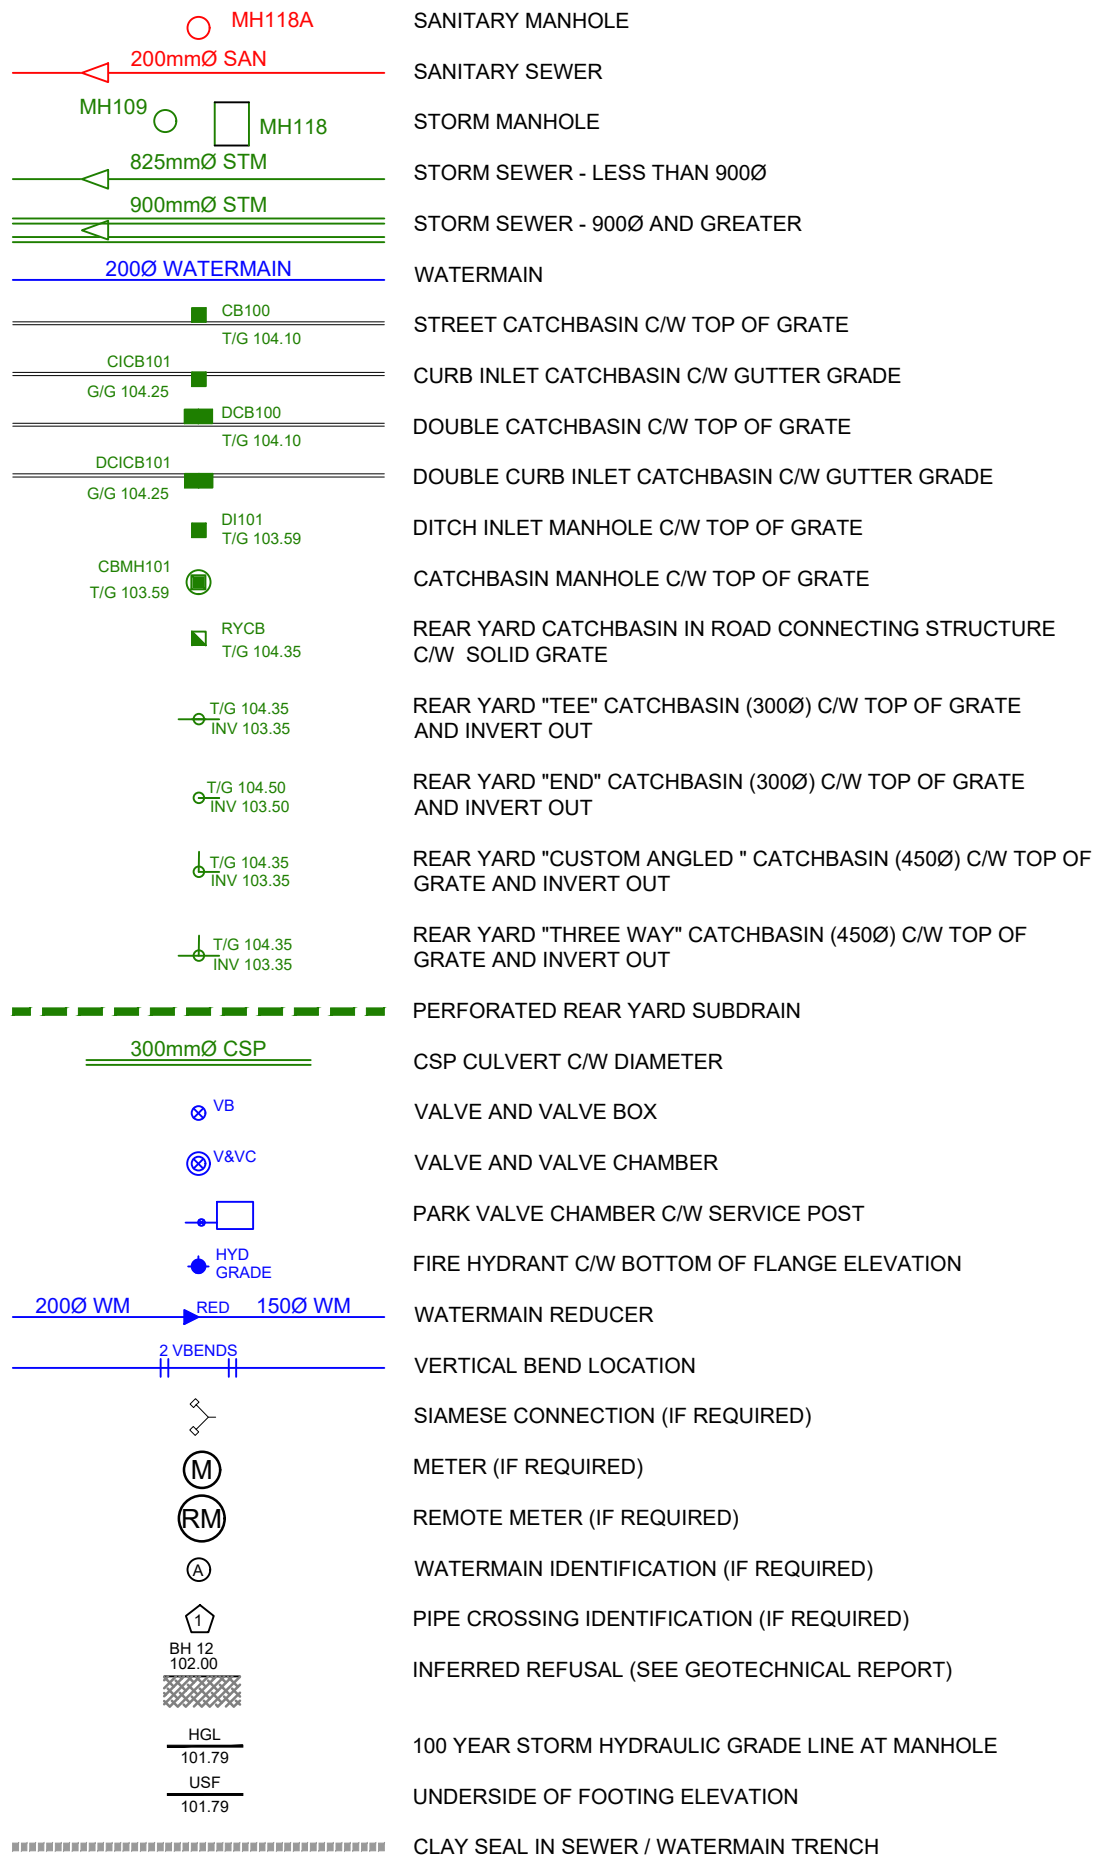

UTILITY LEGEND

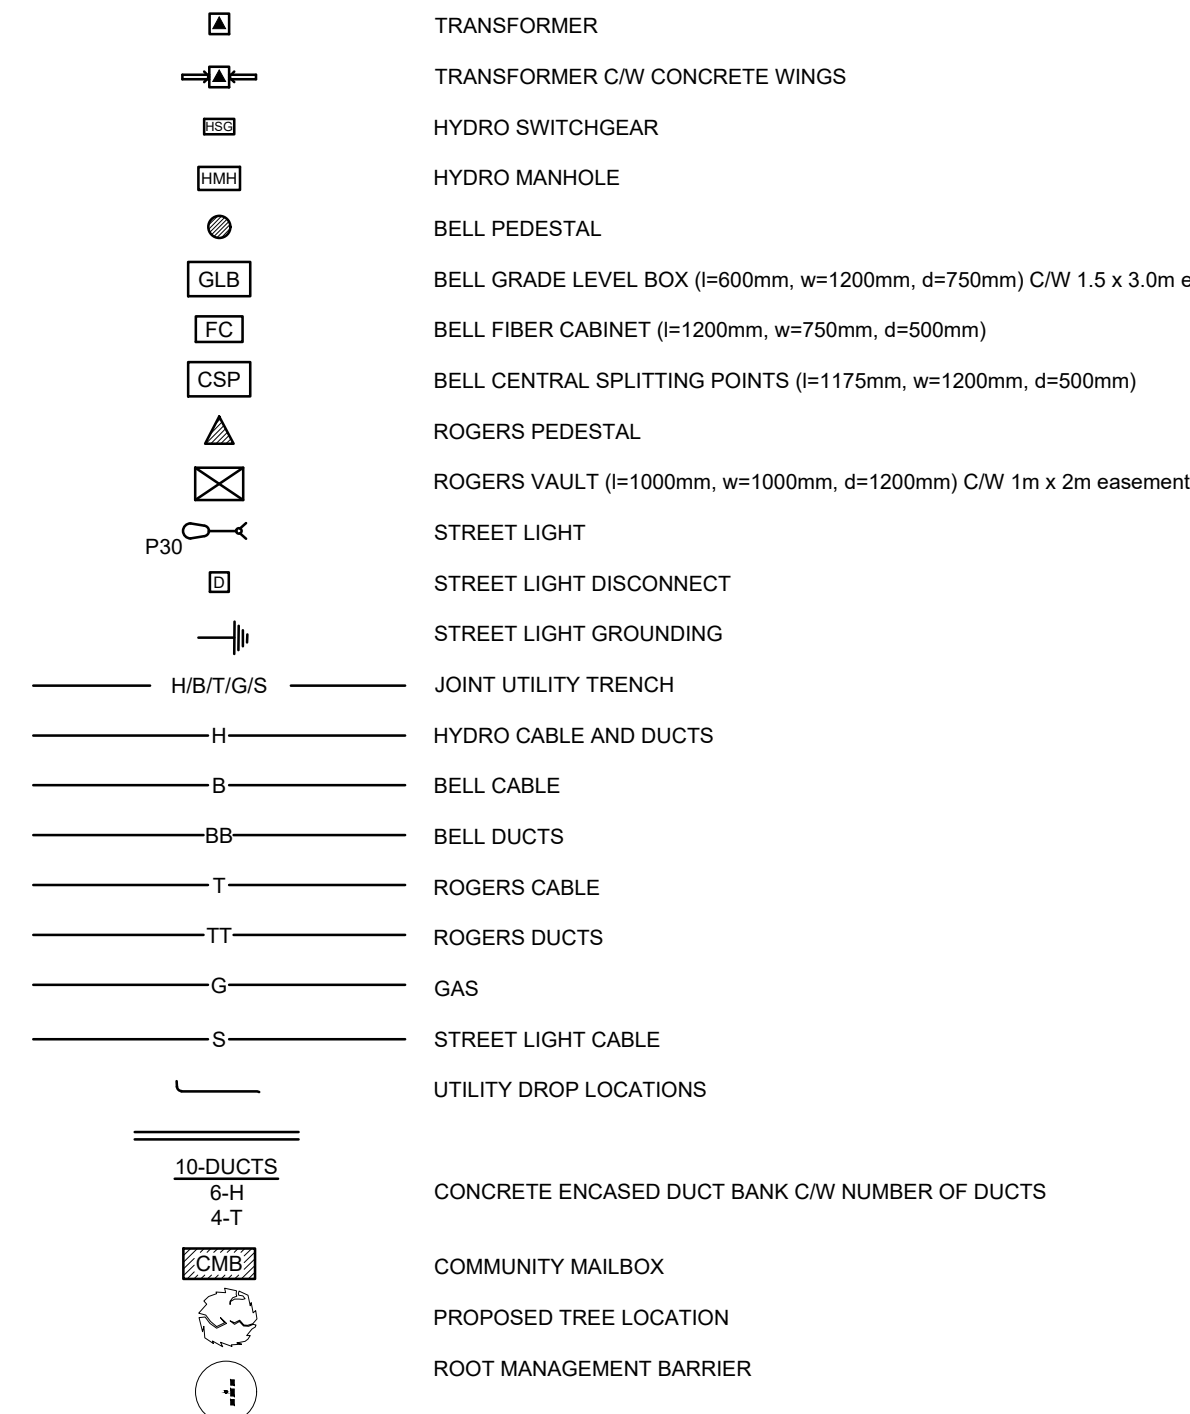

UTILITY NOTES :

- ALL MATERIALS AND CONSTRUCTION IS TO BE IN ACCORDANCE WITH THE CURRENT CITY OF OTTAWA STANDARD DRAWINGS & SPECIFICATIONS OR OPSD/OPSS IF CITY DRAWINGS AND SPECIFICATIONS DO NOT APPLY.
- THE POSITION OF UNDERGROUND AND ABOVEGROUND SERVICE, UTILITIES AND STRUCTURES ARE NOT NECESSARILY SHOWN ON THE CONTRACT DRAWINGS, AND WHERE SHOWN, THE ACCURACY OF THE POSITION OF SUCH SERVICE, UTILITIES AND STRUCTURES IS NOT GUARANTEED. THE CONTRACTOR IS RESPONSIBLE FOR DETERMINING THE EXACT LOCATION, SIZE, MATERIAL AND ELEVATION OF ALL EXISTING SERVICES AND UTILITIES PRIOR TO CONSTRUCTION.
- THE CONTRACTOR SHALL REPORT ALL CONFLICTS, DISCOVERIES OF ERROR AND DISCREPANCIES TO THE ENGINEER.
- THE CONTRACTOR SHALL BE RESPONSIBLE TO PROTECT AND ASSUME RESPONSIBILITY FOR ALL UTILITIES WHETHER OR NOT SHOW ON THESE DRAWINGS.
- THESE DRAWINGS ARE NOT TO BE SCALED OR USED FOR LAYOUT PURPOSES.
- THE COMPOSITE UTILITY PLAN HAS BEEN REVIEWED BY ARCADIS FOR CONFORMITY TO THE DESIGN CONCEPT FOR THE DEVELOPMENT AND FOR GENERAL ARRANGEMENT ONLY AND AS SUCH SHALL NOT RELIEVE THE CONTRACTOR OF RESPONSIBILITY FOR ERRORS OR OMISSIONS IN EITHER LAYOUT OR WORKMANSHIP.
- THIS DRAWING IS A COMPILATION OF OTHER UTILITY DESIGNS AND DOES NOT INDICATE IN ANY WAY THAT THE PARTY SIGNING THIS DRAWING HAS DESIGNED OR APPROVED THE RESPECTIVE UTILITY PLANTS INDICATED ON THIS DRAWING. THE DRAWING WAS PREPARED TO BE USED AS REFERENCE ONLY AS PER REQUIREMENTS OF THE CITY OF OTTAWA. IT IS THE CONTRACTORS RESPONSIBILITY TO ENSURE IT HAS REVIEWED THE CURRENT AND EXISTING DESIGNS BY HYDRO, STREET LIGHTING, BELL, CANADA POST, O.C. TRANSP. CABLE TV AND ANY OTHER PARTIES INCLUDED BUT NOT MENTIONED AND COMPLETE THE INSTALLATION IN ACCORDANCE WITH THE REQUIREMENTS OF THE STAKEHOLDER UTILITY DESIGNS.
- CONTRACTOR TO ADVISE ENGINEER IN WRITING OF ANY DISCREPANCIES IN THE HYDRO, BELL, ROGERS, ENBRIDGE, AND STREETLIGHT DRAWINGS, AND THE CUP AHEAD OF INSTALLATION.
- HYDRO INSPECTOR IS TO BE NOTIFIED AND PRESENT AHEAD OF HYDRO INSTALLATION.
- BELL AND ROGERS VAULT EASEMENT SIZE AND LOCATION ARE AS SHOWN ON THE CUP. ANY LOCATION DISCREPANCIES ARE TO BE REPORTED TO THE ENGINEER IN WRITING AHEAD OF INSTALLATION.
- BELL AND ROGERS VAULTS ARE TO BE PLACED TO THE EXTENT POSSIBLE IN THE RIGHT OF WAY RESPECTING THE REQUIRED CLEARANCES FROM DUCTS IN THE JOINT UTILITY TRENCH. IF VAULTS ARE ON PRIVATE PROPERTY THEY MUST BE PLACED WITHIN THE EASEMENT. VERIFY VAULT CORNERS PRIOR TO FINAL INSTALLATION AND FIBRE LINE PLACEMENT. VAULTS INSTALLED IN THE WRONG LOCATION OR OUTSIDE THE EASEMENTS WILL BE RELOCATED AT THE COST OF BELL AND ROGERS.
- UTILITY EASEMENTS ARE TO BE STAKED - ALL 4 CORNERS WITH PROPOSED FINAL GRADES MARKED ON THE STAKES.
- STREETLIGHTS ARE TO BE INSTALLED AT THE OFFSETS FROM FACE OF CURB SHOWN ON THE APPROVED ROAD SECTIONS FOR THE PROJECT.
- CAD FILES OF THE CUP PROVIDED BY THE ENGINEER ARE AS A COURTESY ONLY TO ASSIST THE CONTRACTOR. LAYOUT OF THE UTILITIES IS THE RESPONSIBILITY OF THE CONTRACTOR AND LEGAL SURVEYOR.

NOTES :

- ALL MATERIALS AND CONSTRUCTION IS TO BE IN ACCORDANCE WITH THE CURRENT CITY OF OTTAWA STANDARD DRAWINGS & SPECIFICATIONS OR OPSD/OPSS IF CITY DRAWINGS AND SPECIFICATIONS DO NOT APPLY.
- THE POSITION OF UNDERGROUND AND ABOVE GROUND SERVICE, UTILITIES AND STRUCTURES ARE NOT NECESSARILY SHOWN ON THE CONTRACT DRAWINGS, AND WHERE SHOWN, THE ACCURACY OF THE POSITION OF SUCH SERVICE, UTILITIES AND STRUCTURES IS NOT GUARANTEED. THE CONTRACTOR IS RESPONSIBLE FOR DETERMINING THE EXACT LOCATION, SIZE, MATERIAL AND ELEVATION OF ALL EXISTING SERVICES AND UTILITIES PRIOR TO CONSTRUCTION.
- THE CONTRACTOR SHALL REPORT ALL CONFLICTS, DISCOVERIES OF ERROR AND DISCREPANCIES TO THE ENGINEER.
- THE CONTRACTOR SHALL BE RESPONSIBLE TO PROTECT AND ASSUME RESPONSIBILITY FOR ALL UTILITIES WHETHER OR NOT SHOW ON THESE DRAWINGS.
- THE CONTRACTOR SHALL BE RESPONSIBLE TO PROTECT ALL LANDS BEYOND THE SITE LIMITS. ANY AREAS BEYOND THE SITE LIMITS, WHICH ARE DISTURBED DURING CONSTRUCTION, SHALL BE REPAIRED AND RESTORED TO ORIGINAL CONDITION OR BETTER, TO THE SATISFACTION OF THE ADJACENT LAND OWNER. THE OWNER, THE OWNERS REPRESENTATIVES AND/OR THE AUTHORITY HAVING JURISDICTION AT THE EXPENSE OF THE CONTRACTOR.
- WHERE NECESSARY, THE CONTRACTOR SHALL IMPLEMENT A TRAFFIC MANAGEMENT PLAN TO THE SATISFACTION OF THE CITY OF OTTAWA. ALL CONSTRUCTION SIGNAGE MUST CONFORM TO THE LATEST VERSION OF THE M.T.O. MANUAL OF UNIFORM TRAFFIC CONTROL DEVICES. ALL TEMPORARY TRAFFIC CONTROL MEASURES MUST BE REMOVED UPON THE COMPLETION OF THE WORKS.
- SHOULD ANY BURIED ARCHAEOLOGICAL REMAINS BE FOUND ON THE PROPERTY DURING CONSTRUCTION ACTIVITIES, THE CONTRACTOR SHALL NOTIFY THE OWNER TO CONTACT THE HERITAGE OPERATIONS UNIT OF THE ONTARIO MINISTRY OF CULTURE MUST BE NOTIFIED IMMEDIATE, AND WORK WITHIN THE AREA SHALL BE CEASED UNTIL FURTHER NOTICE.
- FOR GEOTECHNICAL INFORMATION REFER TO GEOTECHNICAL REPORT PG2236-3 PREPARED BY PATERSON.

LOCAL ROAD : (600mm)

- 40mm - SUPERPAVE 12.5 ASPHALTIC CONCRETE
- 50mm - SUPERPAVE 19.0 ASPHALTIC CONCRETE
- 150mm - OPSS GRANULAR "A" CRUSHED STONE
- 450mm - OPSS GRANULAR "B" TYPE II

CAR ONLY PARKING AREA : (500mm)

- 50mm - SUPERPAVE 12.5 ASPHALTIC CONCRETE
- 150mm - OPSS GRANULAR "A" CRUSHED STONE
- 300mm - OPSS GRANULAR "B" TYPE II

- FOR GEODETIC **BENCHMARK** AND GEOMETRIC LAYOUT OF STREET AND LOTS, REFER TO TOPOGRAPHICAL SURVEY AND PLAN OF SUBDIVISION PREPARED BY ADV BENCHMARK BASED ON CAN-NET VIRTUAL REFERENCE SYSTEM NETWORK.

- FOR SITE PLAN INFORMATION, REFER TO SITE PLAN PREPARED BY RLA

- THESE DRAWINGS ARE NOT TO BE SCALED OR USED FOR LAYOUT PURPOSES

- ROADWAY SECTIONS REQUIRING GRADE RAISE TO PROPOSED SUB GRADE LEVEL TO BE FILLED WITH ACCEPTABLE NATIVE EARTH BORROW OR IMPORTED OPSS SELECTED SUBGRADE MATERIAL IF NATIVE MATERIAL IS DEFICIENT AS PER RECOMMENDATION OF GEOTECHNICAL ENGINEER.

- IN AREAS WHERE EXISTING GROUND IS BELOW THE PROPOSED ELEVATION OF SEWER AND WATERMAINS, GRADE RAISING AND FILLING IS TO BE IN ACCORDANCE WITH THE RECOMMENDATIONS OF THE GEOTECHNICAL REPORT. AS PER CITY GUIDELINES ALL WATERMAINS IN FILL AREAS ARE TO BE TIED WITH RESTRAINING JOINTS AND THRUST BLOCKS.

- THE CONTRACTOR SHALL IMPLEMENT THE EROSION AND SEDIMENT CONTROL PLAN PRIOR TO THE COMMENCEMENT OF ANY SITE CONSTRUCTION. ALL EROSION AND SEDIMENT CONTROL MEASURES SHALL BE INSTALLED TO THE SATISFACTION OF THE ENGINEER, OR ANY REGULATORY AGENCY. ALL EROSION AND SEDIMENT CONTROL MEASURES SHALL BE MAINTAINED UNTIL VEGETATION IS ESTABLISHED OR UNTIL THE START OF A SUBSEQUENT PHASE.

- CONTRACTORS SHALL BE RESPONSIBLE FOR KEEPING CLEAN ALL ROADS WHICH BECOME COVERED IN DUST, DEBRIS AND/OR MUD AS A RESULT OF ITS CONSTRUCTION OPERATIONS.

- THE CONTRACTOR SHALL BE RESPONSIBLE FOR ANY ADDITIONAL BEDDING OR ADDITIONAL STRENGTH PIPE SHOULD THE MAXIMUM OPSD TRENCH WIDTH BE EXCEEDED.

- ALL PIPE, CULVERTS, STRUCTURES REFER TO NOMINAL INSIDE DIMENSIONS.

- SHOULD CLAY SEALS BE REQUIRED, THEY SHALL BE INSTALLED AS PER THE RECOMMENDATIONS WITHIN THE GEOTECHNICAL REPORT.

- UNLESS SPECIFICALLY NOTED OTHERWISE, PIPE MATERIALS SHALL BE AS FOLLOWS:

- WATERMAINS TO BE PVC DR18
- SANITARY SEWER TO BE PVC DR35
- PERFORATED STORM SEWERS IN REAR YARDS AND LANDSCAPE AREAS TO BE HDPE
- STORM SEWERS 375mm DIAMETER AND LESS TO BE PVC DR35
- STORM SEWERS 450mm DIAMETER AND GREATER TO BE CONCRETE, CLASS AS PER OPSD 807.010 OR 807.030, OR HIGHER
- FOR SHALLOW SEWERS, REFER TO CITY STANDARD S35.

- ALL CONNECTIONS TO EXISTING WATERMAINS ARE TO BE COMPLETED BY CITY FORCES. CONTRACTOR IS TO EXCAVATE, BACKFILL, COMPACT AND REINSTATE.

- ANY WATERMAIN WITH LESS THAN 2.4m AND ANY SEWER WITH LESS THAN 2.0m DEPTH OF COVER REQUIRES THERMAL INSULATION AS PER CITY OF OTTAWA STANDARD W22 OR AS APPROVED BY THE ENGINEER.

- ALL FIRE HYDRANTS AS PER CITY STANDARD W19, c/w 150mmØ LEAD UNLESS OTHERWISE SPECIFIED.

- ALL STUBBED SEWERS SHALL HAVE PRE-MANUFACTURED CAPS INSTALLED.

- ALL CATCHBASINS SHALL HAVE A 600mm SUMP. ALL CATCHBASIN MANHOLES, AND ALL STORM MANHOLES WITH OUTLETING PIPE SIZES LESS THAN 900mm, SHALL HAVE A 300mm SUMP.

- ALL SANITARY MANHOLES IN PONDING AREAS SHALL BE EQUIPPED WITH A WATERTIGHT COVER.

- ALL LEADS FOR STREET CATCHBASINS AND CURB INLET CATCHBASINS CONNECTED TO MAIN SHALL BE 200mmØ PVC DR35 @ MIN 2% SLOPE UNLESS NOTED OTHERWISE. ALL LEADS FOR RYCB'S CONNECTED TO MAIN SHALL BE 200mmØ PVC DR35 @ MIN 1% SLOPE UNLESS NOTED OTHERWISE.

- UNLESS SPECIFICALLY NOTED OTHERWISE, ALL STREET CATCHBASINS SHALL BE INSTALLED WITH TWO - 3.0m MINIMUM SUBDRAINS INSTALLED LONGITUDINALLY, PARALLEL WITH THE CURB. ALL CATCHBASINS IN ASPHALT AREAS, NOT ADJACENT TO A CURB, SHALL BE INSTALLED WITH FOUR - 3.0m MINIMUM SUBDRAINS INSTALLED ORTHOGONALLY.

- INLET CONTROL DEVICES SHALL BE INSTALLED PRIOR TO COMPLETING THE ROAD BASE (GRANULAR A).

- ALL SEWER SERVICE LATERALS WITH MAINLINE CONNECTIONS DEEPER THAN 5.0m REQUIRE A CONTROLLED SETTLEMENT JOINT.

- EACH BUILDING SHALL BE EQUIPPED WITH A SANITARY AND STORM SEWER BACKWATER VALVE AND CLEAN-OUT ON ITS PRIMARY SERVICE, AS PER ONTARIO BUILDING CODE REQUIREMENTS (BY OTHERS).

- THE SUBGRADE OF ALL STRUCTURES, PIPE, ROADS, SIDEWALKS, WALKWAYS, AND BUILDINGS SHALL BE INSPECTED BY THE GEOTECHNICAL ENGINEER PRIOR TO PROCEEDING WITH CONSTRUCTION.

- TOP COURSE ASPHALT SHALL NOT BE PLACED UNTIL THE FINAL CCTV INSPECTION AND NECESSARY REPAIRS HAVE BEEN COMPLETED TO THE SATISFACTION OF THE ENGINEER AND THE CITY OF OTTAWA.

- ALL RETAINING WALLS GREATER THAN 1.0m IN HEIGHT SHALL BE DESIGNED BY A QUALIFIED STRUCTURAL ENGINEER.

- ALL RETAINING WALLS GREATER THAN 0.6m IN HEIGHT REQUIRE A GUARD. ANY GUARD ON A RETAINING WALL GREATER THAN 1.0m IN HEIGHT SHALL BE DESIGNED BY THE QUALIFIED STRUCTURAL ENGINEER RESPONSIBLE FOR THE WALL DESIGN.

- UPON COMPLETION OF THE RETAINING WALL, THE CONTRACTOR SHALL REQUEST A CONFORMANCE CERTIFICATE FROM THE QUALIFIED ENGINEER RESPONSIBLE FOR THE WALL DESIGN.

CATCHBASIN/CATCHBASIN MANHOLE/DITCH INLET DATA

STRUCTURE ID	STORM AREA ID	STRUCTURE	FRAME & COVER	TOP OF GRATE	ELEVATION		OUTLET PIPE		INLET CONTROL DEVICE				COMMENTS
					INVERT		DIAMETER	TYPE	100yr Dynamic HEAD	RESTRICT ED FLOW (l/s)	ICD TYPE	ORIFICE SIZE	
					INLET	OUTLET						(mm)	
CB01	S107	OPSD 705.010	S19	105.25		103.85	200	PVC DR35	1.650	20.00	IPEX MHF	86	
CB02	S105	OPSD 705.010	S19	105.70		104.30	200	PVC DR35	1.650	30.00	IPEX MHF	106	
CB03	S103	OPSD 705.010	S19	106.10		104.70	200	PVC DR35	1.650	45.00	IPEX MHF	129	
CB04	S102	OPSD 705.010	S19	106.65		105.25	200	PVC DR35	1.650	25.00	IPEX MHF	95	
CB05	R100A	OPSD 705.010	S19	106.95		105.55	200	PVC DR35	1.650	50.00	IPEX MHF	136	
CB06	S106	OPSD 705.010	S19	105.90		104.50	200	PVC DR35	1.650	25.00	IPEX MHF	95	
CB07	S100	OPSD 705.010	S19	107.20		105.80	200	PVC DR35	1.650	15.00	IPEX MHF	75	
CB08	RY113	OPSD 705.010	S19	105.90		104.50	200	PVC DR35	1.650	10.00	IPEX LMF		
CB09	S104	OPSD 705.010	S19	105.00		103.60	200	PVC DR35	1.650	6.00	IPEX LMF		
CB10	S108	OPSD 705.010	S19	105.25		103.85	200	PVC DR35	1.650	15.00	IPEX MHF	75	
CB12	RY106	OPSD 705.010	S19	105.80		104.40	200	PVC DR35	1.650	40.00	IPEX MHF	121	
CB16	RY116/BLK342	OPSD 705.010	S19	107.15		105.75	200	PVC DR35	1.650	23.00	IPEX MHF	91	
RYCB11	RY119	OPSD 705.010	S19 c/w Solid Cover	106.64		105.24	200	PVC DR35	1.600	10.00	IPEX LMF		

CLIENT
CLARIDGE HOMES



COPYRIGHT

This drawing has been prepared solely for the intended use, thus any reproduction or distribution for any purpose other than authorized by Arcadis is forbidden. Written dimensions shall have precedence over scaled dimensions. Contractors shall verify and be responsible for all dimensions and conditions on the job, and Arcadis shall be informed of any variations from the dimensions and conditions shown on the drawing. Shop drawings shall be submitted to Arcadis for general conformance before proceeding with fabrication.


Arcadis Professional Services (Canada) Inc.
formerly B1 Group Professional Services (Canada) Inc.

ISSUES

No.	DESCRIPTION	DATE
1	ISSUED TO CITY FOR REVIEW	2026.06.23
2		
3		
4		
5		

SEE 010 FOR NOTES, LEGEND, CB TABLE, STREET SECTIONS AND DETAILS
SITE BENCHMARK TO BE OBTAINED FROM LEGAL SURVEYOR ADV.

KEY PLAN

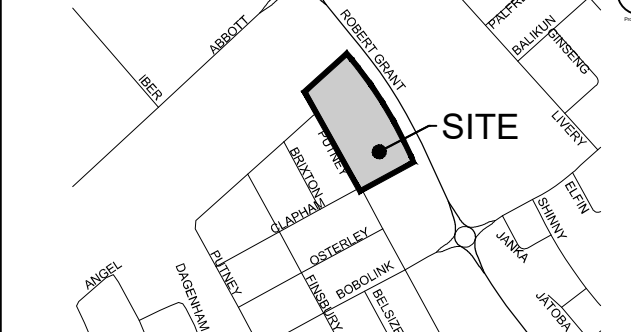

CONSULTANTS

SEAL



333 Preston Street - Suite 500
Ottawa ON K1S 5N4 Canada
tel 613 225 1311
www.arcadis.com

PROJECT

CRT BLOCK 324

PROJECT NO:

30259740

DRAWN BY:

EH/MM

CHECKED BY:

RR

PROJECT MGR:

RM

APPROVED BY:

RM

SHEET TITLE




NOTES & LEGEND

SHEET NUMBER

C-010


ISSUE

1

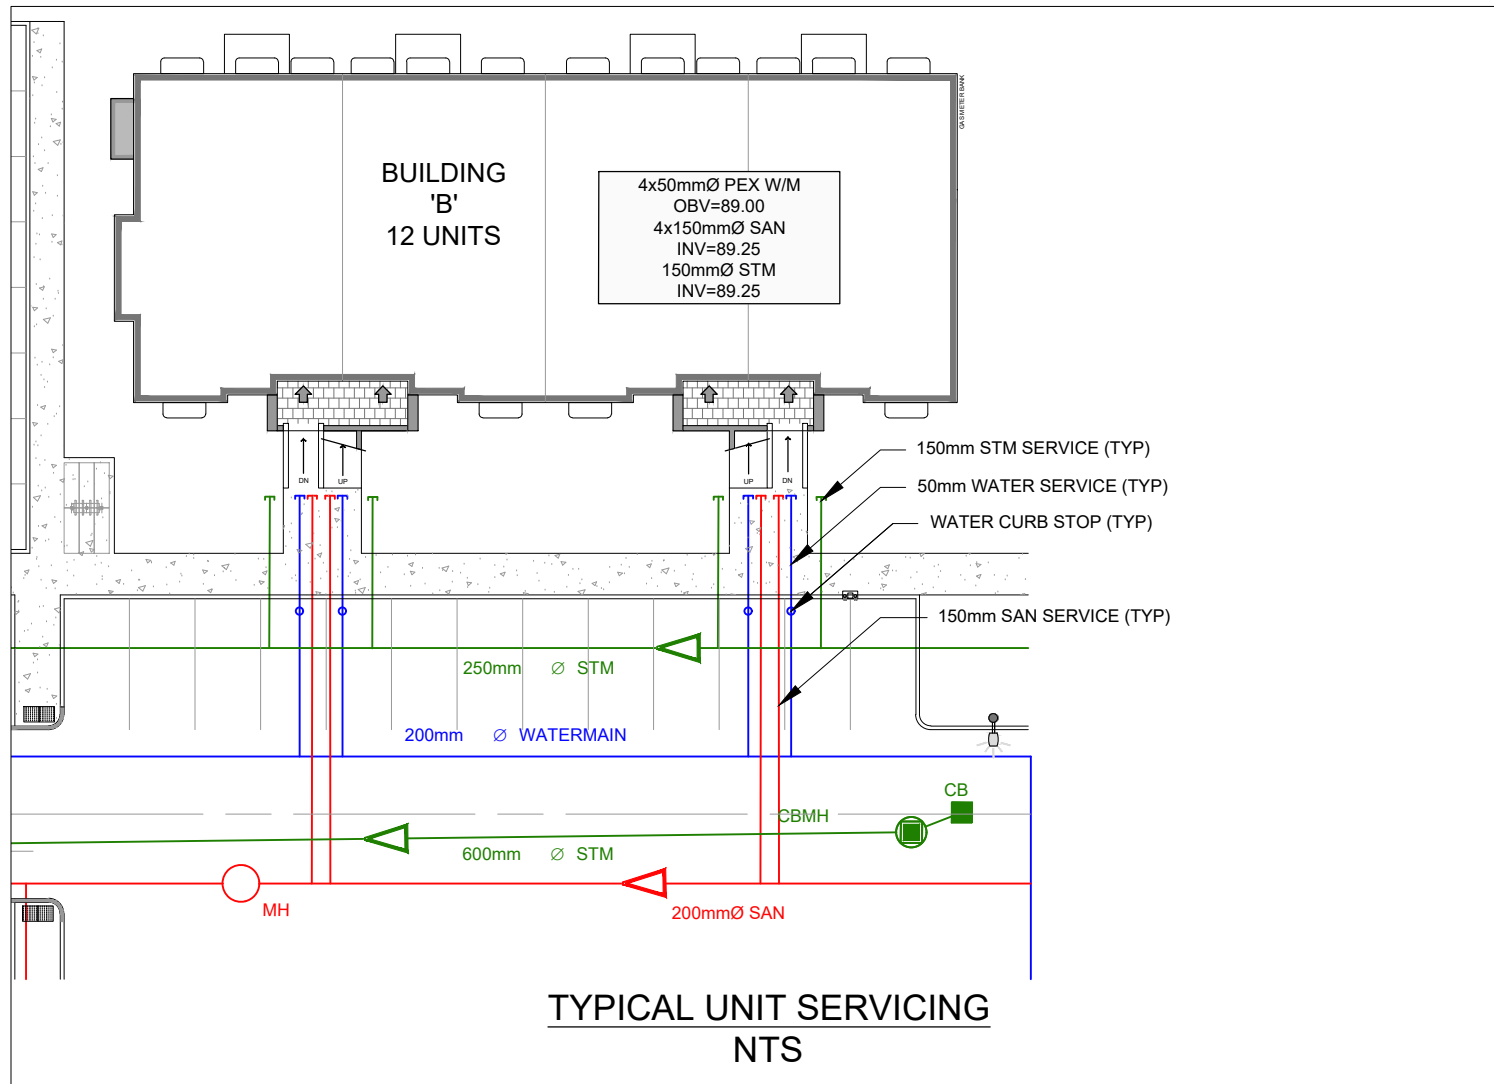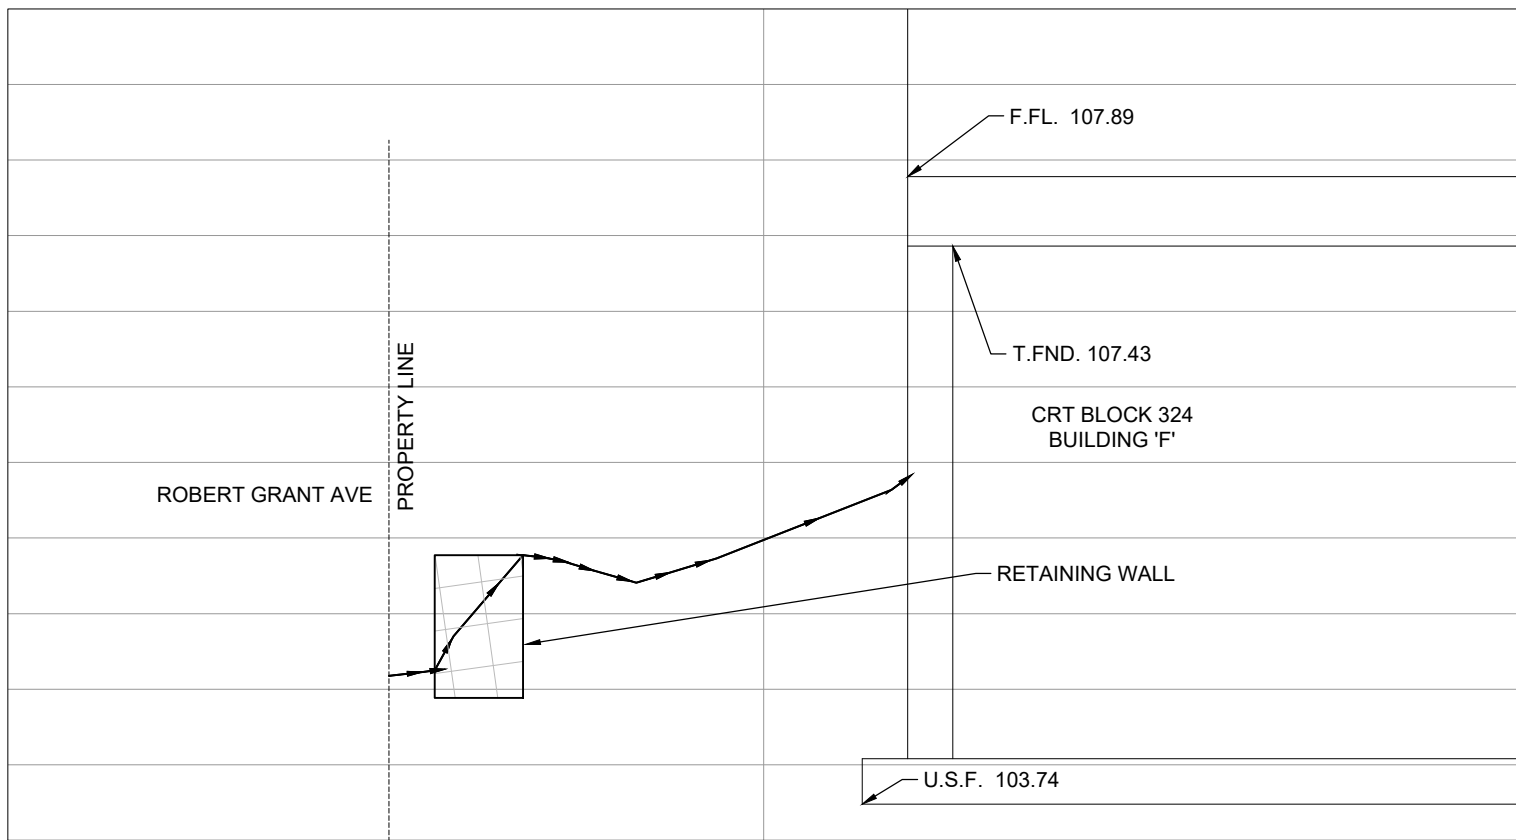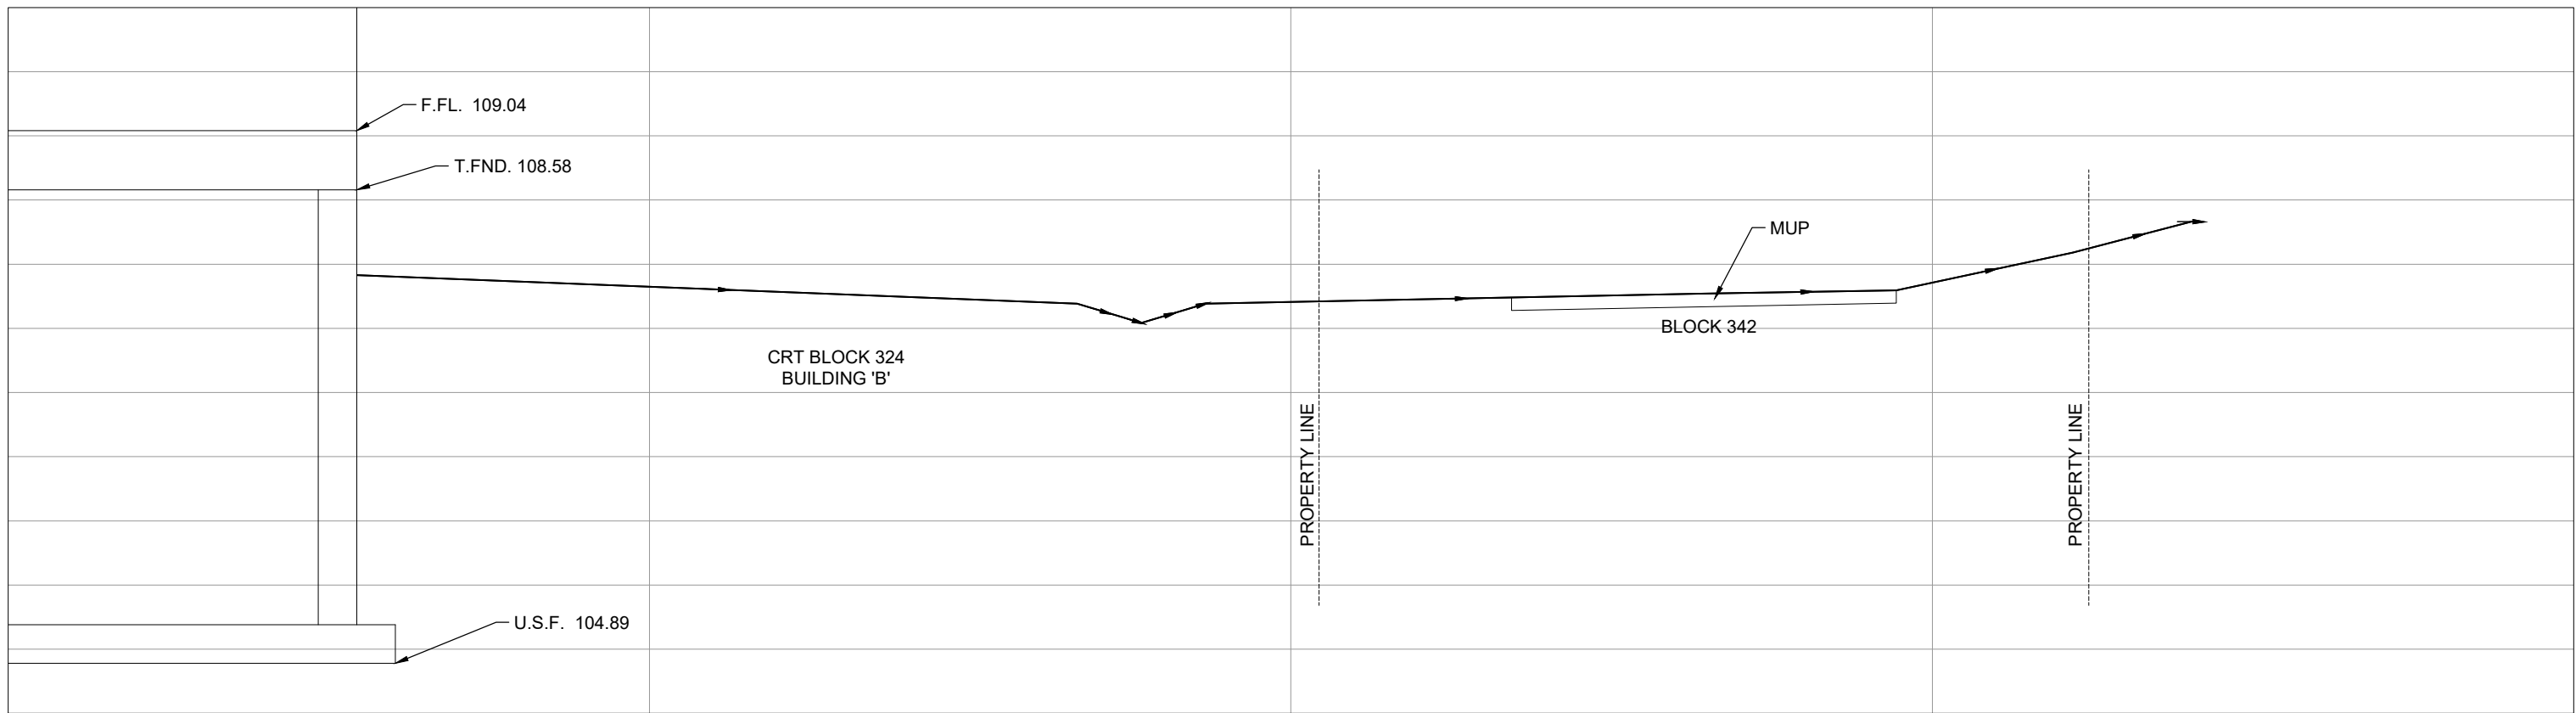

CLIENT

CLARIDGE HOMES

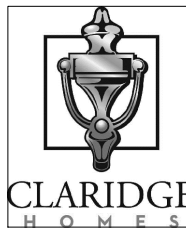

COPYRIGHT

This drawing has been prepared solely for the intended use, thus any reproduction or distribution for any purpose other than authorized by Arcadis is forbidden. Written dimensions shall have precedence over scaled dimensions. Contractors shall verify and be responsible for all dimensions and conditions on the job, and Arcadis shall be informed of any variations from the dimensions and conditions shown on the drawing. Shop drawings shall be submitted to Arcadis for general conformance before proceeding with fabrication.

Arcadis Professional Services (Canada) Inc.


formerly (B) Group Professional Services (Canada) Inc.

ISSUES

No.	DESCRIPTION	DATE
1	ISSUED TO CITY FOR REVIEW	2026.06.23
2		
3		
4		
5		

-SEE 010 FOR NOTES, LEGEND, CB TABLE, STREET SECTIONS AND DETAILS

-SITE BENCHMARK TO BE OBTAINED FROM LEGAL SURVEYOR ADV.

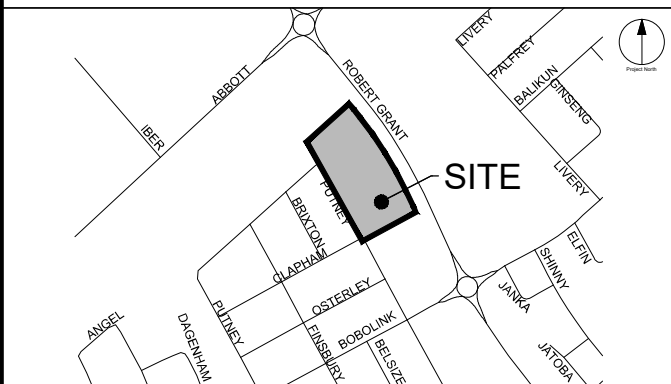

SEAL



CONFIRM PRIME CONSULTANT



333 Preston Street - Suite 500
Ottawa ON K1S 5N4 Canada
tel 613 225 1311
www.arcadis.com

PROJECT

CRT BLOCK 324

PROJECT NO:

30259740

DRAWN BY:

EH/MM

CHECKED BY:

RR

PROJECT MGR:

RM

APPROVED BY:

RM

SHEET TITLE

DETAILS AND SECTIONS

SHEET NUMBER



C-012

ISSUE

1

CITY FILE No. D07-12-21-0022

CITY PLAN No. 18416

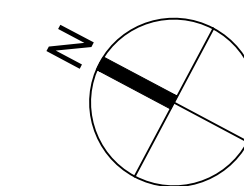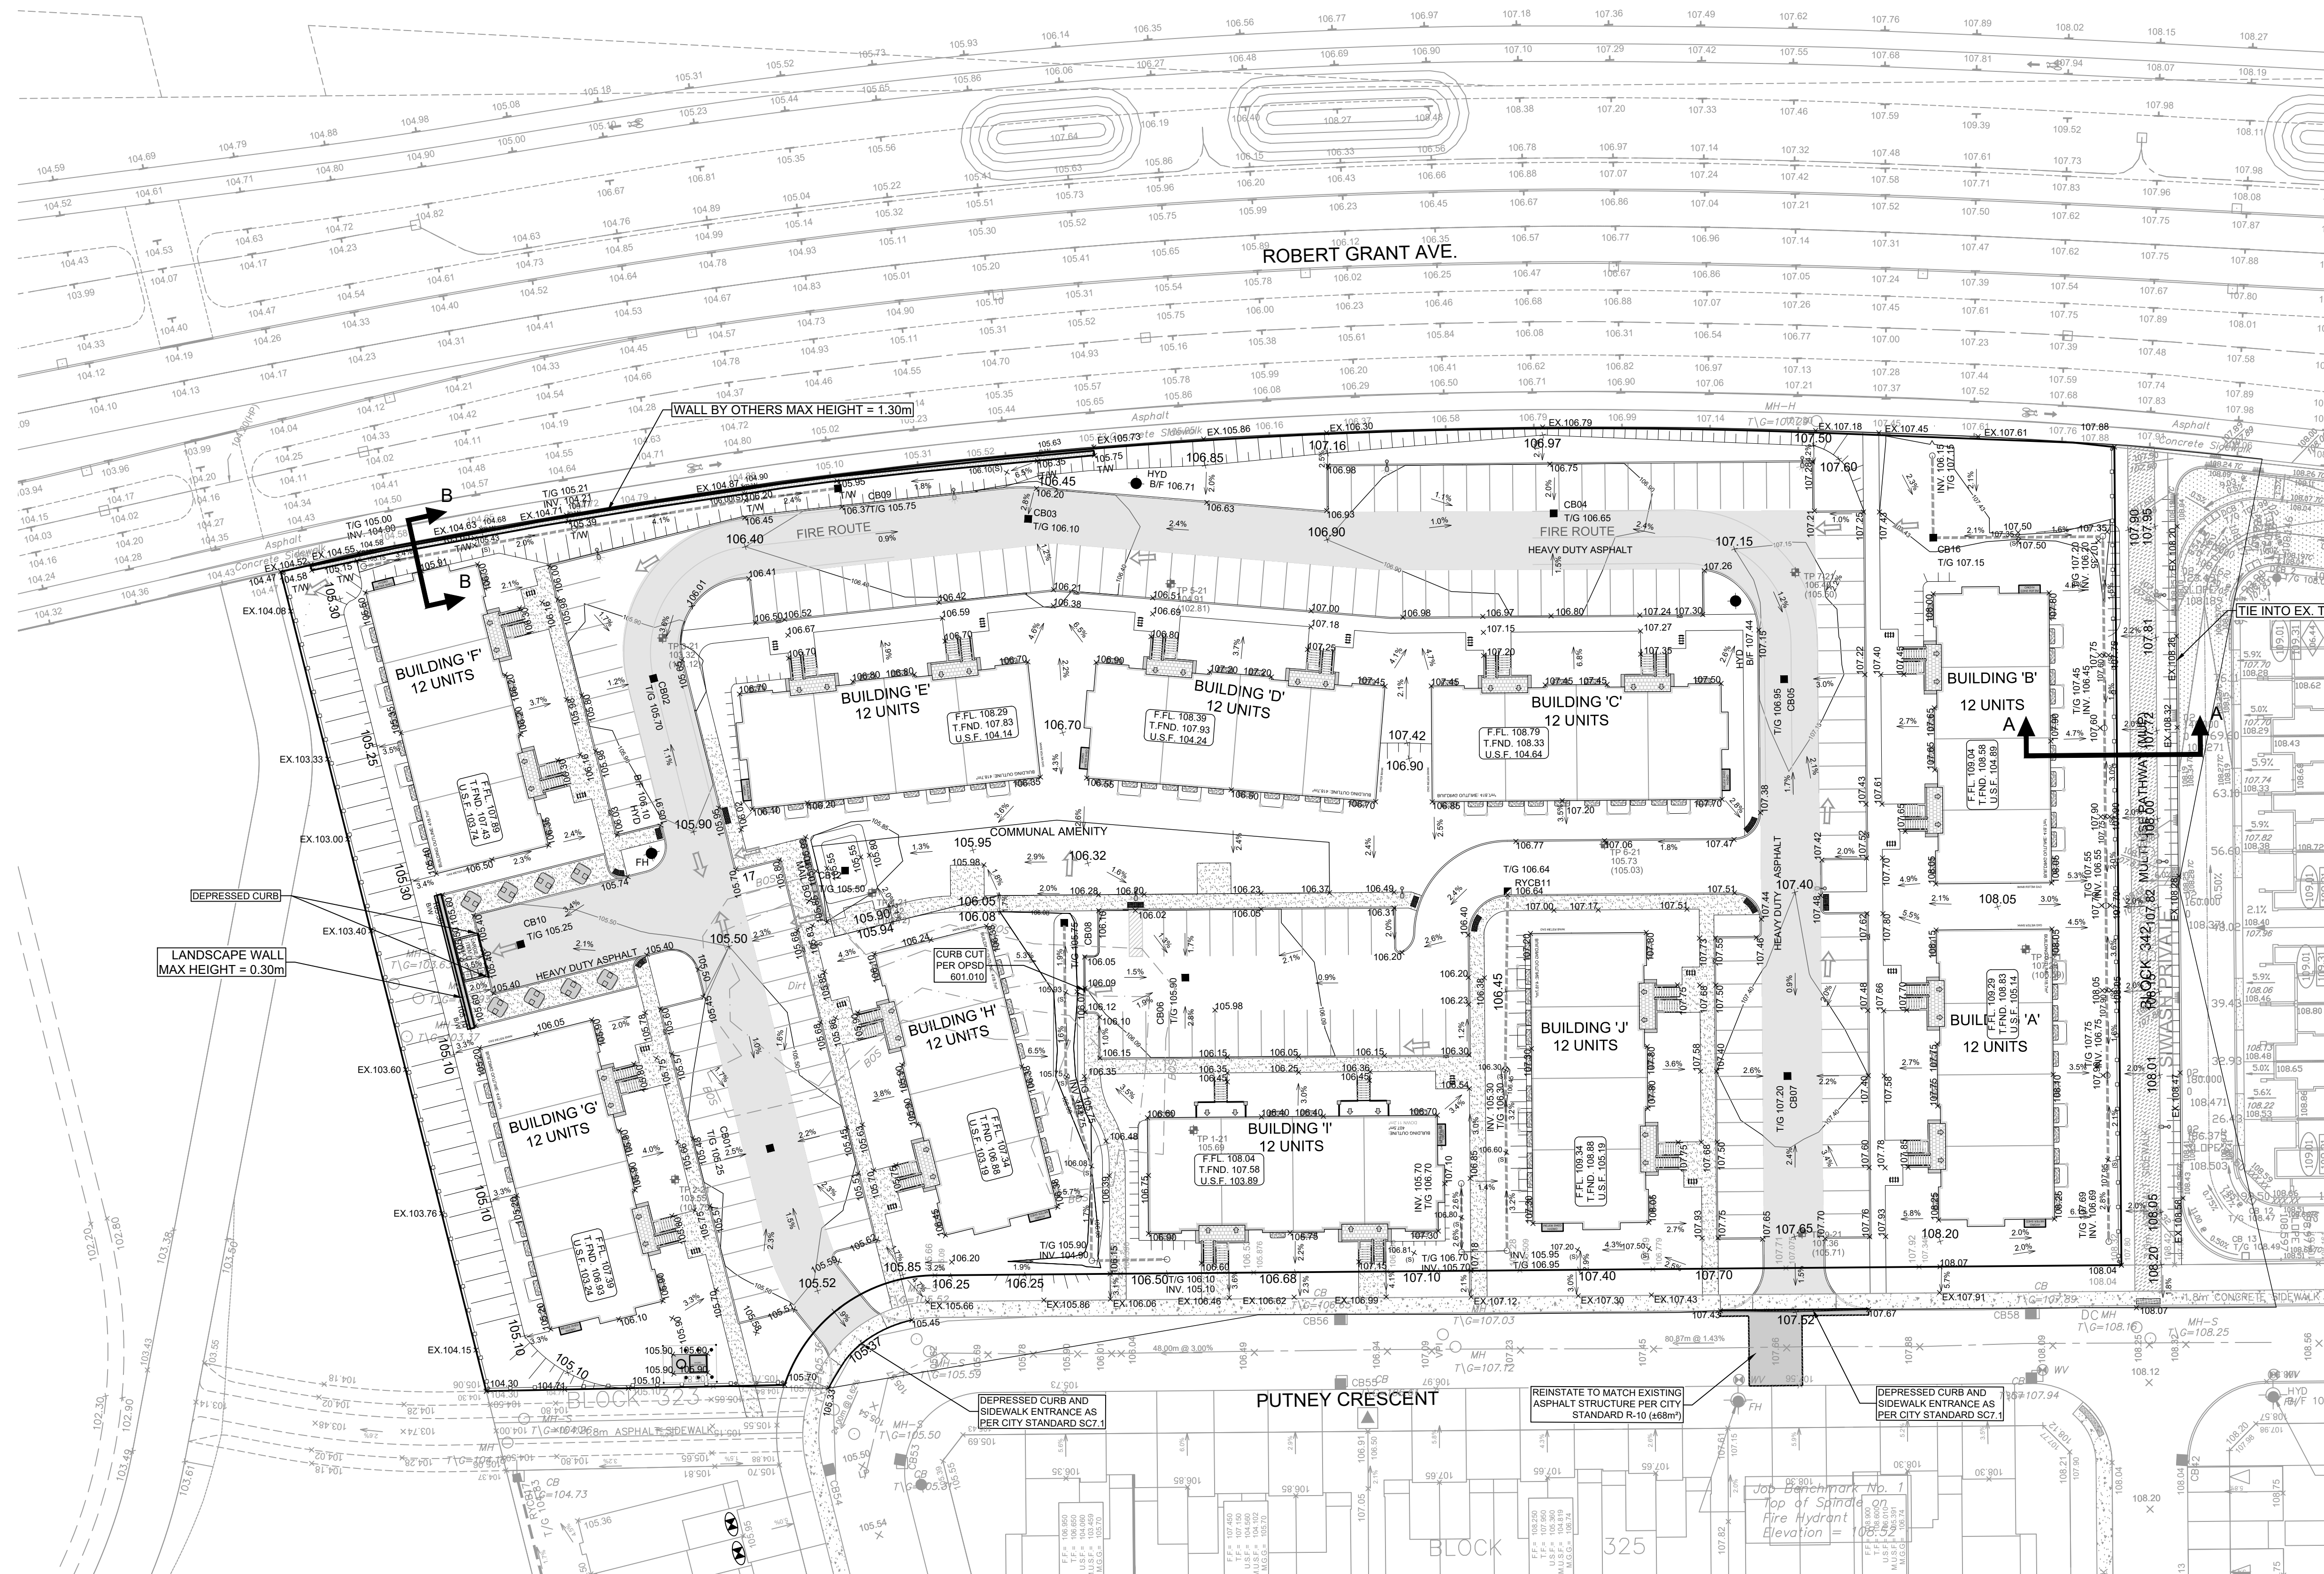

CLIENT
CLARIDGE HOMES




COPYRIGHT
This drawing has been prepared solely for the intended use, thus any reproduction or distribution for any purpose other than authorized by Arcadis is forbidden. Written dimensions shall have precedence over scaled dimensions. Contractors shall verify and be responsible for all dimensions and conditions on the job, and Arcadis shall be informed of any variations from the dimensions and conditions shown on the drawing. Shop drawings shall be submitted to Arcadis for general conformance before proceeding with fabrication.

Arcadis Professional Services (Canada) Inc.
Formerly B Group Professional Services (Canada) Inc.

ISSUES		
No.	DESCRIPTION	DATE
1	ISSUED TO CITY FOR REVIEW	2026.06.23
2		
3		
4		
5		

SEE 010 FOR NOTES, LEGEND, CB TABLE, STREET SECTIONS AND DETAILS.
SITE BENCHMARK TO BE OBTAINED FROM LEGAL SURVEYOR ADV.

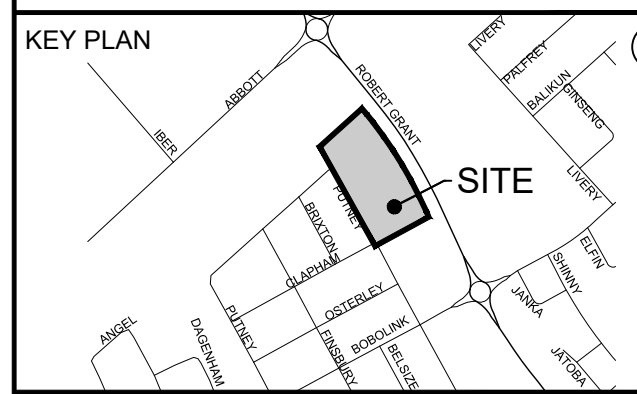

CONSULTANTS



SEAL



PRIME CONSULTANT



333 Preston Street - Suite 500
Ottawa ON K1S 5N4 Canada
tel 613 225 1311
www.arcadis.com

PROJECT
CRT BLOCK 324


PROJECT NO:
30259740

DRAWN BY: EH/MM	CHECKED BY: RR
PROJECT MGR: RM	APPROVED BY: RM

SHEET TITLE
GRADING PLAN

SHEET NUMBER
C-200

ISSUE
1

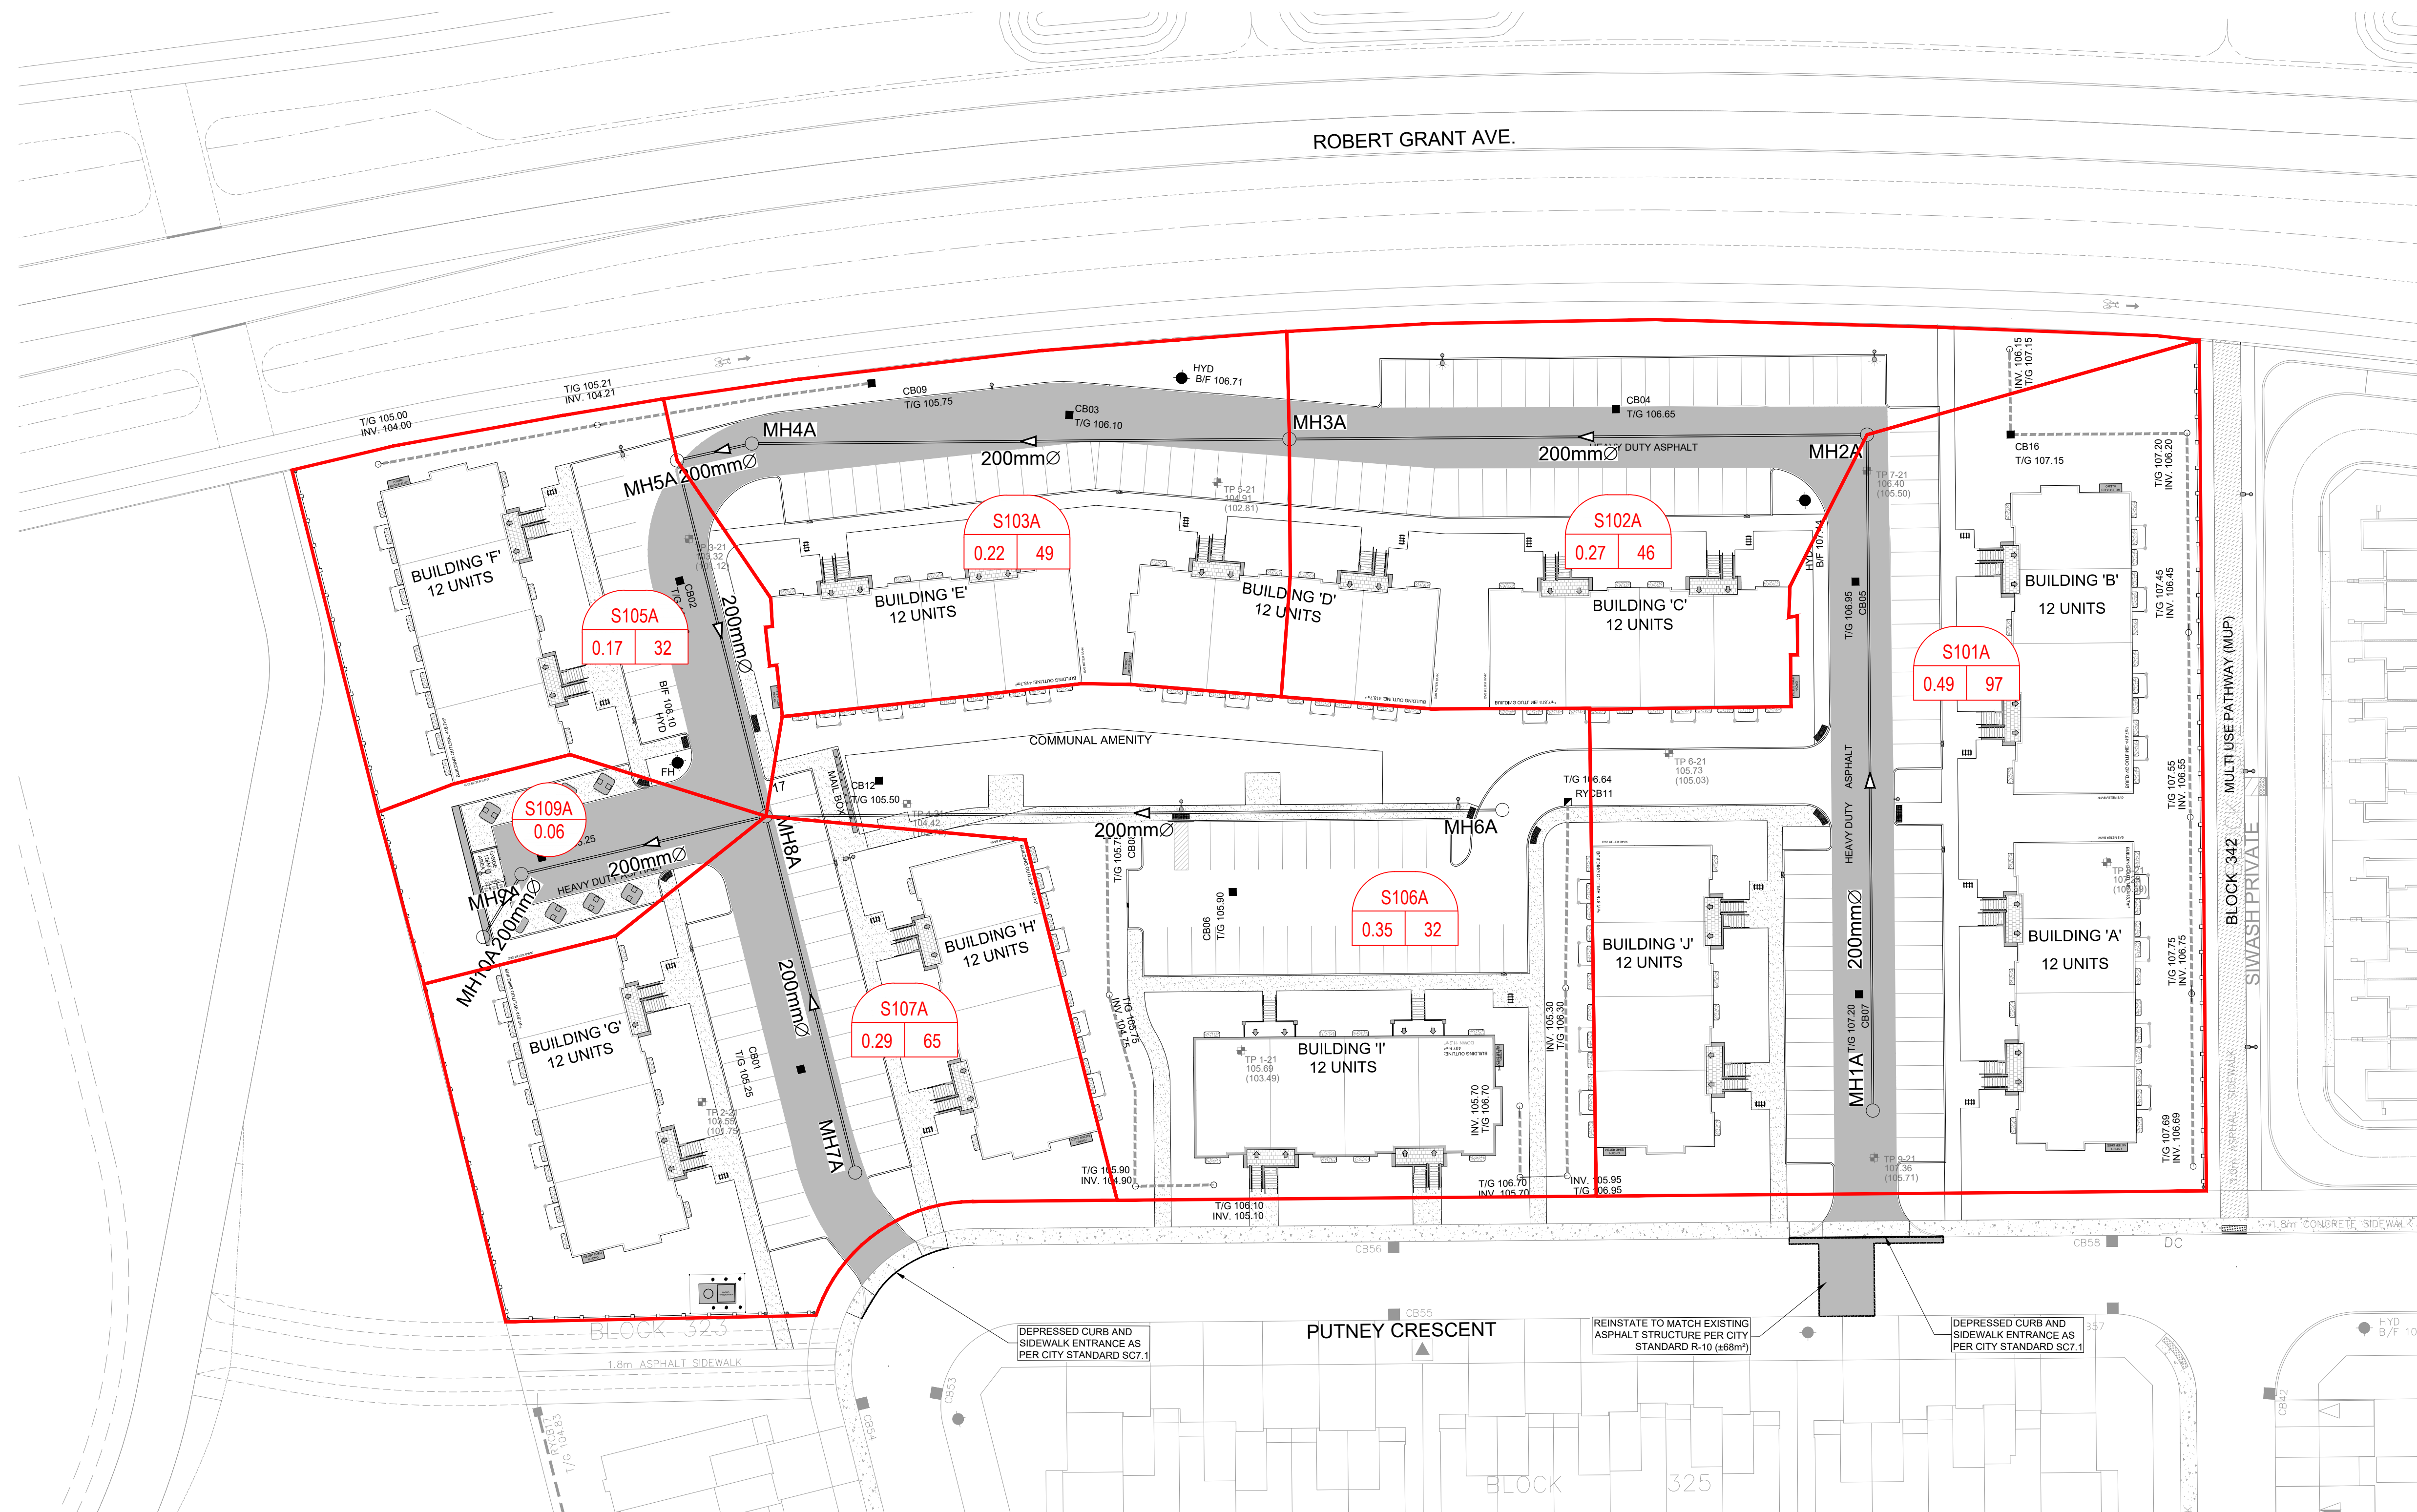


LEGEND :

AREA NUMBER

POPULATION

AREA IN HECTARES

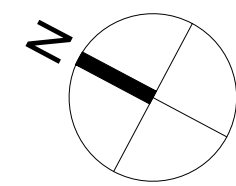

CLIENT

CLARIDGE HOMES

COPYRIGHT

This drawing has been prepared solely for the intended use, thus any reproduction or distribution for any purpose other than authorized by Arcadis is forbidden. Written dimensions shall have precedence over scaled dimensions. Contractors shall verify and be responsible for all dimensions and conditions on the job, and Arcadis shall be informed of any variations from the dimensions and conditions shown on the drawing. Shop drawings shall be submitted to Arcadis for general conformance before proceeding with fabrication.

Arcadis Professional Services (Canada) Inc.
Formerly B Group Professional Services (Canada) Inc.

ISSUES

No.	DESCRIPTION	DATE
1	ISSUED TO CITY FOR REVIEW	2026.06.23
2		
3		
4		
5		

SEE 010 FOR NOTES, LEGEND, CB TABLE, STREET SECTIONS AND DETAILS

SITE BENCHMARK TO BE OBTAINED FROM LEGAL SURVEYOR ADV.

KEY PLAN

CONSULTANTS

SEAL

PRIME CONSULTANT

333 Preston Street - Suite 500
Ottawa ON K1S 5N4 Canada
tel 613 225 1311
www.arcadis.com

PROJECT

CRT BLOCK 324

PROJECT NO:
30259740

DRAWN BY:
EH/MM

PROJECT MGR:
RM

CHECKED BY:
RR

APPROVED BY:
RM

SHEET TITLE


SANITARY DRAINAGE AREA PLAN

SHEET NUMBER

C-400

ISSUE

1

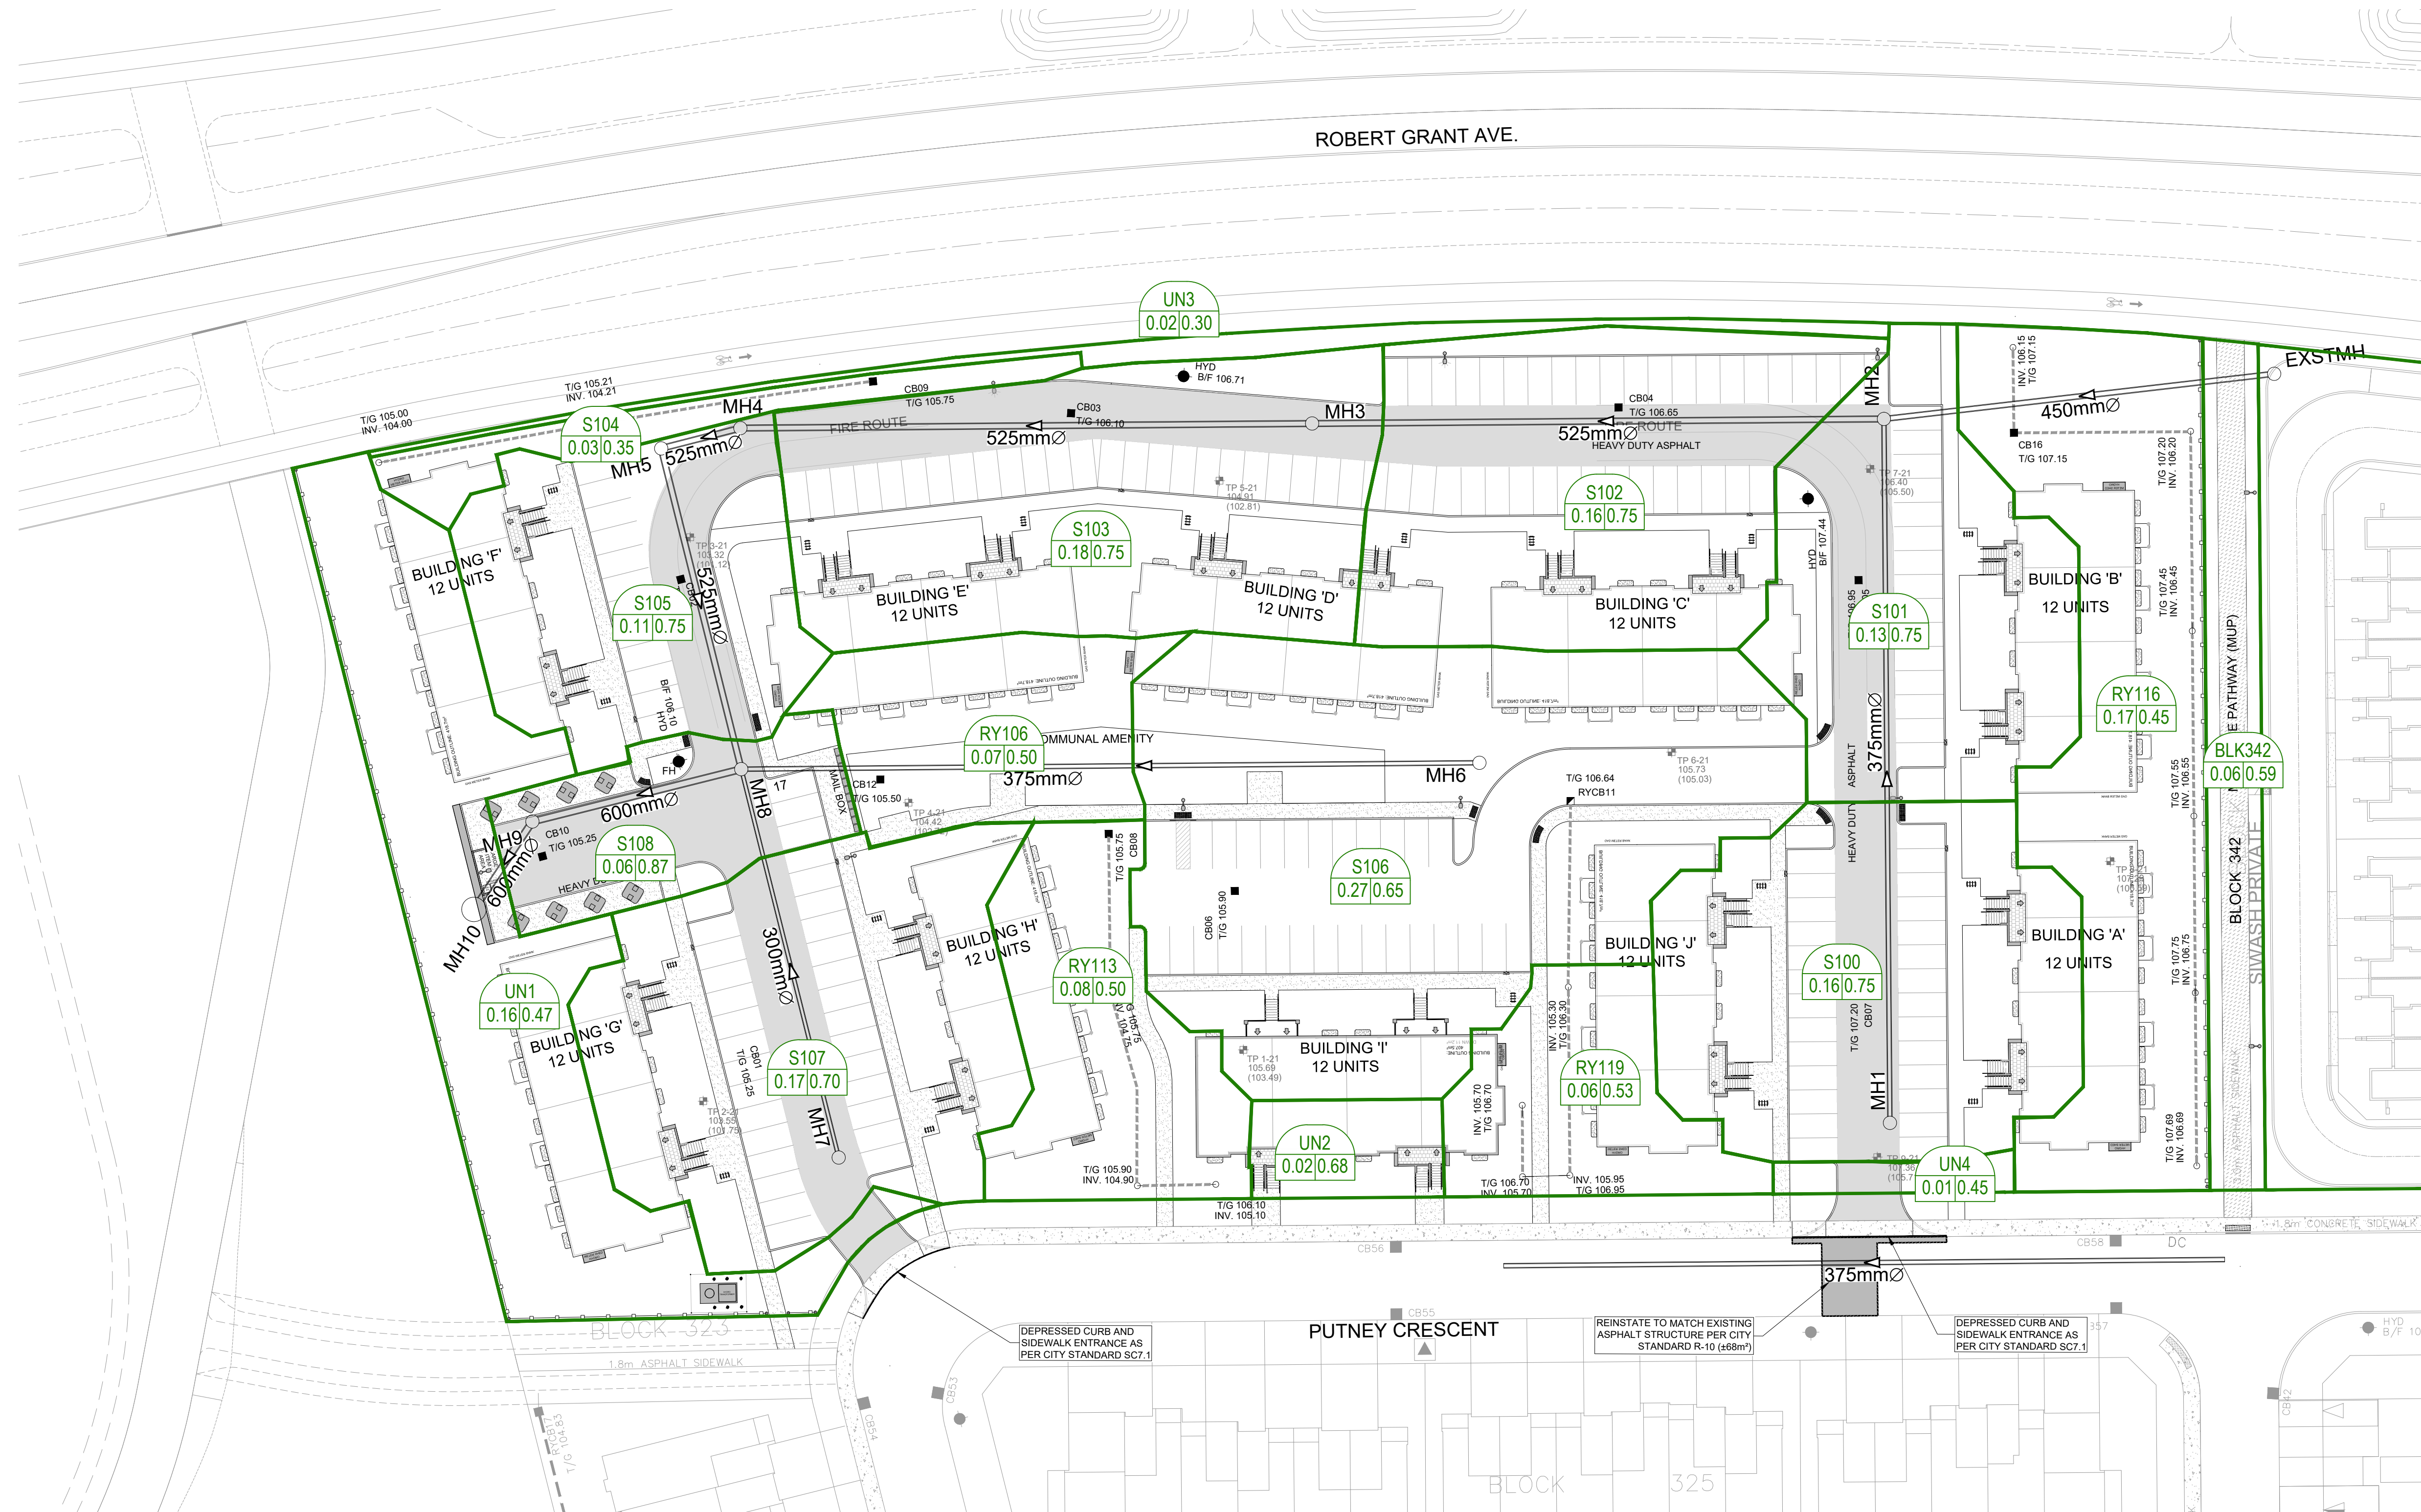


LEGEND :

AREA NUMBER

RUNOFF COEFFICIENT

AREA IN HECTARES

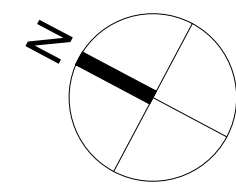

CLIENT

CLARIDGE HOMES

COPYRIGHT

This drawing has been prepared solely for the intended use, thus any reproduction or distribution for any purpose other than authorized by Arcadis is forbidden. Written dimensions shall have precedence over scaled dimensions. Contractors shall verify and be responsible for all dimensions and conditions on the job, and Arcadis shall be informed of any variations from the dimensions and conditions shown on the drawing. Shop drawings shall be submitted to Arcadis for general conformance before proceeding with fabrication.

Arcadis Professional Services (Canada) Inc.

Formerly (B) Group Professional Services (Canada) Inc.

ISSUES

No.	DESCRIPTION	DATE
1	ISSUED TO CITY FOR REVIEW	2026.06.23
2		
3		
4		
5		

SEE 010 FOR NOTES, LEGEND, CB TABLE, STREET SECTIONS AND DETAILS
SITE BENCHMARK TO BE OBTAINED FROM LEGAL SURVEYOR ADV.

KEY PLAN

SITE

CONSULTANTS

1:400

SEAL

PRIME CONSULTANT

333 Preston Street - Suite 500
Ottawa ON K1S 5N4 Canada
tel 613 225 1311
www.arcadis.com

PROJECT

CRT BLOCK 324

PROJECT NO:
30259740

DRAWN BY:
EH/MM

PROJECT MGR:
RM

CHECKED BY:
RR

APPROVED BY:
RM

SHEET TITLE

STORM DRAINAGE AREA PLAN

SHEET NUMBER

C-500

ISSUE

1

2.0%

2.0%

91.75

x 91.25

91.30 (SWP)

91.35

91.25 (TW)

PROPOSED DITCH C/W FLOW DIRECTION AND SLOPE

SLOPE C/W FLOW DIRECTION

MAJOR OVERLAND FLOW ROUTE

PROPOSED SPOT GRADE


PROPOSED SWALE GRADE

PROPOSED SWALE HIGH POINT GRADE

FULL STATIC PONDING GRADE

RETAINING WALL C/W TOP OF WALL

TERRACING 3:1 MAXIMUM UNLESS NOTED OTHERWISE

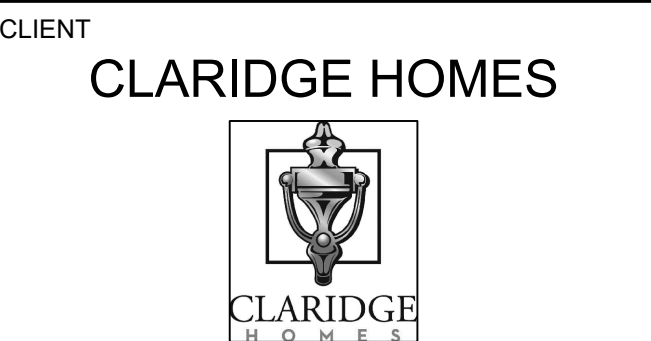

This drawing has been prepared solely for the intended use, thus any reproduction or distribution for any purpose other than authorized by Arcadis is forbidden. Written dimensions shall have precedence over scaled dimensions. Contractors shall verify and be responsible for all dimensions and conditions on the job, and Arcadis shall be informed of any variations from the dimensions and conditions shown on the drawing. Shop drawings shall be submitted to Arcadis for general conformance before proceeding with fabrication.

ISSUES		
No.	DESCRIPTION	DATE
1	ISSUED TO CITY FOR REVIEW	2026/06/23
2		
3		
4		
5		

CONSULTANTS

SEAL



PROJECT NO: 30259740	
DRAWN BY: EH/MM	CHECKED BY: RR
PROJECT MGR: RM	APPROVED BY: RM

SHEET NUMBER	ISSUE
C-600	1

