
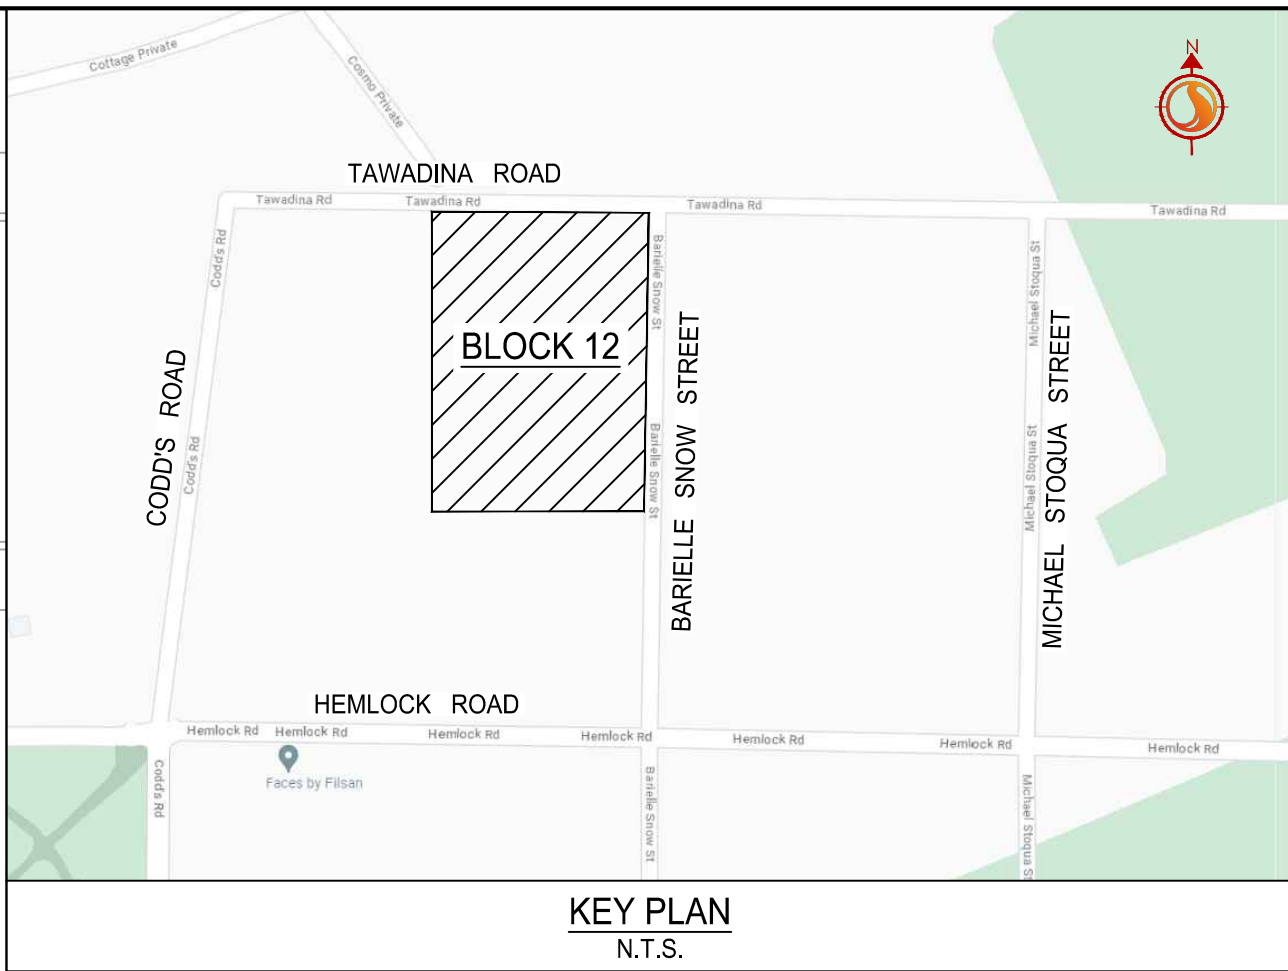


\\c0201\Bepson\work_group\01-404\active\160402294\design\drawing\160402294 DB.dwg
2/26/2025 8:28 AM BY: C. Bepson
ORIGINAL SHEET - ARCH D

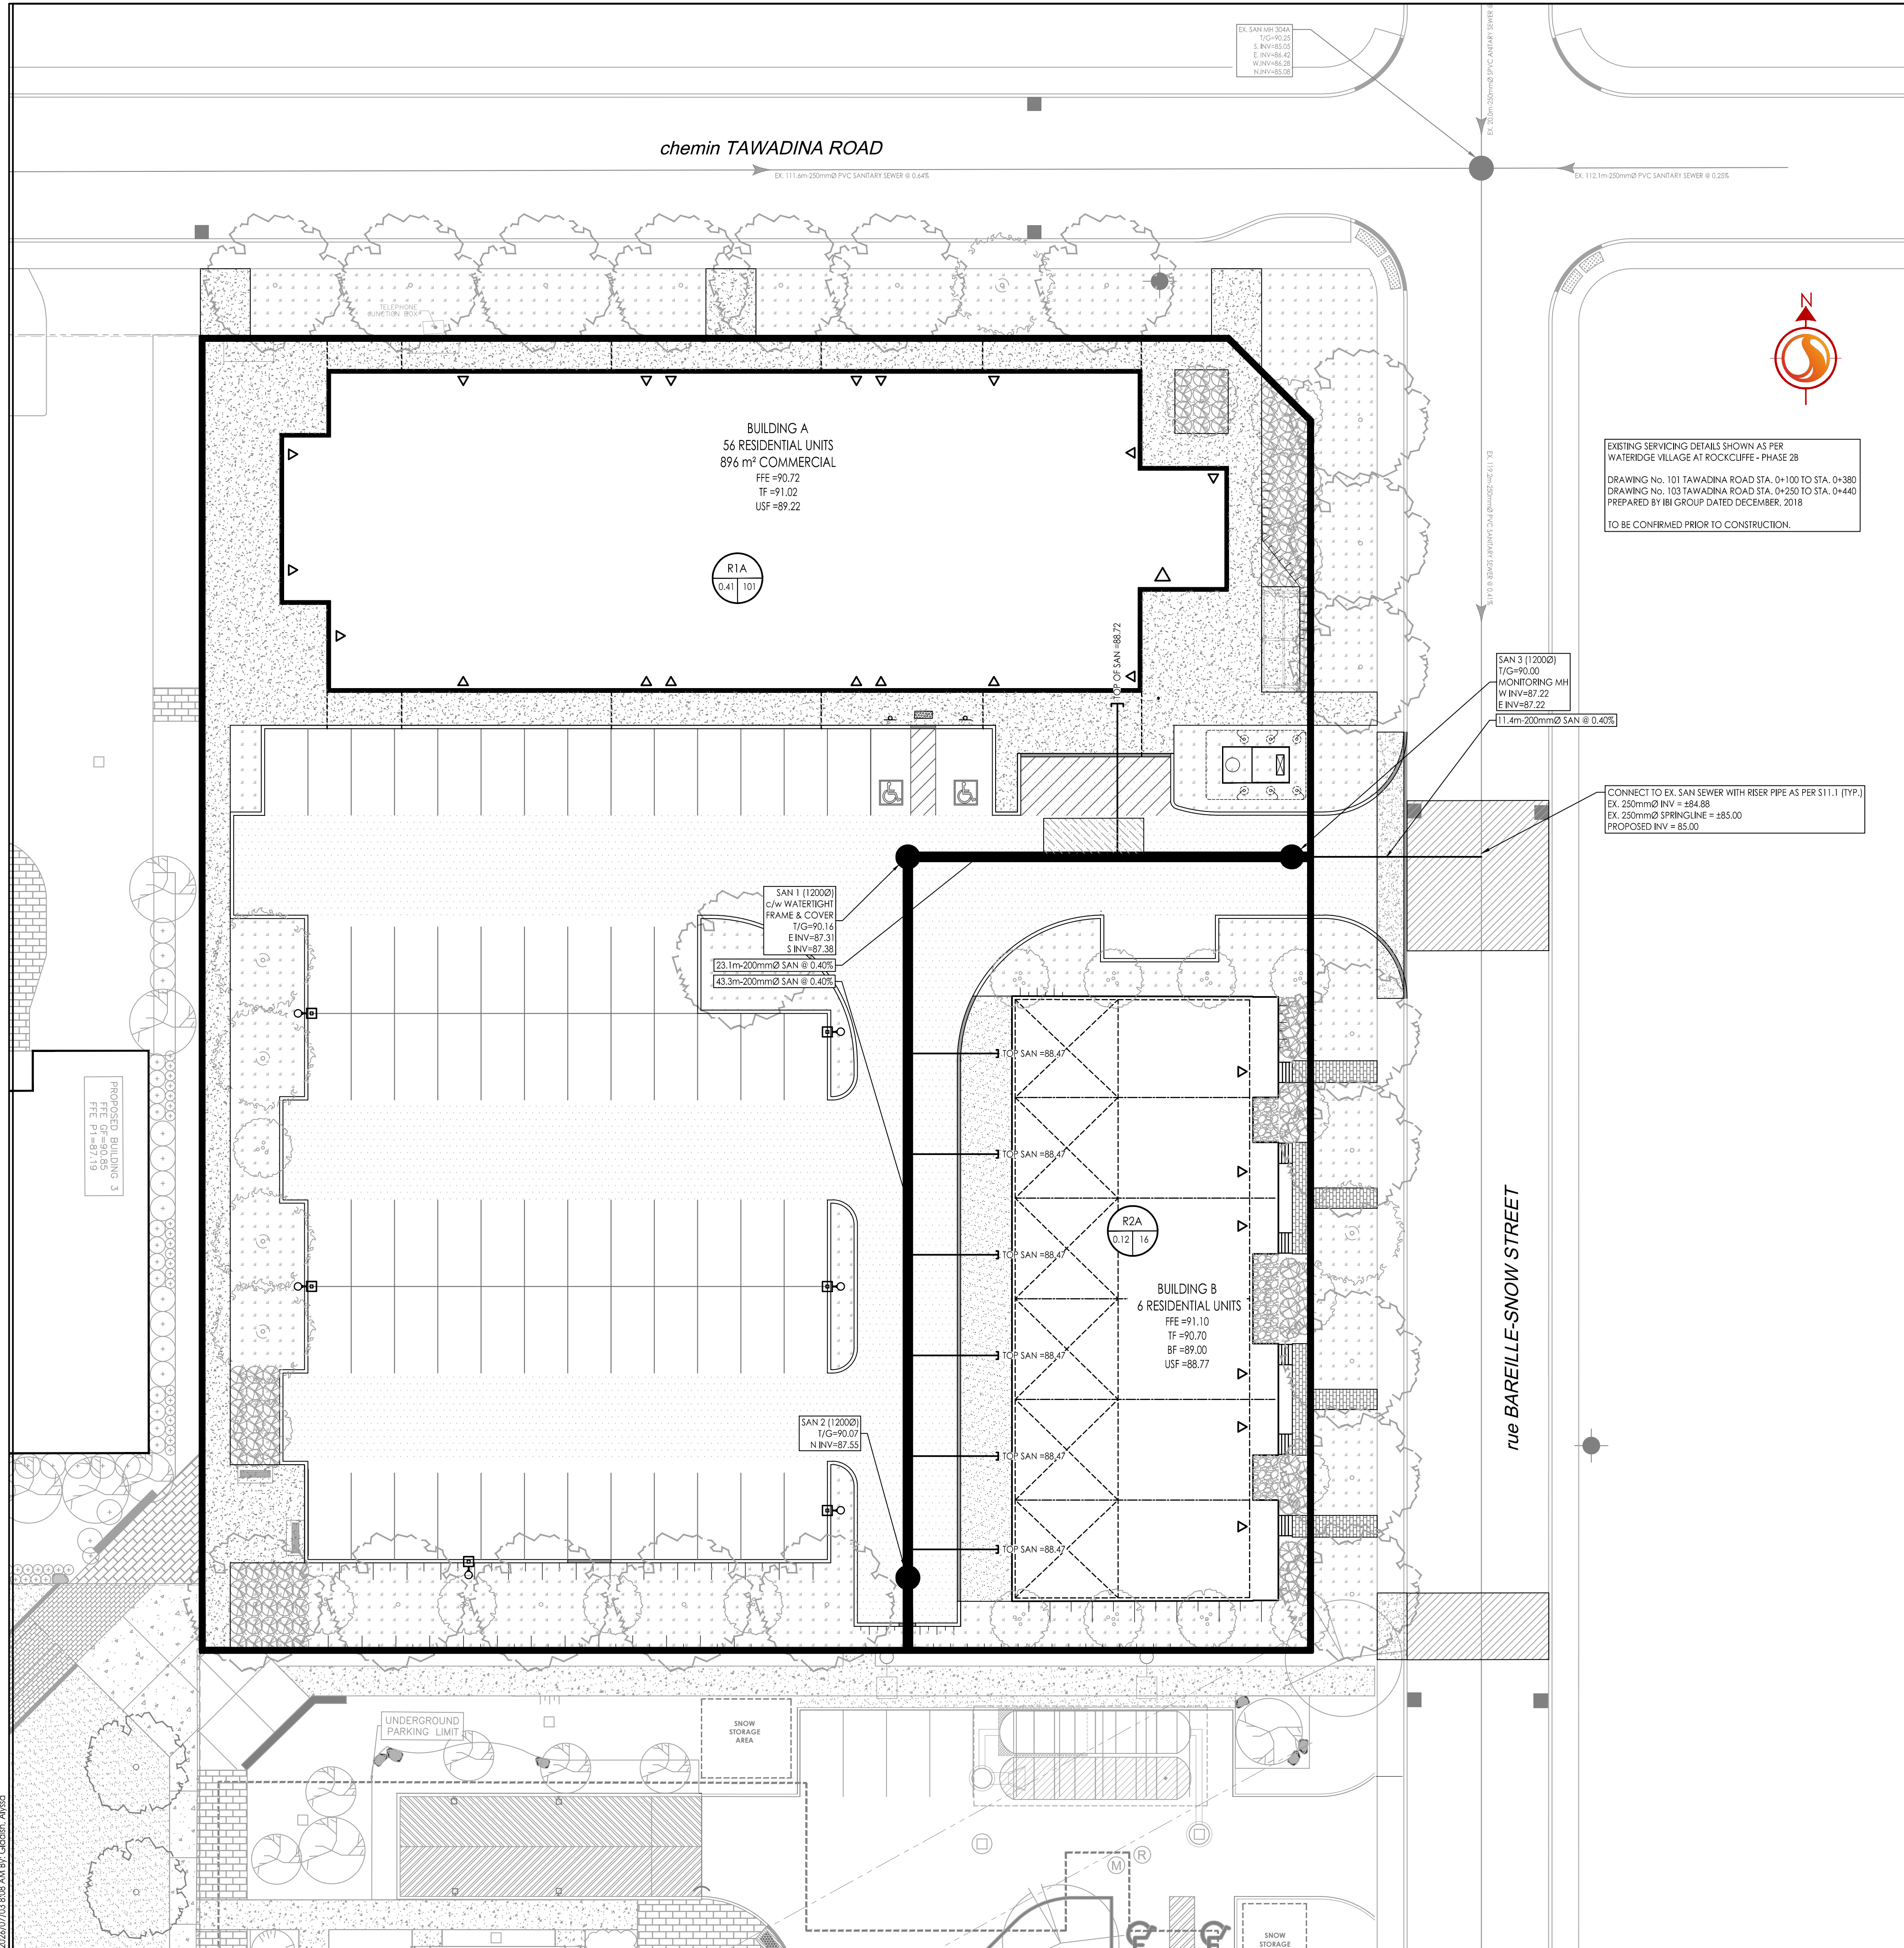

Stantec Consulting Ltd.
400 - 1331 Clyde Avenue
Ottawa ON
Tel. 613.722.4420
www.stantec.com

Copyright Reserved
The Contractor shall verify and be responsible for all dimensions. DO NOT scale the drawing - any errors or omissions shall be reported to Stantec without delay.
The Copyrights to all designs and drawings are the property of Stantec. Reproduction or use for any purpose other than that authorized by Stantec is forbidden.

- Legend
- R100A
0.31 50
SANITARY DRAINAGE AREA ID#
 - POPULATION COUNT
 - SANITARY DRAINAGE AREA h.c.
 - SANITARY DRAINAGE AREA
 - PROPOSED SANITARY MH AND SEWER
 - EXISTING SANITARY MH AND SEWER

Notes

1	ISSUED FOR SITE PLAN CONTROL	AJ	DT	26.07.03
Revision		By	Appd.	YY.MM.DD
File Name:	160402294-DB	AJ	AG	AJ
		Dwn.	Chkd.	Dsgn.
Permit-Seal				YY.MM.DD

Client/Project
MATTAMY HOMES
1000 TAWADINA ROAD
WATERIDGE BLOCK 12
OTTAWA, ON

Title
SANITARY DRAINAGE PLAN

Project No.
160402294
Drawing No.
SA-1
Scale
1:200
Sheet
8 of 8
Revision
1