


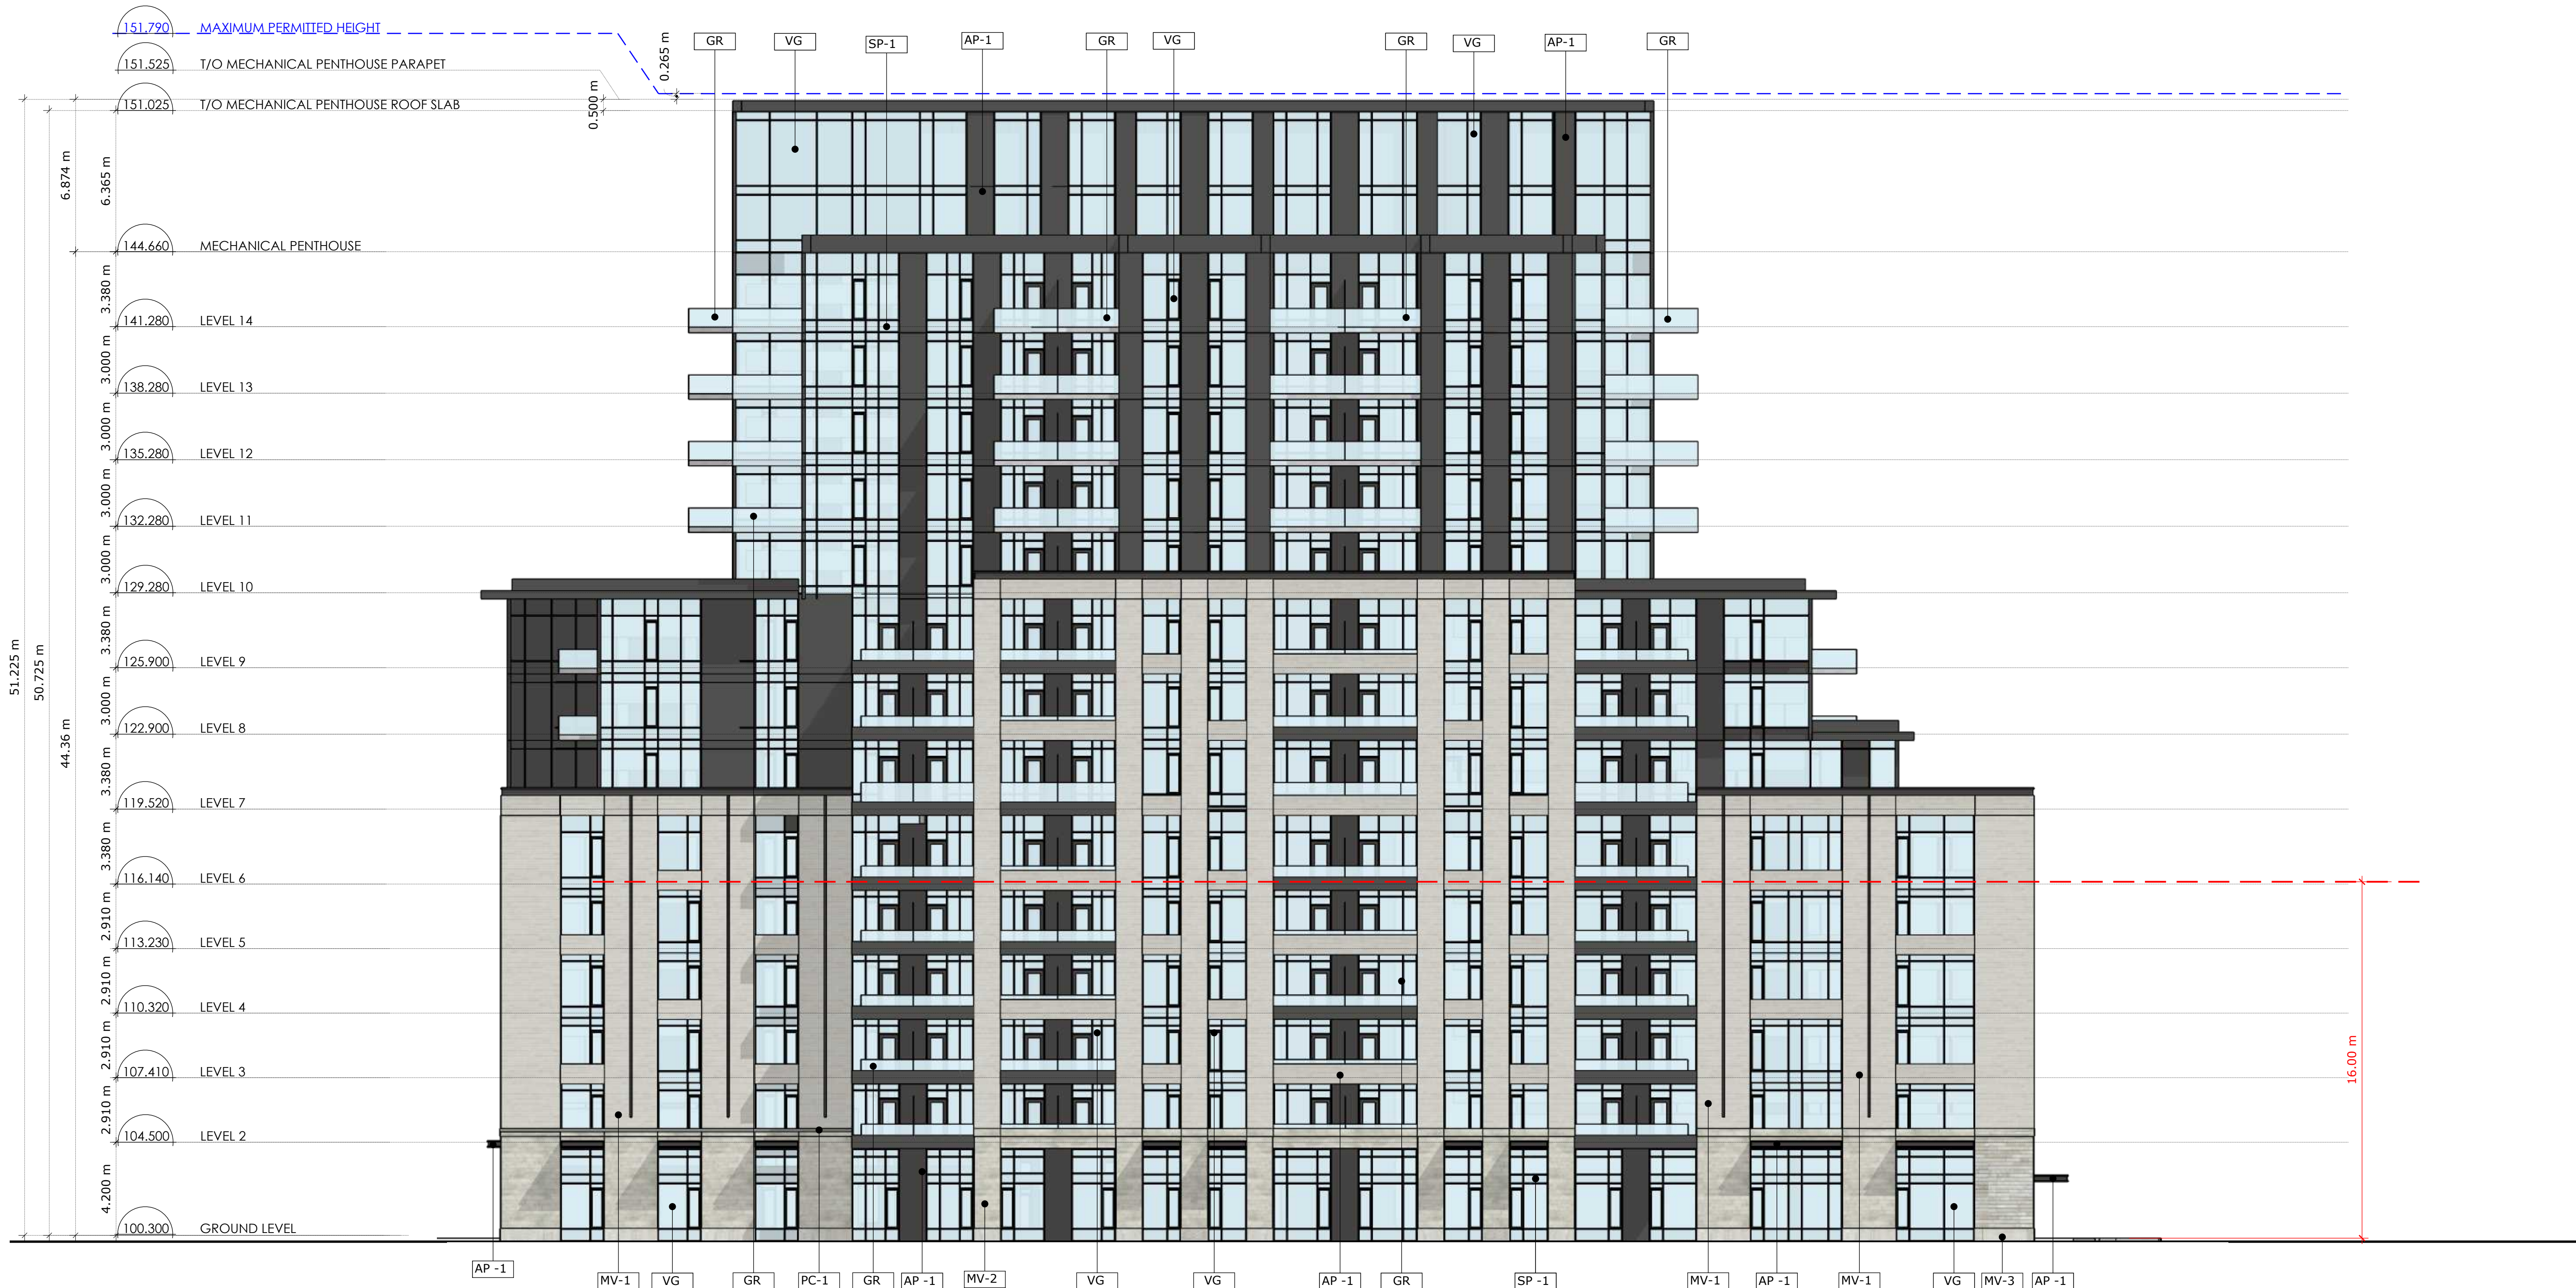

PROJECT TEAM

ARCHITECT
HOBIN ARCHITECTURE
PATRICK BISSON
T 613-238-7200

PLANNING
FOTENNI CONSULTANTS INC.
GHADA ZAKI
T 613-730-5709

CIVIL
RCI ENGINEERING
ANGELA JONKMAN
T 613-254-9643 X209

LANDSCAPE ARCHITECT
XXX

TRANSPORTATION
CGH TRANSPORTATION
JOHN KINGSLEY
T 613-410-8243

ENVIRONMENTAL
GRADIENT WIND ENGINEERING
JUSTIN FERRARO
T 613-836-0434

SURVEYOR
XXX

WIND FRIENDLY GLASS: AS PER CITY BRD SAFE GUIDELINES GUIDELINE 2. There must be no exposed glass.
1. GLASS PROVIDED FOR ALL BALCONY RAILINGS ON LEVEL 1-4
2. GLASS PROVIDED FOR ALL BALCONY RAILINGS ON LEVEL 5-14
3. GLASS PROVIDED FOR ALL BALCONY RAILINGS ON ROOF TERRACE LEVELS

NO.	DATE	REVISION
4	26-07-09	ISSUED FOR MINOR REZONING AMENDMENT
3	26-07-09	ISSUED FOR SPA
2	23-02-21	ISSUED FOR REZONING SUB. NO. 2
1	22-04-13	ISSUED FOR REZONING

It is the responsibility of the appropriate contractor to check and verify all dimensions on site and report all errors and/or omissions to the architect.

All contractors must comply with all pertinent codes and by-laws.

Do not scale drawings.

This drawing may not be used for construction until signed.

Copyright reserved.


LEGEND:	
NEW BUILD	ALUMINUM PANEL 1
GR	GLASS RAILING
LV-1	LOUVRES 1
MV-1	MASONRY VENEER 1
MV-2	MASONRY VENEER 2
MV-3	MASONRY VENEER 3
MS-1	METAL SCREEN 1
PC-1	PRECAST CONCRETE 1
SP-1	SPANDREL PANEL 1
VG	VISION GLASS

Hobin Architecture Incorporated

63 Pamela Street
Ottawa, Ontario
Canada K1S 5K6

T: 613-238-7200
F: 613-235-2005
E: mail@hobinarc.com

hobinarc.com

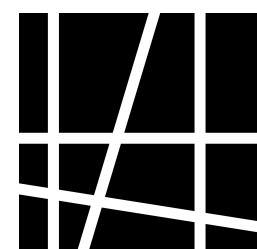

PROJECT/LOCATION:

3750 NORTH BOWESVILLE

DRAWING TITLE:

ELEVATIONS

DRAWN BY:
PB

DATE:
230221

SCALE:
1:150


PROJECT:
2115/2609

DRAWING NO.:

A3-01

REVISION NO.:



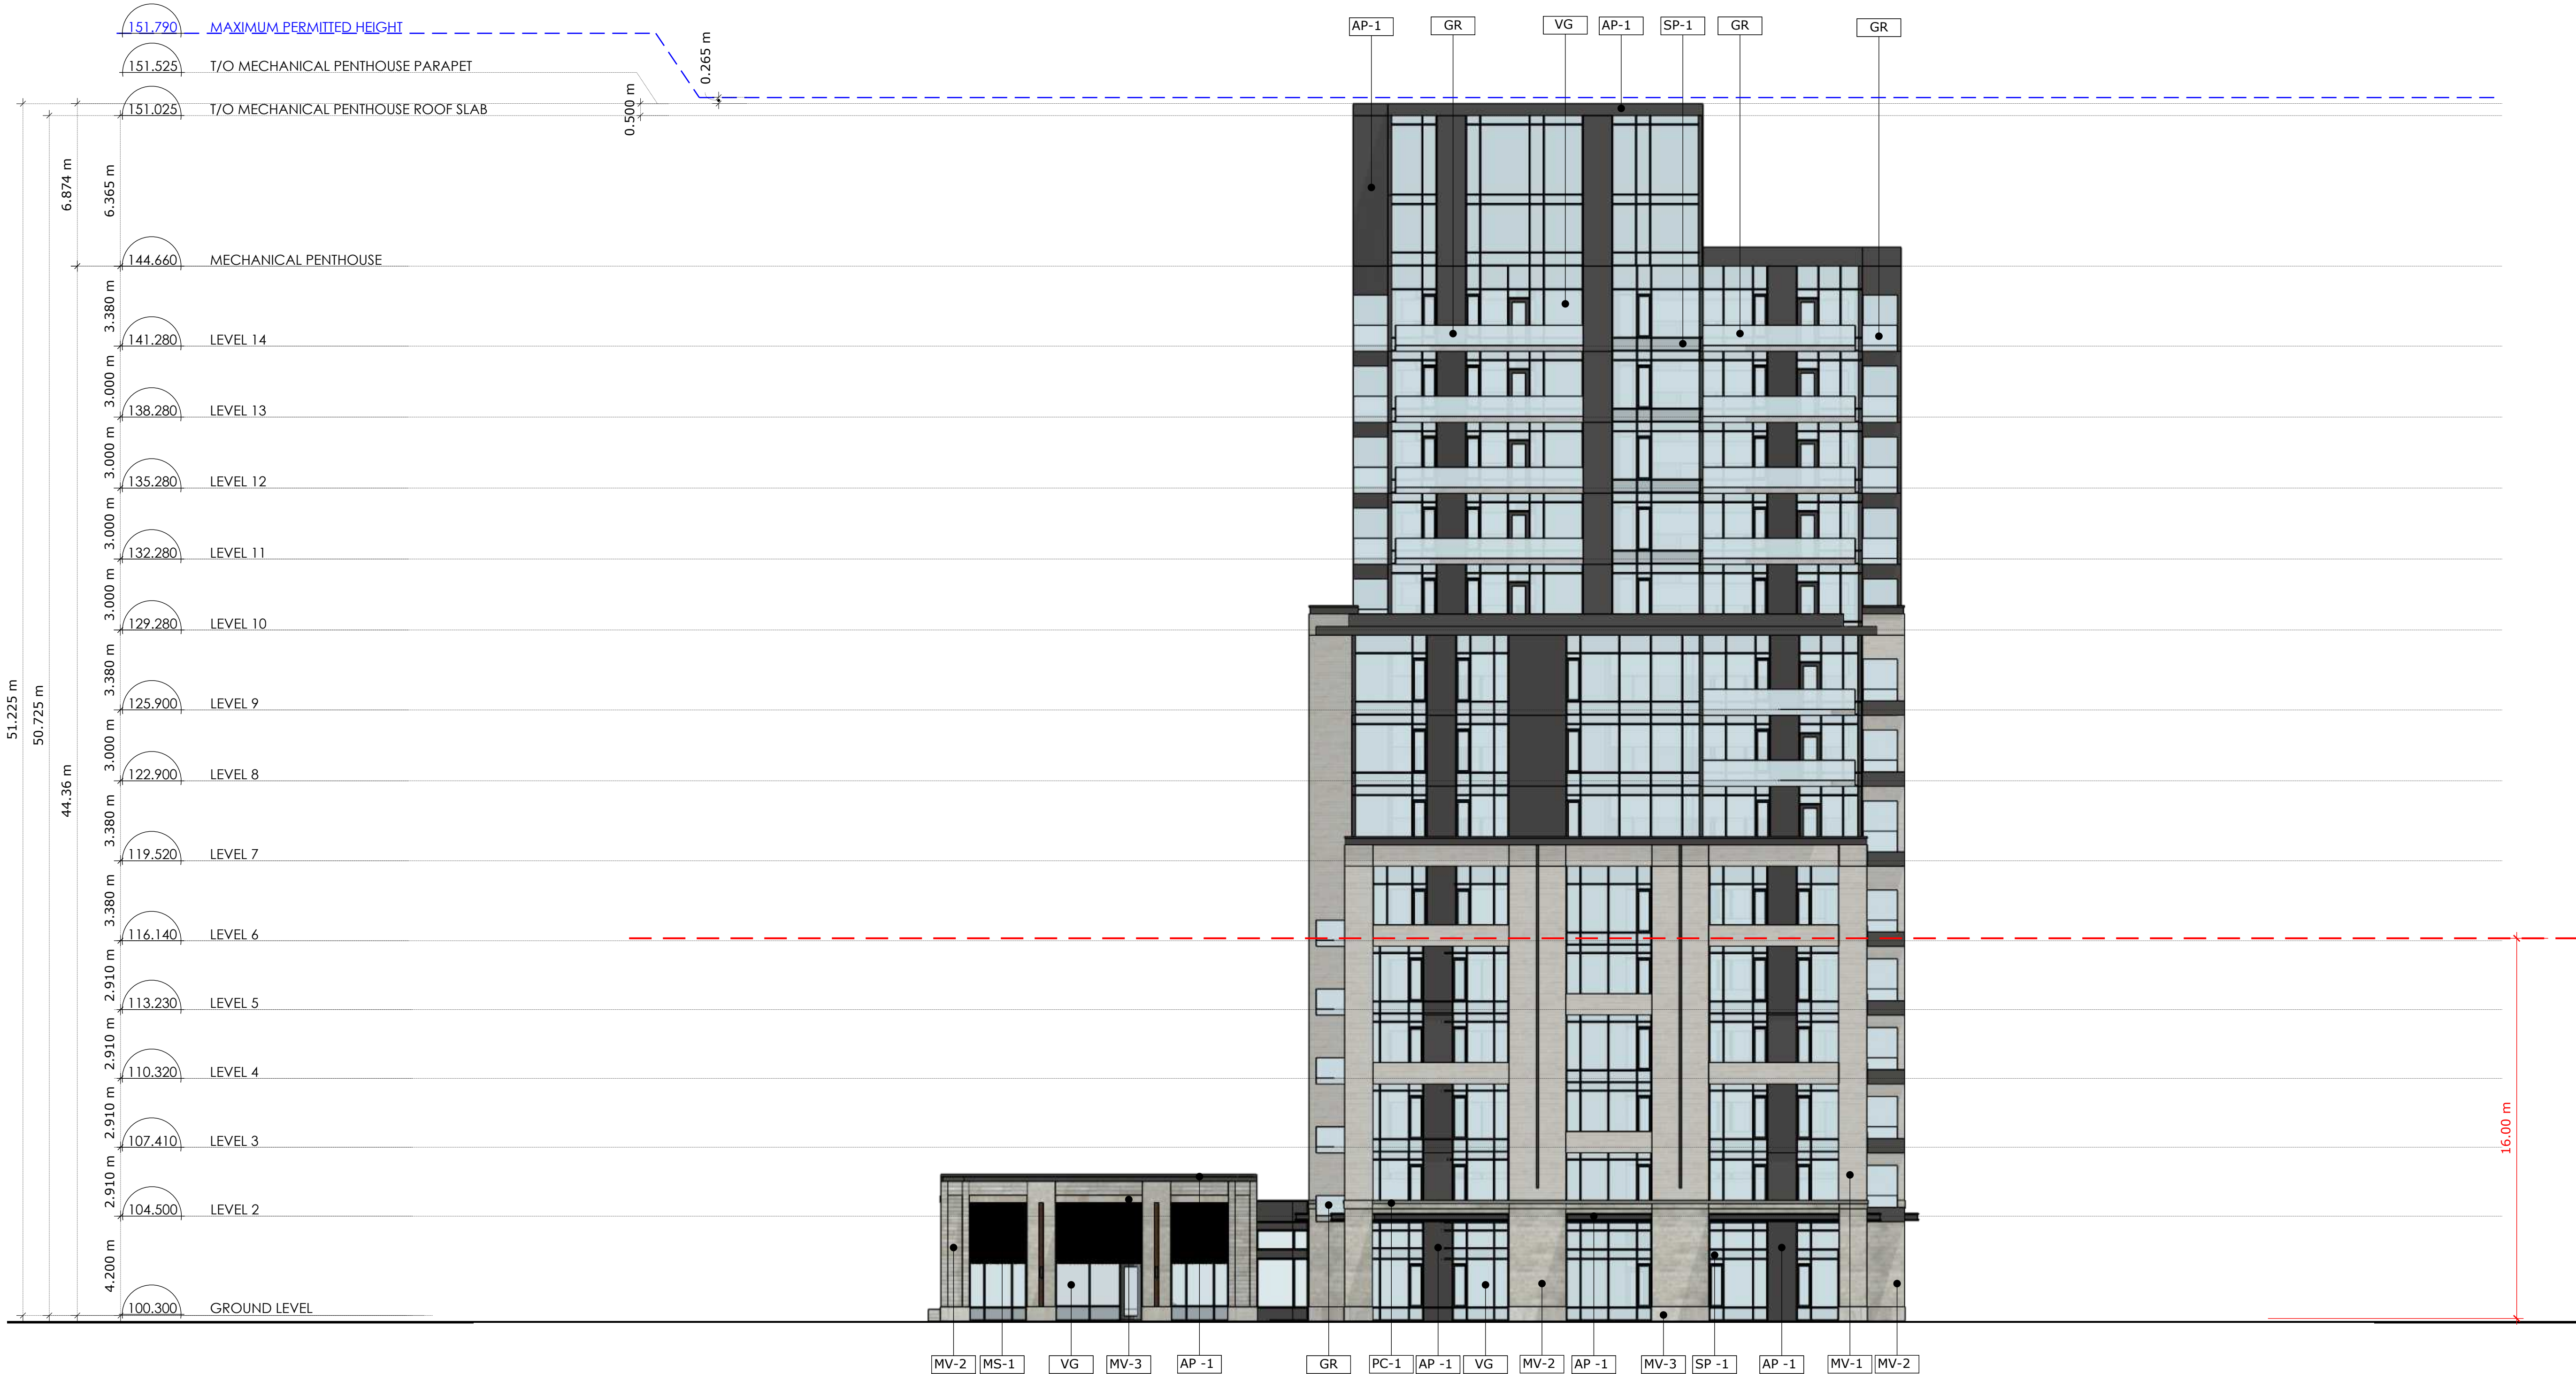

1 South Building - West Elevation
A3.03 Scale: 1: 150



PROJECT TEAM

ARCHITECT
HOBIN ARCHITECTURE
PATRICK BISSON
T 613-238-7200

PLANNING
FOTENNI CONSULTANTS INC.
GHADA ZAKI
T 613-730-5709

CIVIL
RCI ENGINEERING
ANGELA JONKMAN
T 613-254-9643 X209

LANDSCAPE ARCHITECT
XXX

TRANSPORTATION
CGH TRANSPORTATION
JOHN KINGSLEY
T 613-410-8243

ENVIRONMENTAL
GRADIENT WIND ENGINEERING
JUSTIN FERRARO
T 613-836-0434

SURVEYOR
XXX

BIRD FRIENDLY GLASS: AS PER CITY BIRD SAFE GUIDELINES GUIDELINE 2.1. There will be no bird safe glass on the building facade.
1. GLASS PROVIDED FOR ALL BALCONY RAILINGS ON LEVEL 1-4
2. GLASS PROVIDED FOR ALL BALCONY RAILINGS ON LEVEL 5-14
3. GLASS PROVIDED FOR ALL BALCONY RAILINGS ON ROOF TERRACE LEVELS

no.	date	revision
4	26-07-09	ISSUED FOR MINOR REZONING AMENDMENT
3	26-07-09	ISSUED FOR SPA
2	23-02-21	ISSUED FOR REZONING SUB. NO. 2
1	22-04-13	ISSUED FOR REZONING

It is the responsibility of the appropriate contractor to check and verify all dimensions on site and report all errors and/or omissions to the architect.

All contractors must comply with all pertinent codes and by-laws.

Do not scale drawings.


This drawing may not be used for construction until signed.

Copyright reserved.

LEGEND:	
NEW BUILD	ALUMINUM PANEL 1
AP-1	GLASS RAILING
GR	LOUVRES 1
LV-1	MASONRY VENEER 1
MV-1	MASONRY VENEER 2
MV-2	MASONRY VENEER 3
MV-3	METAL SCREEN 1
MS-1	PRECAST CONCRETE 1
PC-1	SPANDREL PANEL 1
SP-1	VISION GLASS
VG	

Hobin Architecture Incorporated
63 Pamela Street
Ottawa, Ontario
Canada K1S 5K6
T: 613-238-7200
F: 613-235-2005
E: mail@hobinarc.com
hobinarc.com

PROJECT/LOCATION: 3750 NORTH BOWESVILLE		
DRAWING TITLE: ELEVATIONS		
DRAWN BY: PB	DATE: 230221	SCALE: 1:150
PROJECT: 2115/2609		DRAWING NO.: A3-03
REVISION NO.:		

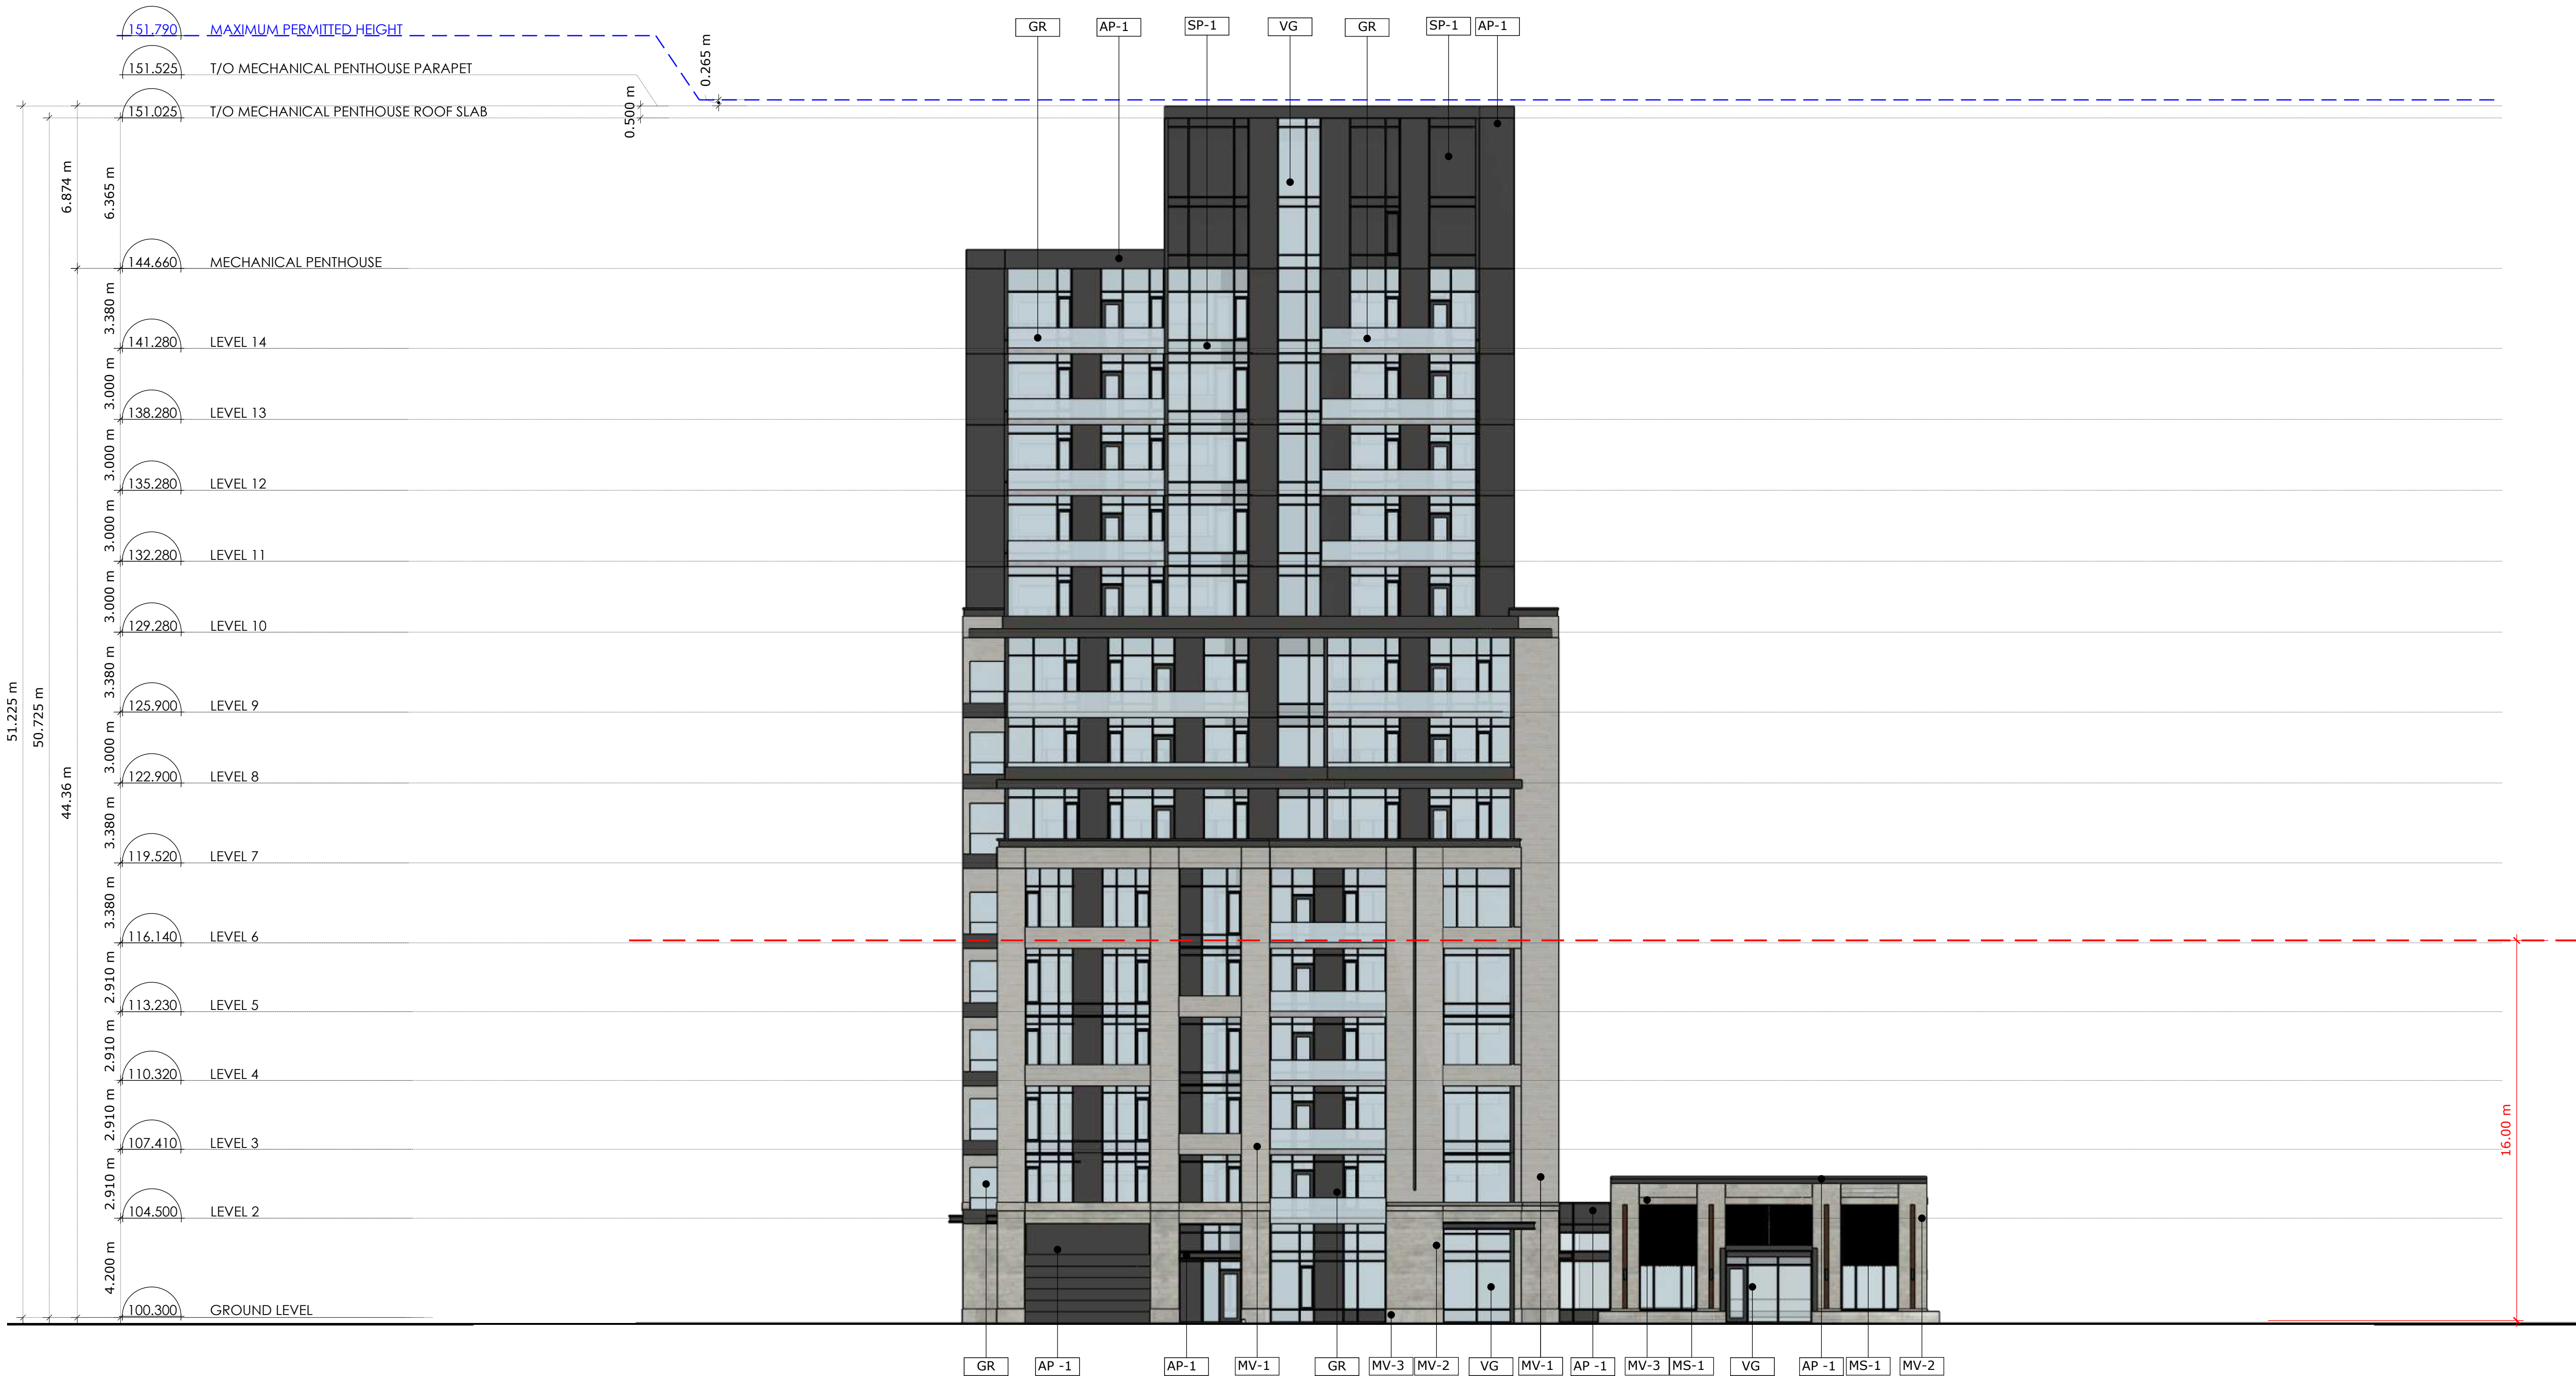

1 South Building - East Elevation
A3.02 Scale: 1: 150



PROJECT TEAM

ARCHITECT
HOBIN ARCHITECTURE
PATRICK BISSON
T 613-238-7200

PLANNING
FOTENNI CONSULTANTS INC.
GHADA ZAKI
T 613-730-5709

CIVIL
RCI ENGINEERING
ANGELA JONKMAN
T 613-254-9643 X209

LANDSCAPE ARCHITECT
XXX

TRANSPORTATION
CGH TRANSPORTATION
JOHN KINGSLEY
T 613-410-8243

ENVIRONMENTAL
GRADIENT WIND ENGINEERING
JUSTIN FERRARO
T 613-836-0434

SURVEYOR
XXX

BIRD FRIENDLY GLASS: AS PER CITY BIRD SAFE GUIDELINES GUIDELINE 2.1. Transmittance to be verified by a qualified professional.
1. GLASS PROVIDED FOR ALL BALCONY RAILINGS ON LEVEL 1-4
2. GLASS PROVIDED FOR ALL BALCONY RAILINGS ON LEVEL 5-14
3. GLASS PROVIDED FOR ALL BALCONY RAILINGS ON ROOF TERRACE LEVELS

NO.	DATE	REVISION
4	26-07-09	ISSUED FOR MINOR REZONING AMENDMENT
3	26-07-09	ISSUED FOR SPA
2	23-02-21	ISSUED FOR REZONING SUB. NO. 2
1	22-04-13	ISSUED FOR REZONING

It is the responsibility of the appropriate contractor to check and verify all dimensions on site and report all errors and/or omissions to the architect.

All contractors must comply with all pertinent codes and by-laws.

Do not scale drawings.

This drawing may not be used for construction until signed.

Copyright reserved.

LEGEND:	
NEW BUILD	ALUMINUM PANEL 1
GR	GLASS RAILING
LV-1	LOUVRES 1
MV-1	MASONRY VENEER 1
MV-2	MASONRY VENEER 2
MV-3	MASONRY VENEER 3
MS-1	METAL SCREEN 1
PC-1	PRECAST CONCRETE 1
SP-1	SPANDREL PANEL 1
VG	VISION GLASS

Hobin Architecture Incorporated
63 Pamela Street
Ottawa, Ontario
Canada K1S 5K6
T: 613-238-7200
F: 613-235-2005
E: mail@hobinarc.com
hobinarc.com

PROJECT/LOCATION: 3750 NORTH BOWESVILLE		
DRAWING TITLE: ELEVATIONS		
DRAWN BY: PB	DATE: 230221	SCALE: 1:150
PROJECT: 2115/2609		DRAWING NO.: A3-02
REVISION NO.:		