



OTTAWA
CATHOLIC
SCHOOL BOARD

570 WEST HUNT CLUB, NEPEAN, ON, K2G 3K4 (613)-224-4455

ELEVATION NOTES

- 1 BROWN BRICK IN RUNNING BOND. LINE UP WITH EXISTING - CANADA BRICK VARSITY MATT
- 2 BROWN AND BEIGE IN SCATTERED PATTERN, SEES 5 / A200 AND 6 / A200 FOR TYPICAL PATTERN - CANADA BRICK VARSITY MATT AND SIERRA SANDSTONE
- 3 BROWN BRICK ONE ROW IN RUNNING BOND. LINE UP WITH EXISTING - CANADA BRICK VARSITY MATT
- 4 BROWN BRICK TWO ROWS IN RUNNING BOND. LINE UP WITH EXISTING - CANADA BRICK VARSITY MATT
- 5 BROWN BRICK ONE ROW SOLDIER COURSE 10mm PROUD OF FACE OF FIELD BRICK. LINE UP WITH EXISTING - COLOUR TO MATCH EXISTING
- 6 BEIGE BRICK IN RUNNING BOND. LINE UP WITH EXISTING - CANADA BRICK SIERRA SANDSTONE
- 7 BRICK WORK REPAIR AS REQUIRED AT NEW CURTAIN WALL (MATCH EXISTING)
- 8 BEIGE BRICK ONE ROW IN RUNNING BOND. LINE UP WITH EXISTING - CANADA BRICK SIERRA SANDSTONE
- 9 BEIGE BRICK TWO ROWS IN RUNNING BOND. LINE UP WITH EXISTING - CANADA BRICK SIERRA SANDSTONE
- 10 BEIGE BRICK ONE ROW IN SOLDIER COURSE 10mm PROUD OF FACE OF FIELD BRICK. LINE UP WITH EXISTING - COLOUR TO MATCH EXISTING
- 11 BEIGE BRICK ONE ROW IN SOLDIER COURSE. LINE UP WITH EXISTING - CANADA BRICK SIERRA SANDSTONE
- 12 METAL HORIZONTAL CLADDING - COLOUR TBC
- 13 150mm HT. PRE-FINISHED METAL FLASHING - DEPTH AND COLOUR TO MATCH EXISTING
- 14 75mm HT. PRE-FINISHED METAL FLASHING - COLOUR TBC
- 15 ALUMINUM CURTAIN WALL FRAMING
- 16 ALUMINUM DOORS
- 17 ALUMINUM WINDOW FRAMING
- 18 75mm HT. ALUMINUM FLASHING BY DIV. 8
- 19 ALUMINUM SOFFIT - COLOUR TBC
- 20 SCUPPER (PRE-FINISHED METAL FLASHING TRIM)
- 21 HIGH PRESSURE LAMINATE PANEL - TRESPA METEON AQUAMARINE SATIN
- 22 HIGH PRESSURE LAMINATE PANEL - TRESPA METEON SPRING GREEN SATIN
- 23 HIGH PRESSURE LAMINATE PANEL - TRESPA METEON TRANSLUCENT GREEN SATIN
- 24 HIGH PRESSURE LAMINATE PANEL - TRESPA METEON VERDIGRIS SATIN
- 25 BRICK INFILL WITH SALVAGED EXISTING BRICKS - ACCENT LOCATION AND BRICK PATTERN TO MATCH ADJACENT EXISTING WALL
- 26 ROOF TOP UNIT - SEE MECH.
- 27 NEW ALUMINUM CURTAIN WALL AT LOCATION OF EXISTING WINDOW OPENING - SEE A800
- 28 WALL LOUVER - SEE MECH. COORDINATE U/W HEIGHT +/-3500

Allison Hamlin

ALLISON HAMLIN
MANAGER, DEVELOPMENT REVIEW ALL WARDS
PLANNING, DEVELOPMENT & BUILDING SERVICES
DEPARTMENT, CITY OF OTTAWA

APPROVED

By Allison Hamlin at 10:29 am, Jul 07, 2026

REV.	REVISION	DATE
5	ISSUED FOR TENDER	2026-05-07
4	ISSUED FOR PERMIT	2026-04-30
3	ISSUED FOR SPC APPLICATION	2026-04-27
2	ISSUED FOR 85%	2026-04-09

THIS DRAWING IS THE EXCLUSIVE PROPERTY OF PYE & RICHARDS - TEMPRANO & YOUNG ARCHITECTS INC. COPYRIGHT RESERVED

CONTRACTOR TO VERIFY ALL DIMENSIONS AND NOTIFY THE ARCHITECT OF ANY DIMENSIONAL ERRORS AND/OR POSSIBLE TRADE INTERFERENCE/CONFLICT FOR CLARIFICATION PRIOR TO COMMENCEMENT OF THE WORK. DO NOT SCALE DRAWINGS.

SEAL PROJECT NORTH



Not for construction unless
SEALED and SIGNED

P R PYE & RICHARDS -
T Y TEMPRANO & YOUNG
ARCHITECTS INC.


824 Meath St. Suite 200 613. 724. 7700
Ottawa, ON K1Z 6E8 info@prty.ca

PROJECT
**OCSB GUARDIAN ANGEL
CATHOLIC SCHOOL ADDITION**


4 BAYWOOD DRIVE OTTAWA, ONTARIO

DRAWING
BUILDING ELEVATIONS


PROJECT NO. 25032	DRAWING NO.
SCALE - AS NOTED	A200
DRAWN - WY	IR
CHECKED - IR	
PLOT DATE - 2026-05-07	PLOTTED BY - WY

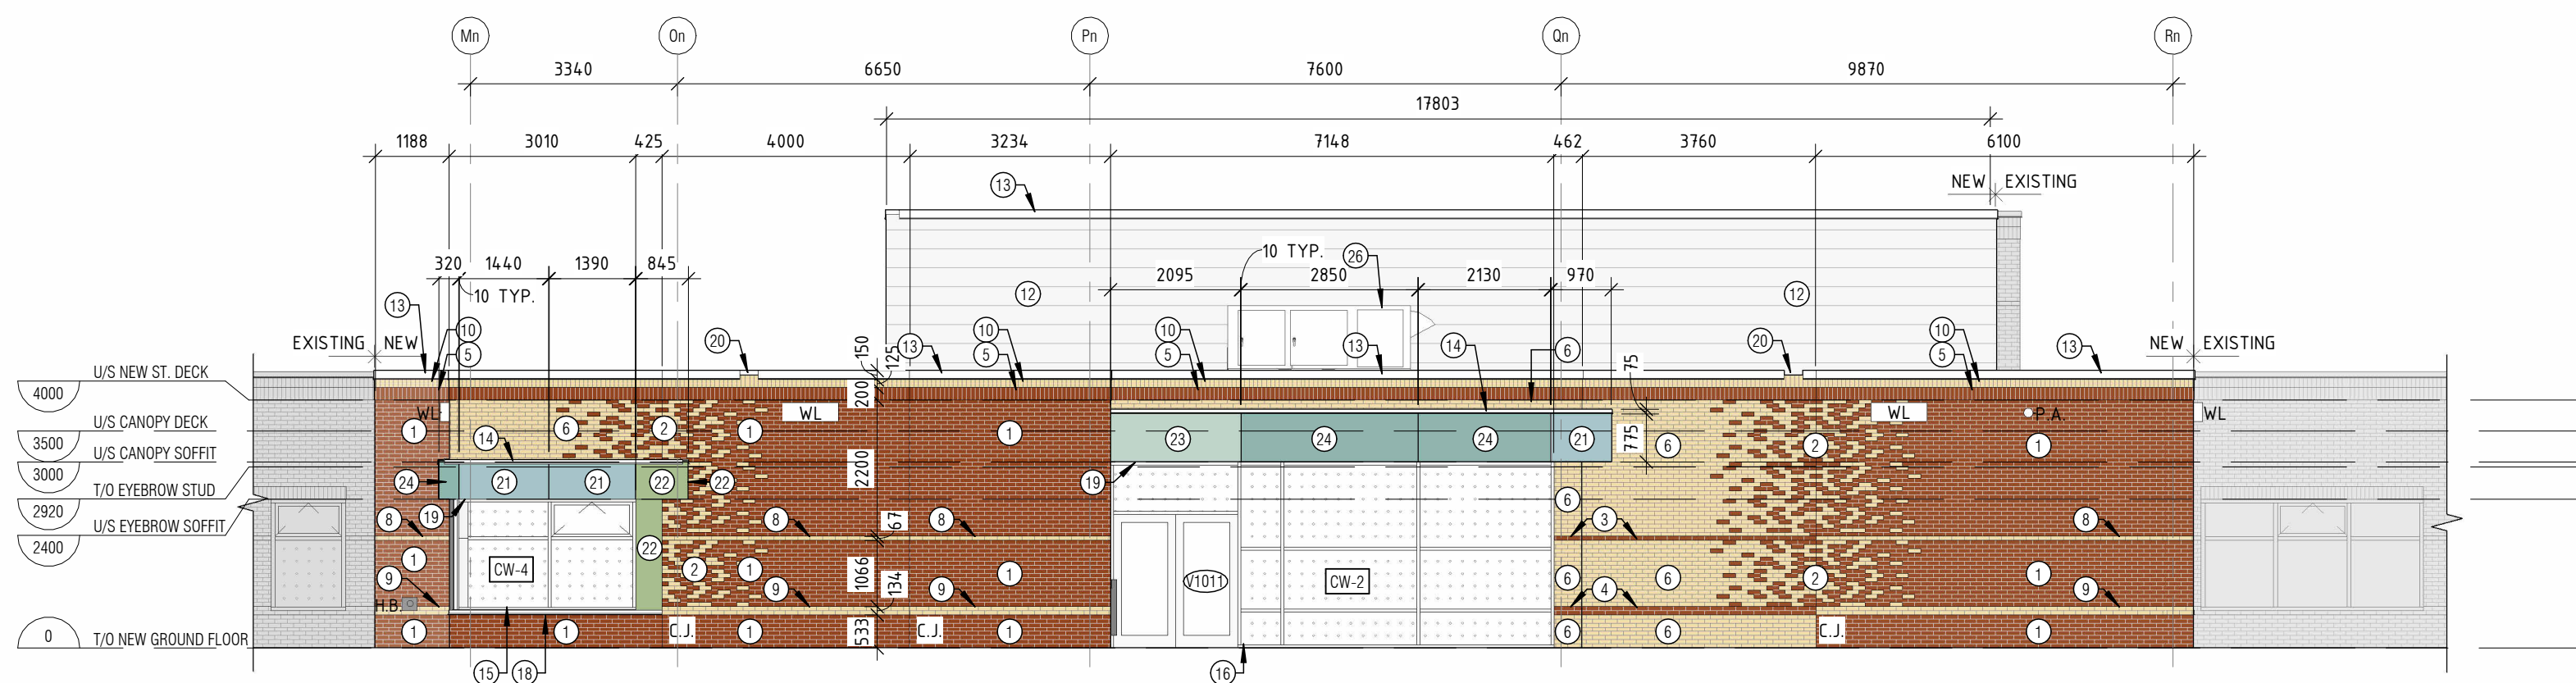


1 PARTIAL SOUTH ELEVATION - CLASSROOM ADDITION
1 : 100

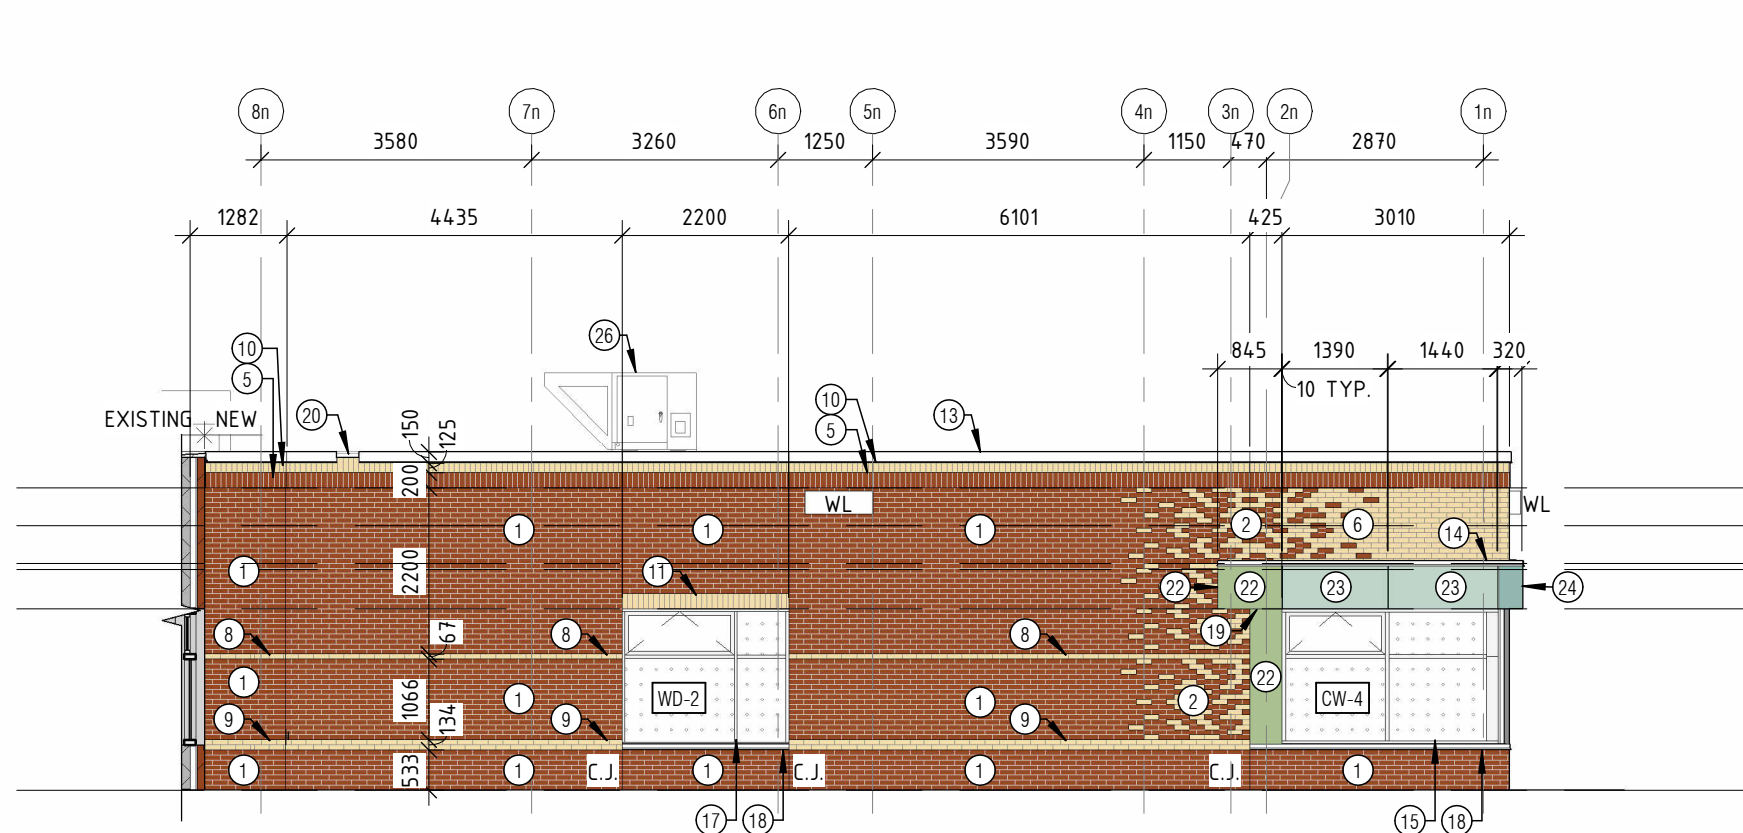


2 PARTIAL WEST ELEVATION - CLASSROOM ADDITION
1 : 100

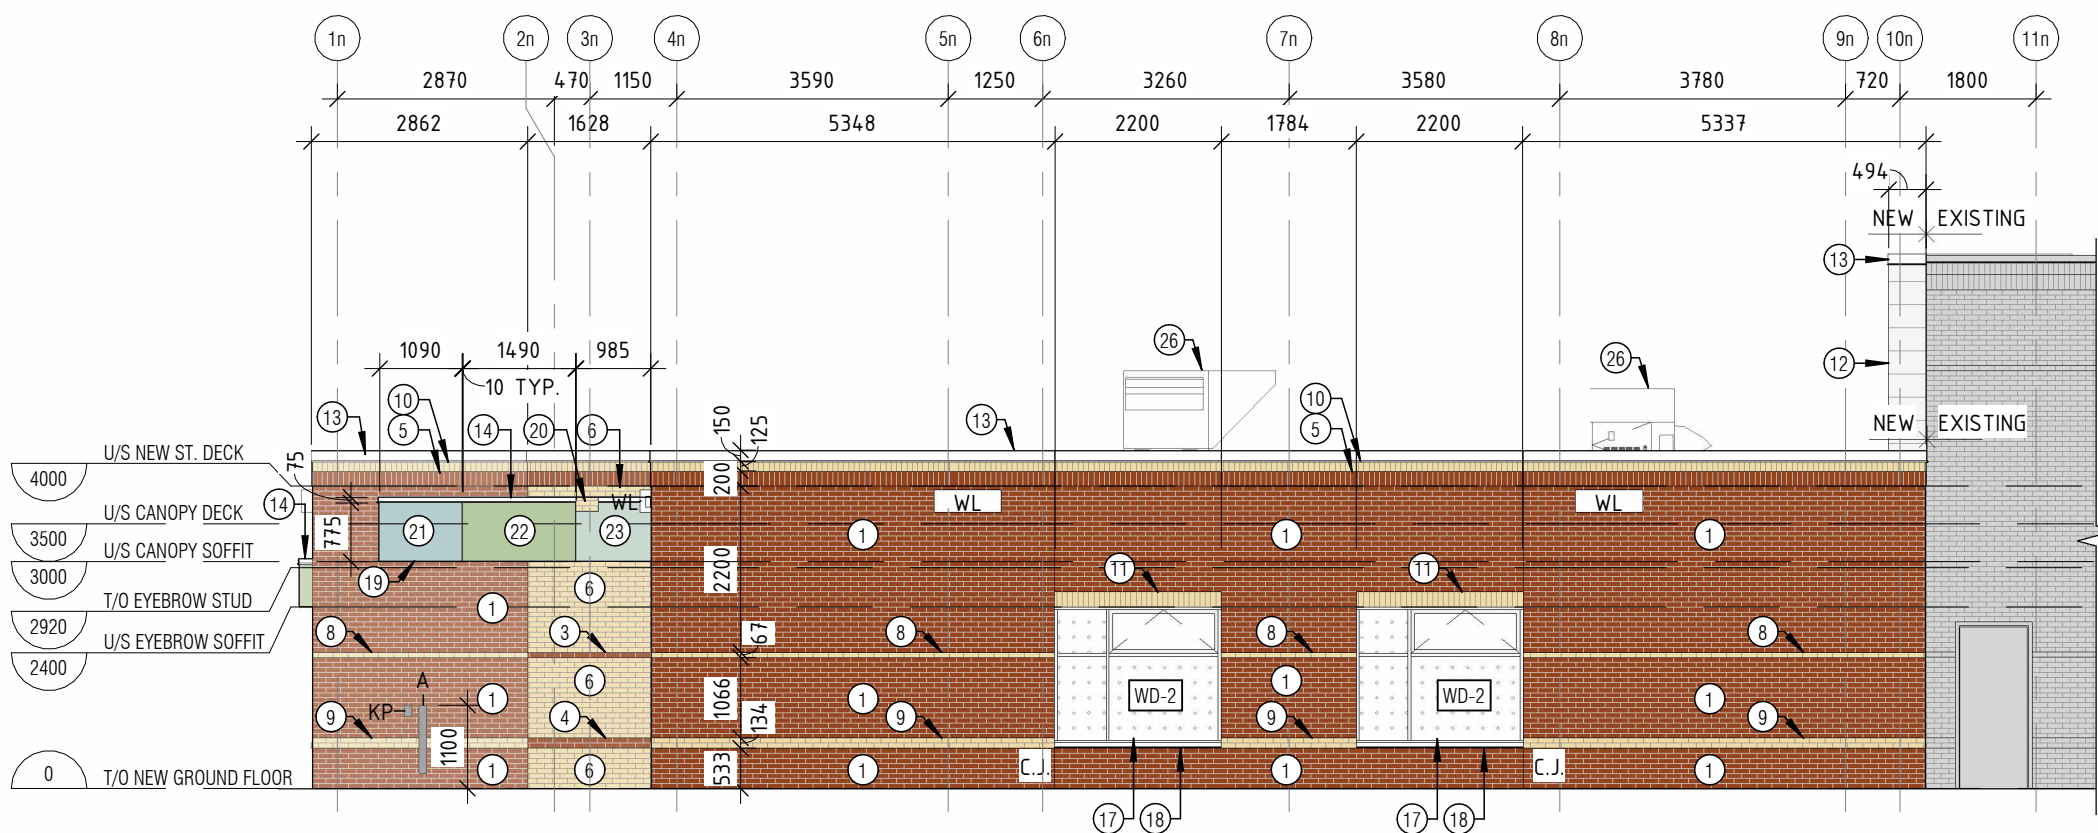


3 PARTIAL EAST ELEVATION - CLASSROOM ADDITION
1 : 100

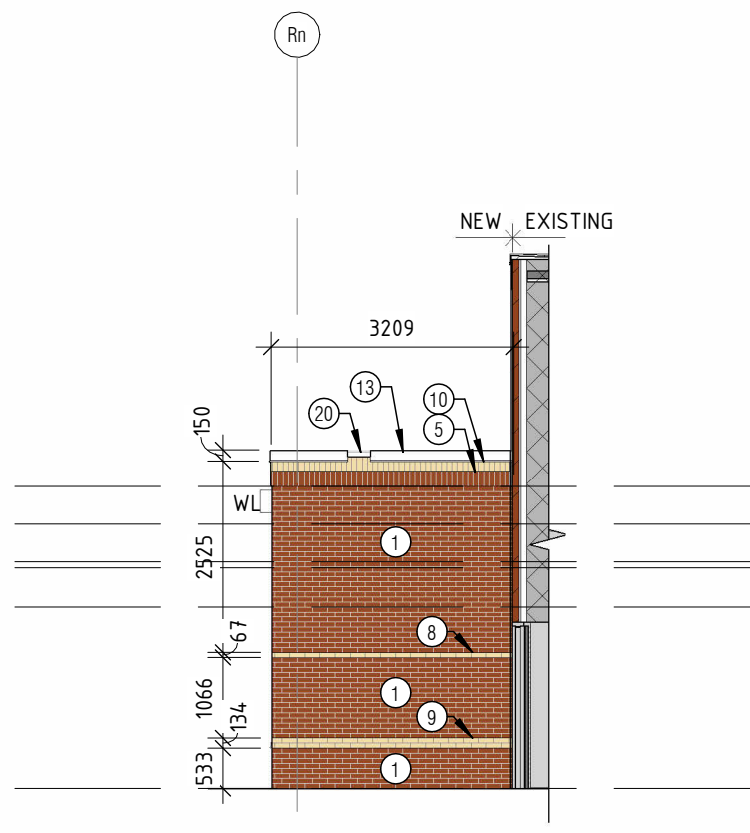


4 PARTIAL NORTH ELEVATION - CLASSROOM ADDITION
1 : 100

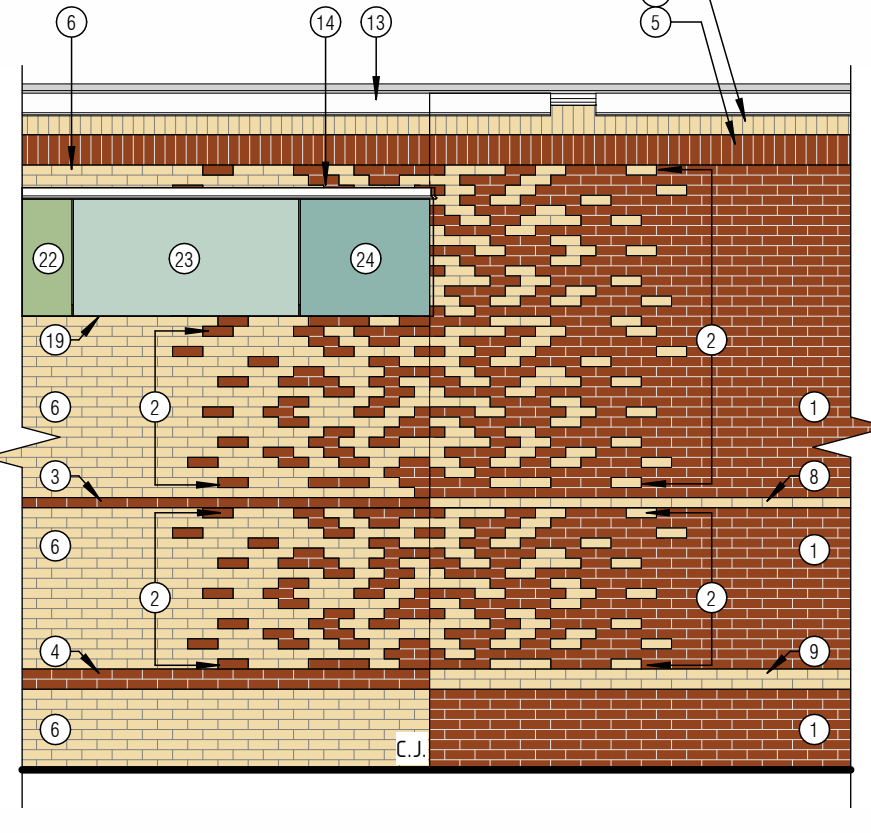


5 TYPICAL BRICK PATTERN AT ENTRANCES
1 : 50

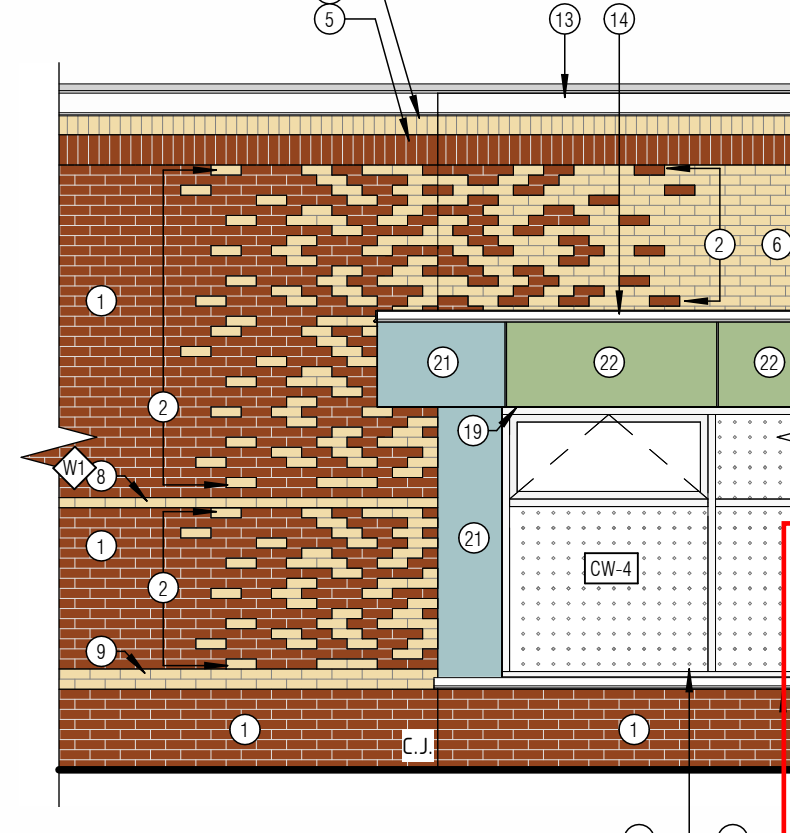


6 TYPICAL BRICK PATTERN AT CORNER WINDOWS
1 : 50

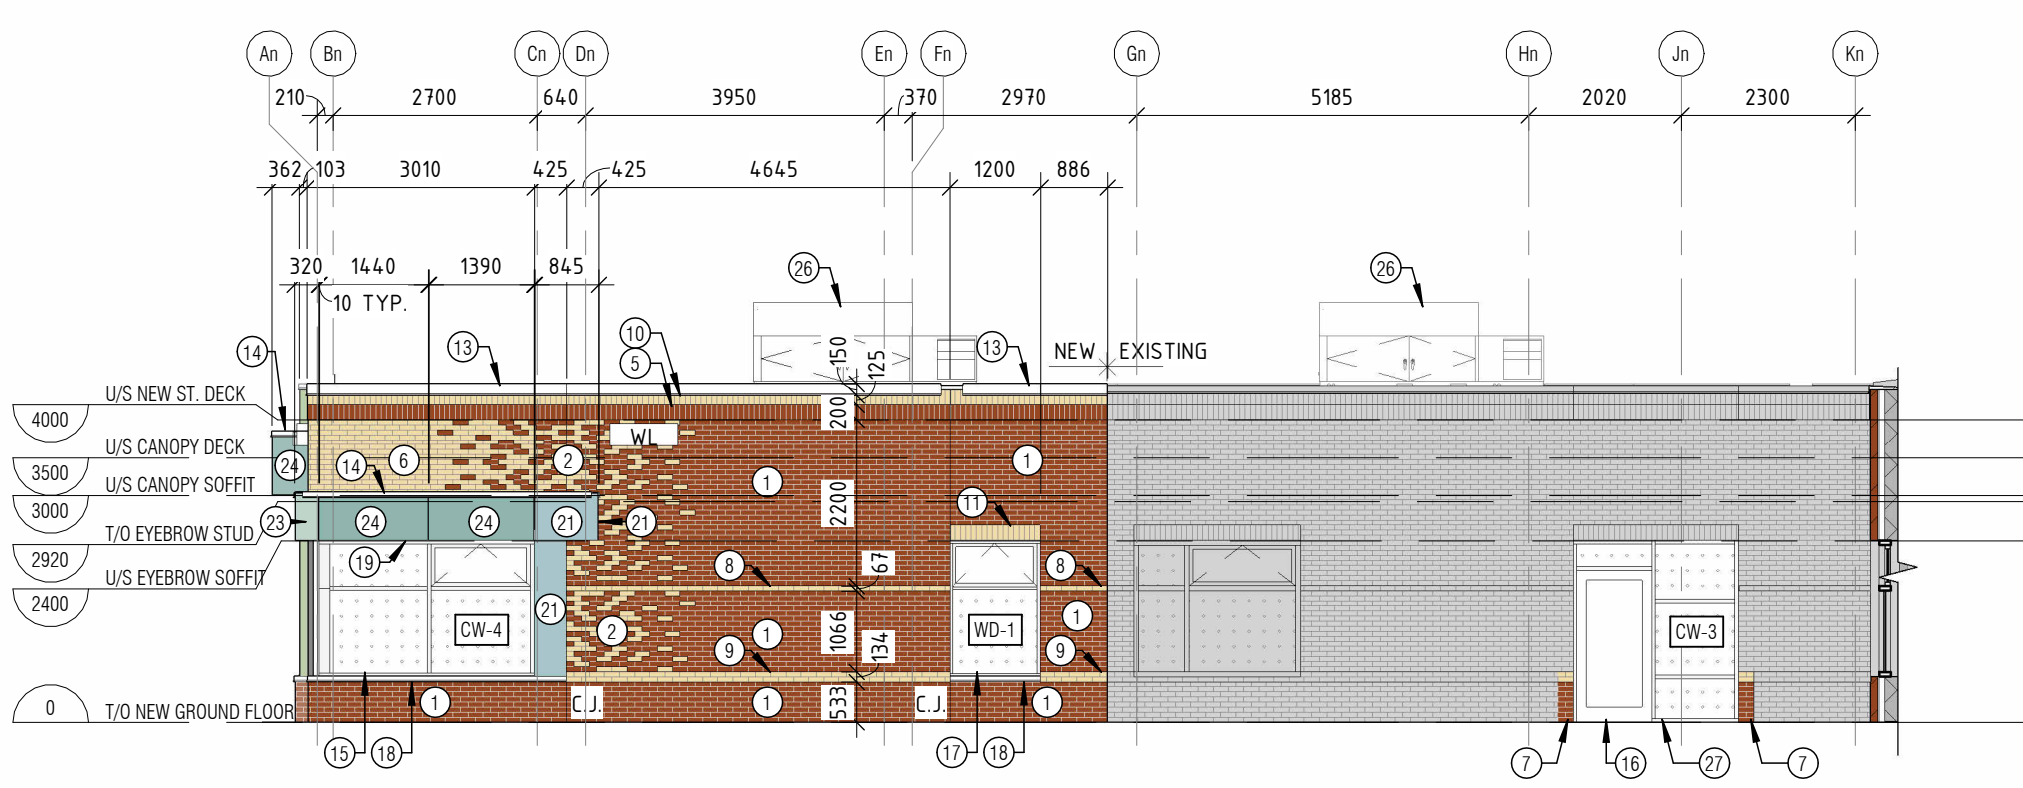


7 PARTIAL SOUTH ELEVATION - KINDERGARTEN ADDITION
1 : 100

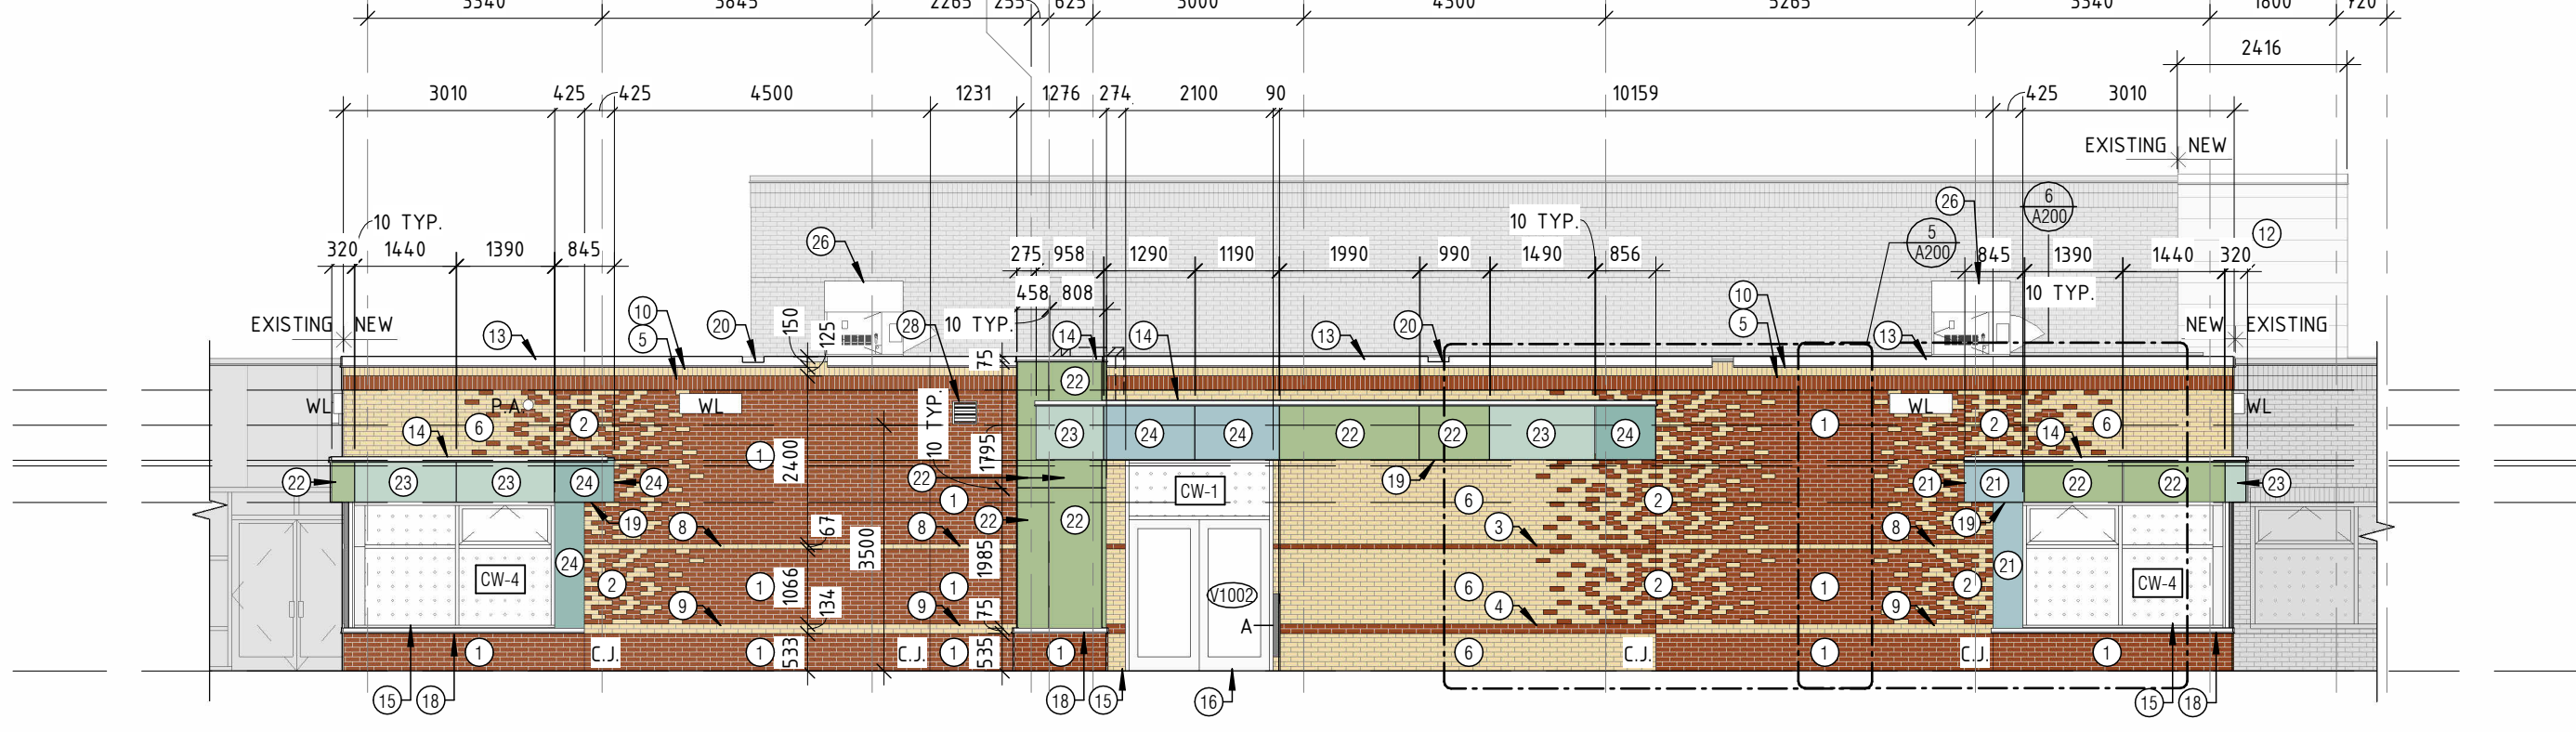


8 PARTIAL WEST ELEVATION - KINDERGARTEN ADDITION
1 : 100

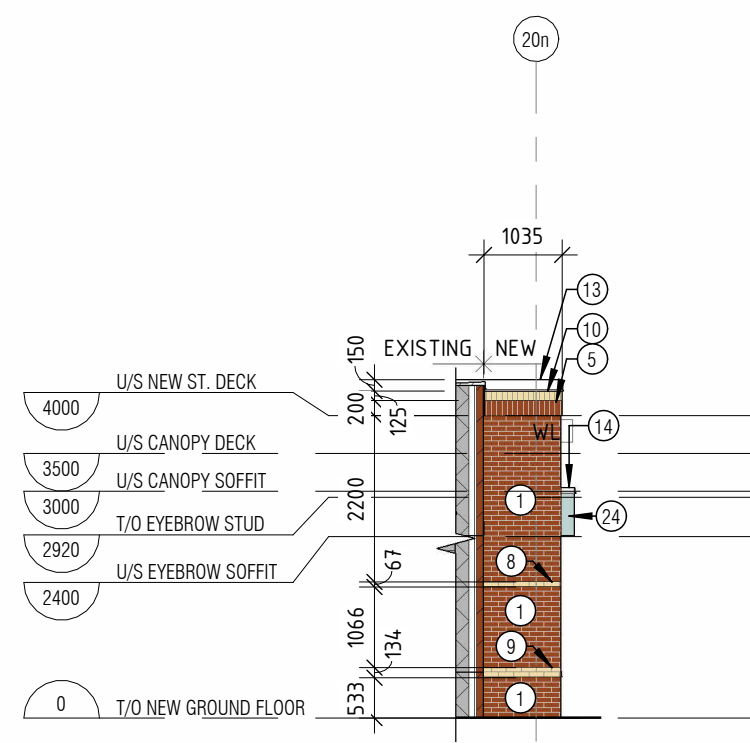


9 PARTIAL EAST ELEVATION - KINDERGARTEN ADDITION
1 : 100

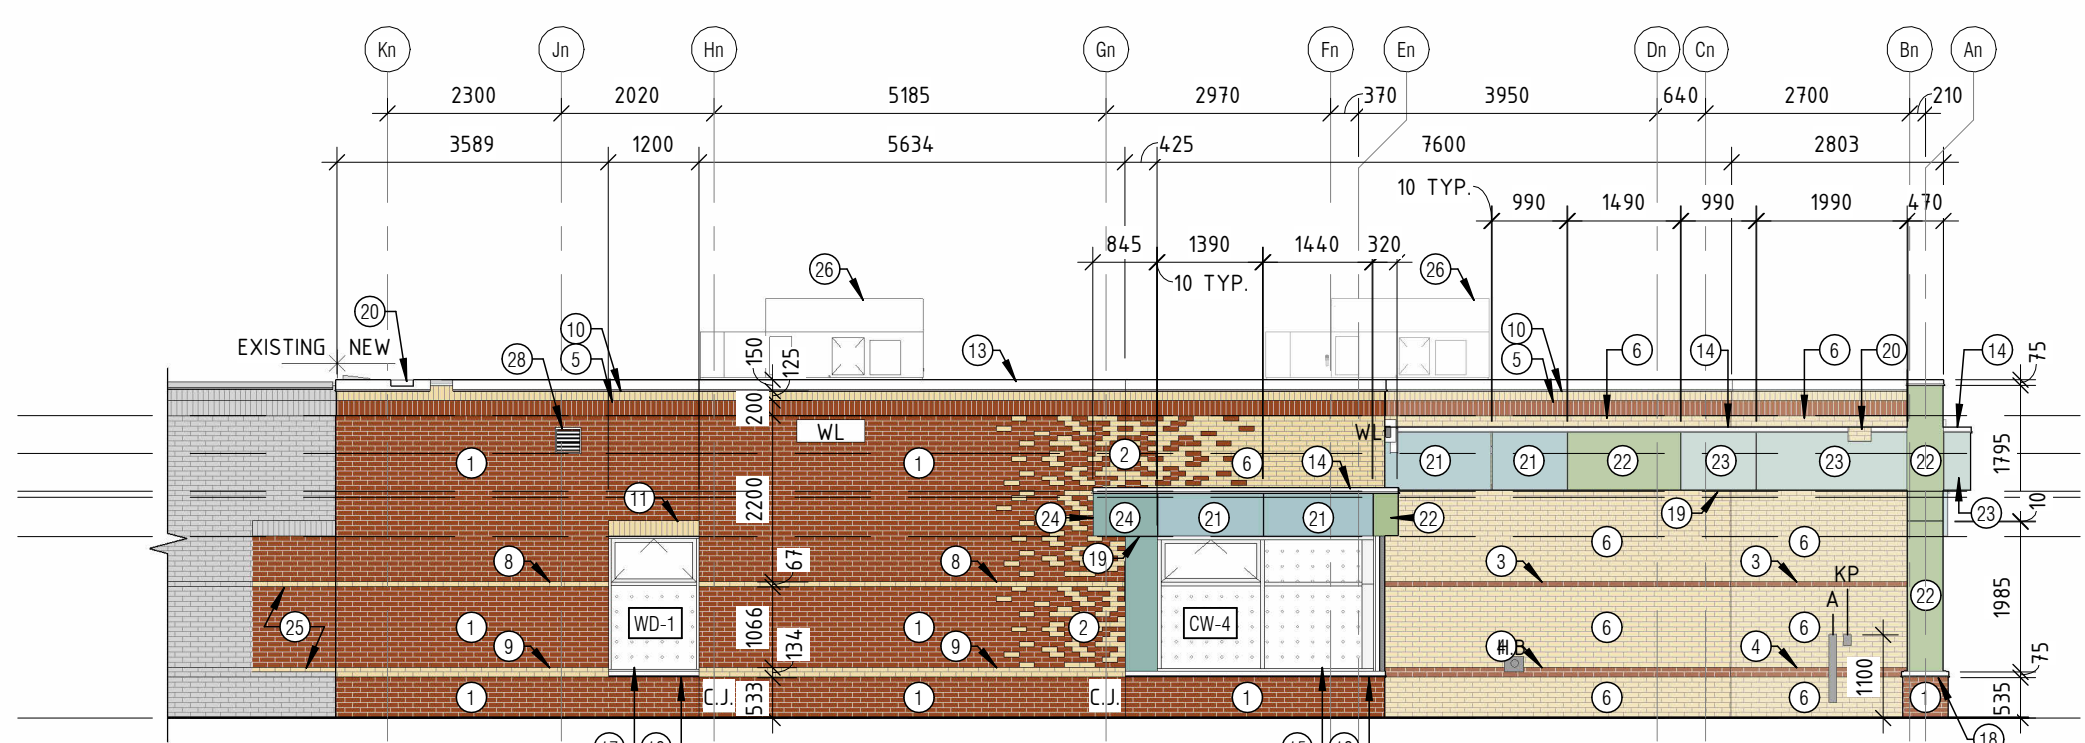

10 PARTIAL NORTH ELEVATION - KINDERGARTEN ADDITION
1 : 100

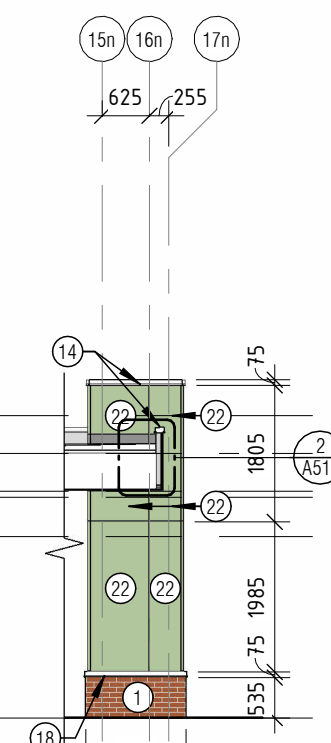

11 ENTRANCE COLUMN - EAST
1 : 100

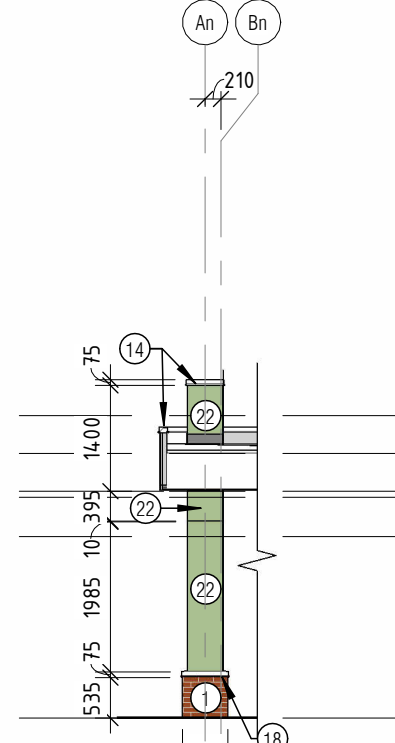

12 ENTRANCE COLUMN - SOUTH
1 : 100

ELEVATION LEGEND

- WL WALL MOUNT LIGHT FIXTURE @ 3800mm - SEE ELECT.
- 10mm LAMINATE PANEL REVEAL (TYP.)
 - DIMENSIONS OF LAMINATE PANELS ARE MEASURED FROM EDGE TO EDGE OF ONE PANEL, AND DO NOT INCLUDE WIDTH OF REVEALS.
 - PROVIDE 26 GA. GREY FLASHING FULL LENGTHS AT ALL LAMINATE PANEL REVEALS.
- C.J. CONTROL JOINT
 - MAX. 6.1m @ BRICK
 - ALIGN WITH WINDOWS & LAMINATE PANELS
- P.A. P.A. HORN - SEE ELECT. - MOUNT AT 3800mm AFF
- H.B. HOSE BIB CONNECTION - SEE MECHANICAL
- A. 900mm HT. VERTICAL AUTO DOOR OPERATOR - MOUNT AT 1100 mm AFF
- C.R. CARD READER - MOUNT AT 1100mm AFF
- WD-X ALUMINUM WINDOWS - SEE A800
- CW-X ALUMINUM CURTAIN WALLS - SEE A800
- BIRD SAFE GLASS