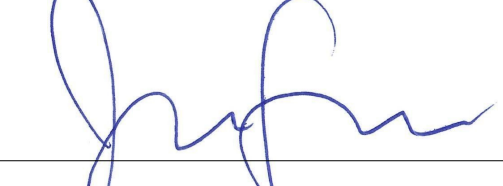


APPROVED
By Adam Brown at 2:19 pm, Jul 14, 2026


ADAM BROWN
MANAGER, DEVELOPMENT REVIEW RURAL
PLANNING, DEVELOPMENT & BUILDING SERVICES
DEPARTMENT, CITY OF OTTAWA

CROSS SECTION 'C' (NORTH ELEVATION)
SCALE: 1:50

QUALIFICATION INFORMATION
REQUIRED UNLESS DESIGN IS EXEMPT UNDER DIVISION C-3.2.4.1 OF THE 2012 O.B.C.


JAKOB FABER, BCIN 114291
ELEVATE HOME DESIGN INC., BCIN 118456
THE UNDERSIGNED HAS REVIEWED AND TAKES RESPONSIBILITY FOR THIS
DESIGN, AND HAS THE QUALIFICATIONS AND MEETS THE REQUIREMENTS
SET OUT IN THE ONTARIO BUILDING CODE TO BE A DESIGNER.




ELEVATE
HOME DESIGN

BEATTY LINE N • FERGUS • ON
WWW.ELEVATEHOMEDESIGN.CA
JAKE@ELEVATEHOMEDESIGN.CA • 519-572-4561

40 x 80 WAREHOUSE
TITAN ENVIRONMENTAL
SOMME STREET, BLOCK 2, PART 1
OTTAWA, ON

CROSS SECTIONS


PROJECT NO: 24-001
STARTING DATE: Jan 2, 2024
LAST REVISION DATE: Apr 24, 2026
DRAWN BY: J.F.

SCALE: 1:50


5

FILE # D07-12-25-0077 PLAN # 19398


THESE DRAWINGS ARE COPYRIGHT PROTECTED AND MAY NOT BE COPIED OR REPRODUCED IN WHOLE OR IN PART WITHOUT EXPRESS WRITTEN CONSENT OF ELEVATE HOME DESIGN INC.
ALL DIMENSIONS TO BE VERIFIED BY ON-SITE CONTRACTOR AND ANY DISCREPANCIES TO BE REPORTED IMMEDIATELY TO THE ELEVATE HOME DESIGN INC.
ALL CONSTRUCTION IS TO CONFORM TO THE ONTARIO BUILDING CODE, AS AMENDED, REGARDLESS OF DRAWING DETAILS.

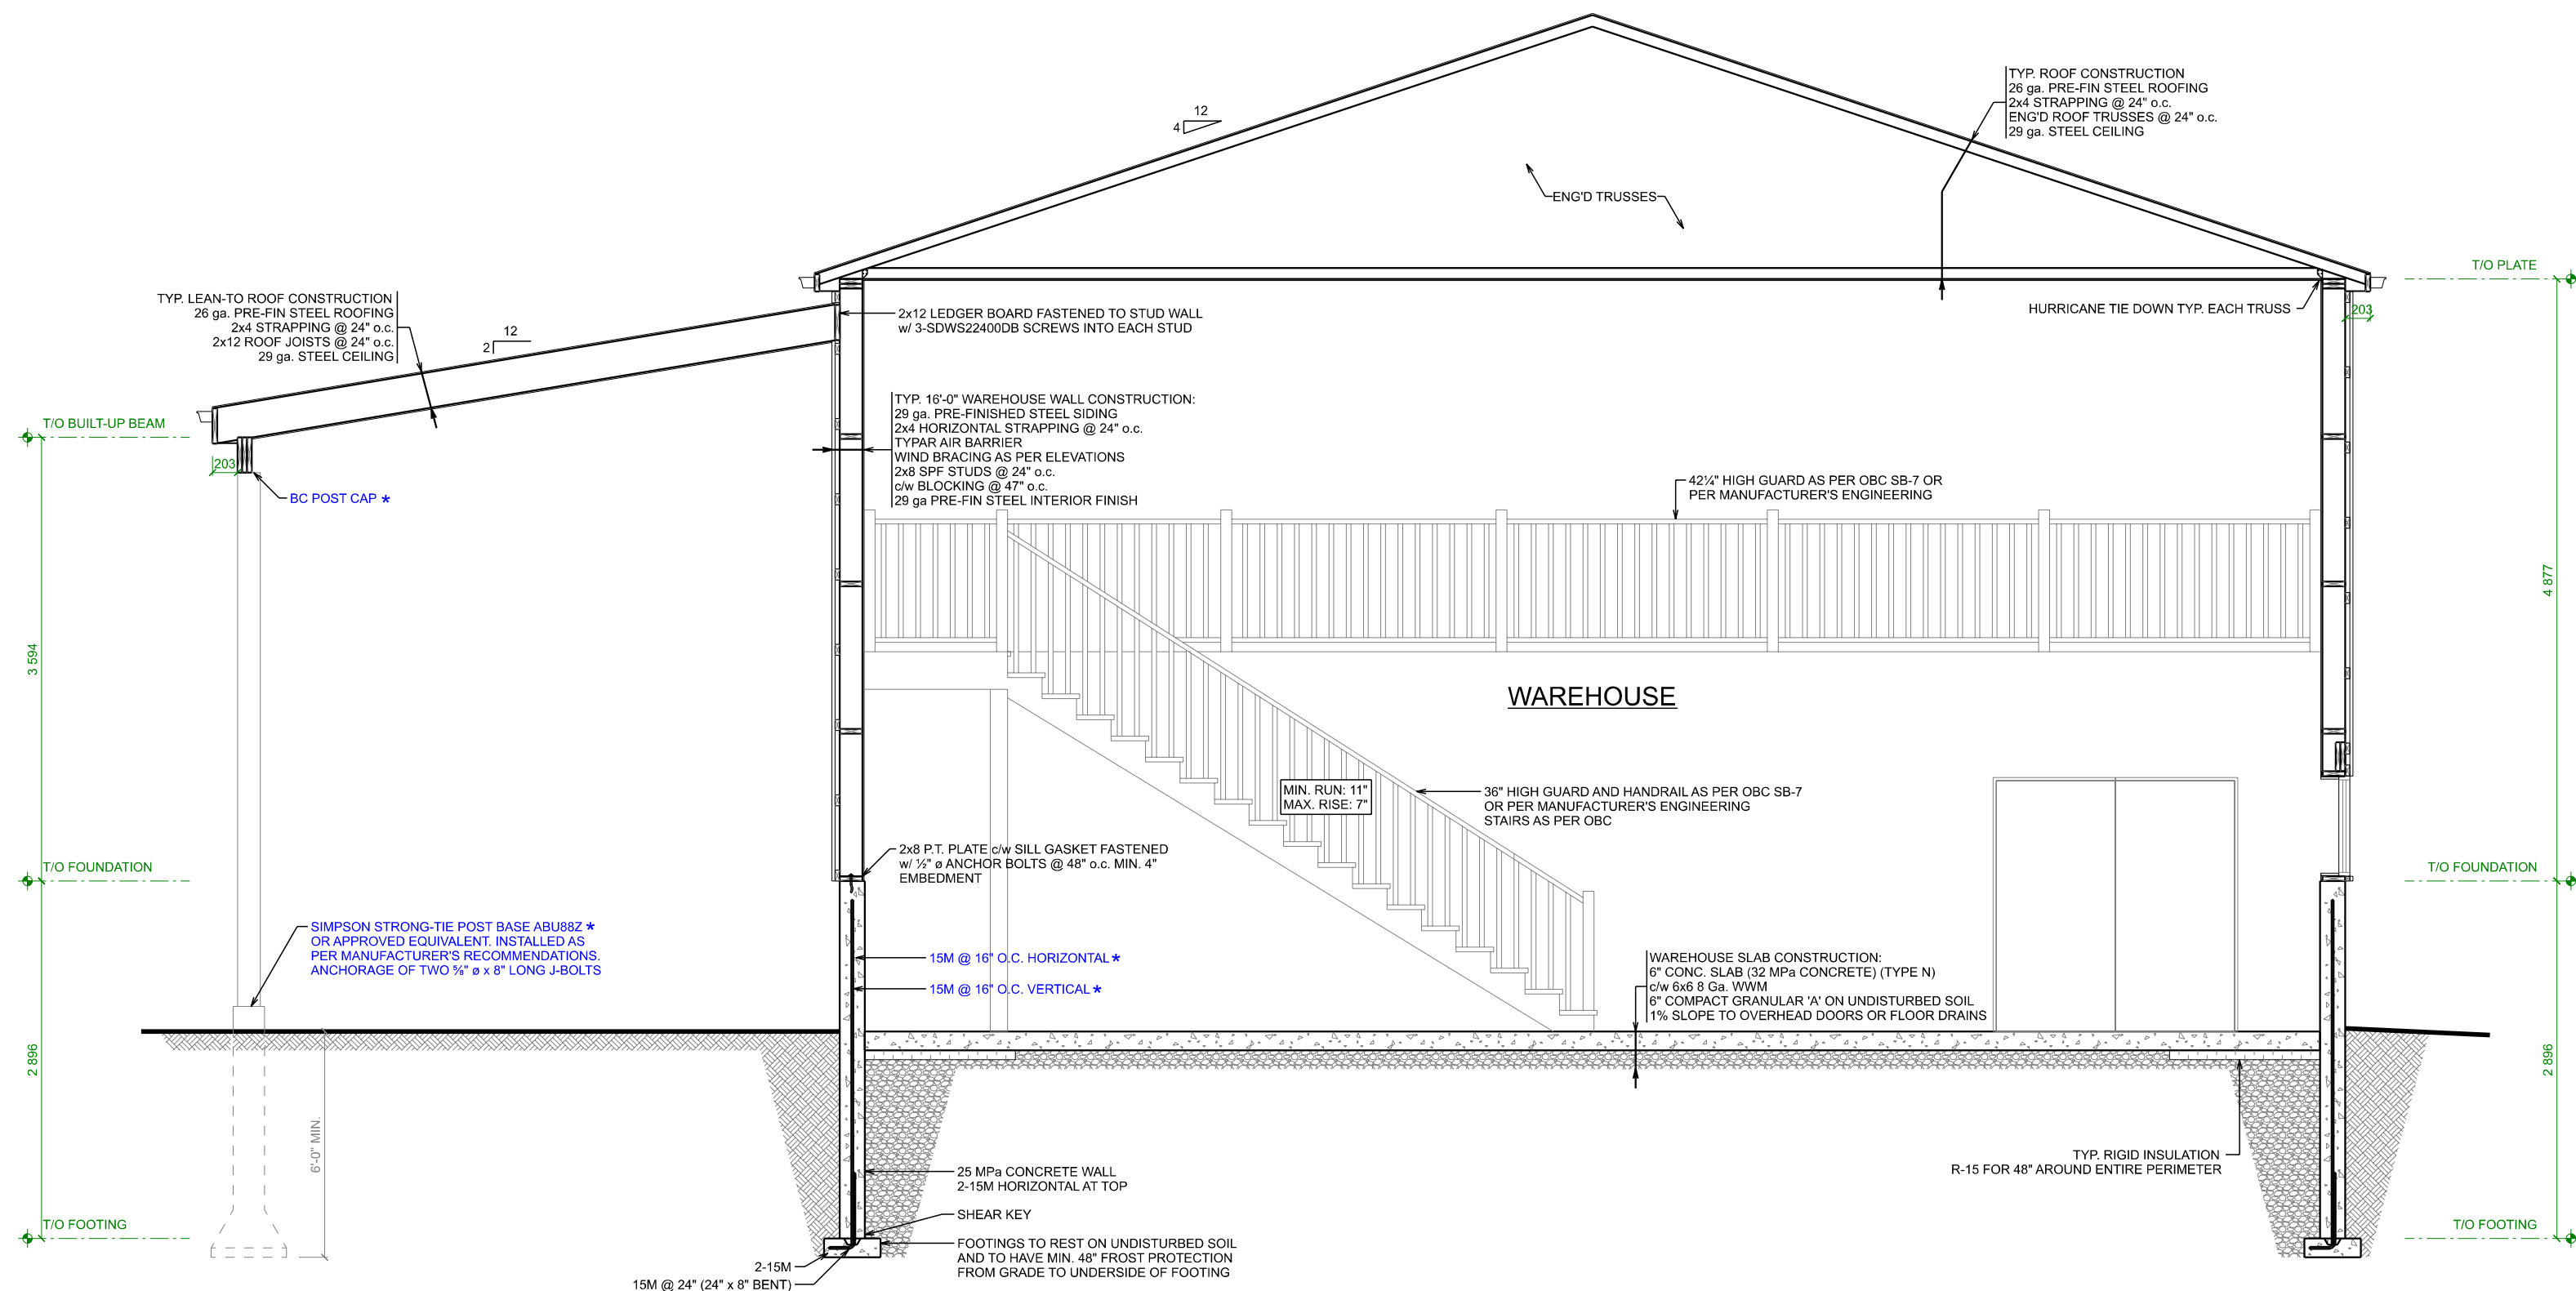

CROSS SECTION 'A' (EAST ELEVATION)
SCALE: 1:50

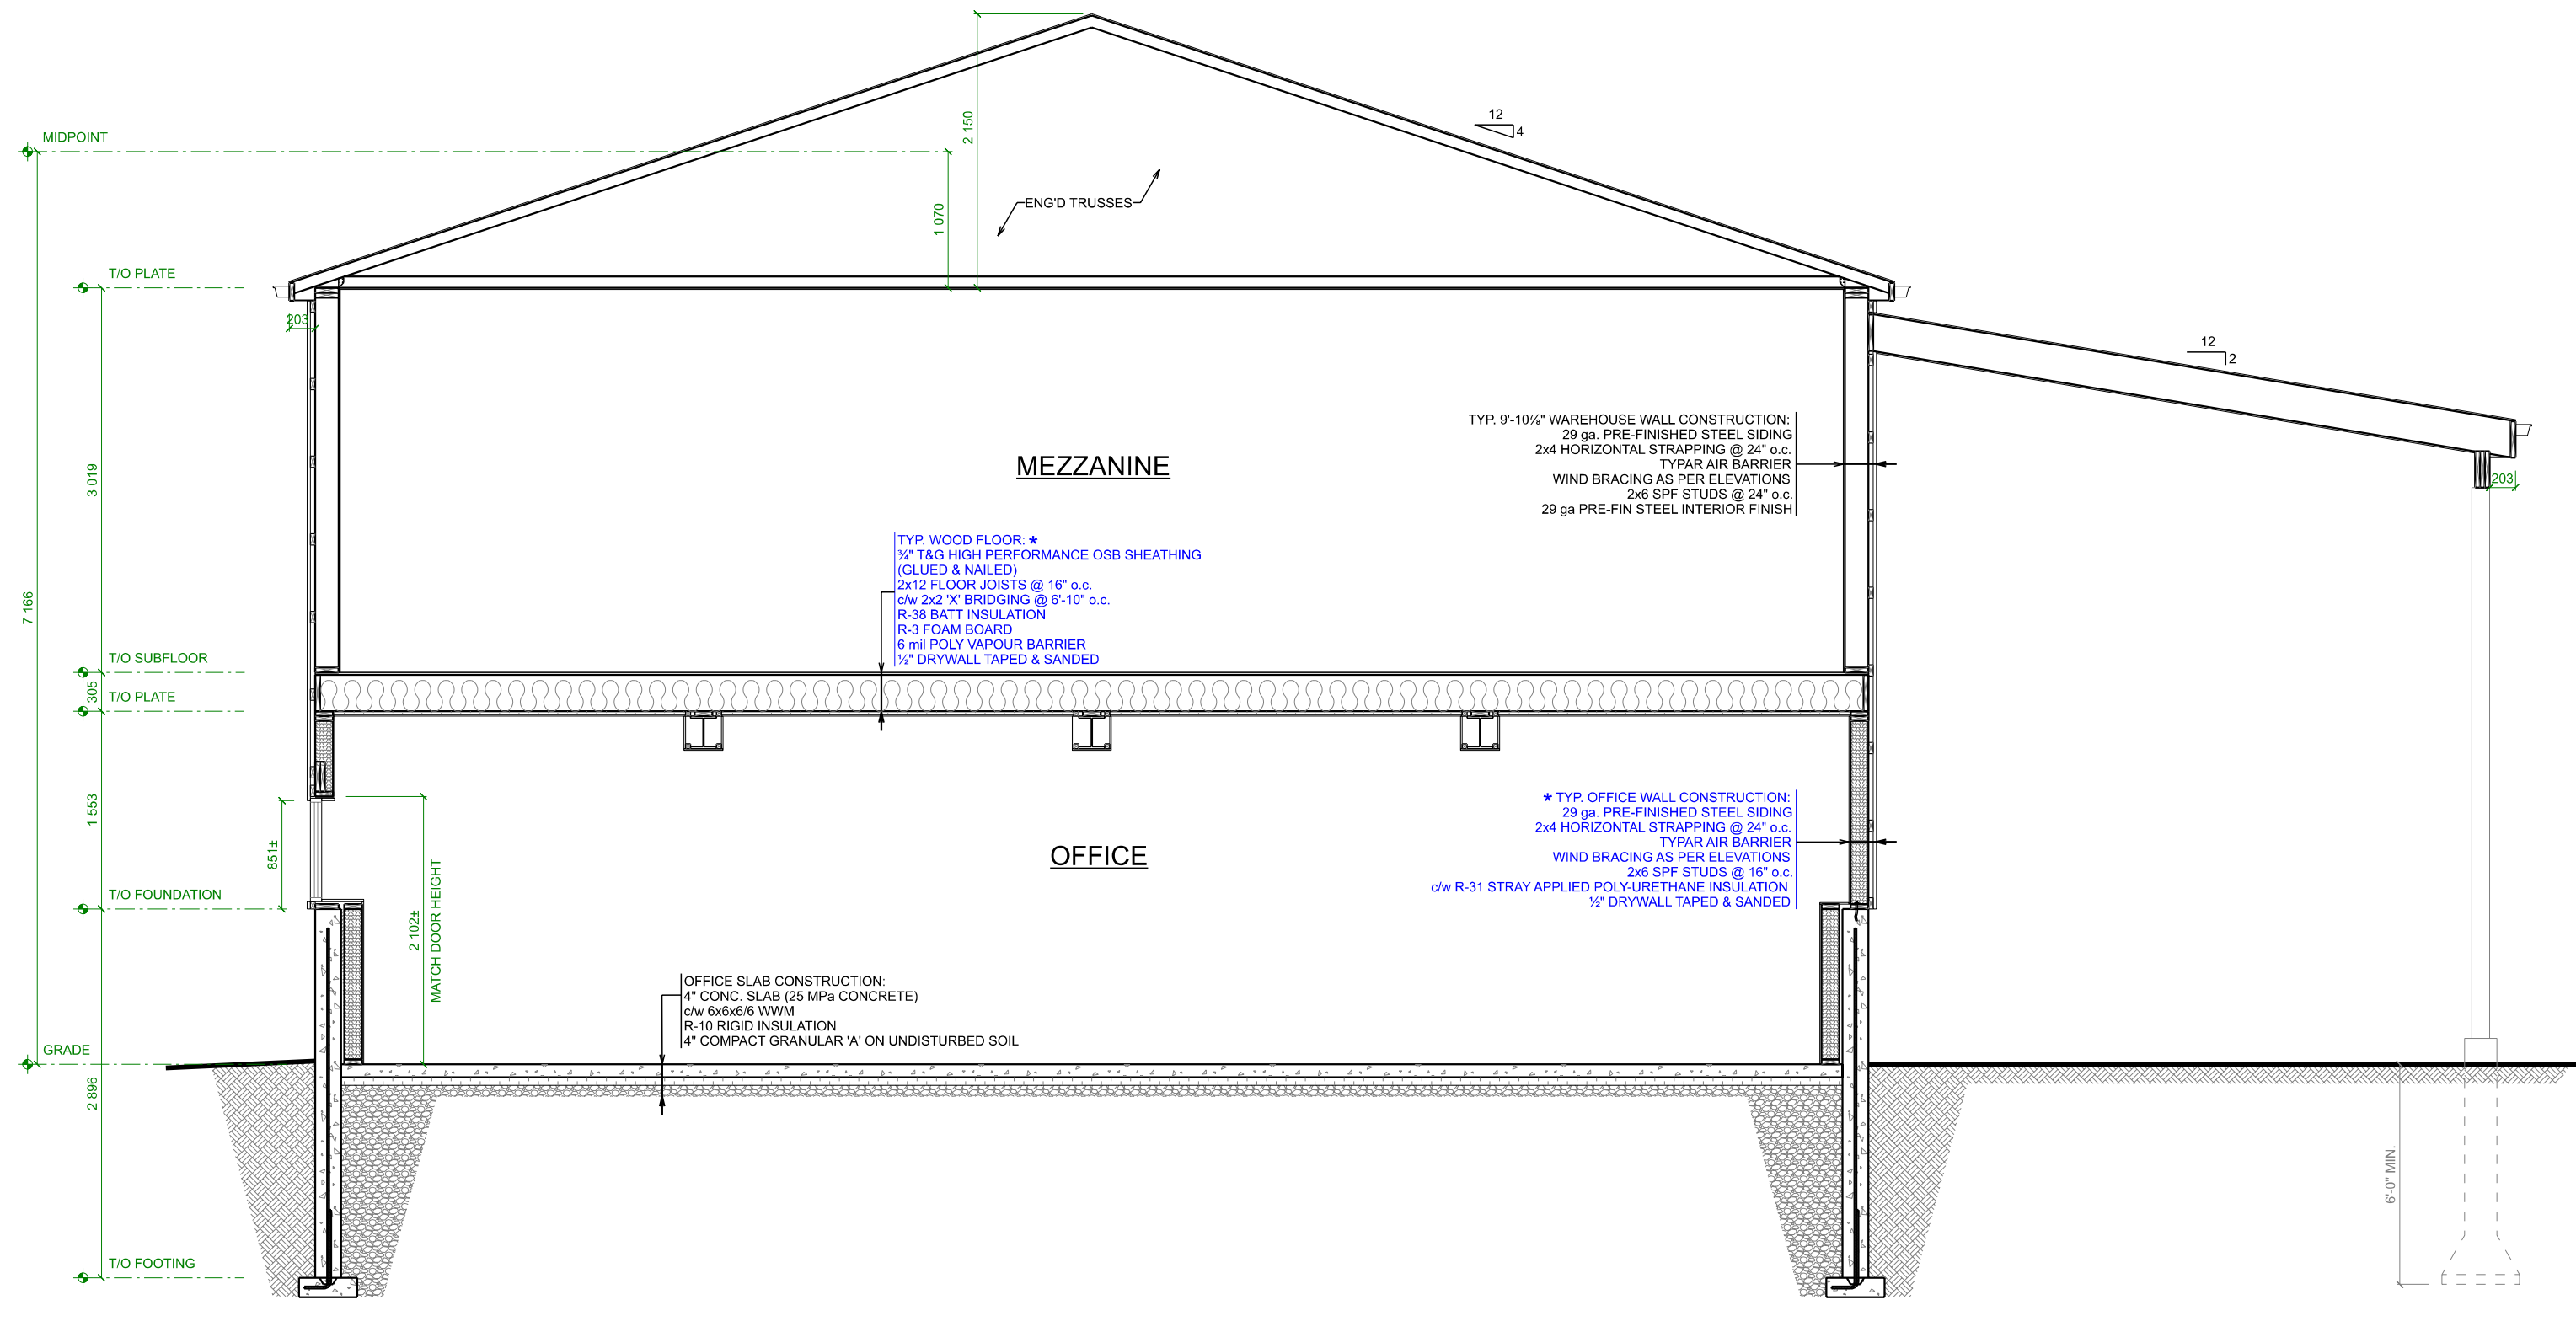

CROSS SECTION 'B' (WEST ELEVATION)
SCALE: 1:50

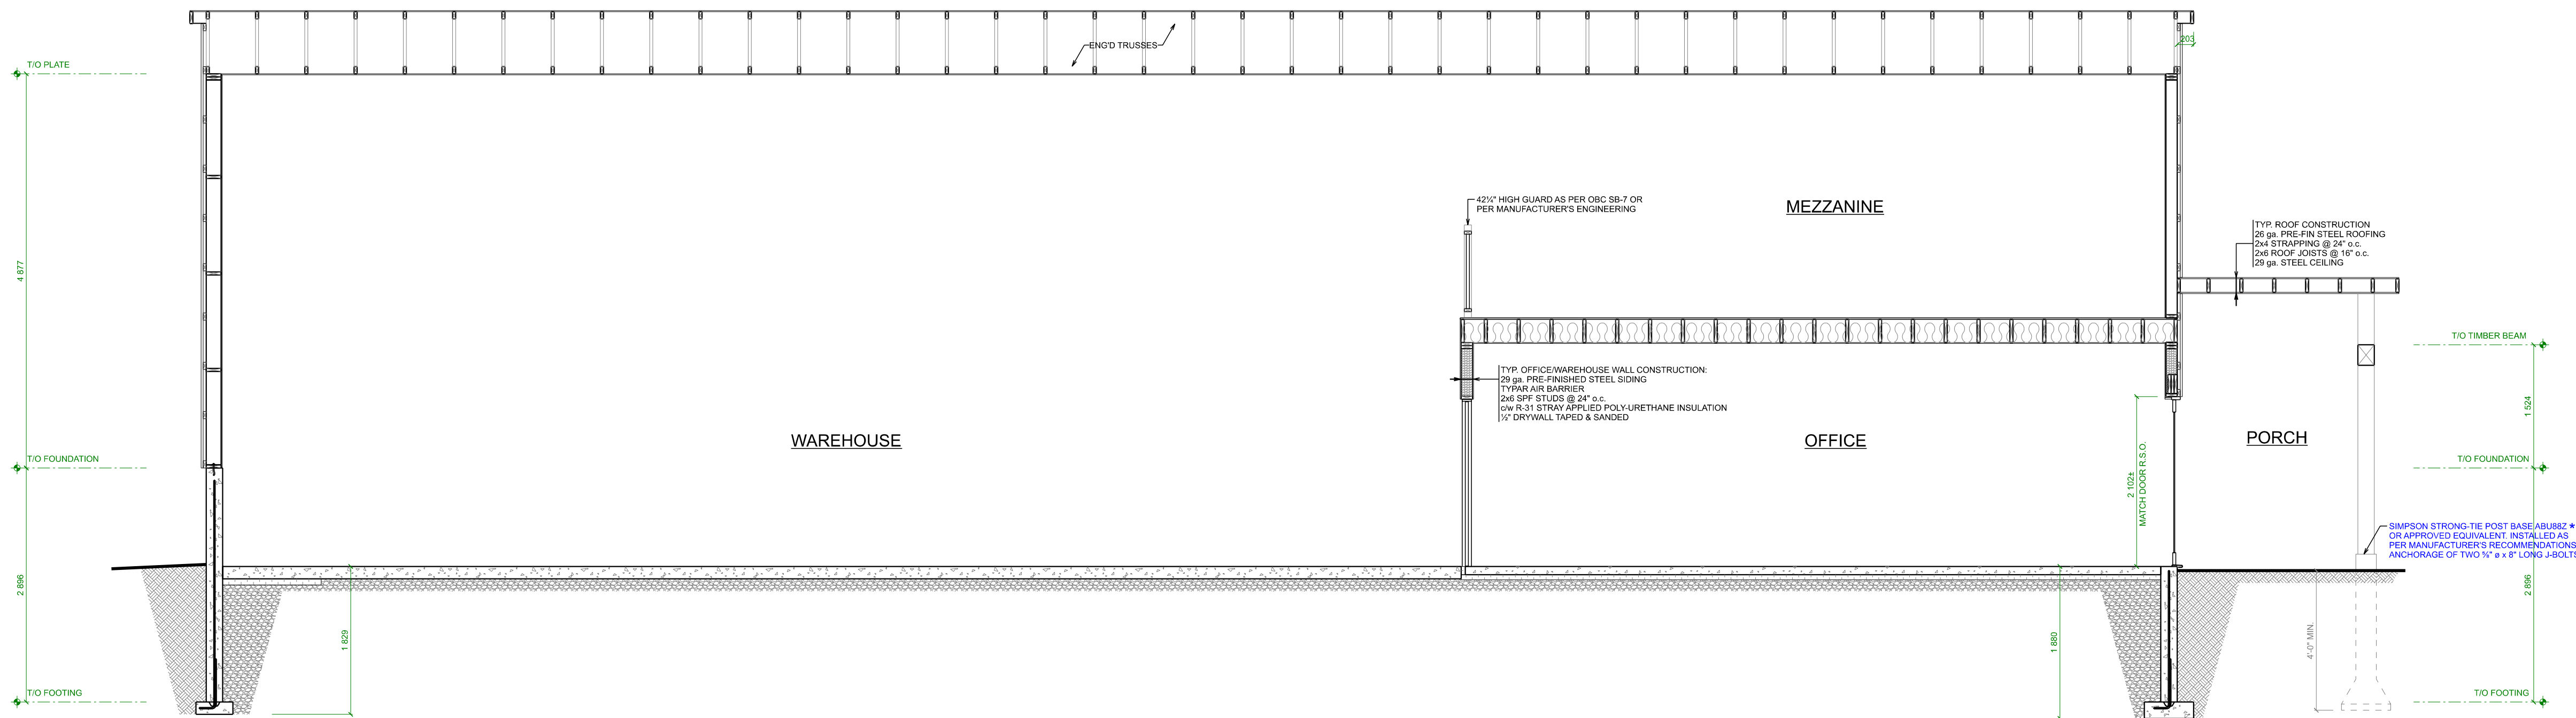

CROSS SECTION 'C' (NORTH ELEVATION)
SCALE: 1:50