



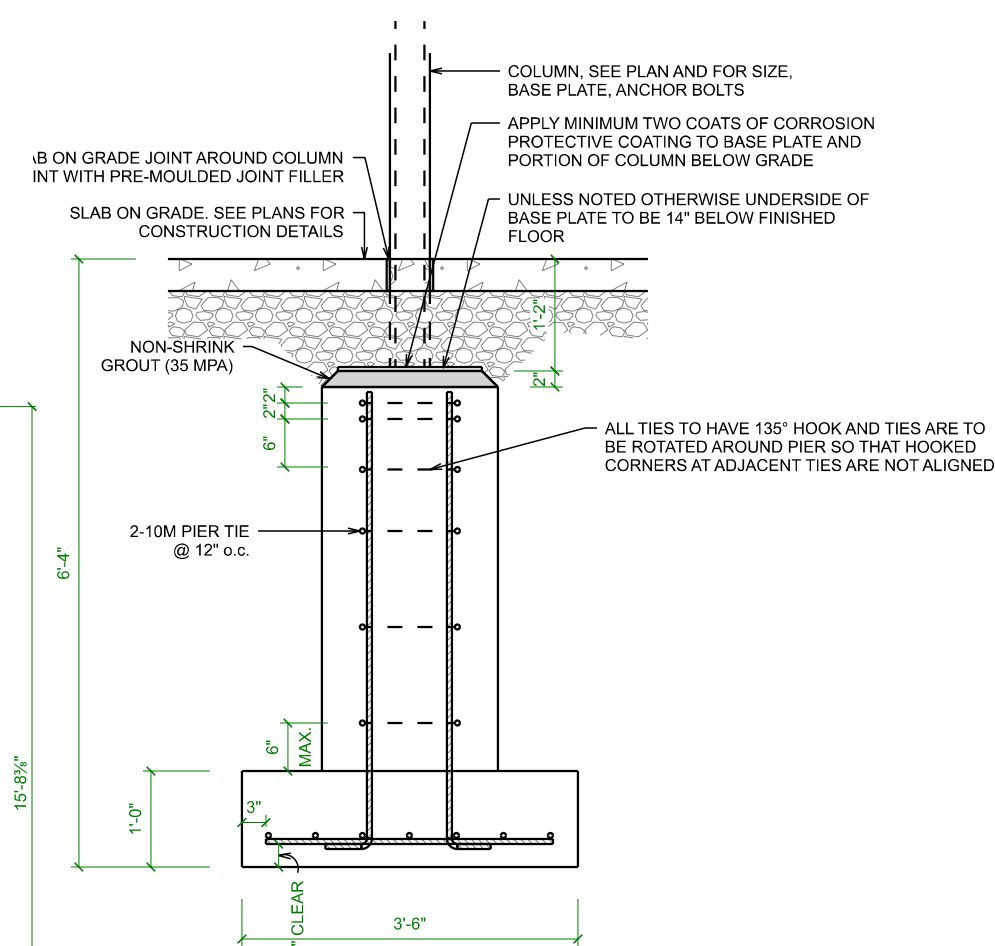

STEEL COLUMN TO PIER

SCALE: 1/2" = 1'-0"

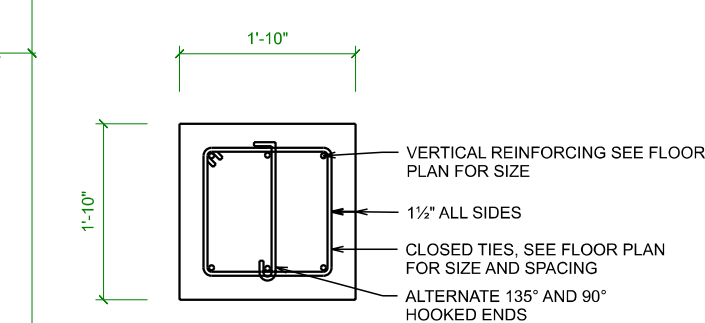

PIER DETAIL

SCALE: 1/2" = 1'-0"

QUALIFICATION INFORMATION

REQUIRED UNLESS DESIGN IS EXEMPT UNDER DIVISION C-3.2.4.1 OF THE 2012 O.B.C.



JAKOB FABER, BCIN 114291
ELEVATE HOME DESIGN INC. BCIN 118456

ELEVATE HOME DESIGN INC., BCIN 118456
THE UNDERSIGNED HAS REVIEWED AND TAKES RESPONSIBILITY FOR THIS
DESIGN, AND HAS THE QUALIFICATIONS AND MEETS THE REQUIREMENTS
SET OUT IN THE ONTARIO BUILDING CODE TO BE A DESIGNER.



ELEVATE
HOME DESIGN

BEATTY LINE N ◊ FERGUS ◊ ON
WWW.ELEVATEHOMEDSIGN.CA
JAKE@ELEVATEHOMEDSIGN.CA ◊ 519-572-4561

40 x 80 WAREHOUSE

TITAN ENVIRONMENTAL
SOMME STREET, BLOCK 2, PART 1
OTTAWA, ON

FOUNDATION PLAN

PROJECT NO: 24-001	
STARTING DATE: Jan 2, 2024	
LAST REVISION DATE: Apr 24, 2026	
DRAWN BY: J.F.	

SCALE: As Noted

1

THESE DRAWINGS ARE COPYRIGHT PROTECTED AND MAY NOT BE COPIED OR REPRODUCED IN WHOLE OR IN PART WITHOUT EXPRESS WRITTEN CONSENT OF ELEVATE HOME DESIGN INC.
ALL DIMENSIONS TO BE VERIFIED BY ON SITE CONTRACTOR AND ANY DISCREPANCIES TO BE REPORTED IMMEDIATELY TO THE ELEVATE HOME DESIGN INC.
ALL CONSTRUCTION IS TO CONFORM TO THE ONTARIO BUILDING CODE AS AMENDED, REGARDLESS OF DRAWING DETAILS

FILE # D07-12-25-0077 PLAN # 19398

APPROVED

By Adam Brown at 2:20 pm, Jul 14, 2026

ADAM BROWN
MANAGER , DEVELOPMENT REVIEW RURAL
PLANNING, DEVELOPMENT & BUILDING SERVICES
DEPARTMENT, CITY OF OTTAWA