


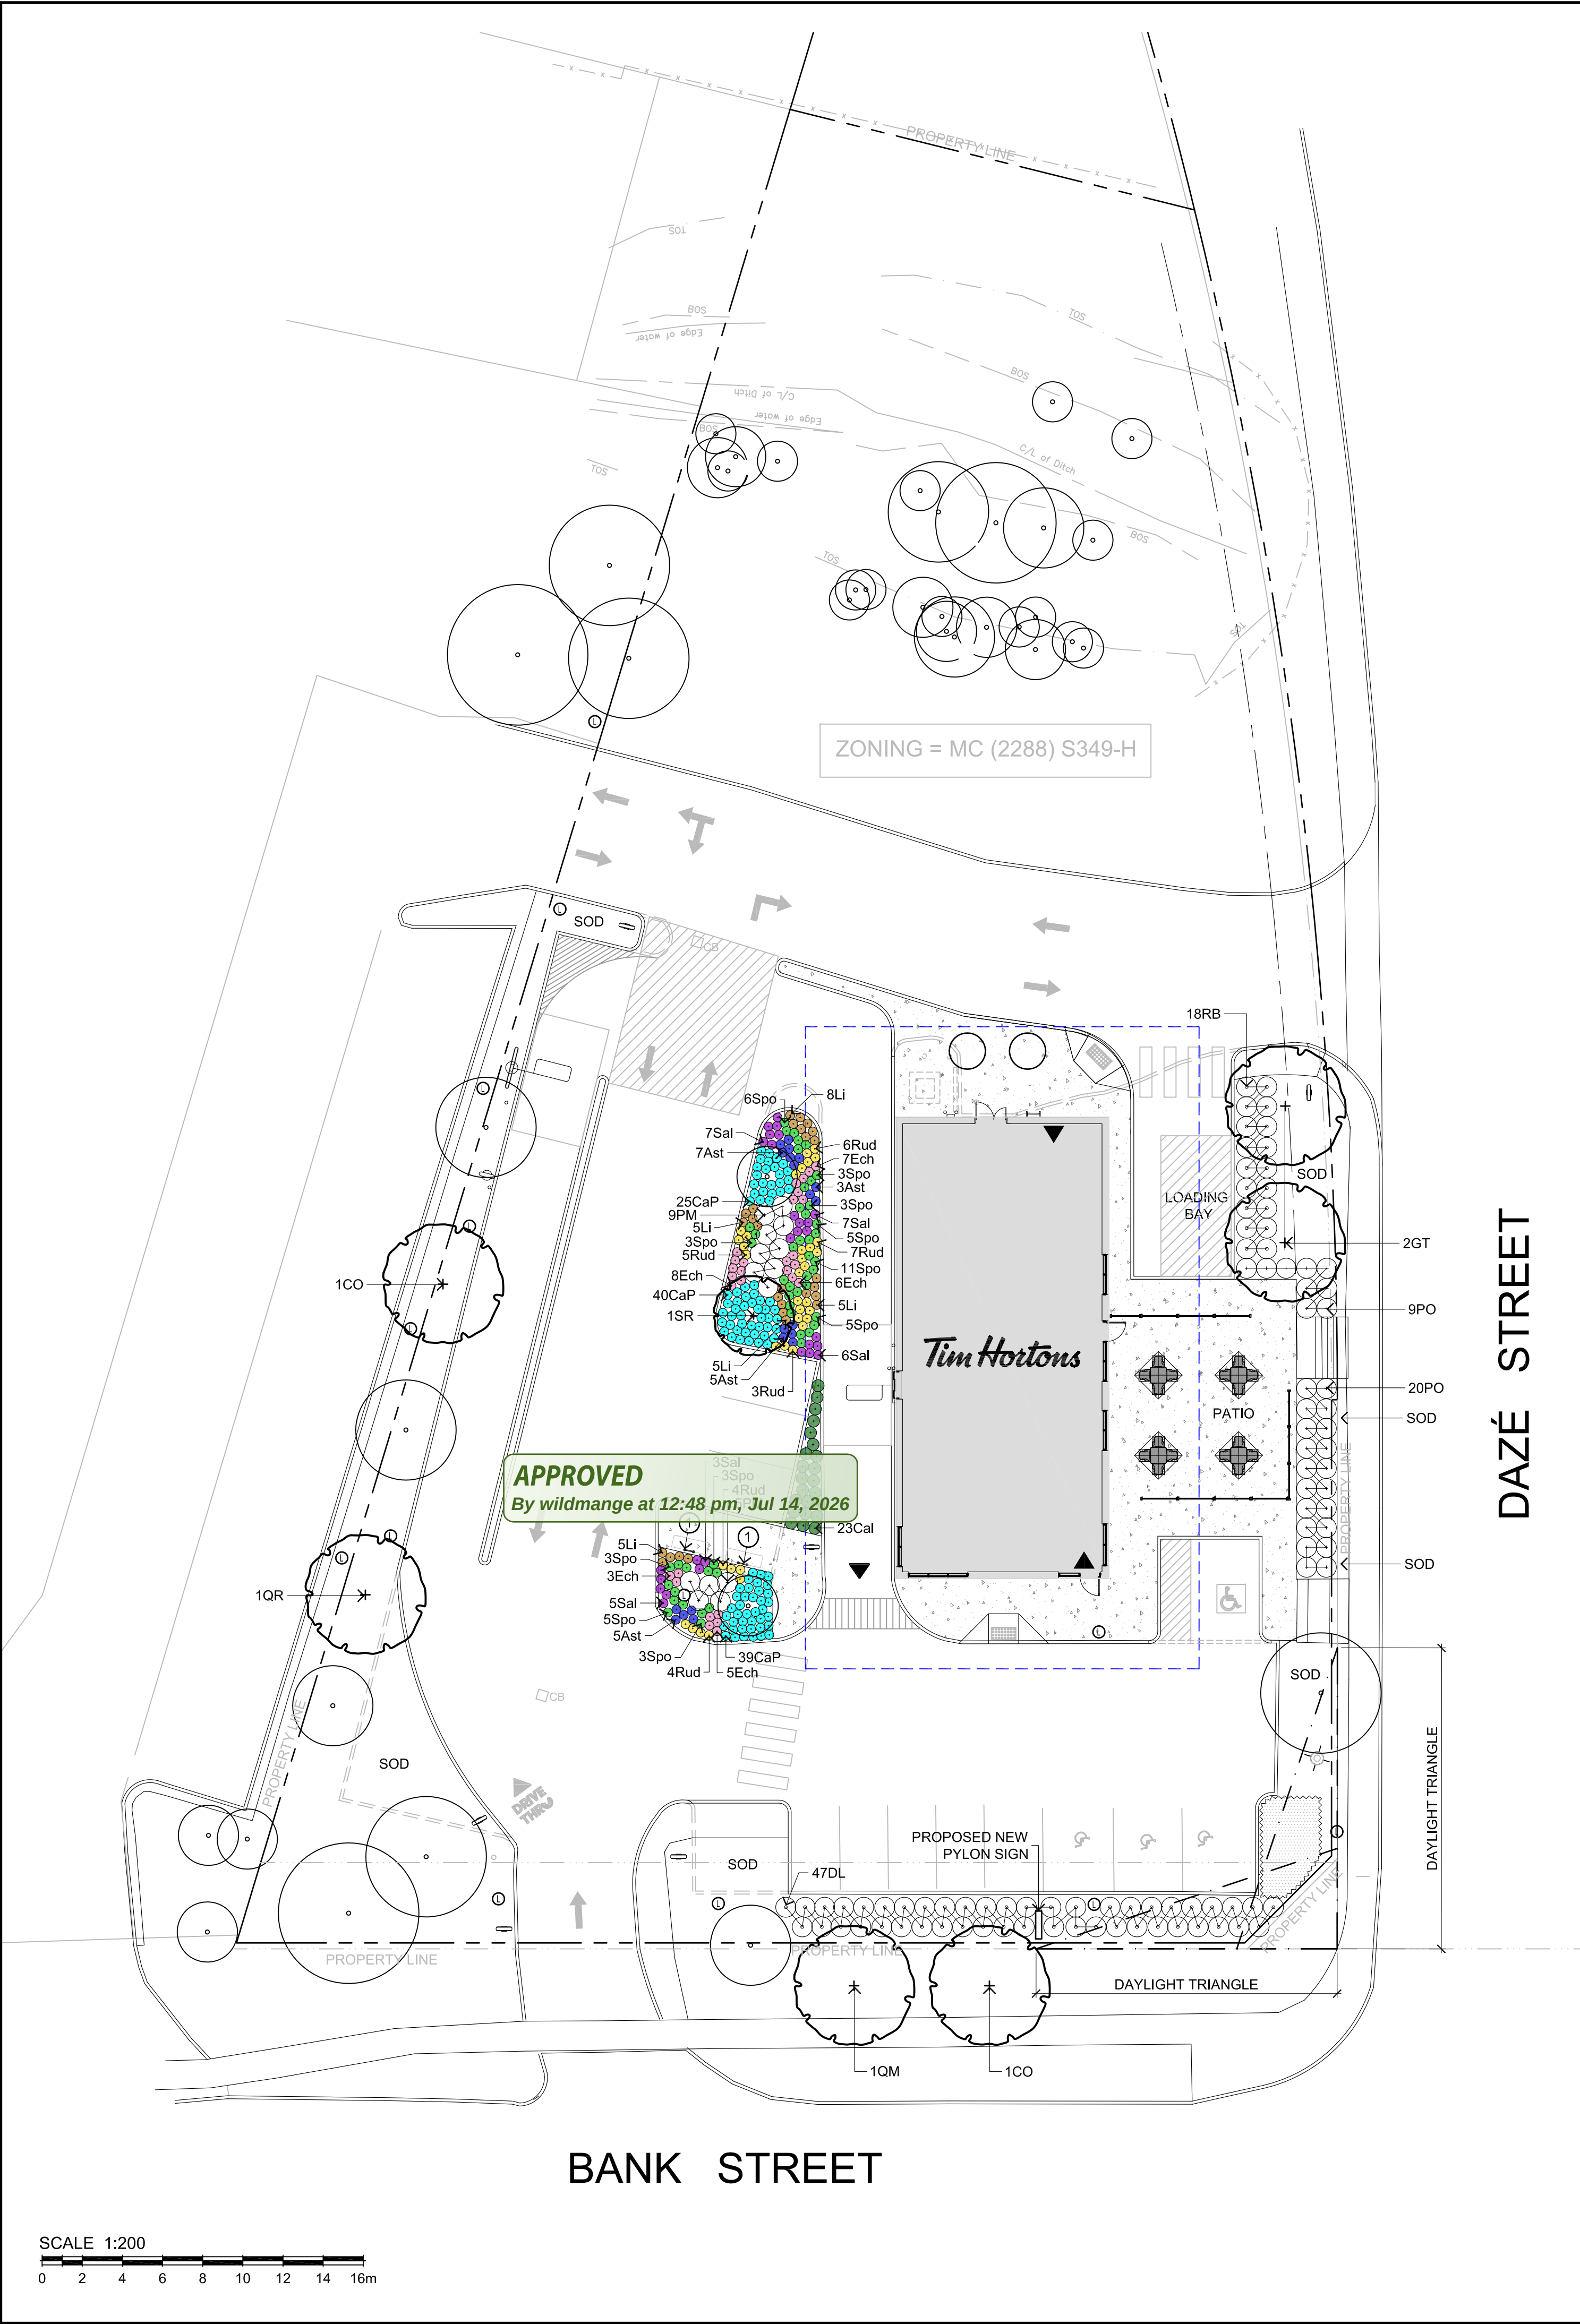

- GENERAL NOTES**
- This drawing shall be read in conjunction with all relevant Architectural, Engineering and related Drawings and Documents.
 - Refer to Engineering Drawings for Grading and Servicing.
 - Refer to Architectural Drawings for Site layout.
 - Contractor shall provide the location(s) of all services/utilities by consulting Municipal Authorities and Utility companies and shall be responsible for adequate protection from damage during construction.
 - Plant material shall be No.1 Grade and shall comply with the Metric Guide Specifications For Nursery Stock (latest edition), published by the Canadian Nursery Trades Association.
 - Plant Material locations are **Schematic / Approximate only**. Contractor shall stake out locations on site prior to work.
 - Contractor shall guarantee all plant material for a period of one (1) full year from the date of final acceptance.
 - Shrubs** shall be planted in a continuous prepared bed of 450mm depth planting soil mix covered over with 75mm depth composted pine mulch to finish grade.
 - Perennials and Ornamental Grasses** shall be planted in a continuous prepared bed of 450mm depth planting soil mix covered over with 75mm depth composted pine mulch to finish grade.
 - Sod areas to receive 125mm topsoil. Sod shall be No. 1 quality conforming to the Canadian Nursery Sod Growers Specification.
 - Reinstate all areas damaged or disturbed beyond the limit of Work.
 - Plant Material substitutions shall not be permitted without written approval from the Consultant.
 - Contractor shall advise Consultant a minimum of **48hrs** prior to proceeding landscape work and any required Field Reviews.
 - TREE PLANTING SETBACK RESTRICTIONS FOR BUILDING FOUNDATIONS CONFORM TO RECOMMENDATIONS AND STANDARDS SET OUT IN THE GEOTECHNICAL REPORT.
 - THIS PLAN HAS BEEN PREPARED FOR MUNICIPAL SITE PLAN APPROVAL ONLY AND MAY NOT BE USED FOR ANY OTHER PURPOSE.**

TREE CANOPY COVER DATA
(PROJECTION ASSUMED AT 40 YR. MATURITY)

PROPOSED LARGE DECIDUOUS TREES: 10m Dia. Spread
78m2 per x 6 = 468m2

PROPOSED SMALL DECIDUOUS TREES: 5m Dia. Spread
20m2 per x 1 = 20m2

EXISTING TREE CANOPY COVER
Area (approx.): 530m2

TOTAL TREE CANOPY COVER: 1018m2
TOTAL SITE AREA: 3508.4m2

% TREE CANOPY COVER: 29.0

- LEGEND / SYMBOL**
- EXISTING TREE TO BE RETAINED (Refer to TCR)
CRZ (Critical Root Zone)
 - EXISTING SHRUBS TO BE RETAINED
 - PROPOSED DECIDUOUS TREES
DETAIL 1/L2.01
 - PROPOSED SHRUBS
DETAIL 1/L2.01
 - PROPOSED PERENNIALS, ORNAMENTAL GRASSES
DETAIL 1/L2.01
 - PROPOSED BICYCLE PARKING SPACES PROVIDED: 2
PROPOSED BICYCLE RACK
PROPOSED QTY: 2
DETAIL 2/L2.01
 - PROPOSED 4.5m TREE PLANTING SETBACK LIMIT (PER GEOTECHNICAL RECOMMENDATIONS)

PLANT MATERIAL SCHEDULE

CODE	BOTANICAL NAME	COMMON NAME	QTY	SIZE	REMARKS	NATIVE(N)	OWNERSHIP
DECIDUOUS TREES							
CO	CELTIS OCCIDENTALIS	COMMON HACKBERRY	1	50mm cal	B&B, single-stem	N	Private
CO	CELTIS OCCIDENTALIS	COMMON HACKBERRY	1	50mm cal	B&B, single-stem	N	Public
GT	GLEDTISIA TRIACANTHOS SUNBURST	SUNBURST HONEYLOCUST	2	50mm cal	B&B, single-stem	N	Private
QM	QUERCUS MACROCARPA	BUR OAK	1	50mm cal	B&B, single-stem	N	Public
QR	QUERCUS RUBRA	RED OAK	1	50mm cal	B&B, single-stem	N	Private
SR	SYRINGA RETICULATA 'IVORY SILK'	IVORY SILK JAPANESE TREE LILAC	1	50mm cal	B&B, single-stem	N	Private
SHRUBS							
DL	DIERVILLA LONICERA	BUSH HONEYSUCKLE	47	50cm ht	potted, 100cm o/c	N	Private
PM	PINUS MUGO MUGHUS	MUGHO PINE	14	50cm ht	potted, 100cm o/c	N	Private
PO	PHYSOCARPUS OPULIFOLIUS	COMMON NINEBARK	29	50cm ht	potted, 100cm o/c	N	Private
RB	ROSA BLANDA	SHRUB ROSE	18	50cm ht	potted, 100cm o/c	N	Private
PERENNIALS							
Ast	ASTER novae-angliae	NEW ENGLAND ASTER	20	1 ltr pot	plant 45cm o/c	N	Private
Ech	ECHINACEA purpurea	PURPLE CONEFLOWER	29	1 ltr pot	plant 45cm o/c	N	Private
Li	LIATRIS spicata	DENSE BLAZING STAR	28	1 ltr pot	plant 45cm o/c	N	Private
Rud	RUDBECKIA fulgida 'Goldsturm'	BLACK-EYED SUSAN	29	1 ltr pot	plant 45cm o/c	N	Private
Sal	SALVIA yangii	RUSSIAN SAGE	28	1 ltr pot	plant 45cm o/c	N	Private
ORNAMENTAL GRASSES							
Cal	CALAMAGROSTIS x acutiflora 'Karl Foerster'	KARL FOERSTER REED GRASS	23	1 ltr pot	plant 60cm o/c	N	Private
CaP	CAREX pensylvanica	OAK SEDGE	104	PL50	plant 45cm o/c	N	Private
Spo	SPOROBOLUS heterolepis	PRAIRE DROPSEED	50	1 ltr pot	plant 45cm o/c	N	Private

G. Wildman

GERALDINE WILDMAN
MANAGER, DEVELOPMENT REVIEW SOUTH
PLANNING, DEVELOPMENT AND BUILDING SERVICES
DEPARTMENT, CITY OF OTTAWA

APPROVED
By wildmange at 12:48 pm, Jul 14, 2026

OWNER:
2045265 ONTARIO LTD.
1601-77 Bloor St., W., Toronto, ON M5S 1M2

ARCHITECT:
NICHOLAS CARAGIANIS ARCHITECT INC.
137 Pamilla St., Ottawa, ON K1S 3K9

CIVIL ENGINEER:
D.B.GRAY ENGINEERING INC.
700 Long Point Circle, Ottawa, ON K1T 4E9

GEOTECHNICAL ENGINEER:
PATERSON GROUP
9 Auriga Dr, Ottawa, ON K2E 7T9

ONTARIO LAND SURVEYOR:
ANNIS, O'SULLIVAN, VOLLEBEKK LTD.
500-14 Concourse Gate, Nepean, ON K2E 7S6

LEGAL DESCRIPTION:
Block 9, Registered Plan 4M-944
City of Ottawa.

FOR APPROVAL ONLY

3.	MAY 15/26	PER CITY COMMENTS (2)
2.	APR.13/26	PER CITY COMMENTS (1)
1.	DEC.17/25	ISSUE FOR SITE PLAN APPROVAL

no.	date	revision

North Arrow

Stamp

Contractor shall check and verify all dimensions on site and report all errors and/or omissions to the Consultant.

Work to be done in accordance with all applicable codes and by-laws.

Do not scale Drawing.

This Drawing shall not be used for construction until signed by the Consultant.

Copyright reserved. This Drawing is the exclusive property of Levstek Consultants Inc. and shall not be used without consent.

Consultant

LEVSTEK CONSULTANT'S
LANDSCAPE ARCHITECTS
5871 Hugh Crescent · Ottawa · Ontario · K0A 2W8

Project

TIM HORTONS
2300 BANK STREET
OTTAWA, ONTARIO

Drawing Title

LANDSCAPE PLAN

Drawn	MGB	Date	NOV. 2025	Drawing No.	
Scale	1:200	Project No.	1255	L1.01	

THIS DRAWING IS COLOUR DEPENDENT.
NON-COLOUR COPIES MAY ALTER
INTERPRETATION.

File No. D07-12-25-0171 / Plan No. 19430