


LEGEND

- Property Line
- Zoning Setback Line
- Fire Route
- Proposed Barrier Curb
- Proposed Swale
- Proposed Bollard
- Proposed Building Entrance
- Proposed Well
- Proposed Gravel Area
- Proposed Sign
- Proposed TWSI

SIGN SCHEDULE		
GRAPHIC	MARK	SIZE
	FR-1	300mm x 450mm
	FR-2	300mm x 450mm
	AP-1	300mm x 900mm
	AP-2	300mm x 600mm

NOTES:

- ALL SIGNAGE SHALL BE INSTALLED IN CONFORMANCE WITH THE LATEST EDITION OF THE ONTARIO TRAFFIC MANUAL (OTM).
- FIRE ROUTE SIGNAGE SHALL BE INSTALLED IN CONFORMANCE WITH CITY OF OTTAWA BY-LAW NO. 2003-499.
- MOUNT SIGNAGE ACCORDING TO LOCAL CODES.
- SITE CONTRACTOR TO VERIFY SIGNAGE HEIGHT.
- IF SITE CONDITION HAS SIGNAGE WHICH PROTRUDES OVER ANY SIDEWALK OR ASPHALT AREAS, SIGNAGE TO BE ADJUSTED TO THE MIN. 2100mm HEIGHT.
- ALL SIGNAGE TO BE BILINGUAL (ENGLISH&FRENCH). WHEN BILINGUAL TEXT CANNOT BE ACCOMMODATED ON A SINGLE SIGN, TWO SIGNS ARE TO BE PROVIDED, ONE FRENCH AND ONE ENGLISH. THESE ARE DENOTED BY THE SUFFIX (a,b).

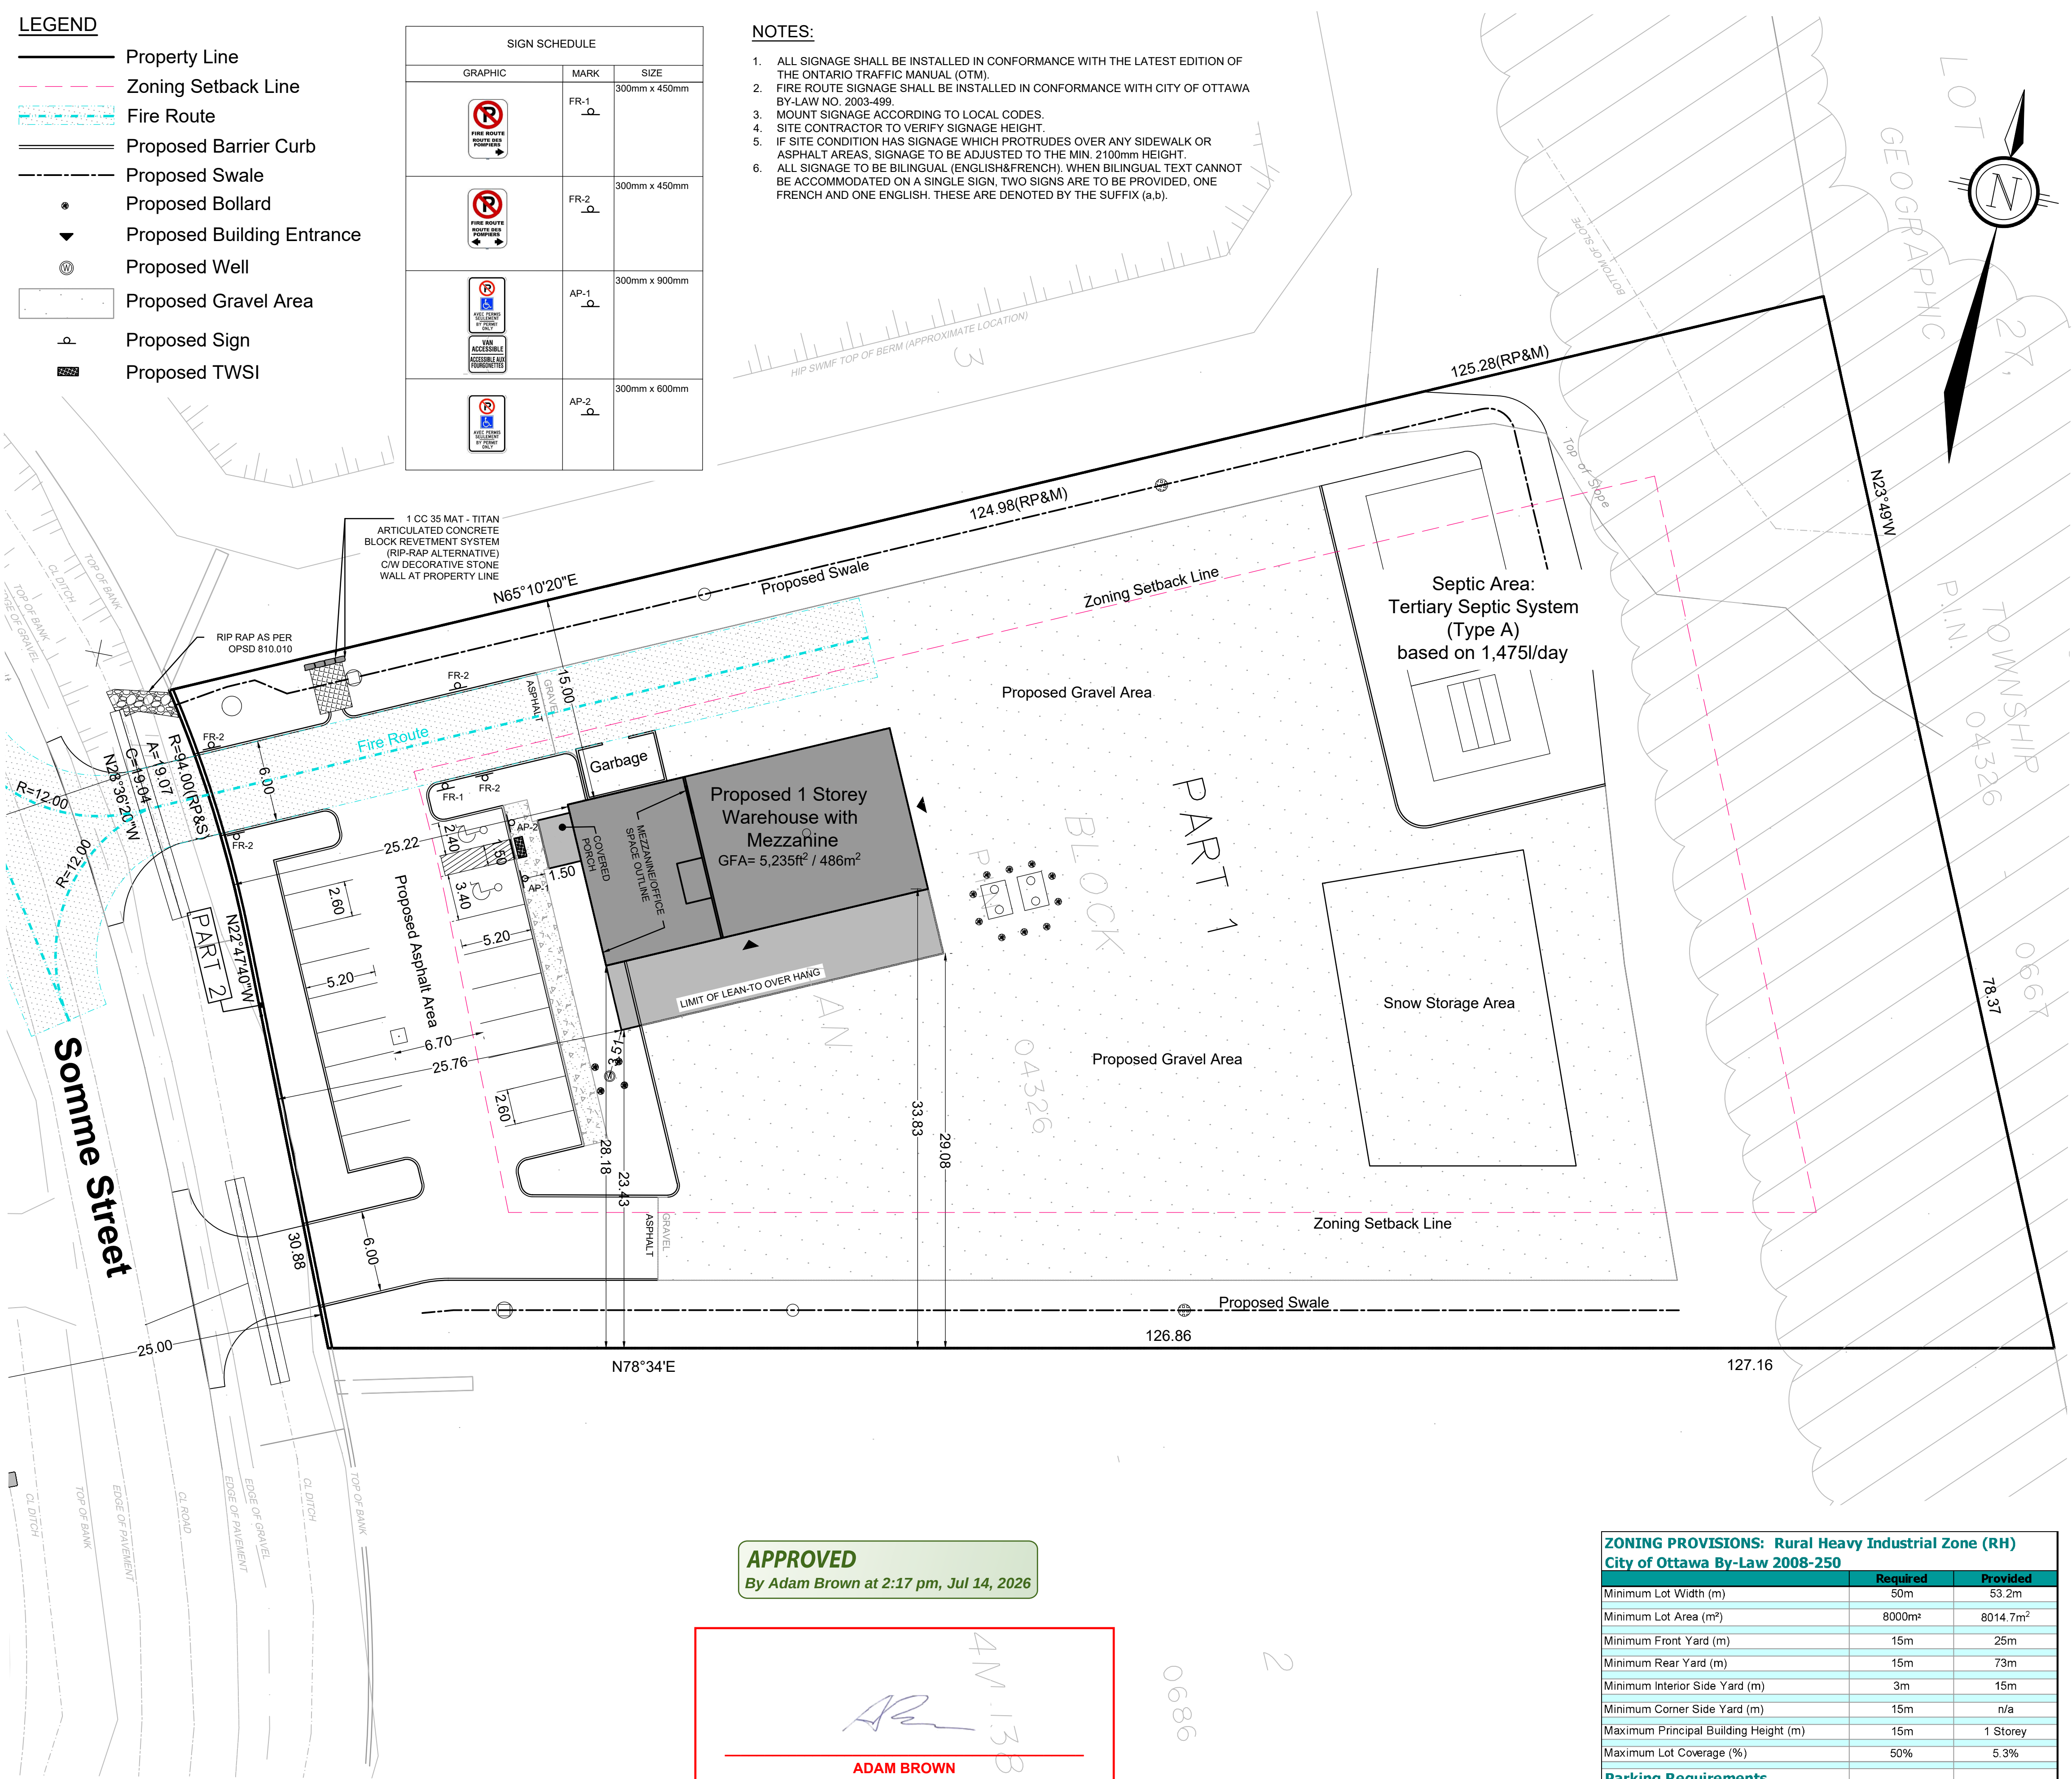

KEYPLAN
NOT TO SCALE

SITE PLAN

HAWTHORNE LOT 541

PART OF BLOCKS 2 AND
RESERVE BLOCK 17
REGISTERED PLAN 4M-1388
CITY OF OTTAWA

Titan Environmental Containment
Unit #7 - 812 Burton Road
Vars, Ontario

1 : 250

SOURCE REFERENCE:
Legal Information: Plan of Survey
Annis, O'Sullivan, Vollebakk Ltd. / 2024 / MTM Zone 9, NAD83 (CSRS)
Topographic Information: Field Survey
Novatech / 2024 / MTM Zone 9, NAD83 (CSRS)

APPROVED
By Adam Brown at 2:17 pm, Jul 14, 2026

ADAM BROWN
MANAGER, DEVELOPMENT REVIEW RURAL
PLANNING, DEVELOPMENT & BUILDING SERVICES
DEPARTMENT, CITY OF OTTAWA

ZONING PROVISIONS: Rural Heavy Industrial Zone (RH) City of Ottawa By-Law 2008-250		
	Required	Provided
Minimum Lot Width (m)	50m	53.2m
Minimum Lot Area (m²)	8000m²	8014.7m²
Minimum Front Yard (m)	15m	25m
Minimum Rear Yard (m)	15m	73m
Minimum Interior Side Yard (m)	3m	15m
Minimum Corner Side Yard (m)	15m	n/a
Maximum Principal Building Height (m)	15m	1 Storey
Maximum Lot Coverage (%)	50%	5.3%
Parking Requirements		
	Required	Provided
Minimum Parking Spaces (Office, Area D) 2.4 per 100m² of GFA	7	10
Minimum Parking Spaces (Warehouse, Area D) 0.8 per 100m² for the first 500m²	3	8
Total	10	18

NOVATECH

Engineers, Planners & Landscape Architects
Suite 200, 240 Michael Cowpland Drive
Ottawa, Ontario, Canada K2M 1P6

Telephone (613) 254-9643
Facsimile (613) 254-5867
Website www.novatech-eng.com

ISSUED
MAY 04, 2026

PROJECT No.
124111

DRAWING No.
124111-SP