




1 EAST ELEVATION
A.9 FLAVESCENT LANE

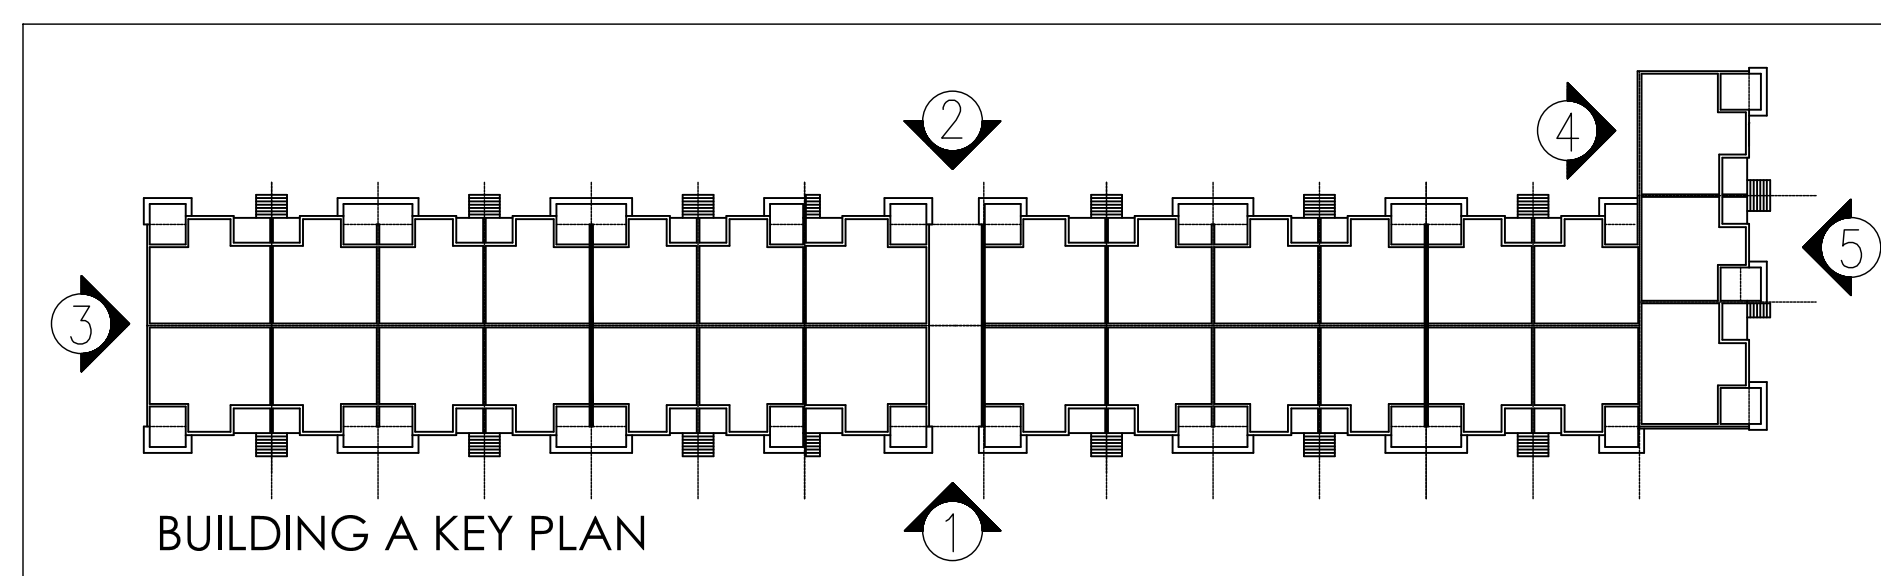

LATEST REVISIONS:		
No.	NOTES	DATE ISSUED



URBAN DALE CONSTRUCTION LIMITED
2193 ARCH STREET, OTTAWA
"There's Comfort in Higher Standards"

SITE: PH7 BLOCK 2 RIVERSIDE SOUTH

PROJECT:


TOWN CENTRE STACKED CONDO BLOCKS

DWG: **BUILDING A
COMPARTMENTS 1 & 2
BASEMENT FLOOR PLAN**

SCALE:	1/16"=1'-0"	DWG No:	9
DATE:	APRIL 13,2026		




1 EAST ELEVATION
A.9 INTERIOR SIDE YARD

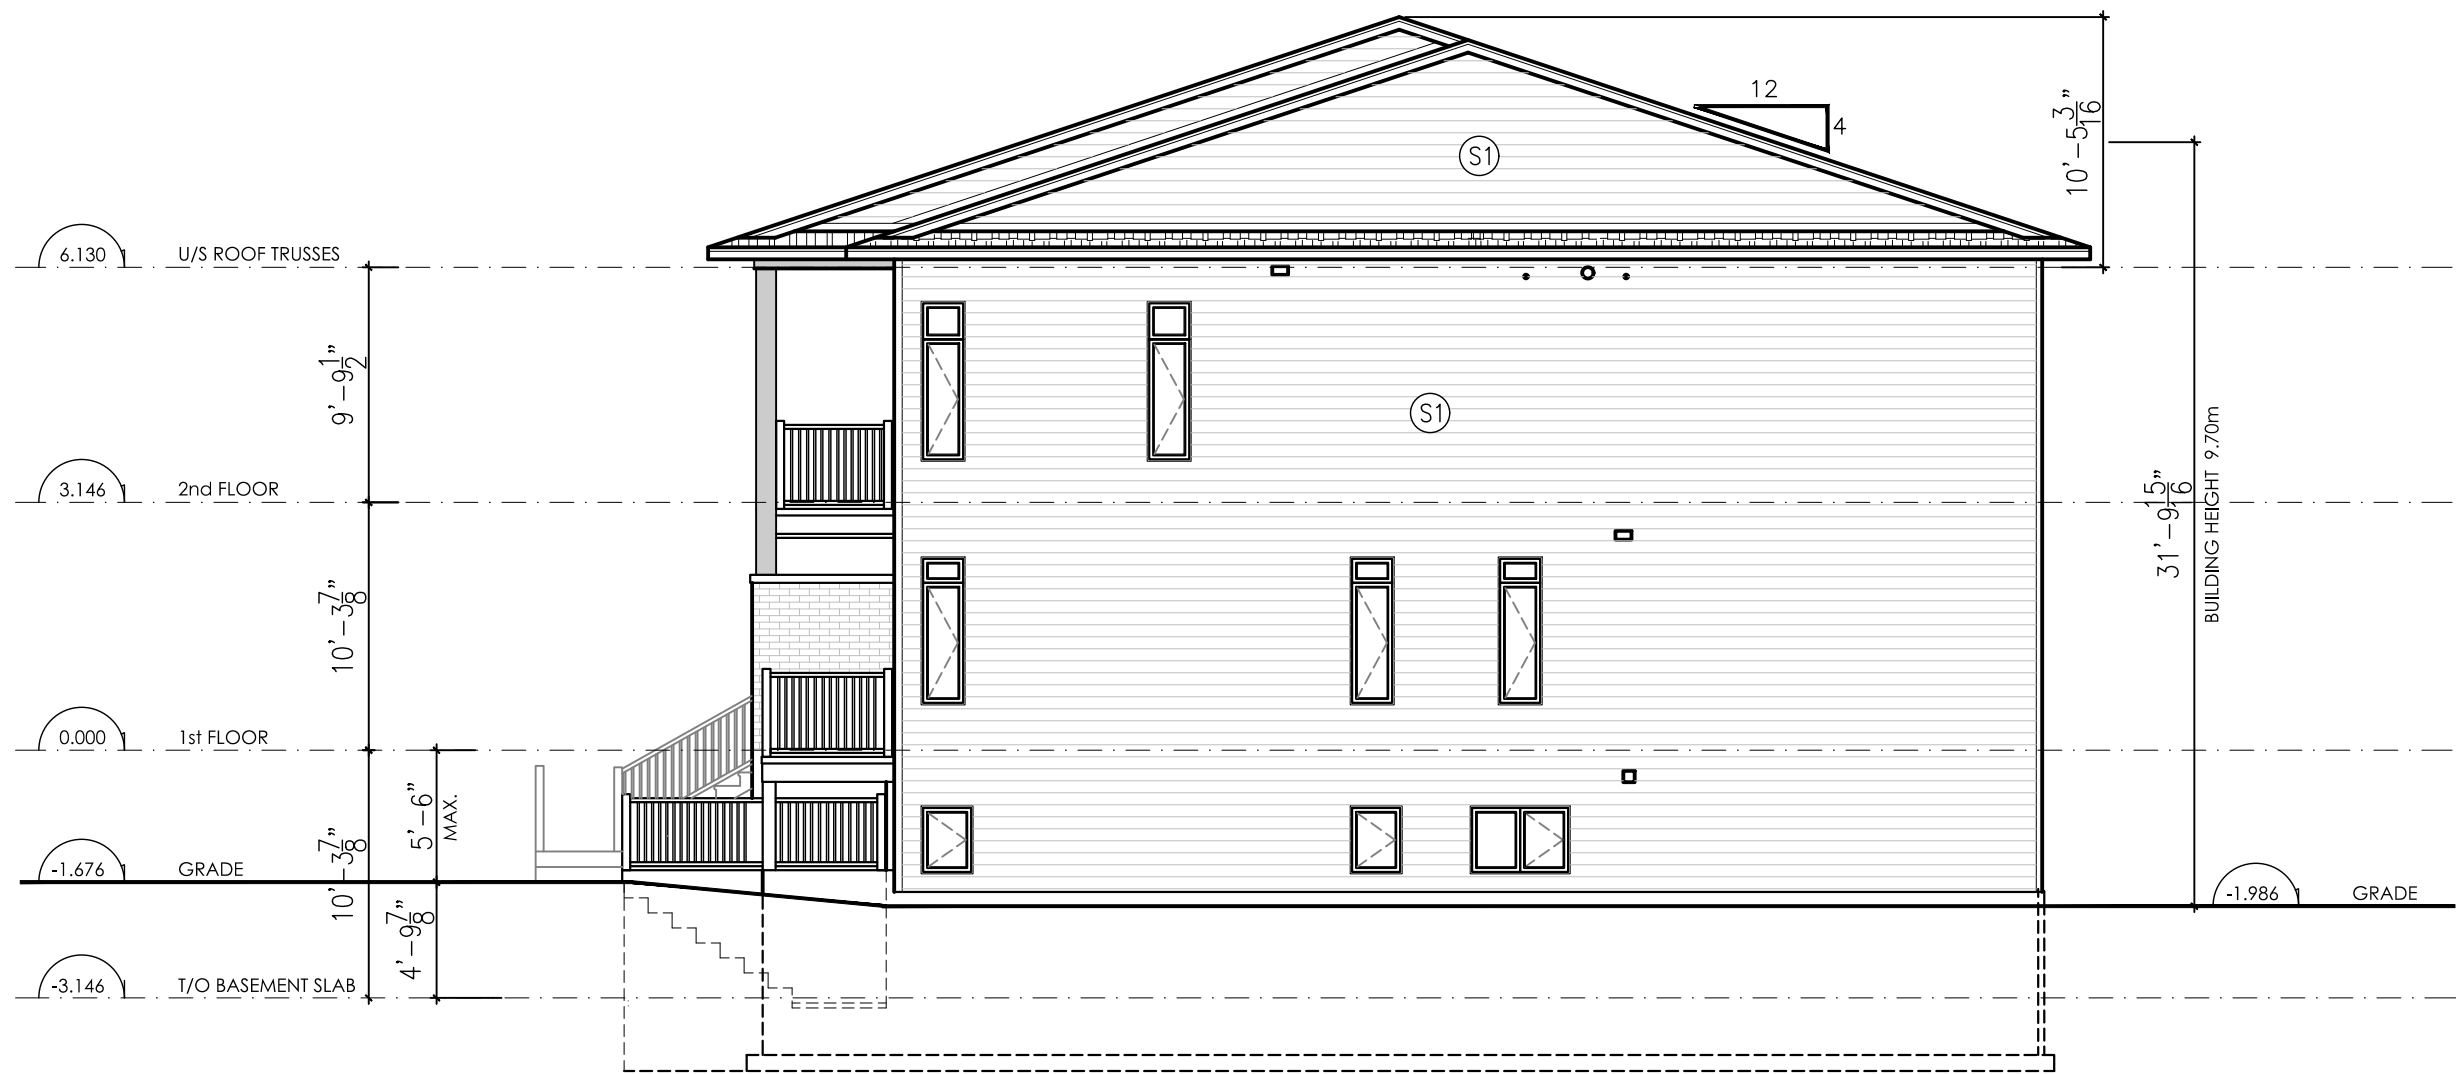

1 WEST ELEVATION
A.9 INTERIOR SIDE YARD



5 NORTH ELEVATION
A.9 EARL ARMSTRONG ROAD

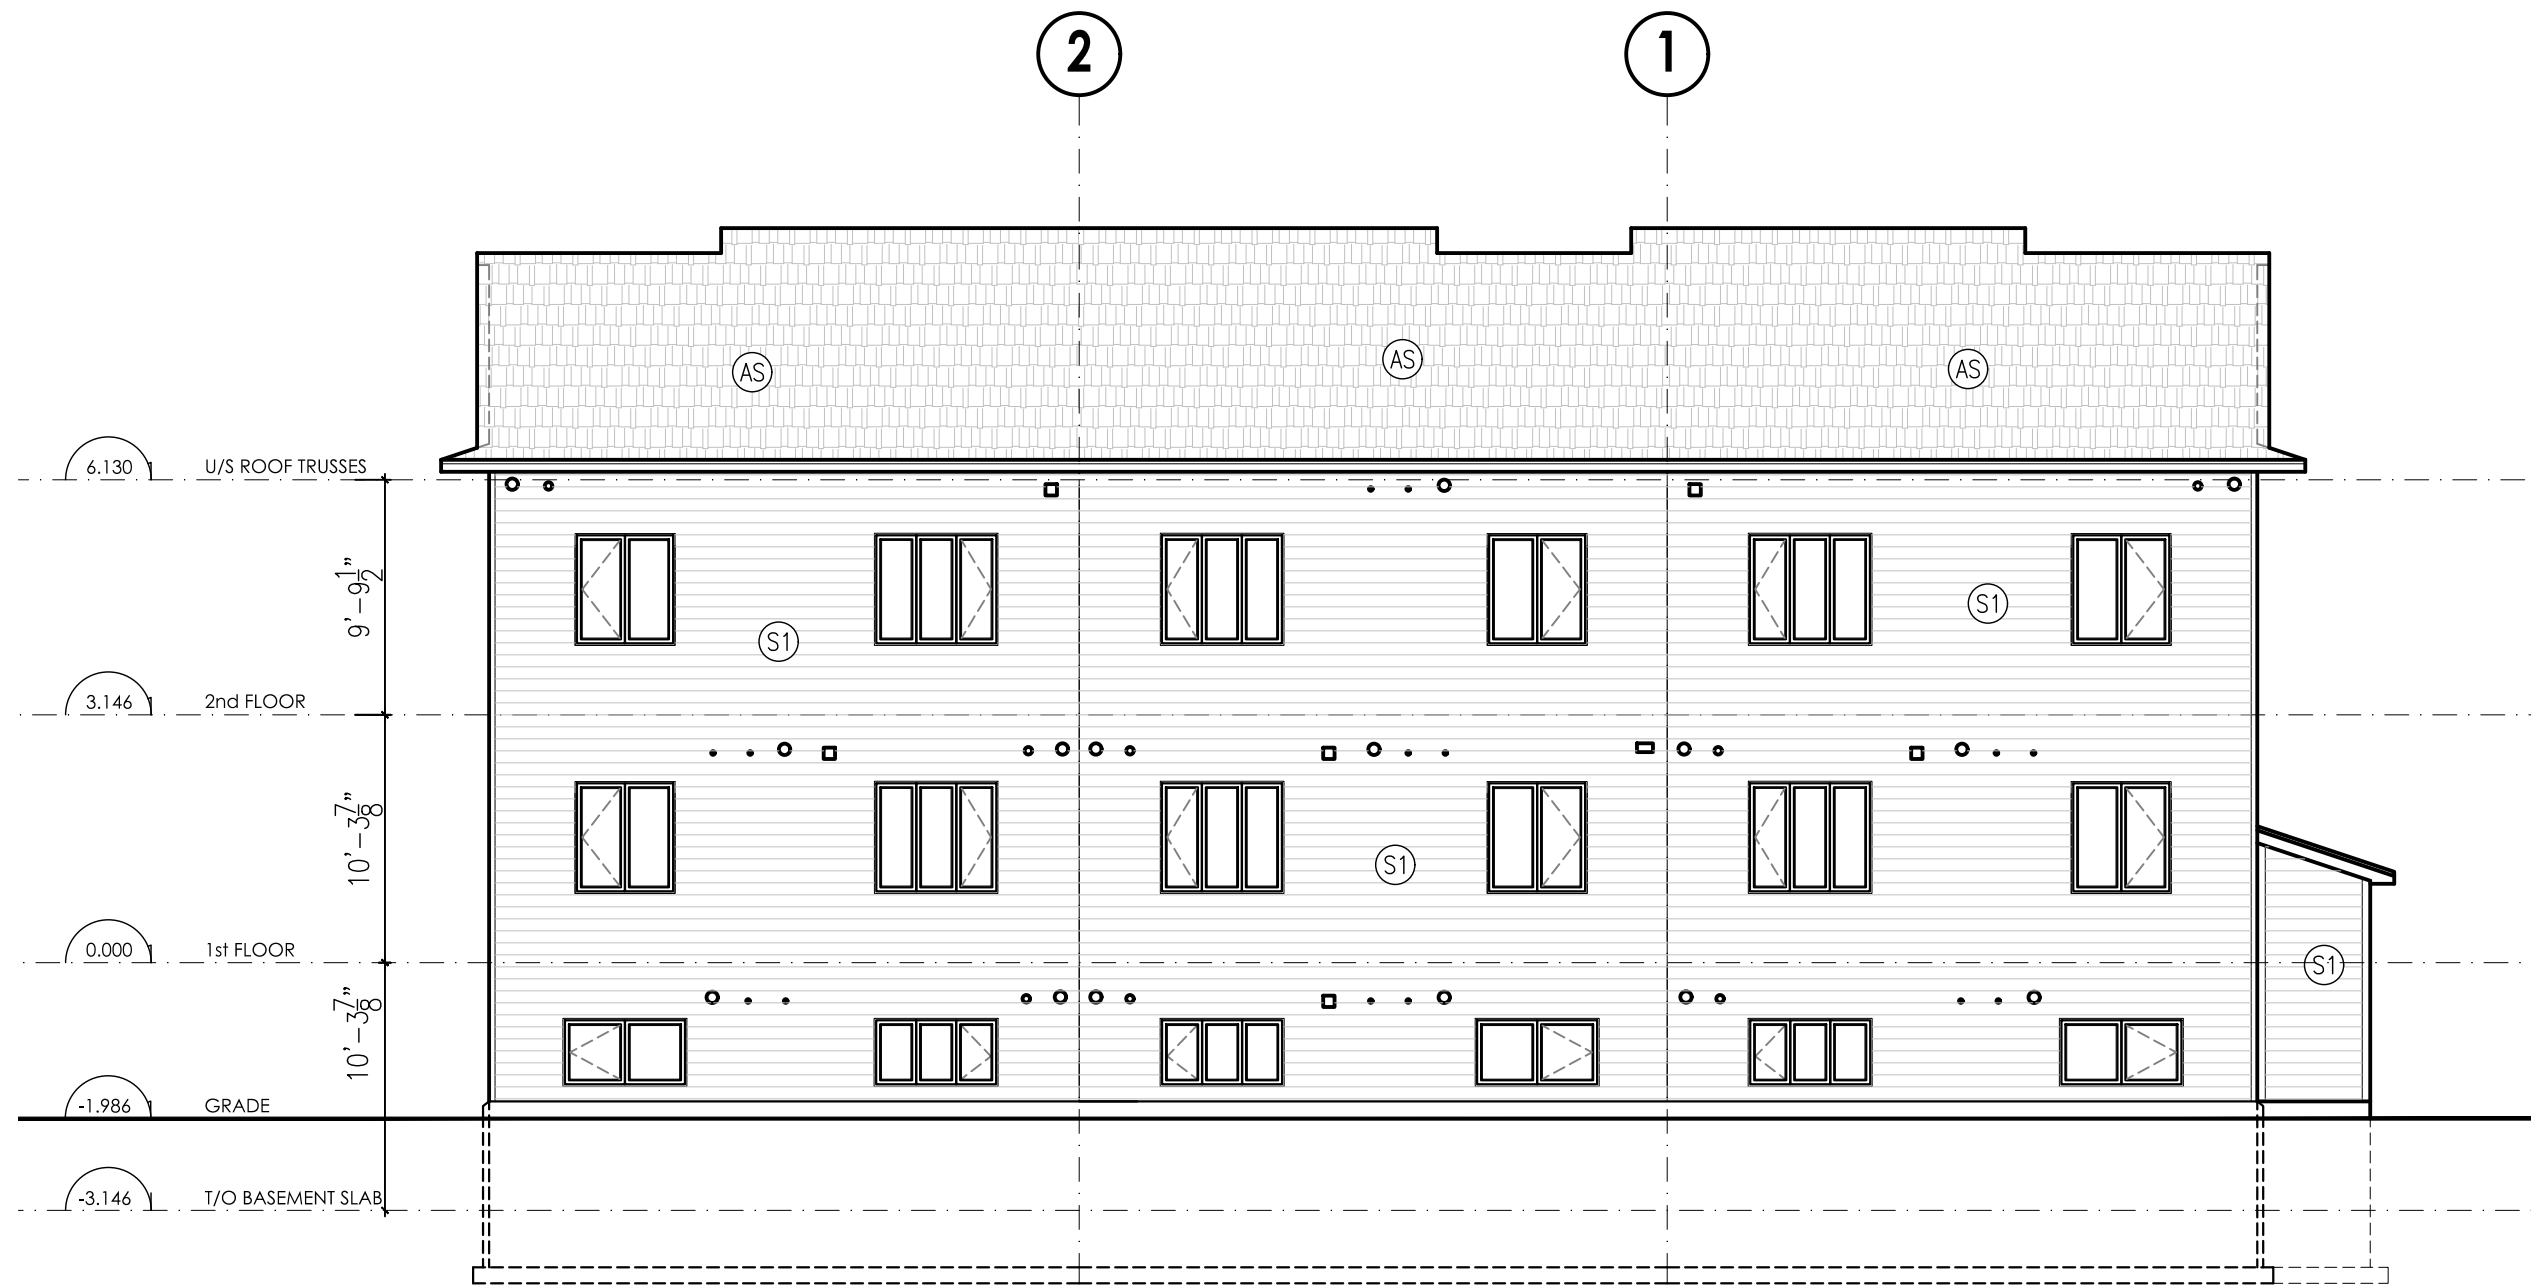

3 SOUTH ELEVATION
A.9 FACING PRIVATE DRIVEWAY

- LEGEND
- (S1) LIGHT SIDING
 - (S3) DARK HARDIE BRD PANEL
 - (BR) BRICK
 - (AS) ASPHALT SHINGLES

LATEST REVISIONS:

No.	NOTES	DATE ISSUED
-----	-------	-------------

--	--	--



URBANDALE CONSTRUCTION LIMITED
2193 ARCH STREET, OTTAWA
"There's Comfort in Higher Standards"

SITE: PH7 BLOCK 2 RIVERSIDE SOUTH

PROJECT: TOWN CENTRE
STACKED CONDO BLOCKS

DWG: BUILDING B
ELEVATIONS

SCALE: 1/8"=1'-0"	DWG No: 11
DATE: APRIL 13, 2026	OF 11