



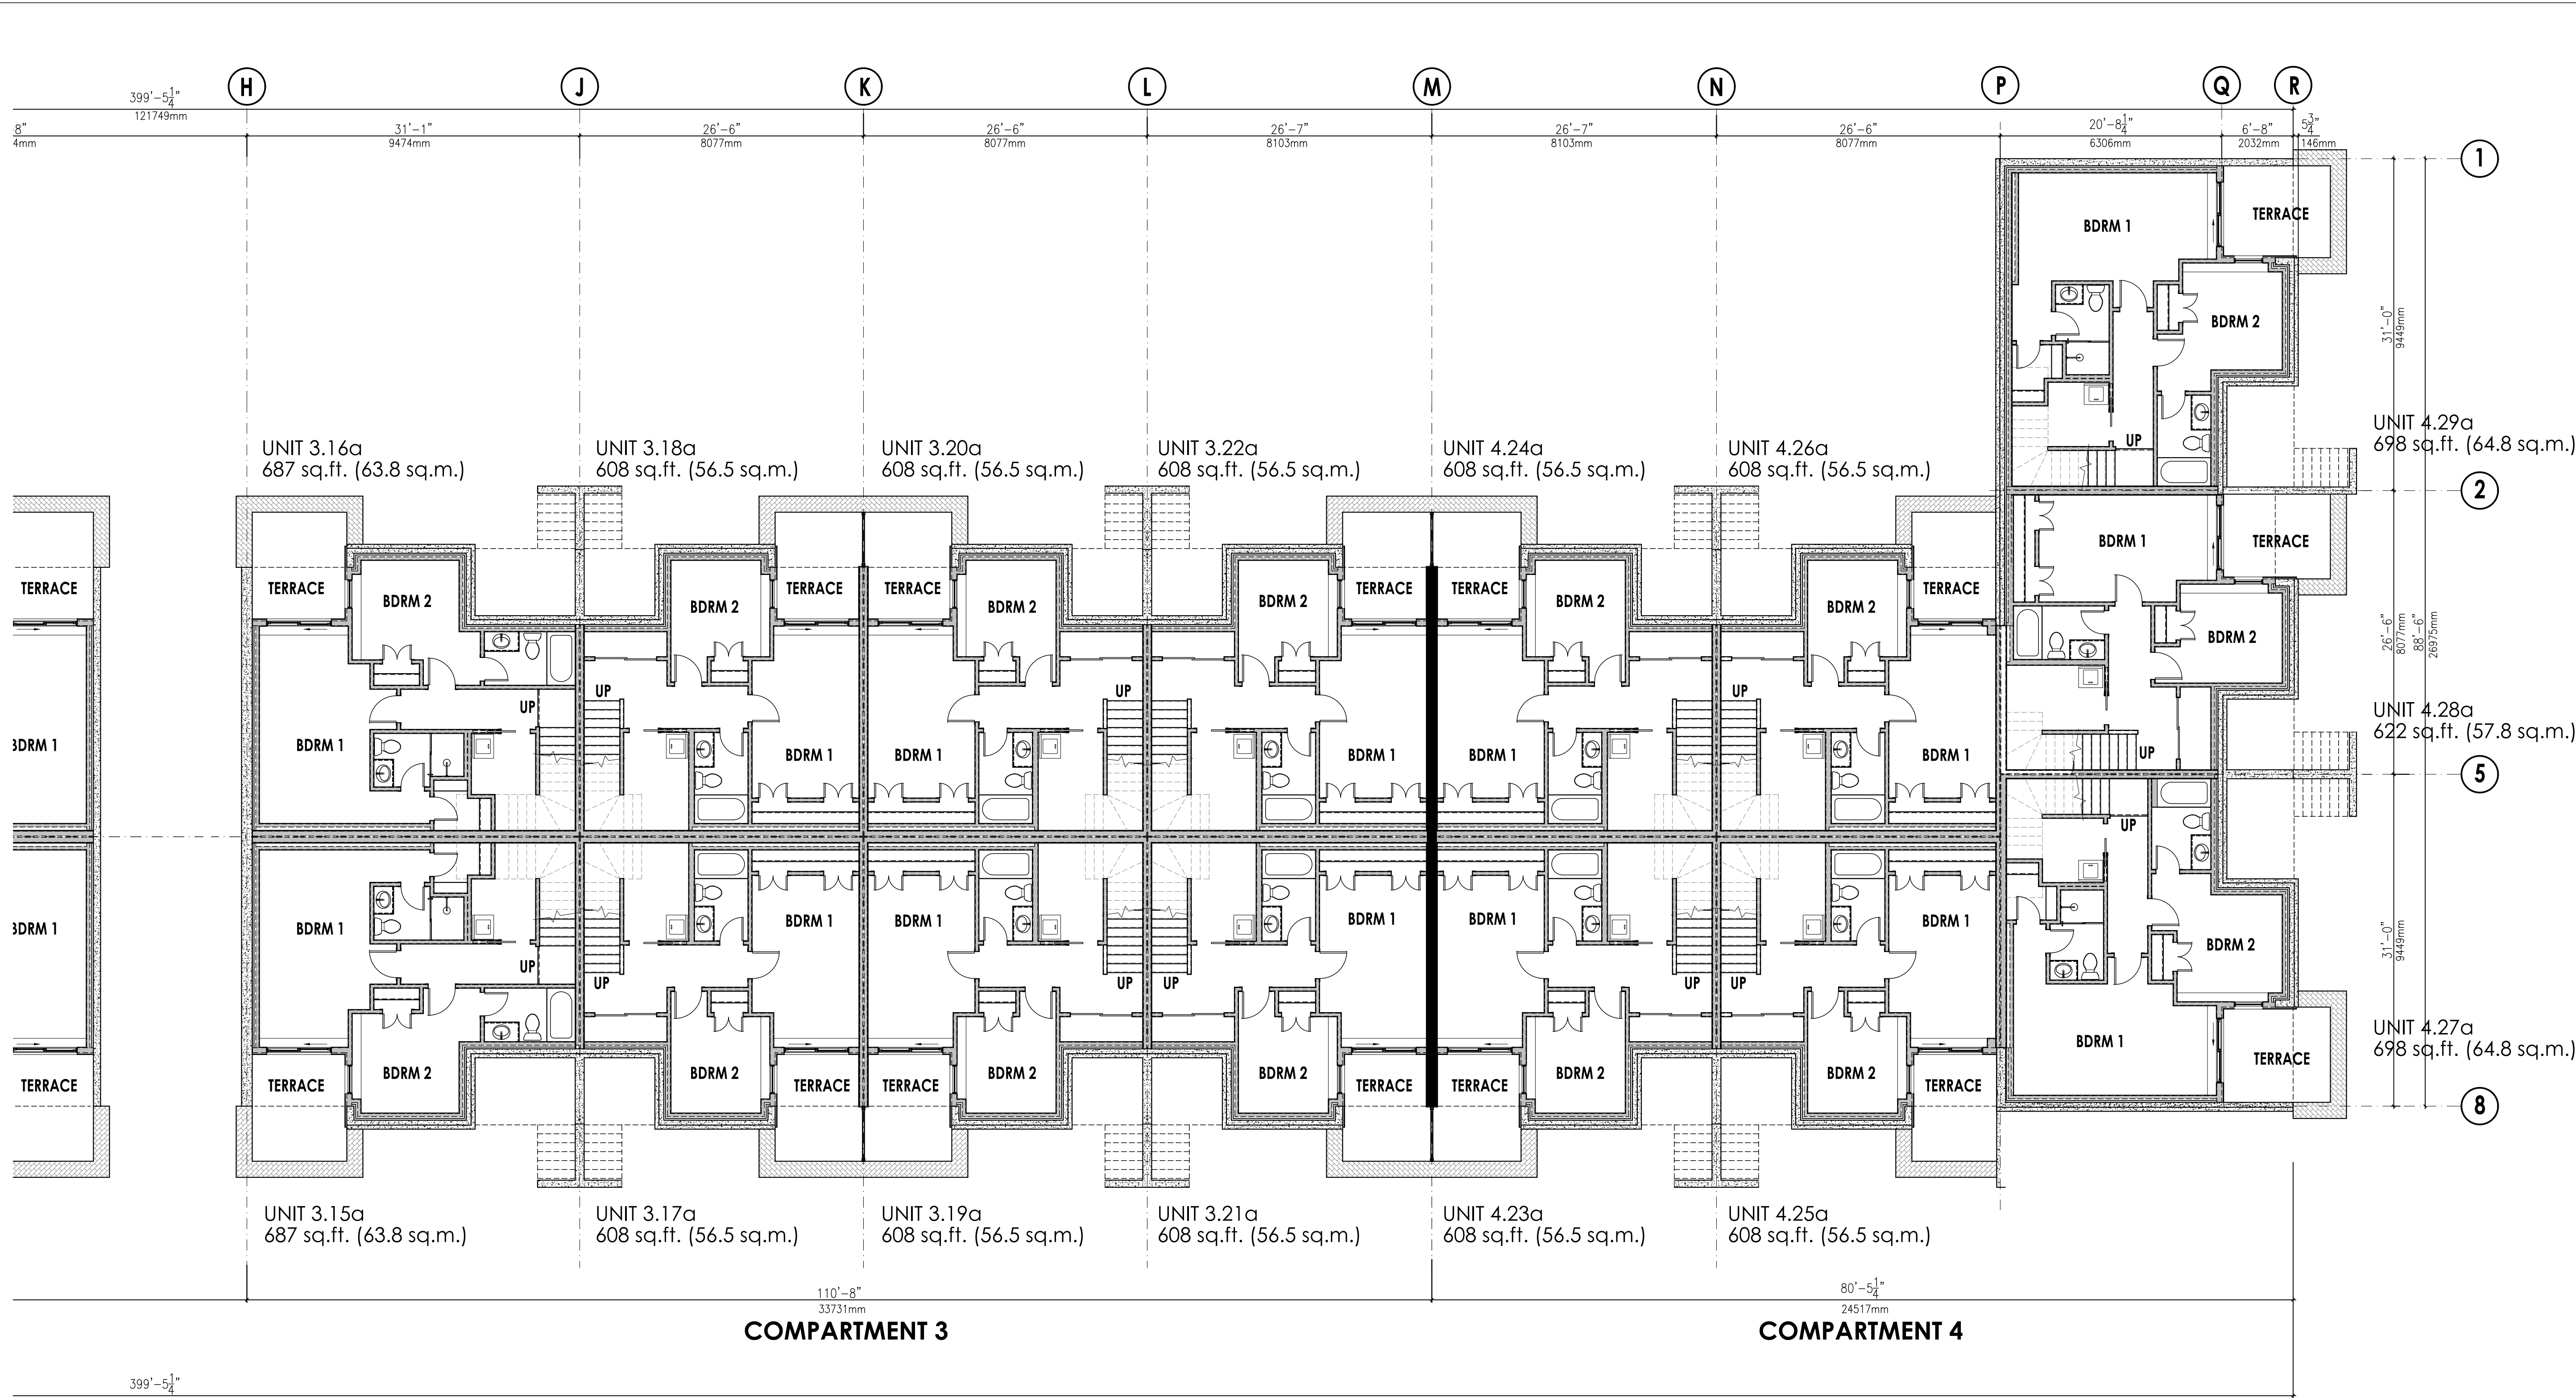

BASEMENT FLOOR PLAN
BUILDING A

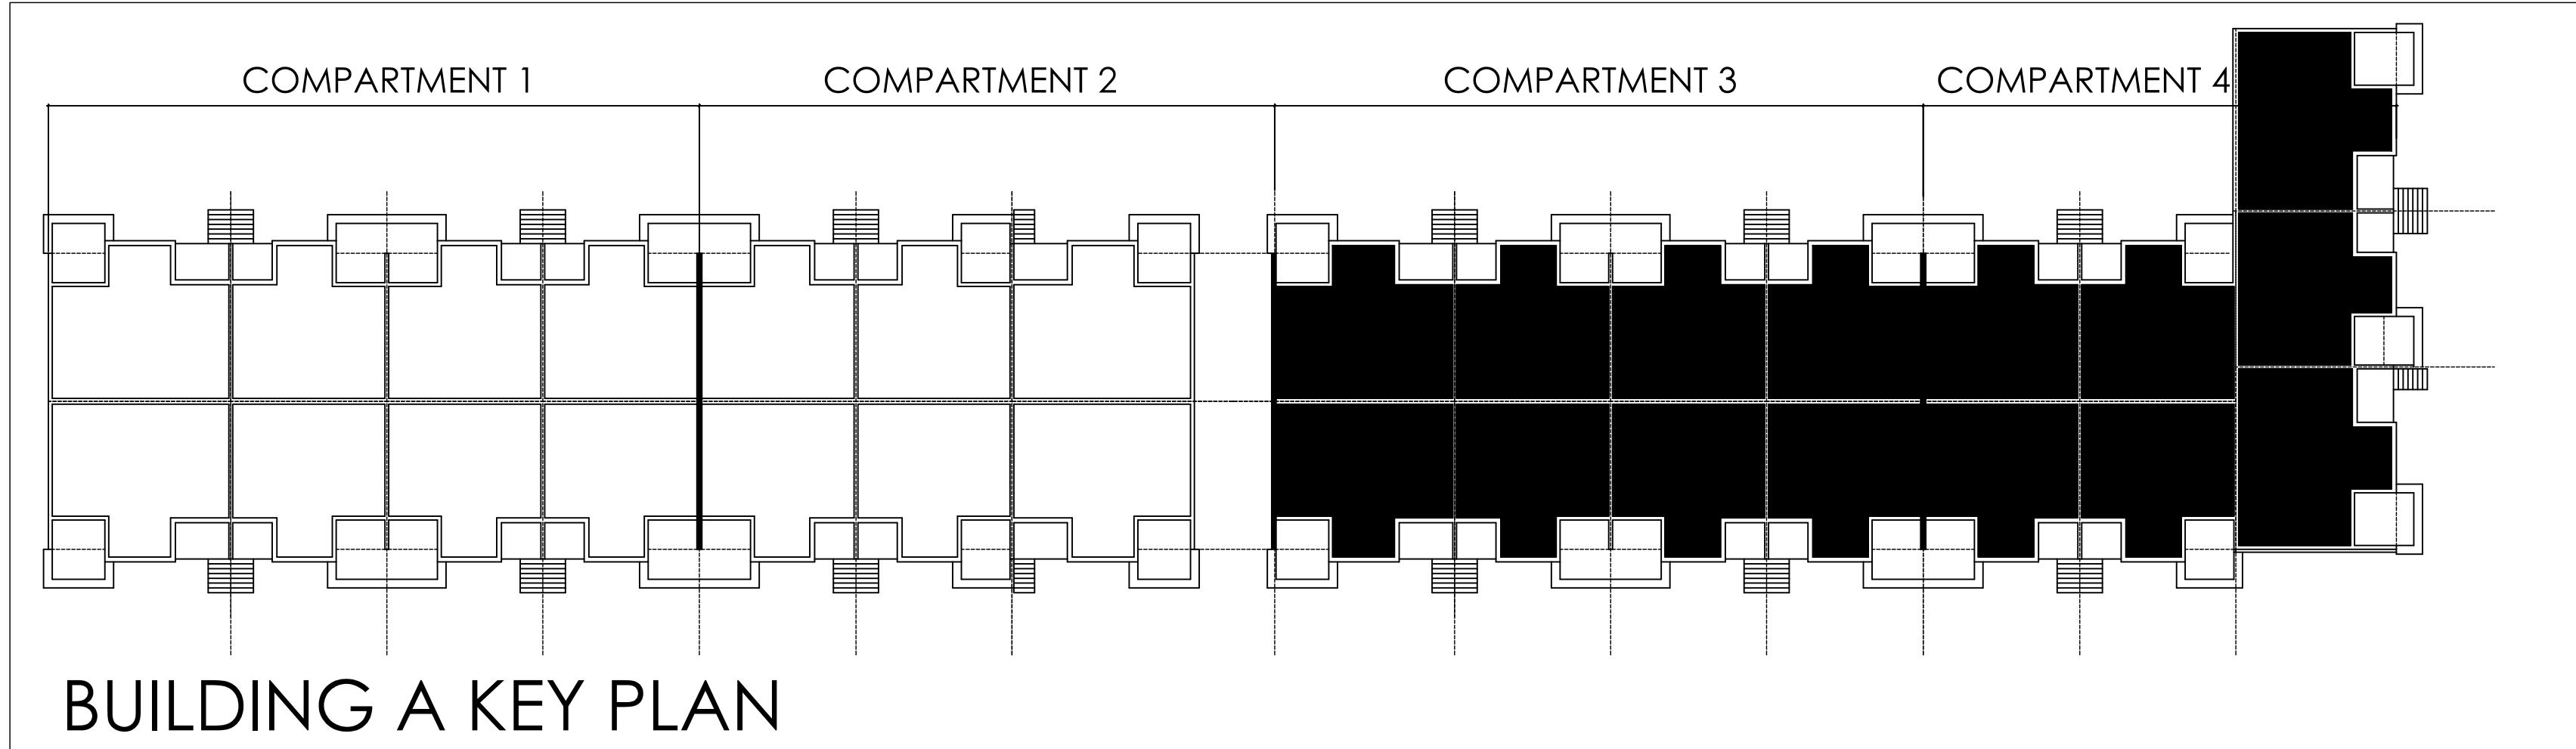

LATEST REVISIONS:		
No.	NOTES	DATE ISSUED




URBANDALE CONSTRUCTION LIMITED
2193 ARCH STREET, OTTAWA
"There's Comfort in Higher Standards"

SITE: PH7 BLOCK 2 RIVERSIDE SOUTH

PROJECT:
**TOWN CENTRE
STACKED CONDO BLOCKS**

DWG:
**BUILDING A
COMPARTMENTS 3 & 4
BASEMENT FLOOR PLAN**

SCALE: 1/8"=1'-0"
DATE: APRIL 13, 2026
DWG No: **2**
OF 11

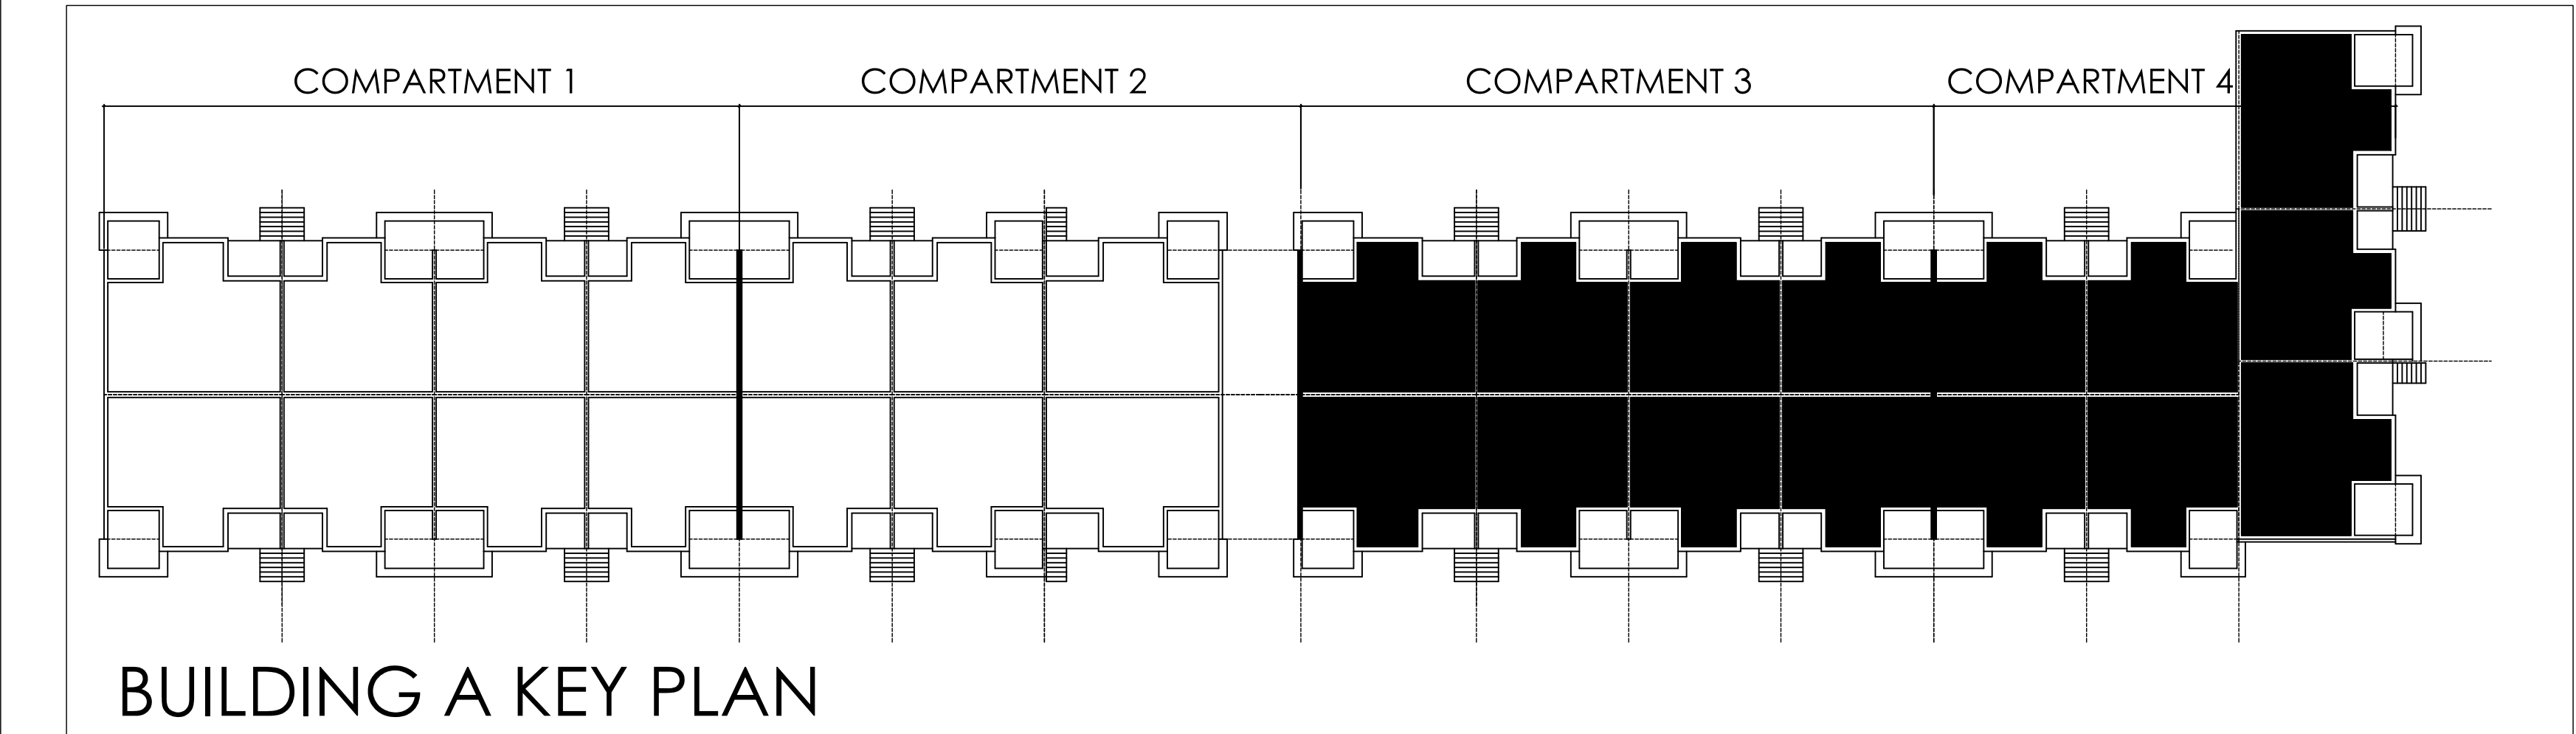


1st FLOOR PLAN BUILDING A



SCALE:	1/8"=1'-0"	DWG No:	4
DATE:	APRIL 13,2026		OF 11



--	--	--

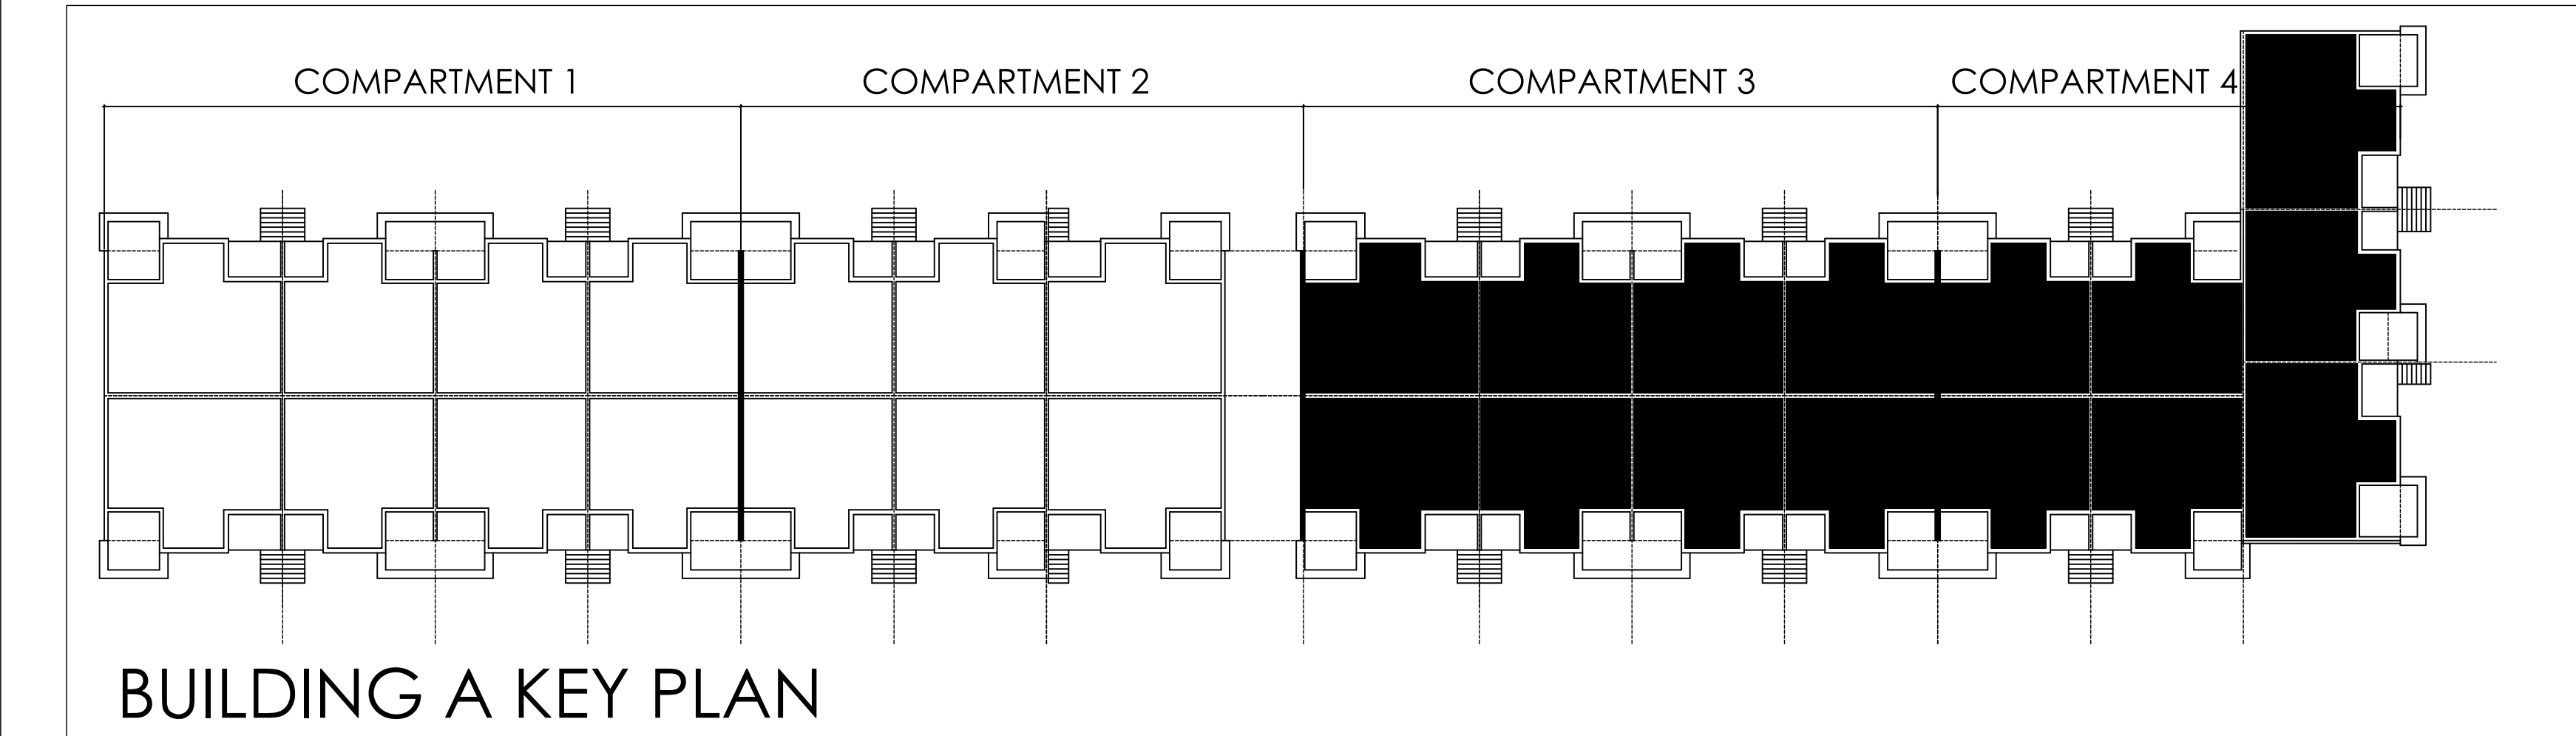

3rd FLOOR PLAN BUILDING A



URBANDALE CONSTRUCTION LIMITED
2193 ARCH STREET, OTTAWA
"There's Comfort in Higher Standards"

SITE: PH7 BLOCK 2 RIVERSIDE SOUTH

PROJECT:


**TOWN CENTRE
STACKED CONDO BLOCKS**

DWG: **BUILDING A
COMPARTMENTS 3 & 4
3rd FLOOR PLAN**

SCALE:	1/8"=1'-0"	DWG No:	8
DATE:	APRIL 13,2026		



1 EAST ELEVATION
A.9 FLAVESCENT LANE

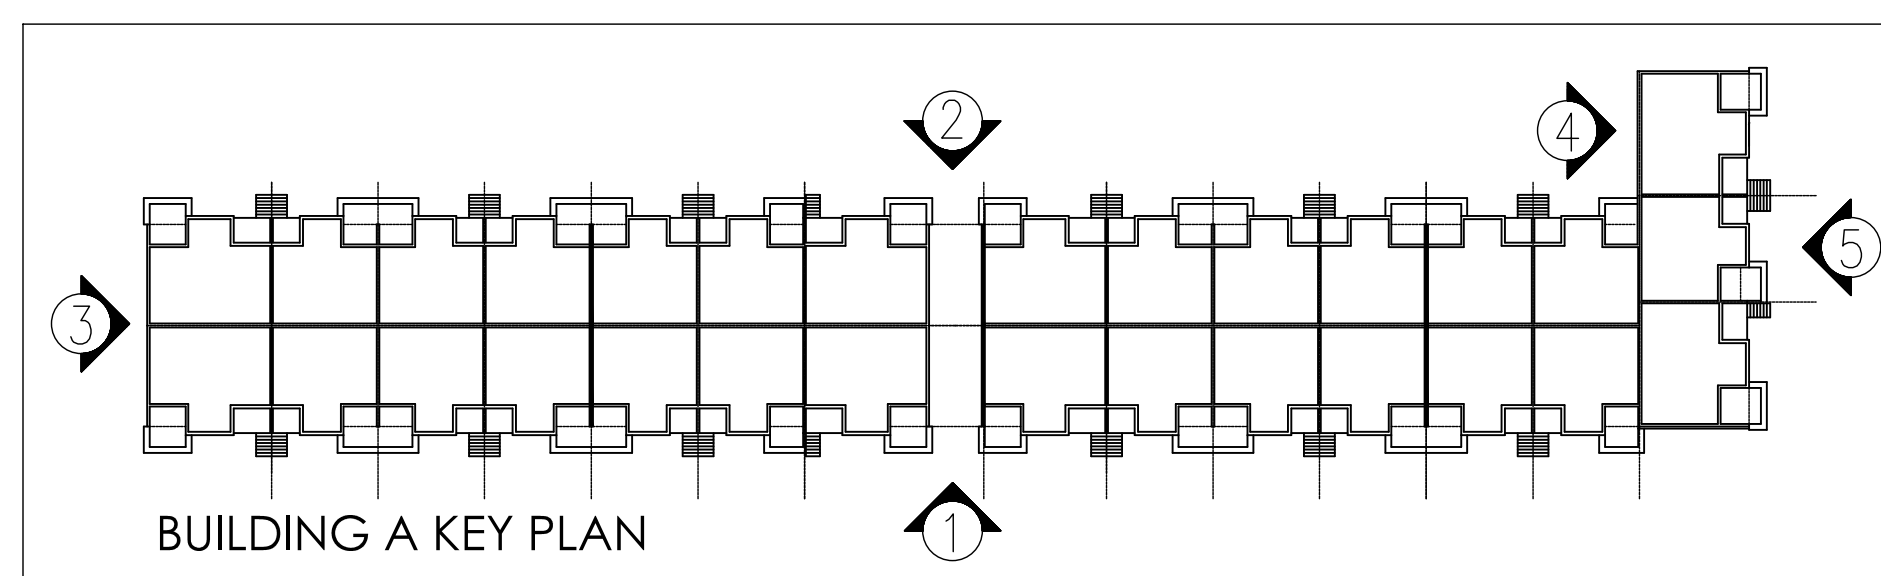

LATEST REVISIONS:		
No.	NOTES	DATE ISSUED



URBAN DALE CONSTRUCTION LIMITED
2193 ARCH STREET, OTTAWA
"There's Comfort in Higher Standards"




SITE: PH7 BLOCK 2 RIVERSIDE SOUTH

PROJECT:

TOWN CENTRE STACKED CONDO BLOCKS

DWG: **BUILDING A
COMPARTMENTS 1 & 2
BASEMENT FLOOR PLAN**

SCALE:	1/16"=1'-0"	DWG No:	9
DATE:	APRIL 13,2026		

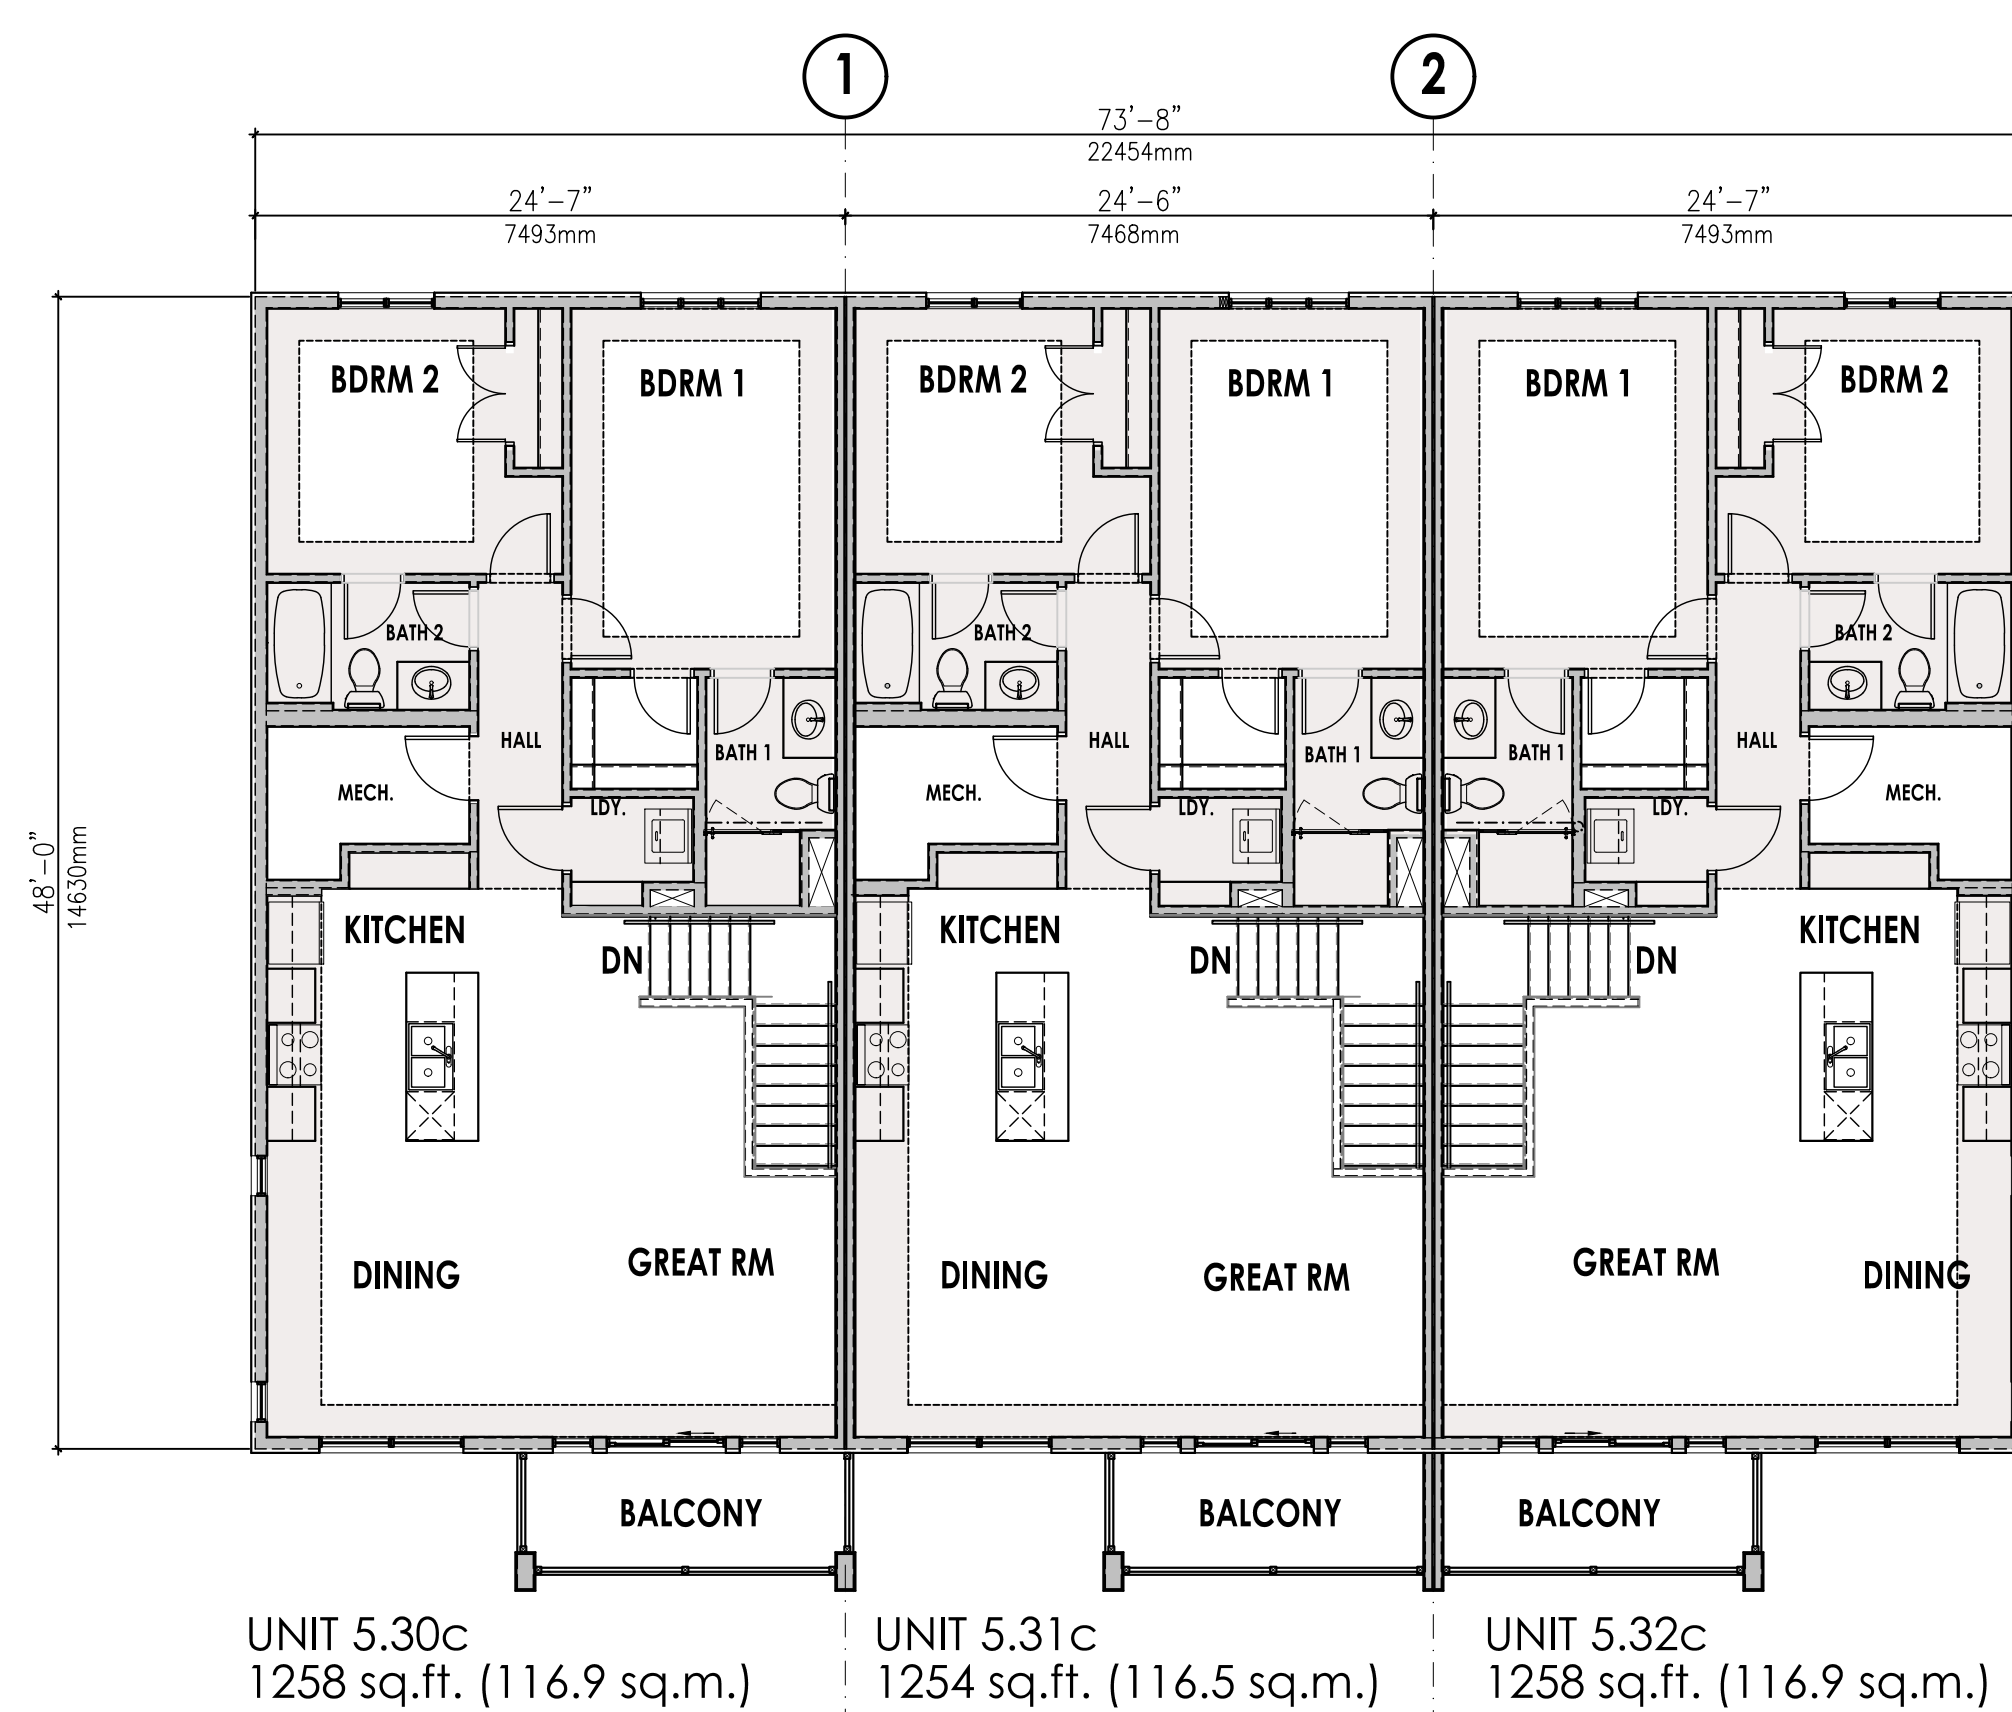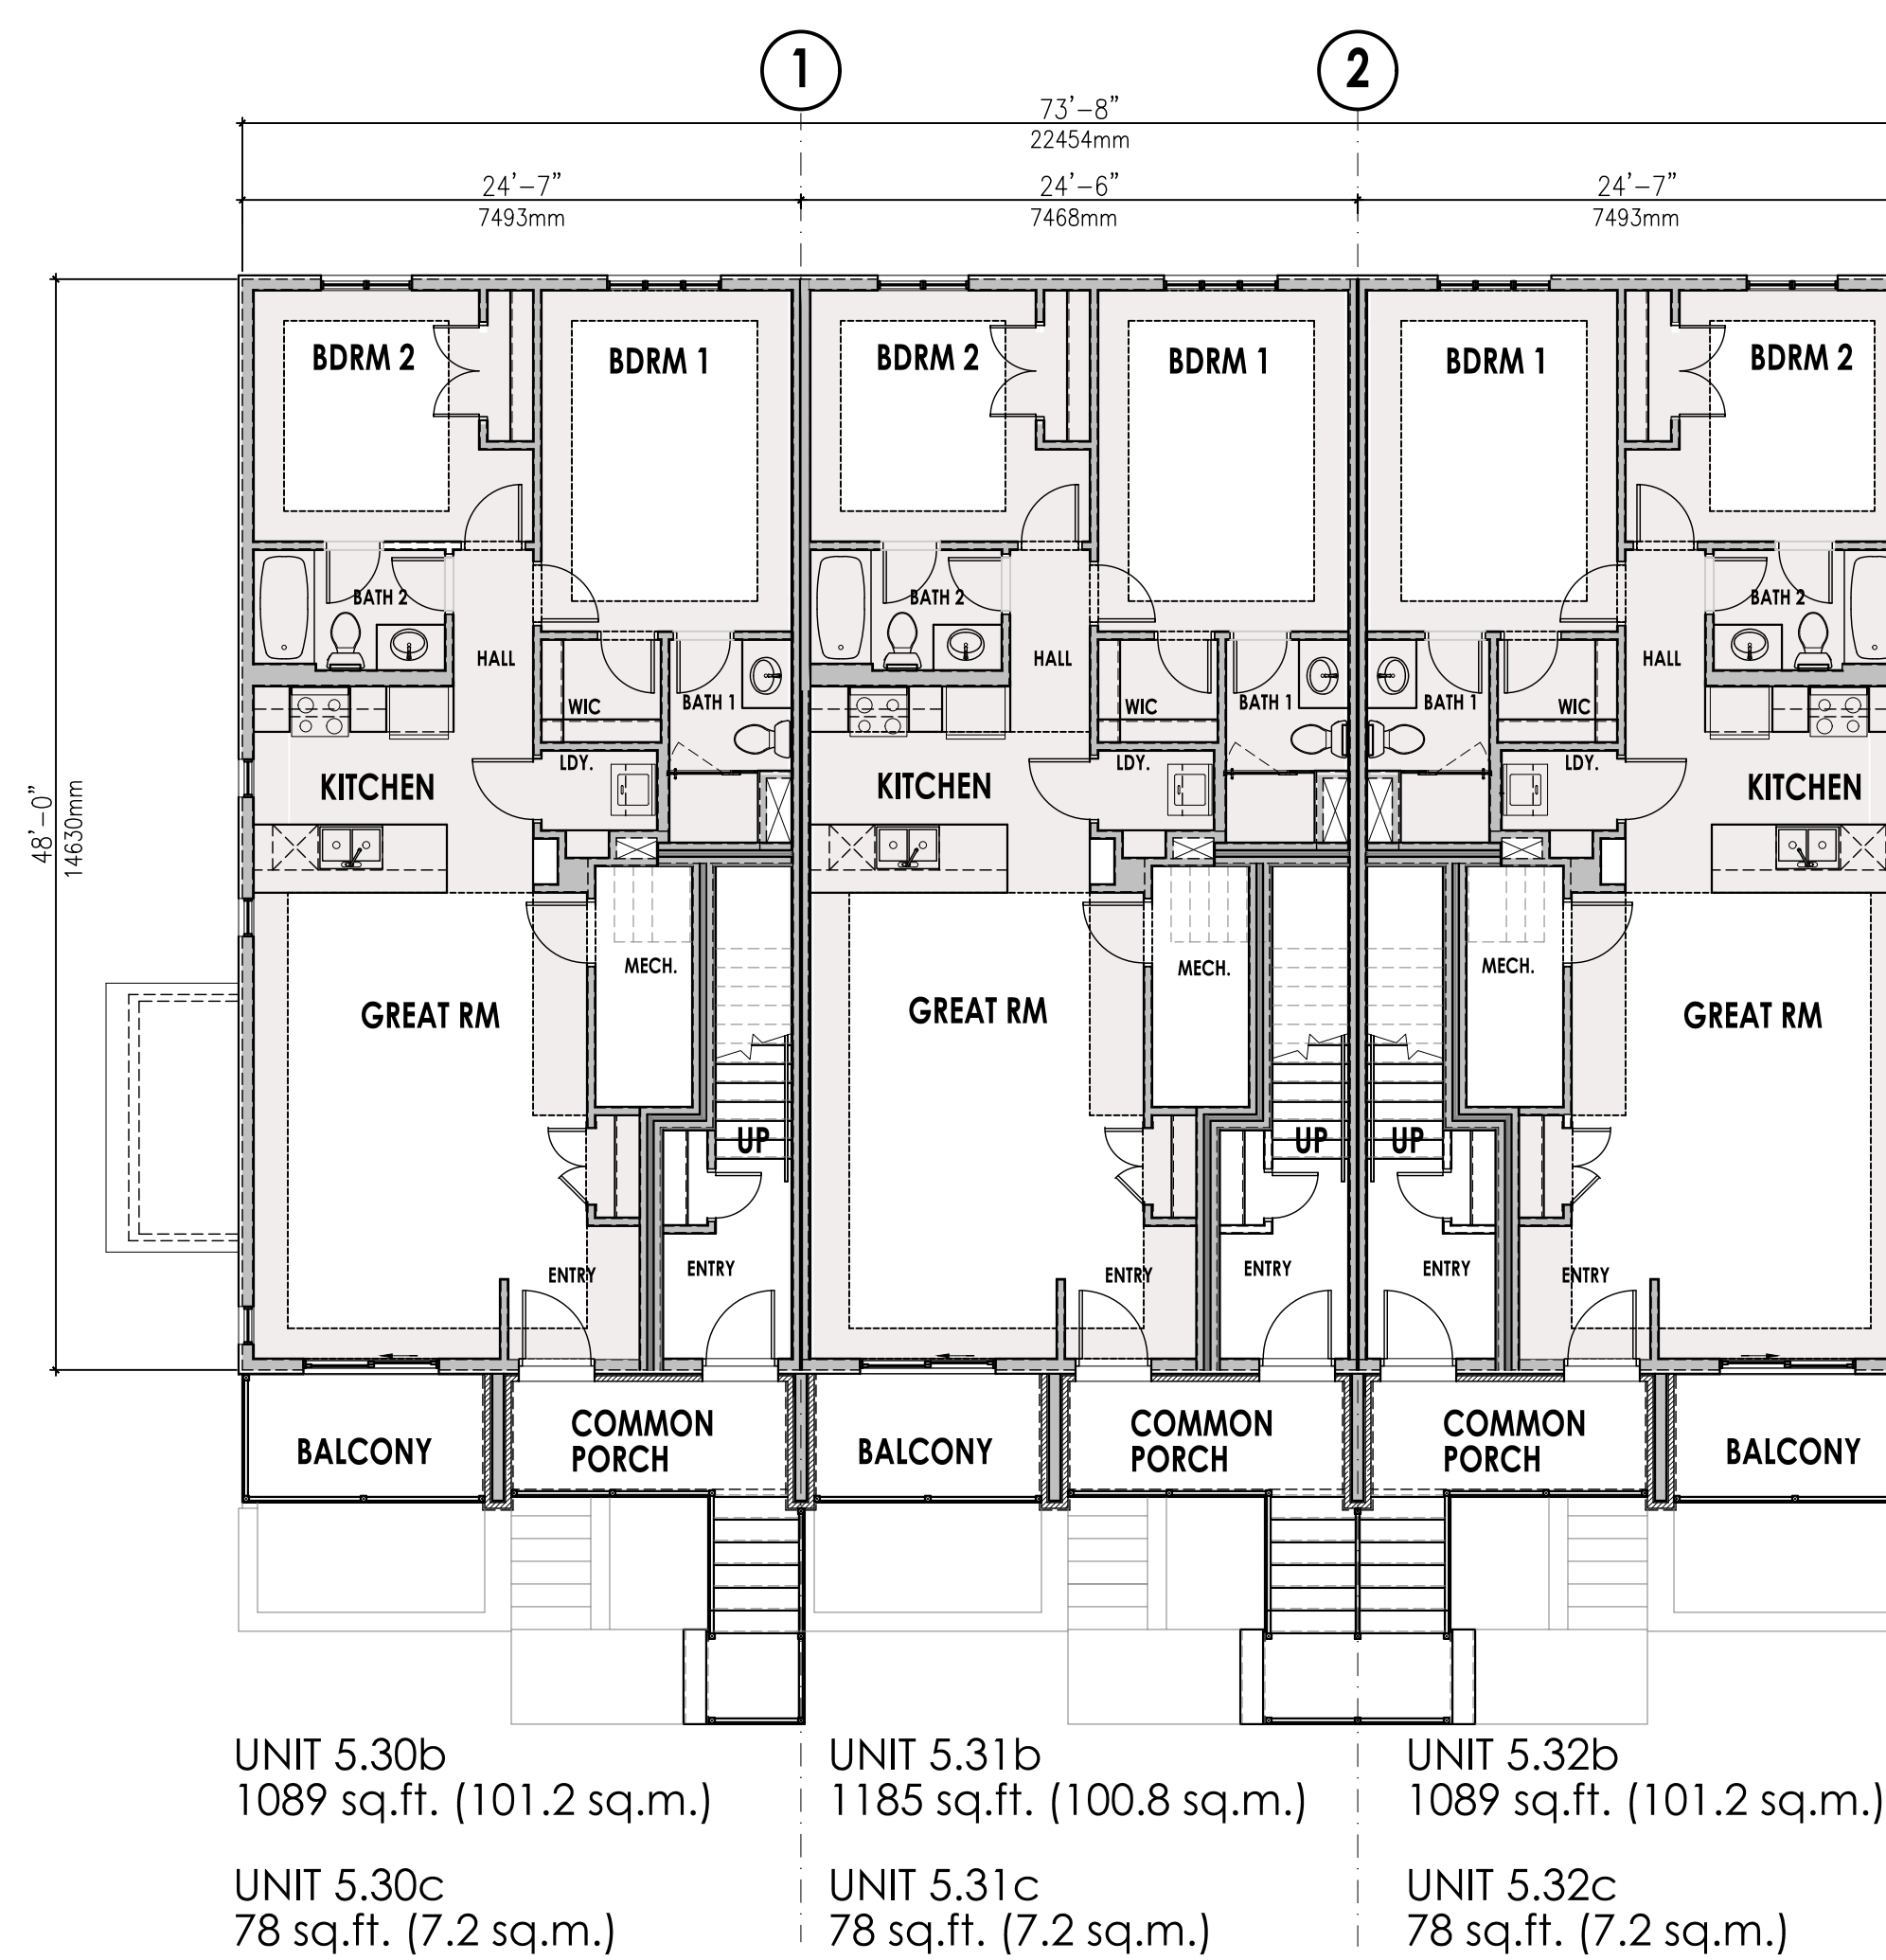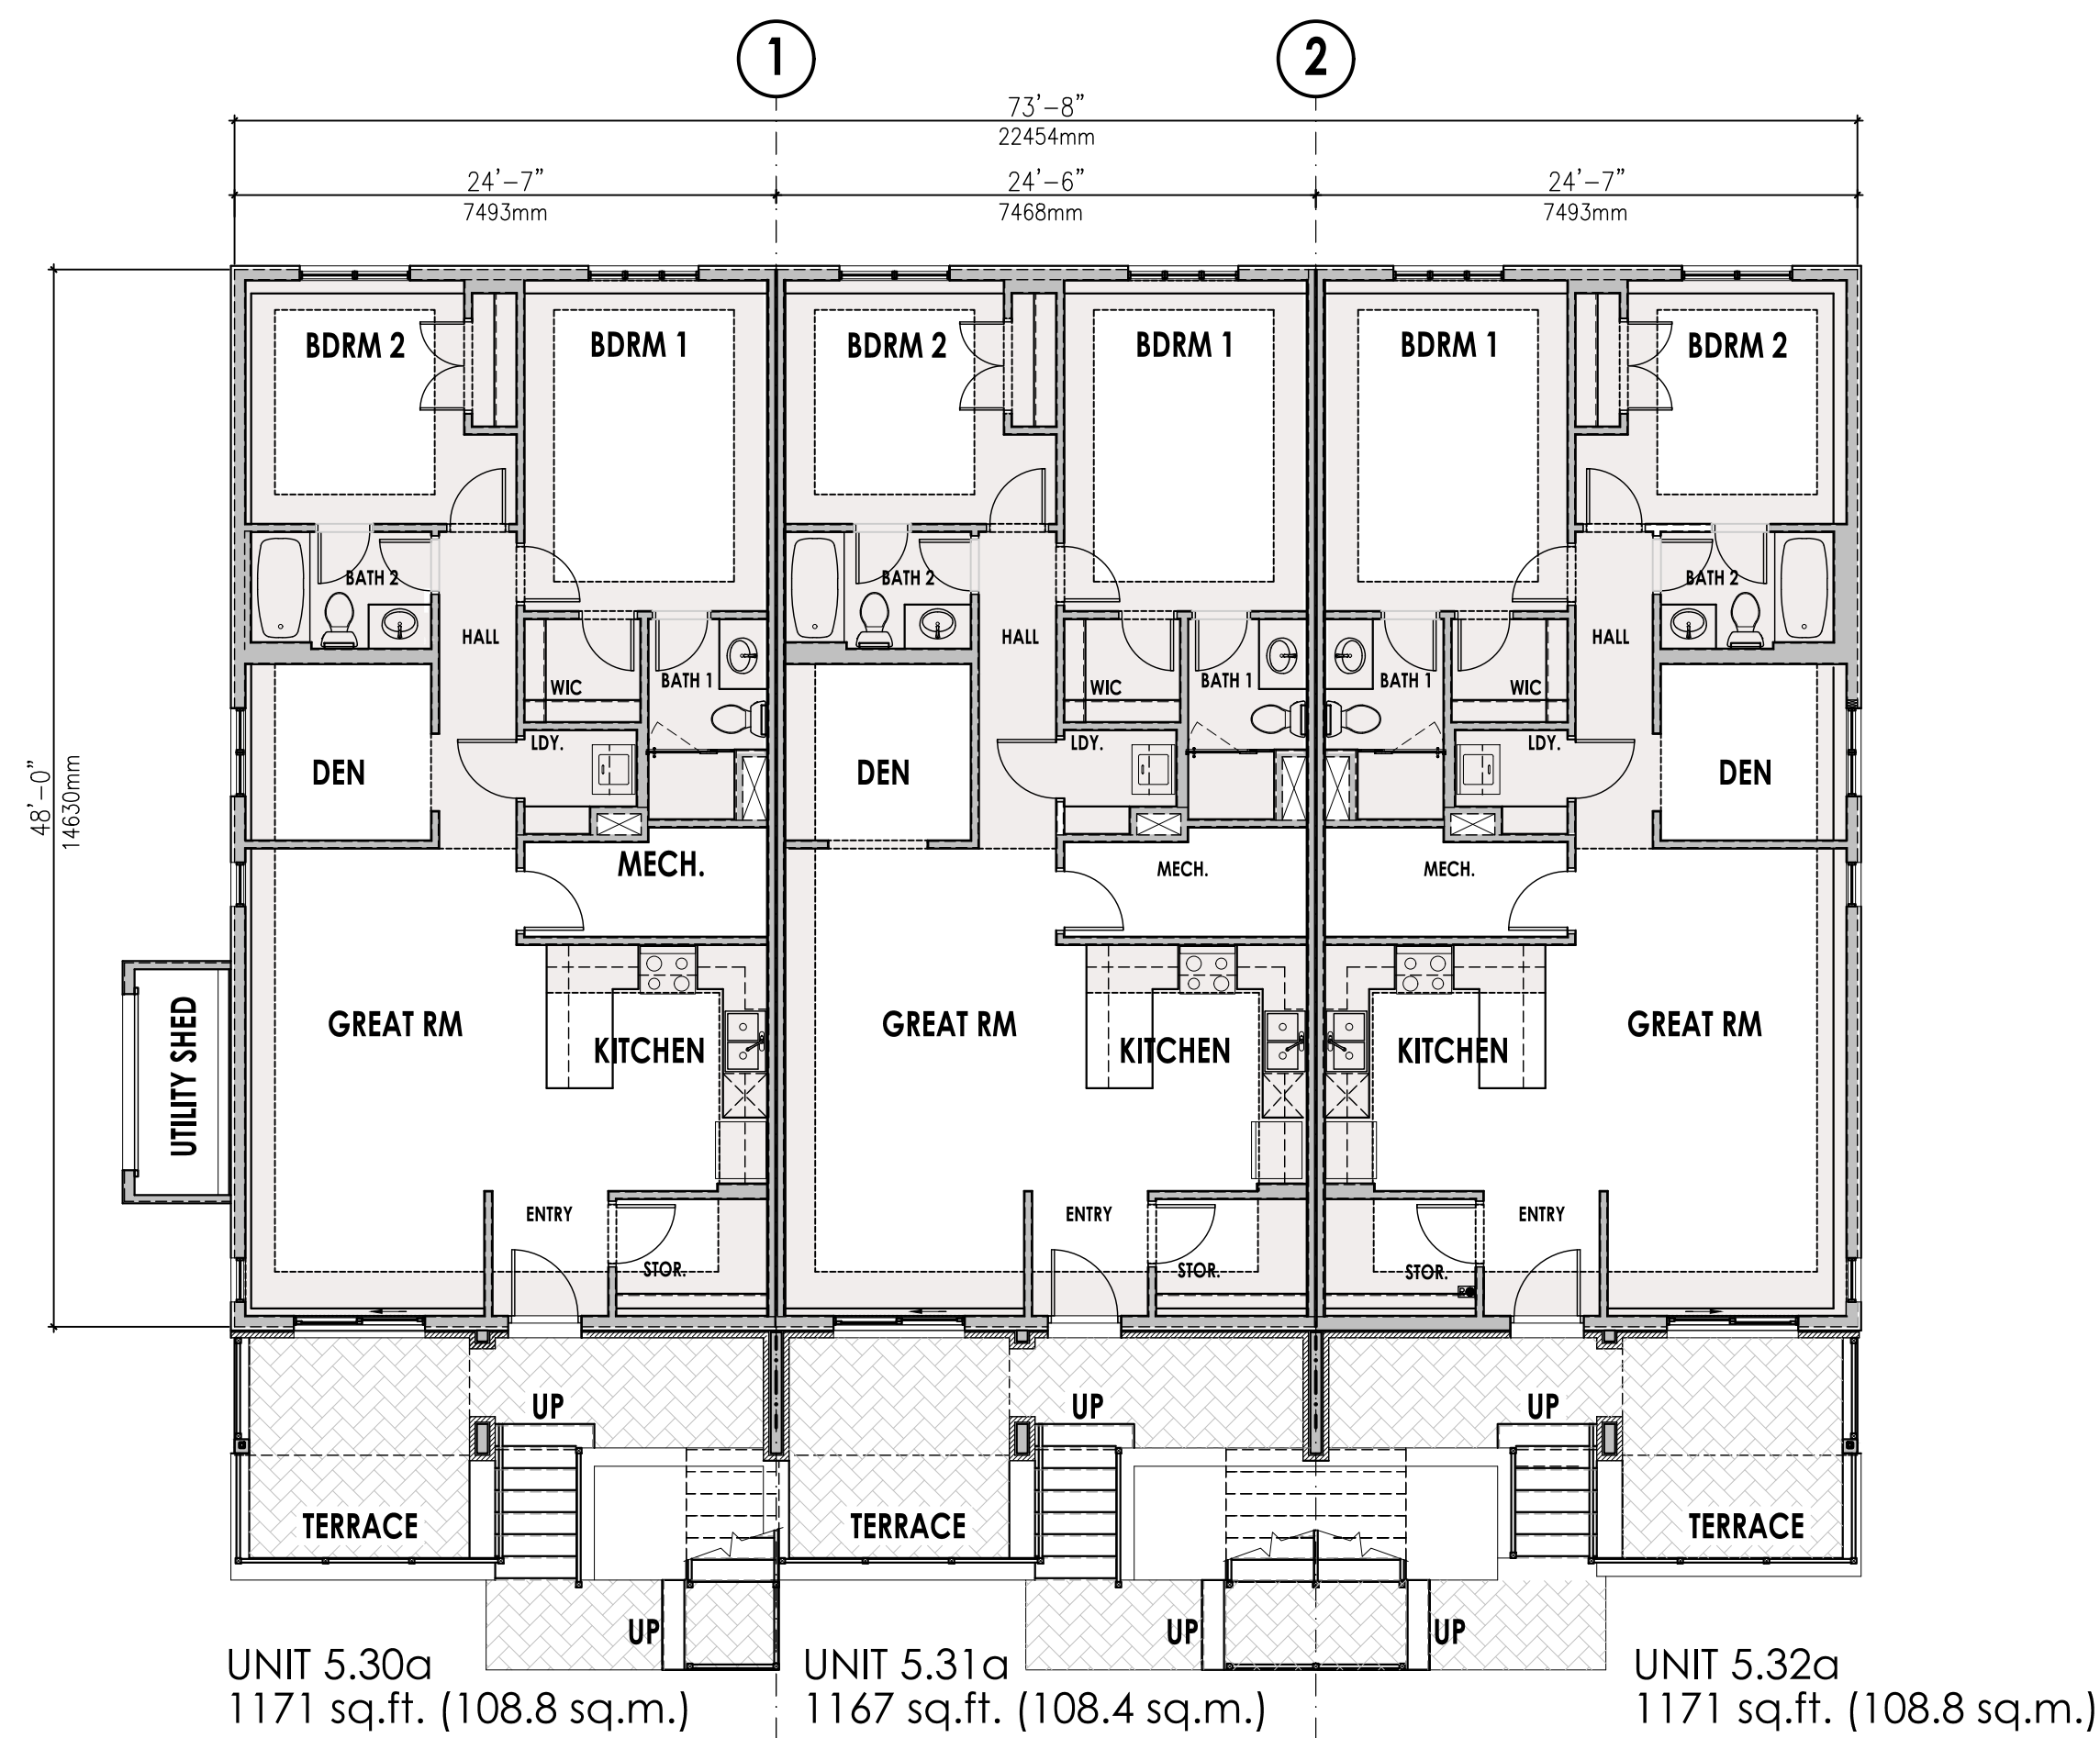

LATEST REVISIONS:		
No.	NOTES	DATE ISSUED



URBAN DALE CONSTRUCTION LIMITED
2193 ARCH STREET, OTTAWA
"There's Comfort in Higher Standards"

SITE: PH7 BLOCK 2 RIVERSIDE SOUTH

PROJECT:
TOWN CENTRE STACKED CONDO BLOCKS

DWC:

**BUILDING B
FLOOR PLANS**

SCALE: 1/8"=1'-0"	DWG No: 10 OF 11
DATE: APRIL 13, 2026	



LEGEND

- (S1) LIGHT SIDING
- (S3) DARK HARDIE BRD PANEL
- (BR) BRICK
- (AS) ASPHALT SHINGLES

LATEST REVISIONS:		
No.	NOTES	DATE ISSUED



URBANDALE CONSTRUCTION LIMITED
2193 ARCH STREET, OTTAWA
"There's Comfort in Higher Standards"

SITE: PH7 BLOCK 2 RIVERSIDE SOUTH

PROJECT:

**TOWN CENTRE
STACKED CONDO BLOCKS**

DWG: **BUILDING B
ELEVATIONS**

SCALE:	1/8"=1'-0"	DWG No:	11 OF 11
DATE:	APRIL 13,2026		