
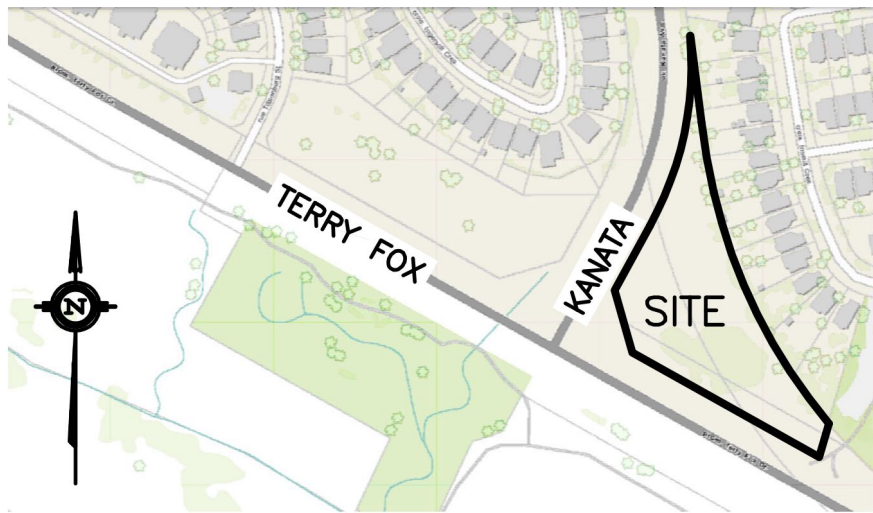


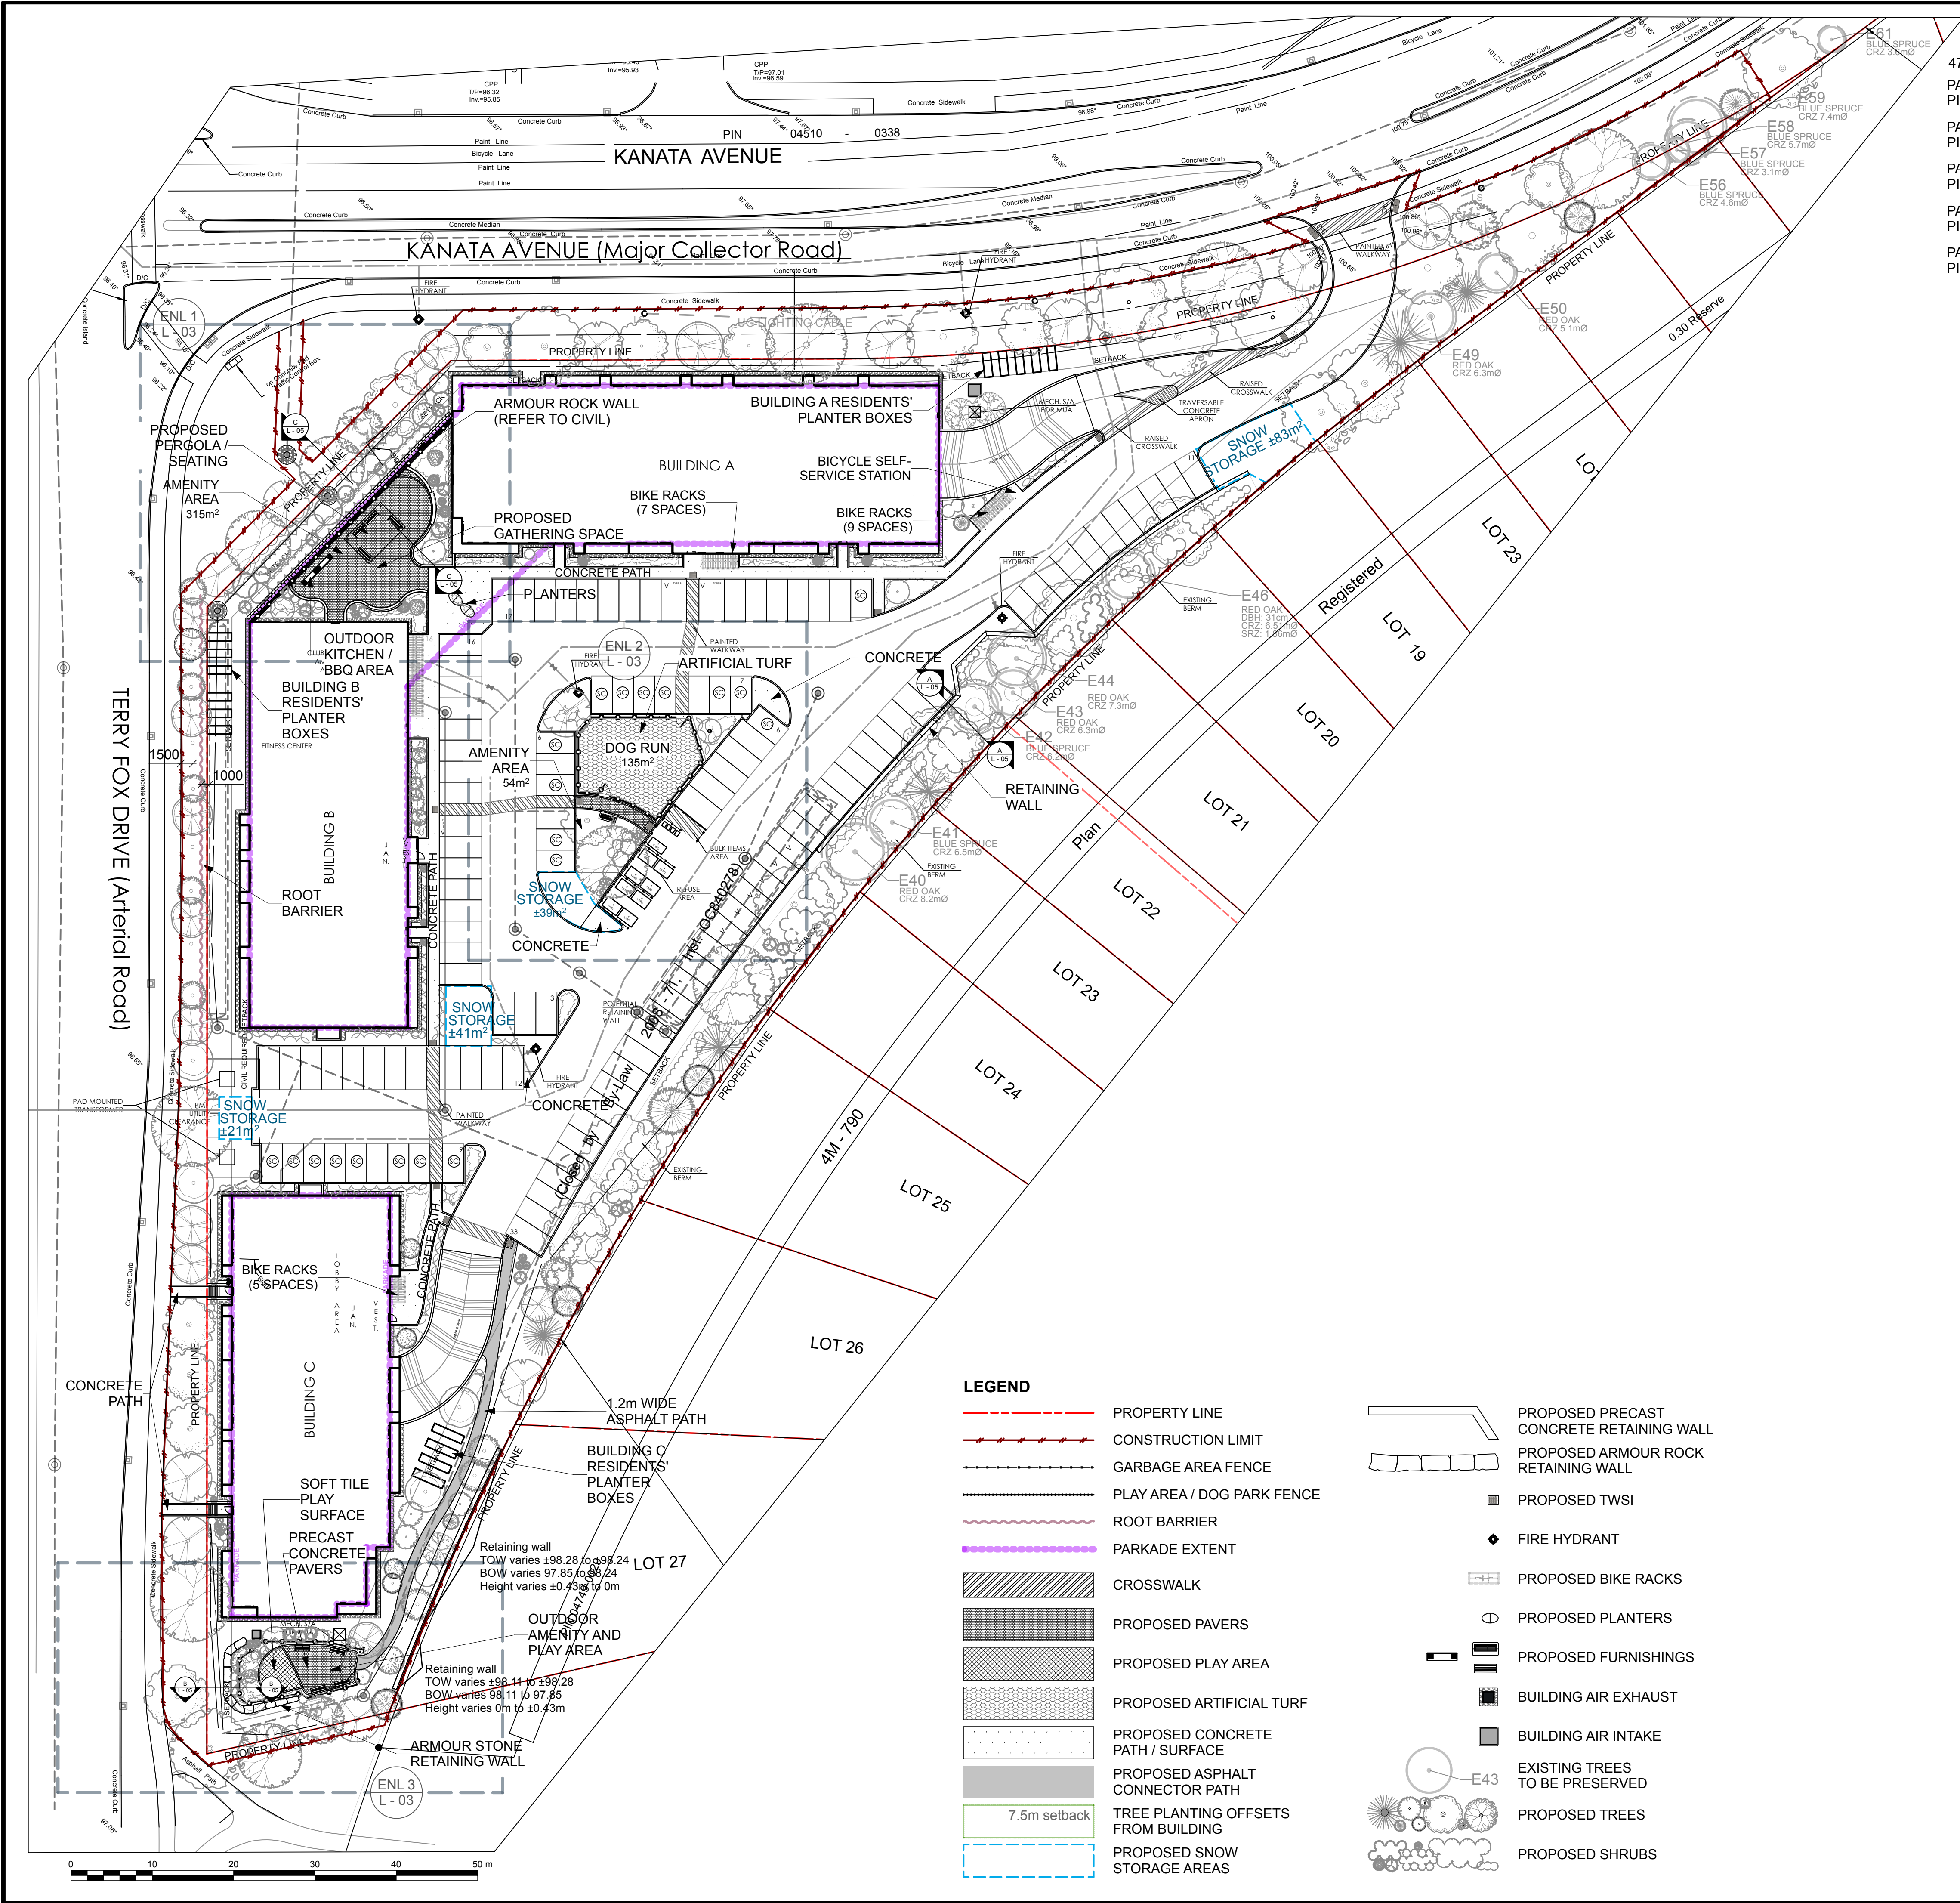


475 Terry Fox Drive
PART 1
PIN 04510-0076
PART 2
PIN 04749-1275
PART 3
PIN 04510-0337
PART 4
PIN 04749-1276
PART 5
PIN 04749-1277

NOTE:
THIS PLAN IS ISSUED FOR SITE PLAN
CONTROL SUBMISSION ONLY.
ADDITIONAL DETAILING AND SPECIFICATIONS
ARE REQUIRED PRIOR TO TENDERING OR
CONSTRUCTION.

NOTES:
ALL PROPOSED TREES MEET THE CITY
GUIDELINES FOR SOIL VOLUME
REQUIREMENTS.

**DRAWING TO BE READ IN CONJUNCTION
WITH TREE CONSERVATION REPORT. REFER
TO TREE CONSERVATION REPORT PREPARED
BY IFS DATED 2025-10-28 FOR TREE
PROTECTION MEASURES AND DETAILS.**

**SERVICING INFORMATION SHOWN AS
REFERENCE ONLY. REFER TO CIVIL
DRAWINGS.**

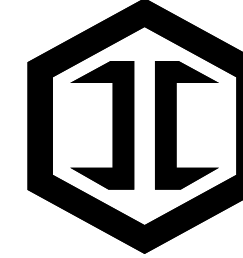


**IRONCLAD
DEVELOPMENTS INC.**
101-57155 Symington Road
Springfield, MB R2J 4L5
Ph: 204-777-1072
info@icdev.ca

Architect:
Robert J. S. Garvey, OAA - Architecture 77
Structural Engineering:
Andrew Meads, P. Eng. - Conclusive Edge Engineering
Mechanical Engineering:
Henry Cortes, P. Eng. - Conclusive Edge Engineering
Electrical Engineering:
Amir Tavakoli, P. Eng. - Conclusive Edge Engineering
Civil Engineering:
Ryan Faith - D.B. Gray Engineering Inc.
Landscape Architect:
Marietta Ruhland, BLA, OALA - Ruhland & Associates Ltd.
Geotechnical Engineering:
Patterson Group
Land Surveyor:
Ed Herveyer - Annis O'Sullivan Vollebakk Ltd.
Arboret:
Andrew K. Boyd, B.Sc.F, R.P.F. IFS Associates

GENERAL NOTES:

- All general site information and conditions compiled from existing plans, surveys and Consultant's field notes. Report all discrepancies prior to any work. No responsibility is borne by the Consultant for unknown subsurface conditions.
- The location of the utilities if shown on the dKEY PLANDrawings set, to be considered as approximate only, and the exact locations should be determined by consulting the Municipal Authorities and Utility Companies concerned. The Contractor shall prove the location of utilities and shall be responsible for adequate protection from damage.
- Contractor to review project with Consultant(s) and Owner's representative(s) prior to commencing any on site work.
- Contractor to verify all dimensions, existing elements to be removed / retained / salvaged / reinstated as shown on the drawings set, prior to any construction.
- Contractor is responsible to preserve and protect existing elements to be retained / salvaged.
- Contractor to Maintain positive surface runoff through the entire construction period.
- Contractor to obtain approval of Consultant for final subgrade prior to installation of base layer(s).
- Contractor to obtain approval of Consultant for granular base and layout of all pavement areas prior to installation of surface layer(s).
- Contractor to reinstate all areas and items damaged as a result of construction activities.

4	SPC Resubmission	2026-06-19
3	SPC Resubmission	2026-01-30
2	SPC Resubmission	2025-10-28
1	SPC Submission	2025-07-25
no.	issue / revision	date

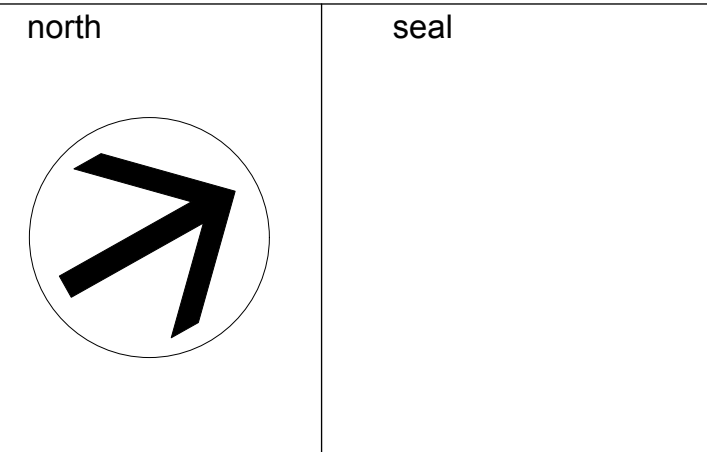


475 TERRY FOX DRIVE

475 TERRY FOX DRIVE, KANATA, ON


drawing title
LANDSCAPE PLAN

scale 1:400	drawn by TF	designed by VO
date 2025-01-02	checked by MR	plot date
project number 25-1761	drawing number L - 01	

Contractor to check and verify all dimensions on the job

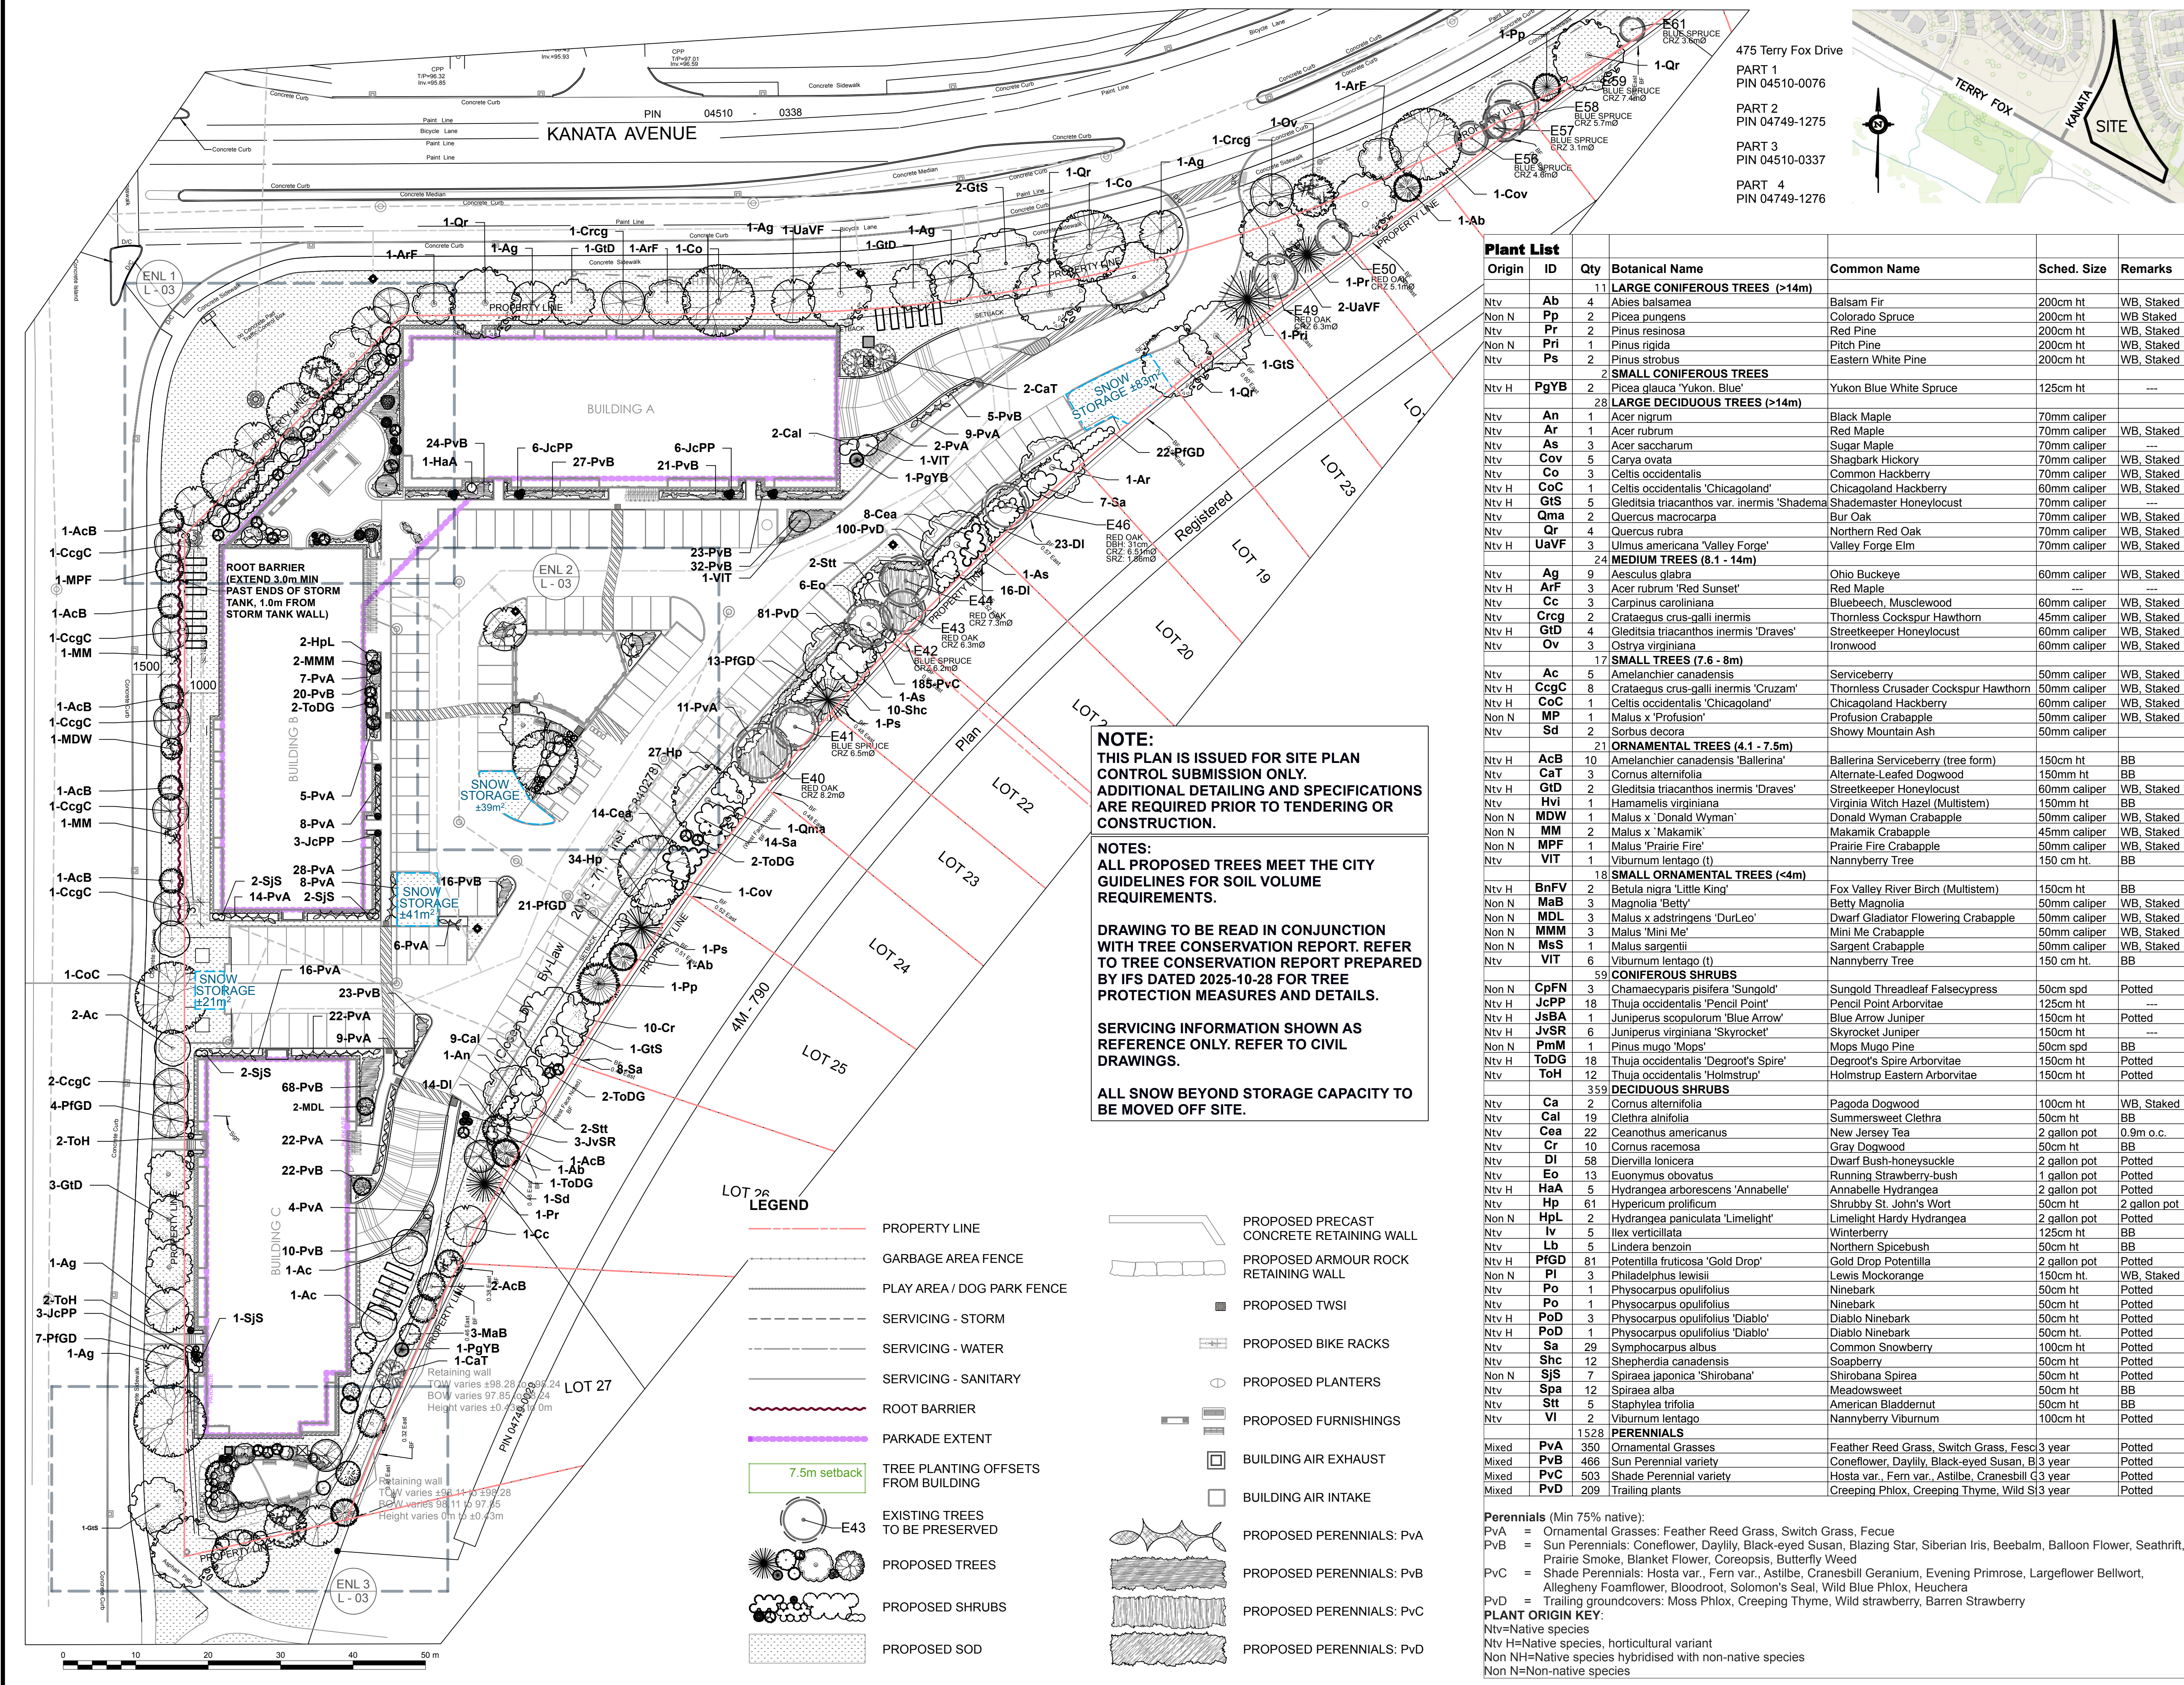

475 Terry Fox Drive
PART 1
PIN 04510-0076
PART 2
PIN 04749-1275
PART 3
PIN 04510-0337
PART 4
PIN 04749-1276

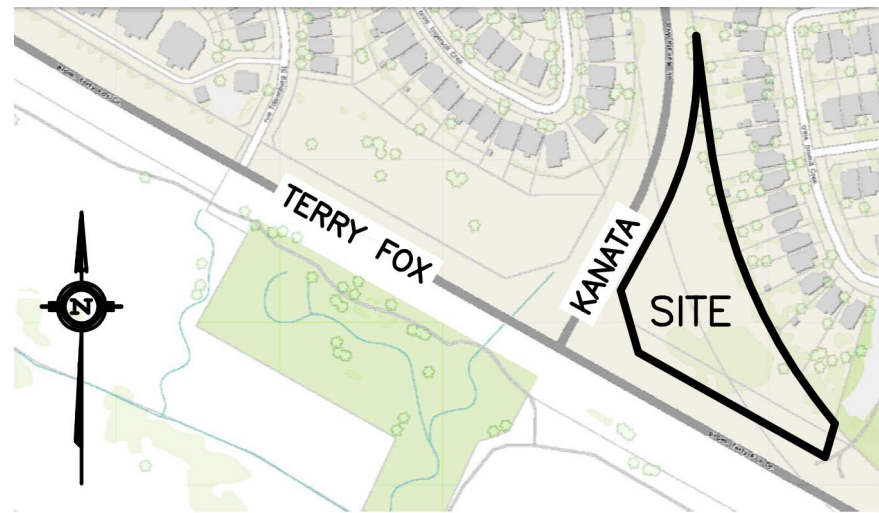

Plant List		Origin	ID	Qty	Botanical Name	Common Name	Sched.	Size	Remarks
LARGE CONIFEROUS TREES (>14m)									
Ntv	Ab	4	Abies balsamea		Balsam Fir	200cm ht	WB	Staked	
Non N	Pp	2	Picea pungens		Colorado Spruce	200cm ht	WB	Staked	
Ntv	Pr	1	Pinus resinosa		Red Pine	200cm ht	WB	Staked	
Non N	Pri	1	Pinus rigida		Pitch Pine	200cm ht	WB	Staked	
Ntv	Ps	2	Pinus strobus		Eastern White Pine	200cm ht	WB	Staked	
SMALL CONIFEROUS TREES									
Ntv H	PgYB	2	Picea glauca 'Yukon. Blue'		Yukon Blue White Spruce	125cm ht			
LARGE DECIDUOUS TREES (>14m)									
Ntv	An	1	Acer nigrum		Black Maple	70mm caliper			
Ntv	Ar	1	Acer rubrum		Red Maple	70mm caliper	WB	Staked	
Ntv	As	3	Acer saccharum		Sugar Maple	70mm caliper			
Ntv	Cov	5	Carya ovata		Shagbark Hickory	70mm caliper	WB	Staked	
Ntv	Co	3	Celtis occidentalis		Common Hackberry	70mm caliper	WB	Staked	
Ntv H	CoC	1	Celtis occidentalis 'Chicagoland'		Chicagoland Hackberry	60mm caliper	WB	Staked	
Ntv H	GIS	5	Gleditsia triacanthos var. inermis 'Shademaster'		Shademaster Honeylocust	70mm caliper			
Ntv	Qma	2	Quercus macrocarpa		Bur Oak	70mm caliper	WB	Staked	
Ntv	Qr	4	Quercus rubra		Northern Red Oak	70mm caliper	WB	Staked	
Ntv H	UaVF	3	Ulmus americana 'Valley Forge'		Valley Forge Elm	70mm caliper	WB	Staked	
MEDIUM TREES (8.1 - 14m)									
Ntv	Ag	9	Aesculus glabra		Ohio Buckeye	60mm caliper	WB	Staked	
Ntv H	ArF	3	Acer rubrum 'Red Sunset'		Red Maple				
Ntv	Cc	3	Carpinus caroliniana		Bluebeech, Muscledwood	60mm caliper	WB	Staked	
Ntv	Crcg	2	Crataegus crus-galli inermis		Thornless Cockspear Hawthorn	45mm caliper	WB	Staked	
Ntv H	GD	4	Gleditsia triacanthos inermis 'Draves'		Streetkeeper Honeylocust	60mm caliper	WB	Staked	
Ntv	Ov	3	Ostrya virginiana		Ironwood	60mm caliper	WB	Staked	
SMALL TREES (7.6 - 8m)									
Ntv	Ac	5	Amelanchier canadensis		Serviceberry	50mm caliper	WB	Staked	
Ntv H	CcgC	8	Crataegus crus-galli inermis 'Cruzam'		Thornless Crusader Cockspear Hawthorn	50mm caliper	WB	Staked	
Ntv H	CoC	1	Celtis occidentalis 'Chicagoland'		Chicagoland Hackberry	60mm caliper	WB	Staked	
Non N	MP	1	Malus x 'Profusion'		Profusion Crabapple	50mm caliper	WB	Staked	
Ntv	Sd	2	Sorbus decora		Showy Mountain Ash	50mm caliper			
ORNAMENTAL TREES (4.1 - 7.5m)									
Ntv H	AcB	10	Amelanchier canadensis 'Ballerina'		Ballerina Serviceberry (tree form)	150cm ht	BB		
Ntv	CaT	3	Cornus alternifolia		Alternate-Leafed Dogwood	150mm ht	BB		
Ntv H	GD	2	Gleditsia triacanthos inermis 'Draves'		Streetkeeper Honeylocust	60mm caliper	WB	Staked	
Ntv	Hvi	1	Hamamelis virginiana		Virginia Witch Hazel (Multistem)	150mm ht	BB		
Non N	MDW	1	Malus x 'Donald Wyman'		Donald Wyman Crabapple	50mm caliper	WB	Staked	
Non N	MM	2	Malus x 'Makamik'		Makamik Crabapple	45mm caliper	WB	Staked	
Non N	MPF	1	Malus 'Prairie Fire'		Prairie Fire Crabapple	50mm caliper	WB	Staked	
Ntv	VIT	1	Viburnum lentago (t)		Nannyberry Tree	150 cm ht.	BB		
SMALL ORNAMENTAL TREES (<4m)									
Ntv H	BnFV	2	Betula nigra 'Little King'		Fox Valley River Birch (Multistem)	150cm ht	BB		
Non N	MaB	3	Magnolia 'Betty'		Betty Magnolia	50mm caliper	WB	Staked	
Non N	MDL	3	Malus x adstringens 'Durl'Leo'		Dwarf Gladiator Flowering Crabapple	50mm caliper	WB	Staked	
Non N	MMM	3	Malus 'Mini Me'		Mini Me Crabapple	50mm caliper	WB	Staked	
Non N	MS	1	Malus sargentii		Sargent Crabapple	50mm caliper	WB	Staked	
Ntv	VIT	6	Viburnum lentago (t)		Nannyberry Tree	150 cm ht.	BB		
CONIFEROUS SHRUBS									
Non N	CpFN	3	Chamaecyparis pisifera 'Sungold'		Sungold Threadleaf Falsecypress	50cm spd	Potted		
Ntv H	JcPP	18	Thuja occidentalis 'Pencil Point'		Pencil Point Arborvitae	125cm ht			
Ntv H	JsBA	1	Juniperus scopulorum 'Blue Arrow'		Blue Arrow Juniper	150cm ht	Potted		
Ntv H	JvSR	6	Juniperus virginiana 'Skyrocket'		Skyrocket Juniper	150cm ht			
Non N	PmM	1	Pinus mugo 'Mops'		Mops Mugo Pine	50cm spd	BB		
Ntv H	ToDG	18	Thuja occidentalis 'Degroot's Spire'		Degroot's Spire Arborvitae	150cm ht	Potted		
Ntv	ToH	12	Thuja occidentalis 'Holmstrup'		Holmstrup Eastern Arborvitae	150cm ht	Potted		
DECIDUOUS SHRUBS									
Ntv	Ca	2	Cornus alternifolia		Pagoda Dogwood	100cm ht	WB	Staked	
Ntv	Cal	19	Clethra alnifolia		Summersweet Clethra	50cm ht	BB		
Ntv	Cea	22	Ceanothus americanus		New Jersey Tea	2 gallon pot			
Ntv	Cr	10	Cornus racemosa		Gray Dogwood	50cm ht	BB		
Ntv	DI	58	Diervilla lonicera		Dwarf Bush-honeysuckle	2 gallon pot	Potted		
Ntv	EO	13	Euonymus obovatus		Running Strawberry-bush	1 gallon pot	Potted		
Ntv H	HaA	5	Hydrangea arborescens 'Annabelle'		Annabelle Hydrangea	2 gallon pot	Potted		
Ntv	Hp	61	Hypericum prolificum		Shrubby St. John's Wort	50cm ht	2 gallon pot		
Non N	HpL	2	Hydrangea paniculata 'Limelight'		Limelight Hardy Hydrangea	2 gallon pot	Potted		
Ntv	Iv	5	Ilex verticillata		Winterberry	125cm ht	BB		
Ntv	Lb	5	Lindera benzoin		Northern Spicebush	50cm ht	BB		
Ntv H	PiGD	81	Potentilla fruticosa 'Gold Drop'		Gold Drop Potentilla	2 gallon pot	Potted		
Non N	PI	3	Philadelphus lewisii		Lewis Mockorange	150cm ht.	WB	Staked	
Ntv	Po	1	Physocarpus opulifolius		Ninebark	50cm ht	Potted		
Ntv	Po	1	Physocarpus opulifolius		Ninebark	50cm ht	Potted		
Ntv H	PoD	3	Physocarpus opulifolius 'Diablo'		Diablo Ninebark	50cm ht	Potted		
Ntv H	PoD	1	Physocarpus opulifolius 'Diablo'		Diablo Ninebark	50cm ht.	Potted		
Ntv	Sa	29	Symphocarpus albus		Common Snowberry	100cm ht	Potted		
Ntv	Shc	12	Shepherdia canadensis		Soapberry	50cm ht	Potted		
Non N	SJS	7	Spirea japonica 'Shirobana'		Shirobana Spirea	50cm ht	Potted		
Ntv	Spa	12	Spiraea alba		Meadowsweet	50cm ht	BB		
Ntv	Stt	5	Staphylea trifolia		American Bladdernut	50cm ht	BB		
Ntv	VI	2	Viburnum lentago		Nannyberry Viburnum	100cm ht	Potted		
PERENNIALS									
Mixed	PVA	350	Ornamental Grasses		Feather Reed Grass, Switch Grass, Fescue	3 year	Potted		
Mixed	PvB	466	Sun Perennial variety		Coneflower, Daylily, Black-eyed Susan, Blazing Star, Siberian Iris, Beebalm, Balloon Flower, Seathrift,	3 year	Potted		
Mixed	PvC	503	Shade Perennial variety		Hosta var., Fern var., Astilbe, Cranesbill	3 year	Potted		
Mixed	PvD	209	Trailing plants		Creeping Phlox, Creeping Thyme, Wild Strawberry	3 year	Potted		

Perennials (Min 75% native):
PVA = Ornamental Grasses: Feather Reed Grass, Switch Grass, Fescue
PvB = Sun Perennials: Coneflower, Daylily, Black-eyed Susan, Blazing Star, Siberian Iris, Beebalm, Balloon Flower, Seathrift,
Prairie Smoke, Blanket Flower, Coreopsis, Butterfly Weed
PvC = Shade Perennials: Hosta var., Fern var., Astilbe, Cranesbill Geranium, Evening Primrose, Largeflower Bellwort,
Allegheny Foamflower, Bloodroot, Solomon's Seal, Wild Blue Phlox, Heuchera
PvD = Trailing groundcovers: Moss Phlox, Creeping Thyme, Wild strawberry, Barren Strawberry
PLANT ORIGIN KEY:
Ntv=Native species
Ntv H=Native species, horticultural variant
Non NH=Native species hybridised with non-native species
Non N=Non-native species

IRONCLAD DEVELOPMENTS INC.
101-57155 Symington Road
Springfield, NB E2J 4L5
Ph: 204-777-1072
info@idev.ca

Architect:
Robert J. S. Garvey, OAA - Architecture 77
Structural Engineering:
Andrew Meads, P. Eng. - Conclusive Edge Engineering
Mechanical Engineering:
Henry Cortens, P. Eng. - Conclusive Edge Engineering
Electrical Engineering:
Amir Tavakoli, P. Eng. - Conclusive Edge Engineering
Civil Engineering:
Ryan Faith - D.B. Gray Engineering Inc.
Landscape Architect:
Marietta Ruhland, BLA, OALA - Ruhland & Associates Ltd.
Geotechnical Engineering:
Patterson Group
Land Surveyor:
Ed Herveyer - Annis O'Sullivan Vollebakk Ltd.
Arboret:
Andrew K. Boyd, B.Sc.F, R.P.F. IFS Associates


- GENERAL NOTES:**
- All general site information and conditions compiled from existing plans, surveys and Consultant's field notes. Report all discrepancies prior to any work. No responsibility is borne by the Consultant for unknown subsurface conditions.
 - The location of the utilities if shown on the drawings set to be considered as approximate only, and the exact locations should be determined by consulting the Municipal Authorities and Utility Companies concerned. The Contractor shall prove the location of utilities and shall be responsible for adequate protection from damage.
 - Contractor to review project with Consultant(s) and Owner's representative(s) prior to commencing any on site work.
 - Contractor is responsible to preserve and protect existing elements to be retained / salvaged.
 - Contractor to Maintain positive surface runoff through the entire construction period.
 - Contractor to obtain approval of Consultant for final subgrade prior to installation of base layer(s).
 - Contractor to obtain approval of Consultant for granular base and layout of all pavement areas prior to installation of surface layer(s).
 - Contractor to reinstate all areas and items damaged as a result of construction activities.

4	SPC Resubmission	2026-06-19
3	SPC Resubmission	2026-01-30
2	SPC Resubmission	2025-10-28
1	SPC Submission	2025-07-25

no.	issue / revision	date
-----	------------------	------

Ruhland & Associates Ltd
landscape architecture • urban design • site planning
Ph 603-226-4244 Fax 603-226-4250 info@rula.ca www.rula.ca

north seal

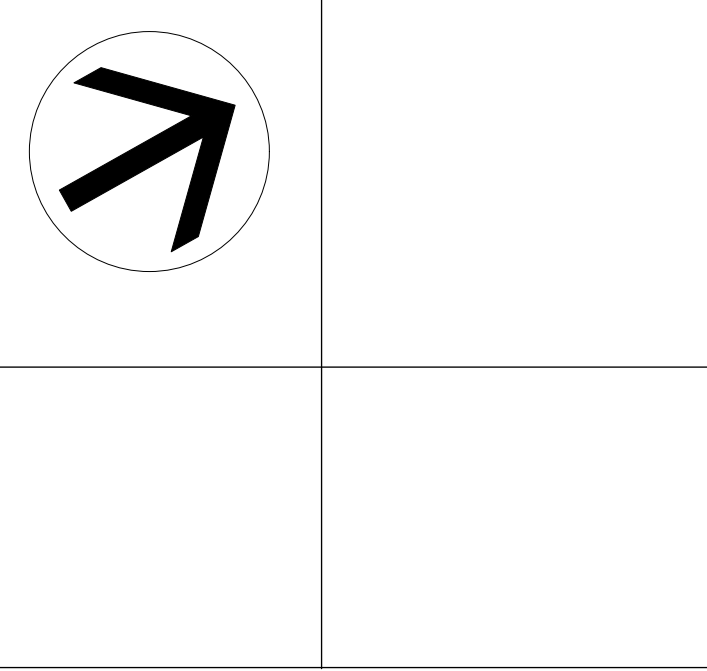

475 TERRY FOX DRIVE

475 TERRY FOX DRIVE, KANATA, ON



drawing title

PLANTING PLAN

scale	1:400	drawn by	TF	designed by	VO
date	2025-01-02	checked by	MR	plot date	

project number	25-1761	drawing number	L - 02
----------------	---------	----------------	--------

Contractor to check and verify all dimensions on the job

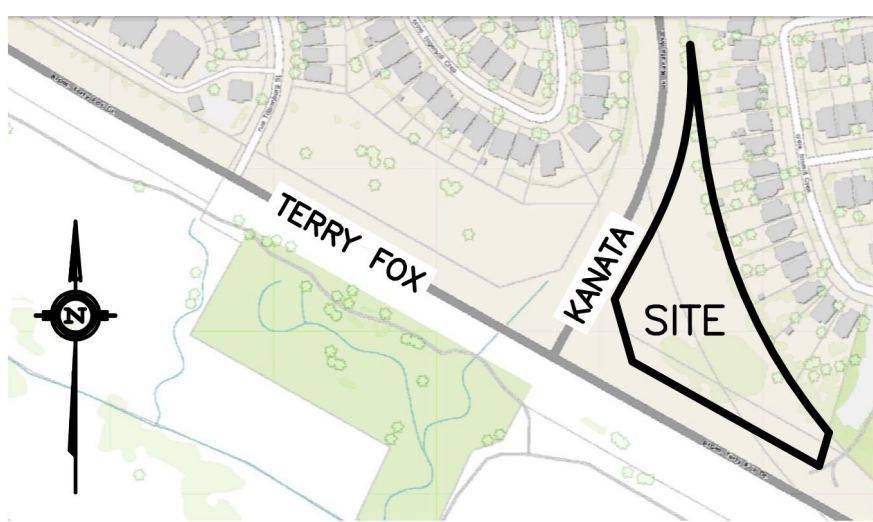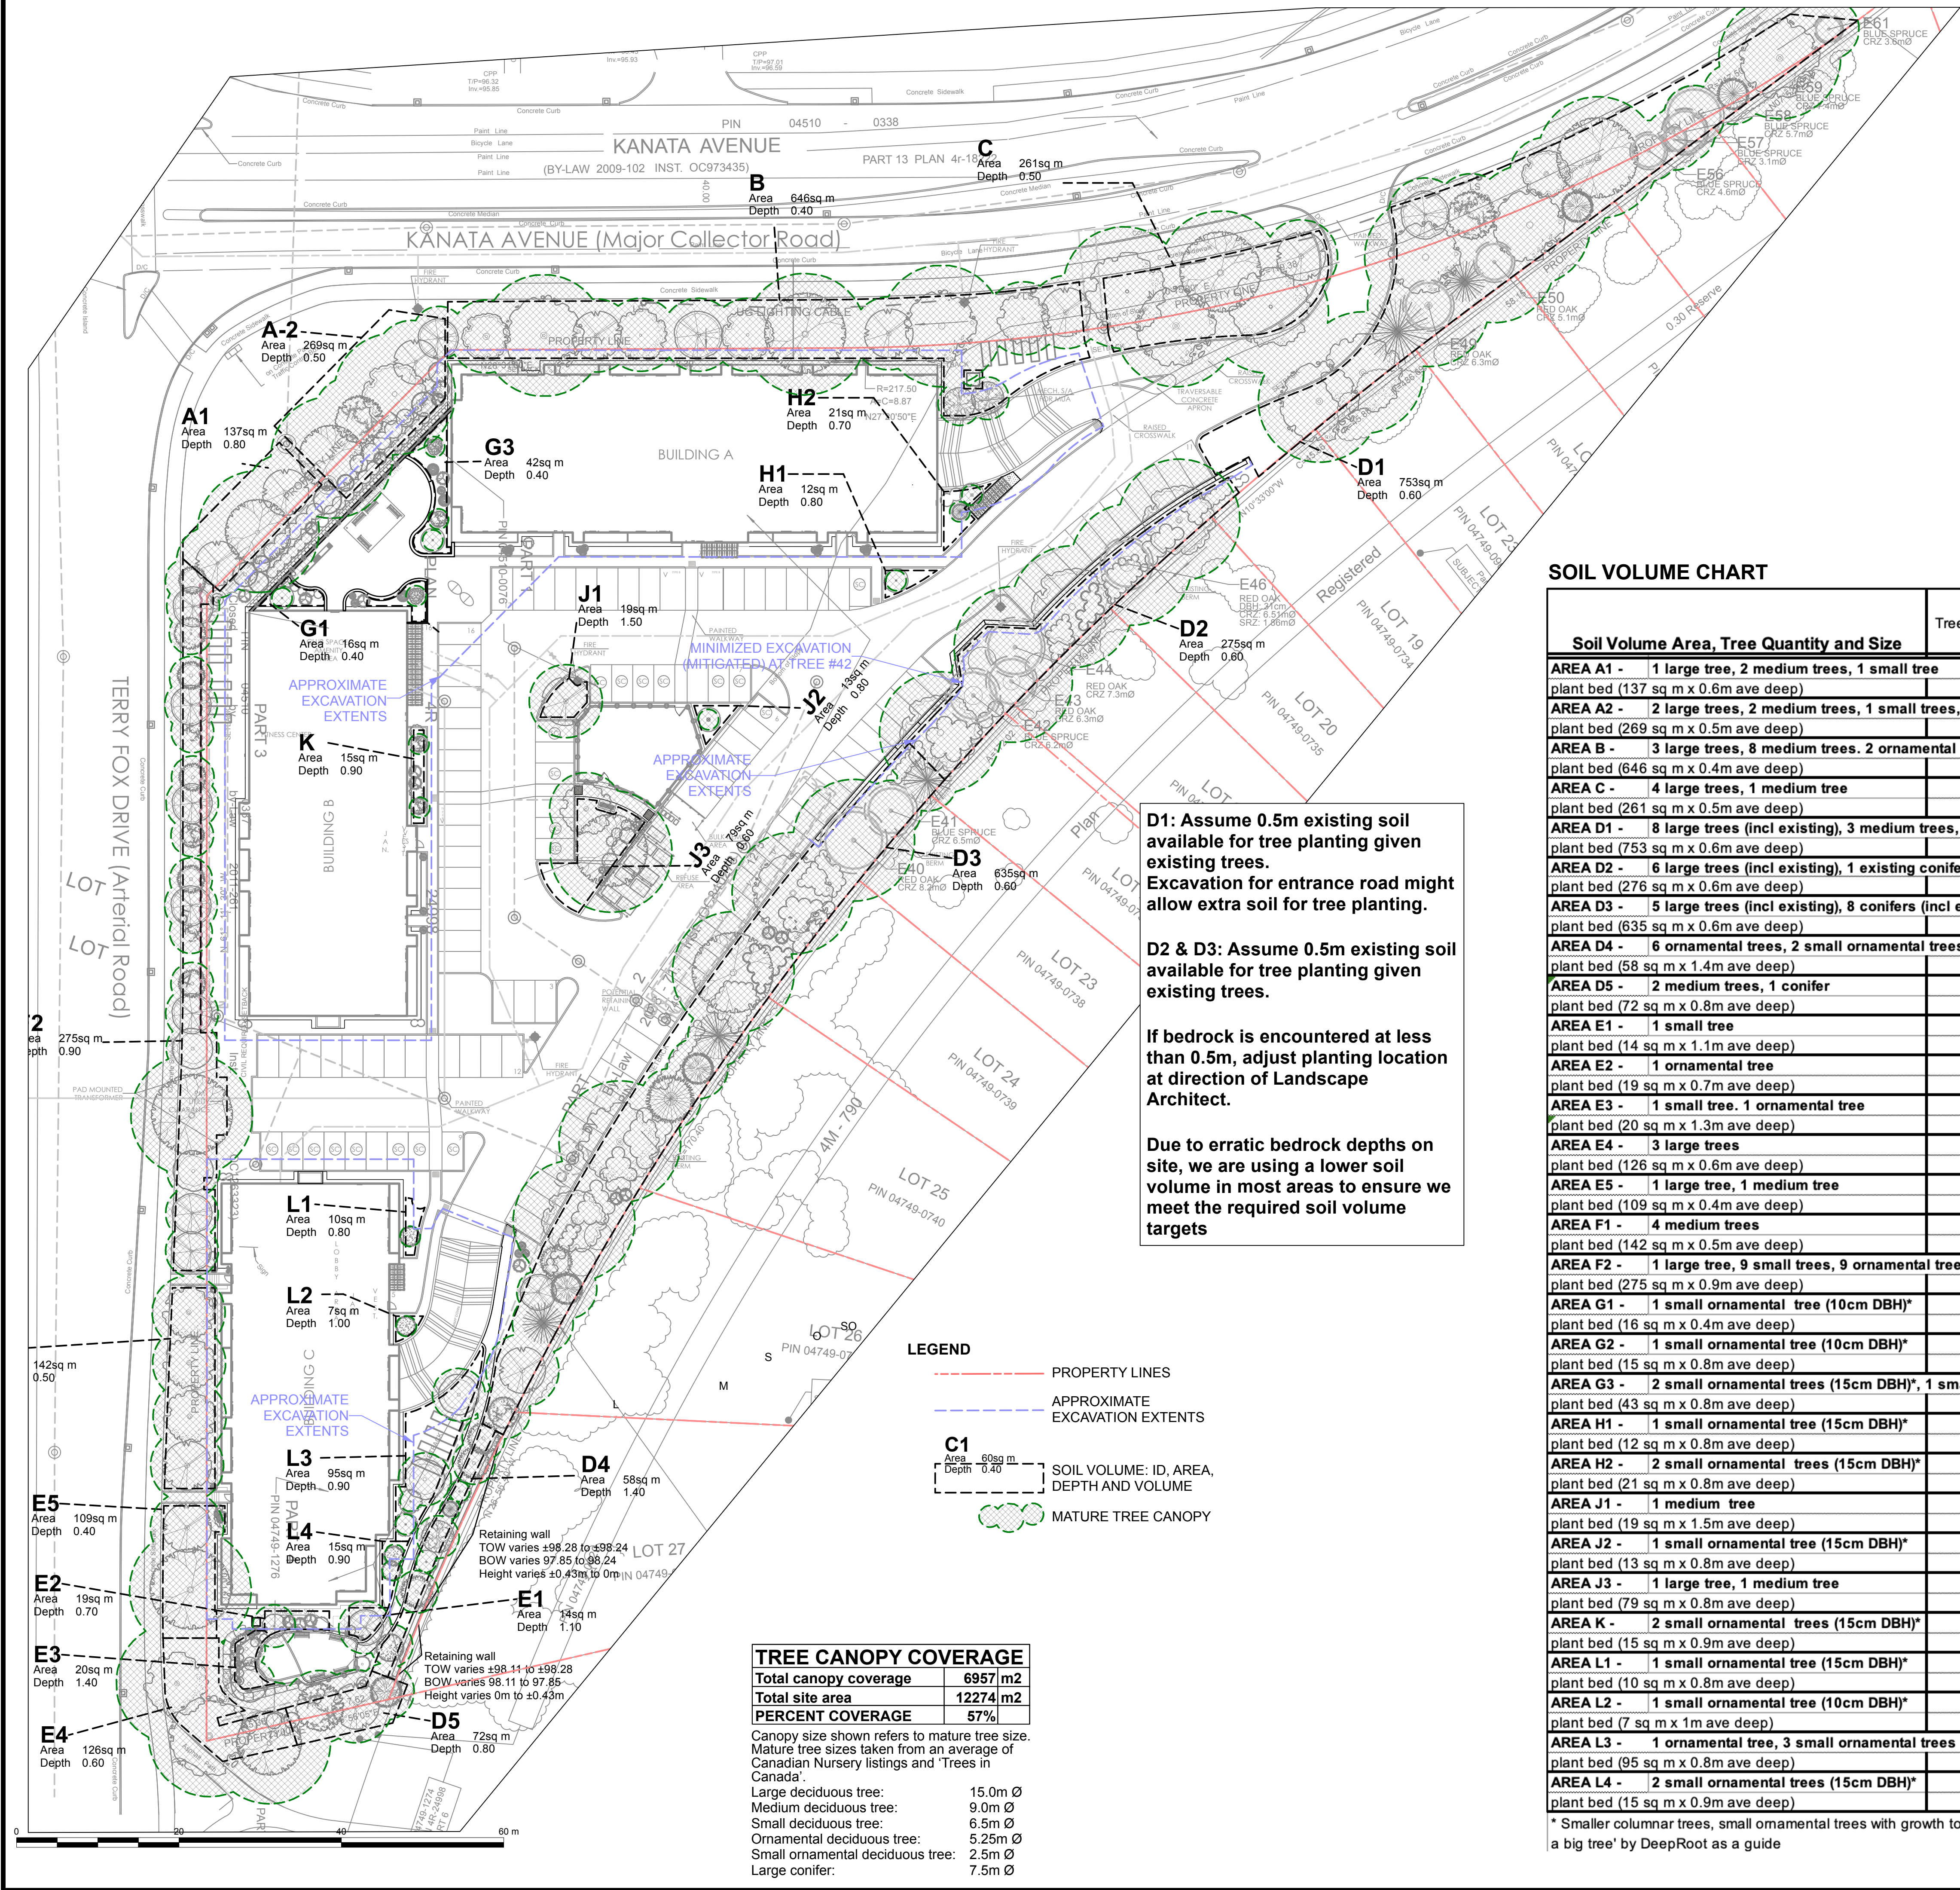

KEY PLAN

NOTE:
THIS PLAN IS ISSUED FOR SITE PLAN
CONTROL SUBMISSION ONLY.
ADDITIONAL DETAILING AND SPECIFICATIONS
ARE REQUIRED PRIOR TO TENDERING OR
CONSTRUCTION.

SOIL VOLUME CHART

Soil Volume Area, Tree Quantity and Size	Tree Quantity	OTTAWA Target Soil Volume (m³)	Design Soil Volume	% of target	Contractor soil requirement
AREA A1 - 1 large tree, 2 medium trees, 1 small tree plant bed (137 sq m x 0.6m ave deep)	4	76.2	82.2	108%	
AREA A2 - 2 large trees, 2 medium trees, 1 small trees, 8 large shrubs* plant bed (269 sq m x 0.5m ave deep)	14	129.8	134.5	104%	
AREA B - 3 large trees, 8 medium trees, 2 ornamental tree plant bed (646 sq m x 0.4m ave deep)	13	243.6	258.4	106%	
AREA C - 4 large trees, 1 medium tree plant bed (261 sq m x 0.5m ave deep)	5	118.8	130.5	110%	
AREA D1 - 8 large trees (incl existing), 3 medium trees, 9 conifers (incl existing) plant bed (753 sq m x 0.6m ave deep)	20	417.6	451.8	108%	
AREA D2 - 6 large trees (incl existing), 1 existing conifer plant bed (276 sq m x 0.6m ave deep)	7	169.2	165.6	98%	
AREA D3 - 5 large trees (incl existing), 8 conifers (incl existing), 1 medium tree, 2 small trees, 1 ornamental tree plant bed (635 sq m x 0.6m ave deep)	17	342.0	381.0	111%	
AREA D4 - 6 ornamental trees, 2 small ornamental trees (15cm DBH)* plant bed (58 sq m x 1.4m ave deep)	7	78.7	81.2	103%	
AREA D5 - 2 medium trees, 1 conifer plant bed (72 sq m x 0.8m ave deep)	3	54.0	57.6	107%	
AREA E1 - 1 small tree plant bed (14 sq m x 1.1m ave deep)	1	15.0	15.4	103%	
AREA E2 - 1 ornamental tree plant bed (19 sq m x 0.7m ave deep)	1	12.0	13.3	111%	
AREA E3 - 1 small tree, 1 ornamental tree plant bed (20 sq m x 1.3m ave deep)	2	27.0	26.0	96%	
AREA E4 - 3 large trees plant bed (126 sq m x 0.6m ave deep)	3	75.6	75.6	100%	
AREA E5 - 1 large tree, 1 medium tree plant bed (109 sq m x 0.4m ave deep)	2	43.2	43.6	101%	
AREA F1 - 4 medium trees plant bed (142 sq m x 0.5m ave deep)	4	72.0	71.0	99%	
AREA F2 - 1 large tree, 9 small trees, 9 ornamental trees plant bed (275 sq m x 0.9m ave deep)	19	268.2	247.5	92%	
AREA G1 - 1 small ornamental tree (10cm DBH)* plant bed (16 sq m x 0.4m ave deep)	1	6.0	6.4	107%	
AREA G2 - 1 small ornamental tree (10cm DBH)* plant bed (15 sq m x 0.8m ave deep)	1	6.0	12.0	200%	
AREA G3 - 2 small ornamental trees (15cm DBH)*, 1 small ornamental tree (8cm DBH)* plant bed (43 sq m x 0.8m ave deep)	3	15.4	34.4	223%	
AREA H1 - 1 small ornamental tree (15cm DBH)* plant bed (12 sq m x 0.8m ave deep)	1	9.6	9.6	100%	
AREA H2 - 2 small ornamental trees (15cm DBH)* plant bed (21 sq m x 0.8m ave deep)	2	13.4	16.8	125%	
AREA J1 - 1 medium tree plant bed (19 sq m x 1.5m ave deep)	1	30.0	28.5	95%	
AREA J2 - 1 small ornamental tree (15cm DBH)* plant bed (13 sq m x 0.8m ave deep)	1	9.6	10.4	108%	
AREA J3 - 1 large tree, 1 medium tree plant bed (79 sq m x 0.8m ave deep)	2	43.2	63.2	146%	
AREA K - 2 small ornamental trees (15cm DBH)* plant bed (15 sq m x 0.9m ave deep)	2	13.4	13.5	100%	
AREA L1 - 1 small ornamental tree (15cm DBH)* plant bed (10 sq m x 0.8m ave deep)	1	7.2	8.0	111%	
AREA L2 - 1 small ornamental tree (10cm DBH)* plant bed (7 sq m x 1m ave deep)	1	7.2	7.0	97%	
AREA L3 - 1 ornamental tree, 3 small ornamental trees (15cm DBH)* plant bed (95 sq m x 0.8m ave deep)	4	32.2	76.0	236%	
AREA L4 - 2 small ornamental trees (15cm DBH)* plant bed (15 sq m x 0.9m ave deep)	1	12.0	13.5	113%	

* Smaller columnar trees, small ornamental trees with growth to 8-15cm DBH, and large shrubs calculated using 'How much soil to grow a big tree' by DeepRoot as a guide

D1: Assume 0.5m existing soil available for tree planting given existing trees.
Excavation for entrance road might allow extra soil for tree planting.

D2 & D3: Assume 0.5m existing soil available for tree planting given existing trees.

If bedrock is encountered at less than 0.5m, adjust planting location at direction of Landscape Architect.

Due to erratic bedrock depths on site, we are using a lower soil volume in most areas to ensure we meet the required soil volume targets

LEGEND

- PROPERTY LINES
- APPROXIMATE EXCAVATION EXTENTS
- SOIL VOLUME: ID, AREA, DEPTH AND VOLUME
- MATURE TREE CANOPY

TREE CANOPY COVERAGE	
Total canopy coverage	6957 m2
Total site area	12274 m2
PERCENT COVERAGE	57%
Canopy size shown refers to mature tree size. Mature tree sizes taken from an average of Canadian Nursery listings and 'Trees in Canada'.	
Large deciduous tree:	15.0m Ø
Medium deciduous tree:	9.0m Ø
Small deciduous tree:	6.5m Ø
Ornamental deciduous tree:	5.25m Ø
Small ornamental deciduous tree:	2.5m Ø
Large conifer:	7.5m Ø

Architect:
Robert J. S. Garvey, OAA - Architecture 77
Structural Engineering:
Andrew Meads, P. Eng. - Conclusive Edge Engineering
Mechanical Engineering:
Henry Cortens, P. Eng. - Conclusive Edge Engineering
Electrical Engineering:
Amir Tavakoli, P. Eng. - Conclusive Edge Engineering
Civil Engineering:
Ryan Faith - D.B. Gray Engineering Inc.
Landscape Architect:
Marietta Ruhland, BLA, OALA - Ruhland & Associates Ltd.
Geotechnical Engineering:
Patterson Group
Land Surveyor:
Ed Herveyer - Annis O'Sullivan Vollebakk Ltd.
Arboreal:
Andrew K. Boyd, B.Sc.F, R.P.F. IFS Associates


GENERAL NOTES:

- All general site information and conditions compiled from existing plans, surveys and Consultant's field notes. Report all discrepancies prior to any work. No responsibility is borne by the Consultant for unknown subsurface conditions.
- The location of the utilities if shown on the dKEY PLAN drawings set, to be considered as approximate only, and the exact locations should be determined by consulting the Municipal Authorities and Utility Companies concerned. The Contractor shall prove the location of utilities and shall be responsible for adequate protection from damage.
- Contractor to review project with Consultant(s) and Owner's representative(s) prior to commencing any on site work.
- Contractor to verify all dimensions, existing elements to be removed / retained / salvaged / reinstated as shown on the drawings set, prior to any construction.
- Contractor is responsible to preserve and protect existing elements to be retained / salvaged.
- Contractor to Maintain positive surface runoff through the entire construction period.
- Contractor to obtain approval of Consultant for final subgrade prior to installation of base layer(s).
- Contractor to obtain approval of Consultant for granular base and layout of all pavement areas prior to installation of surface layer(s).
- Contractor to reinstate all areas and items damaged as a result of construction activities.

4	SPC Resubmission	2026-06-19
3	SPC Resubmission	2026-01-30
2	SPC Resubmission	2025-10-28
1	SPC Submission	2025-07-25
no.	Issue / revision	date

Ruhland & Associates Ltd
landscape architecture • urban design • site planning
Ph 603-232-4244 Fr 603-232-4244 info@rala.ca www.rala.ca

north seal

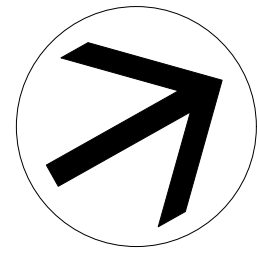

475 TERRY FOX DRIVE

475 TERRY FOX DRIVE, KANATA, ON

drawing title

SOIL VOLUMES, TREE CANOPY PLAN


scale 1:400	drawn by TF	designed by VO
date 2025-01-02	checked by MR	plot date
project number 25-1761	drawing number L - 03	

Contractor to check and verify all dimensions on the job



GENERAL NOTES:

- | | | |
|-----|------------------|-----------|
| | | |
| 4 | SPC Resubmission | 2026-06-5 |
| 3 | SPC Resubmission | 2026-01-3 |
| 2 | SPC Resubmission | 2025-10-2 |
| 1 | SPC Submission | 2025-07-2 |
| no. | issue / revision | date |

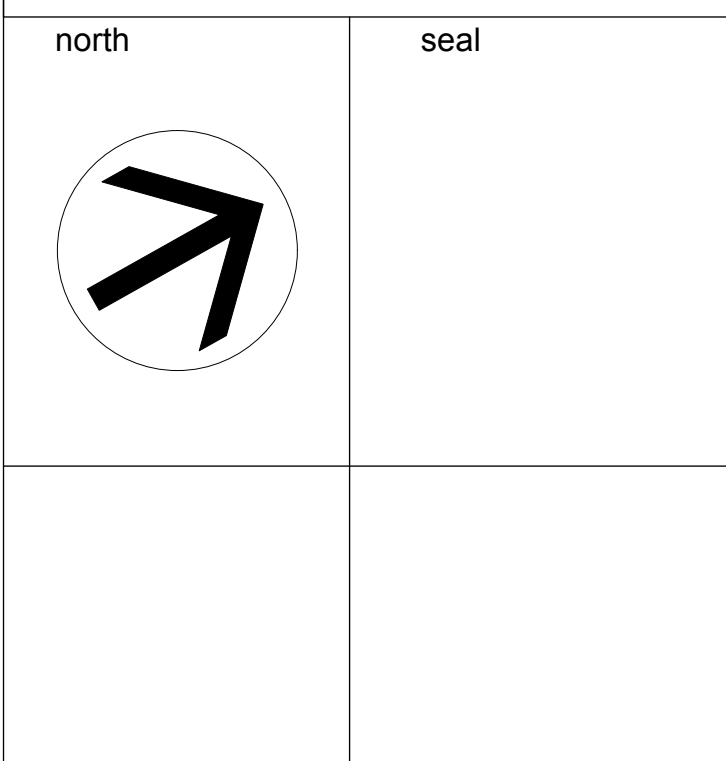

Contractor to check and verify all dimensions on the job



1 CURB AT DOG RUN FENCE
L - 04 Scale: NTS



THE PROPOSED RETAINING WALL LIES PARTIALLY WITHIN THE CRITICAL ROOT ZONES OF TREES 40, 42, 44, AND 46

EXISTING TREE

PROPERTY LINE

EXISTING FENCE

±400mm PLANTING MEDIUM

APPROVED EXCAVATED SOIL AS BACKFILL

CLEAR STONE

±300 - 2000

150

ASPHALT PARKING

200mm GRANULAR A

400

RETAINING WALL

150 MIN

GEOTEXTILE

STANDARD CURB

APPROXIMATE EXCAVATION LIMIT

SLOPE: 2:1

EXISTING SOIL

CRZ E42

B-B: SECTION AT AMENITY AREA SOUTH OF BUILDING C
L - 05 Scale: NTS



**IRONCLAD
DEVELOPMENTS INC.**

101-57158 Symington Road
Springfield, MB R2J 4L6
Ph: 204-777-1972
info@icdev.ca

GENERAL NOTES:

- | | | |
|-----|------------------|-----------|
| | | |
| 4 | SPC Resubmission | 2026-06-1 |
| 3 | SPC Resubmission | 2026-01-3 |
| 2 | SPC Resubmission | 2025-10-2 |
| 1 | SPC Submission | 2025-07-2 |
| no. | issue / revision | date |


[illegible]

475 TERRY FOX DRIVE, KANATA, ON

Drawing title

scale	drawn by TF	designed by VO
date 2025-01-02	checked by MR	plot date
project number 25-1761	drawing number L - 05	

Contractor to check and verify all dimensions on the job

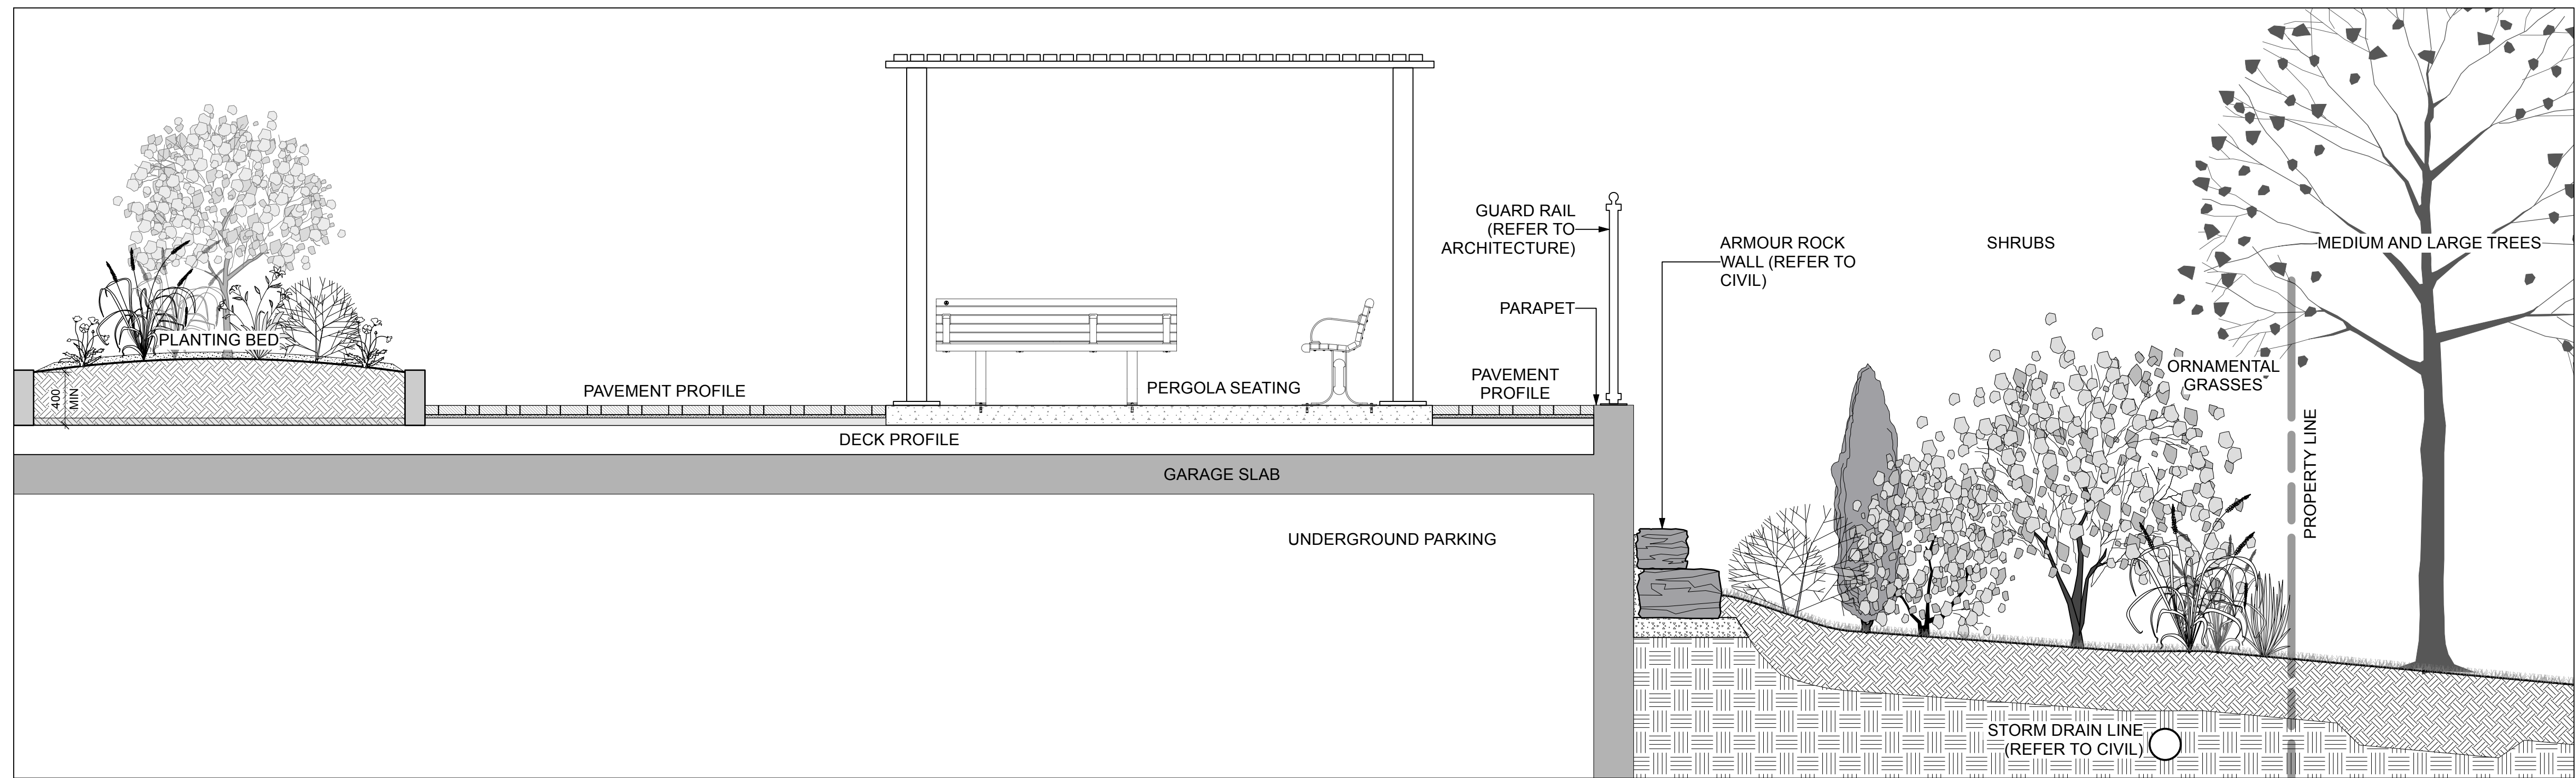

C-C: SECTION AT AMENITY AREA FOR BUILDINGS A & B
L - 05 Scale: NTS

