
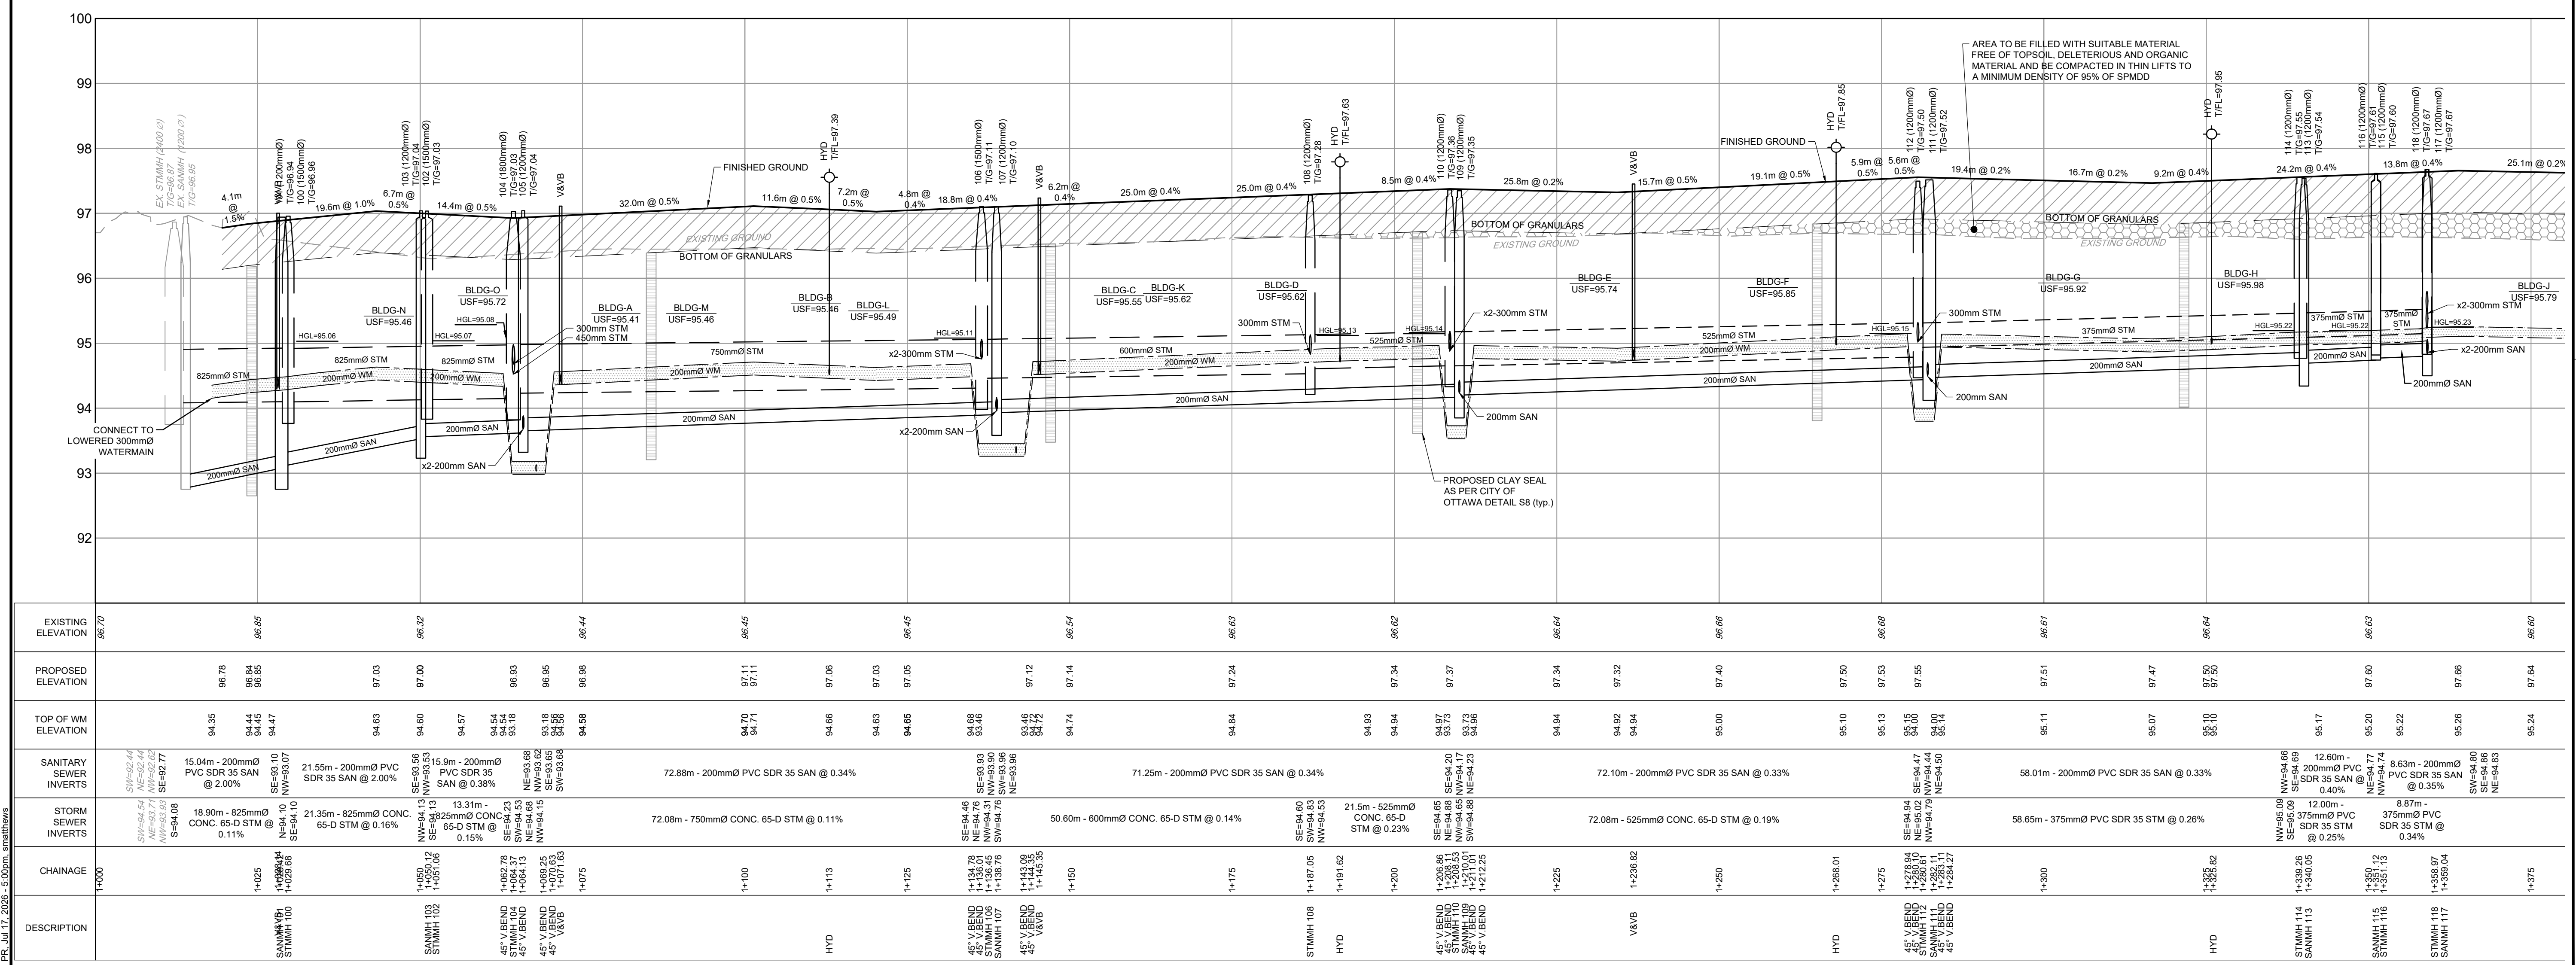


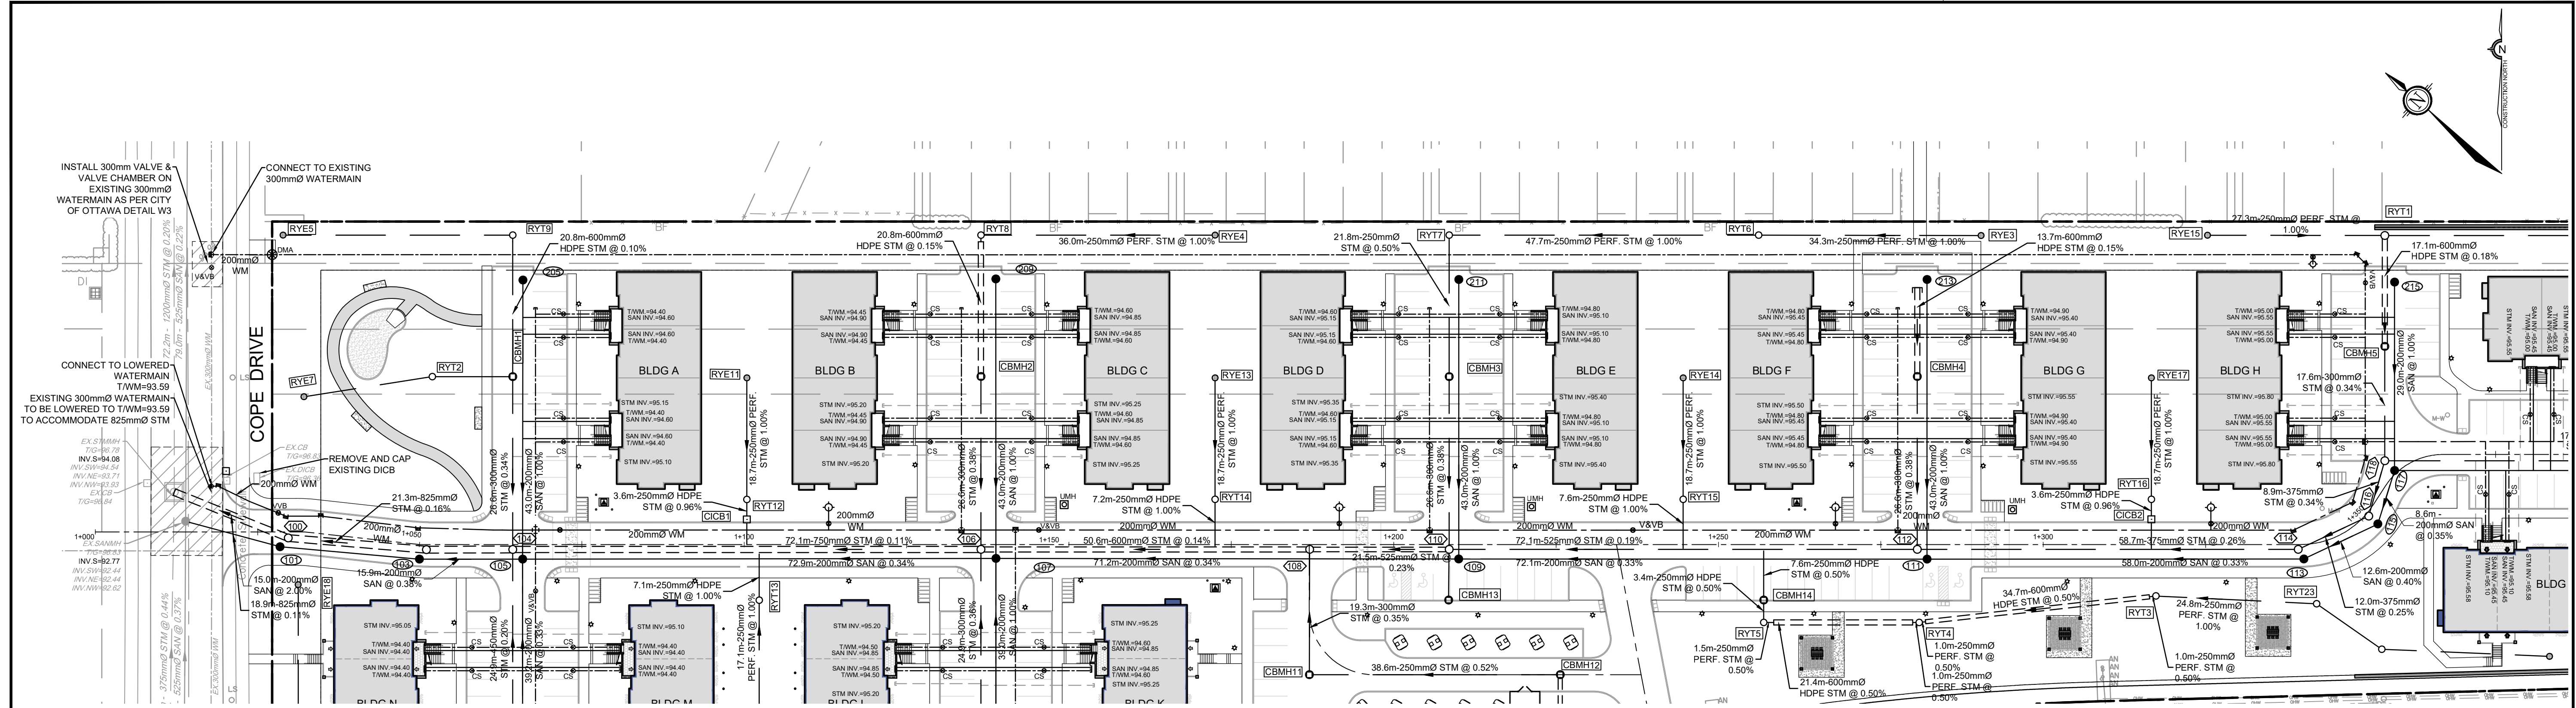

NOTE: THE POSITION OF ALL POLE LINES, CONDUITS, WATERMANS, SEWERS AND OTHER UNDERGROUND AND OVERGROUND UTILITIES AND STRUCTURES IS NOT NECESSARILY SHOWN ON THE CONTRACT DRAWINGS, AND WHERE SHOWN, THE ACCURACY OF THE POSITION OF SUCH UTILITIES AND STRUCTURES IS NOT GUARANTEED. BEFORE STARTING WORK, DETERMINE THE EXACT LOCATION OF ALL SUCH UTILITIES AND STRUCTURES AND ASSUME ALL LIABILITY FOR DAMAGE TO THEM.				11. RE-ISSUED FOR SITE PLAN APPROVAL 10. REVISED PER TENDER ADDENDUM #1 9. ISSUED FOR SITE PLAN APPROVAL				JULY 20/26 JUNE 29/26 JUN 25/26				DDB DDB DDB			
No.	REVISION	DATE	BY	No.	REVISION	DATE	BY	No.	REVISION	DATE	BY	No.	REVISION	DATE	BY
8.	RE-ISSUED FOR TENDER	JUN 18/26	DOB	7.	RE-ISSUED FOR TENDER	APR 15/26	DOB	6.	REVISED PER CITY COMMENTS	MAR 18/26	DOB	5.	REVISED SITE PLAN SUBMISSION	NOV 14/25	DOB
4.	RE-ISSUED FOR TENDER	JAN 18/24	DOB	3.	ISSUED FOR TENDER	MAY 20/22	DOB	2.	REVISED PER CITY COMMENTS	FEB 17/22	DOB	1.	ISSUED FOR CITY OF OTTAWA REVIEW	NOV 5/21	DOB
SCALE				FOR REVIEW ONLY				CITY OF OTTAWA 5331 FERNBANK ROAD IRON VALLEY 2				DRAWING NAME			
DESIGN				NOVATECH				Engineers, Planners & Landscape Architects Suite 200, 240 Michael Cowpland Drive Ottawa, Ontario, Canada K2M 1P6				Telephone (613) 254-9643 (613) 254-5867			
CHECKED				D.D. BLAIR 100122737				PROVINCE OF ONTARIO				PROJECT No. 121011-00			
DRAWN				ATE				REV				REV # 11			
CHECKED				BM				DDB				DRAWING No. 121011-PR			
APPROVED				DDB				PLAN AND PROFILE				#18539			