


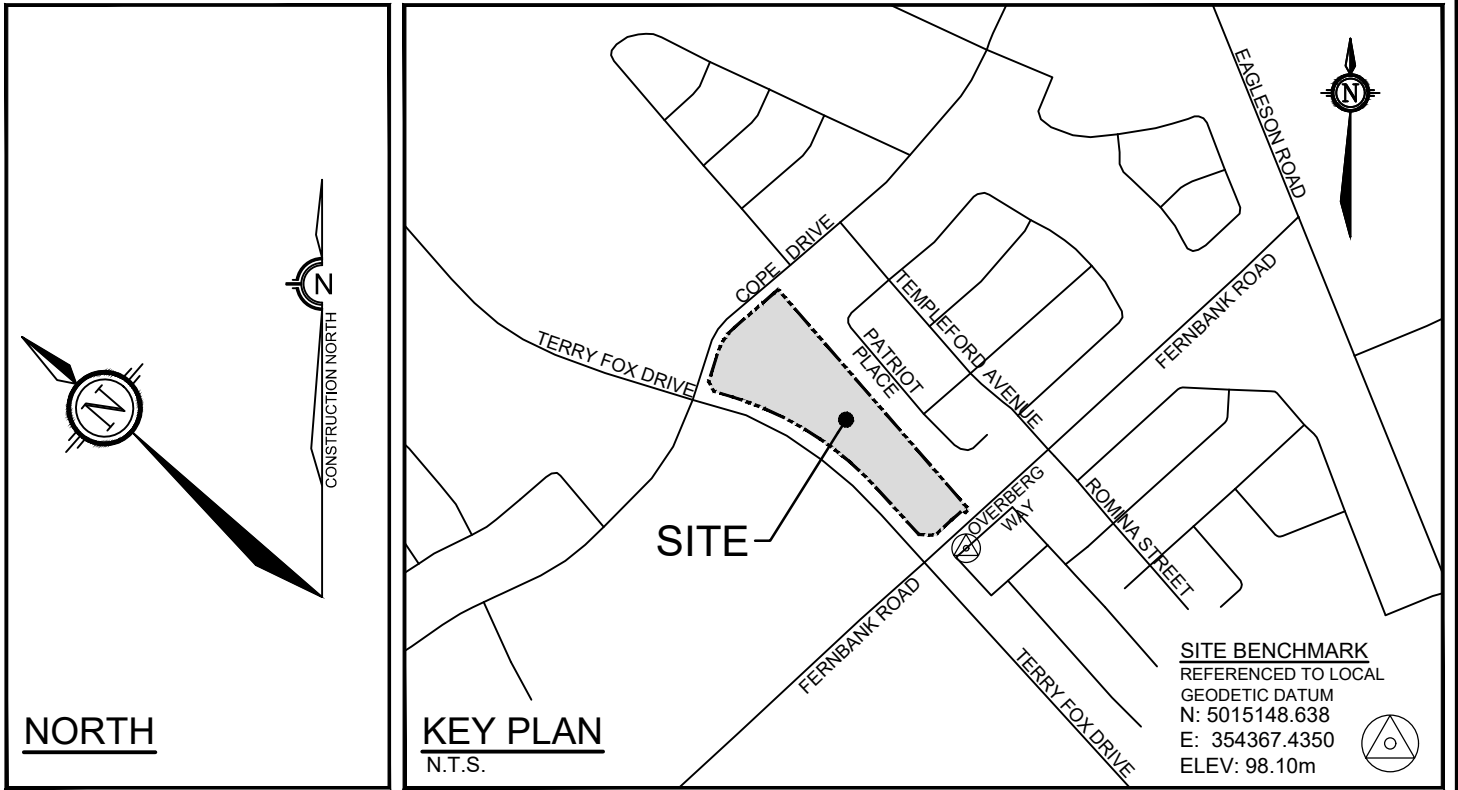

- LEGEND**
- AREA ID
 - MANHOLE TO MANHOLE
 - POPULATION EQUIVALENT
 - AREA IN HECTARES
 - SANITARY DRAINAGE AREA BOUNDARY
 - PROPOSED SANITARY SEWER AND MANHOLE
 - POPOSED SANITARY SEWER WITH DIRECTION OF FLOW
 - EXISTING SANITARY SEWER AND MANHOLE
 - EXISTING SANITARY SEWER WITH DIRECTION OF FLOW

NOTE:
THE POSITION OF ALL POLE LINES, CONDUITS, WATERMANS, SEWERS AND OTHER UNDERGROUND AND OVERGROUND UTILITIES AND STRUCTURES IS NOT NECESSARILY SHOWN ON THE CONTRACT DRAWINGS, AND WHERE SHOWN, THE ACCURACY OF THE POSITION OF SUCH UTILITIES AND STRUCTURES IS NOT GUARANTEED. BEFORE STARTING WORK, DETERMINE THE EXACT LOCATION OF ALL SUCH UTILITIES AND STRUCTURES AND ASSUME ALL LIABILITY FOR DAMAGE TO THEM.

8.	RE-ISSUED FOR SITE PLAN APPROVAL	JULY 20/26	DDB
7.	ISSUED FOR SITE PLAN APPROVAL	JUN 25/26	DDB
6.	REVISED PER CITY COMMENTS	MAR 18/26	DDB
5.	REVISED SITE PLAN SUBMISSION	NOV 14/25	DDB
4.	ISSUED FOR TENDER	MAY 16/22	DDB
3.	REVISED PER CITY COMMENTS	FEB 17/22	DDB
2.	REVISED PER CITY COMMENTS	NOV 5/21	DDB
1.	ISSUED FOR CITY OF OTTAWA REVIEW	JUN 2/21	DDB
No.	REVISION	DATE	BY

SCALE
1:750
0 10 20 30

DESIGN
BM
CHECKED
DDB
DRAWN
ATE
CHECKED
BM
APPROVED
DDB

FOR REVIEW ONLY

NOVATECH
Engineers, Planners & Landscape Architects
Suite 200, 240 Michael Cowpland Drive
Ottawa, Ontario, Canada K2M 1P6
Telephone (613) 254-9643
Facsimile (613) 254-5867
Website www.novatech-eng.com

CITY OF OTTAWA 5331 FERNBANK ROAD IRON VALLEY 2	
DRAWING NAME	PROJECT No. 121011-00
SANITARY DRAINAGE AREA PLAN	REV REV # 8
	DRAWING No. 121011-SAN

M:\2021\121011\121011-00\121011-SAN.dwg, SAN, Jul 17, 2026, - 5:07pm, smathews