


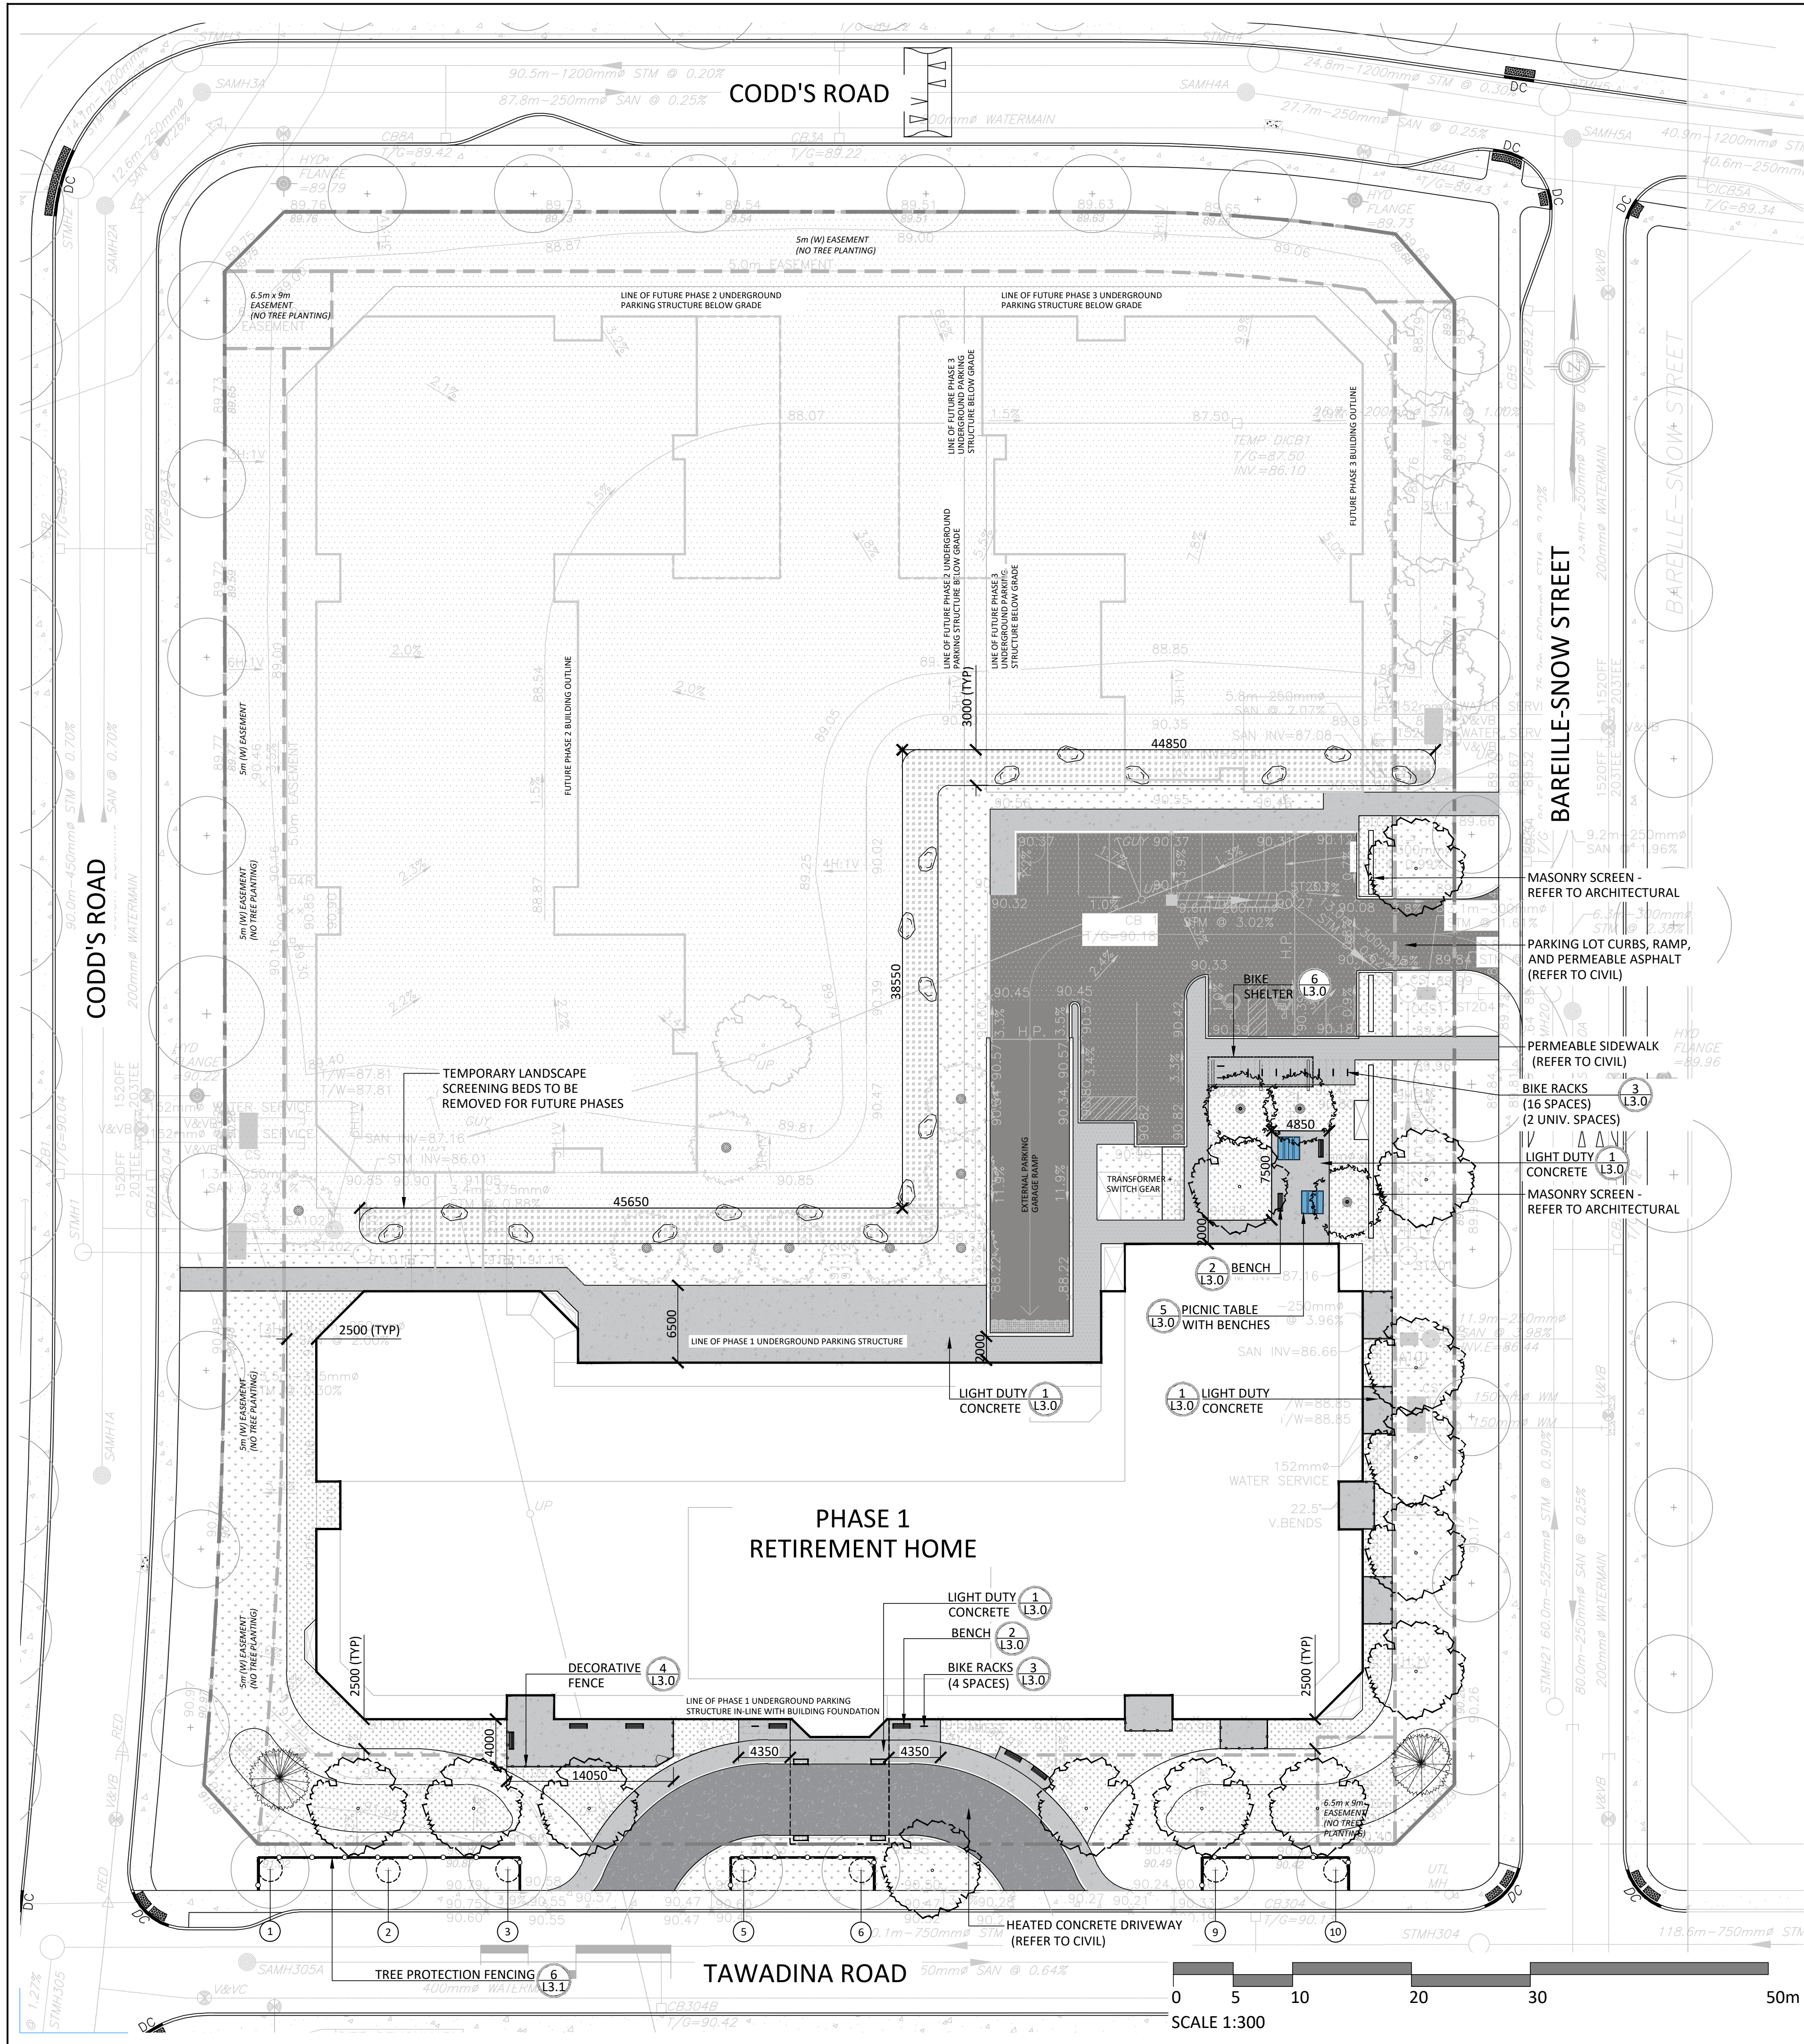


GENERAL NOTES:

1. THE LANDSCAPE PLAN WAS PREPARED IN CONJUNCTION WITH THE GEOTECHNICAL REPORT PREPARED BY CAMBIUM INC.: REPORT 24896-001 Rev.2
2. ALL EXISTING SITE INFORMATION AS PER SITE SURVEY PLAN DATED OCTOBER 27, 2025 AND PREPARED BY MONUMENT-URSO SURVEYING LTD.
3. ALL PLANT MATERIAL SHALL BE NURSERY GROWN STOCK UNLESS OTHERWISE NOTED.
4. TREES TO HAVE A MINIMUM 1800 CLEAR STEM ABOVE GRADE.
5. CONTRACTOR TO MAKE GOOD ALL EXISTING AREAS DAMAGED BY HIS WORK TO THE SATISFACTION OF THE CONTRACTOR.
6. ALL PLANT MATERIAL SHALL BE WARRANTED FOR TWO YEARS FROM THE DATE OF SUBSTANTIAL COMPLETION.
7. CONTRACTOR TO VERIFY LOCATION OF ALL SERVICES PRIOR TO ANY EXCAVATION.
8. ANY PROPOSED SUBSTITUTIONS OF PLANT SPECIES SHALL BE MADE WITH PLANTS OF EQUIVALENT OVERALL FORM, HEIGHT, BRANCHING HABIT, FLOWER, LEAF, COLOR, FRUIT AND CULTURE AND ONLY AFTER APPROVAL OF THE LANDSCAPE ARCHITECT.

EXISTING TREES - TAWADINA ROAD

| TREE # | BOTANICAL NAME    | COMMON NAME      | DBH (cm) | OWNERSHIP    | CONDITION | NOTES                           | TO BE PRESERVED |
|--------|-------------------|------------------|----------|--------------|-----------|---------------------------------|-----------------|
| 1      | Quercus palustris | Pin Oak          | 3.80     | Public - ROW | GOOD      | Symmetrical canopy, Single Stem | YES             |
| 2      | Quercus palustris | Pin Oak          | 3.80     | Public - ROW | GOOD      | Symmetrical canopy, Single Stem | YES             |
| 3      | Catalpa speciosa  | Northern Catalpa | 3.18     | Public - ROW | GOOD      | Symmetrical canopy, Single Stem | YES             |
| 5      | Acer rubrum       | Red Maple        | 5.08     | Public - ROW | GOOD      | Symmetrical canopy, Single Stem | YES             |
| 6      | Acer rubrum       | Red Maple        | 5.08     | Public - ROW | GOOD      | Symmetrical canopy, Single Stem | YES             |
| 9      | Quercus palustris | Pin Oak          | 3.80     | Public - ROW | GOOD      | Symmetrical canopy, Single Stem | YES             |
| 10     | Quercus palustris | Pin Oak          | 3.80     | Public - ROW | GOOD      | Symmetrical canopy, Single Stem | YES             |

CANOPY COVER DIAGRAM (1:800)

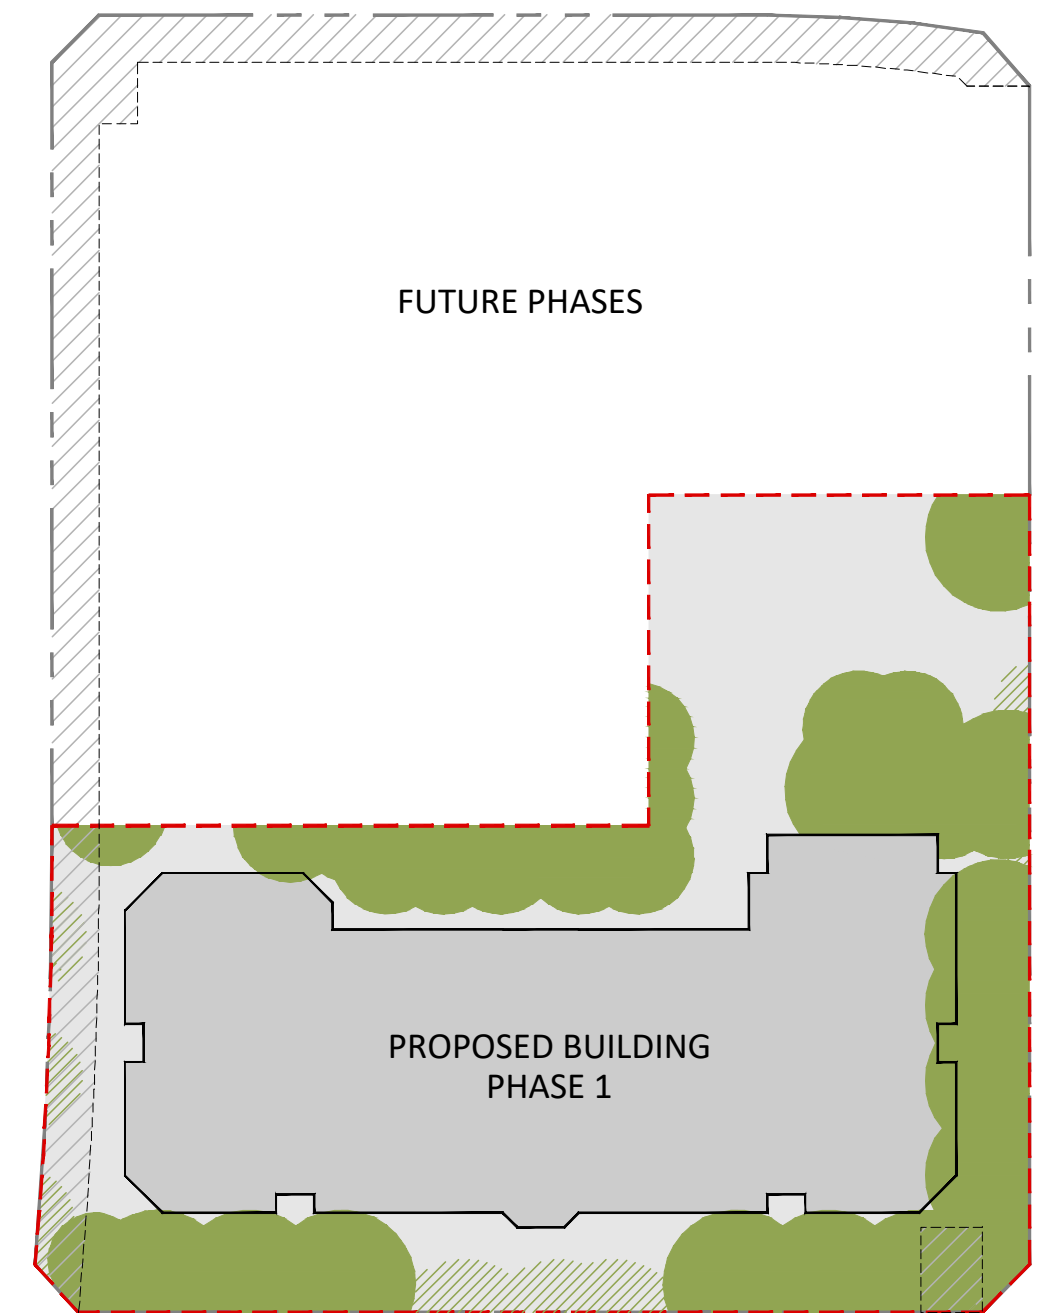

CANOPY COVER LEGEND

- MATURE CANOPY OF PROPOSED TREE
- MATURE CANOPY OF PROPOSED TREE (ROW, BY OTHERS)
- SITE AREA (PHASE BOUNDARY)
- PROPERTY LINE
- EASEMENTS (NO PLANTING)


CANOPY COVER CALCULATIONS

| TREE TYPE/SIZE                      | CROWN AREA** PER TREE STANDARD RANGE (m <sup>2</sup> ) | AVERAGE CROWN AREA PER TREE USED FOR CALC. (m <sup>2</sup> ) | SITE CANOPY COVER                                |
|-------------------------------------|--------------------------------------------------------|--------------------------------------------------------------|--------------------------------------------------|
| LARGE (13)                          | 135-250*                                               | 192                                                          | 2,186.75m <sup>2</sup><br>(ACCOUNTS FOR OVERLAP) |
| MEDIUM (15)                         | 35-135*                                                | 85                                                           |                                                  |
| SMALL (0)                           | 5-35*                                                  | 20                                                           |                                                  |
| CONIFER (2)                         | 45-96*                                                 | 70                                                           |                                                  |
| PROPOSED ROW TREE CANOPY, BY OTHERS |                                                        |                                                              | 229.32m <sup>2</sup><br>(ACCOUNTS FOR OVERLAP)   |
| SITE AREA                           |                                                        |                                                              | 6,747m <sup>2</sup>                              |
| TOTAL CANOPY COVER                  |                                                        |                                                              | 35.81%                                           |

\*RANGE OF CROWN AREAS IS IN ACCORDANCE WITH PROPOSED TREES SPECIES  
\*\*CROWN AREAS ARE ACCORDING TO THE AVERAGE MATURE CANOPY SIZE OF THE RESPECTIVE SPECIES. CANOPY SIZING HAS BEEN DETERMINED IN REFERENCE TO VARIOUS ARBORICULTURAL AND BOTANICAL SOURCES, SUCH AS: ONTARIO MINISTRY OF NATURAL RESOURCES & FORESTRY (OMNRF), US FOREST SERVICE, FARRAR, J.L. TREES IN CANADA, UNIVERSITY OF GUELPH ARBORETUM, VARIOUS PUBLICATIONS

Contractor shall check all dimensions on the work and report any discrepancy to the Landscape Architect before proceeding. All drawings and specifications are the property of the Landscape Architect and must be returned at the completion of the work. This drawing is not to be used for construction until signed by the Landscape Architect.

KEY PLAN

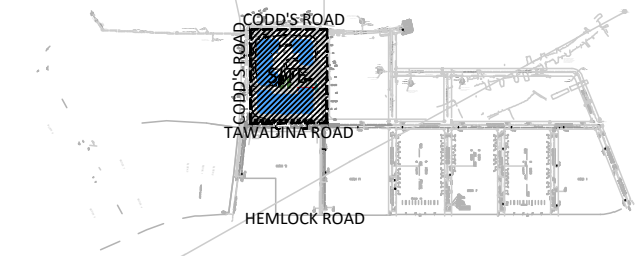


LEGEND

- PROPERTY LINE
- PARKING GARAGE EXTENTS
- FENCING
  - ORNAMENTAL FENCE
  - ORNAMENTAL GATE
  - TREE PROTECTION FENCING
- PLANTING
  - LARGE DECIDUOUS TREE
  - LARGE DECIDUOUS TREE (FUTURE)
  - MEDIUM DECIDUOUS TREE
  - MEDIUM DECIDUOUS TREE (FUTURE)
  - CONIFEROUS TREE
  - MULTI-STEM SHRUB
  - DECIDUOUS SHRUBS
  - PERENNIALS AND GRASSES
  - EXISTING STREET TREE
  - FUTURE STREET TREE (BY OTHERS)
  - SODDING
  - SEEDING
  - SHRUB/PERENNIAL BEDS
  - MULCH
- PAVING
  - LIGHT DUTY CONCRETE
  - PERMEABLE SIDEWALK (REFER TO CIVIL)
- FURNISHINGS
  - BIKE RACK
  - BENCH
  - PICNIC TABLE

|     |                                         |          |
|-----|-----------------------------------------|----------|
| 10  | Issued for SPA Third Submission         | 26-07-21 |
| 9   | Issued for Zoning By-Law Amendment      | 26-07-15 |
| 8   | Issued for SPA Second Submission        | 26-06-10 |
| 7   | Issued for Zoning By-Law Amendment      | 26-06-03 |
| 6   | Issued for Coordination                 | 26-03-20 |
| 5   | Issued for revised SPA First Submission | 26-02-27 |
| 4   | Issued for SPA First Submission         | 26-01-15 |
| 3   | Issued for Client Review                | 26-01-14 |
| 2   | Issued for Review & Coordination        | 25-12-12 |
| 1   | Issued for Client Review                | 25-11-26 |
| No. | Description                             | Date     |

|                                                                                        |   |
|----------------------------------------------------------------------------------------|---|
| OWNER/APPLICANT<br>WATERIDGE LIFESTYLE LTD.<br>1550 Carling Avenue, Ottawa ON K1Z 7J9  | SURVEYOR<br>MONUMENT-URSO SURVEYING LTD.<br>1755 Woodward Drive, #200, Ottawa ON K2C 0P9                   |
| ARCHITECT<br>T BORNHAGEN ARCHITECT<br>3541 R35 Cove Road, Portland ON K0S 3V0          | GEOTECH ENGINEER<br>CAMBIUM CONSULTING & ENGINEERING<br>31 Hyperion Court #103, Kingston ON K7K 7G3        |
| CIVIL<br>ROBINSON LAND DEVELOPMENT<br>2996 Baseline Road, Ottawa ON K7X 7G3            | STRUCTURAL ENGINEER<br>S-H-M STRUCTURAL LTD.<br>333 Preston Street, #110, Ottawa ON K1S 5N4                |
| LANDSCAPE ARCHITECT<br>NAK DESIGN STRATEGIES<br>1285 Wellington St., Ottawa ON K1Y 3A8 | MECHANICAL & ELECTRICAL<br>GODFREY, WEIDENFELD & ASSOCIATES LTD.<br>1688 Woodward Drive, Ottawa ON K2C 3K8 |

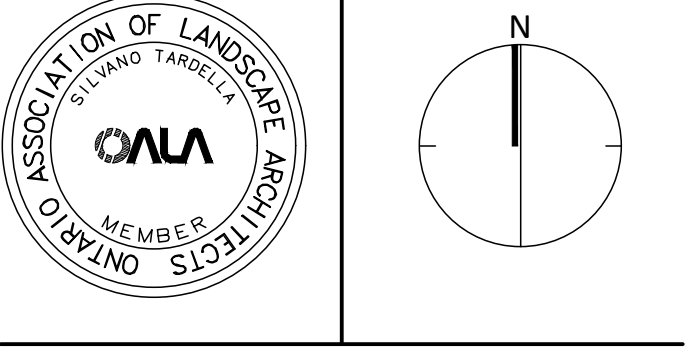


**NAK**  
design strategies  
1285 WELLINGTON STREET, OTTAWA, ON K1Y 3A8 CANADA  
T 613.237.2345  
Project

WATERIDGE LIFESTYLES - PHASE 1 RETIREMENT HOME  
Block 21 Wateridge Village  
100 Baille-Snow Street, Ottawa ON K1K 5C6

|         |            |                                           |
|---------|------------|-------------------------------------------|
| Title   |            | PHASE 1 - LANDSCAPE<br>SITE PLAN & CANOPY |
| Date    | 2025-11-04 | Sheet                                     |
| Scale   | 1:300      | L1.0                                      |
| Drawn   | JE         |                                           |
| Checked | MK         |                                           |
| Job No. | 25-360     |                                           |



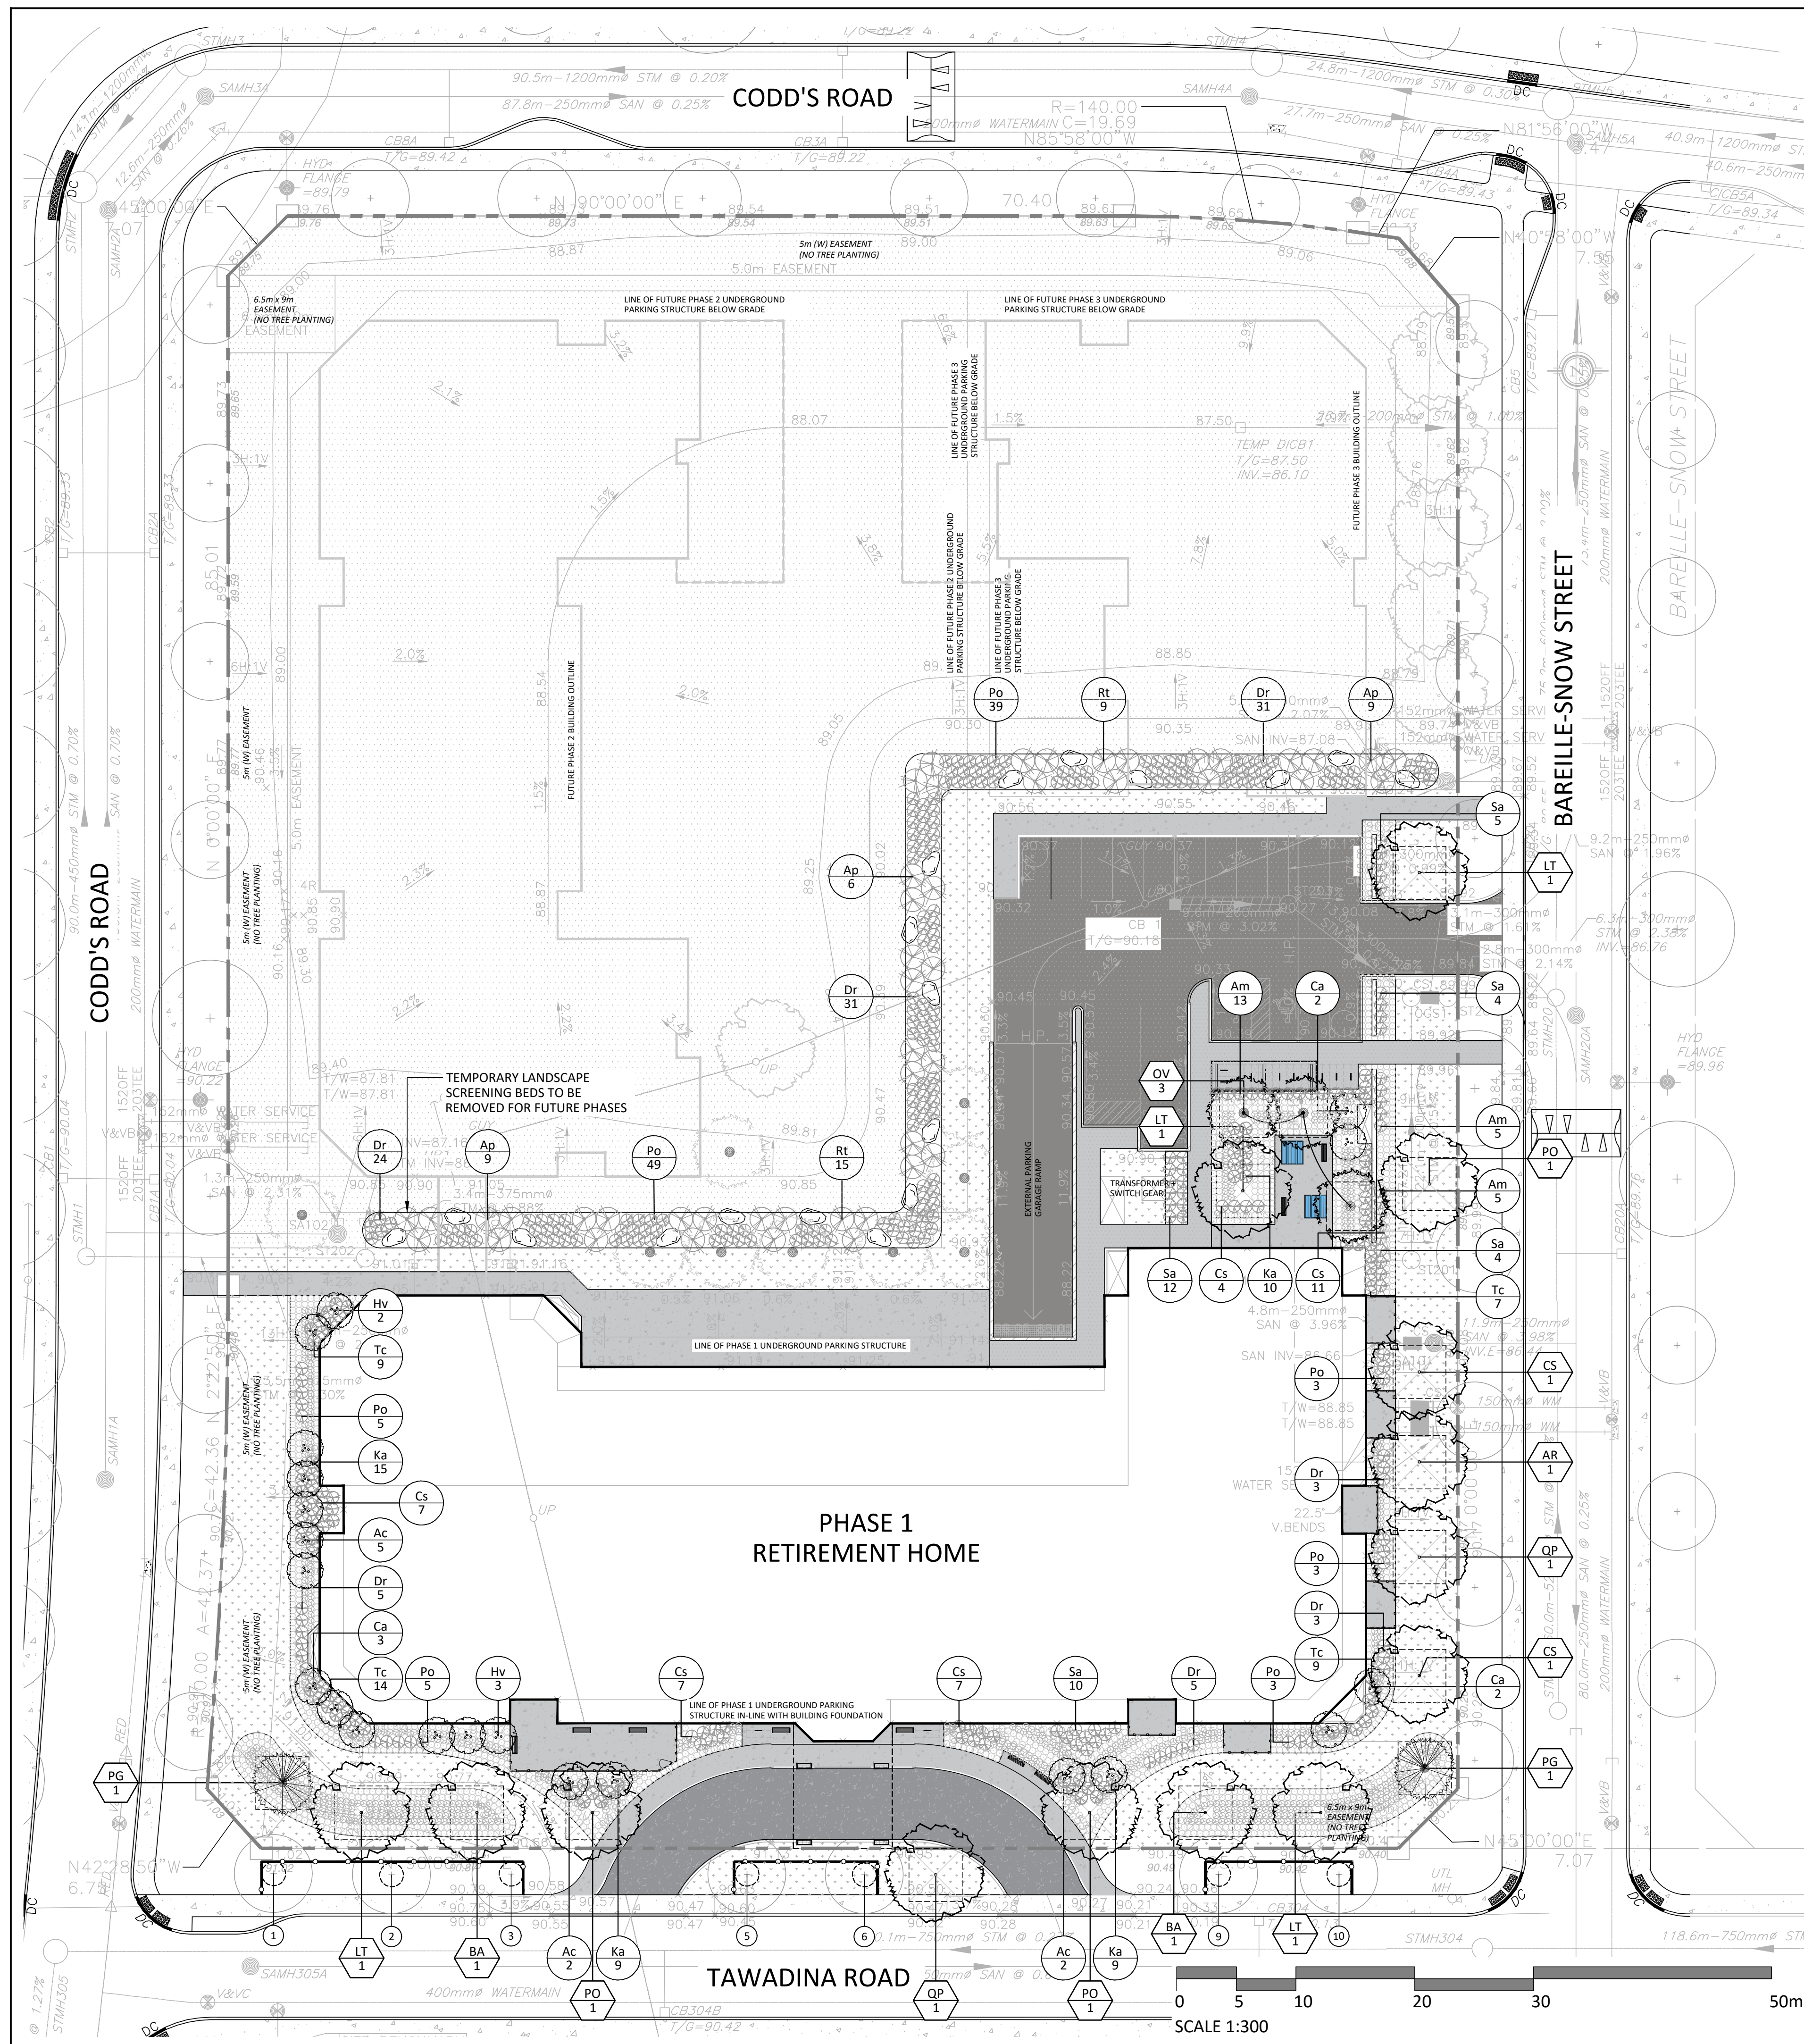







GENERAL NOTES:

1. THE LANDSCAPE PLAN WAS PREPARED IN CONJUNCTION WITH THE GEOTECHNICAL REPORT PREPARED BY CAMBIUM INC.: REPORT 24896-001 Rev.2
2. ALL EXISTING SITE INFORMATION AS PER SITE SURVEY PLAN DATED OCTOBER 27, 2025 AND PREPARED BY MONUMENT-URSO SURVEYING LTD.
3. ALL PLANT MATERIAL SHALL BE NURSERY GROWN STOCK UNLESS OTHERWISE NOTED.
4. TREES TO HAVE A MINIMUM 1800 CLEAR STEM ABOVE GRADE.
5. CONTRACTOR TO MAKE GOOD ALL EXISTING AREAS DAMAGED BY HIS WORK TO THE SATISFACTION OF THE CONTRACTOR.
6. ALL PLANT MATERIAL SHALL BE WARRANTIED FOR TWO YEARS FROM THE DATE OF SUBSTANTIAL COMPLETION.
7. CONTRACTOR TO VERIFY LOCATION OF ALL SERVICES PRIOR TO ANY EXCAVATION.
8. ANY PROPOSED SUBSTITUTIONS OF PLANT SPECIES SHALL BE MADE WITH PLANTS OF EQUIVALENT OVERALL FORM, HEIGHT, BRANCHING HABIT, FLOWER, LEAF, COLOR, FRUIT AND CULTURE AND ONLY AFTER APPROVAL OF THE LANDSCAPE ARCHITECT.

## TREE PLANTING IN MARINE CLAY SOILS


1. THIS LANDSCAPE PLAN CONFORMS WITH THE TREE-TO-FOUNDATION SETBACK, SOIL VOLUME, AND SURFACE-GRADING REQUIREMENTS OUTLINED IN THE CITY OF OTTAWA'S GUIDELINES FOR TREE PLANTING IN SENSITIVE MARINE CLAY SOILS (2017), BASED ON THE FINDINGS OUTLINED IN THE PROJECT GEOTECHNICAL REPORT BY PATERSON GROUP (REPORT PG6331-1 REVISION 9 DATED JULY 31, 2025).
2. ADDITIONAL REQUIREMENTS OUTLINED IN THE CITY OF OTTAWA'S GUIDELINES FOR TREE PLANTING IN SENSITIVE MARINE CLAY SOILS (2017), INCLUDING USE DEPTH, FOUNDATION WALL REINFORCEMENT, AND SUBDIVISION GRADING, SHOULD BE CONFIRMED BY THE PROJECT ENGINEER(S).

| PLANT LIST - TREES, SHRUBS, PERENNIALS            |                                  |                     |     |          |      |        |         |
|---------------------------------------------------|----------------------------------|---------------------|-----|----------|------|--------|---------|
| KEY                                               | BOTANICAL NAME                   | COMMON NAME         | QTY | SIZE     | TYPE | NATIVE | OWNER   |
| LARGE CONIFEROUS TREES                            |                                  |                     |     |          |      |        |         |
| PG                                                | PICEA GLAUCA                     | WHITE SPRUCE        | 2   | 250cm HT | B&B  | Y      | PRIVATE |
| LARGE DECIDUOUS TREES                             |                                  |                     |     |          |      |        |         |
| AR                                                | ACER RUBRUM                      | RED MAPLE           | 1   | 50mm CAL | B&B  | Y      | PRIVATE |
| CS                                                | CATALPA SPECIOSA                 | NORTHERN CATALPA    | 2   | 50mm CAL | B&B  | Y      | PRIVATE |
| PO                                                | PLATANUS OCCIDENTALIS            | SYCAMORE            | 3   | 50mm CAL | B&B  | Y      | PRIVATE |
| QP                                                | QUERCUS PALUSTRIS                | PIN OAK             | 2   | 50mm CAL | B&B  | Y      | PRIVATE |
| BA                                                | BETULA ALLEGHANIENSIS            | YELLOW BIRCH        | 2   | 50mm CAL | B&B  | Y      | PRIVATE |
| LT                                                | LIRIODENDRON TULIPIFERA          | TULIP TREE          | 3   | 50mm CAL | B&B  | Y      | PRIVATE |
| MEDIUM DECIDUOUS TREES                            |                                  |                     |     |          |      |        |         |
| OV                                                | OSTRYA VIRGINIANA                | IRONWOOD            | 3   | 50mm CAL | B&B  | Y      | PRIVATE |
| MULTI-STEM TREE FORM SHRUBS                       |                                  |                     |     |          |      |        |         |
| Ac                                                | AMELANCHIER CANADENSIS           | SERVICEBERRY        | 9   | 3 GAL.   | POT  | Y      | PRIVATE |
| Ca                                                | CORNUS ALTERNIFOLIA              | PAGODA DOGWOOD      | 7   | 3 GAL.   | POT  | Y      | PRIVATE |
| Hv                                                | HAMAMELIS VIRGINIANA             | WITCHHAZEL          | 5   | 3 GAL.   | POT  | Y      | PRIVATE |
| CONFIEROUS SHRUBS                                 |                                  |                     |     |          |      |        |         |
| Ka                                                | KALMIA ANGUSTIFOLIA              | SHEEP LAUREL        | 43  | 3 GAL.   | POT  | Y      | PRIVATE |
| Tc                                                | TAXUS CANADENSIS                 | CANADIAN YEW        | 39  | 3 GAL.   | POT  | Y      | PRIVATE |
| DECIDUOUS SHRUBS                                  |                                  |                     |     |          |      |        |         |
| Am                                                | AESCLYPUS PARVIFLORA             | BOTTLEBRUSH BUCKEYE | 24  | 7 GAL.   | POT  | Y      | PRIVATE |
| Ap                                                | ARONIA MELANOCARPA               | BLACK CHOKEBERRY    | 23  | 3 GAL.   | POT  | Y      | PRIVATE |
| Cs                                                | CORNUS SERICEA                   | RED TWIG DOGWOOD    | 36  | 3 GAL.   | POT  | Y      | PRIVATE |
| Dr                                                | DIERVILLA LONICERA               | BUSH HONEYSUCKLE    | 102 | 3 GAL.   | POT  | Y      | PRIVATE |
| po                                                | PHYSCOCARPUS OPULIFOLIUS 'NANUS' | DWARF NINEBARK      | 107 | 3 GAL.   | POT  | N      | PRIVATE |
| Sa                                                | SYMPHORICARPOS ALBUS             | SNOWBERRY           | 35  | 3 GAL.   | POT  | Y      | PRIVATE |
| Rt                                                | RHUS TYPHINA                     | STAGHORN SUMAC      | 24  | 7 GAL.   | POT  | Y      | PRIVATE |
| PERENNIALS AND ORNAMENTAL GRASSES - PLANTING BEDS |                                  |                     |     |          |      |        |         |
| ac                                                | ANEMONE CANADENSIS               | CANADIAN ANEMONE    | 627 | 2 GAL.   | POT  | Y      | PRIVATE |
| ep                                                | ECHINACEA PURPUREA               | CONEFLOWER          | 388 | 2 GAL.   | POT  | Y      | PRIVATE |
| pp                                                | PHLOX PANCULATA 'BLUE PARADISE'  | GARDEN PHLOX        | 107 | 2 GAL.   | POT  | Y      | PRIVATE |
| sh                                                | SPOROBOLUS HETEROLEPIS           | PRARIE DROPSEED     | 631 | 2 GAL.   | POT  | Y      | PRIVATE |
| dc                                                | DESCHAMPSIA CESPITOSA            | TUFTED HAIR GRASS   | 392 | 2 GAL.   | POT  | Y      | PRIVATE |
| ss                                                | SCHIZACHYRIUM SCOPARIUM          | LITTLE BLUESTEM     | 110 | 2 GAL.   | POT  | Y      | PRIVATE |
      
| SOIL VOLUME PROJECTIONS (NTS)*               |                                                                                       |                                                                                       |                                                                                       | TREE SOIL VOLUMES |                         |                                                  |                                                 |
|----------------------------------------------|---------------------------------------------------------------------------------------|---------------------------------------------------------------------------------------|---------------------------------------------------------------------------------------|-------------------|-------------------------|--------------------------------------------------|-------------------------------------------------|
|                                              | SINGLE                                                                                | MULTIPLE                                                                              | CLAY SOILS                                                                            | TREE TYPE/SIZE    | SINGLE TREE SOIL VOLUME | MULTIPLE TREE SOIL VOLUME (m <sup>3</sup> /TREE) | SOIL VOLUME FOR MARINE CLAY AREAS (SINGLE TREE) |
| SMALL                                        |  |  |  | ORNAMENTAL        | 15                      | 9                                                |                                                 |
| MEDIUM/<br>CONIFER                           |  |  |  | COLUMNAR          | 15                      | 9                                                |                                                 |
|                                              |  |  |  | SMALL             | 20                      | 12                                               | 25                                              |
|                                              |  |  |  | MEDIUM            | 25                      | 15                                               | 30                                              |
| LARGE                                        |  |  |  | LARGE             | 30                      | 18                                               |                                                 |
|                                              |                                                                                       |                                                                                       |                                                                                       | CONIFER           | 25                      | 15                                               |                                                 |
| *SOIL VOLUME CALCULATION BASED ON 1.5m DEPTH |                                                                                       |                                                                                       |                                                                                       |                   |                         |                                                  |                                                 |

Contractor shall check all dimensions on the work and report any discrepancy to the Landscape Architect before proceeding. All drawings and specifications are the property of the Landscape Architect and must be returned at the completion of the work. This drawing is not to be used for construction until signed by the Landscape Architect.

## KEY PLAN

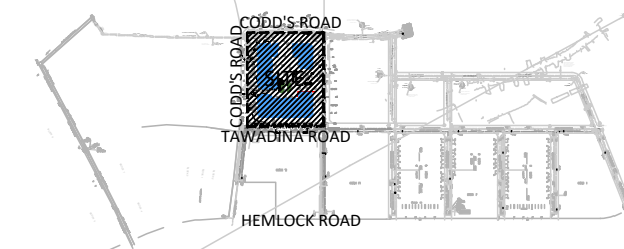


### LEGEND

===== PROPERTY LINE  
----- PARKING GARAGE EXTENTS

## FENCING

|                                                                                     |                         |
|-------------------------------------------------------------------------------------|-------------------------|
|  | ORNAMENTAL FENCE        |
|  | ORNAMENTAL GATE         |
|  | TREE PROTECTION FENCING |

## PLANTING

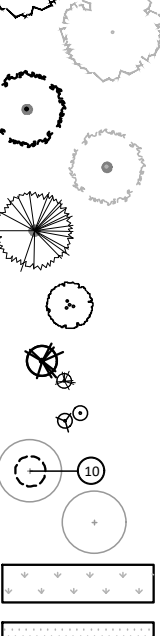

- LARGE DECIDUOUS TREE
- LARGE DECIDUOUS TREE (FUTURE)
- MEDIUM DECIDUOUS TREE
- MEDIUM DECIDUOUS TREE (FUTURE)
- CONIFEROUS TREE
- MULTI-STEM SHRUB
- DECIDUOUS SHRUBS
- PERENNIALS AND GRASSES
- EXISTING STREET TREE
- FUTURE STREET TREE (BY OTHERS)
- SODDING
- SEEDING
- SHRUB/PERENNIAL BEDS
- MULCH

## PAVING

 LIGHT DUTY CONCRETE

 PERMEABLE SIDEWALK (REFER TO CIVIL)

### FURNISHINGS

 BIKE RACK  
 BENCH  
 PICNIC TABLE

|          |                                         |          |
|----------|-----------------------------------------|----------|
| 10       | Issued for SPA Third Submission         | 26-07-21 |
| 9        | Issued for Zoning By-Law Amendment      | 26-07-15 |
| 8        | Issued for SPA Second Submission        | 26-06-10 |
| 7        | Issued for Zoning By-Law Amendment      | 26-06-03 |
| 6        | Issued for Coordination                 | 26-03-20 |
| 5        | Issued for revised SPA First Submission | 26-02-27 |
| 4        | Issued for SPA First Submission         | 26-01-15 |
| 3        | Issued for Client Review                | 26-01-14 |
| 2        | Issued for Review & Coordination        | 25-12-12 |
| 1        | Issued for Client Review                | 25-11-26 |
| No.      | Description                             | Date     |
| Revision |                                         |          |

|                                        |                                              |
|----------------------------------------|----------------------------------------------|
| <b>OWNER/APPLICANT</b>                 | <b>SURVEYOR</b>                              |
| WATERIDGE LIFESTYLE LTD.               | MONUMENT-URSO SURVEYING LTD.                 |
| 1505 Carling Avenue, Ottawa ON K1Z 7L9 | 1755 Woodward Drive, #200, Ottawa ON K2C 0H1 |

**ARCHITECT**  
T BONHOMME ARCHITECT  
3541 R35 Cove Road, Portland ON K0G 1V0


**GEOTECH ENGINEER**  
CAMBIUM CONSULTING & ENGINEERING  
31 Hyperion Court, # 102, Kingston ON K7K 7G3

|                                       |                                             |
|---------------------------------------|---------------------------------------------|
| <b>CIVIL</b>                          | <b>STRUCTURAL ENGINEER</b>                  |
| ROBINSON LAND DEVELOPMENT             | D+M STRUCTURAL LTD.                         |
| 2936 Baseline Road, Ottawa ON K7K 7G3 | 333 Preston Street, #110, Ottawa ON K1S 5N4 |

**LANDSCAPE ARCHITECT**  
NAK DESIGN STRATEGIES  
1285 Wellington St., Ottawa ON K1Y 3A8

**MECHANICAL & ELECTRICAL**  
GOODKEY, WEEDMARK & ASSOCIATES LTD.  
1688 Woodward Drive, Ottawa ON K2C 3R8

**PROPERTY LEGAL DESCRIPTION:**  
Part of Lots 21, 22, and 23, Concession 1 (Ottawa Front), Geographic Township of Gloucester

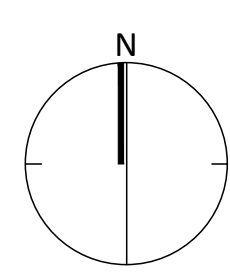

**NAK**   
design strategies

1285 WELLINGTON STREET, OTTAWA, ON K1Y 3A8 CANADA  
T 613.237.2345 [NAKDESIGNSTRATEGIES.COM](http://NAKDESIGNSTRATEGIES.COM)

---

Project

WATERIDGE LIFESTYLES - PHASE 1 RETIREMENT HOME


Block 21 Wateridge Village  
100 Bareille-Snow Street, Ottawa ON K1K 5C6

Title

PHASE 1 - LANDSCAPE  
PLANTING PLAN & SOIL VOLUME

|                 |       |
|-----------------|-------|
| Date 2025-11-04 | Sheet |
| Scale 1:300     | L2.0  |
| Drawn JE        |       |
| Checked MK      |       |
| Job No. 25-360  |       |



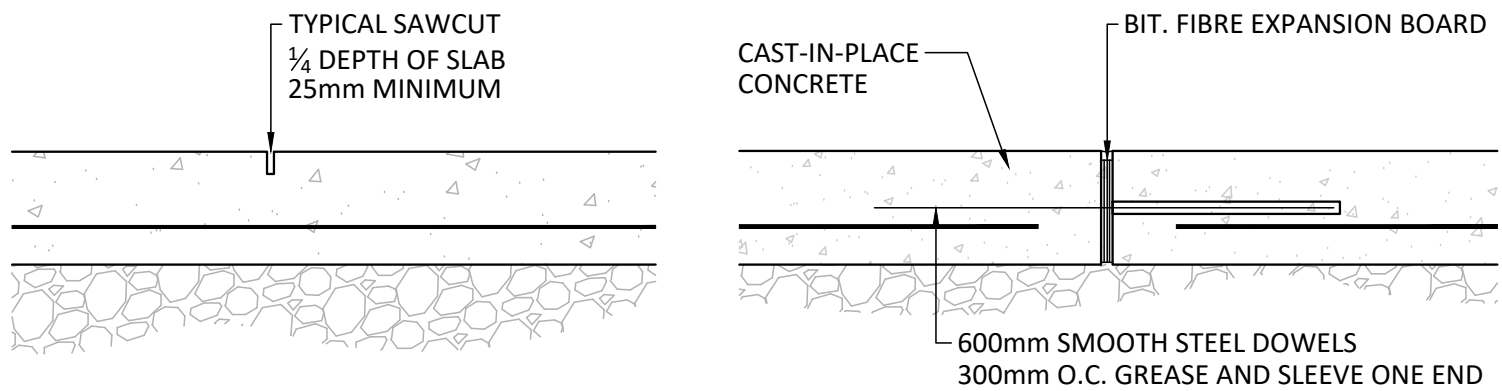


NOTES:  
1. REFER TO DRAWINGS FOR JOINT LAYOUT  
2. SAWCUT WITHIN 48 HOURS OF POUR  
3. BROOM FINISH, NO TOOLED EDGE


CONTROL JOINT (CJ)

NOTES :  
1. REFER TO DRAWINGS FOR JOINT LAYOUT  
2. BROOM FINISH, NO TOOLED EDGE  
3. NO CAULKED JOINTS


EXPANSION JOINT (EJ)

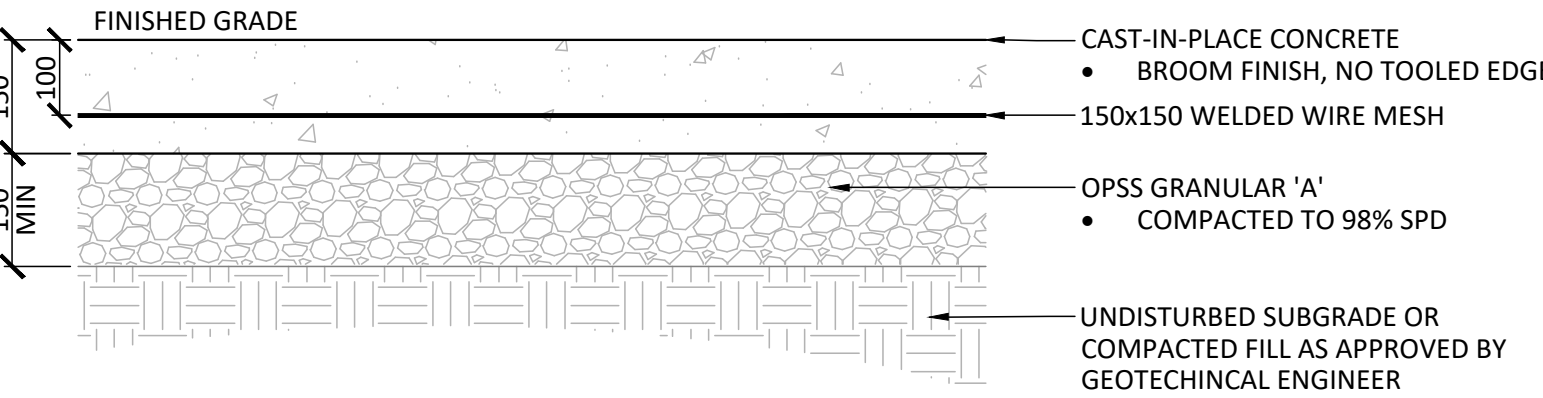


1 LIGHT DUTY CONCRETE - JOINTING  
1:10

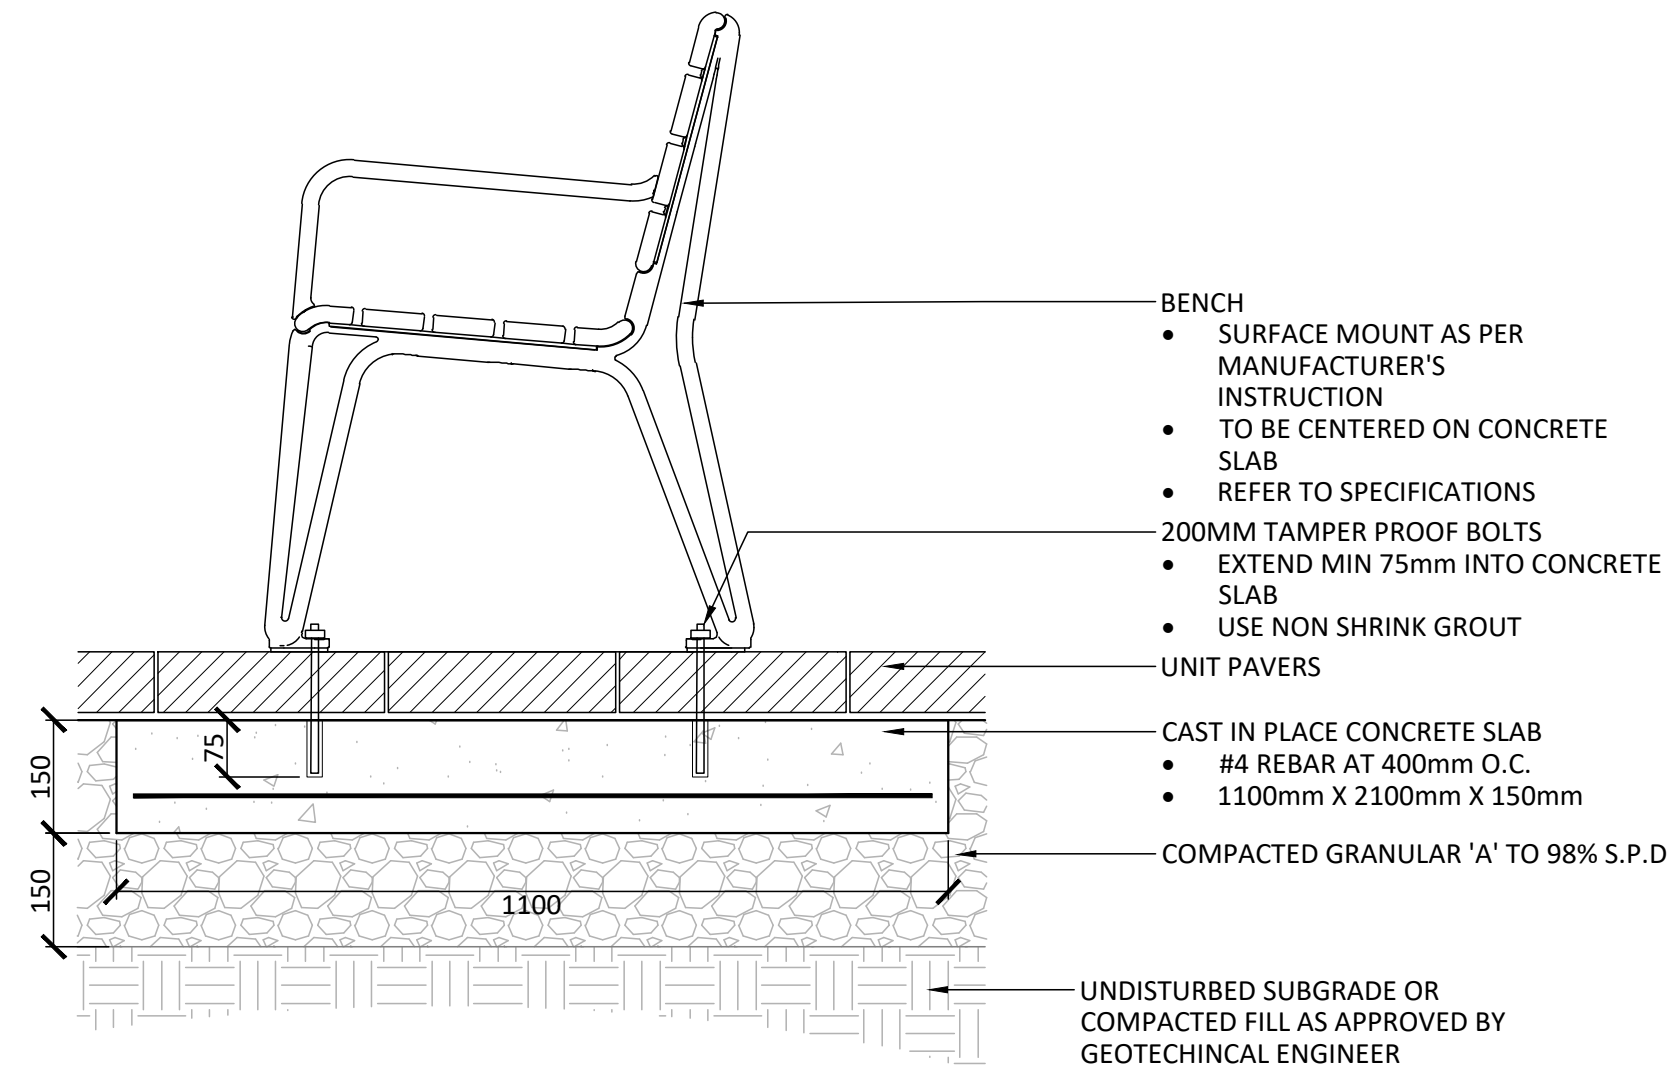


2 BENCH ON UNIT PAVERS  
1:20

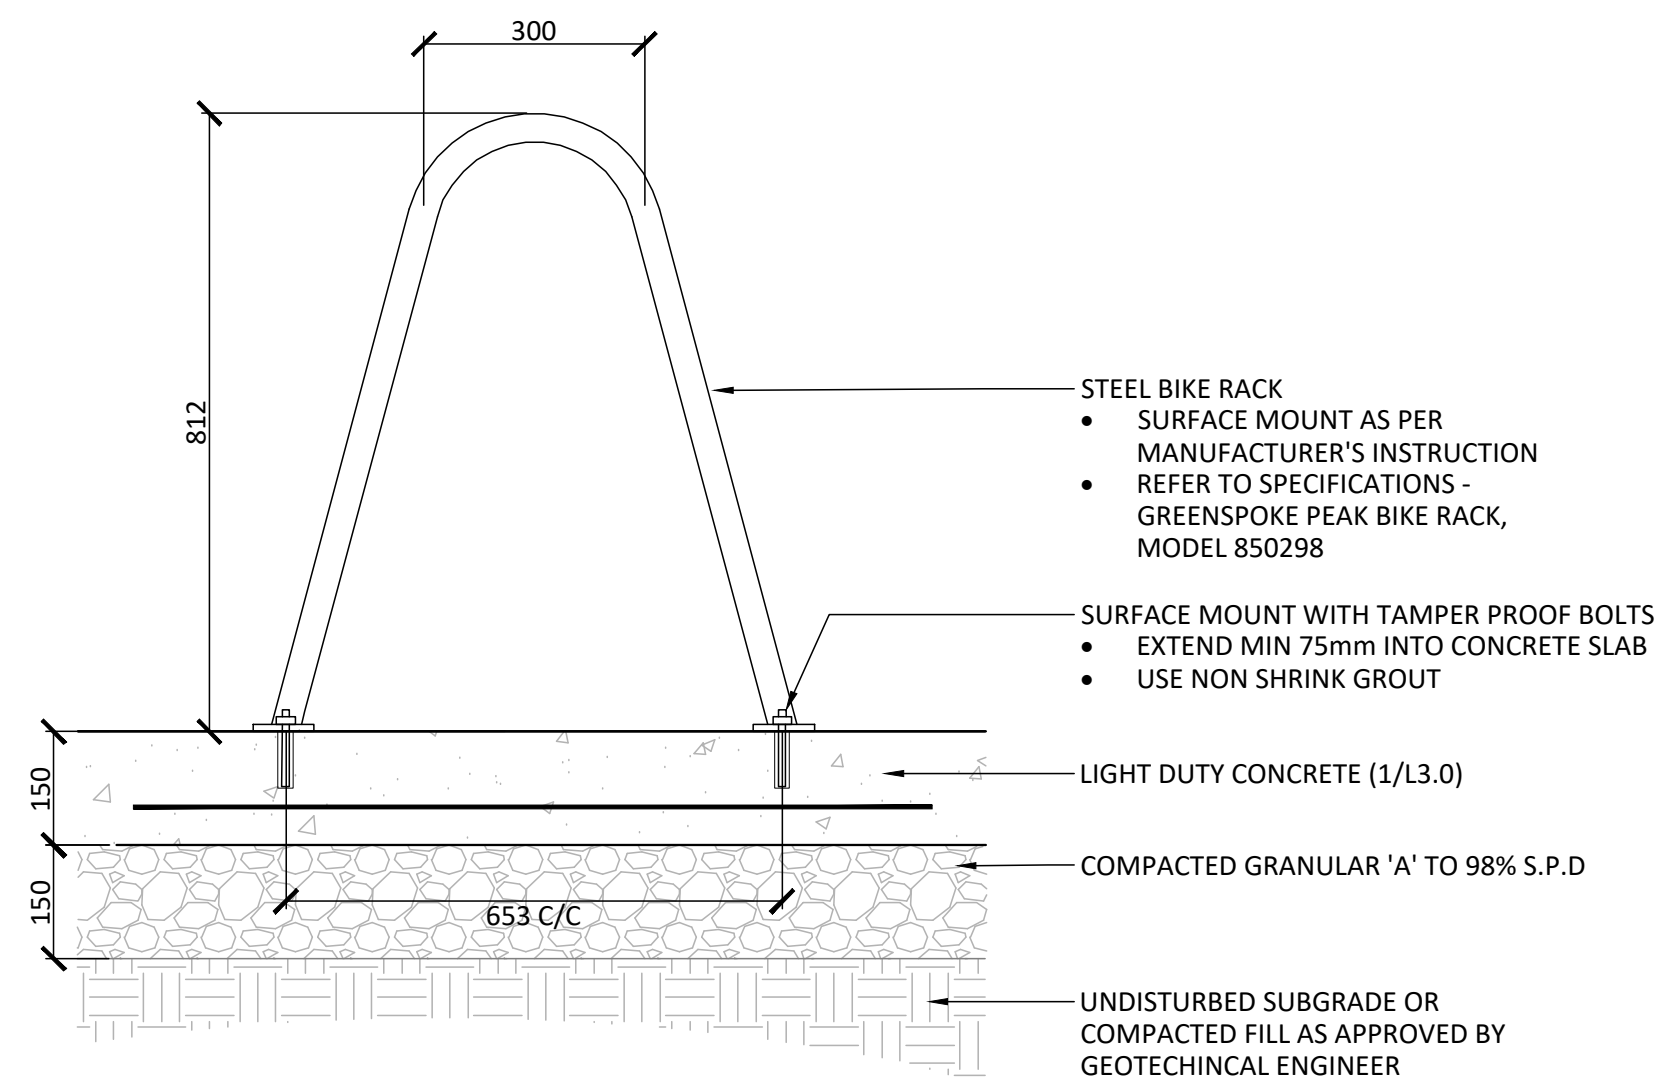


3 BIKE RACK  
1:20

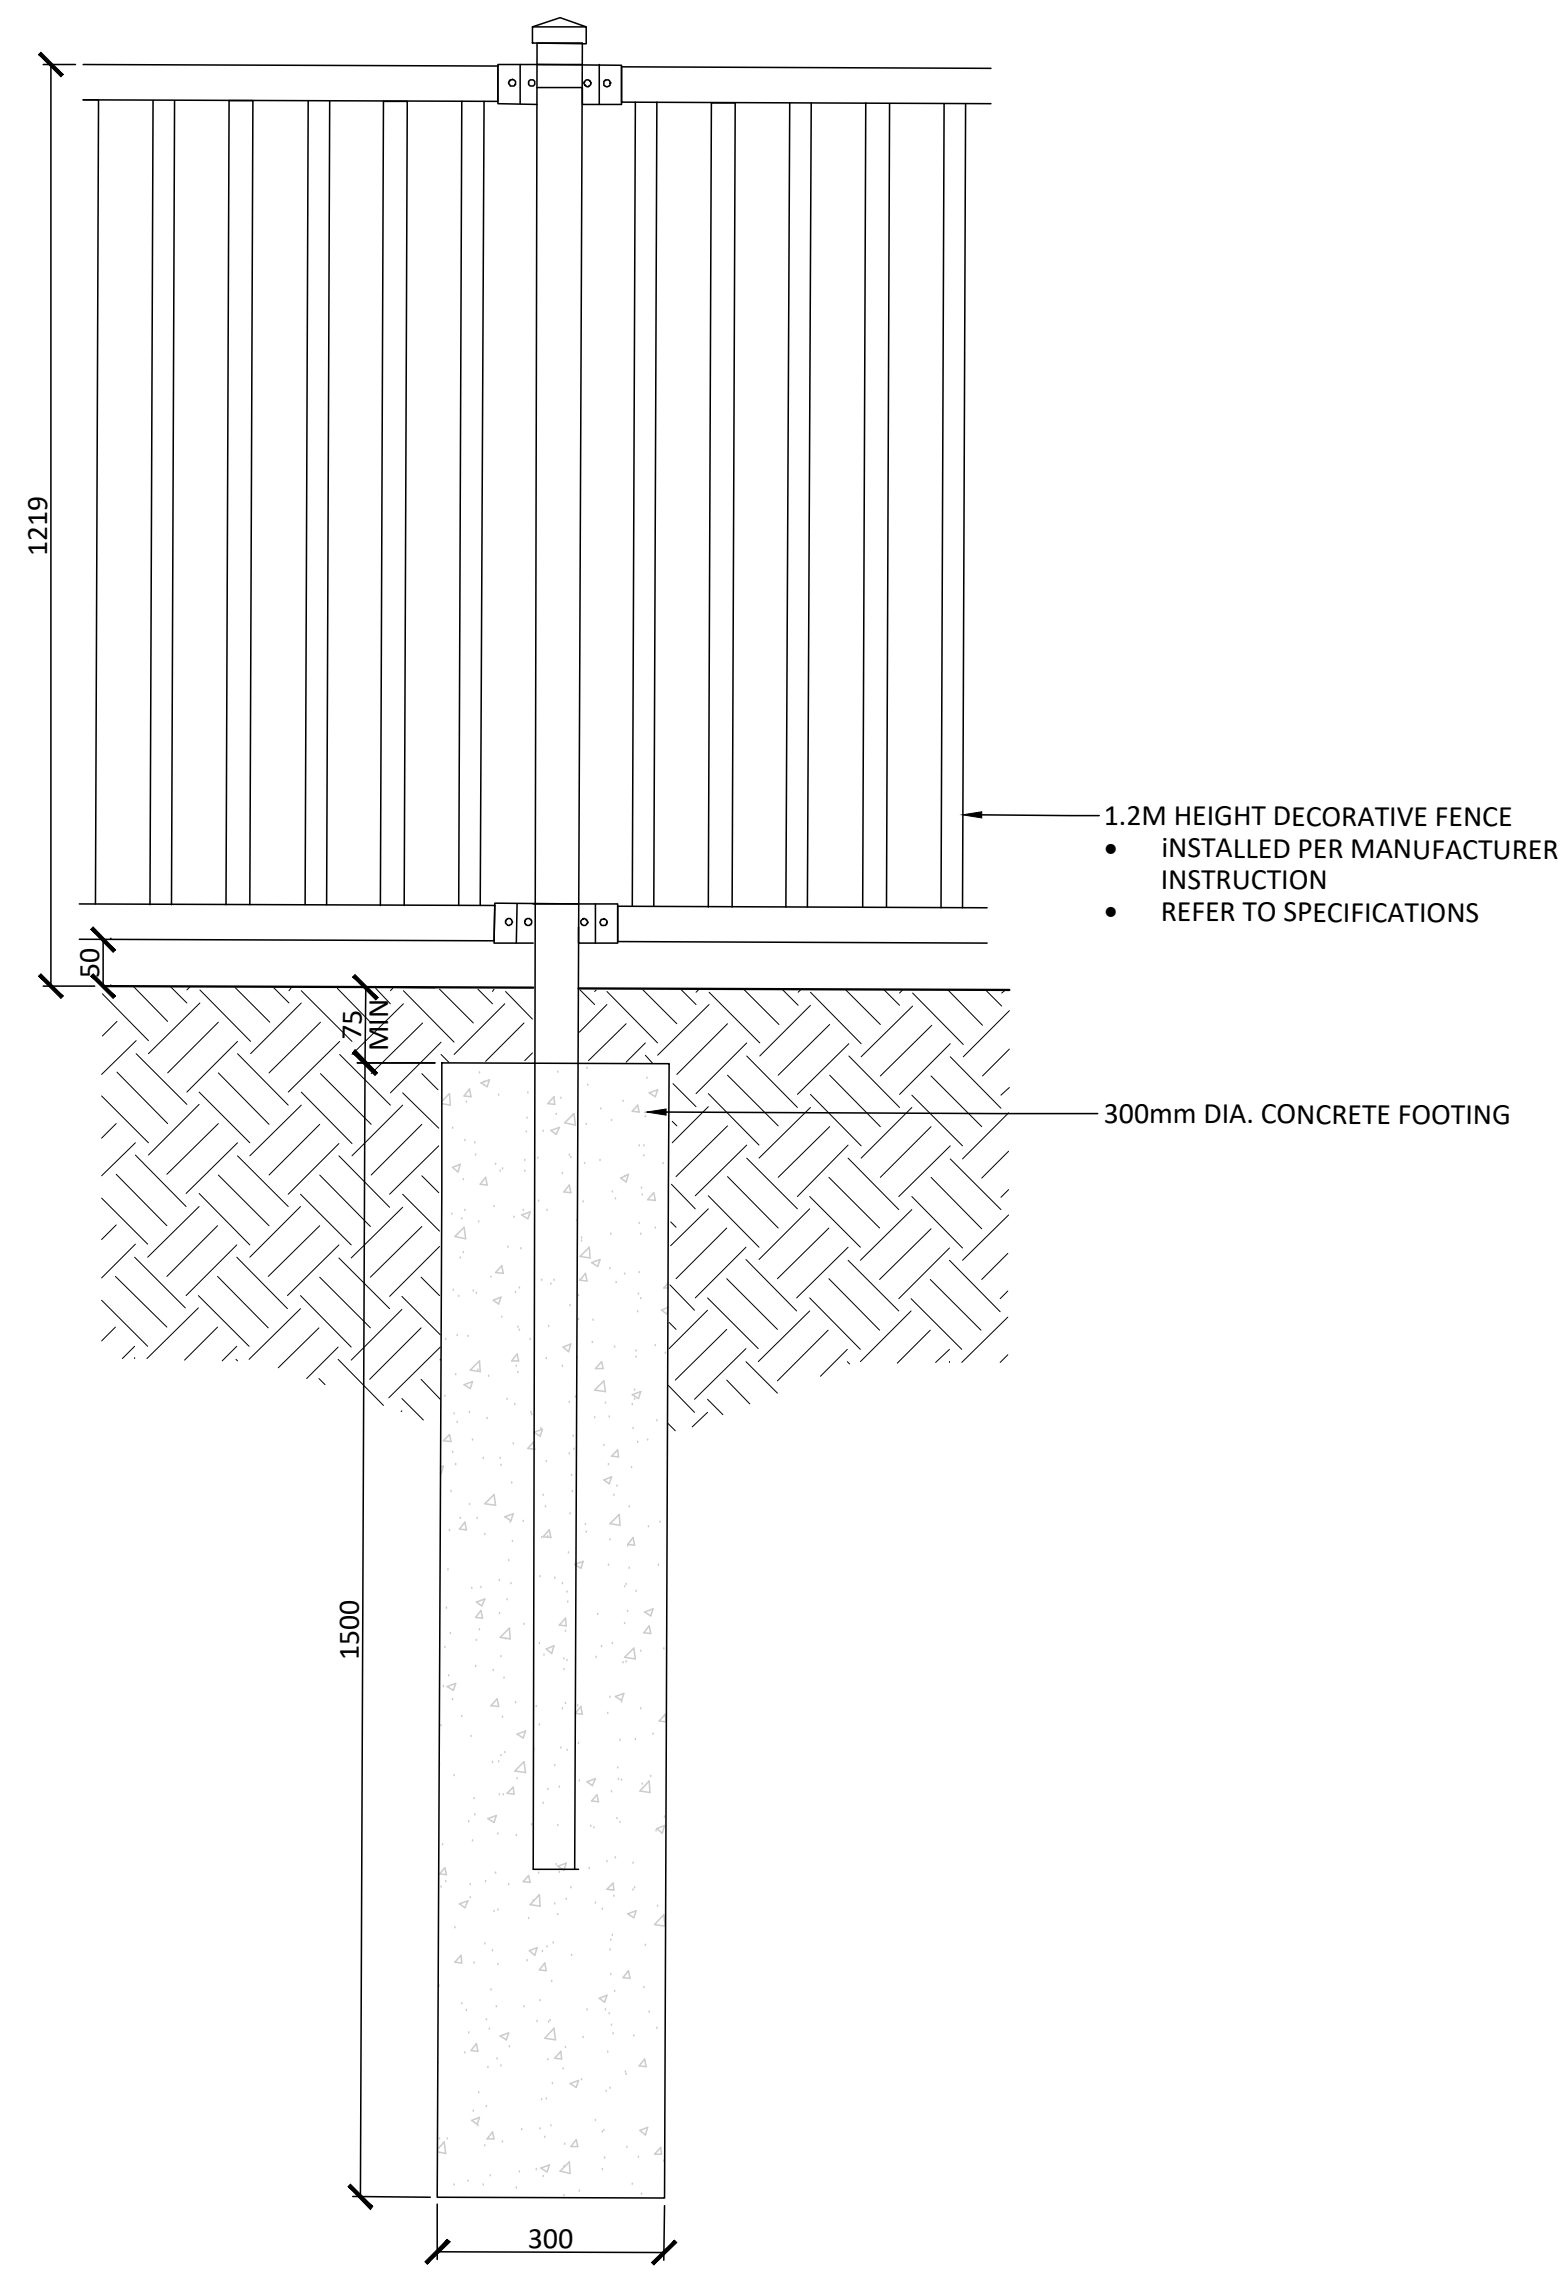

4 DECORATIVE FENCING  
1:10

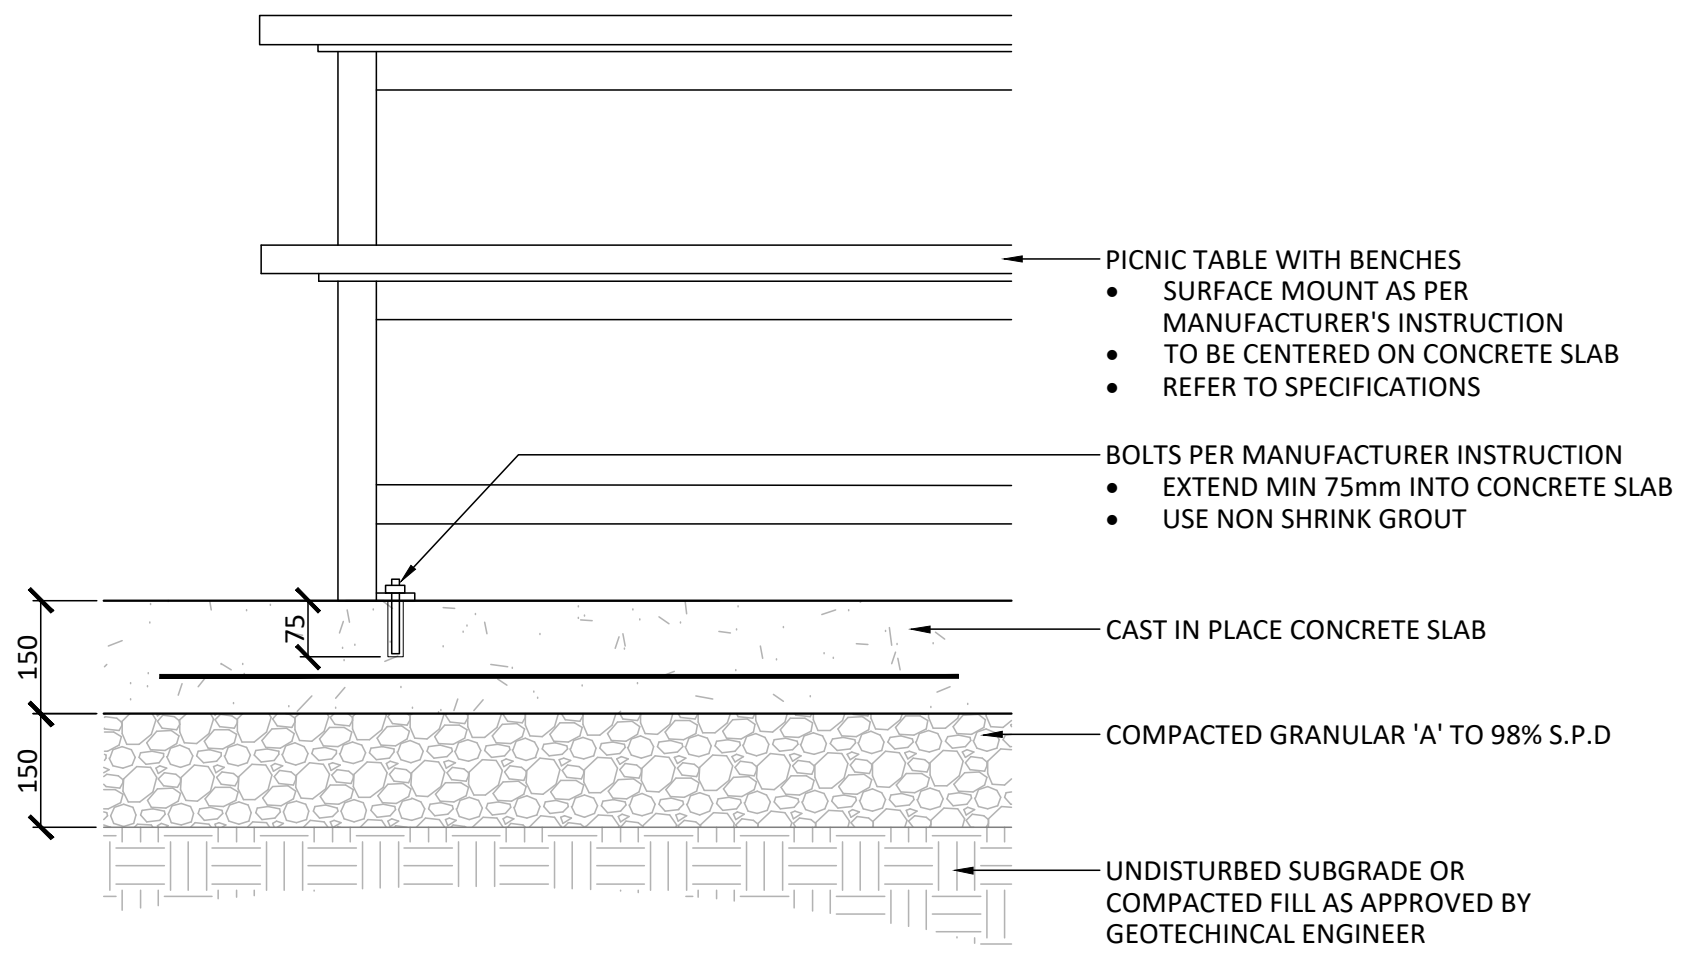

5 PICNIC TABLE WITH BENCHES ON UNIT PAVERS  
1:20

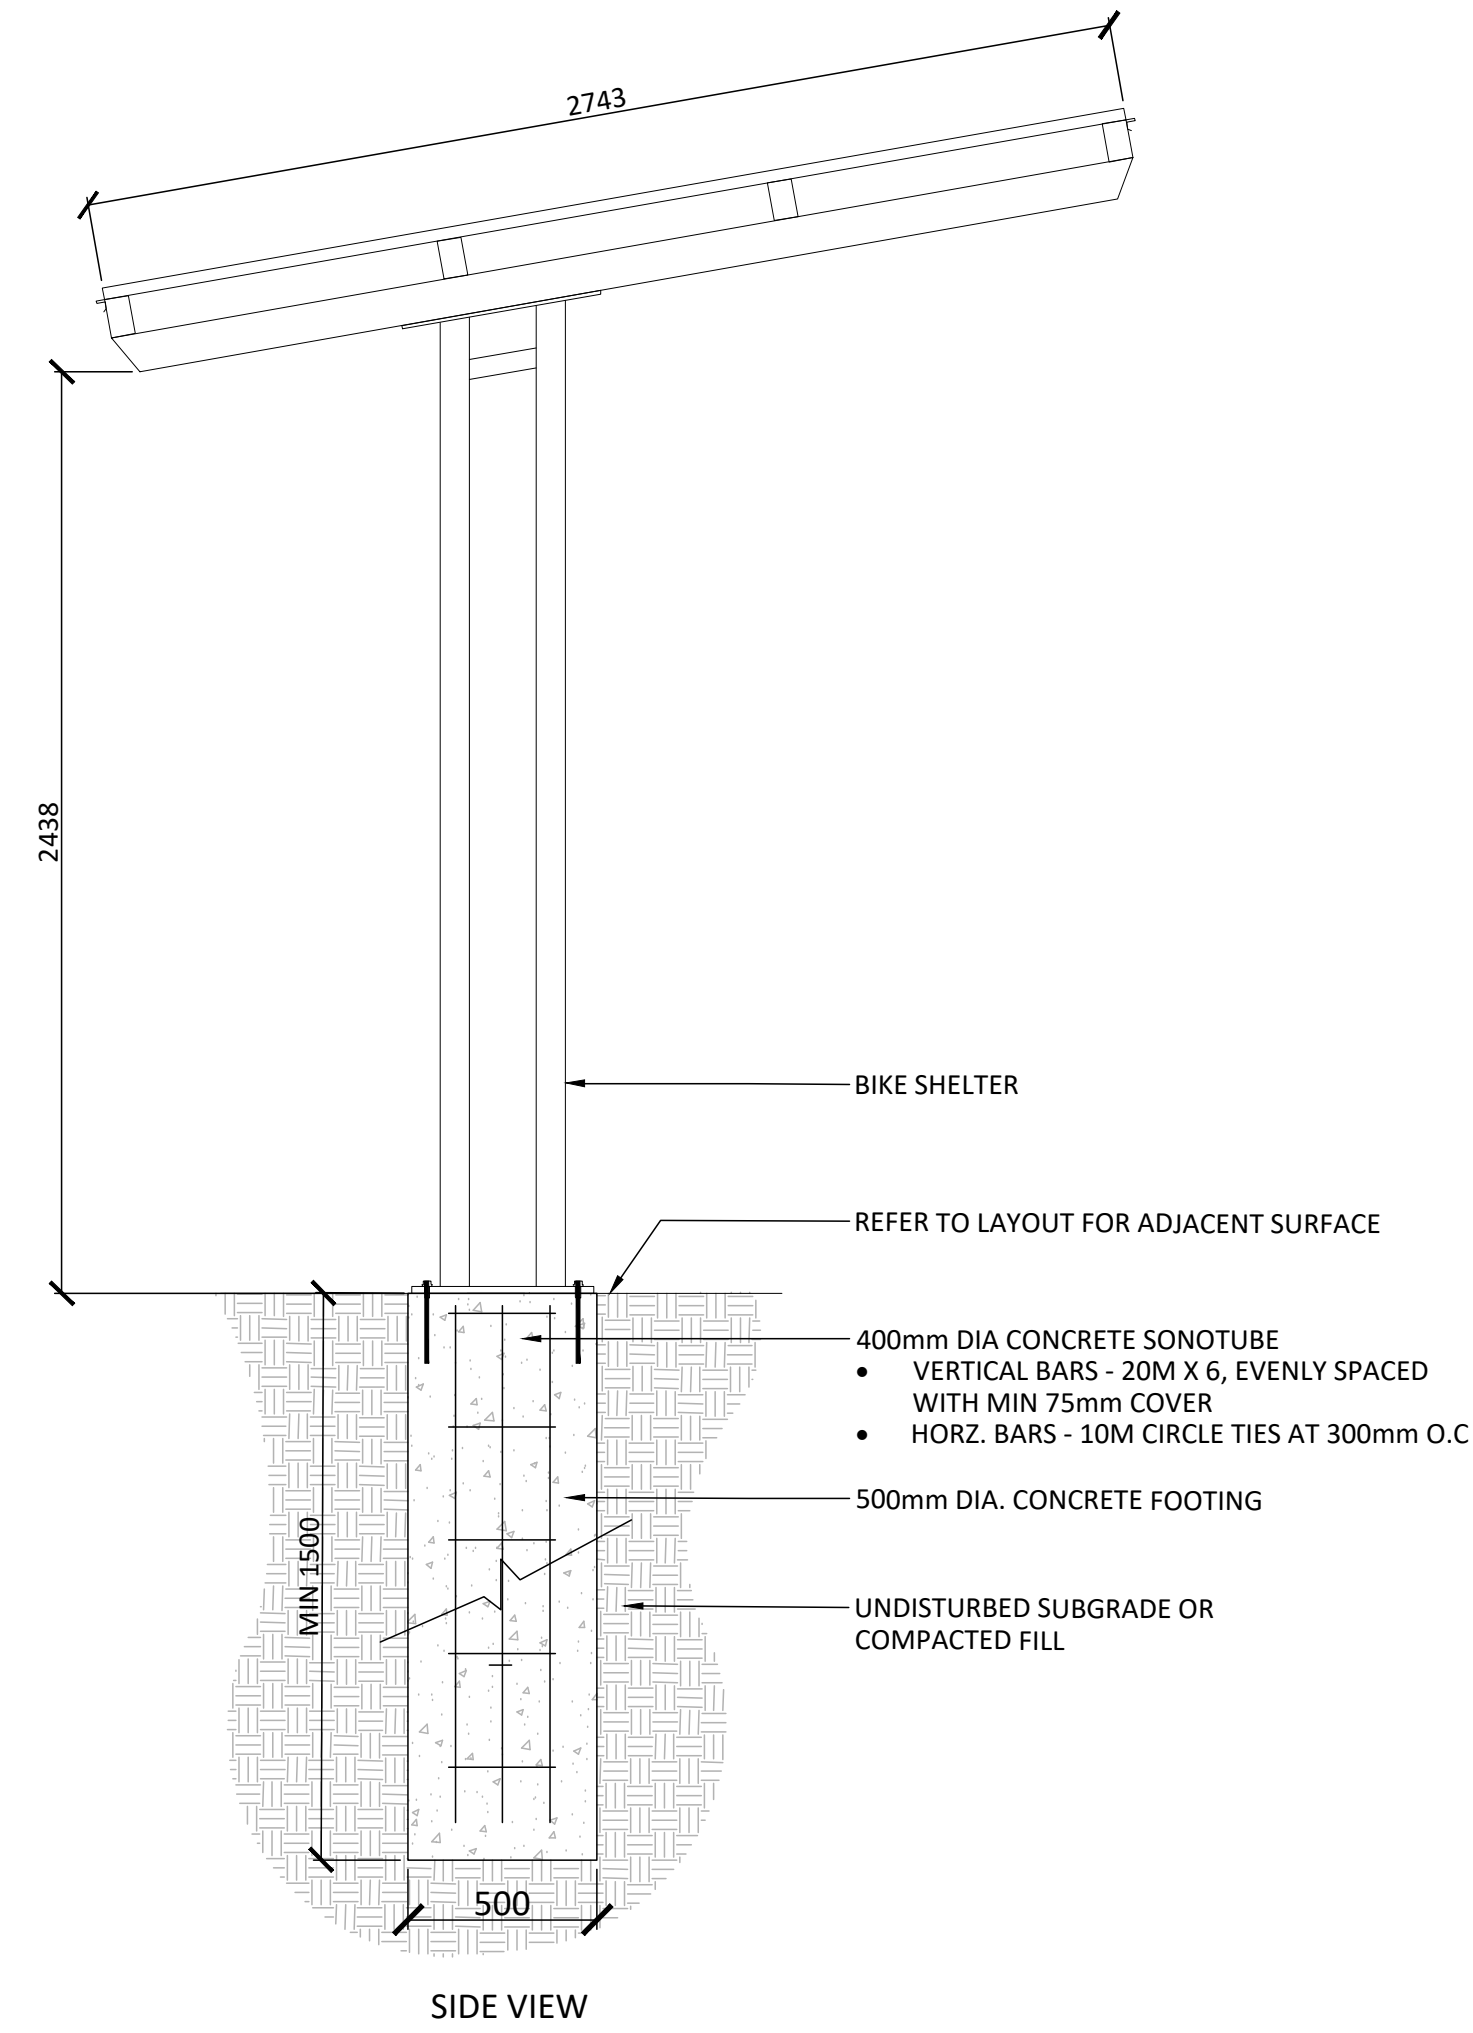

NOTES:  
1. CONTRACTOR TO PROVIDE SHOP DRAWINGS FOR APPROVAL PRIOR TO INSTALLATION  
2. REFER TO SPECIFICATIONS


6 BIKE SHELTER  
1:20

Contractor shall check all dimensions on the work and report any discrepancy to the Landscape Architect before proceeding. All drawings and specifications are the property of the Landscape Architect and must be returned at the completion of the work. This drawing is not to be used for construction until signed by the Landscape Architect.

|          |                                         |          |
|----------|-----------------------------------------|----------|
| 10       | Issued for SPA Third Submission         | 26-07-21 |
| 9        | Issued for Zoning By-Law Amendment      | 26-07-15 |
| 8        | Issued for SPA Second Submission        | 26-06-10 |
| 7        | Issued for Zoning By-Law Amendment      | 26-06-03 |
| 6        | Issued for Coordination                 | 26-03-20 |
| 5        | Issued for revised SPA First Submission | 26-02-27 |
| 4        | Issued for SPA First Submission         | 26-01-15 |
| 3        | Issued for Client Review                | 26-01-14 |
| 2        | Issued for Review & Coordination        | 25-12-12 |
| 1        | Issued for Client Review                | 25-11-26 |
| No.      | Description                             | Date     |
| Revision |                                         |          |

|   |   |
|---|---|
| OWNER/APPLICANT<br>WATERIDGE LIFESTYLE LTD.<br>1550 Carling Avenue, Ottawa ON K1Z 7L9                | SURVEYOR<br>MONUMENT-URS0 SURVEYING LTD.<br>1755 Woodward Drive, #200, Ottawa ON K2C 0P9                |
| ARCHITECT<br>T BORNHAGEN ARCHITECT<br>3541 R35 Cove Road, Portland ON K0S 1V0                        | GEOTECH ENGINEER<br>CAMBILUM CONSULTING & ENGINEERING<br>31 Hyperion Court, #102, Kingston ON K7K 7G3   |
| CIVIL<br>ROBINSON LAND DEVELOPMENT<br>NAK DESIGN STRATEGIES<br>2996 Baseline Road, Ottawa ON K7X 7G3 | STRUCTURAL ENGINEER<br>D+M STRUCTURAL LTD.<br>333 Preston Street, #110, Ottawa ON K1S 5N4               |
| LANDSCAPE ARCHITECT<br>NAK DESIGN STRATEGIES<br>1285 Wellington St., Ottawa ON K1Y 3A8               | MECHANICAL & ELECTRICAL<br>GODFREY, WEEDMAN & ASSOCIATES LTD.<br>1688 Woodward Drive, Ottawa ON K2C 3B8 |

PROPERTY LEGAL DESCRIPTION:  
Part of Lots 21, 22, and 23, Concession 1 (Ottawa Front), Geographic Township of Gloucester  
Registered Plan 0M-1601, City of Ottawa

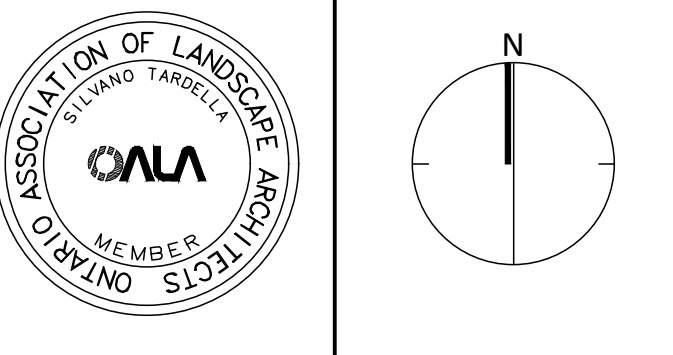

**NAK**  
design strategies  
1285 WELLINGTON STREET, OTTAWA, ON K1Y 3A8 CANADA  
T 613.237.2345  
Project

WATERIDGE LIFESTYLES - PHASE 1 RETIREMENT HOME

Block 21 Wateridge Village  
100 Bareille-Snow Street, Ottawa ON K1K 5C6

Title








DETAILS

|         |            |       |
|---------|------------|-------|
| Date    | 2025-11-04 | Sheet |
| Scale   | 1:300      |       |
| Drawn   | JE         |       |
| Checked | MK         |       |
| Job No. | 25-360     |       |

L3.0


CITY FILE N° D07-12-26-0020



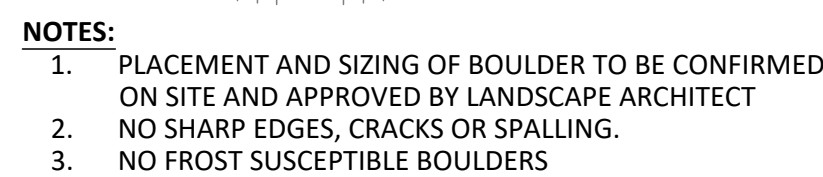  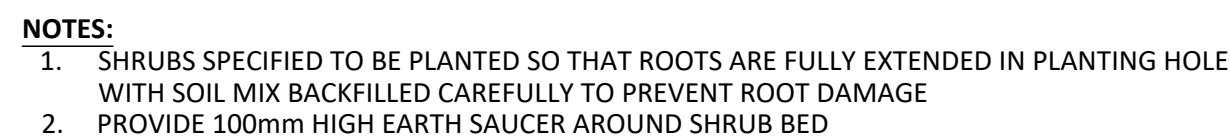 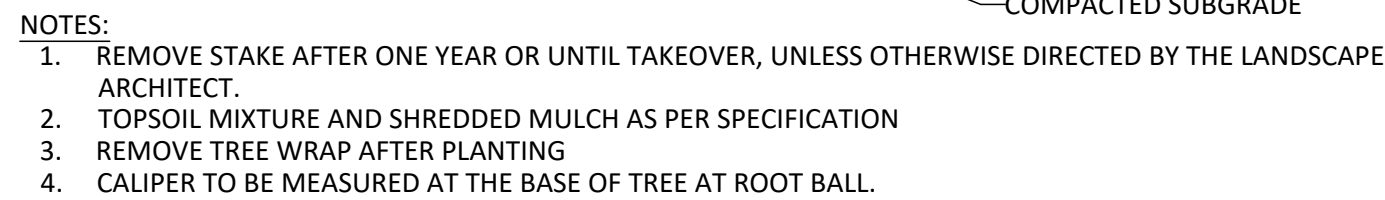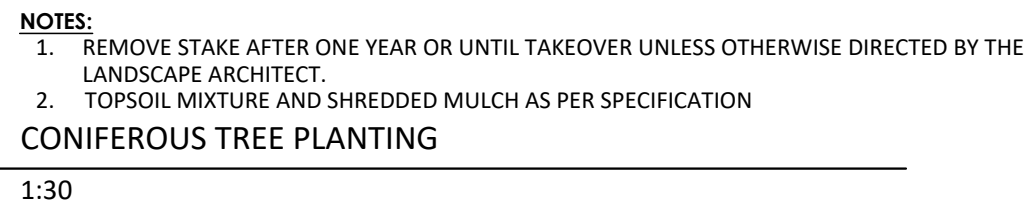

|     |                                         |          |
|-----|-----------------------------------------|----------|
| 10  | Issued for SPA Third Submission         | 26-07-21 |
| 9   | Issued for Zoning By-Law Amendment      | 26-07-15 |
| 8   | Issued for SPA Second Submission        | 26-06-10 |
| 7   | Issued for Zoning By-Law Amendment      | 26-06-03 |
| 6   | Issued for Coordination                 | 26-03-20 |
| 5   | Issued for revised SPA First Submission | 26-02-27 |
| 4   | Issued for SPA First Submission         | 26-01-15 |
| 3   | Issued for Client Review                | 26-01-14 |
| 2   | Issued for Review & Coordination        | 25-12-12 |
| 1   | Issued for Client Review                | 25-11-26 |
| No. | Description                             | Date     |

**PROPERTY LEGAL DESCRIPTION:**  
Part of Lots 21, 22, and 23, Concession 1 (Ottawa Front), Geographic Township of Gloucester  
Registered Plan 4M-1651, City of Ottawa

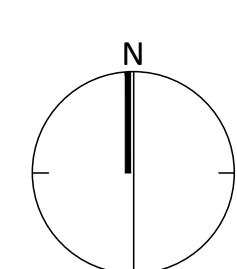

Shee

### L3.1