

CLADDING LEGEND:

BR-1

BRICK TYPE 1

BR-2

BRICK TYPE 2

ACP-1

ALUMINUM COMPOSITE PANEL

ACP-2 (ENTRY CANOPY)

ALUMINUM COMPOSITE PANEL

ACP-3

ALUMINUM PANEL
COLOUR: —

ACP-4

ALUMINUM COMPOSITE PANEL
COLOUR: —

MS-1

CORRUGATED METAL SIDING
COLOUR 1

GL-1

DBL. GLAZED SEALED UNIT

GL-2

SPANDREL PANELS

GL-3

SOLERA GLAZING

- DRAWING NOTES:
- 1

FDC - FIRE DEPARTMENT CONNECTION, REFER TO MECHANICAL
- 2

LIGHT FIXTURE, REFER TO ELECTRICAL.
- 3

LOUVRES, REFER TO MECHANICAL
- 4

AT DOOR OPENING DEPRESS TOP OF FOUNDATION WALL TO ALLOW FOR EXTENDED THICKENED FLOOR SLAB, REFER TO STRUCTURAL
- 5

PA SPEAKER, REFER TO ELECTRICAL
- 6

FOR TYPICAL PANEL LAYOUT REFER TO DETAIL 6/A201
- 7


LOCATION OF SAW DUST COLLECTOR - TBD
- 8

EXTERIOR MECHANICAL LOUVER - COORDINATE AND REFER TO MECHANICAL FOR EXACT LOCATION AND ELEVATION.
- 9


EXTERIOR SCHOOL SIGNAGE
- 10

ILLUMINATED CROSS SIGNAGE
- 11


WINDOW WITH LOUVER, REFER TO MECHANICAL DRAWINGS AND WINDOW SCHEDULE

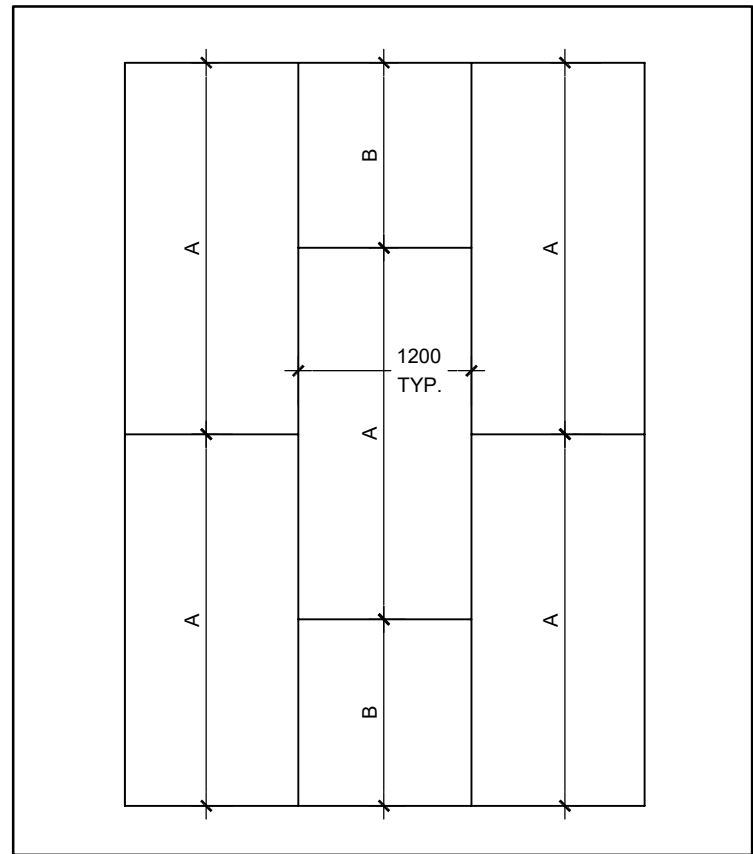


5 TYPICAL PANEL ELEVATION
A201 SCALE 1:50

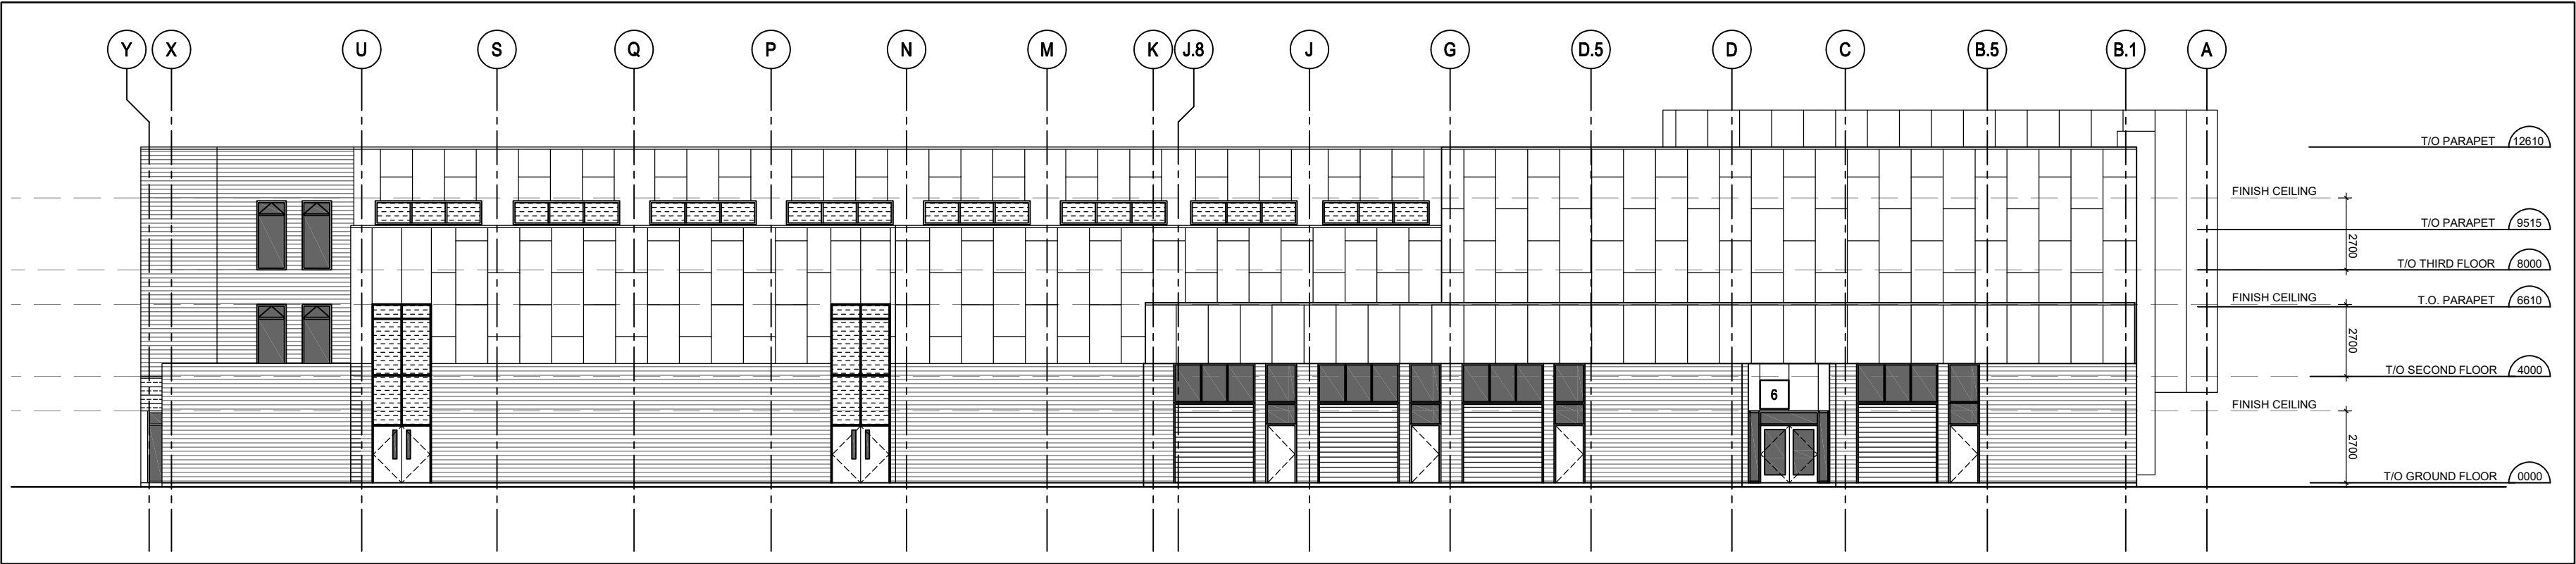


4 EXTERIOR EAST ELEVATION
A201 SCALE 1:200

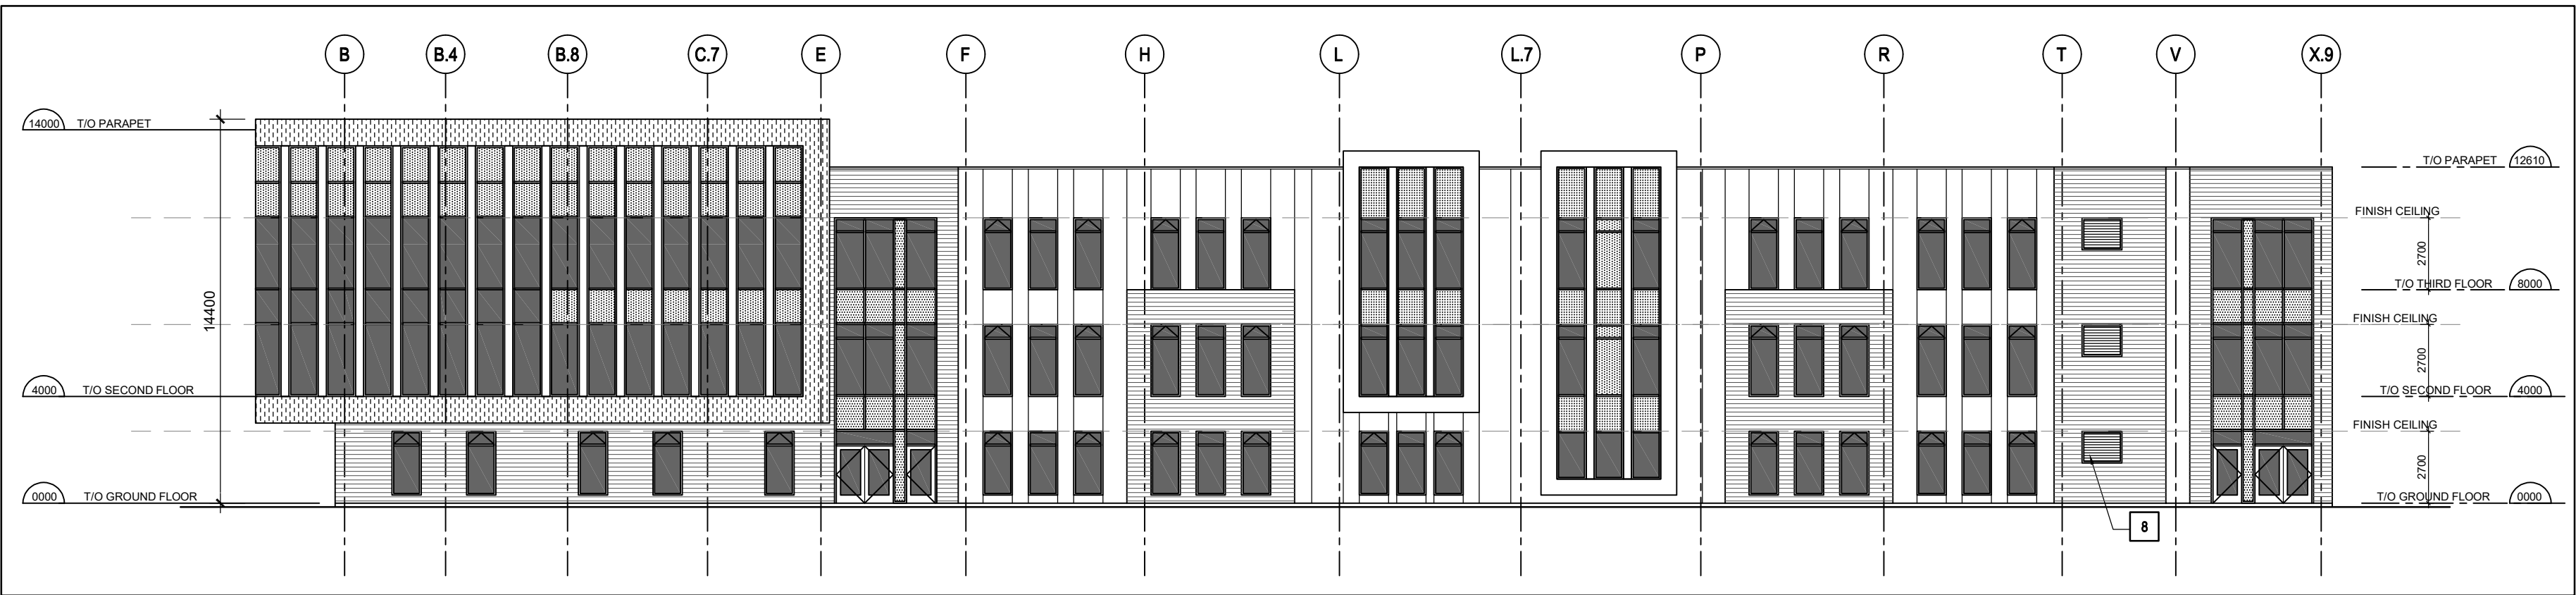

3 EXTERIOR WEST ELEVATION
A201 SCALE 1:200

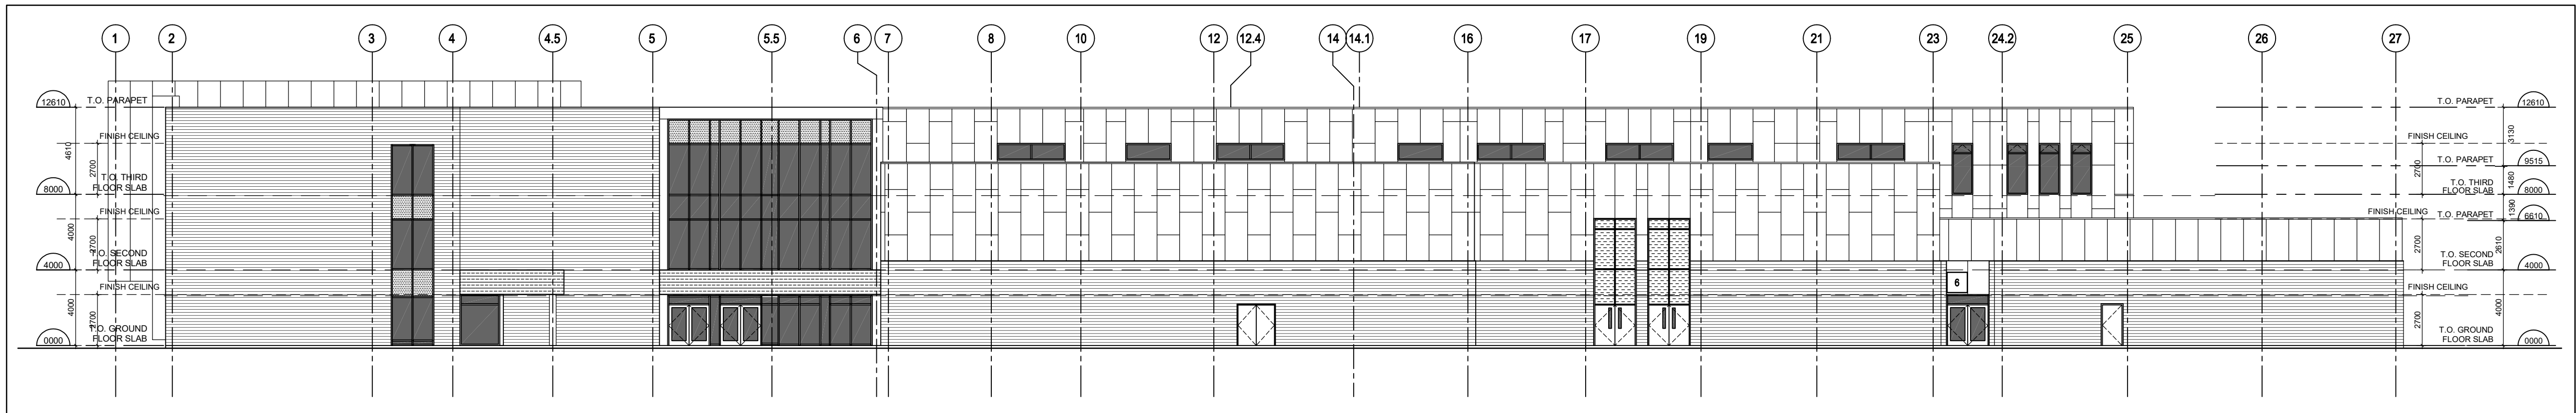

2 EXTERIOR SOUTH ELEVATION
A201 SCALE 1:200

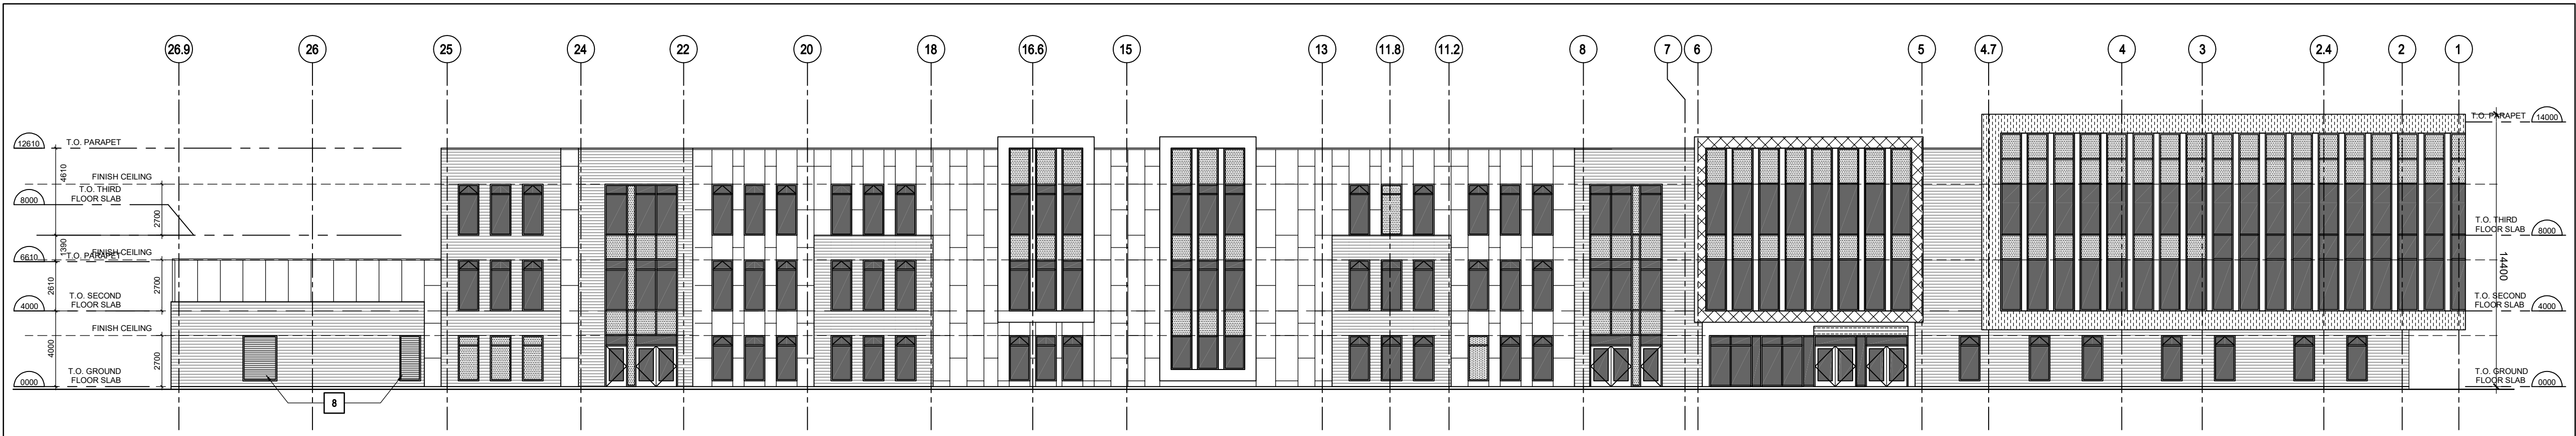

1 EXTERIOR NORTH ELEVATION
A201 SCALE 1:200

OTTAWA - CARLETON
DISTRICT SCHOOL BOARD

ARCHITECT:
N45 ARCHITECTURE INC.
71 BANK STREET, 7TH FLOOR
OTTAWA, ONTARIO, K1P 5N2
613.224.0095
VLADIMIRP@N45.CA

LAND SURVEYOR:
**FARLEY, SMITH & DENIS
SURVEYING LTD.**
30 COLONNADE ROAD, UNIT 275
OTTAWA, ONTARIO, K2E 7J6
613.727.8226
INFO@FSDSURVEYS.CA

LANDSCAPE ARCHITECT:
RUHLAND & ASSOCIATES LTD.
200-1750 COURTWOOD CRESCENT
OTTAWA, ONTARIO, K2C 2B5
613.224.4744
MRUHLAND@RALA.CA

GEOTECHNICAL & ENVIRONMENTAL:
EXP SERVICES INC.
100-2650 QUEENSWAY DRIVE
OTTAWA, ONTARIO, K2B 8H8
613.688.1899 x63242
ISMAIL.TAKI@EXP.COM

CIVIL ENGINEER:
JP2G CONSULTANTS INC.
1150 MORRISON DRIVE, SUITE 410
OTTAWA, ONTARIO, K2H 8S9
613.828.7800
ZACH.BAUMAN@JP2G.COM

MECHANICAL & ELECTRICAL ENGINEER:
GOODKEY, WEEDMARK & ASSOCIATES LTD.
1688 WOODWARD DRIVE
OTTAWA, ONTARIO, K2C 3R8
613.727.5111 x299
RAJV@GVAL.COM

TRAFFIC ENGINEER:
NOVATECH
245 MICHAEL COWPLAND DR. # 200
OTTAWA, ONTARIO, K2V 1P6
613.254.9643 x286
B.BIVELD@NOVATECH-ENG.COM

01	ISSUED FOR SITE PLAN APPROVAL	27JUL26
no.	revision	date

N45 ARCHITECTURE INC.
71 Bank Street, 7th Floor - Ottawa, Ontario, K1P 5N2
tel. 613.224.0095 fax 613.224.9811

HALF MOON BAY SECONDARY SCHOOL

3853 CAMBRIAN ROAD
OTTAWA, ONTARIO
K2J 5P5

seal
ONTARIO ASSOCIATION
OF
ARCHITECTS
VLADIMIR POPOVIC
LICENCE
5918

drawing title
BUILDING ELEVATIONS

scale AS SHOWN	drawn by N.F.
date APRIL 2025	checked by V.P.
project number 26-923	drawing number A201
CONTRACTOR TO VERIFY ALL DIMENSIONS AND NOTIFY THE ARCHITECT OF ANY DISCREPANCIES BEFORE WORK COMMENCES.	
DO NOT SCALE DRAWINGS	
revision	

99999

D07-12-26-XXXX