


MATERIAL LEGEND	
1	CLADDING CORRUGATED METAL PANELS PENTHOUSE
2	CLADDING CORRUGATED METAL PANELS
3	ARCHITECTURAL PANEL 1
4	CURTAIN WALL
5	ARCHITECTURAL PANEL 2
6	EXPOSED WOOD - GLULAM

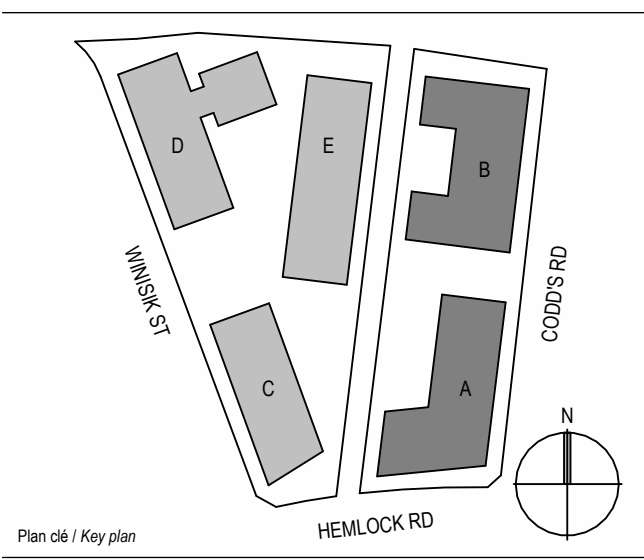

PAS POUR
CONSTRUCTION /
NOT FOR
CONSTRUCTION

NAK
design strategies

1285 Wellington Street West, Ottawa, ON K1Y 3A8
613-237-2345

Civil Engineer

LRL ENGINEERING

5430 Carleton Rd, Ottawa, ON K1J 9G2
613-842-3434

Structural Engineer

D+M
STRUCTURAL
ENGINEERING

333 Preston St Suite 110, Ottawa, ON K1S 5N4
613-851-9807

Mechanical & Electrical Engineer

Goodkey Weedmark
Consulting Engineers

1688 Woodward Dr, Ottawa, ON K2C 3R8
613-727-5111

Client

NEW COMMONS
DEVELOPMENT

400-119 Spadina Ave., Toronto, ON M5V 2L1
604-614-7441

Architect / Architect


figuri
www.figuri.ca

Droit d'auteur / Copyright

Ce dessin est sujet au droit d'auteur. Il ne peut être reproduit pour quelques intentions ou usages que ce soit, il ne peut être utilisé uniquement avec l'approbation de la signature et de l'estampe originale.

This drawing is subject to copyright. It is not to be reproduced for any purpose or by any means, and may only be used if it bears an original stamp and signature.

Seau / Seal

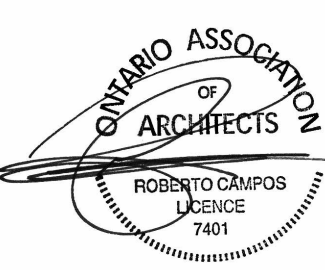

Note:
L'entrepreneur doit vérifier toutes les dimensions et informations sur le site et avant immédiatement l'architecte de toutes erreurs ou omissions.
Contractor shall verify all information and dimensions on site and immediately report any errors or omissions to the architect.

Project / Project

Wateridge Village Block 3

Wateridge Village Block 3
800 Winsik St, Ottawa ON, K1K 3K3

Block 3 - BUILDING C ELEVATIONS

Dessiné par / Drawn by	Vérifié par / Verified by
BS	R.C
Scale / Stamped by	No. projet / Project number
	2513/ 2514
Echelle / Scale	No. dessin / Drawing number
As indicated	1
Date de création de la feuille / Sheet creation date	
12/15/25	A.200



2 BUILDING C EAST ELEVATION (MUP)
ÉCHELLE / SCALE: 1:200



4 BUILDING C - NORTH ELEVATION
ÉCHELLE / SCALE: 1:200




1 BUILDING C WEST ELEVATION (WINISK ST)
ÉCHELLE / SCALE: 1:200



3 BUILDING C - SOUTH ELEVATION (HEMLOCK RD)
ÉCHELLE / SCALE: 1:200

MATERIAL LEGEND	
1	CLADDING CORRUGATED METAL PANELS PENTHOUSE
2	CLADDING CORRUGATED METAL PANELS
3	ARCHITECTURAL PANEL 1
4	CURTAIN WALL
5	ARCHITECTURAL PANEL 2
6	EXPOSED WOOD - GLULAM

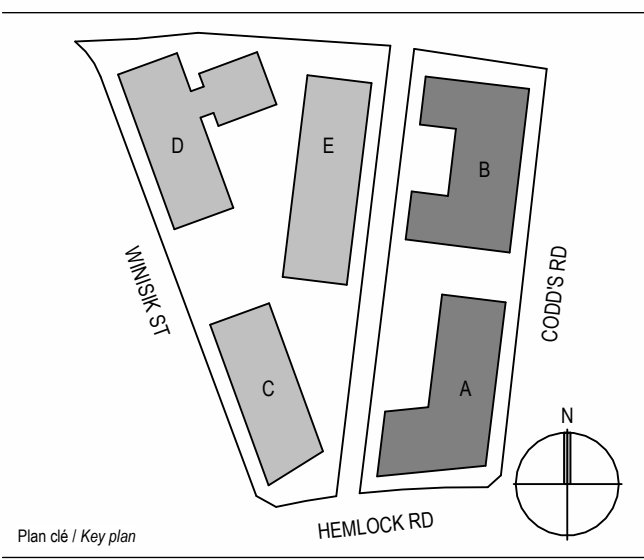

No.	Date	Émis par / Issued by	Par / By
1	2026-07-21	SPC APPLICATION	

**PAS POUR
CONSTRUCTION /
NOT FOR
CONSTRUCTION**

Landscape Architect

NAK
design strategies


1285 Wellington Street West, Ottawa, ON K1Y 3A8
613-237-2345

Civil Engineer



5430 Carleton Rd, Ottawa, ON K1J 9G2
613-842-3434

Structural Engineer

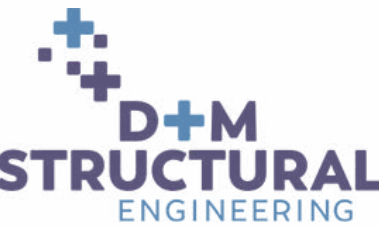

333 Preston St Suite 110, Ottawa, ON K1S 5N4
613-651-9807

Mechanical & Electrical Engineer



1888 Woodward Dr, Ottawa, ON K2C 3R8
613-727-5111

Client



400-119 Spadina Ave., Toronto, ON M5V 2L1
604-614-7441


Architect / Architect



Droit d'auteur / Copyright

Ca dessin est sujet au droit d'auteur. Il ne peut être reproduit pour quelques intentions ou usages que ce soit, il ne peut être utilisé uniquement avec l'approbation de la signature et de l'estampe originale.
This drawing is subject to copyright. It is not to be reproduced for any purpose or by any means, and may only be used if it bears an original stamp and signature.

Source / Source

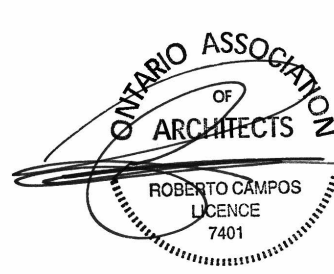

Note:
L'entrepreneur doit vérifier toutes les dimensions et informations sur le site et avant immédiatement l'architecte de toutes erreurs ou omissions.
Contractor shall verify all information and dimensions on site and immediately report any errors or omissions to the architect.

Project / Project

Wateridge Village Block 3

Wateridge Village Block 3
800 Winsik St, Ottawa ON, K1K 3K3

Time / File
BLOCK 3 - BUILDING D ELEVATIONS

Dessiné par / Drawn by	Vérifié par / Verified by
BS	RC
Scalé par / Stamped by	No. projet / Project number
	2513 / 2514
Échelle / Scale	No. dessin / Drawing number
As indicated	1
Date de création de la feuille / Sheet creation date	
12/15/25	A.201



3 BUILDING D EAST ELEVATION
A.201 ÉCHELLE / SCALE: 1:200



2 BUILDING D - NORTH ELEVATION
A.201 ÉCHELLE / SCALE: 1:200



5 BUILDING D WEST ELEVATION (WINISK ST)
A.201 ÉCHELLE / SCALE: 1:200



1 BUILDING D - SOUTH ELEVATION
A.201 ÉCHELLE / SCALE: 1:200



PAS POUR
CONSTRUCTION /
NOT FOR
CONSTRUCTION

Landscape Architect

NAK
design strategies

1285 Wellington Street West, Ottawa, ON K1Y 3A8
613-237-2345

Civil Engineer

LRL ENGINEERING

5430 Carleton Rd., Ottawa, ON K1J 9G2
613-842-3434

Structural Engineer

**D+M
STRUCTURAL
ENGINEERING**

333 Preston St Suite 110, Ottawa, ON K1S 5N4
613-461-9800

Mechanical & Electrical Engineer

**Goodkey Weedmark
Consulting Engineers**

1688 Woodward Dr., Ottawa, ON K2C 3R8
613-727-5111

Client

**NEW COMMONS
DEVELOPMENT**

400-119 Spadina Ave., Toronto, ON M5V 2L1
604-614-7441

Architect / Architect

figuri
www.figuri.ca

fig. 1 252 Apple Ave.
Ottawa, ON K2P 1B9
T 613 695-6122

Droit d'auteur / Copyright

Ce dessin est sujet au droit d'auteur. Il ne peut être reproduit pour quelques intentions ou usages que ce soit, il ne peut être utilisé uniquement avec l'approbation de la signature et de l'estampe originale.

This drawing is subject to copyright. It is not to be reproduced for any purpose or by any means, and may only be used if it bears an original stamp and signature.

Source / Source

**ONTARIO ASSOCIATION
OF ARCHITECTS**
ROBERTO DUPOIS
J.S. 7401

Note:
L'entrepreneur doit vérifier toutes les dimensions et informations sur le site et avant immédiatement l'architecte de toutes erreurs ou omissions.
Contractor shall verify all information and dimensions on site and immediately report any errors or omissions to the architect.

Project / Project

Wateridge Village Block 3

Wateridge Village Block 3
800 Wmsik St, Ottawa ON, K1K 3K3

Block 3 - BUILDING E ELEVATIONS

Dessiné par / Drawn by

R.S.

Vérifié par / Verified by

R.C.

Scalé par / Stamped by

No. projet / Project number

2513 / 2514

Révision / Revision

1

Échelle / Scale

No. dessin / Drawing number

As indicated

Date de création de la feuille /

Sheet creation date

12/15/25

A.202