


Year 2004					
Sub Catchment ID	Total Area (m ²)	Hard Surface (m ²)	Gravel Surface (m ²)	Soft Surface (m ²)	Runoff Coefficient, C
EXT-1	17376	1099	895	15382	0.27
EXT-2	636	0	0	636	0.20
EXT-3	762	192	59	511	0.41
EXT-4	363	363	0	0	0.90
S-1	3608	0	2440	1169	0.54
S-2	4234	1	2675	1558	0.52
S-3	3801	895	2569	337	0.70
S-8	2854	63	1943	848	0.56
S-9	5451	1327	2782	1383	0.62
S-10	531	65	0	466	0.29
S-14	1699	0	0	1699	0.20
S-5	2638	2155	84	400	0.79
S-6	9334	910	418	8007	0.29
S-7	10488	2244	185	8059	0.36

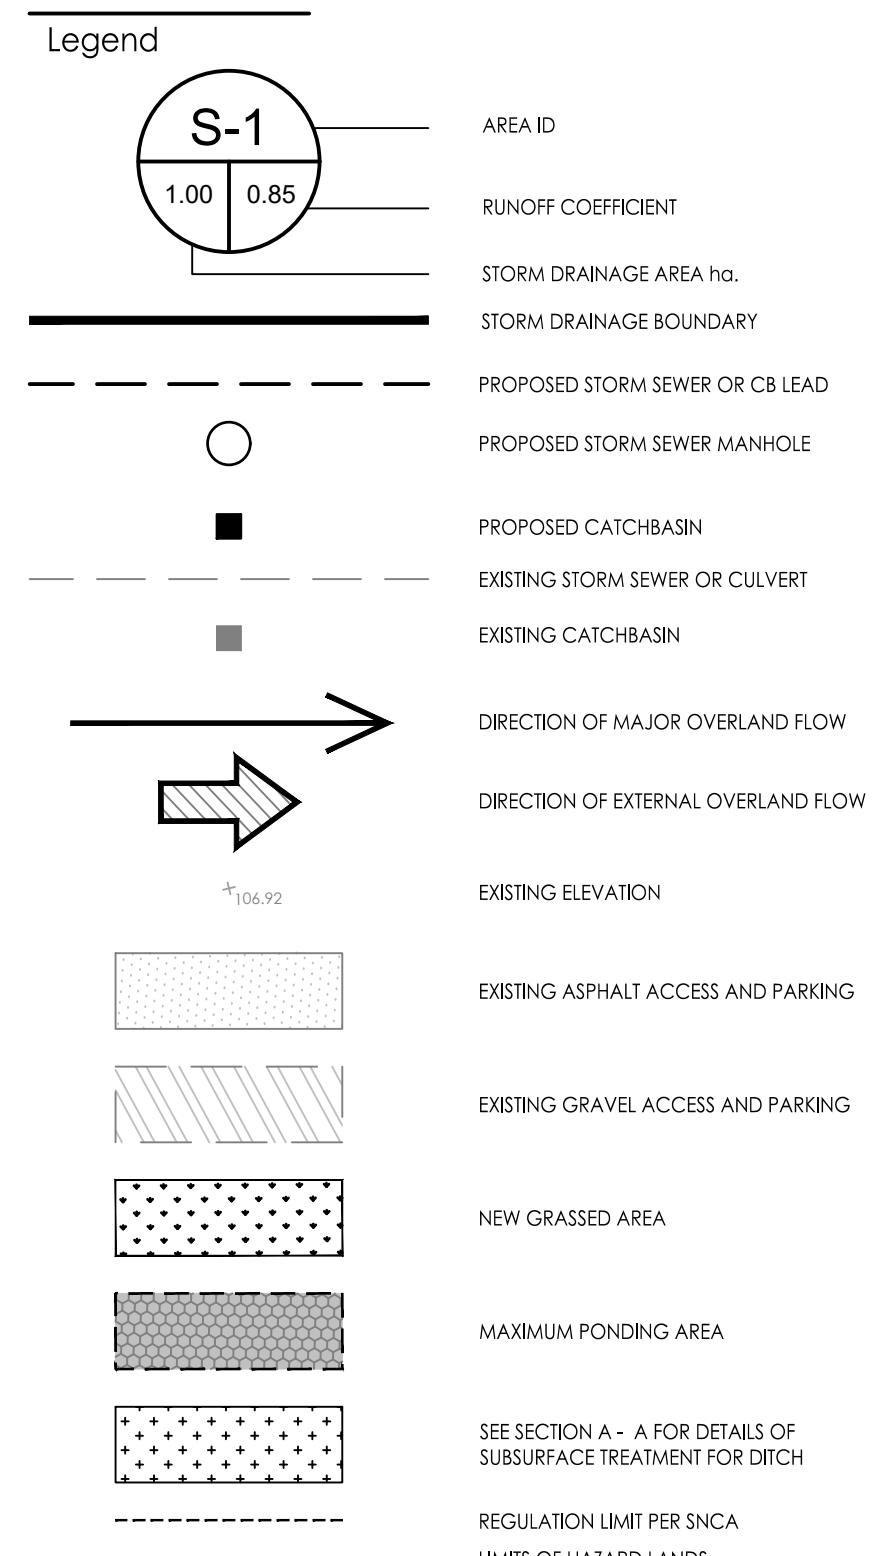

Client/Project 3560 BANK STREET ZONING BYLAW AMENDMENT AND SITE PLAN CONTROL GREELY SAND & GRAVEL INC. 1971 OLD PRESCOTT ROAD GREELY, ON	
Title POST DEVELOPMENT (2024) STORM DRAINAGE PLAN	
Project No. 1.60401.995 Drawing No.	Scale 1:500  Sheet
Revision	

SD-2
5 of 5
2