



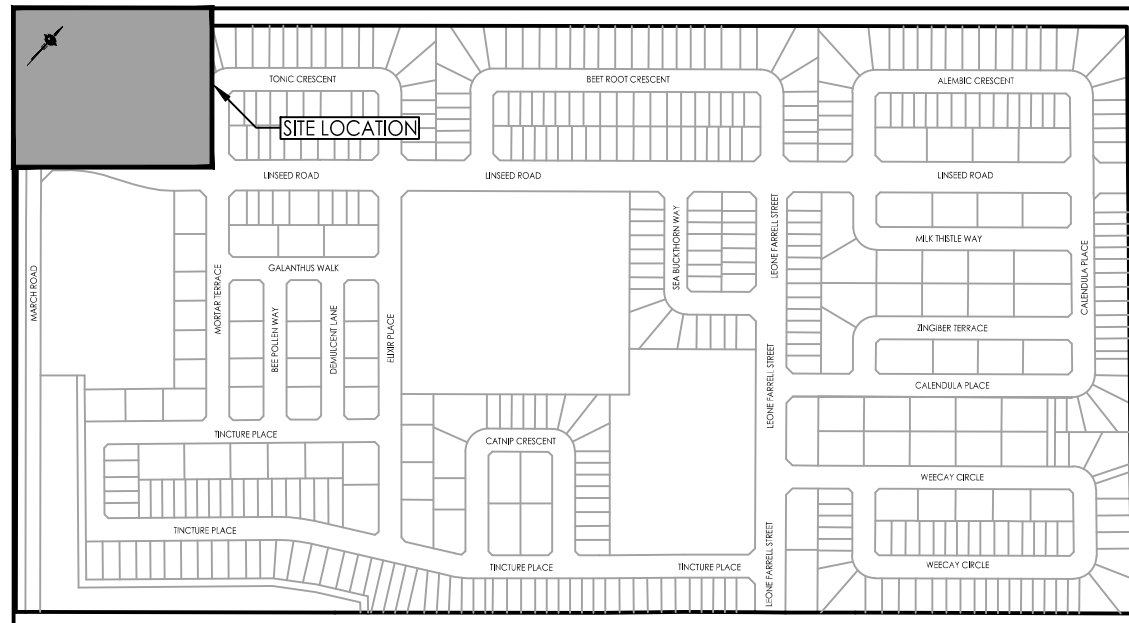


KEY PLAN
N.T.S.

Catchbasin ID	Tributary Area ID	ICD Type	2yr Head (m)	100yr Head (m)	2yr Flow (L/s)	100yr Flow (L/s)
CB 100A	L100A	152 mm Orifice	0.23	1.45	18.3	53.8
CB 100B	L100B	UMF 80	0.61	1.55	4.5	7.1
CB 100C	L100A, L100B, L100C	127 mm Orifice	0.6	1.55	22.5	38.6
CB 100D	L100A	140 mm Orifice	2.02	2.45	54.5	66.5
CB 100E	L100A	85 mm Orifice	0.61	1.55	19.4	19.7
CB 100F	L100E	152 mm Orifice	0.88	1.77	21.0	48.1

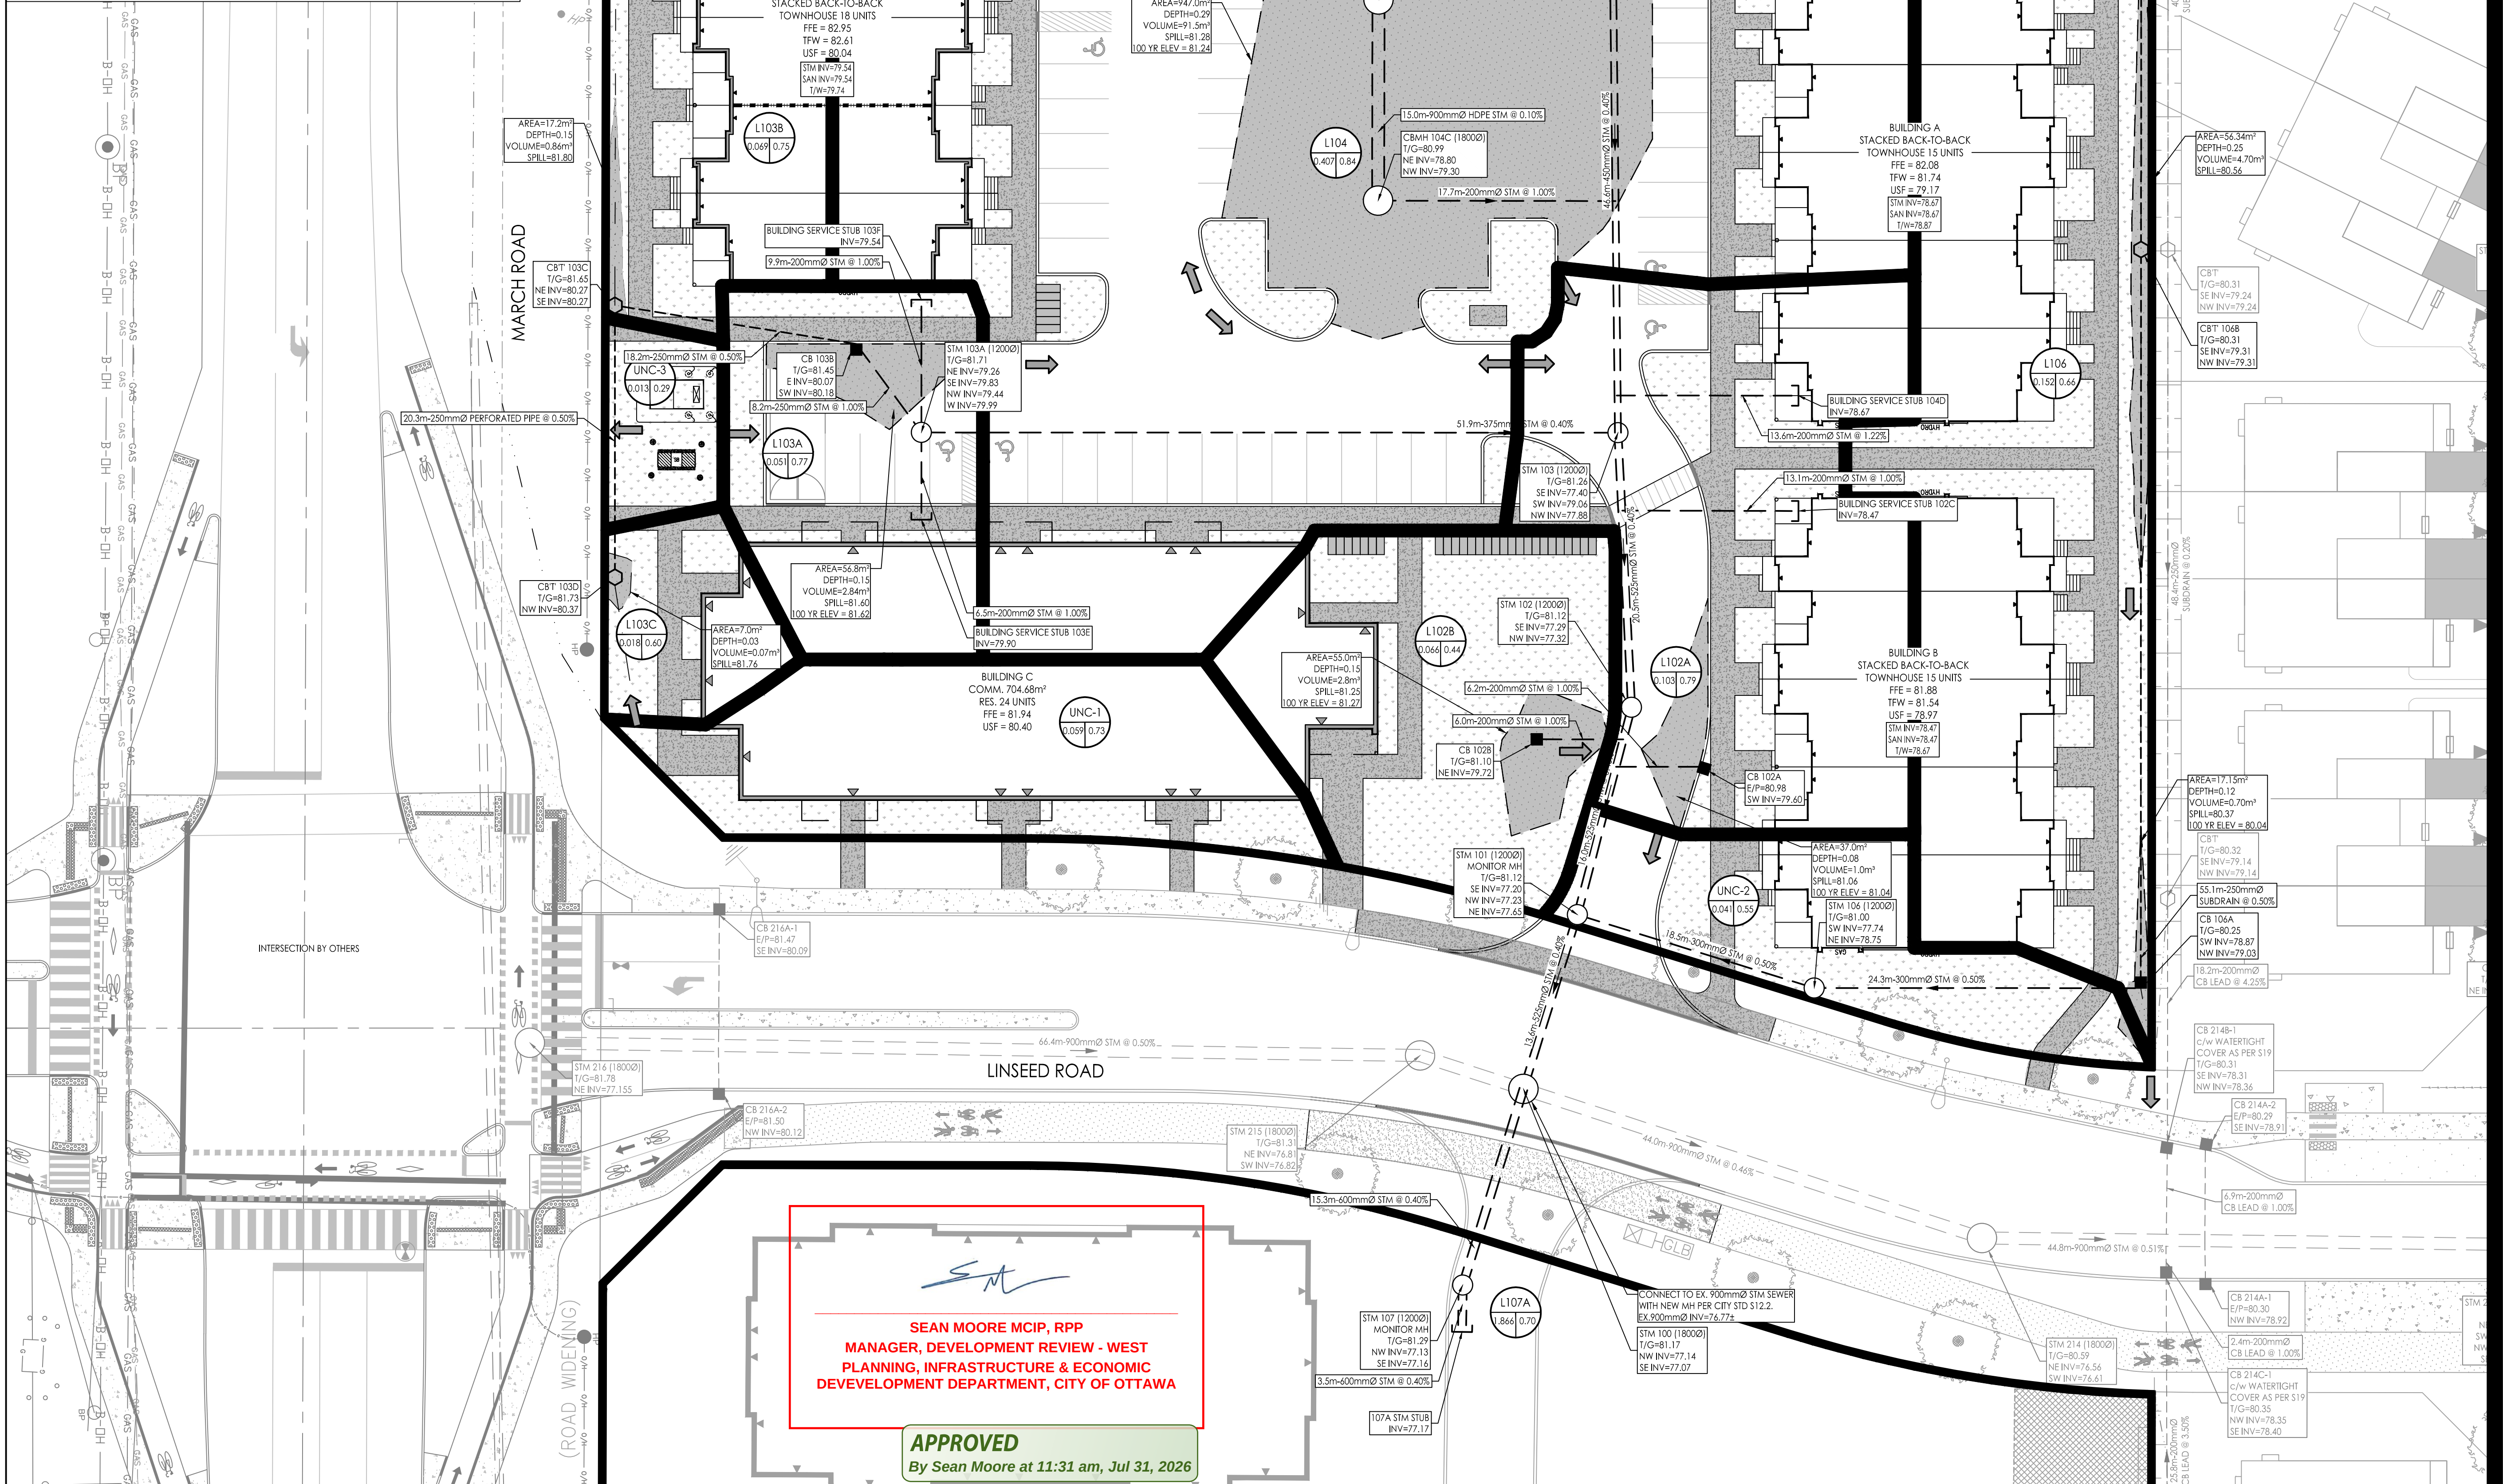

Stantec Consulting Ltd.
400 - 1331 Clyde Avenue
Ottawa ON
Tel. 613.722.4420
www.stantec.com

Copyright Reserved
The Contractor shall verify and be responsible for all dimensions. DO NOT scale the drawing - any errors or omissions shall be reported to Stantec without delay.
The Copyrights to all designs and drawings are the property of Stantec. Reproduction or use for any purpose other than that authorized by Stantec is forbidden.

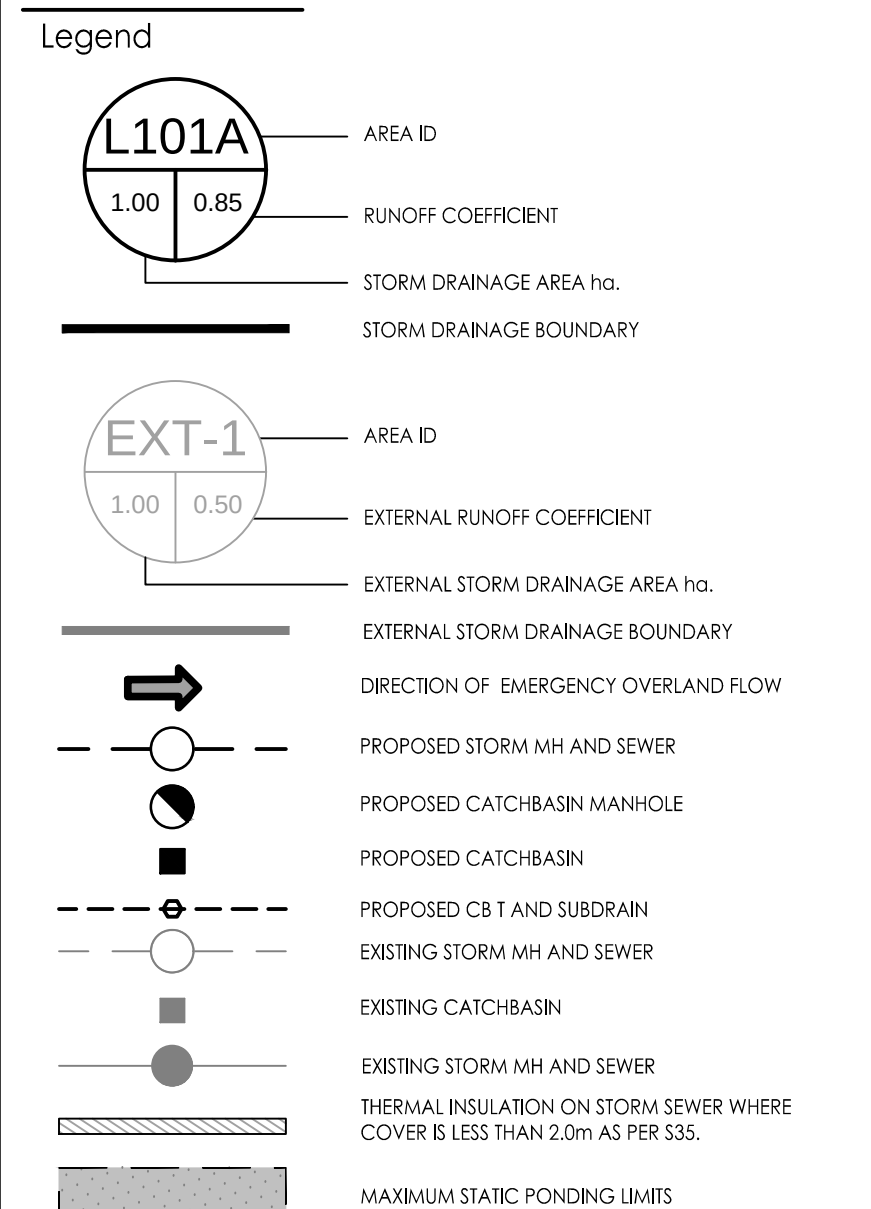

Notes

4	REVISED SITE PLAN AND SERVICE LOCATIONS BLD A & B	KV	KS	26.04.25
3	REVISED SITE PLAN AND CITY COMMENTS	KV	KS	26.05.20
2	WATER ENTRY BUILDING C	KV	KS	26.03.19
1	REVISED SITE PLAN	KV	KS	26.03.17
0	ISSUED FOR SPA	MJS	KS	25.11.07
Revision	By	Appd.	YY.MM.DD	
File Name:	160402120.dwg	MJS	DT	MJS
		Dwn.	Chkd.	Dsgn.
Permit-Seal				YY.MM.DD

Client/Project
MATTAMY HOMES LTD.
50 HINES ROAD, SUITE 100
OTTAWA, ON, K2K 2M5
NORTHWOODS SUBDIVISION
PHASE 6, BLOCK 454
OTTAWA, ON, CANADA

Title
STORM DRAINAGE PLAN

Project No.	Scale	0	2.5	7.5	12.5m
160402120	1:250				
Drawing No.	Sheet	Revision			
SD-1	6 of 7	4			