


SM

SEAN MOORE MCIP, RPP
MANAGER, DEVELOPMENT REVIEW - WEST
PLANNING, INFRASTRUCTURE & ECONOMIC
DEVELOPMENT DEPARTMENT, CITY OF OTTAWA

APPROVED

By Sean Moore at 9:10 pm, Aug 06, 2026

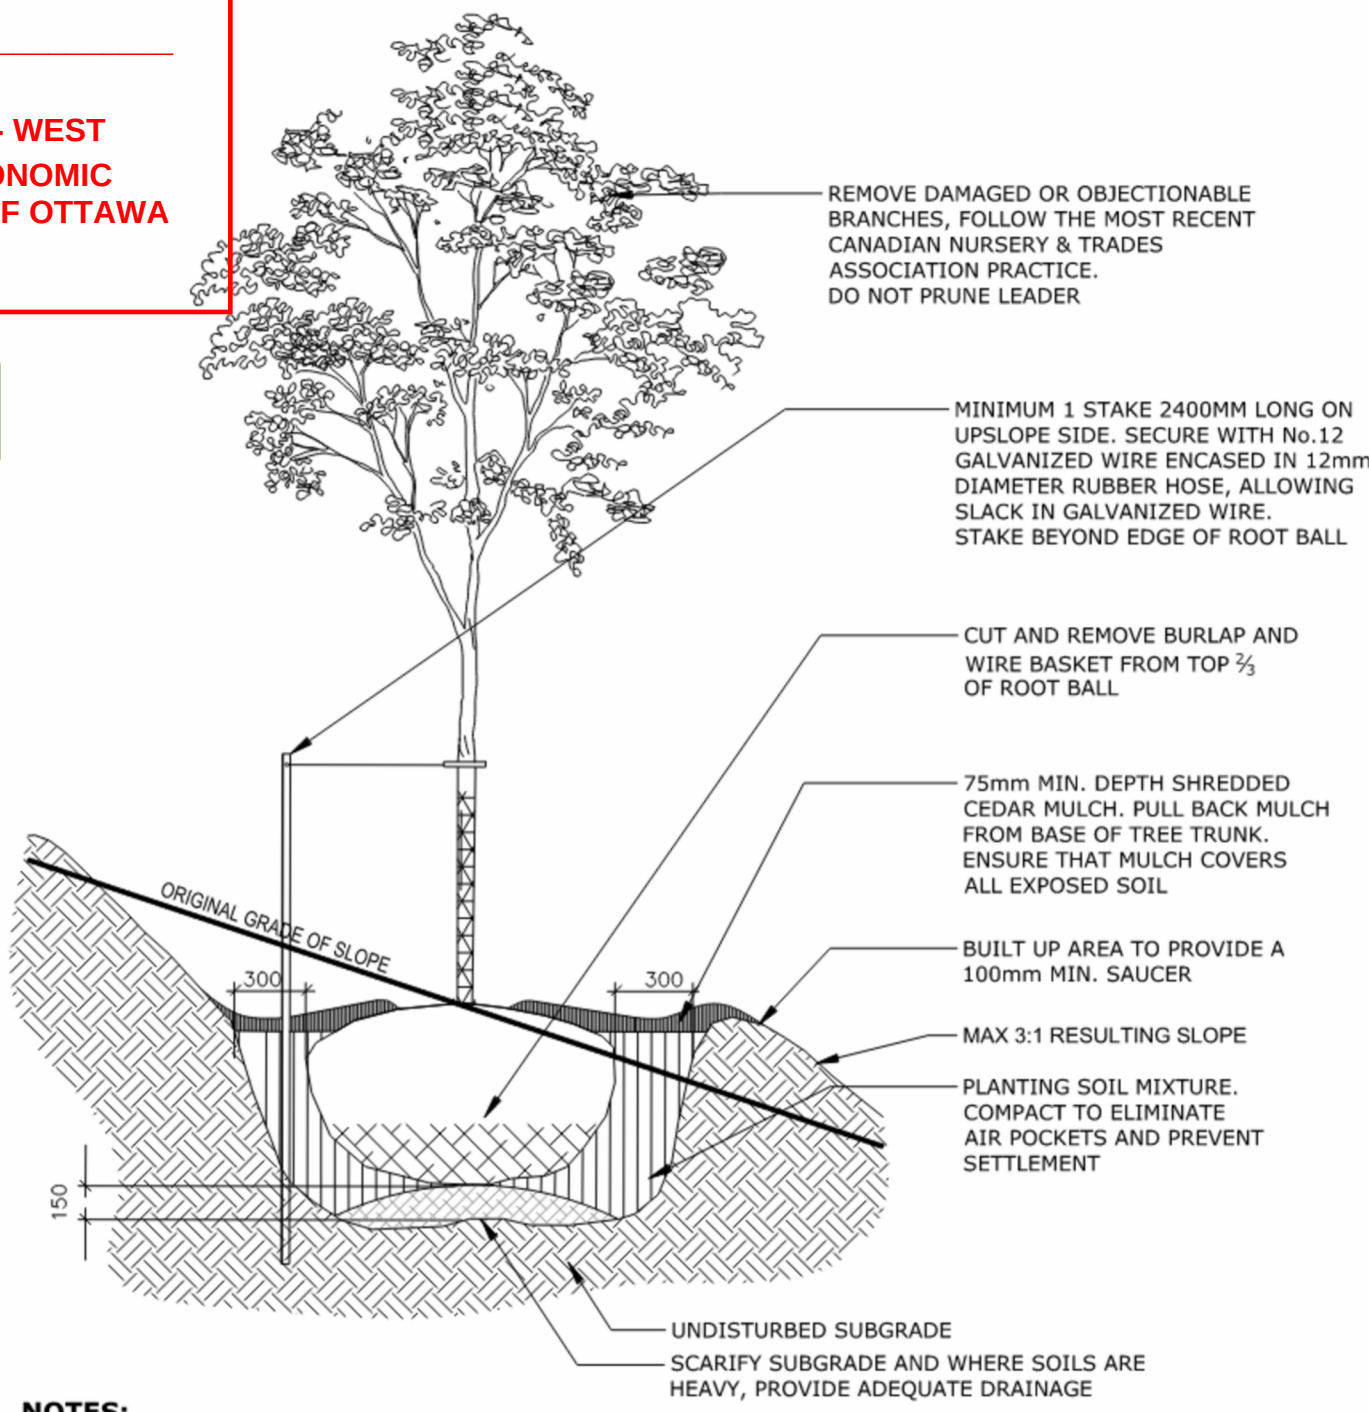


NOTES:

1. ALL DIMENSIONS ARE IN MILLIMETRES UNLESS OTHERWISE NOTED
2. PLANTING SOIL MIXTURE AS PER SPECIFICATION
3. STAKES TO BE REMOVED AT COMPLETION OF TWO YEAR WARRANTY PERIOD
4. REFER TO THE STREET TREE PLANTING MANUAL AND /OR PARKS AND PATHWAYS MANUAL FOR NEW DEVELOPMENTS FOR OFFSETS FROM OTHER ELEMENTS



TITLE: DECIDUOUS TREE PLANTING ON SLOPE

DATE: FEB 2013
REV: FEB 2017
DWG No: L16

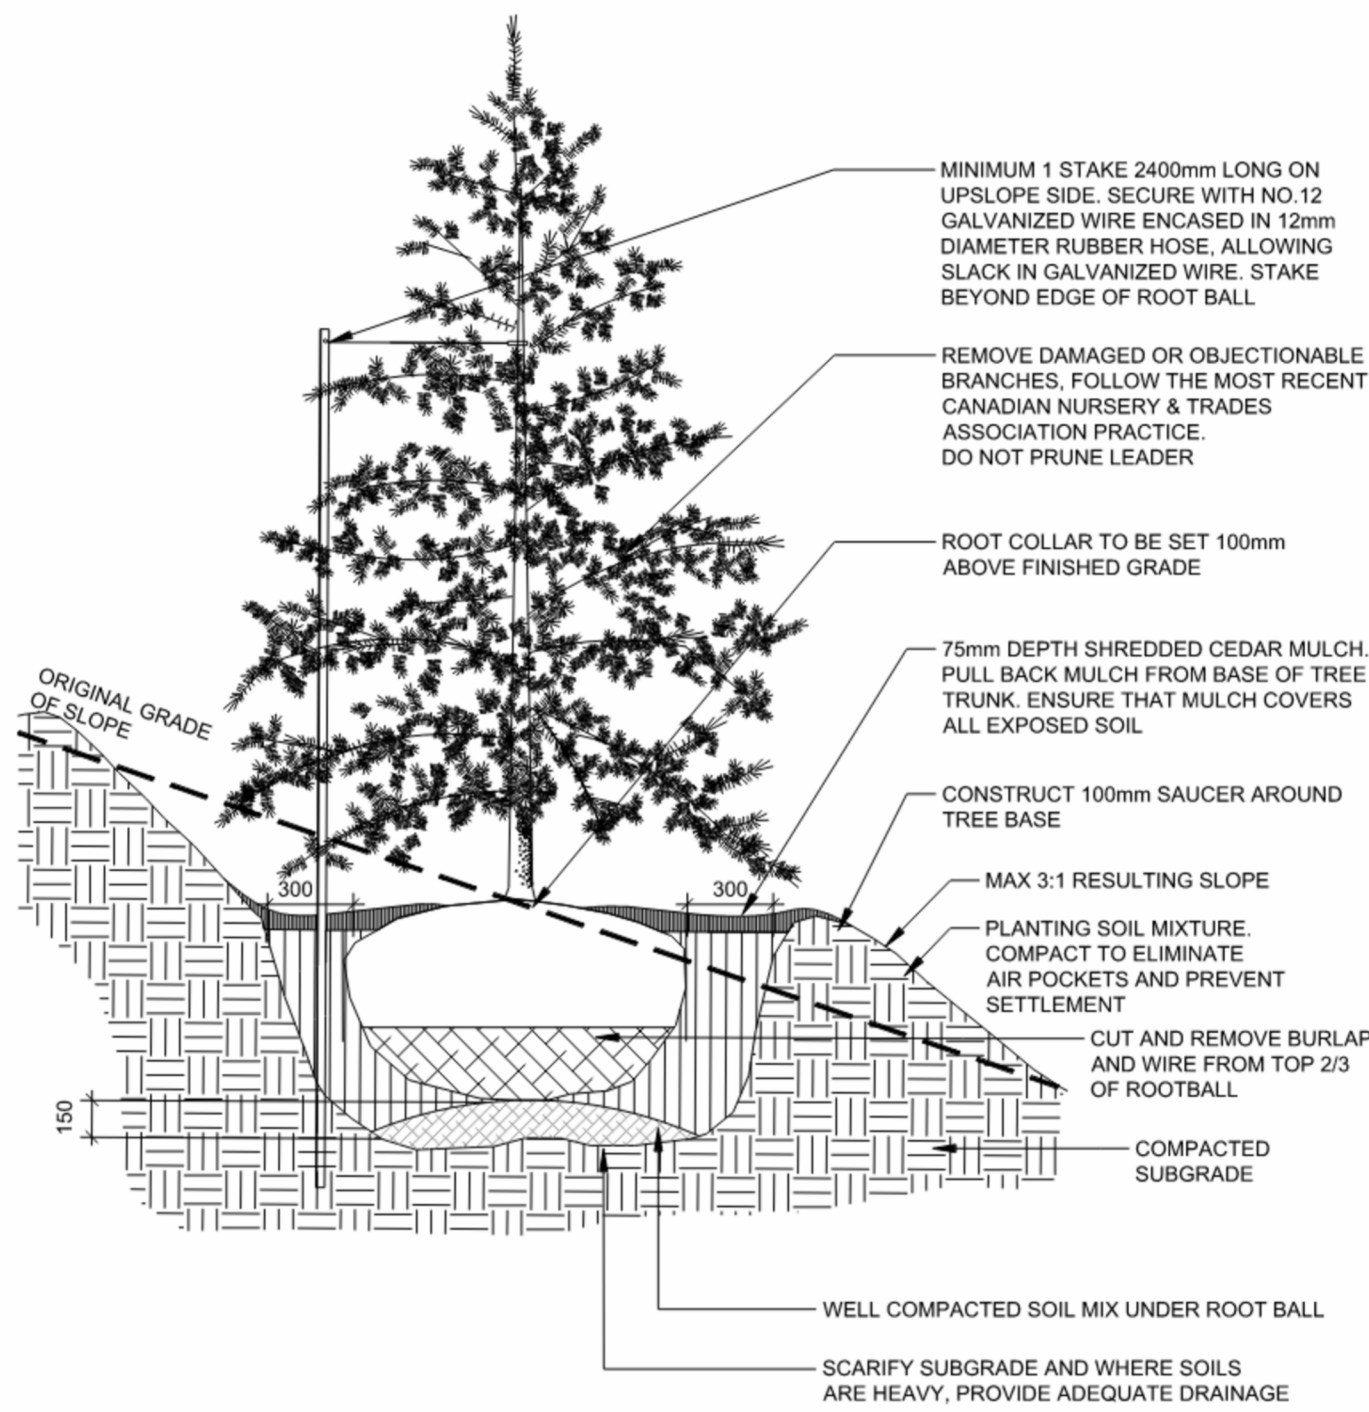


NOTES:

1. ALL DIMENSIONS ARE IN MILLIMETRES UNLESS OTHERWISE NOTED
2. PLANTING SOIL MIXTURE AS PER SPECIFICATION
3. STAKES TO BE REMOVED AT COMPLETION OF TWO YEAR WARRANTY PERIOD
4. REFER TO THE CITY OF OTTAWA STANDARDS FOR OFFSETS




TITLE: CONIFEROUS TREE PLANTING ON SLOPE

DATE: FEB 2013
REV: JAN 2017
DWG No: L14

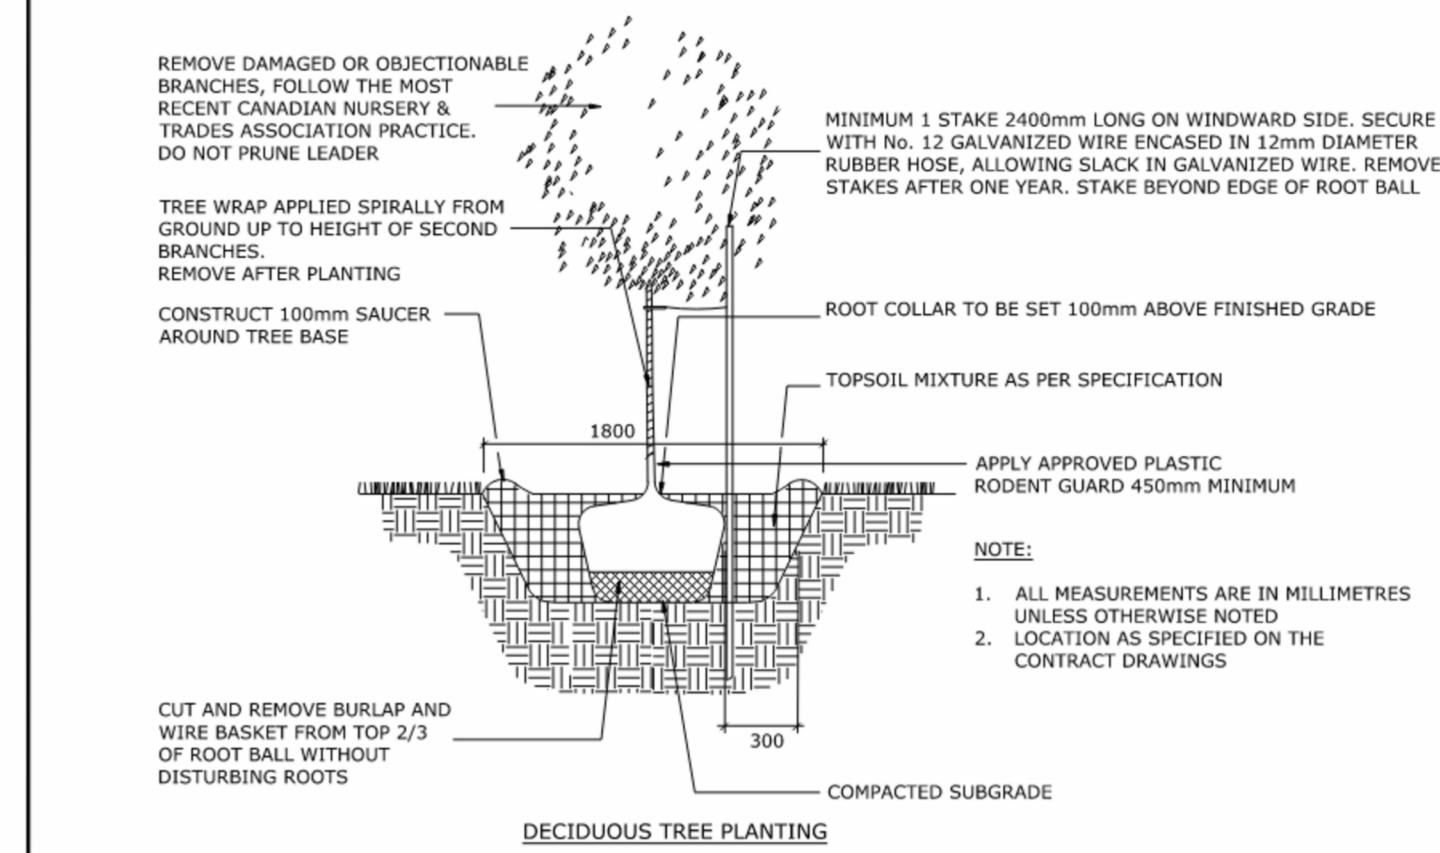

DECIDUOUS TREE PLANTING

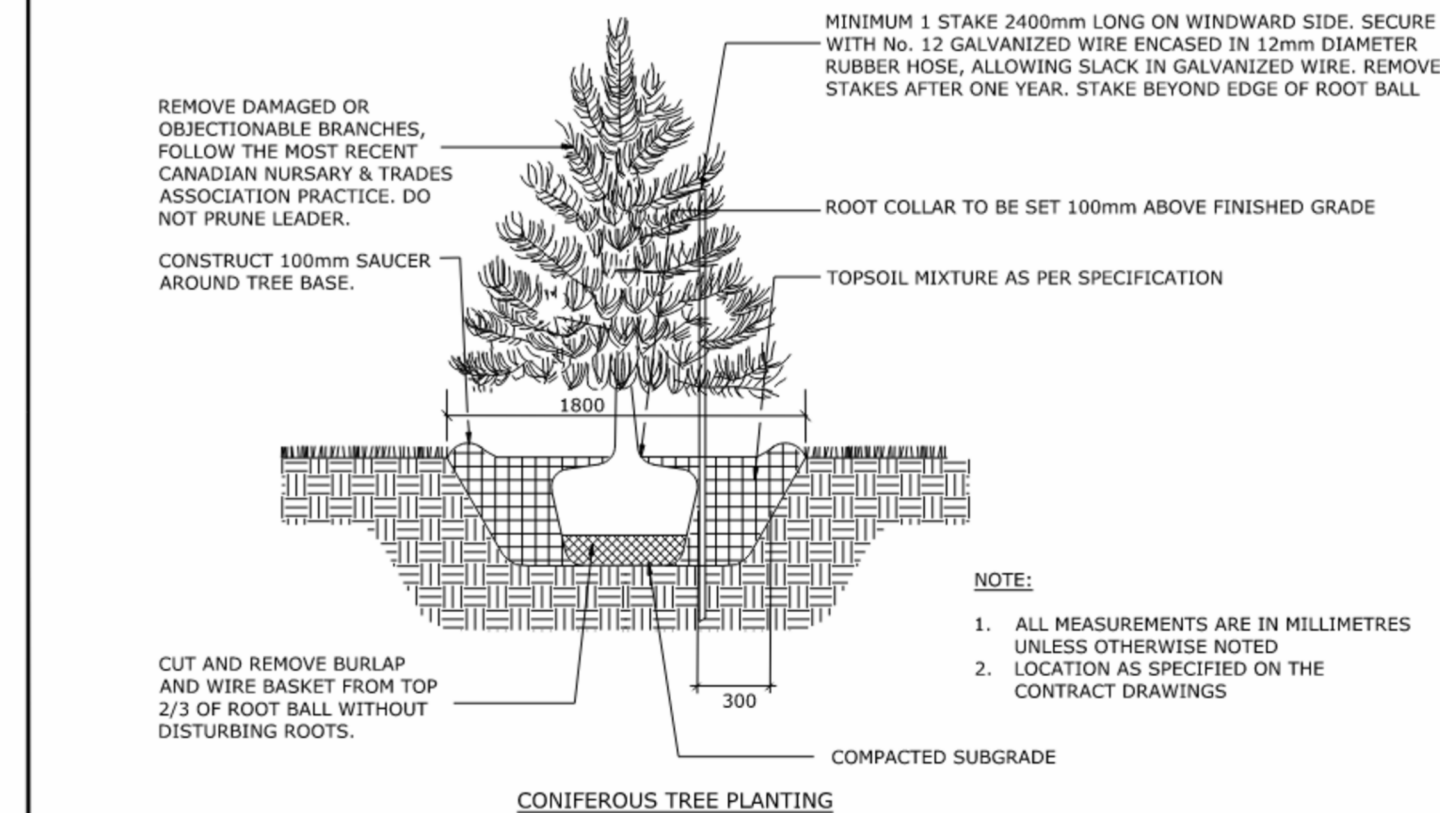


CONIFEROUS TREE PLANTING



TITLE: PLANTING TRENCH
WELL DRAINED SOILS (LOTS)

DATE: MAY 2001
REV: JAN 2017
DWG No: L2

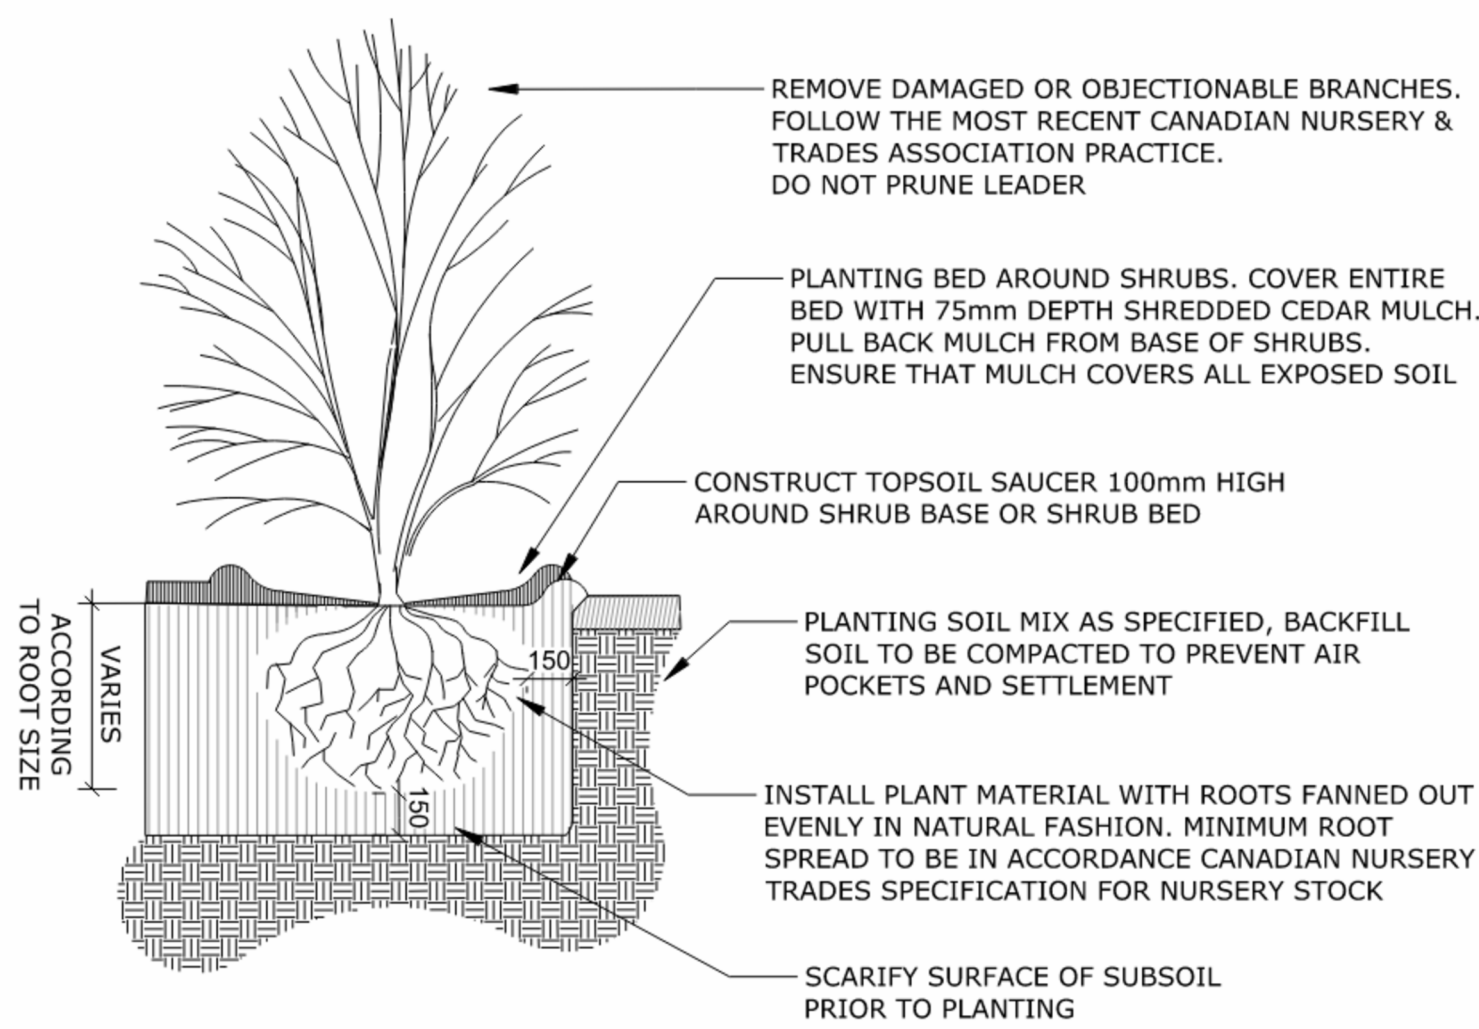


NOTES:

1. SET SHRUBS 50mm HIGHER THAN SURROUNDING GRADE TO ALLOW FOR SETTLEMENT
2. SHRUBS PLANTED IN GROUPS SHALL BE SET IN CONTINUOUS BEDS
3. ALL MEASUREMENTS ARE IN MILLIMETRES UNLESS OTHERWISE STATED
4. PLANTING SOIL MIXTURE AS PER SPECIFICATION



TITLE: DECIDUOUS BARE ROOT SHRUB
PLANTING FOR NATURALIZED AREAS

DATE: FEB 2013
REV: FEB 2014
DWG No: L19

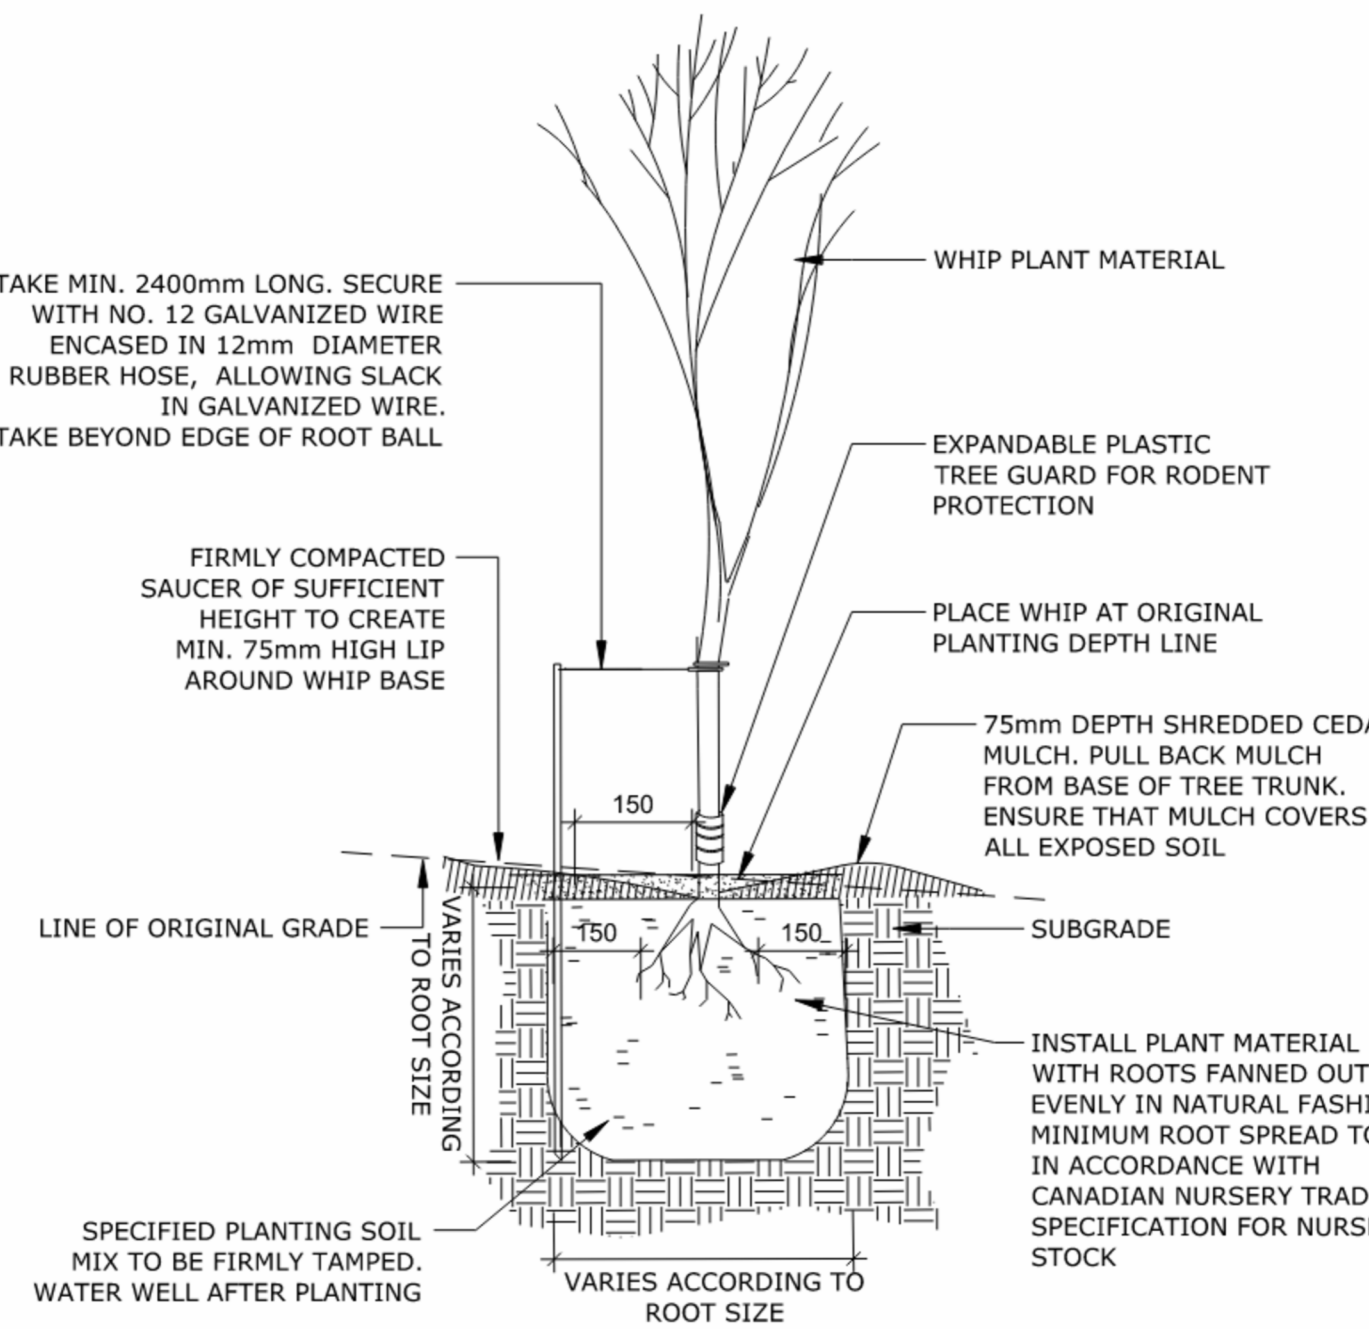


NOTES:

1. ALL MEASUREMENTS AND DIMENSIONS ARE IN MILLIMETERS
2. PLANTING SOIL MIXTURE AS PER SPECIFICATION
3. STAKES TO BE REMOVED AT COMPLETION OF TWO YEAR WARRANTY PERIOD



TITLE: DECIDUOUS BARE ROOT WHIP
PLANTING FOR NATURALIZED AREAS

DATE: FEB 2013
REV: FEB 2014
DWG No: L18

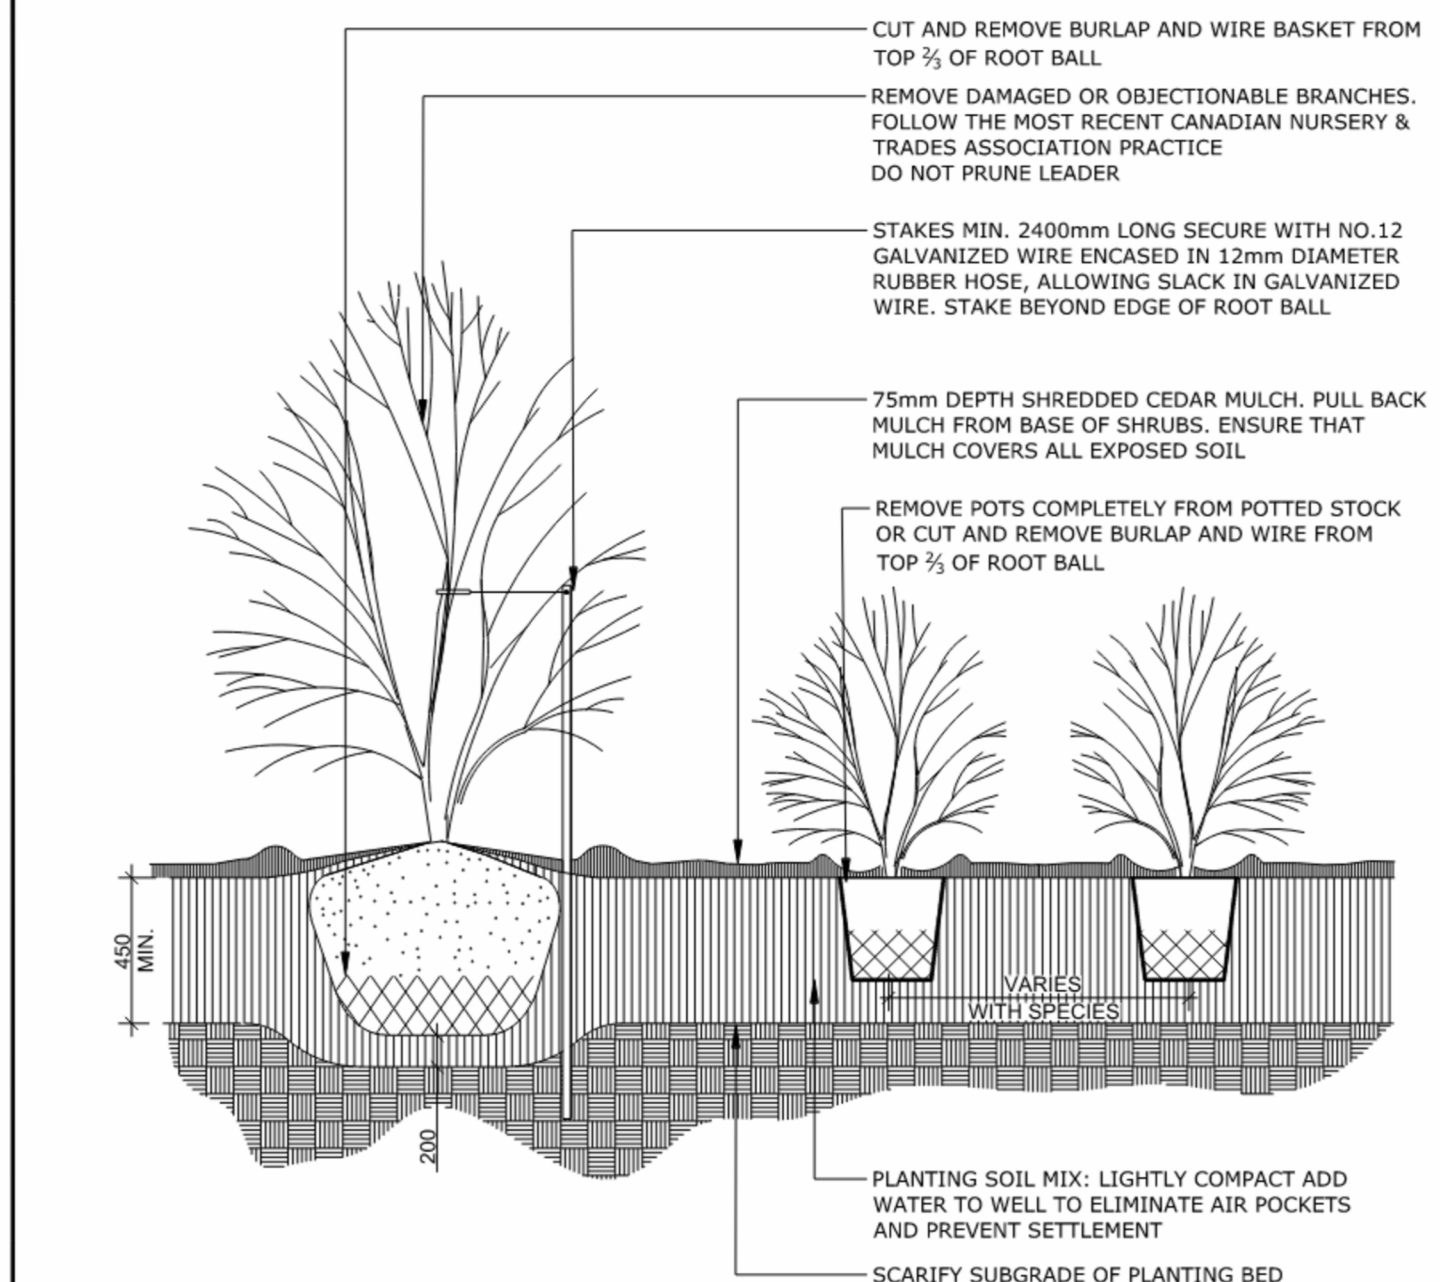

NOTES:

1. PLANTING SOIL MIXTURE AS PER SPECIFICATION.
2. SHRUBS SPECIFIED BARE ROOTS (B.R.) TO BE PLANTED SO THAT ROOTS ARE FULLY EXTENDED IN PLANTING HOLE WITH SOIL MIX BACKFILLED CAREFULLY TO PREVENT ROOT DAMAGE
3. PROVIDE 100 HIGH EARTH SAUCER AROUND SHRUB BED
4. STAKES TO BE REMOVED AT COMPLETION OF TWO YEAR WARRANTY PERIOD



TITLE: CONTINUOUS SHRUB BED
PLANTING

DATE: FEB 2013
REV: FEB 2014
DWG No: L17

brigil

PREPARED FOR:

PREPARED BY:

siteform

Siteform Inc. Landscape Architecture
Ottawa, ON K1S 3G8
613.796.4537 www.siteform.ca

ISSUED FOR SITE PLAN APPLICATION (rev) JAL 26.03.24
ISSUED FOR PERMIT JAL 25.12.19
ISSUED FOR SITE PLAN APPLICATION (rev) JAL 25.12.04

Revision	By	Appd.	YY.MM.DD
File Name:	-	-	DATE
	Dwn.	Chkd.	Dagn.
			YY.MM.DD

NOT FOR CONSTRUCTION
2026-03-24

Client/Project

BRIGIL

100 STEACIE DRIVE

OTTAWA, ON

Title

LANDSCAPE DETAILS

Project No.	Scale	Revision
SF 24001		
Drawing No.	Sheet	Revision
LD-1	2 of 3	F

D07-12-24-0086