




Copyright Reserved

The Contractor shall verify and be responsible for all dimensions, DO NOT scale the drawing - any errors or omissions shall be reported to Stantec without delay.

The Copyrights to all designs and drawings are the property of Stantec. Reproduction or use for any purpose other than that authorized by Stantec is forbidden.

Legend

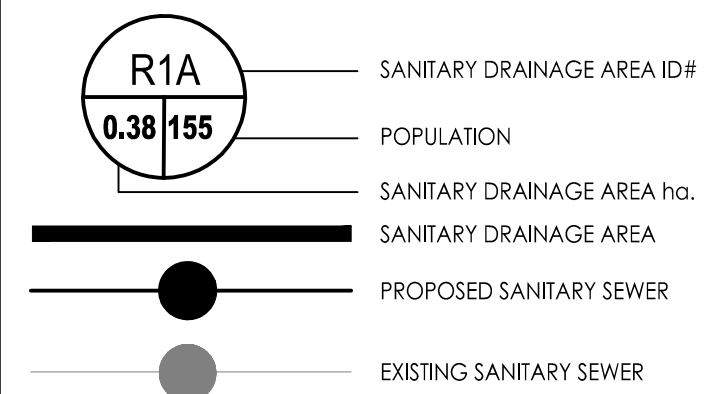

Notes

SANITARY STATS

BUILDING A & B

2 - STUDIO @ 1.4PPU = 3 PEOPLE
115 - 1 BEDROOM @ 1.4PPU = 161 PEOPLE
79 - 2 BEDROOM @ 2.1PPU = 166 PEOPLE

TOTAL POPULATION = 330 PEOPLE

9	REVISED PER CITY COMMENTS	MJS	DT	26.06.17
8	REVISED PER CITY COMMENTS	MJS	DT	26.03.24
7	REVISED PER CITY COMMENTS	MJS	DT	25.11.28
6	REVISED PER NEW SITE PLAN	MJS	DT	25.07.11
5	REVISED AS PER SITE PLAN AND CITY COMMENTS	MJS	DT	24.12.02
4	REVISED AS PER SITE PLAN AND CITY COMMENTS	MJS	DT	24.04.08
3	REVISED WATERMAIN SITE	MJS	DT	22.04.08
2	REVISED AS PER CITY COMMENTS	MJS	TR	21.05.07
1	ISSUED FOR REVIEW	MJS	TR	20.11.23

Revision	By	Appd.	YY.MM.DD
----------	----	-------	----------

File Name: 160401570.D8	MJS	AMP	MJS	20.08.17
	Dwn.	Chkd.	Dsn.	YY.MM.DD

Permit-Seal	SWR	CHRG.	ESG	FINANCE
-------------	-----	-------	-----	---------

Client/Project

BRIGIL


100 STEACIE DRIVE

OTTAWA, ON

Title
SANITARY DRAINAGE AREA PLAN

Project No.
160401570


Scale
1:500

 A horizontal scale bar with alternating black and white segments. It is marked with '0', '5', '15', and '25m' at the top. Below the bar, the text '1:500' is printed.

Drawing No.	Sheet	Revision
-------------	-------	----------

SA-1 9 of 12 9
PLAN# 18327

PLAN# 18327

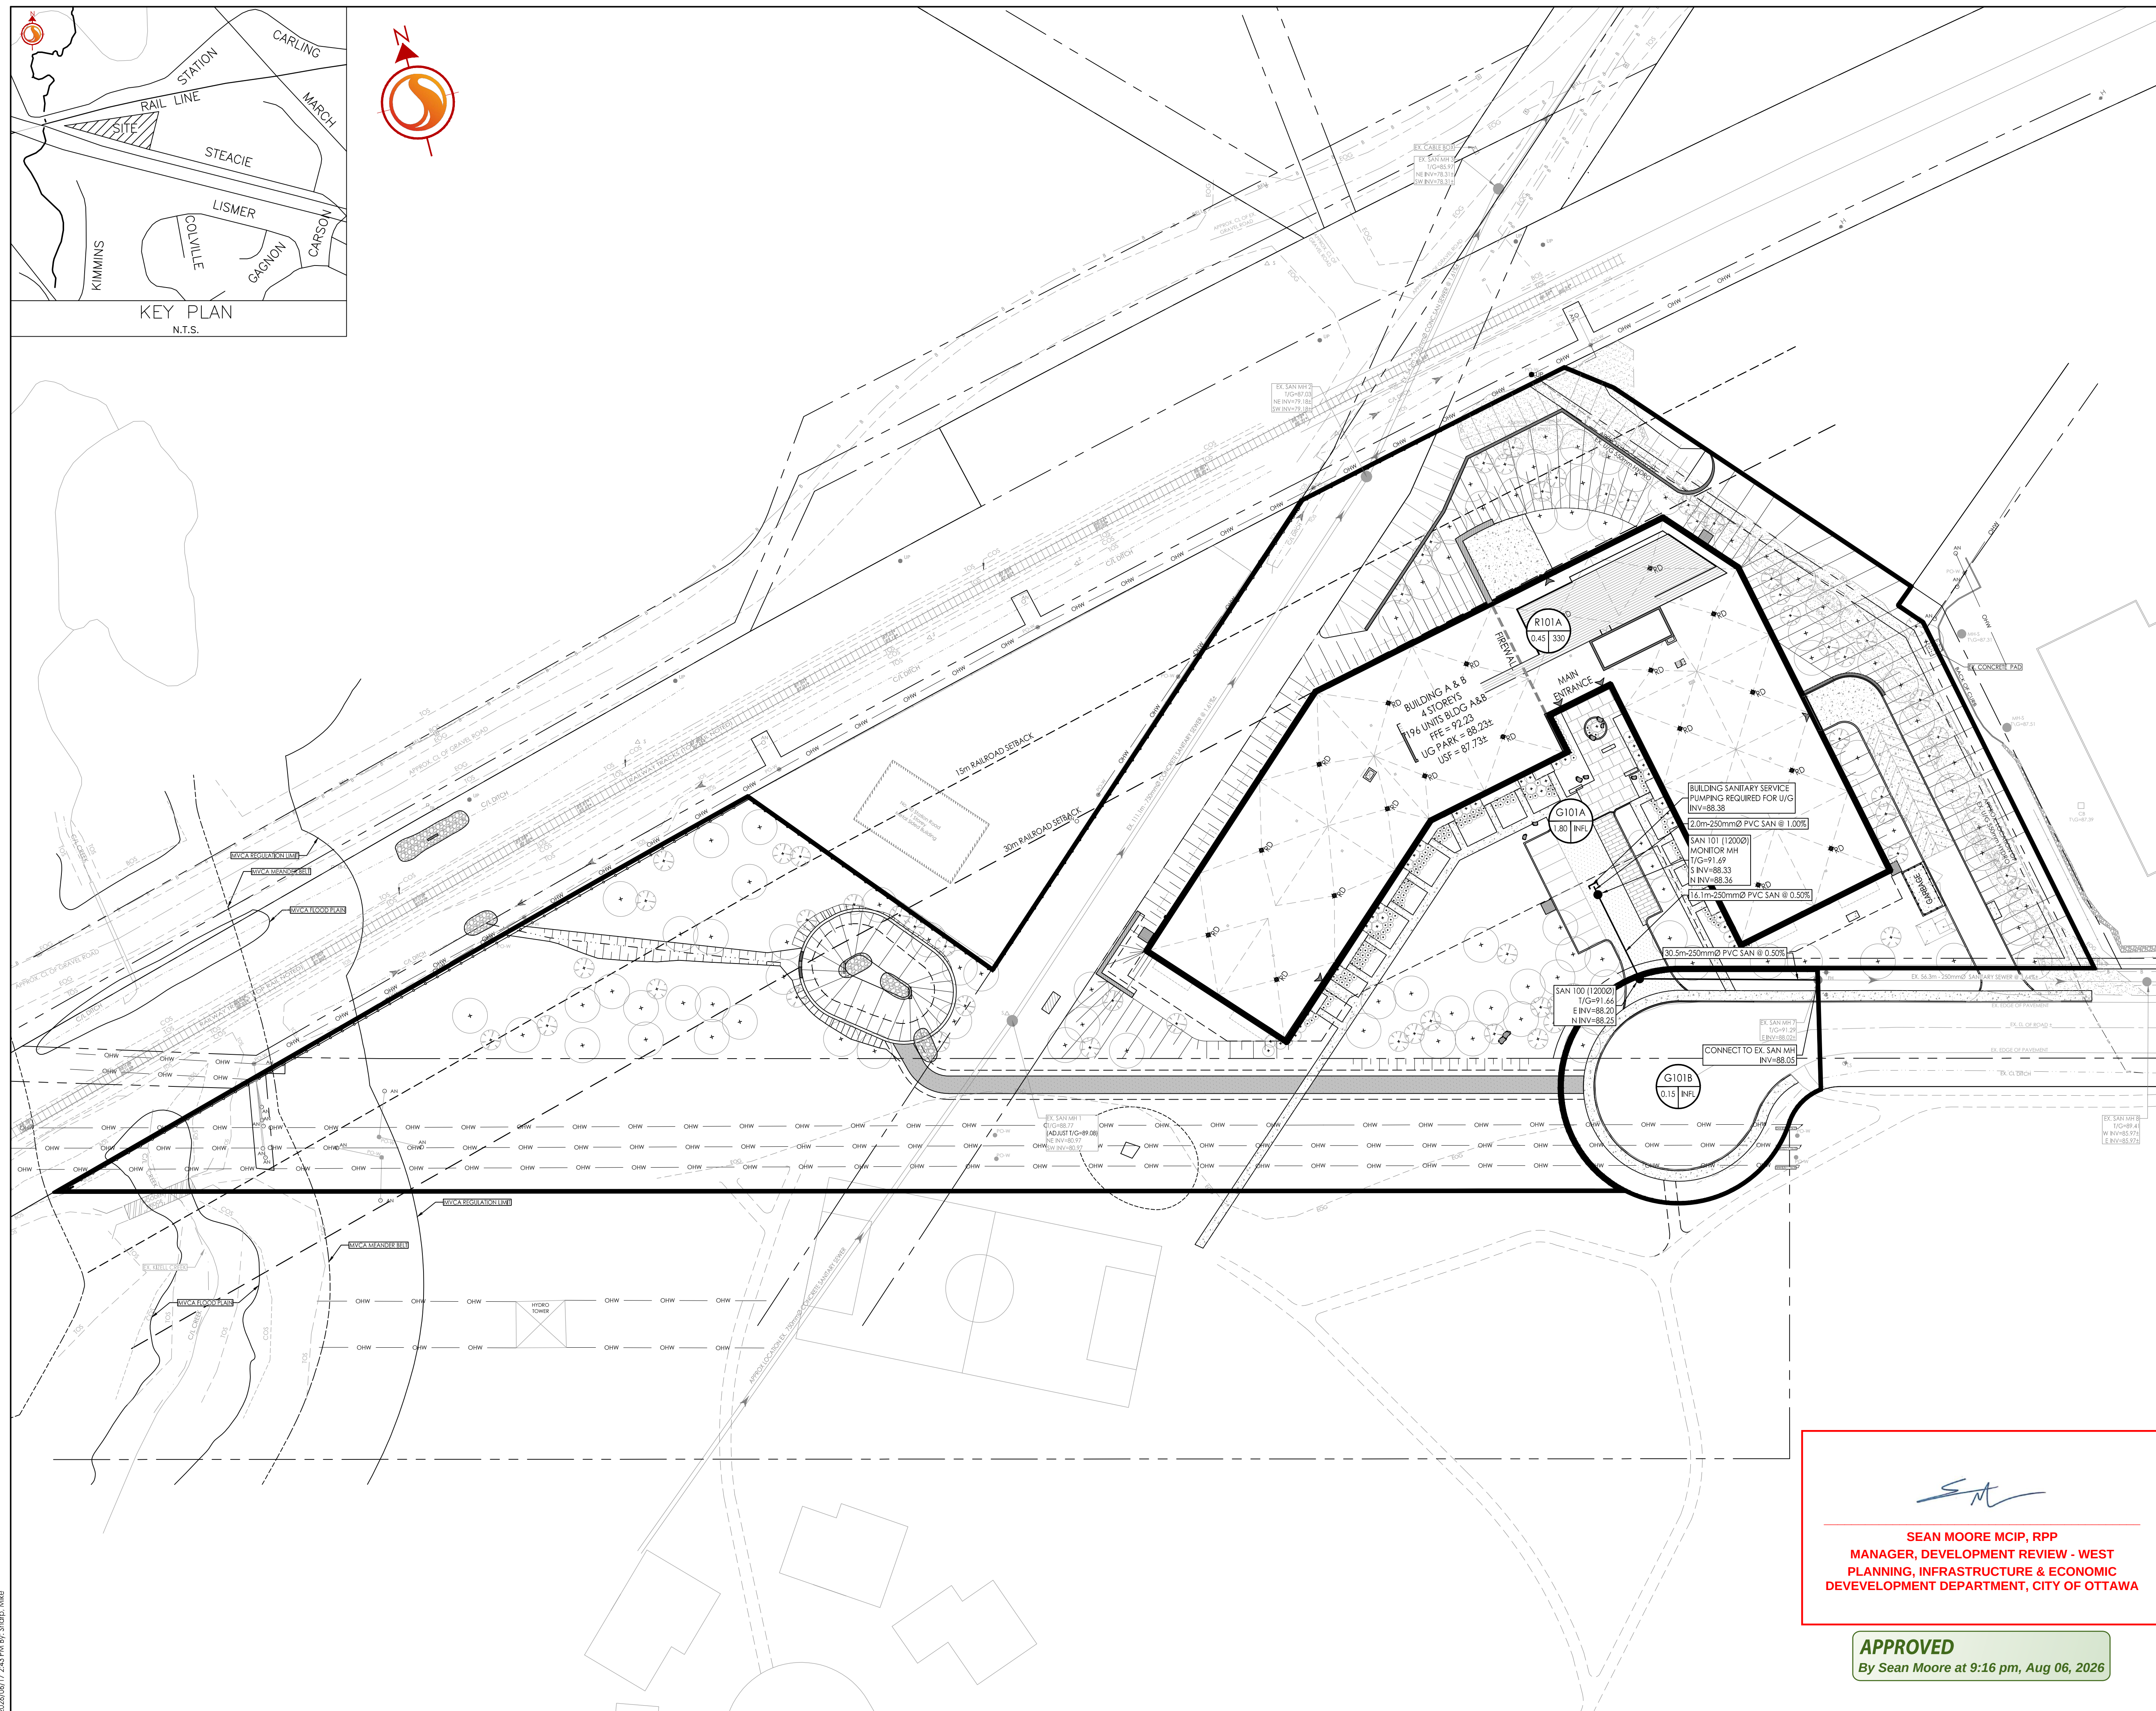

w:\active\16041570\design\drawing\16041570 D8.dwg
2026/06/17 2:43 PM By: Sharr, Mike

ORIGINAL SHEET - ARCH 1