


SOLAR DIAGRAM

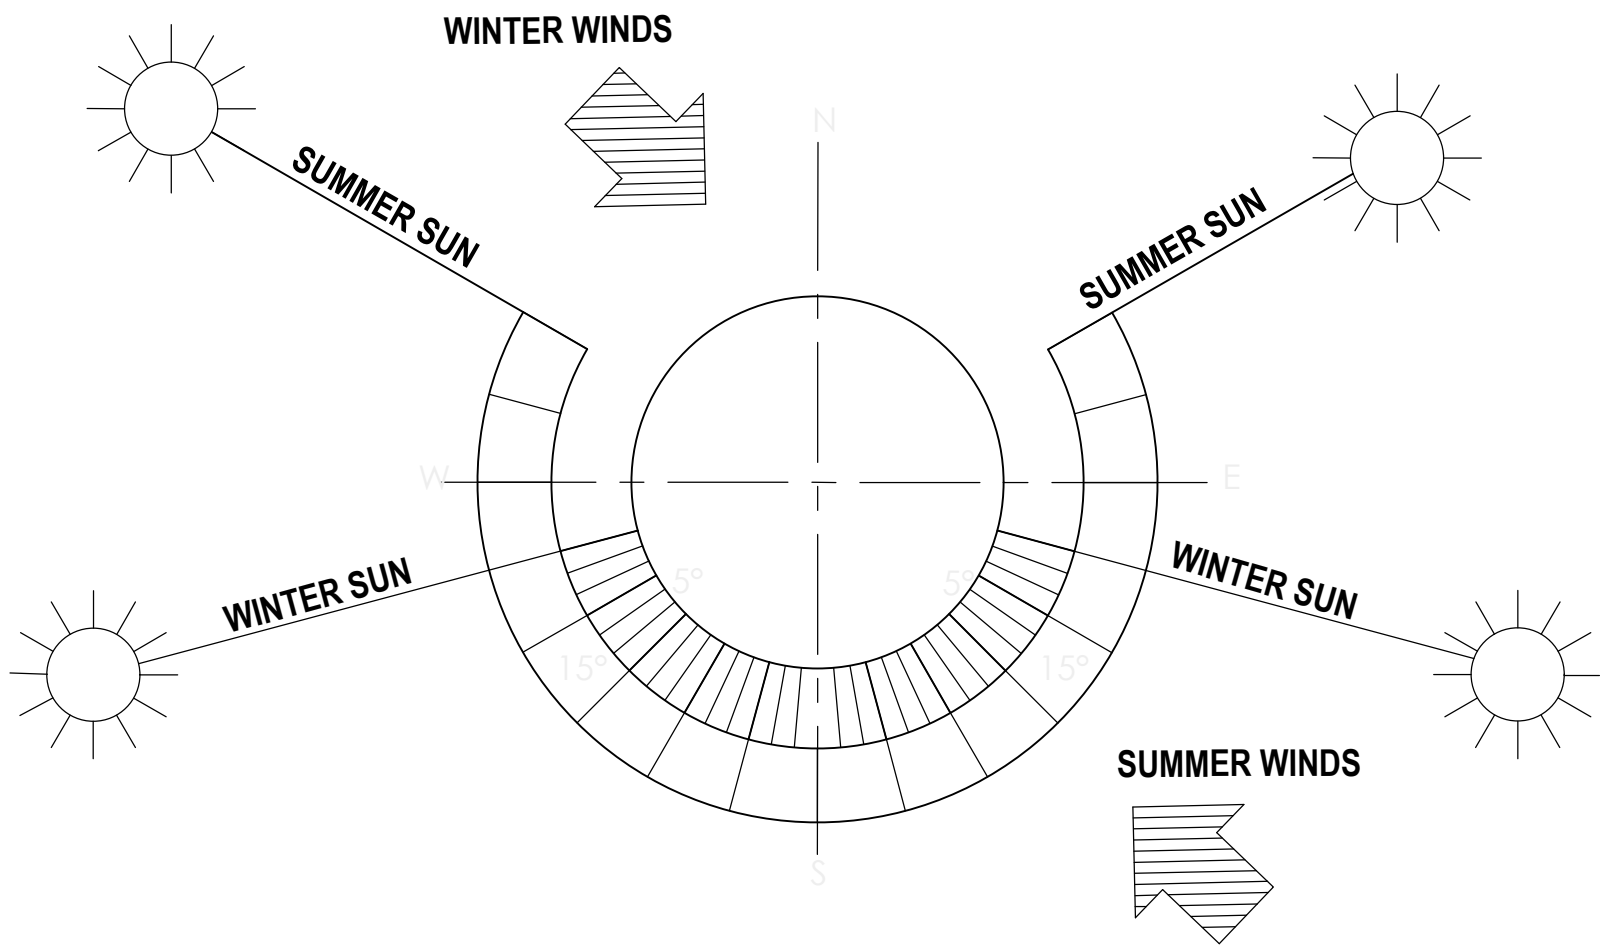

CONTRIBUTION TO CANOPY COVER

TOTAL SITE AREA (LIMIT OF PROJECT DISTURBANCE) 16,733.50 sq.m.
CANOPY COVER (EXISTING) REFER TO TCR
POSSIBLE CANOPY COVER (OF NEW PLANTINGS) 8,996 sq.m.
POSSIBLE CANOPY COVER AS PERCENTAGE OF SITE 53.8%

* CALCULATION EXCLUDES ANY OVERLAP ON CANOPIES AND BUILDINGS.
* 5M RADIUS IS PROJECTED FOR CONIFEROUS TREES
* 7M RADIUS IS PROJECTED FOR DECIDUOUS TREES

SOIL VOLUME AND CONDITION NOTE

ALL TREES AND SHRUBS PROPOSED WILL BE PLANTED ON DISTURBED SOILS AS PER RELEVANT CITY STANDARDS FOR PLANTINGS INCLUDING L2, L14, L16, L18, L-19 AS PER DETAIL SHEET LD-1.

NO TREES ARE PROPOSED ON STRUCTURE. ALL TREES SHALL BE MINIMUM 1.5M OFFSET ADJACENT CURB OR PAVEMENT/STRUCTURE EDGE.

SITE DEVELOPMENT NOTE

THERE ARE NO PROPOSED OR NOTED UNSTABLE SLOPES WITHIN THE LIMITS OF SITE LANDSCAPE DEVELOPMENT.

REFER TO CIVIL DRAWINGS FOR ALL GRADING AND UTILITY/SERVICING INFORMATION.

THE EXISTING WATERCOURSE (CREEK) AT THE NORTH-WEST EDGE OF DEVELOPMENT AREA IS SHOWN FOR INFORMATION. PROXIMATE TO KITIGAN GROVE, SOUTH OF STATION ROAD AND THE RAIL CORRIDOR.

RELEVANT OFFSETS AND EASEMENTS ARE SHOWN WHERE/AS APPLICABLE. REFER ALSO TO ARCHITECTURAL SITE PLAN FOR COMPLETE LEGAL AND EASEMENT INFORMATION.

PLANT LIST - WHIP NATURALIZATION

DECIDUOUS TREES

KEY	QTY.	BOTANICAL NAME	COMMON NAME	SIZE	CONDITION	NOTE
+AR	50	Acer rubrum	Red Maple	1.5m H	WHIPNATIVE	CITY STD. L18
+BP	35	Betula papyrifera	Paper Birch	1.5m H	WHIPNATIVE	CITY STD. L18
+CA	30	Carya ovata	Shagbark Hickory	1.5m H	WHIPNATIVE	CITY STD. L18
+CO	60	Celtis occidentalis	Common Hackberry	1.5m H	WHIPNATIVE	CITY STD. L18
+CM	30	Crataegus mollis	Red Hawthorn	1.5m H	WHIPNATIVE	CITY STD. L18
+QM	30	Quercus macrocarpa	Burr Oak	1.5m H	WHIPNATIVE	CITY STD. L18
+QR	45	Quercus rubra	Red Oak	1.5m H	WHIPNATIVE	CITY STD. L18
+SD	40	Sorbus discolor	Showy Mountain Ash	1.5m H	WHIPNATIVE	CITY STD. L18
+TA	45	Tilia americana	American Basswood	1.5m H	WHIPNATIVE	CITY STD. L18

CONIFEROUS TREES

KEY	QTY.	BOTANICAL NAME	COMMON NAME	SIZE	CONDITION	NOTE
+LL	10	Larix laricina	Common Larch	1.5m H	WHIPNATIVE	CITY STD. L18
+PG	8	Pinus glauca	White Spruce	1.5m H	WHIPNATIVE	CITY STD. L18
+PS	15	Pinus strobus	White Pine	1.5m H	WHIPNATIVE	CITY STD. L18

DECIDUOUS SHRUBS

KEY	QTY.	BOTANICAL NAME	COMMON NAME	SIZE	CONDITION	NOTE
+AnA	20	Amelanchier alnifolia	Saskatoon Serviceberry	1.5m H	WHIPNATIVE	CITY STD. L18
+AdM	30	Aronia melanocarpa	Native Chokeberry	1.5m H	WHIPNATIVE	CITY STD. L18
+SdD	35	Salix discolor	Pussy Willow	1.5m H	WHIPNATIVE	CITY STD. L18
+VIT	40	Viburnum trilobum	Highbush Cranberry	1.5m H	WHIPNATIVE	CITY STD. L18

CONIFEROUS SHRUBS

KEY	QTY.	BOTANICAL NAME	COMMON NAME	SIZE	CONDITION	NOTE
+JdH	20	Juniperus horizontalis	Savin Juniper	1.5m H	WHIPNATIVE	CITY STD. L18
+TcC	15	Taxus canadensis	Canadian Yew	1.5m H	WHIPNATIVE	CITY STD. L18

REFER TO LANDSCAPE PLAN (LP-1)

PLANT LIST

DECIDUOUS SHADE TREES

KEY	QTY.	BOTANICAL NAME	COMMON NAME	SIZE	NOTE	CONDITION
AR	12	Acer rubrum	Red Maple	50mm cal	NATIVE, SPACING PER PLAN	B.B. or W.B.
BP	11	Betula papyrifera	Paper Birch	50mm cal	NATIVE, SPACING PER PLAN	B.B. or W.B.
CA	12	Carya ovata	Shagbark Hickory	50mm cal	NATIVE, SPACING PER PLAN	B.B. or W.B.
CO	7	Celtis occidentalis	Common Hackberry	50mm cal	NATIVE, SPACING PER PLAN	B.B. or W.B.
CM	11	Crataegus mollis	Red Hawthorn	40mm cal	NATIVE, SPACING PER PLAN	B.B. or W.B.
GT	5	Gleditsia inaequalis	Honey Locust	50mm cal	NATIVE, SPACING PER PLAN	B.B. or W.B.
QM	8	Quercus macrocarpa	Burr Oak	50mm cal	NATIVE, SPACING PER PLAN	B.B. or W.B.
QR	10	Quercus rubra	Red Oak	50mm cal	NATIVE, SPACING PER PLAN	B.B. or W.B.
SD	7	Sorbus discolor	Showy Mountain Ash	40mm cal	2 PROPOSED ON CITY PROP	B.B. or W.B.
TA	6	Tilia americana	American Basswood	50mm cal		B.B. or W.B.

CONIFEROUS TREES

KEY	QTY.	BOTANICAL NAME	COMMON NAME	HEIGHT	CONDITION
LL	14	Larix laricina	Common Larch	2m height	NATIVE, SPACING PER PLAN B.B. or W.B.
PG	20	Pinus glauca	White Spruce	2m height	NATIVE, SPACING PER PLAN B.B. or W.B.
PS	20	Pinus strobus	White Pine	2m height	NATIVE, SPACING PER PLAN B.B. or W.B.

DECIDUOUS SHRUBS - 'CONTINUOUS BED'

KEY	QTY.	BOTANICAL NAME	COMMON NAME	HEIGHT	CONDITION
AnA	80	Amelanchier alnifolia	Saskatoon Serviceberry	125 cm	NATIVE, SPACING PER PLAN POTTED
AdM	110	Aronia melanocarpa	Native Chokeberry	60 cm	NATIVE, SPACING PER PLAN POTTED
SdD	50	Salix discolor	Pussy Willow	50 cm	NATIVE, SPACING PER PLAN POTTED
VIT	80	Viburnum trilobum	Highbush Cranberry	40 cm	NATIVE, SPACING PER PLAN POTTED

CONIFEROUS SHRUBS - 'CONTINUOUS BED'

KEY	QTY.	BOTANICAL NAME	COMMON NAME	HEIGHT	CONDITION
JdH	150	Juniperus horizontalis	Savin Juniper	30 cm	NATIVE, SPACING PER PLAN POTTED
TcC	180	Taxus canadensis	Canadian Yew	60 cm	NATIVE, SPACING PER PLAN POTTED


REFER TO LANDSCAPE PLAN (LP-1)

PREPARED FOR:

PREPARED BY:

siteform

KEY MAP

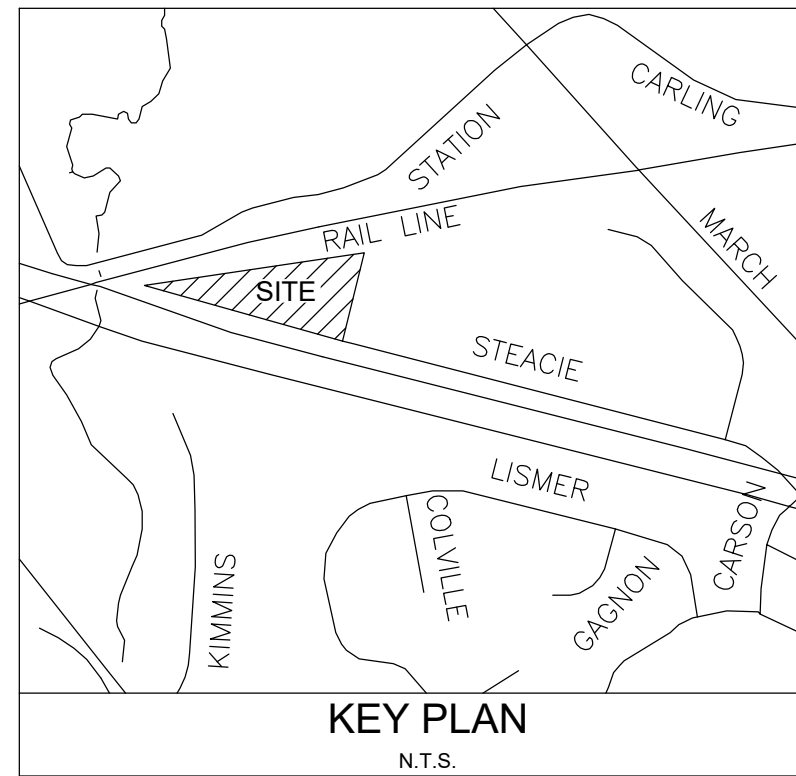

ISSUED FOR SITE PLAN APPLICATION (rev) JAL 26.03.24
ISSUED FOR PERMIT JAL 25.12.19
ISSUED FOR SITE PLAN APPLICATION (rev) JAL 25.12.04

Revision By Appd. YY.MM.DD

File Name: Dwn. Chkd. Dsgn. YY.MM.DD

REFER TO ARCHITECTURAL SITE PLAN FOR DISCIPLINE SPECIFIC PROFESSIONALS OF RECORD INFORMATION INCLUDING ARCHITECTURE, ENGINEERING, SURVEYOR AND RELATED LEGAL DESCRIPTIONS.

NOT FOR CONSTRUCTION
2026 03 24

Client/Project

BRIGIL

100 STEACIE DRIVE

OTTAWA, ON

Title

TREE CANOPY PROJECTION

Project No. Scale 0 5 15 25m

SF 24001 1:500

Drawing No. Sheet Revision

CP-1 1 of 1 F

D07-12-24-0086

C:\Users\Sean.Drews\Documents\Projects\2024\24001_001_100 Steacie Drive BRIGIL Drawings\SF24001 LANDSCAPE 2026\024.dwg
2026/03/24 12:01 PM BY: JAL

ORIGINAL SHEET - ARCH'D

SEAN MOORE MCIP, RPP
MANAGER, DEVELOPMENT REVIEW - WEST
PLANNING, INFRASTRUCTURE & ECONOMIC
DEVELOPMENT DEPARTMENT, CITY OF OTTAWA

APPROVED
By Sean Moore at 9:12 pm, Aug 06, 2026