



NEW RESIDENTIAL
APARMENT BUILDING
2458 CLEROUX CRESCENT
OTTAWA, ON K1W 1A3

Client:

North:

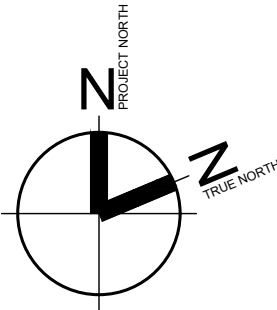

1 NORTH ELEVATION
A-201 SCALE : 1/100

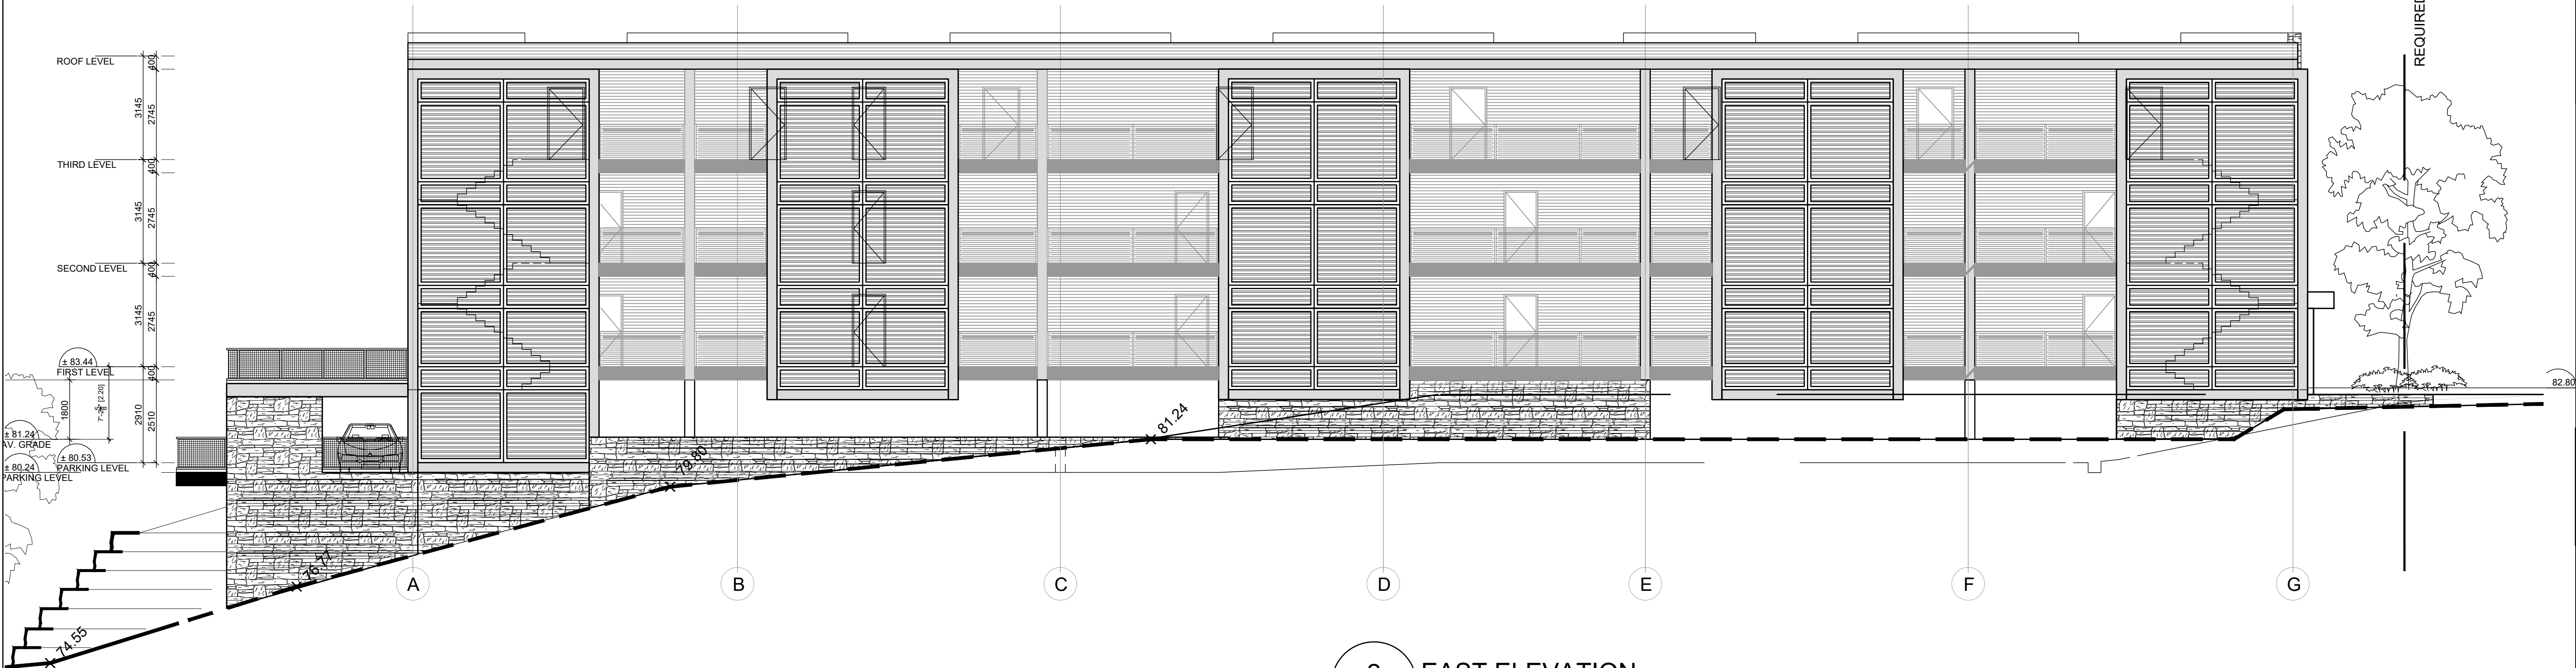

2 EAST ELEVATION
A-201 SCALE : 1/100

08		
07		
06		
05		
04		
03		
02		
01	ISSUED FOR REVIEW	22 JULY 2026
#	REVISION	DATE

- NOTE:
- ALL DIMENSIONS ARE TO BE CHECKED ON SITE. DISCREPANCIES OR AMBIGUITIES SHOULD BE REPORTED PRIOR TO WORK ON SITE OR ORDERING OF MATERIALS.
 - ALL WORK TO BE IN ACCORDANCE WITH THE ONTARIO BUILDING CODE, LATEST EDITION.
 - ALL INTERIOR DIMENSIONS ARE TO THE FACE OF GYPSUM BOARD

Architect:
SUSAN D. SMITH
941 MERIVALE ROAD,
OTTAWA, ON K1Z 6A1
T:(613) 722-5327 C:(613) 291-3777
s.smith@sdsarch.ca

Drawing Title:
ELEVATIONS


Reviewed By:	Project Start Date: OCT, 2025
	Scale: AS INDICATED
	Drawn By: V.N.
	Job No.: 2549
	Sheet No.:

A-201

NEW RESIDENTIAL
APARMENT BUILDING
2458 CLEROUX CRESCENT
OTTAWA, ON K1W 1A3

Client:

North:

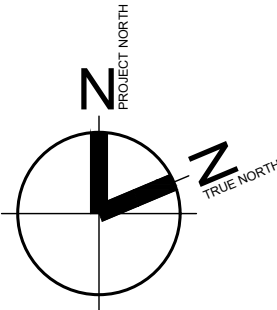

08		
07		
06		
05		
04		
03		
02		
01	ISSUED FOR REVIEW	22 JULY 2026
#	REVISION	DATE

- NOTE:
- ALL DIMENSIONS ARE TO BE CHECKED ON SITE. DISCREPANCIES OR AMBIGUITIES SHOULD BE REPORTED PRIOR TO WORK ON SITE OR ORDERING OF MATERIALS.
 - ALL WORK TO BE IN ACCORDANCE WITH THE ONTARIO BUILDING CODE, LATEST EDITION.
 - ALL INTERIOR DIMENSIONS ARE TO THE FACE OF GYPSUM BOARD

Architect:
SUSAN D. SMITH
941 MERIVALE ROAD,
OTTAWA, ON K1Z 6A1
T:(613) 722-5327 C:(613) 291-3777
s.smith@sdsarch.ca

Drawing Title:
ELEVATIONS

Reviewed By:

Project Start Date:
OCT, 2025


Scale:
AS INDICATED

Drawn By:
V.N.

Job No.:
2549

Sheet No.:

A-202

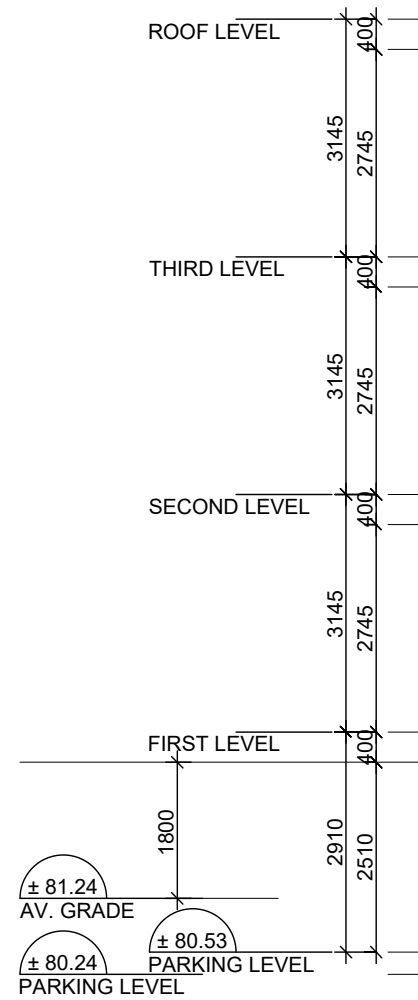

1 SOUTH ELEVATION
A-202 SCALE : 1/100



2 WEST ELEVATION
A-202 SCALE : 1/100