


NEW RESIDENTIAL
APARMENT BUILDING
2458 CLEROUX CRESCENT
OTTAWA, ON K1W 1A3

Client:

North:

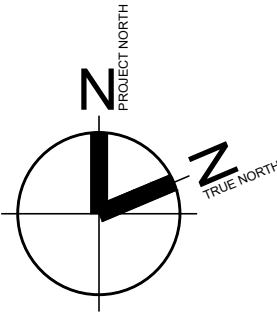

08		
07		
06		
05		
04		
03		
02		
01	ISSUED FOR REVIEW	22 JULY 2026
#	REVISION	DATE

- NOTE:
- ALL DIMENSIONS ARE TO BE CHECKED ON SITE. DISCREPANCIES OR AMBIGUITIES SHOULD BE REPORTED PRIOR TO WORK ON SITE OR ORDERING OF MATERIALS.
 - ALL WORK TO BE IN ACCORDANCE WITH THE ONTARIO BUILDING CODE, LATEST EDITION.
 - ALL INTERIOR DIMENSIONS ARE TO THE FACE OF GYPSUM BOARD

Architect:
SUSAN D. SMITH
941 MERIVALE ROAD,
OTTAWA, ON K1Z 6A1
T:(613) 722-5327 C:(613) 291-3777
s.smith@sdsarch.ca

Drawing Title:

PARKING PLAN

Reviewed By:

Project Start Date:
OCT, 2025


Scale:
AS INDICATED

Drawn By:
V.N.

Job No.:
2549

Sheet No.:

A-101

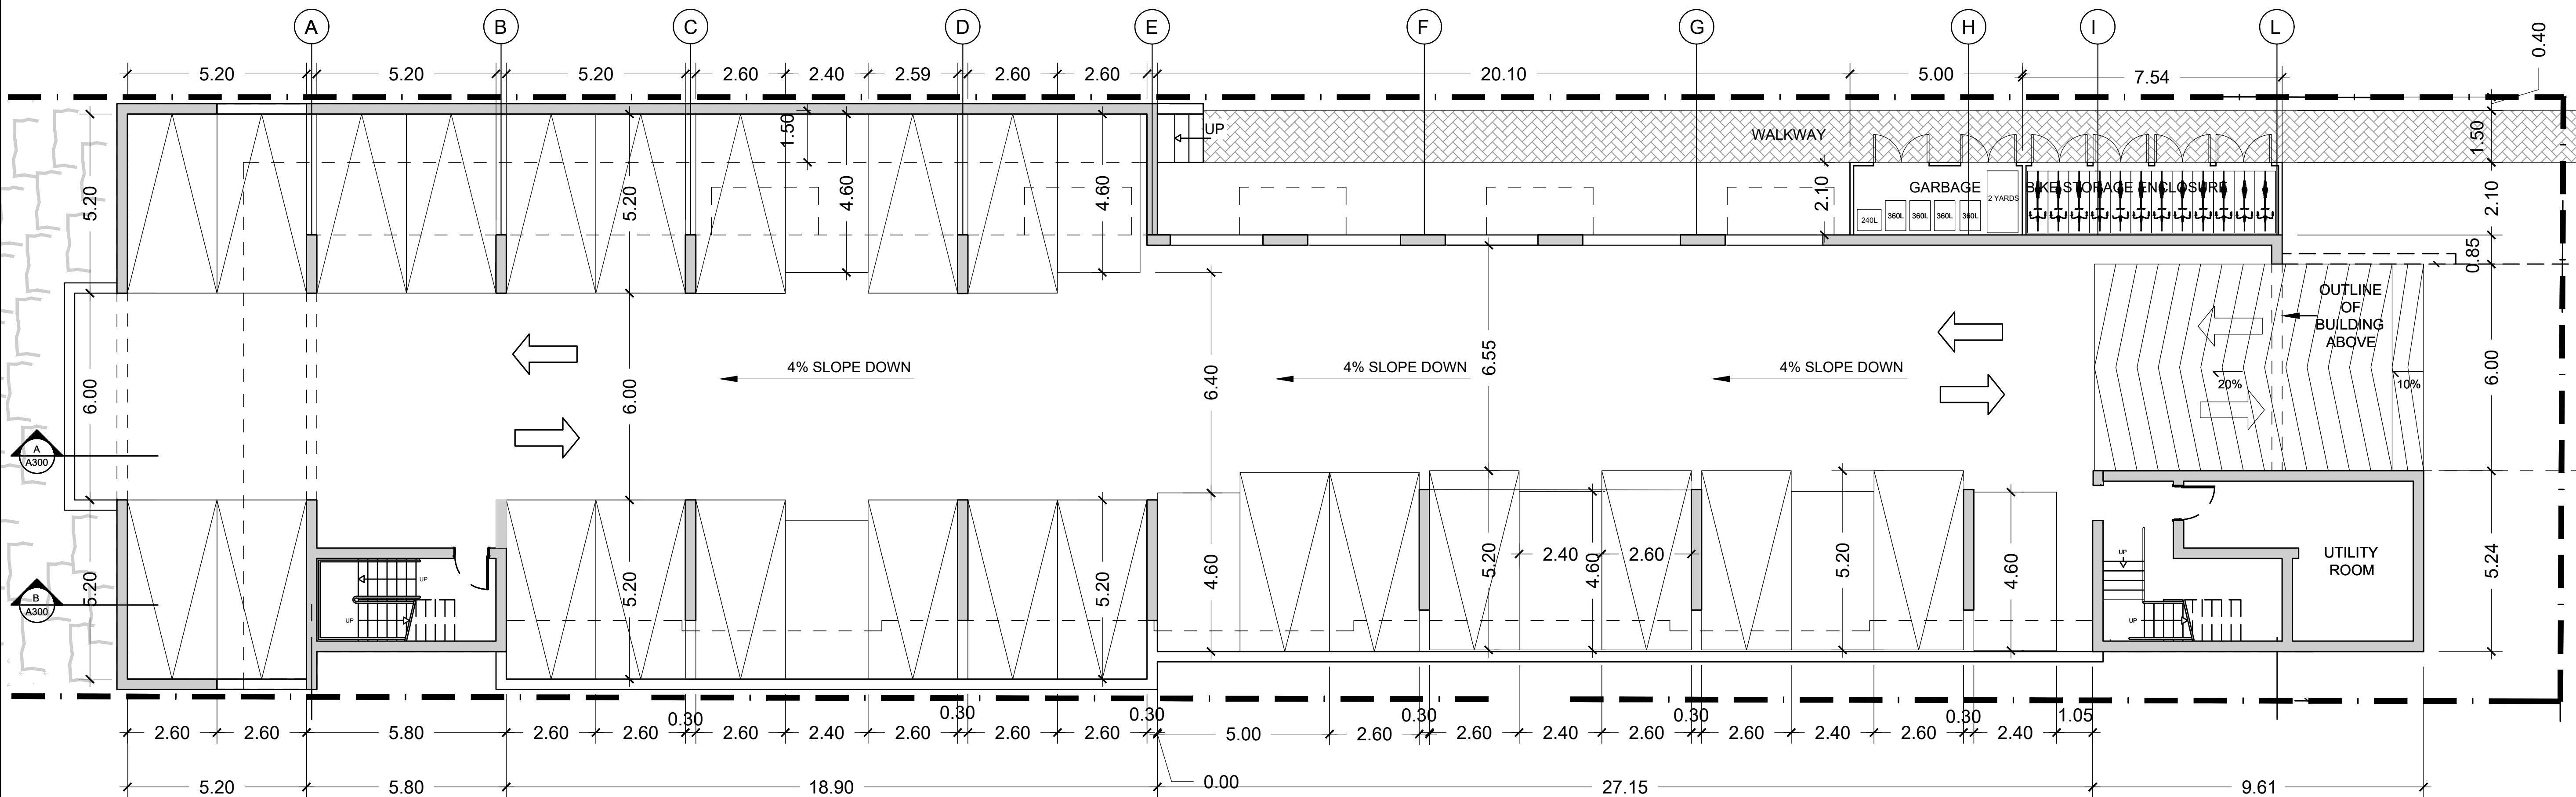

Standard Parking Spaces	18 spaces
Reduced Size Parking Spaces	7 spaces
Total Parking Provided (as per Table 101)	25 spaces
Visitor Parking Spaces (as per Table 102)	5 spaces

1
A-101 GROUND FLOOR PLAN
SCALE : 1/8" = 1'-0"