
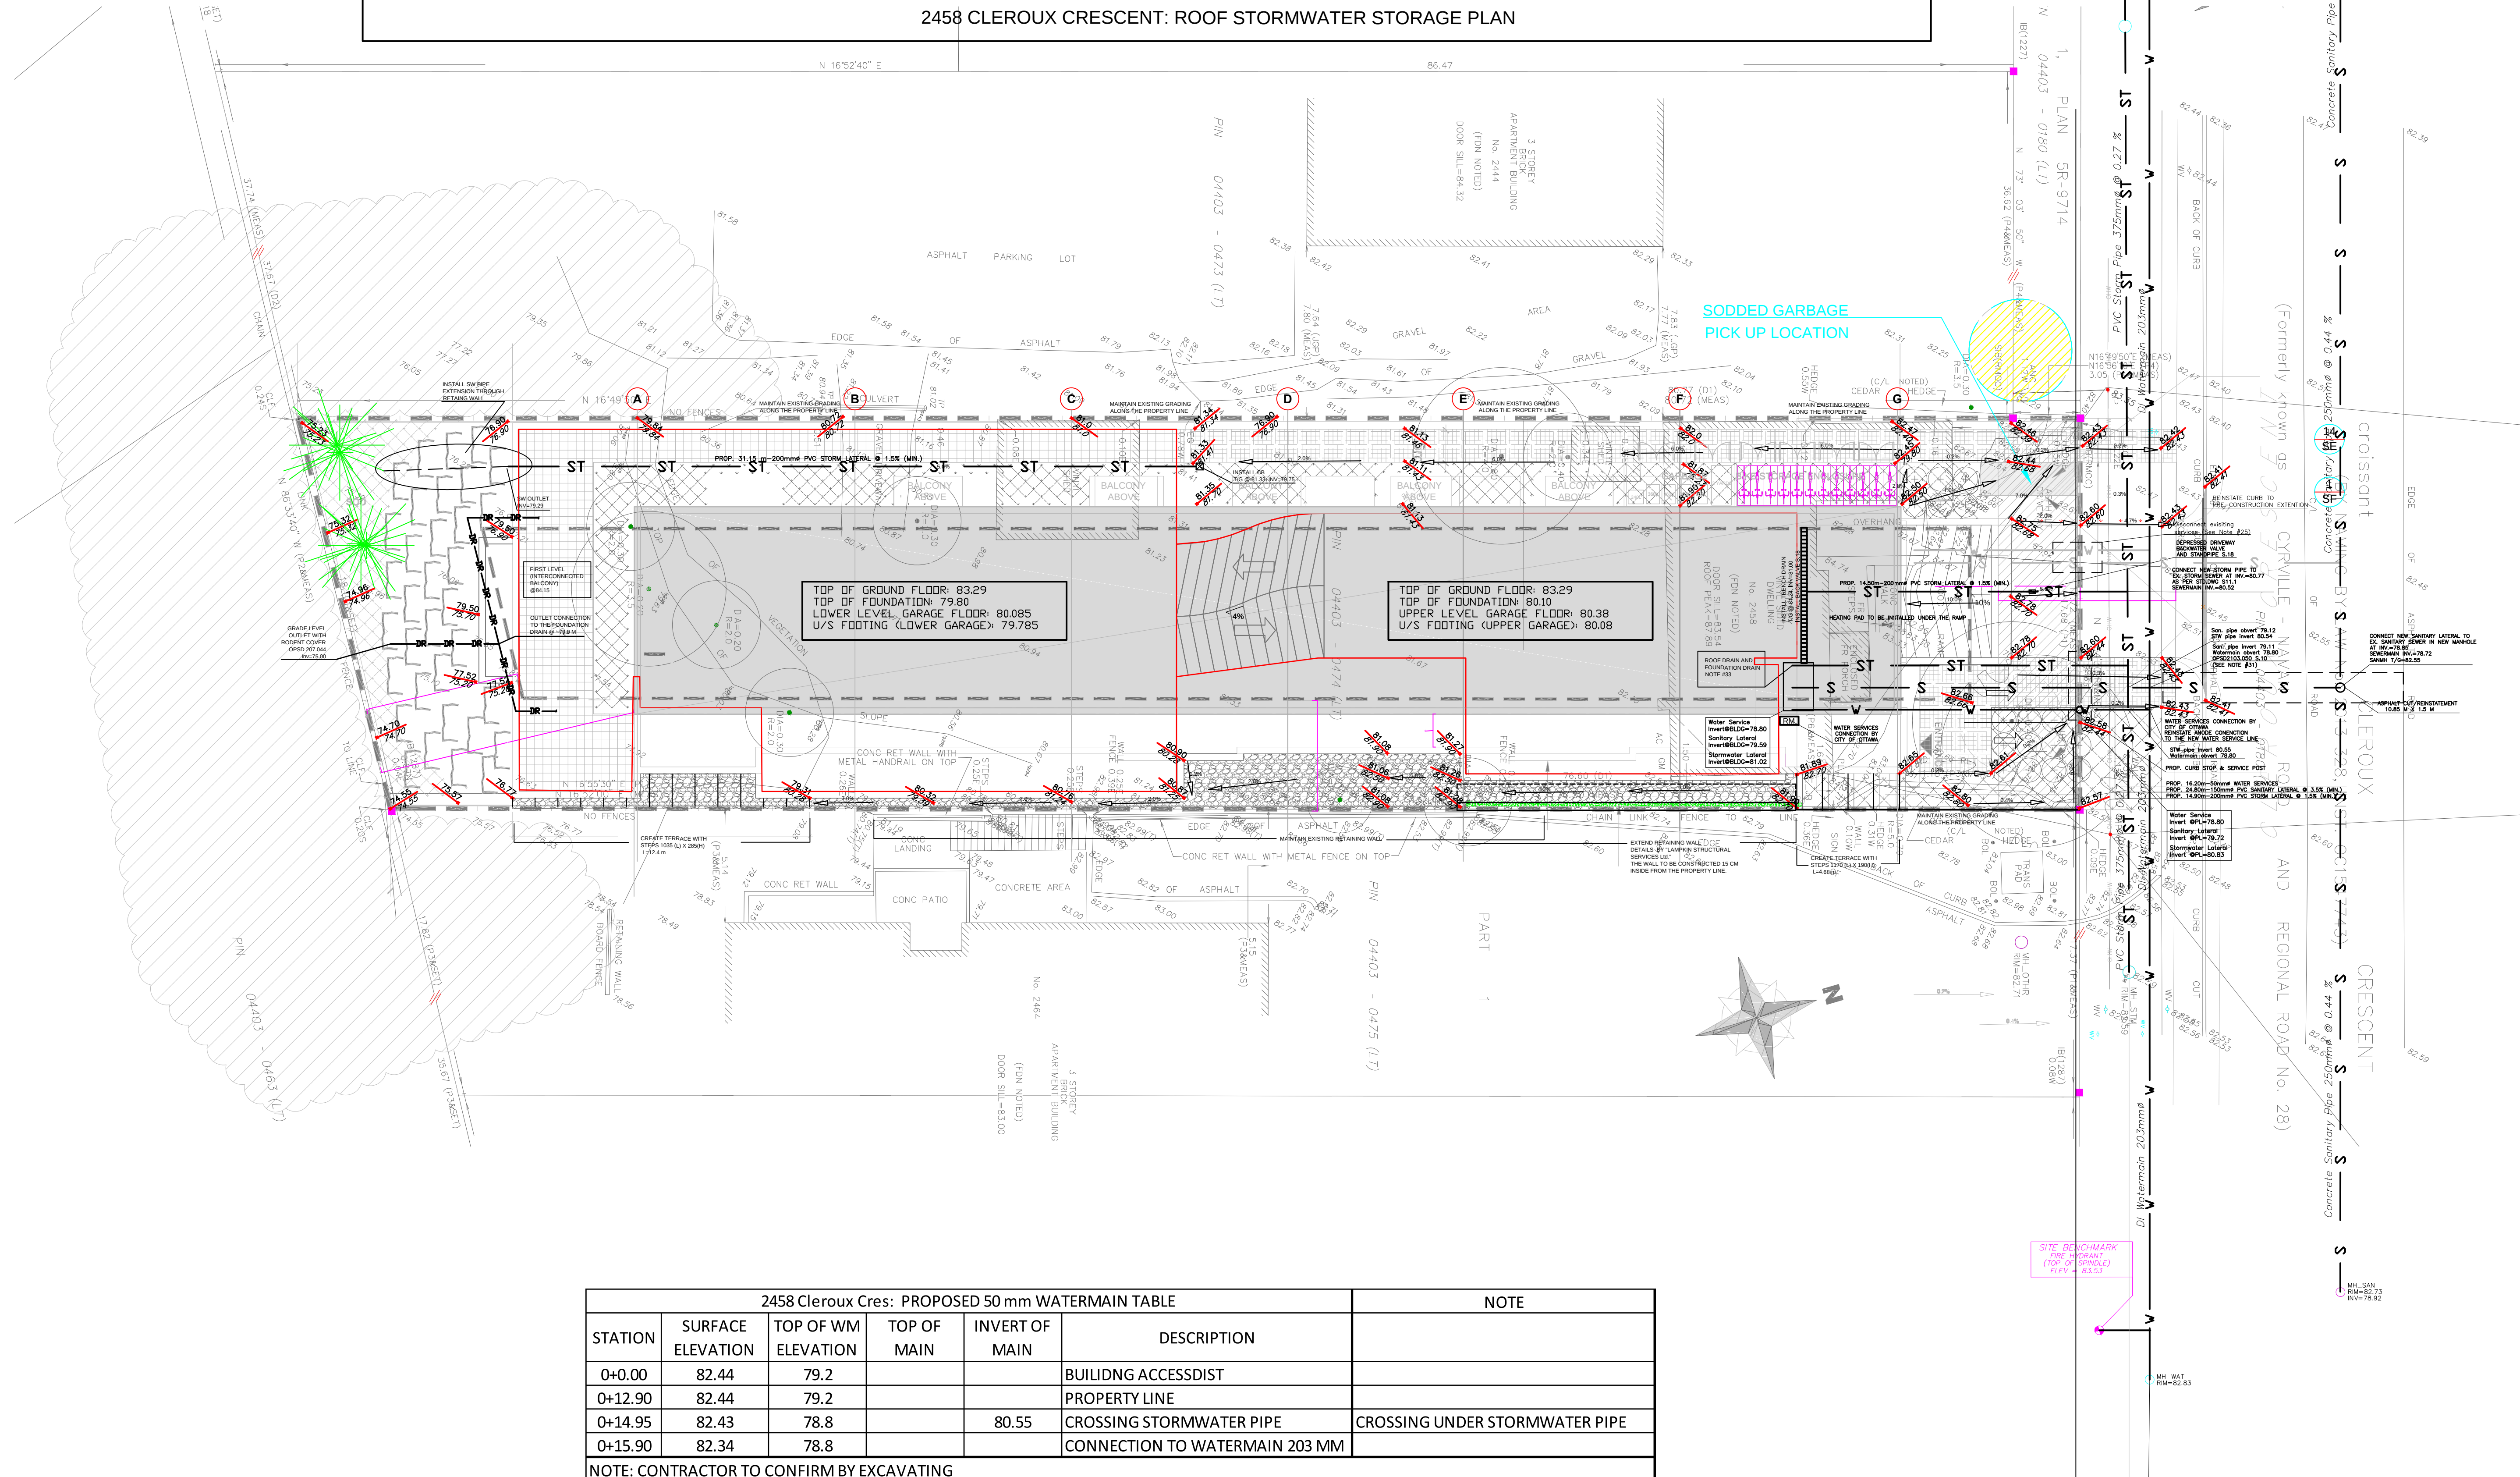


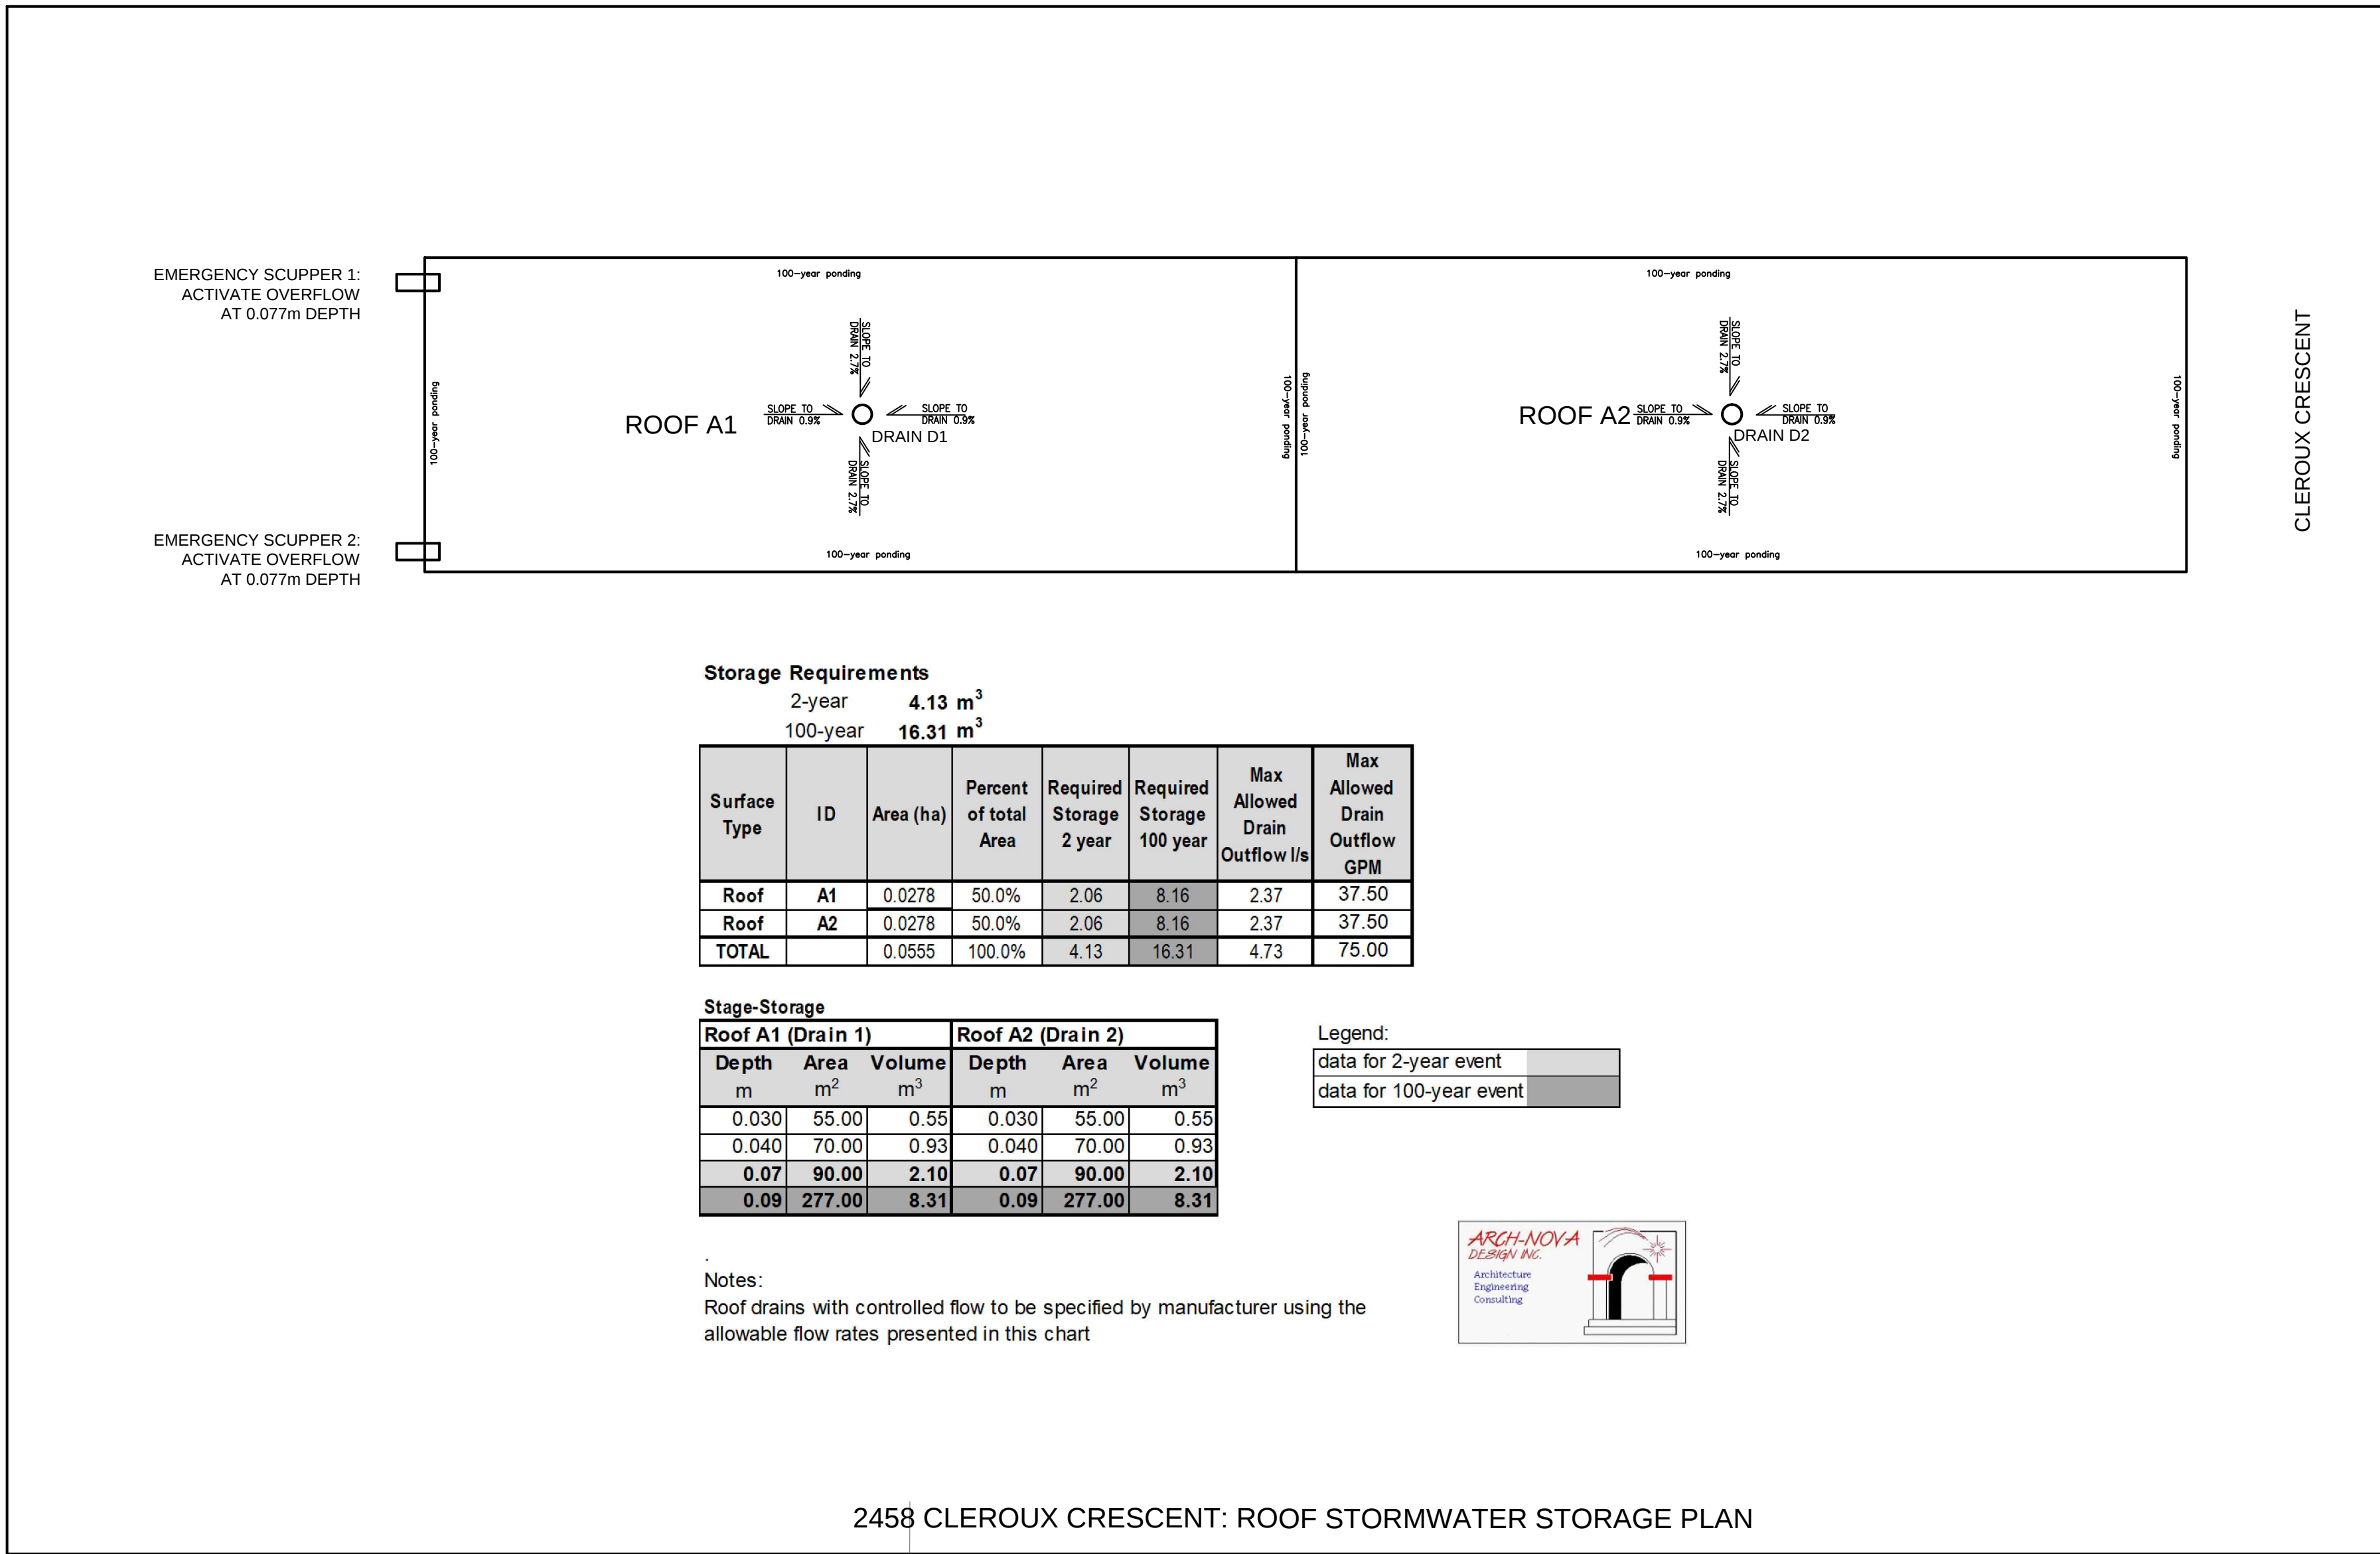

2458 Cleroux Cres: PROPOSED 50 mm WATERMAIN TABLE						NOTE
STATION	SURFACE ELEVATION	TOP OF WM ELEVATION	TOP OF MAIN	INVERT OF MAIN	DESCRIPTION	
0+0.00	82.44	79.2			BUILDING ACCESSDIST	
0+12.90	82.44	79.2			PROPERTY LINE	
0+14.95	82.43	78.8		80.55	CROSSING STORMWATER PIPE	CROSSING UNDER STORMWATER PIPE
0+15.90	82.34	78.8			CONNECTION TO WATERMAIN 203 MM	


NOTE: CONTRACTOR TO CONFIRM BY EXCAVATING

ANDREW MCCREIGHT
MANAGER, DEVELOPMENT REVIEW CENTRAL
PLANNING, DEVELOPMENT & BUILDING SERVICES
DEVELOPMENT DEPARTMENT, CITY OF OTTAWA

APPROVED
By mcreighan at 8:03 am, Aug 20, 2026

- NOTES:
- EXISTING SERVICES AND UTILITIES SHOWN ON THIS DRAWING WERE TAKEN FROM THE BEST AVAILABLE RECORDS. CONTRACTOR IS REQUESTED TO CHECK IN THE FIELD FOR LOCATION AND ELEVATION OF PIPES AND CHECK WITH AUTHORITIES AND UTILITIES TO HIS SATISFACTION BEFORE DIGGING.
 - CONTRACTOR IS ADVISED TO COLLECT INFORMATION ON SOIL CONDITIONS AS DEEMED NECESSARY.
 - PROPOSED SITING DETAILS FOR THIS PROPOSED BUILDING WERE TAKEN FROM THE SITE PLAN PREPARED BY "Susan D. Smith Architect".
 - EXISTING HORIZONTAL AND VERTICAL SURVEY DATA SHOWN ON THIS PLAN INCLUDING SITE BENCHMARK, ROAD ELEVATION, SEWER INVERT ELEVATIONS AND THE TOPOGRAPHICAL INFORMATION OF THE LOT SHOWN WERE PROVIDED BY "ANNIS/D'SULLIVAN & J.D. Barnes Ltd." AND ARCH-NOVA DESIGN INC. IS NOT RESPONSIBLE FOR THE SURVEY PROVIDED.
 - ALL GRADING SHALL BE DONE TO THE SATISFACTION OF THE CITY OF OTTAWA.
 - ALL GRADES SHOWN ARE METRIC. EXISTING AND PROPOSED GRADES SHOWN ON THIS DRAWING ARE BASED ON A GEODETIC BENCHMARK PROVIDED BY "J.D. Barnes Ltd." AS SHOWN ON THEIR SITE PLAN.
 - ALL WILL BE CONSTRUCTED TO CITY OF OTTAWA'S LATEST REVISED STANDARDS ON APPROVAL BY THE CITY.
 - CONSTRUCT ALL SANITARY PIPES IN ACCORDANCE WITH CITY OF OTTAWA'S LATEST REVISED STANDARDS OTHERWISE AS PER DPSS AND DPSS SPECIFICATIONS.
 - ALL WORKS CONSTRUCTED BY THE CONTRACTOR SHALL MEET CITY OF OTTAWA'S CURRENT ENGINEERS' STANDARDS AND PER CITY'S REQUIREMENTS.
 - THE CONTRACTOR SHALL CONSTRUCT AND ENSURE THAT THE 50 mm WATER SERVICES ON THIS LOT SHALL HAVE A MINIMUM OF 24h OF GROUND COVER. OTHERWISE THERMAL INSULATION IS REQUIRED AS PER CITY SPECIFICATIONS W 21, W 22 AND W 23. THE WATER SERVICE INSTALLATION SHALL BE STEEL PIPE AND CONSTRUCTED IN ACCORDANCE WITH STD DWG W26.
 - IF WATER SERVICE IS LESS THAN 24h FROM SEWER, MANHOLE OR CATCH BASIN, CONTRACTOR IS REQUESTED TO INSULATE BETWEEN THEM WITH 50mm RIGID INSULATION (AS PER CITY DETAIL W-23).
 - ALL WATERMAIN SERVICE AND FITTINGS SHALL CONFORM TO APPROVED AWWA AND OR CSA STANDARDS.
 - THE CONTRACTOR SHALL BE RESPONSIBLE FOR OBTAINING ALL PERMITS TO COMPLETE THE WORKS.
 - WATER SERVICES CONNECTION ON CONCORD STREET SOUTH SHALL BE DONE BY THE CITY. EXCAVATION, BACKFILLING AND REINSTATEMENTS BY CONTRACTOR.
 - THE OWNER AND/OR HIS CONTRACTOR SHALL CONTACT ALL THE UTILITY COMPANIES REGARDING RELOCATION REQUIREMENTS FOR THE EXISTING OVERHEAD UTILITY POLE.
 - WATER SERVICE AND WATERMAIN TRENCH DETAILS AS PER CITY W-17 DETAIL.
 - SANITARY SERVICES LATERAL PROPOSED SHALL BE PVC-SDR28 OR EQUIVALENT AND CONNECTION TO EXISTING SEWER SHALL BE AS PER CITY OF OTTAWA DWG S31. SEWER TRENCH DETAILS AS PER STD DWG S6 & S7. CONNECT TO CITY SEWER PIPES USING SADDLE SEWER TRENCH DETAILS AS PER STD DWG S6 & S7. SADDLE CONNECTIONS (MAX 300 MM), MANUFACTURED "T" CONNECTIONS OR FOR LARGE DIAMETERS NEW MANHOLES.
 - SEWER LATERAL WITH EARTH COVER LESS THAN 2.0 M SHALL BE PROVIDED WITH FROST PROTECTION IN ACCORDANCE WITH STANDARD CITY DETAIL S35.
 - SANITARY AND STORM SEWER SERVICES BENDS AND RISERS USED MUST BE CONSTRUCTED TO THE CITY'S SATISFACTION.
 - DETAILS OF THE EXISTING SEWERS AND WATERMAIN SHOWN ON CLEROUX CRES. FROM THE CITY MAY NOT BE CURRENT. THE CONTRACTOR SHALL REFER TO THE CITY'S SEWER AND WATERMAIN DRAWINGS FOR DETAILS. THE CONTRACTOR IS ADVISED TO EXCAVATE AND INVESTIGATE THE SEWER ELEVATIONS IN FRONT OF THIS PROPERTY FIRST TO ENSURE THAT 1.5% MINUS PIPE SLOPE OF THE SANITARY LATERAL CAN BE ACHIEVED USING THE PROPOSED UNDERSIDE OF CONCRETE FOOTINGS ELEVATIONS. IF 1.5% MINUS SLOPE IS NOT POSSIBLE FROM THE HOUSE TO THE SEWER THEN THE CONTRACTOR SHOULD INFORM THE OWNER'S PROJECT MANAGER AND THE CITY ACCORDINGLY FOR FURTHER DIRECTION.
 - FOR DEVELOPMENT OF THIS LOT, THE CONTRACTOR MUST CONSTRUCT THE UNDERGROUND SANITARY AND WATER SERVICES FROM SEWER AND WATERMAIN TO THE PROPERTY FIRSTLY, PRIOR TO HOUSE CONCRETE FOUNDATION POURING.
 - IF THE DEPTH FROM UNDERSIDE OF HOUSE CONCRETE FOOTING TO PROPOSED FINISHED GROUND ELEVATION IS LESS THAN 150 mm IT IS RECOMMENDED THAT INSULATION 1500 mm TYPIC MINIMUM BE INSTALLED AT THE BUILDING FOOTING AND FOUNDATION OF THE HOUSE TO PROVIDE SUFFICIENT FROST COVER FOR THE FOUNDATION STRUCTURES. THE FOOTINGS WILL NEED TO BE REVIEWED FOR INSULATION BY THE OWNER'S SOILS ENGINEER. EXACT INSULATION REQUIREMENTS SHALL BE AS PER ARCHITECT'S INSULATION DETAILS AS SHOWN ON THEIR ARCHITECTURAL DRAWINGS AND CONFIRMED BY THE OWNER'S SITE SOILS ENGINEER.
 - CONCRETE BARRIER CURB AND DEPRESSURED CURB DETAILS AS PER CITY OF OTTAWA STANDARDS (DWG # SC-11 REV MARCH 2014). CONCRETE CURB AND CONCRETE SIDEWALK CONSTRUCTION AND REINSTATEMENT SHALL BE DONE TO THE SATISFACTION OF THE CITY OF OTTAWA, AND IN ACCORDANCE WITH THE LATEST REVISED CITY ENGINEERING STANDARDS.
 - WATER SERVICE LINES AS PER STD.DWG W26.
 - WATER SERVICE INSTALLATION AND CROSSINGS AS PER STD.DWG W 25 AND W 25.2.
 - BLANK WATER SERVICES AT CITY WATERMAIN BY CITY FORCES.
 - EXISTING SEWERS TO BE CAPPED AT THE PROPERTY LINE TO THE SATISFACTION OF CITY'S SEWER OPERATIONS.
 - BACKWATER VALVES WILL BE USED ON SERVICES PER SC14, SC14.1 AND SC14.2.
 - ASPHALT AND GRAVEL SURFACES TO BE CLEARED AND REPLACED WITH LANDSCAPING AS SHOWN ON ARCHITECTURAL AND LANDSCAPING PLANS.
 - ALL SERVICE LATERALS UNDER THE BUILDING FOOTINGS TO BE SLEEVED IF THE PIPE IS LESS THAN 0.3 M BELOW THE FOOTING.
 - INSTALL TRENCH DRAIN AT BOTTOM OF THE GARAGE RAMP. CONNECT TO STORMWATER LATERAL.
 - CROSSING BETWEEN LATERALS AND EXISTING PIPES TO SECURE AS PER DPSS 2103.050 OR S10 (CITY OF OTTAWA) IF MINIMUM OF 0.5 M OF VERTICAL SEPARATION CANNOT BE ACHIEVED, A SLEEVE PIPE FOR EITHER OF CROSSING PIPES WILL BE REQUIRED AS A MINIMUM.
 - LANDSCAPING WALL IN REAR YARD IS THE FOUNDATION WALL. FROST PROTECTION. CONTRACTOR TO IMPLEMENT PRESCRIBED MEASURES AND REPORT TO THE ENGINEER FOR CONCURRENCE.
 - STORM SEWER COLLECTING THE ROOF DRAINAGE TO BE CONNECTED TO THE LATERAL AND THE CONNECTION TO MUNICIPAL SYSTEM.
 - FOUNDATION DRAIN OUTLET AT REAR TO BE INSTALLED AS PER DPSS 207.044. A RODENT GATE TO BE INSTALLED AT THE OUTLET.

- GRADING NOTES:
- ALL TOPSOIL, ORGANIC OR DELETERIOUS MATERIAL MUST BE ENTIRELY REMOVED FROM BENEATH THE PROPOSED PAVED AREAS AS DIRECTED BY THE SITE ENGINEER OR GEOTECHNICAL ENGINEER.
 - EXPOSED SUBGRADES IN PROPOSED PAVED AREAS SHOULD BE PROOF ROLLED WITH A LARGE STEEL DRUM ROLLER AND INSPECTED BY THE GEOTECHNICAL ENGINEER PRIOR TO THE PLACEMENT OF GRANULAR.
 - ANY SOFT AREAS EVIDENT FROM THE PROOF ROLLING SHOULD BE SUB-EXCAVATED AND REPLACED WITH SUITABLE MATERIAL THAT IS FROST COMPATIBLE WITH THE EXISTING SOILS AS RECOMMENDED BY THE GEOTECHNICAL ENGINEER.
 - THE GRANULAR BASE SHOULD BE COMPACTED TO AT LEAST 100% OF THE STANDARD PROCTOR MAXIMUM DRY DENSITY VALUE. ANY ADDITIONAL GRANULAR FILL USED BELOW THE PROPOSED PAVEMENT SHOULD BE COMPACTED TO AT LEAST 95% OF THE STANDARD PROCTOR MAXIMUM DRY DENSITY VALUE.
 - MINIMUM OF 2% GRADE FOR ALL GRASS AREAS UNLESS OTHERWISE NOTED.
 - MAXIMUM TERRACING GRADE TO BE 3% UNLESS OTHERWISE NOTED.
 - ALL GRADES BY CURBS ARE EDGE OF PAVEMENT GRADES UNLESS OTHERWISE INDICATED.
 - ALL CURBS SHALL BE BARRIER CURB (150mm) UNLESS OTHERWISE NOTED AND CONSTRUCTED AS PER CITY OF OTTAWA STANDARDS (SC11).
 - REFER TO LANDSCAPE PLAN FOR PLANTING AND OTHER LANDSCAPE FEATURE DETAILS.
 - CONTRACTOR TO PROVIDE THE CONSULTANT WITH A GRADING PLAN INDICATING AS-BUILT ELEVATIONS OF ALL DESIGN GRADES SHOWN ON THIS PLAN.

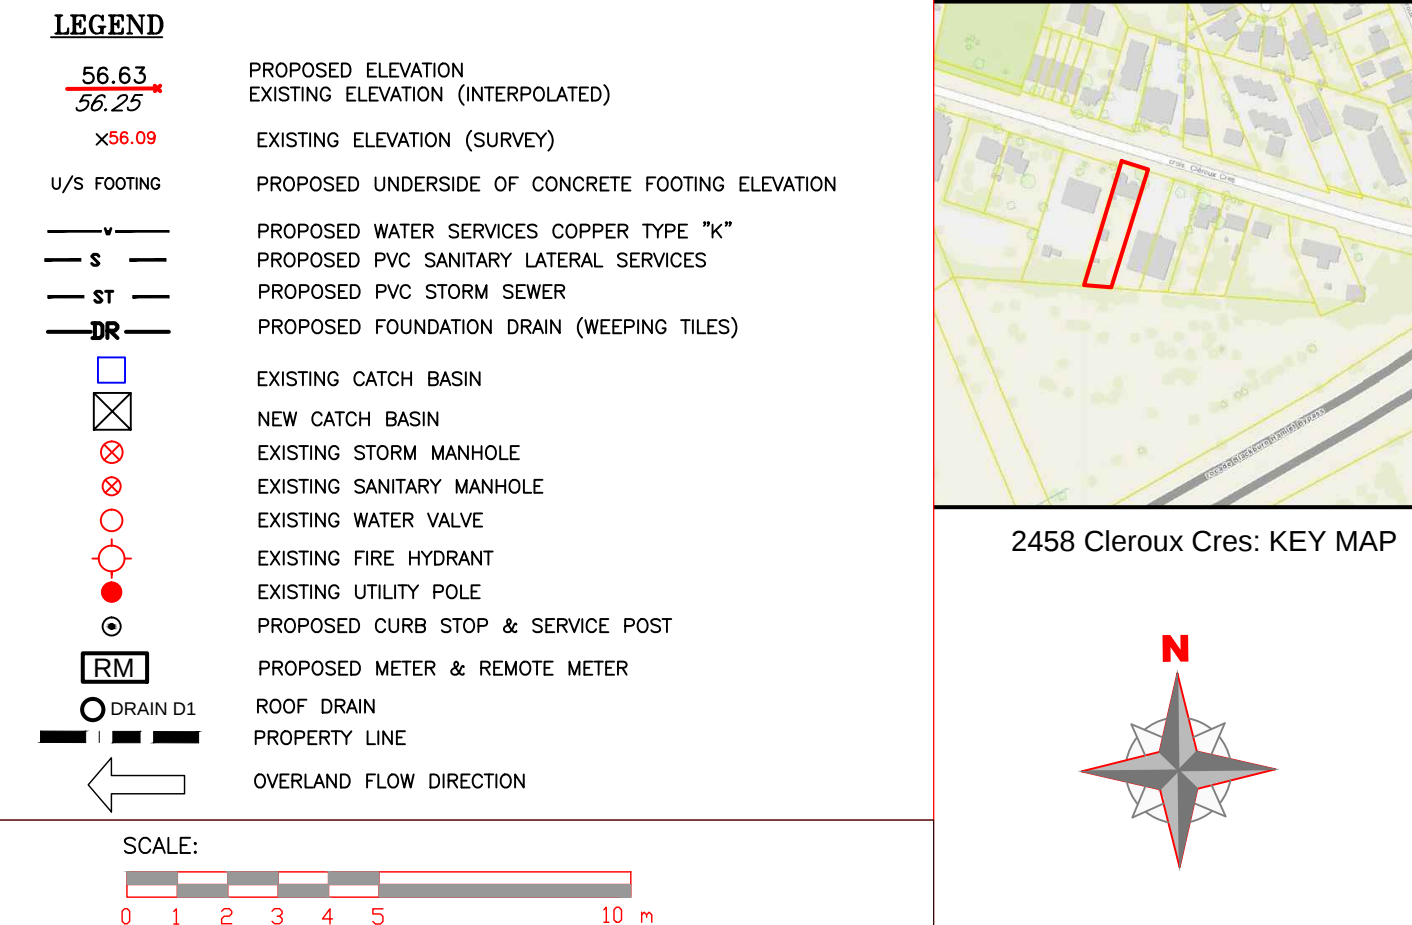

ARCH-NOVA Design Inc.
45 Banner Road NEPEAN ON K2H 8X5
613-702-3403 contact@archnova.ca

Services & Grading Plan		Location		2458 Cleroux Cres.	
Drawn by	Z.M.	Location	2458 Cleroux Cres.	Drawn by	Z.M.
Checked by	Z.M.	Location	2458 Cleroux Cres.	Checked by	Z.M.
Rev 1	Date	Rev 1	Date	Rev 1	Date
Rev 2	Date	Rev 2	Date	Rev 2	Date
Rev 3	Date	Rev 3	Date	Rev 3	Date
Rev 4	Date	Rev 4	Date	Rev 4	Date
Rev 5	Date	Rev 5	Date	Rev 5	Date