


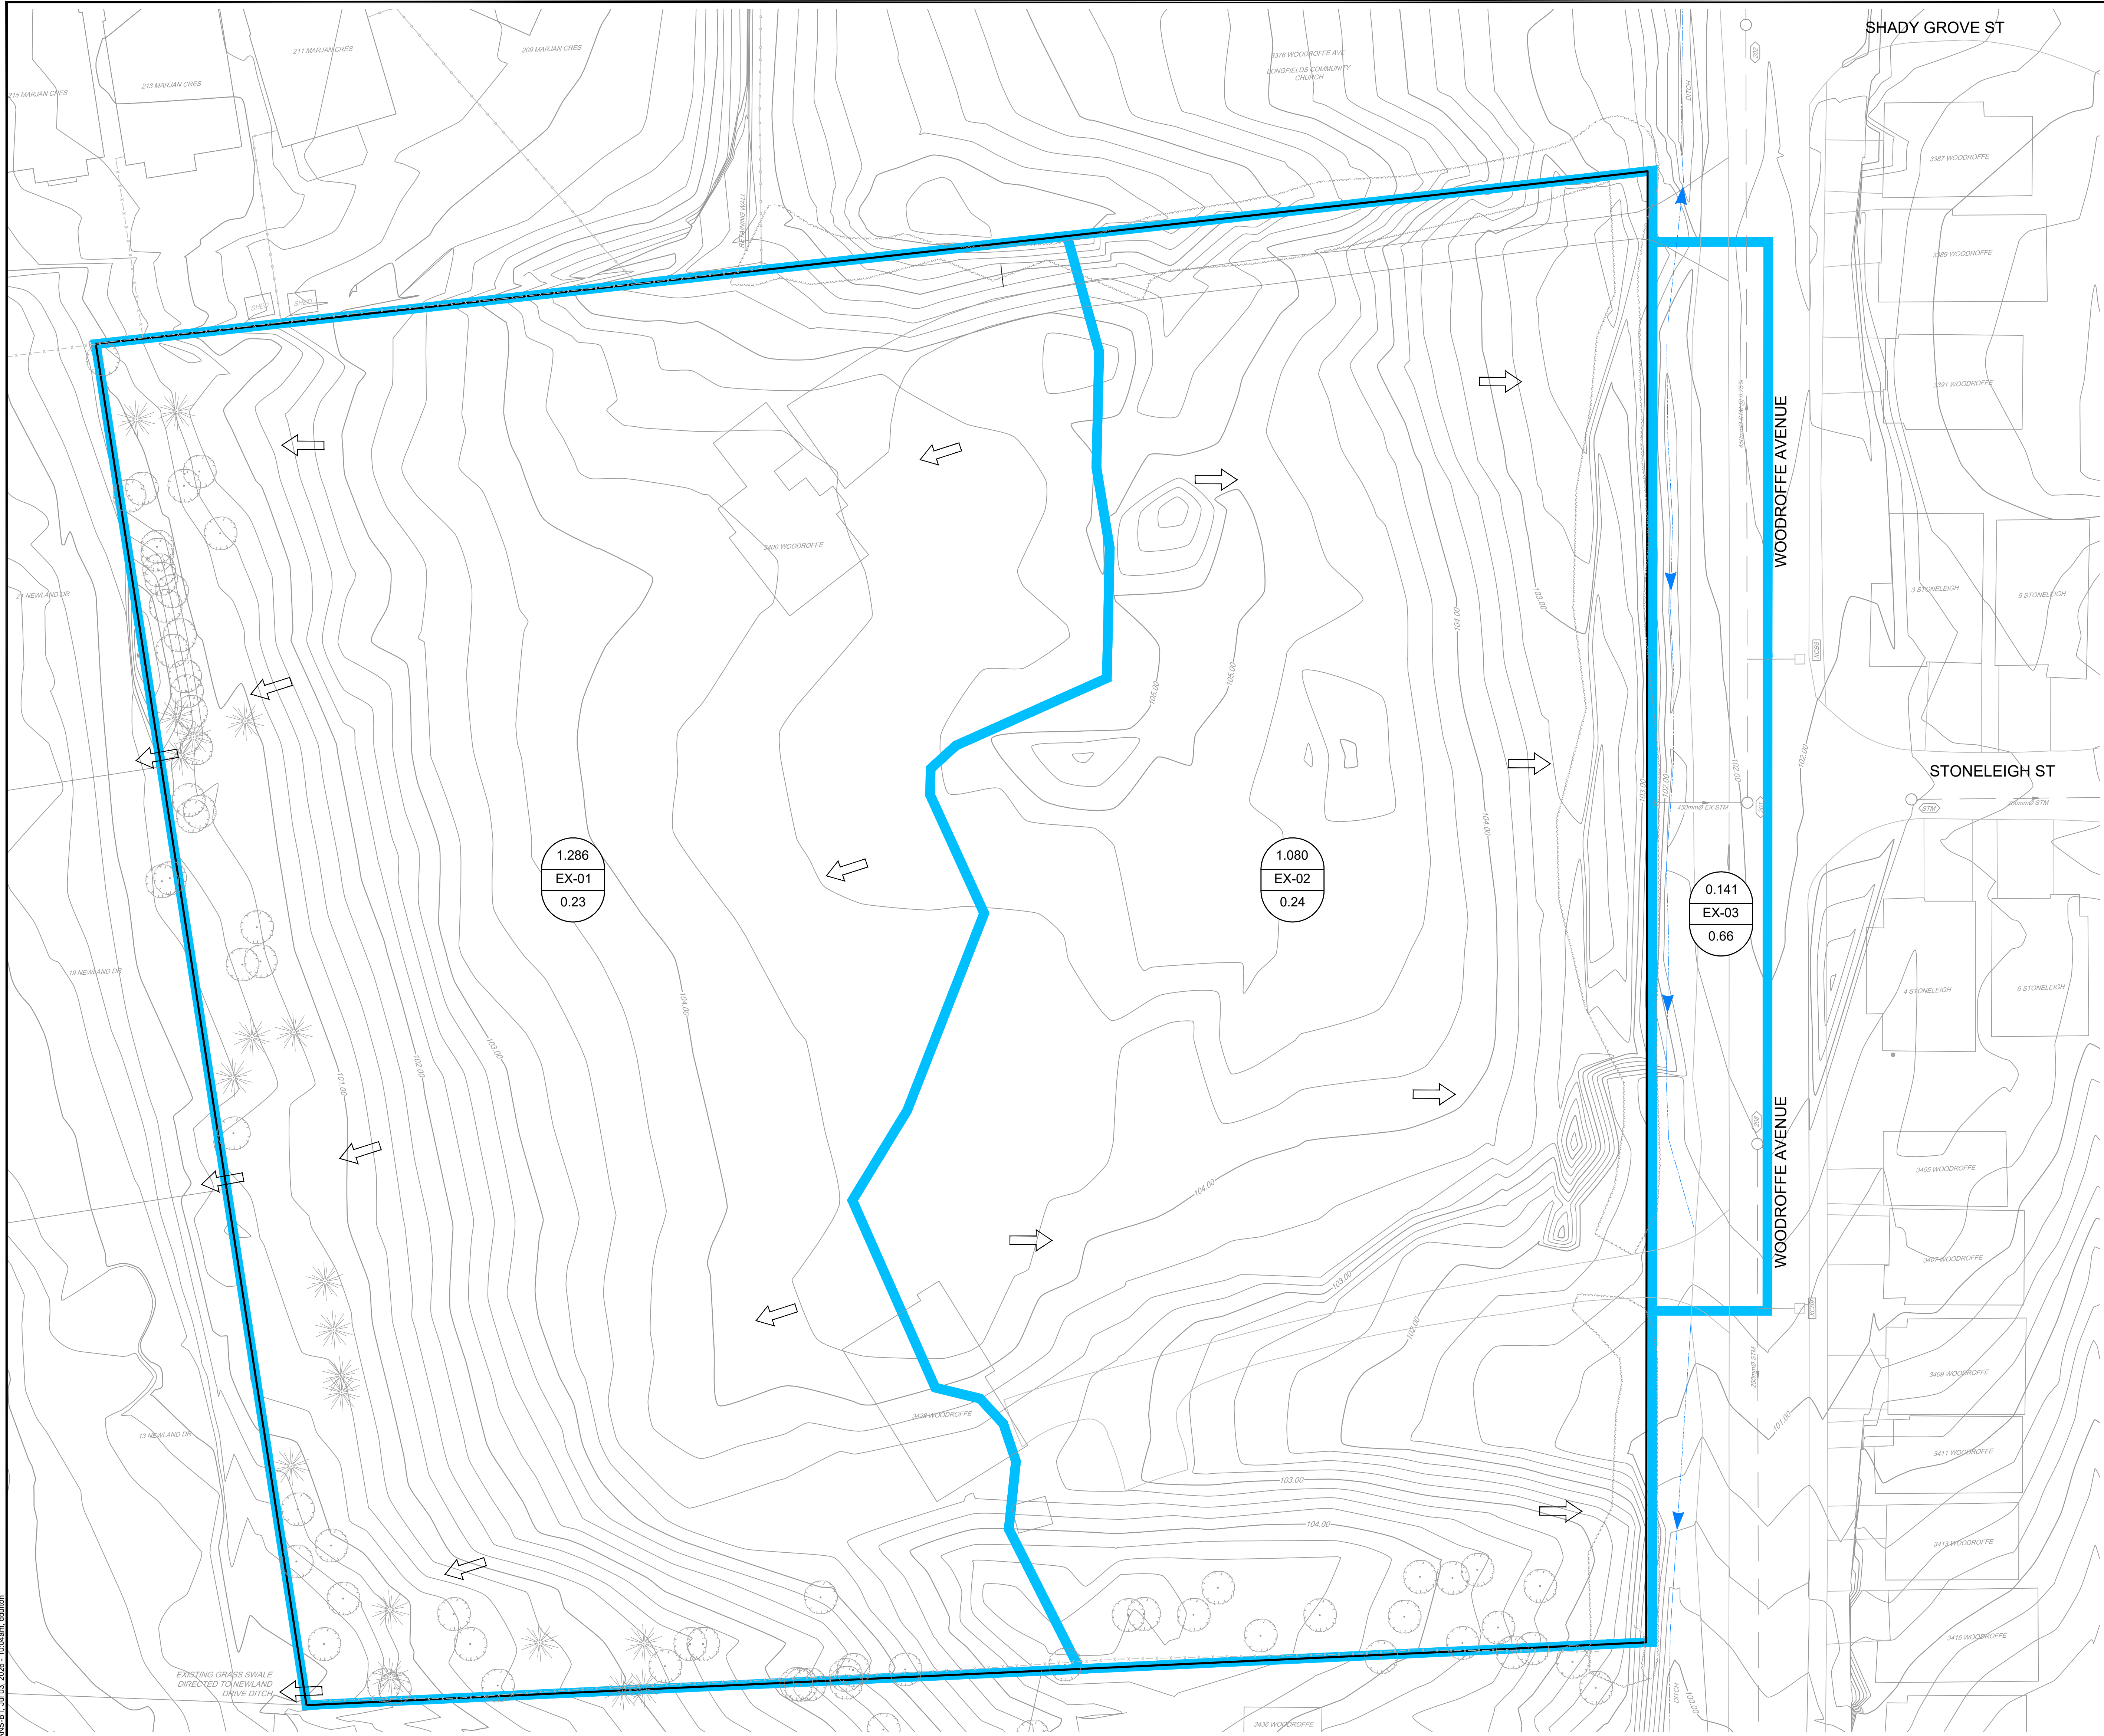

- LEGEND**
- 1.080 EX-01 0.24 EXISTING SITE AREA (hectares)
 - EXISTING SITE AREA ID
 - EXISTING SITE RUN-OFF COEFFICIENT
 - EXISTING STORM DRAINAGE AREA BOUNDARY
 - EXISTING STORM MANHOLE & SEWER
 - EXISTING FLOW DIRECTION
 - EXISTING DITCH AND FLOW DIRECTION

NOTE:
THE POSITION OF ALL POLE LINES, CONDUITS, WATERMANS, SEWERS AND OTHER UNDERGROUND AND OVERGROUND UTILITIES AND STRUCTURES IS NOT NECESSARILY SHOWN ON THE CONTRACT DRAWINGS, AND WHERE SHOWN, THE ACCURACY OF THE POSITION OF SUCH UTILITIES AND STRUCTURES IS NOT GUARANTEED. BEFORE STARTING WORK, DETERMINE THE EXACT LOCATION OF ALL SUCH UTILITIES AND STRUCTURES AND ASSUME ALL LIABILITY FOR DAMAGE TO THEM.

18A BENTLEY AVE
OTTAWA, ON, K2E 6T8

No.	REVISION	DATE	BY
3.	ADDRESS CITY COMMENTS	JUL 16/26	MAB
2.	ADDRESS CITY COMMENTS	APR 14/26	MAB
1.	SITE PLAN APPLICATION	NOV 5/25	MAB

SCALE

1:300

DESIGN

LRW

CHECKED

MAB

DRAWN

LPA

CHECKED

MAB

APPROVED

MAB

FOR REVIEW ONLY

Engineers, Planners & Landscape Architects
Suite 200, 240 Michael Cowpland Drive
Ottawa, Ontario, Canada K2M 1P6
Telephone (613) 254-9643
Facsimile (613) 254-5867
Website www.novatech-eng.com

CITY OF OTTAWA
3400 WOODROFFE AVENUE - WILLOW COURT

**PRE-DEVELOPMENT
STORM DRAINAGE AREA PLAN**

PROJECT No.	REV	REV #	DRAWING No.
124147			124147-STM1