


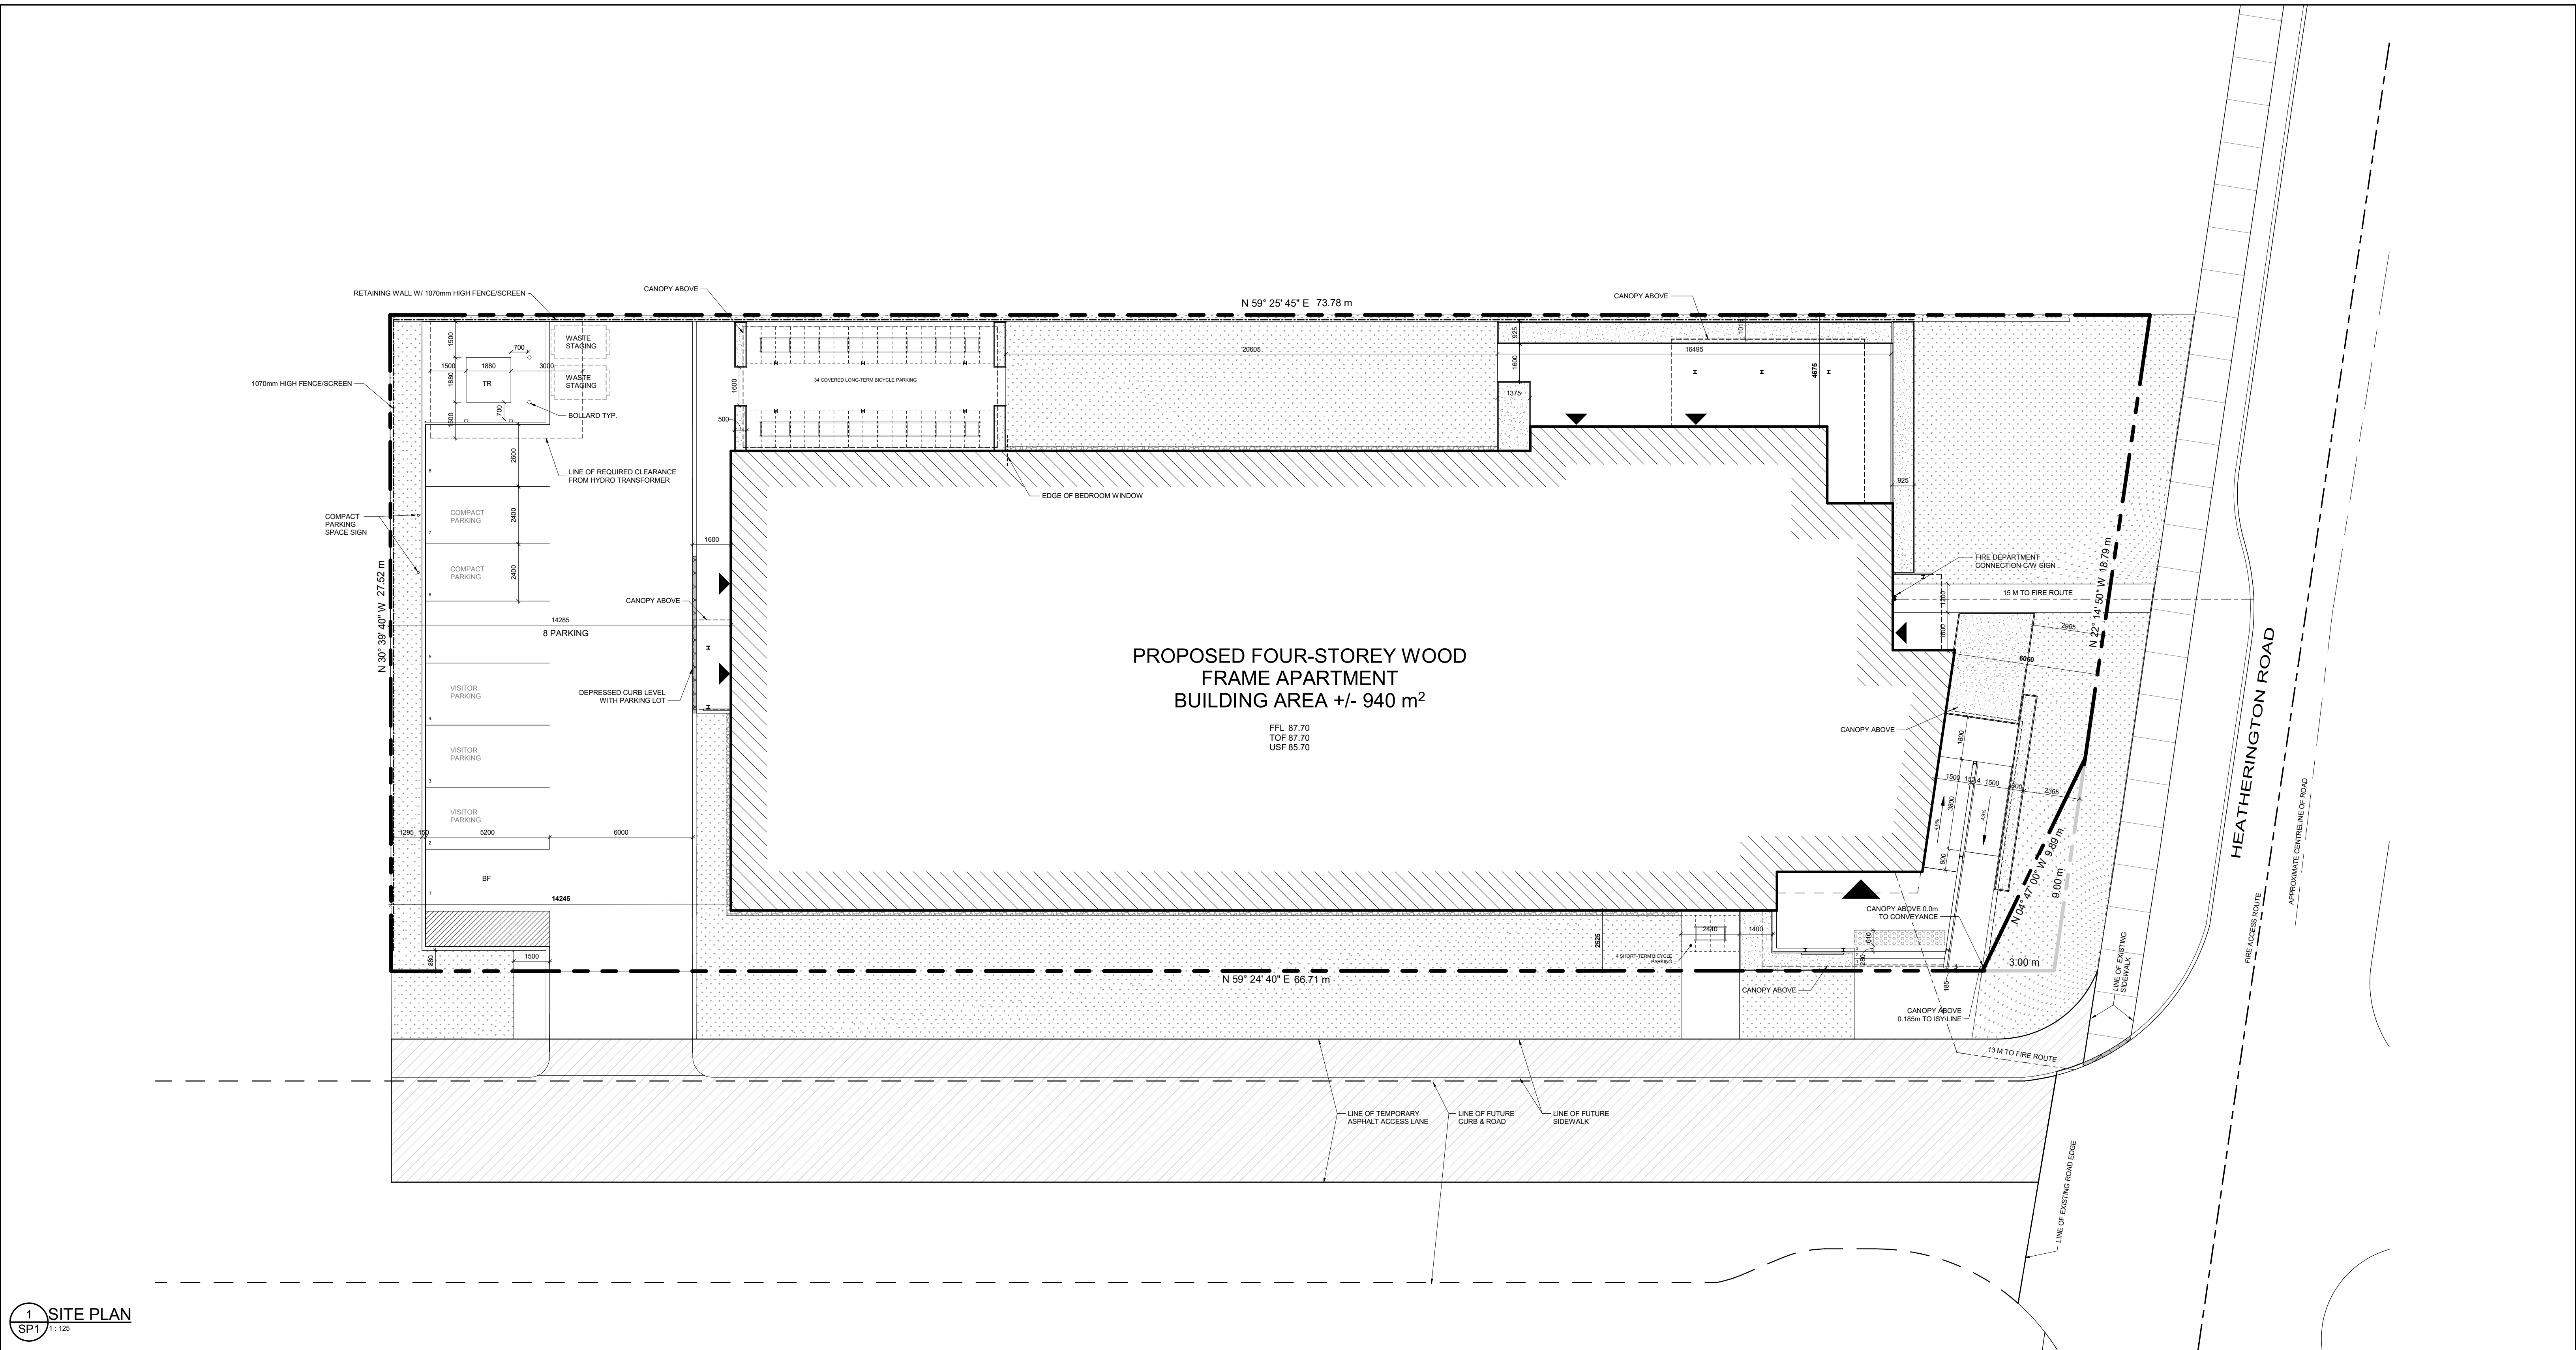

1 SITE PLAN
SP1 1:125



LEGEND

- EXISTING SIDEWALK
- PROPOSED TEMPORARY ASPHALT ACCESS LANE
- EXISTING TURF TO BE RETAINED
- PROPOSED PLANTING BED - REFER TO LANDSCAPE DRAWINGS
- PROPOSED STONES - REFER TO LANDSCAPE DRAWINGS
- TACTILE WALKING SURFACE INDICATOR
- PROPERTY LINE
- POINT OF ENTRY
- TRANSFORMER

DEVELOPMENT INFORMATION		
ZONING: R4M (2062) - RESIDENTIAL FOURTH DENSITY	TOTAL # OF UNITS: 45	
BYLAW	REQUIREMENT (M4C 2362)	PROVIDED
MIN. LOT WIDTH	10 M	27.3 M
MIN. LOT AREA	N/A	1960.19 SQ.M
MAX. LOT COVERAGE	48%	48%
MAX. BUILDING HEIGHT	14.5 M	14.5 M
MIN. FRONT YARD SETBACK	4.5M	5.0 M
MIN. REAR YARD SETBACK	7.5 M	14.2 M
MIN. INTERIOR SIDE YARD SETBACK (NORTH)	1.2 M (TOTAL 2.4M)	4.0 M
MIN. INTERIOR SIDE YARD SETBACK (SOUTH)	1.2 M (TOTAL 2.4M)	2.5 M
MIN. EXTERIOR SIDE YARD SETBACK	2.45 M	2.5 M
TOTAL PARKING	N/A	8
INDOOR PARKING	N/A	0
VISITOR PARKING	0.17 (UNITS/12) = 3.3	3
BARRIER-FREE PARKING	N/A	1
DRIVEWAY WIDTH	MIN. 3.0 M, MAX. 6.7 M	6.0 M
BICYCLE PARKING	3417.45T	3417.45T
TOTAL AMENITY AREA	270.0 SQ.M	37.77+44.61+198.21+280.59 SQ.M
COMMUNAL AMENITY AREA (50% OF TOTAL AMENITY AREA)	135.0 SQ.M	300.59 SQ.M

GROSS BUILDING AREA BY LEVEL		
FLOOR LEVEL	AREA	PERCENTAGE
T/O MAIN FLOOR SLAB	950.3 m²	25%
T/O SECOND FLOOR	960.1 m²	25%
T/O THIRD FLOOR	965.0 m²	25%
T/O FOURTH FLOOR	944.2 m²	25%
TOTAL	3819.6 m²	
*GROSS AREA MEASURED TO OUTSIDE OF CLADDING		
SITE & L.O.S.		
NAME	AREA	%
BUILDING	966.4 m²	49%
LANDSCAPE	695.1 m²	35%
PARKING	311.9 m²	16%
TOTAL	1973.3 m²	
*TOTAL INCLUDES TRIANGULAR CONVEYANCE		

UNIT BREAKDOWN	
NO. STUDIO UNITS =	17
NO. 1-BED UNITS =	14
NO. 2-BED UNITS =	14
TOTAL NO. UNITS =	45
UNIT SIZE AND TYPE	
STUDIO TYPE A (ST-A) =	46.07 SQ.M (10)
STUDIO TYPE B (ST-B) =	45.73 SQ.M (1)
1-BED TYPE A (1BD-A) =	68.95 SQ.M (10)
1-BED TYPE B (1BD-B) =	63.49 SQ.M (3)
1-BED TYPE C (1BD-C) =	69.27 SQ.M (1)
2-BED TYPE A (2BD-A) =	86.08 SQ.M (7)
2-BED TYPE B (2BD-B) =	97.76 SQ.M (1)
2-BED TYPE C (2BD-C) =	98.11 SQ.M (3)
2-BED TYPE D (2BD-D) =	85.95 SQ.M (2)
2-BED TYPE E (2BD-E) =	92.05 SQ.M (1)
*AREA TAKEN TO CENTER OF PARTY WALLS AND OUTSIDE OF ALL OTHER WALLS	

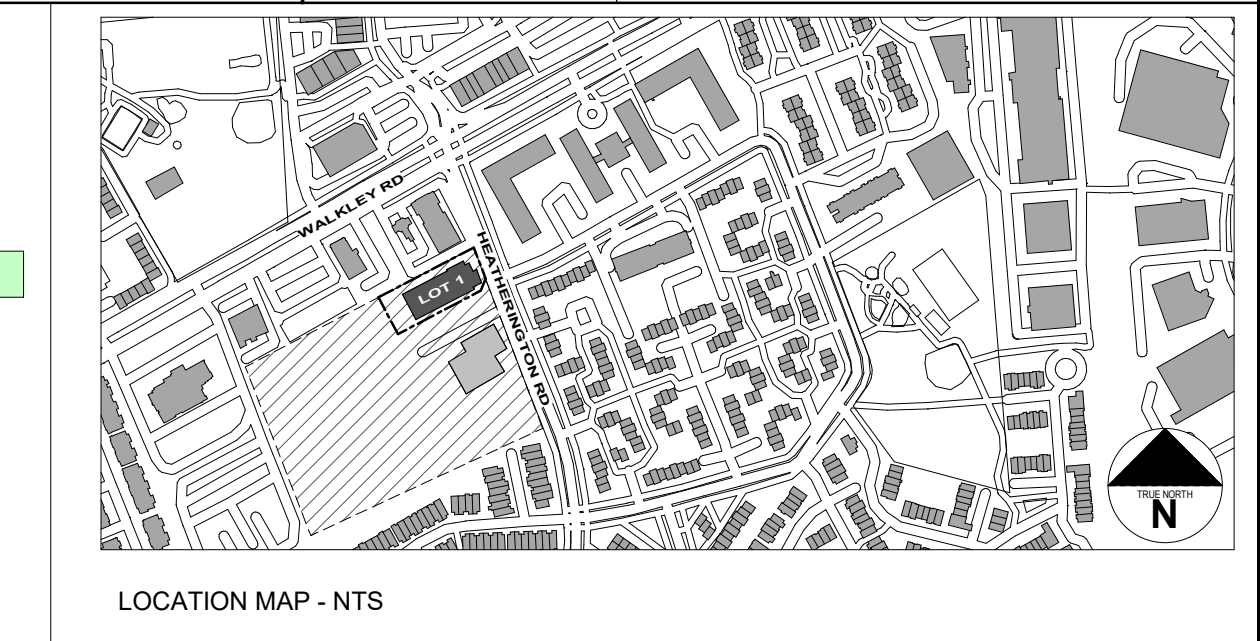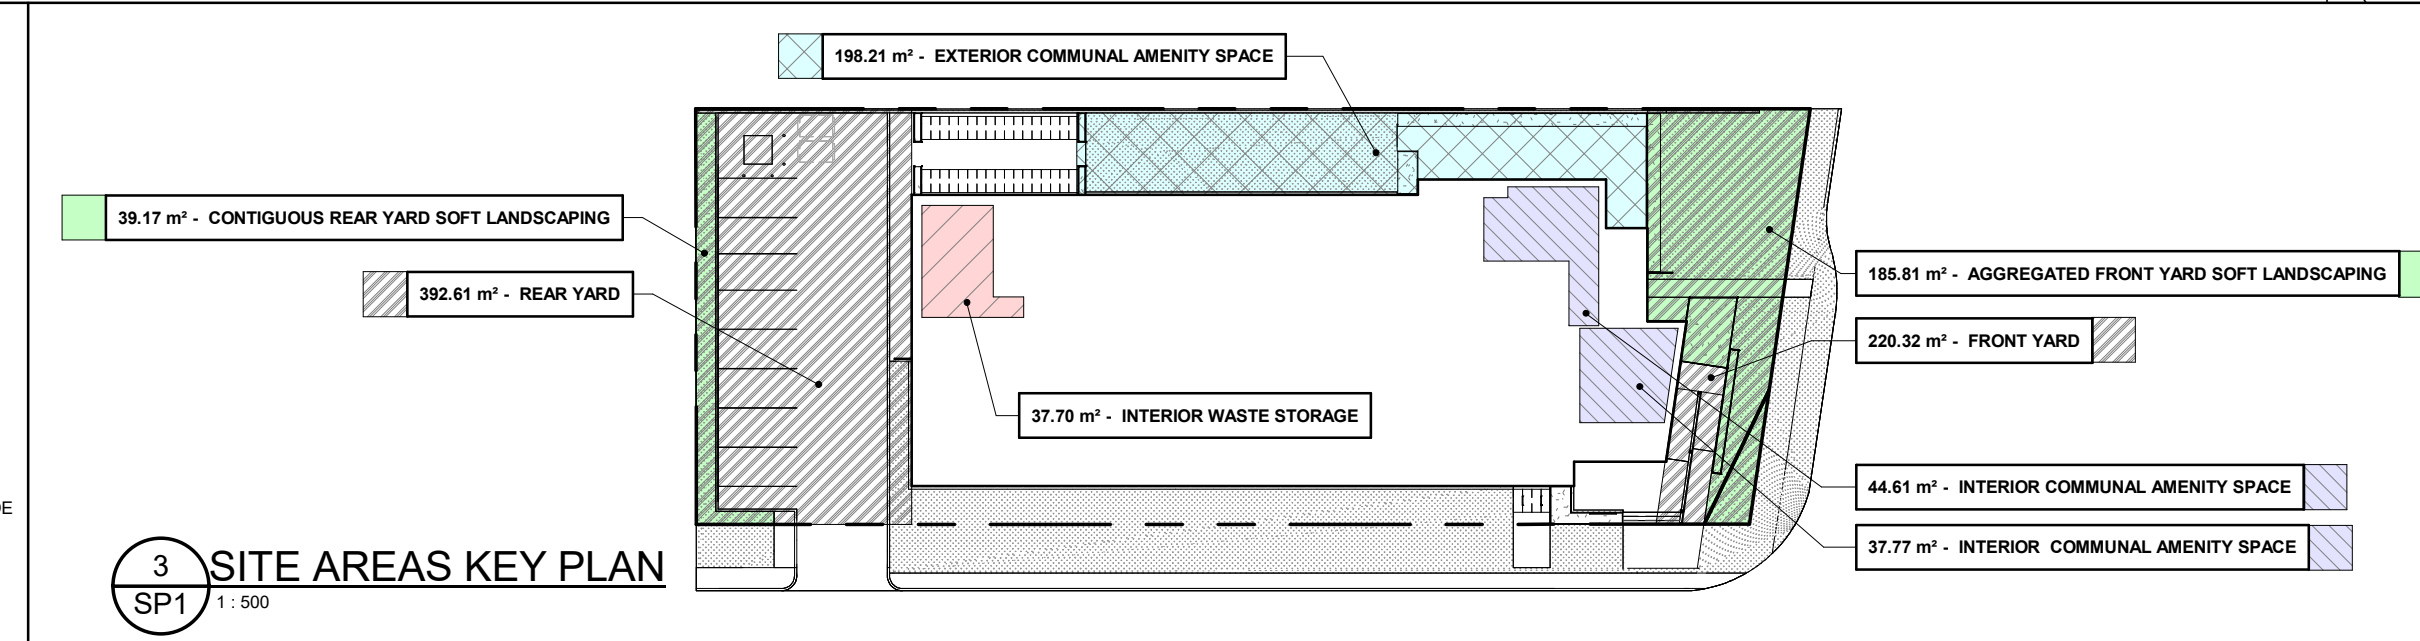


GENERAL NOTES	
IT IS THE RESPONSIBILITY OF THE CONTRACTOR TO VERIFY ALL DIMENSIONS ON SITE AND REPORT ANY ERRORS AND OMISSIONS TO THE ARCHITECT. ALL CONTRACTORS MUST COMPLY WITH ALL PERTINENT CODES AND BY-LAWS. DO NOT SCALE DRAWINGS. THESE DRAWINGS MAY NOT BE USED FOR CONSTRUCTION UNTIL SIGNED. THIS DRAWING IS THE EXCLUSIVE PROPERTY OF COLIZZA BRUNI ARCHITECTURE INCORPORATED. COPYRIGHT RESERVED.	

NO. REV DATE REV DESCRIPTION	
01	2026/03/06 ISSUED FOR SPC APPLICATION
02	2026/06/05 ISSUED FOR DD
03	2026/07/31 ISSUED FOR 33% CD
04	2026/08/21 RE-ISSUED FOR SPC APPLICATION

NOTES	
*PROPERTY BOUNDARY INFORMATION WAS DERIVED FROM: DRAFT R PLAN OF SURVEY OF PART OF LOT A, CONCESSION 4 (RIDEAU FRONT), (GEOGRAPHIC TOWNSHIP OF GLOUCESTER), CITY OF OTTAWA BY STATEC GEOMATICS LTD.	
*CONCRETE SIDEWALKS TO BE CONSTRUCTED TO CITY OF OTTAWA STANDARD DETAIL SC4	

PROJECT NAME OCH HEATHERINGTON MURB - LOT 1 OTTAWA, ON	DRAWING TITLE SITE PLAN	SCALE AS NOTED DRAWN BY BS DATE 26/08/21 PROJECT NO. 018-24	DRAWING NO. SP1	SEAL ONTARIO ASSOCIATION OF ARCHITECTS ANTHONY D. BRUNI LICENCE 6554	COLIZZA BRUNI architecture 76 CHAMBERLAIN AVE. • OTTAWA • ONTARIO • K1S 1V9 T 613.236.2944 • F 613.236.6777 • www.colizzabruni.com
---	-----------------------------------	--	---------------------------	---	--

PLAN NO.: 19455

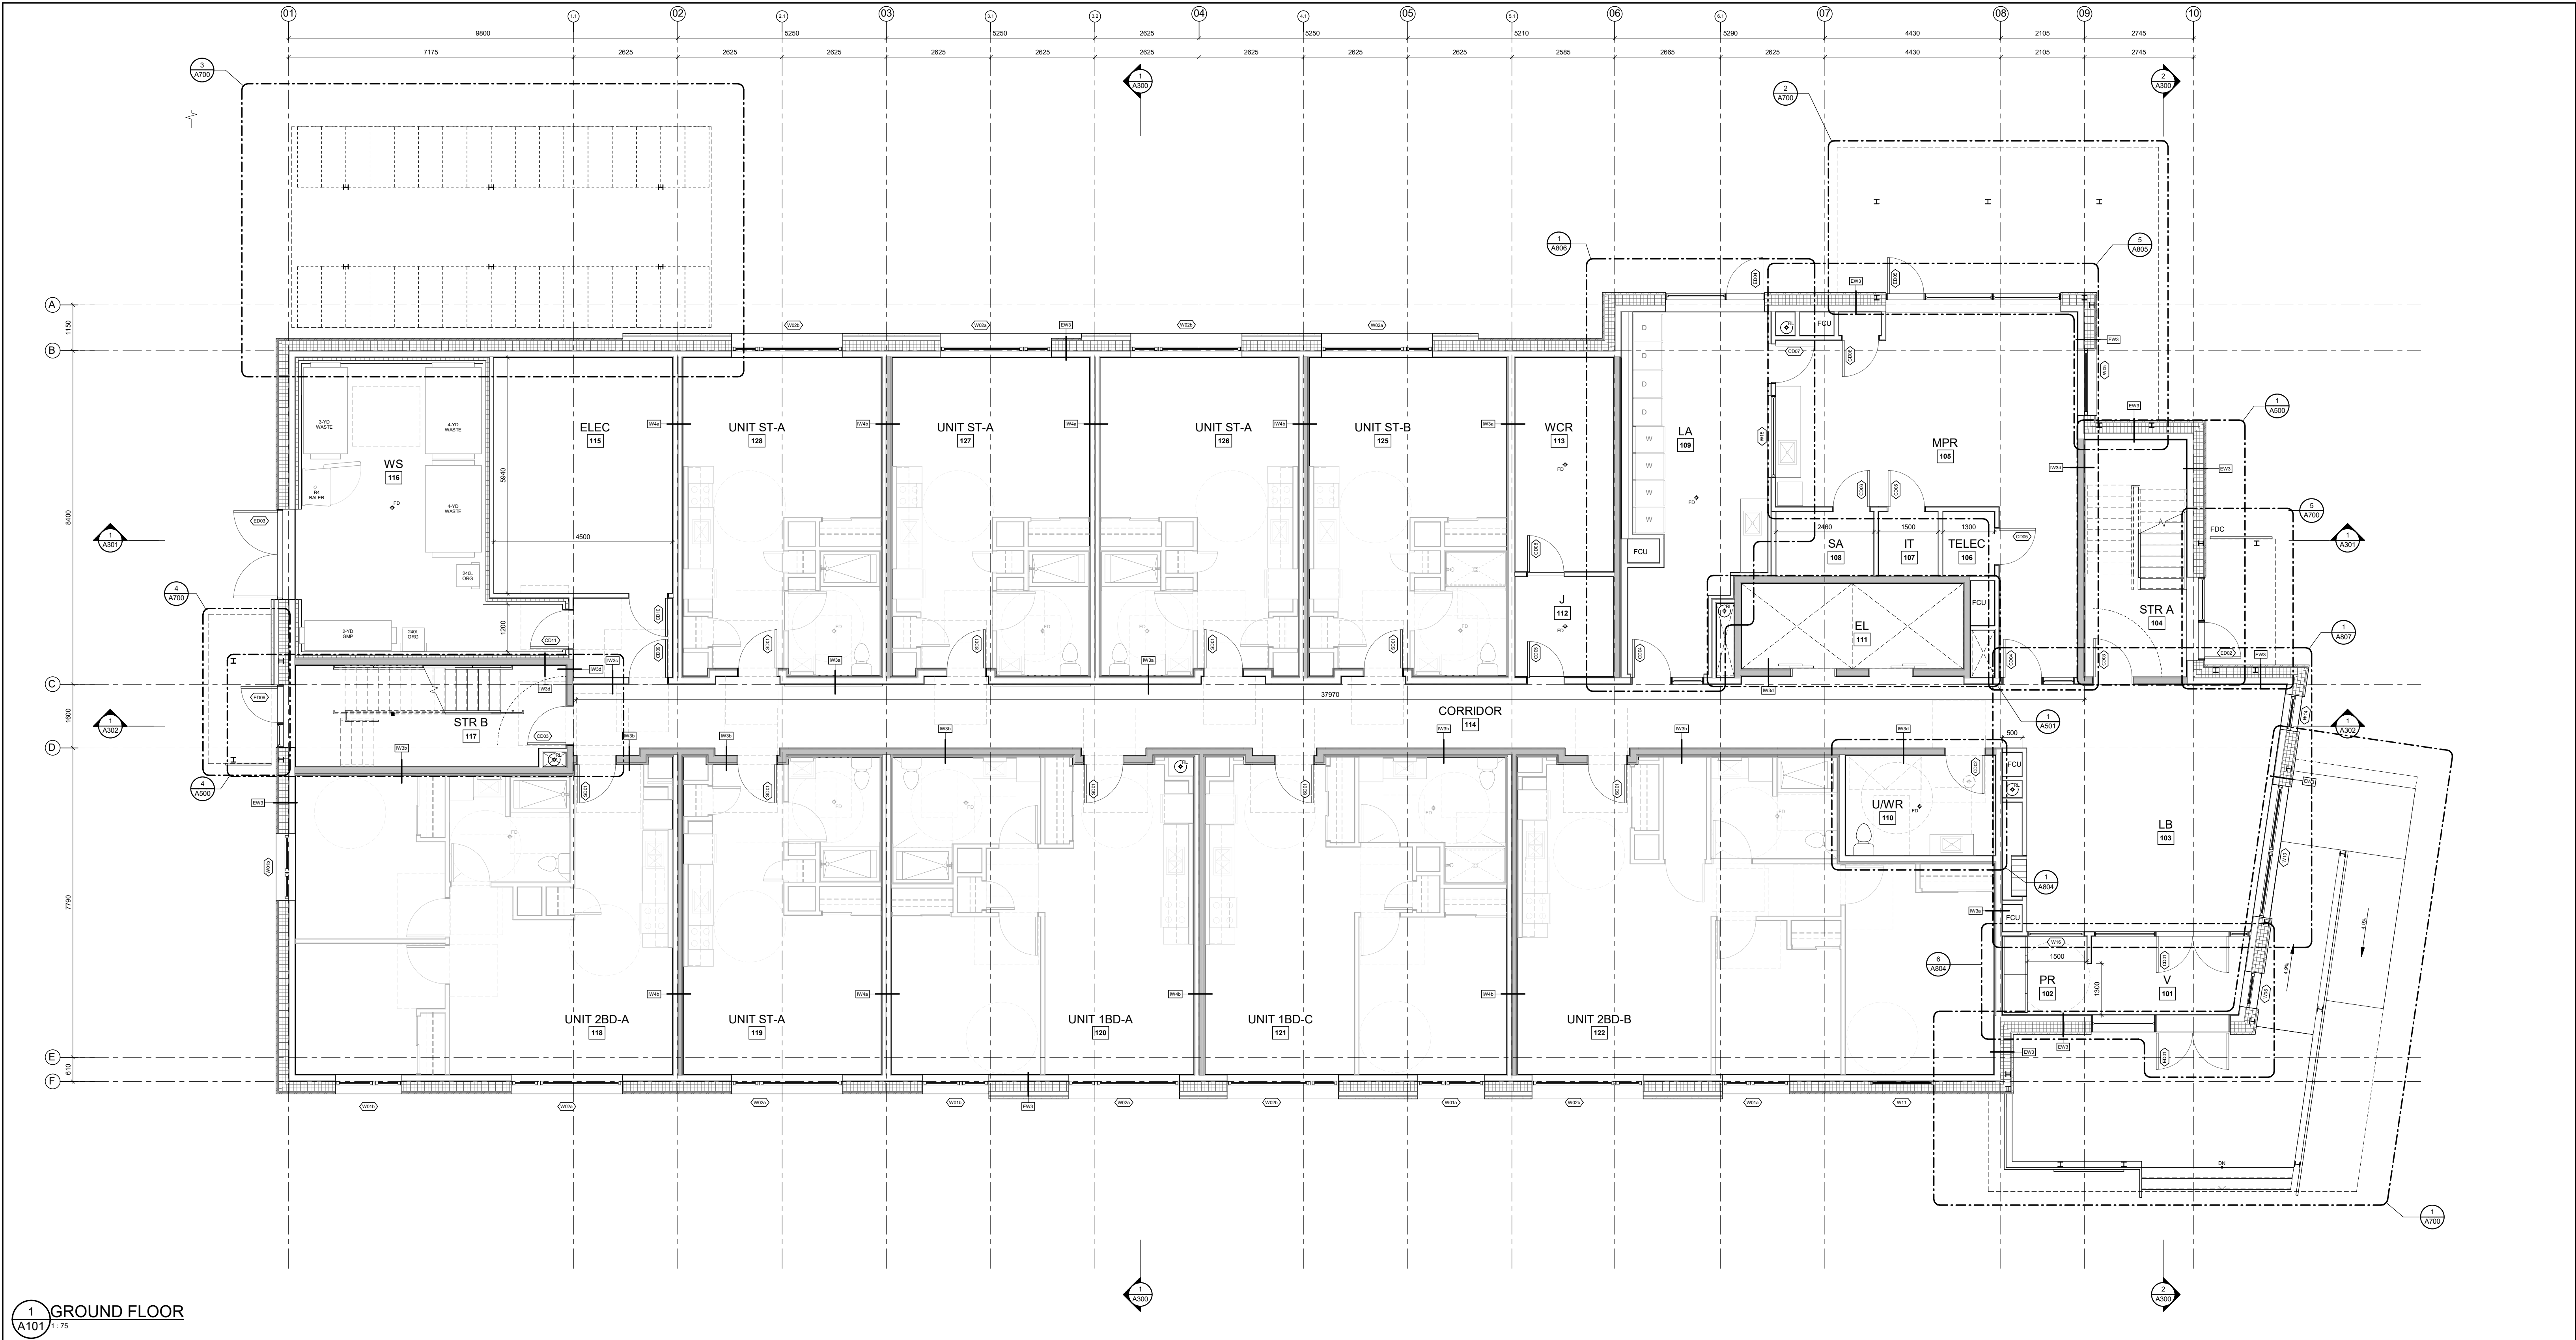

1 GROUND FLOOR
A101/1-75

GENERAL NOTES
IT IS THE RESPONSIBILITY OF THE CONTRACTOR TO VERIFY ALL DIMENSIONS ON SITE AND REPORT ANY ERRORS AND OMISSIONS TO THE ARCHITECT. ALL CONTRACTORS MUST COMPLY WITH ALL PERTINENT CODES AND BY-LAWS. DO NOT SCALE DRAWINGS. THESE DRAWINGS MAY NOT BE USED FOR CONSTRUCTION UNTIL SIGNED. THIS DRAWING IS THE EXCLUSIVE PROPERTY OF COLIZZA BRUNI ARCHITECTURE INCORPORATED. COPYRIGHT RESERVED.

NO.	REV DATE	REV DESCRIPTION
01	2026/03/06	ISSUED FOR SPC APPLICATION
02	2026/06/05	ISSUED FOR DD
03	2026/07/31	ISSUED FOR 33% CD
04	2026/08/21	RE-ISSUED FOR SPC APPLICATION




PROJECT NAME
OCH HEATHERINGTON MURB - LOT 1
OTTAWA, ON

DRAWING TITLE
GROUND FLOOR PLAN


SCALE
AS NOTED
DRAWN BY
BS
DATE
26/08/21
PROJECT NO.
018-24

DRAWING NO.
A101

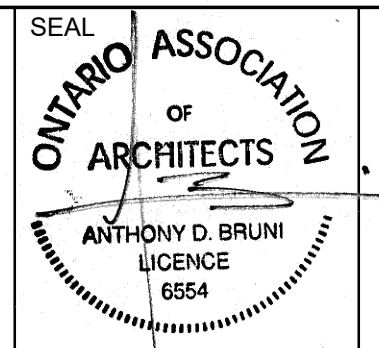

COLIZZA BRUNI
architecture
76 CHAMBERLAIN AVE. • OTTAWA • ONTARIO • K1S 1V9
T 613.236.2944 • F 613.236.6777 • www.colizzabruni.com

ABBREVIATIONS	
EL	ELEVATOR
ELEC	ELECTRICAL
EL CL	ELEVATOR CLOSET
FCU	FAN COIL UNIT
FDC	FIRE DEPARTMENT CONNECTION
IT	IT ROOM
J	JANITOR
LA	LAUNDRY ROOM
LB	LOBBY
MECH	MECHANICAL
MP	MECHANICAL PENTHOUSE
MPR	MULTI PURPOSE ROOM
O	OFFICE
PR	PANTRY ROOM
RL	RAN WATER LEADER
SA	STORAGE AREA
STR	STAIRS
ST	STUDIO
WCR	WATER CONNECTION ROOM
WR	WASHROOM
WS	WASTE STORAGE
UWR	UNIVERSAL WASHROOM
V	VESTIBULE

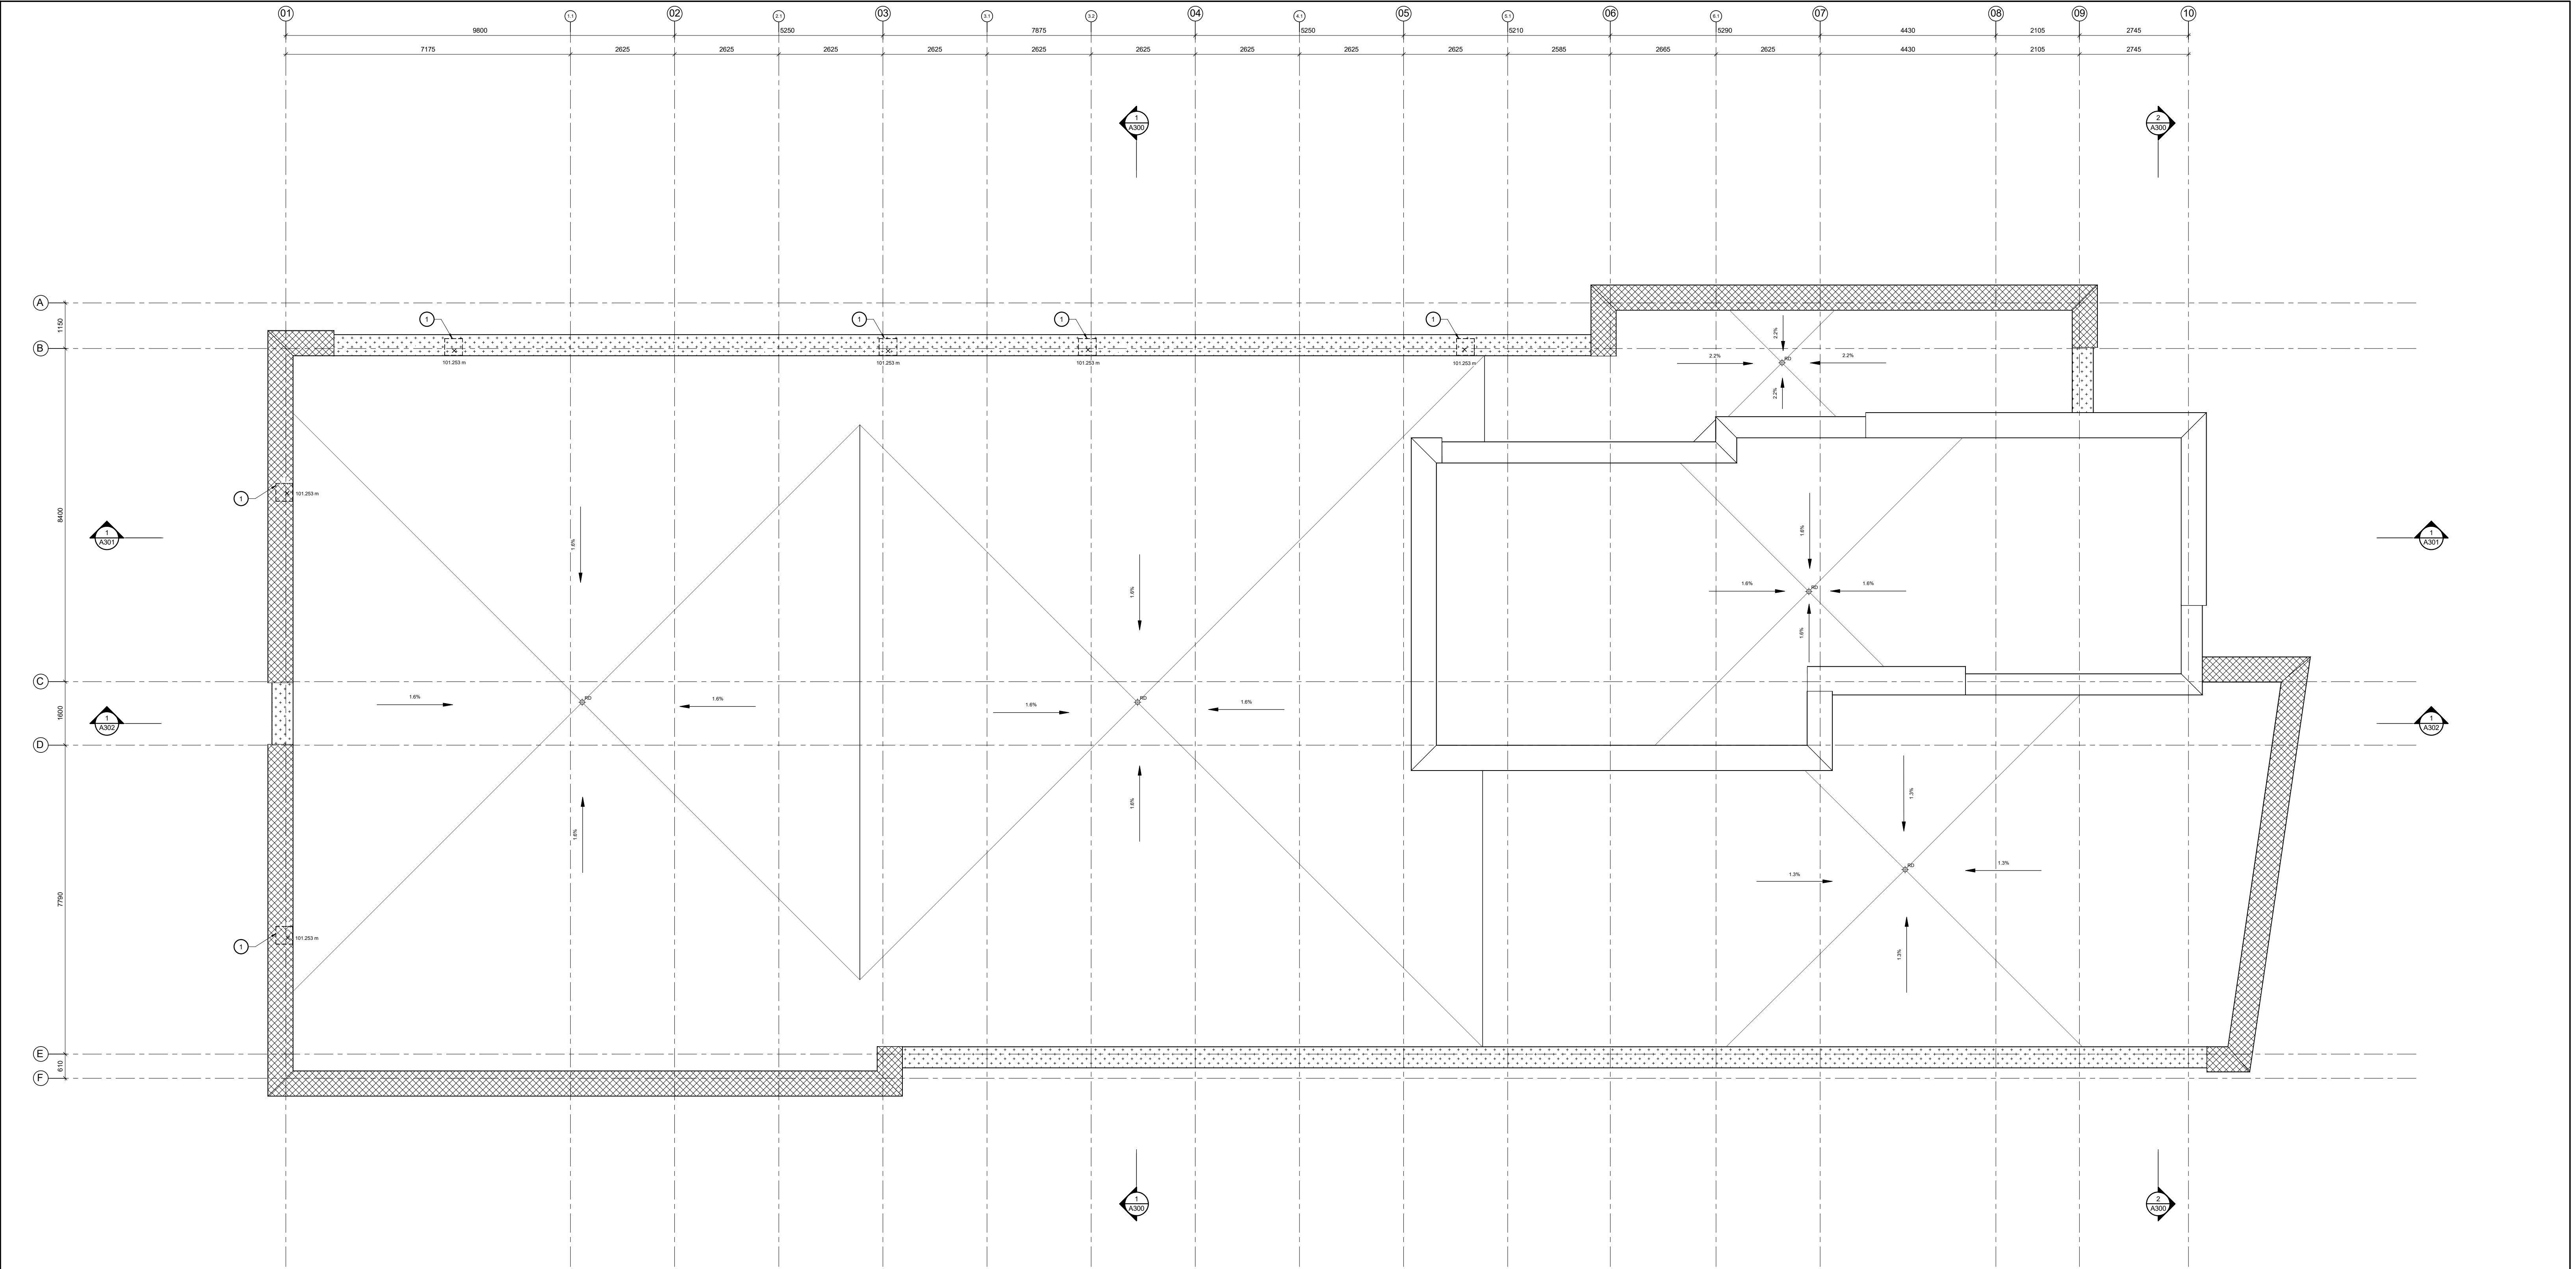

1 ROOF PLAN
A106 1:75

ROOF PLAN DRAWING NOTES:
1. ROOF OVERFLOW SCUPPER

PARAPET HEIGHTS
450mm MAX FROM ROOF SURFACE
750mm MAX FROM ROOF SURFACE

GENERAL NOTES
IT IS THE RESPONSIBILITY OF THE CONTRACTOR TO VERIFY ALL DIMENSIONS ON SITE AND REPORT ANY ERRORS AND OMISSIONS TO THE ARCHITECT. ALL CONTRACTORS MUST COMPLY WITH ALL PERTINENT CODES AND BY-LAWS. DO NOT SCALE DRAWINGS. THESE DRAWINGS MAY NOT BE USED FOR CONSTRUCTION UNTIL SIGNED. THIS DRAWING IS THE EXCLUSIVE PROPERTY OF COLIZZA BRUNI ARCHITECTURE INCORPORATED. COPYRIGHT RESERVED.

NO.	REV DATE	REV DESCRIPTION
01	2026/03/06	ISSUED FOR SPC APPLICATION
02	2026/06/05	ISSUED FOR DD
03	2026/07/31	ISSUED FOR 33% CD
04	2026/08/21	RE-ISSUED FOR SPC APPLICATION




PROJECT NAME
**OCH
HEATHERINGTON
MURB - LOT 1**
OTTAWA, ON

DRAWING TITLE
ROOF PLAN

SCALE
AS NOTED
DRAWN BY
BS
DATE
26/08/21
PROJECT NO.
018-24

DRAWING NO.
A106

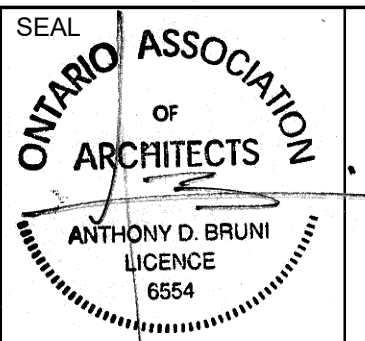

COLIZZA BRUNI
architecture
76 CHAMBERLAIN AVE • OTTAWA • ONTARIO • K1S 1V9
T 613.236.2944 • F 613.236.6777 • www.colizzabruni.com



1 NORTH ELEVATION
A200 1:75

GENERAL NOTES
IT IS THE RESPONSIBILITY OF THE CONTRACTOR TO VERIFY ALL DIMENSIONS ON SITE AND REPORT ANY ERRORS AND OMISSIONS TO THE ARCHITECT. ALL CONTRACTORS MUST COMPLY WITH ALL PERTINENT CODES AND BY-LAWS. DO NOT SCALE DRAWINGS. THESE DRAWINGS MAY NOT BE USED FOR CONSTRUCTION UNTIL SIGNED. THIS DRAWING IS THE EXCLUSIVE PROPERTY OF COLIZZA BRUNI ARCHITECTURE INCORPORATED. COPYRIGHT RESERVED.

NO.	REV DATE	REV DESCRIPTION
01	2026/03/06	ISSUED FOR SPC APPLICATION
02	2026/06/05	ISSUED FOR DD
03	2026/07/31	ISSUED FOR 33% CD
04	2026/08/21	RE-ISSUED FOR SPC APPLICATION

MATERIALS LEGEND


MS - 38mm PRE-FINISHED HORIZONTAL METAL SIDING CLADDING MORIN PULSE P-1 C/W MOUNTING CLIPS [COLOUR: REGAL WHITE]	C - CANOPY
MC - M400mm x 175mm FORMA BRICK TILE [COLOUR: CLAY]	RS - THROUGH WALL ROOF SCUPPER C/W FLASHING
CB - CONCRETE FACED INSULATED WALL PANELS CFI TECH-CRETE OR EQ.	OS - THROUGH WALL OVERFLOW SCUPPER C/W FLASHING
CS - CORRUGATED PERFORATED METAL SCREEN / GUARD MORIN C-37 C/W 51% OPEN AREA [COLOUR: REDWOOD]	
MP - PRE-FINISHED METAL FLASHING. [COLOUR: TO BE CONFIRMED]	
MP - METAL CORTEN PLANTER	

PROJECT NAME
**OCH
HEATHERINGTON
MURB - LOT 1**
OTTAWA, ON

DRAWING TITLE
**BUILDING
ELEVATION**

SCALE
AS NOTED
DRAWN BY
EK
DATE
26/08/21
PROJECT NO.
018-24

DRAWING NO.
A200

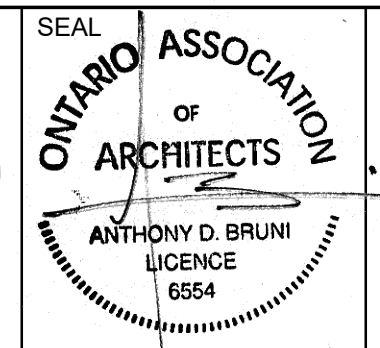

COLIZZA BRUNI
architecture
76 CHAMBERLAIN AVE • OTTAWA • ONTARIO • K1S 1V9
T 613.236.2944 • F 613.236.6777 • www.colizzabruni.com



1 SOUTH ELEVATION
A201 1:75

GENERAL NOTES IT IS THE RESPONSIBILITY OF THE CONTRACTOR TO VERIFY ALL DIMENSIONS ON SITE AND REPORT ANY ERRORS AND OMISSIONS TO THE ARCHITECT. ALL CONTRACTORS MUST COMPLY WITH ALL PERTINENT CODES AND BY-LAWS. DO NOT SCALE DRAWINGS. THESE DRAWINGS MAY NOT BE USED FOR CONSTRUCTION UNTIL SIGNED. THIS DRAWING IS THE EXCLUSIVE PROPERTY OF COLIZZA BRUNI ARCHITECTURE INCORPORATED. COPYRIGHT RESERVED.	NO.	REV DATE	REV DESCRIPTION	MATERIALS LEGEND MS - 38mm PRE-FINISHED HORIZONTAL METAL SIDING MORIN PULSE P-1 C/W MOUNTING CLIPS [COLOUR: REGAL WHITE] MC - M400mm x 175mm FORMA BRICK TILE [COLOUR: CLAY] CB - CONCRETE FACED INSULATED WALL PANELS CFI TECH-CRETE OR EQ. CS - CORRUGATED PERFORATED METAL SCREEN / GUARD MORIN C-37 C/W 51% OPEN AREA [COLOUR: REDWOOD] MF - PRE-FINISHED METAL FLASHING. [COLOUR: TO BE CONFIRMED] MP - METAL CORTEN PLANTER. C - CANOPY RS - THROUGH WALL ROOF SCUPPER C/W FLASHING OS - THROUGH WALL OVERFLOW SCUPPER C/W FLASHING
	01	2026/03/06	ISSUED FOR SPC APPLICATION	
	02	2026/06/05	ISSUED FOR DD	
	03	2026/07/31	ISSUED FOR 33% CD	
	04	2026/08/21	RE-ISSUED FOR SPC APPLICATION	
				PROJECT NAME OCH HEATHERINGTON MURB - LOT 1 OTTAWA, ON
				DRAWING TITLE BUILDING ELEVATION
				SCALE AS NOTED DRAWN BY EK DATE 26/08/21 PROJECT NO. 018-24
				DRAWING NO. A201
				SEAL ASSOCIATION OF ARCHITECTS ANTHONY D. BRUNI LICENCE 6554
				COLIZZA BRUNI architecture 76 CHAMBERLAIN AVE • OTTAWA • ONTARIO • K1S 1V9 T 613.236.2944 • F 613.236.6777 • www.colizzabruni.com



1 EAST ELEVATION
A202


GENERAL NOTES
IT IS THE RESPONSIBILITY OF THE CONTRACTOR TO VERIFY ALL DIMENSIONS ON SITE AND REPORT ANY ERRORS AND OMISSIONS TO THE ARCHITECT. ALL CONTRACTORS MUST COMPLY WITH ALL PERTINENT CODES AND BY-LAWS. DO NOT SCALE DRAWINGS. THESE DRAWINGS MAY NOT BE USED FOR CONSTRUCTION UNTIL SIGNED. THIS DRAWING IS THE EXCLUSIVE PROPERTY OF COLIZZA BRUNI ARCHITECTURE INCORPORATED. COPYRIGHT RESERVED.

NO.	REV DATE	REV DESCRIPTION
01	2026/03/06	ISSUED FOR SPC APPLICATION
02	2026/06/05	ISSUED FOR DD
03	2026/07/31	ISSUED FOR 33% CD
04	2026/08/21	RE-ISSUED FOR SPC APPLICATION

MATERIALS LEGEND

MS - 38mm PRE-FINISHED HORIZONTAL METAL SIDING CLADDING MORIN PULSE P-1 C/W MOUNTING CLIPS (COLOUR: REGAL WHITE)
MC - M400mm x 175mm FORMA BRICK TILE (COLOUR: CLAY)
CB - CONCRETE FACED INSULATED WALL PANELS CFI TECH-CRETE OR EQ.
CS - CORRUGATED PERFORATED METAL SCREEN / GUARD MORIN C-37 C/W 51% OPEN AREA (COLOUR: REDWOOD)
MF - PRE-FINISHED METAL FLASHING. (COLOUR: TO BE CONFIRMED)
MP - METAL CORTEN PLANTER.

C - CANOPY
RS - THROUGH WALL ROOF SCUPPER C/W FLASHING
OS - THROUGH WALL OVERFLOW SCUPPER C/W FLASHING

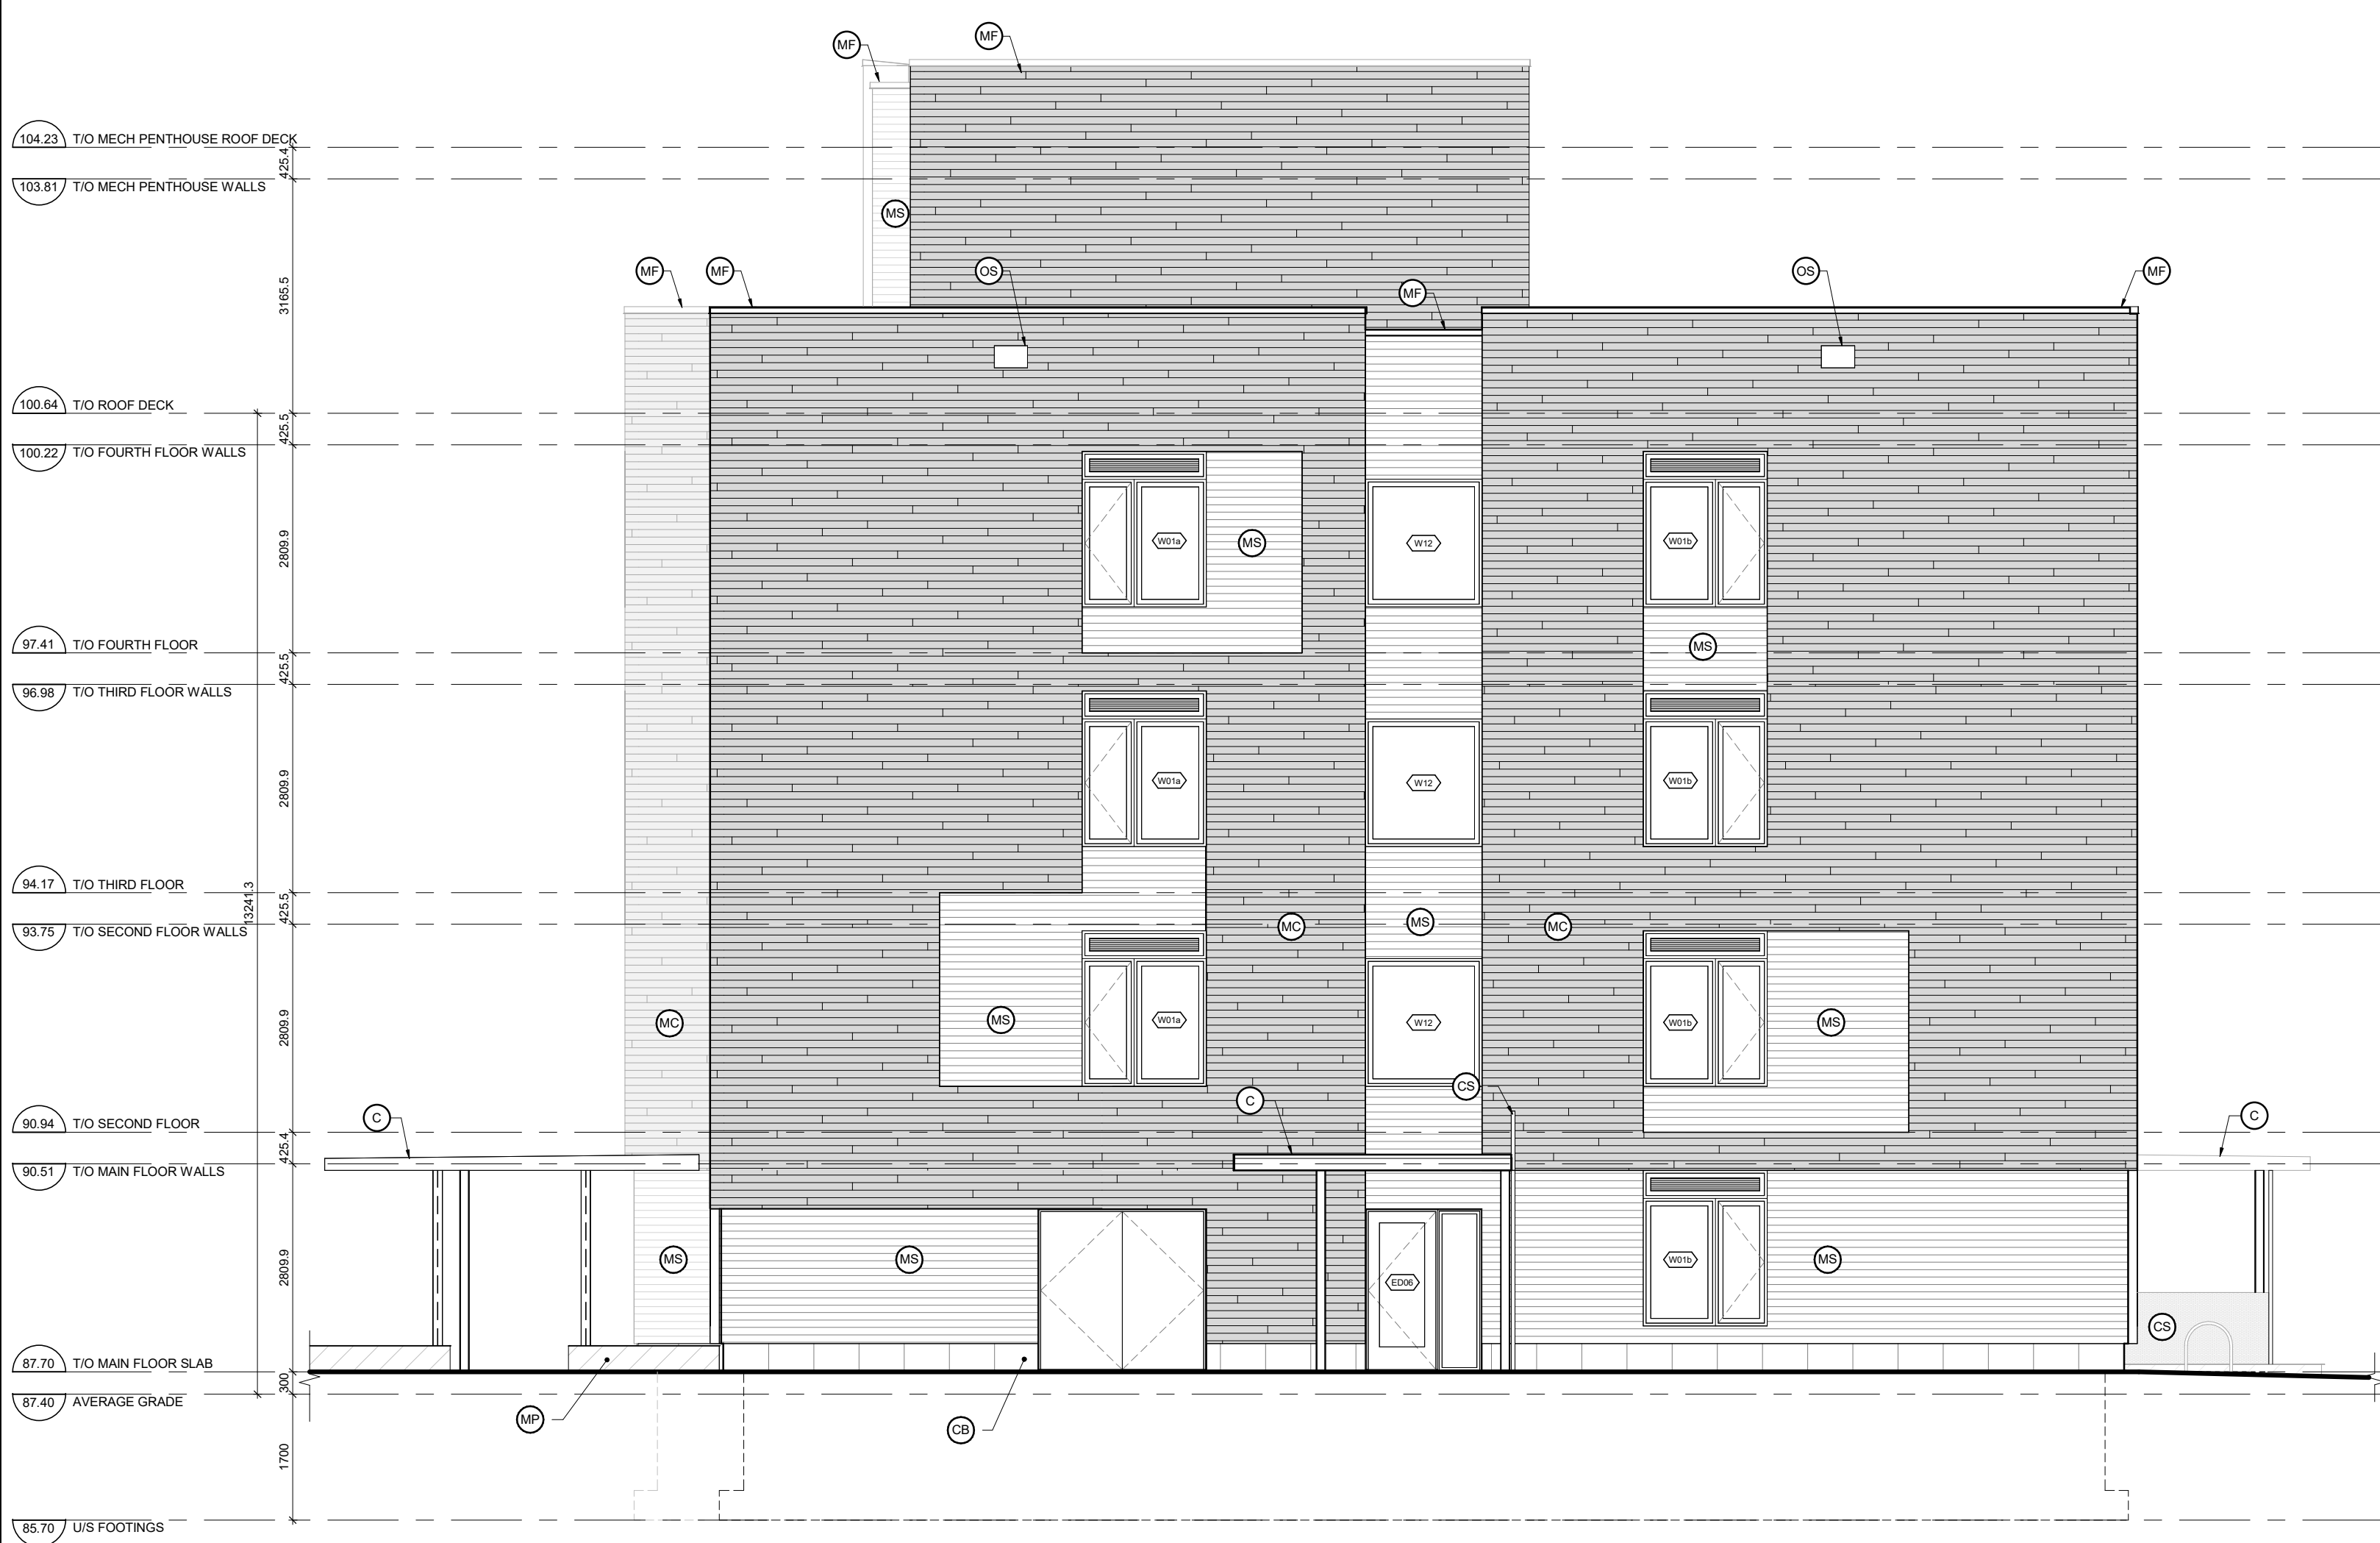

2 WEST ELEVATION
A202

PROJECT NAME
**OCH
HEATHERINGTON
MURB - LOT 1**
OTTAWA, ON


DRAWING
TITLE
**BUILDING
ELEVATION**

SCALE
AS NOTED
DRAWN BY
EK
DATE
26/08/21
PROJECT NO.
018-24

DRAWING NO.
A202

SEAL
ASSOCIATION
OF
ARCHITECTS
ANTHONY D. BRUNI
LICENCE
6554

COLIZZA BRUNI
architecture
76 CHAMBERLAIN AVE • OTTAWA • ONTARIO • K1S 1V9
T 613.236.2944 • F 613.236.6777 • www.colizzabruni.com

 

GENERAL NOTES

IT IS THE RESPONSIBILITY OF THE CONTRACTOR TO VERIFY ALL DIMENSIONS ON SITE AND REPORT ANY ERRORS AND OMISSIONS TO THE ARCHITECT. ALL CONTRACTORS MUST COMPLY WITH ALL PERTINENT CODES AND BY-LAWS. DO NOT SCALE DRAWINGS. THESE DRAWINGS MAY NOT BE USED FOR CONSTRUCTION UNTIL SIGNED. THIS DRAWING IS THE EXCLUSIVE PROPERTY OF COLIZZA BRUNI ARCHITECTURE INCORPORATED. COPYRIGHT RESERVED.

NO.	REV DATE	REV DESCRIPTION
01	2026/03/06	ISSUED FOR SPC APPLICATION
02	2026/06/05	ISSUED FOR DD
03	2026/07/31	ISSUED FOR 33% CD
04	2026/08/21	RE-ISSUED FOR SPC APPLICATION

PROJECT
NAME

OCH
HEATHERINGTON
MURB - LOT 1
OTTAWA, ON

DRAWING TITLE	TYP. SITE DETAILS
------------------	----------------------

SCALE
AS NOTED
DRAWN BY
EK
DATE
26/08/21
PROJECT NO.
018-24

DRAWING NO.

A601

SEAL

ONTARIO ASSOCIATION
OF
ARCHITECTS

ANTHONY D. BRUNI
LICENCE
6554

COLIZZA BRUNI
architecture

76 CHAMBERLAIN AVE • OTTAWA • ONTARIO • K1S 1V9
T 613.236.2944 • F 613.236.6777 • www.colizzabruni.com

PLAN NO.:19455