




NORTH ELEVATION

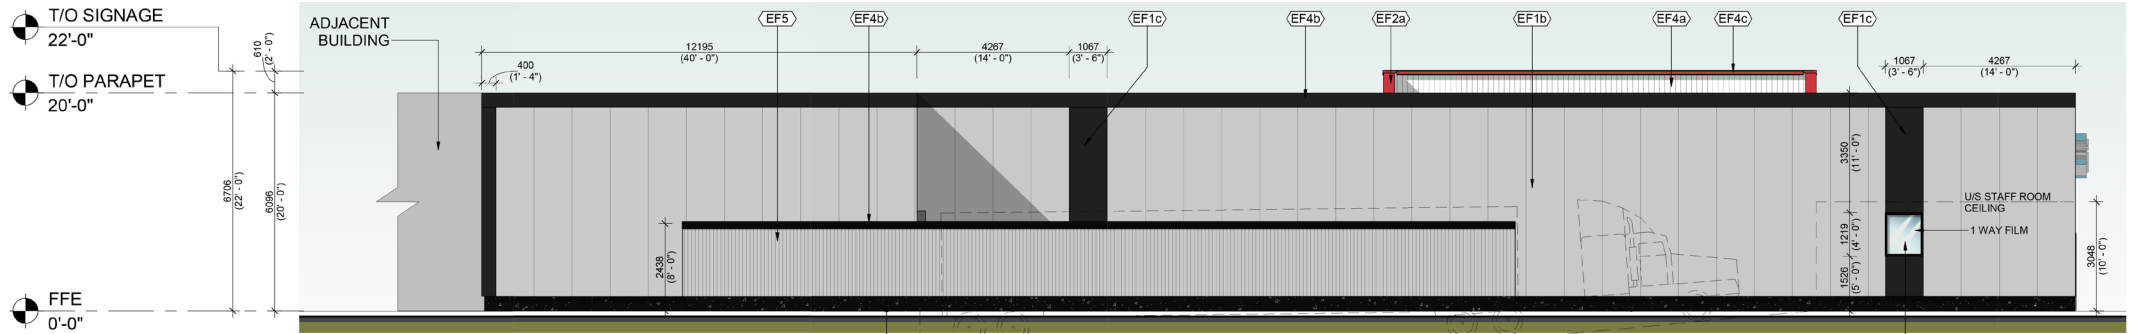

SOUTH ELEVATION

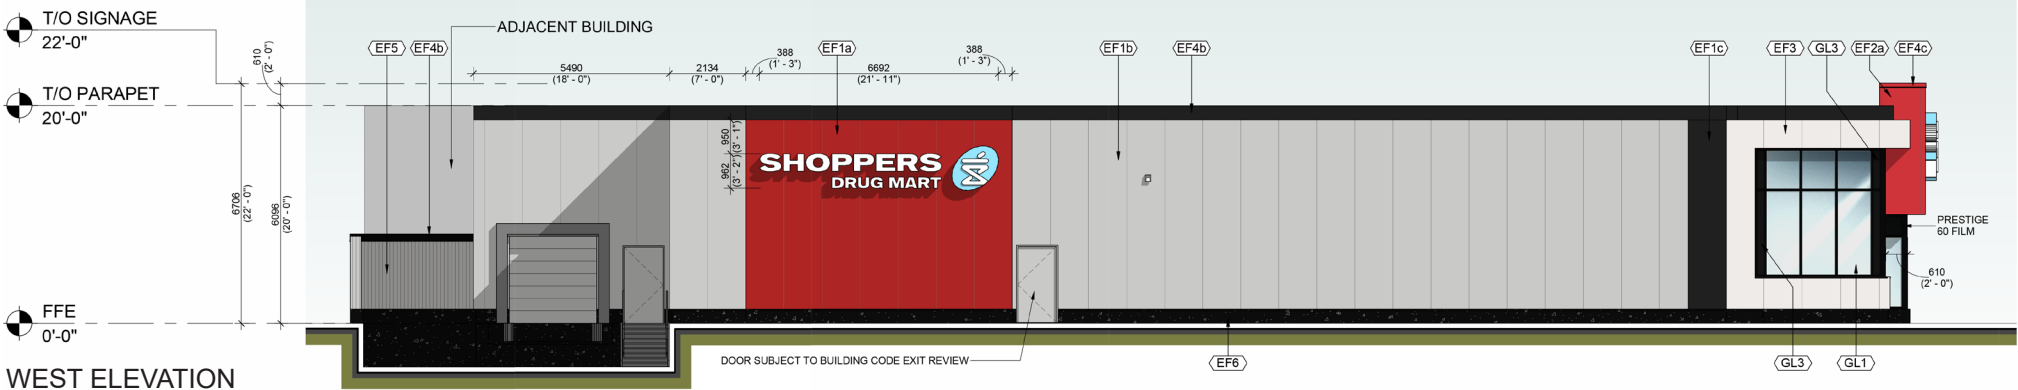

WEST ELEVATION

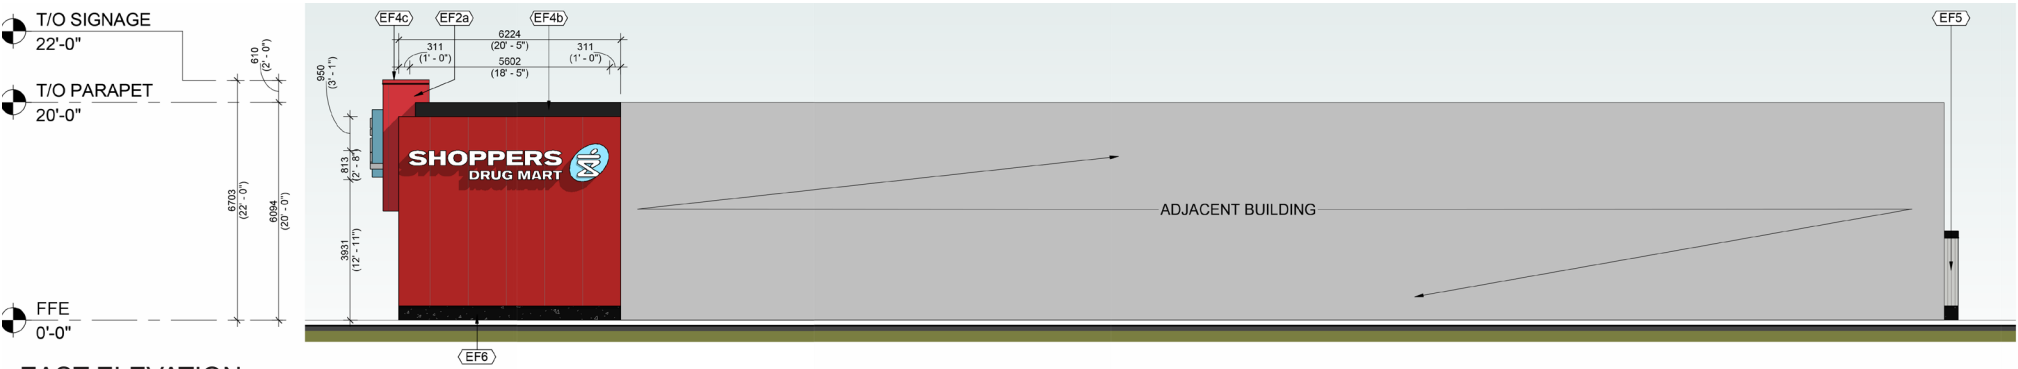

EAST ELEVATION

EXTERIOR FINISH SCHEDULE		
INSULATED METAL PANELS		
EF1a		NORBEC METAL PANEL COLOUR TO MATCH: VIBRANT RED FINISH: EXTERIOR: MICRORIBBED INTERIOR: SMOOTH FACE, NO PROFILE
EF1b		NORBEC METAL PANEL COLOUR TO MATCH: WHITE - WHITE FINISH: EXTERIOR: MICRORIBBED INTERIOR: SMOOTH FACE, NO PROFILE
EF1c		NORBEC METAL PANEL COLOUR TO MATCH: BLACK FINISH: EXTERIOR: MICRORIBBED INTERIOR: SMOOTH FACE, NO PROFILE OR KINGSPAN COLOUR - FLUOROPON LG SR RICH BLACK EXTERIOR - MICRO-RIBBED INTERIOR - SMOOTH, NO PROFILE
PREFINISHED ALUMINUM COMPOSITE PANELS		
EF2a		ALPOLIC ALUMINUM COMPOSITE PANELS BTR RED (4-BTR-50)
CLADIFY		
EF3		CLADIFY ALUMINUM COMPOSITE PANELS SUPERFICIE BLANC
MISC. ELEMENTS		
EF4a		METAL SIDING WHITE
EF4b		PREFINISHED METAL FLASHING BLACK
EF4c		PREFINISHED METAL FLASHING (RED) - COLOUR TO MATCH: BTR RED (4-BTR-50)
EF5		MR2 - METAL SIDING COLOUR TO MATCH: WHITE WHITE
CONCRETE FOUNDATION		
EF6		EXPOSED CONCRETE FOUNDATION C/W BLACK TINT
GLAZING		
GL1		ROCK GLASS WINDOW WALL SYSTEM: ROCK GLASS THERMALLY BROKEN HYBRID SEALED UNITS SINGLE PANE: 3/8" (10mm) ROCKGLASS NOTE: ALL ROCKGLASS GLAZING PANEL TO BE LESS THE 72" WIDE.
GL2		GLASS SPANDREL PANEL SPANDREL PANEL TYPE: NON TINTED FIXED OPAQUE PANEL FRAME TYPE: KAWNEER 1600UT W/ INSULATED BACK PAN FRAME COLOUR: BLACK ANODIZED ALUMINUM EXTERIOR GLAZING: 6MM CLEAR TEMPERED GLASS WITH OPACI COATING ON SURFACE#2 * OPACI FILM COLOUR - #3-976 BLACK GREY 22Ga INSULATED BACK PAN WITH 4" CURTAINROCK MINERAL WOOL INSULATION
GL3		ALUMINUM SPANDREL PANEL PANEL: 1/8" BLACK ANODIZED ALUMINUM TO MATCH GLAZING FRAME: PROVIDE ALUM. BACKPAN 22Ga INSULATED BACK PAN WITH 4" CURTAIN ROCK MINERAL WOOL INSULATION
NOTES: EXTERIOR LIGHTING SUBJECT TO SITE REVIEW. SCUPPERS TO BE CONFIRMED WITH TENANT. LED LIGHTING STRIPE TO BE PROVIDED WITHIN SDM SOFFIT CONDITIONS. FINAL EXTENT SUBJECT TO BE FUTURE COORDINATION.		

This proposal constitutes Work. "Work" means all artwork, renderings, key plans, and other materials and designs prepared by Turner Fleischer solely for this project/site. All Work remains the exclusive property of Turner Fleischer and retain all rights and title to the Work. Work may not be copied, reproduced, or republished without our prior written consent. The Work is subject to change and is made available for your review for informational and consultation purposes only in relation to this project/site.

Loblaw
Companies
Limited

STRANDHERD DR + SYSTEMHOUSE ST
BARRHAVEN, ONTARIO
22.016P01

PRILIMINARY
DWG #A2-4
2026-07-29
SCALE: N.T.S.

EXTERIOR ELEVATIONS

TURNER
FLEISCHER