
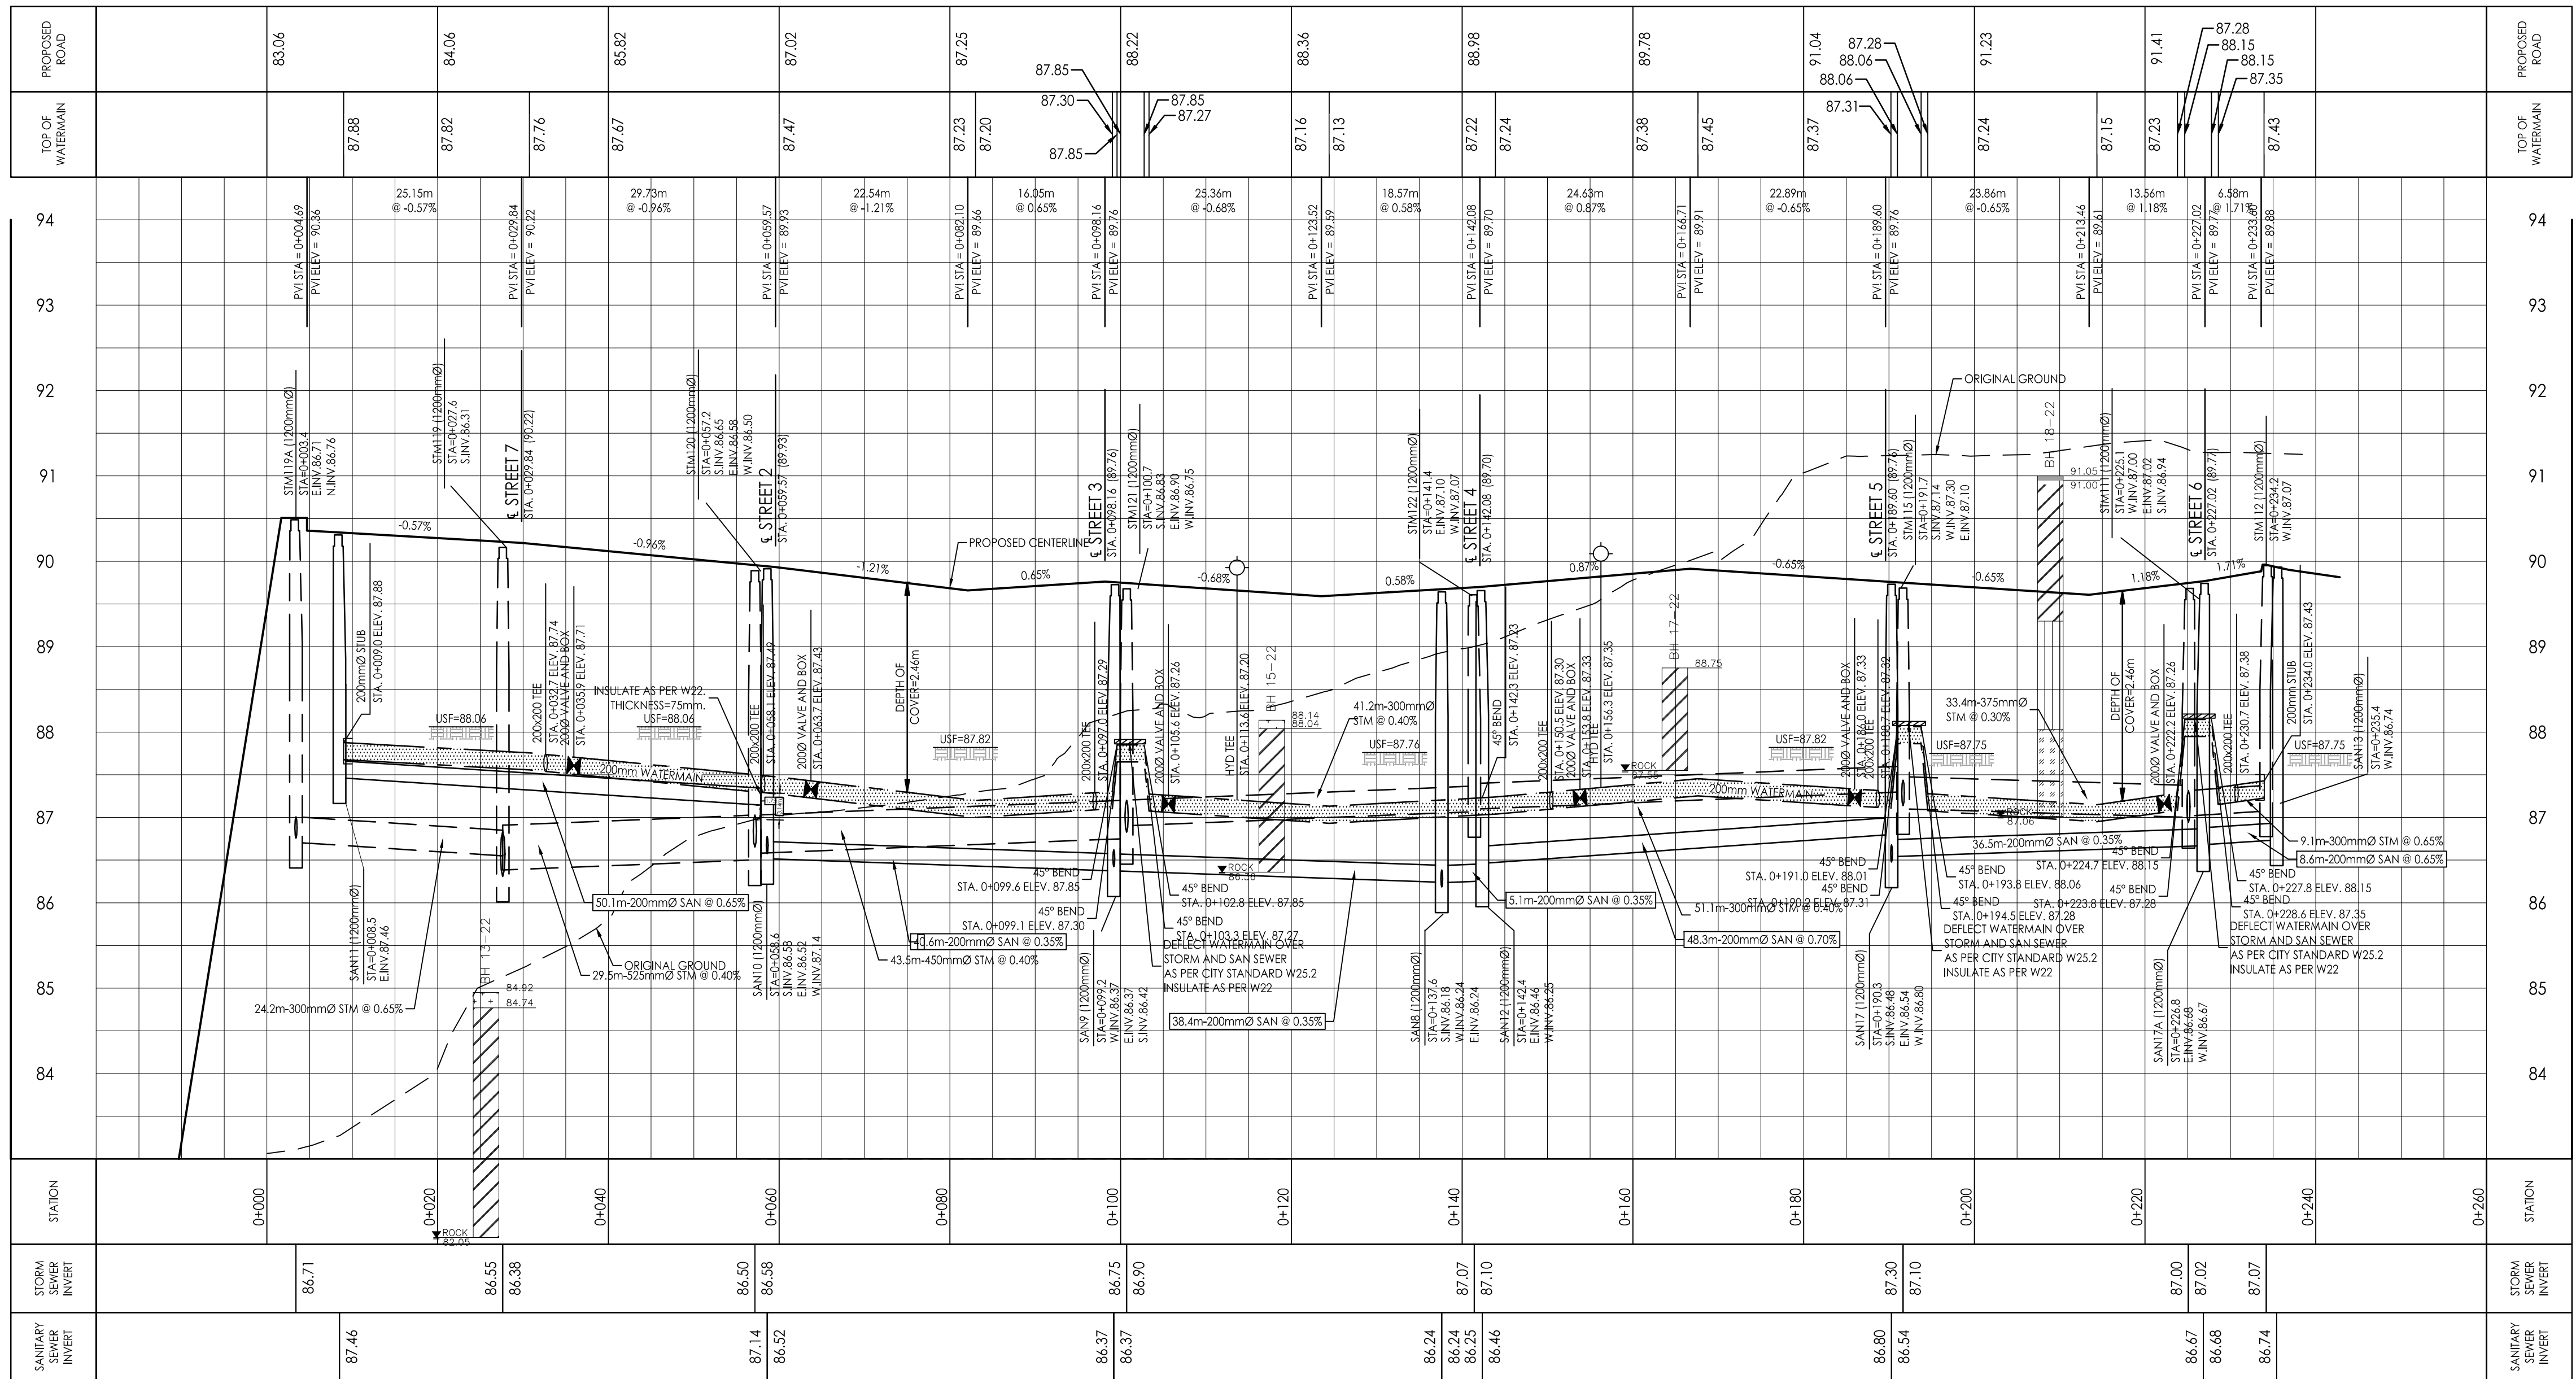


Legend

- PROPOSED WATERMAIN
- PROPOSED VALVE AND VALVE BOX
- PROPOSED VALVE CHAMBER
- PROPOSED REDUCER
- PROPOSED FIRE HYDRANT
- PROPOSED SANITARY SEWER
- PROPOSED STORM SEWER
- PROPOSED STORM SEWER AND ETOBICOKE SYSTEM
- PROPOSED CATCH-BASIN MANHOLE
- PROPOSED CATCH-BASIN
- EXISTING WATERMAIN
- EXISTING VALVE AND VALVE BOX
- EXISTING VALVE CHAMBER
- EXISTING REDUCER
- EXISTING FIRE HYDRANT
- EXISTING SANITARY SEWER
- EXISTING STORM SEWER
- EXISTING CATCH-BASIN MANHOLE
- EXISTING CATCH-BASIN
- PROPOSED DEPRESSURED CURB LOCATIONS
- PROPOSED BARRIER CURB
- THERMAL INSULATION ON STORM SEWER WHERE COVER IS LESS THAN 1.5m. THERMAL INSULATION ON WATERMAIN WHERE COVER IS LESS THAN 2.4m AS PER W22.
- PROPOSED 2H RATED FIRE WALL LOCATION
- SCUPPER LOCATIONS
- TYPICAL ROAD CROSS-SECTION
- REFER TO US-2 FOR MORE DETAILS
- SERVICE LATERAL LOCATION (SANITARY AND WATER ONLY)
- 130mm SANITARY SERVICE PVC SDR 26 @ 15.1m
- 19mm PE TUBING WATER SERVICE C/W CURB STOP AND SERVICE POST, METER AND RANCH METER
- STANDPOST ON PRIVATE SIDE TO BE LOCATED 0.5m BEHIND FACE OF CURB. STANDPOST ON PUBLIC SIDE TO BE ON PROPERTY
- SERVICE LATERAL LOCATION (SANITARY, WATER AND STORM)
- 100mm STORM SERVICE PVC SDR 26 @ 15.1m
- 130mm SANITARY SERVICE PVC SDR 26 @ 15.1m
- 19mm PE TUBING WATER SERVICE C/W CURB STOP AND SERVICE POST, METER AND RANCH METER
- STANDPOST ON PRIVATE SIDE TO BE LOCATED 0.5m BEHIND FACE OF CURB. STANDPOST ON PUBLIC SIDE TO BE ON PROPERTY

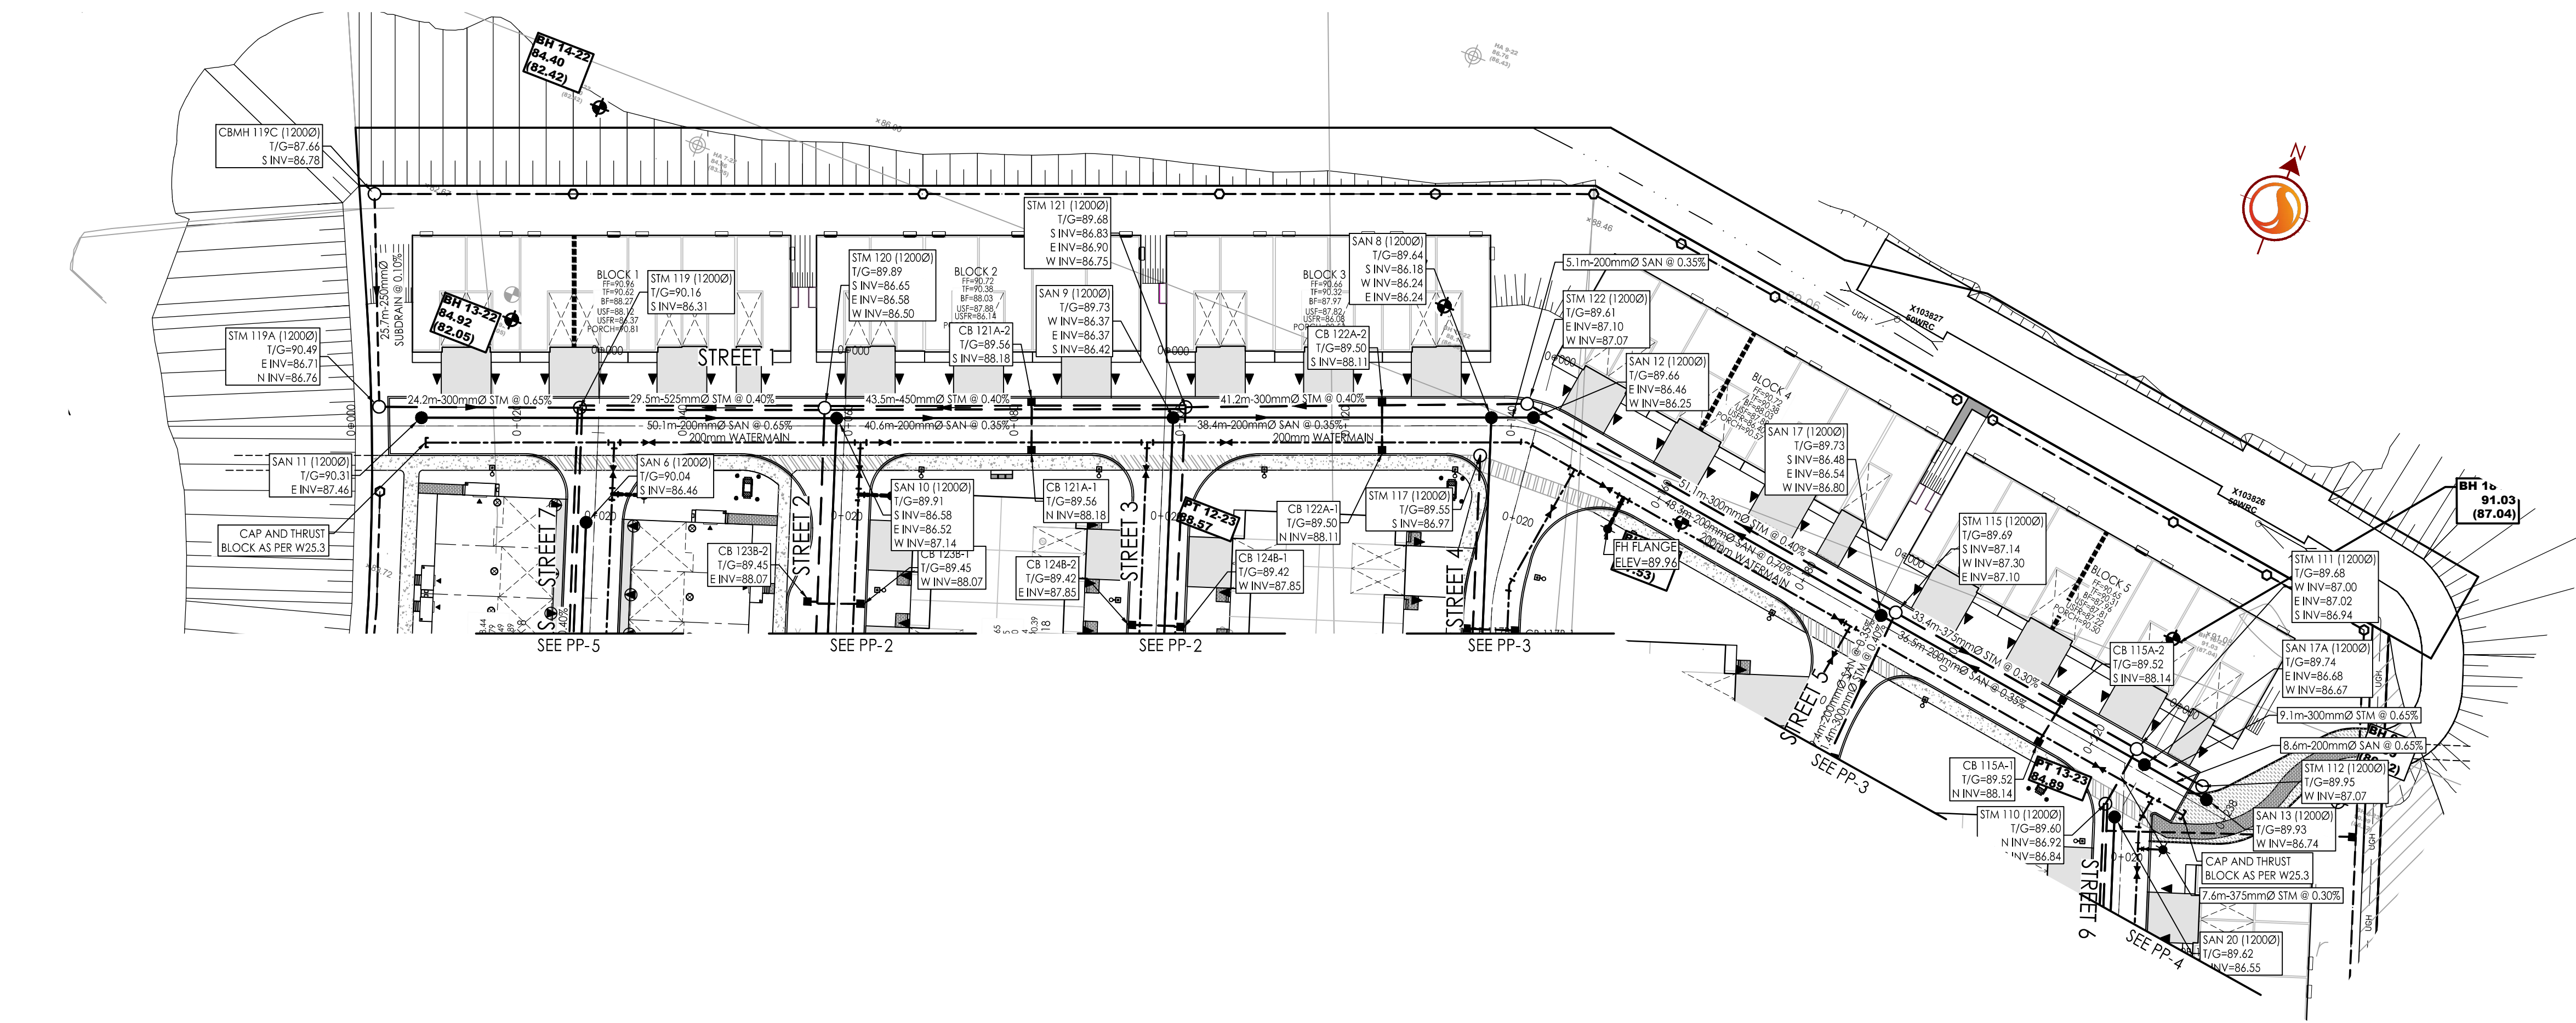

Revision	By	Appd.	Date
2	JP	PM	26.08.31
1	JP	PM	26.03.23
1	JP	PM	26.03.23

File Name: 160402276-08

Permit-Seal

Client/Project
MATTAMY HOMES

WATERIDGE VILLAGE
BLOCK 23
OTTAWA, ON, CANADA

Title
PLAN AND PROFILE
STREET 1
STA. 0+000 TO STA. 0+260

Project No. 160402276
Drawing No. 160402276
Scale 1:500H
Sheet 1 of 1
Revision 1