
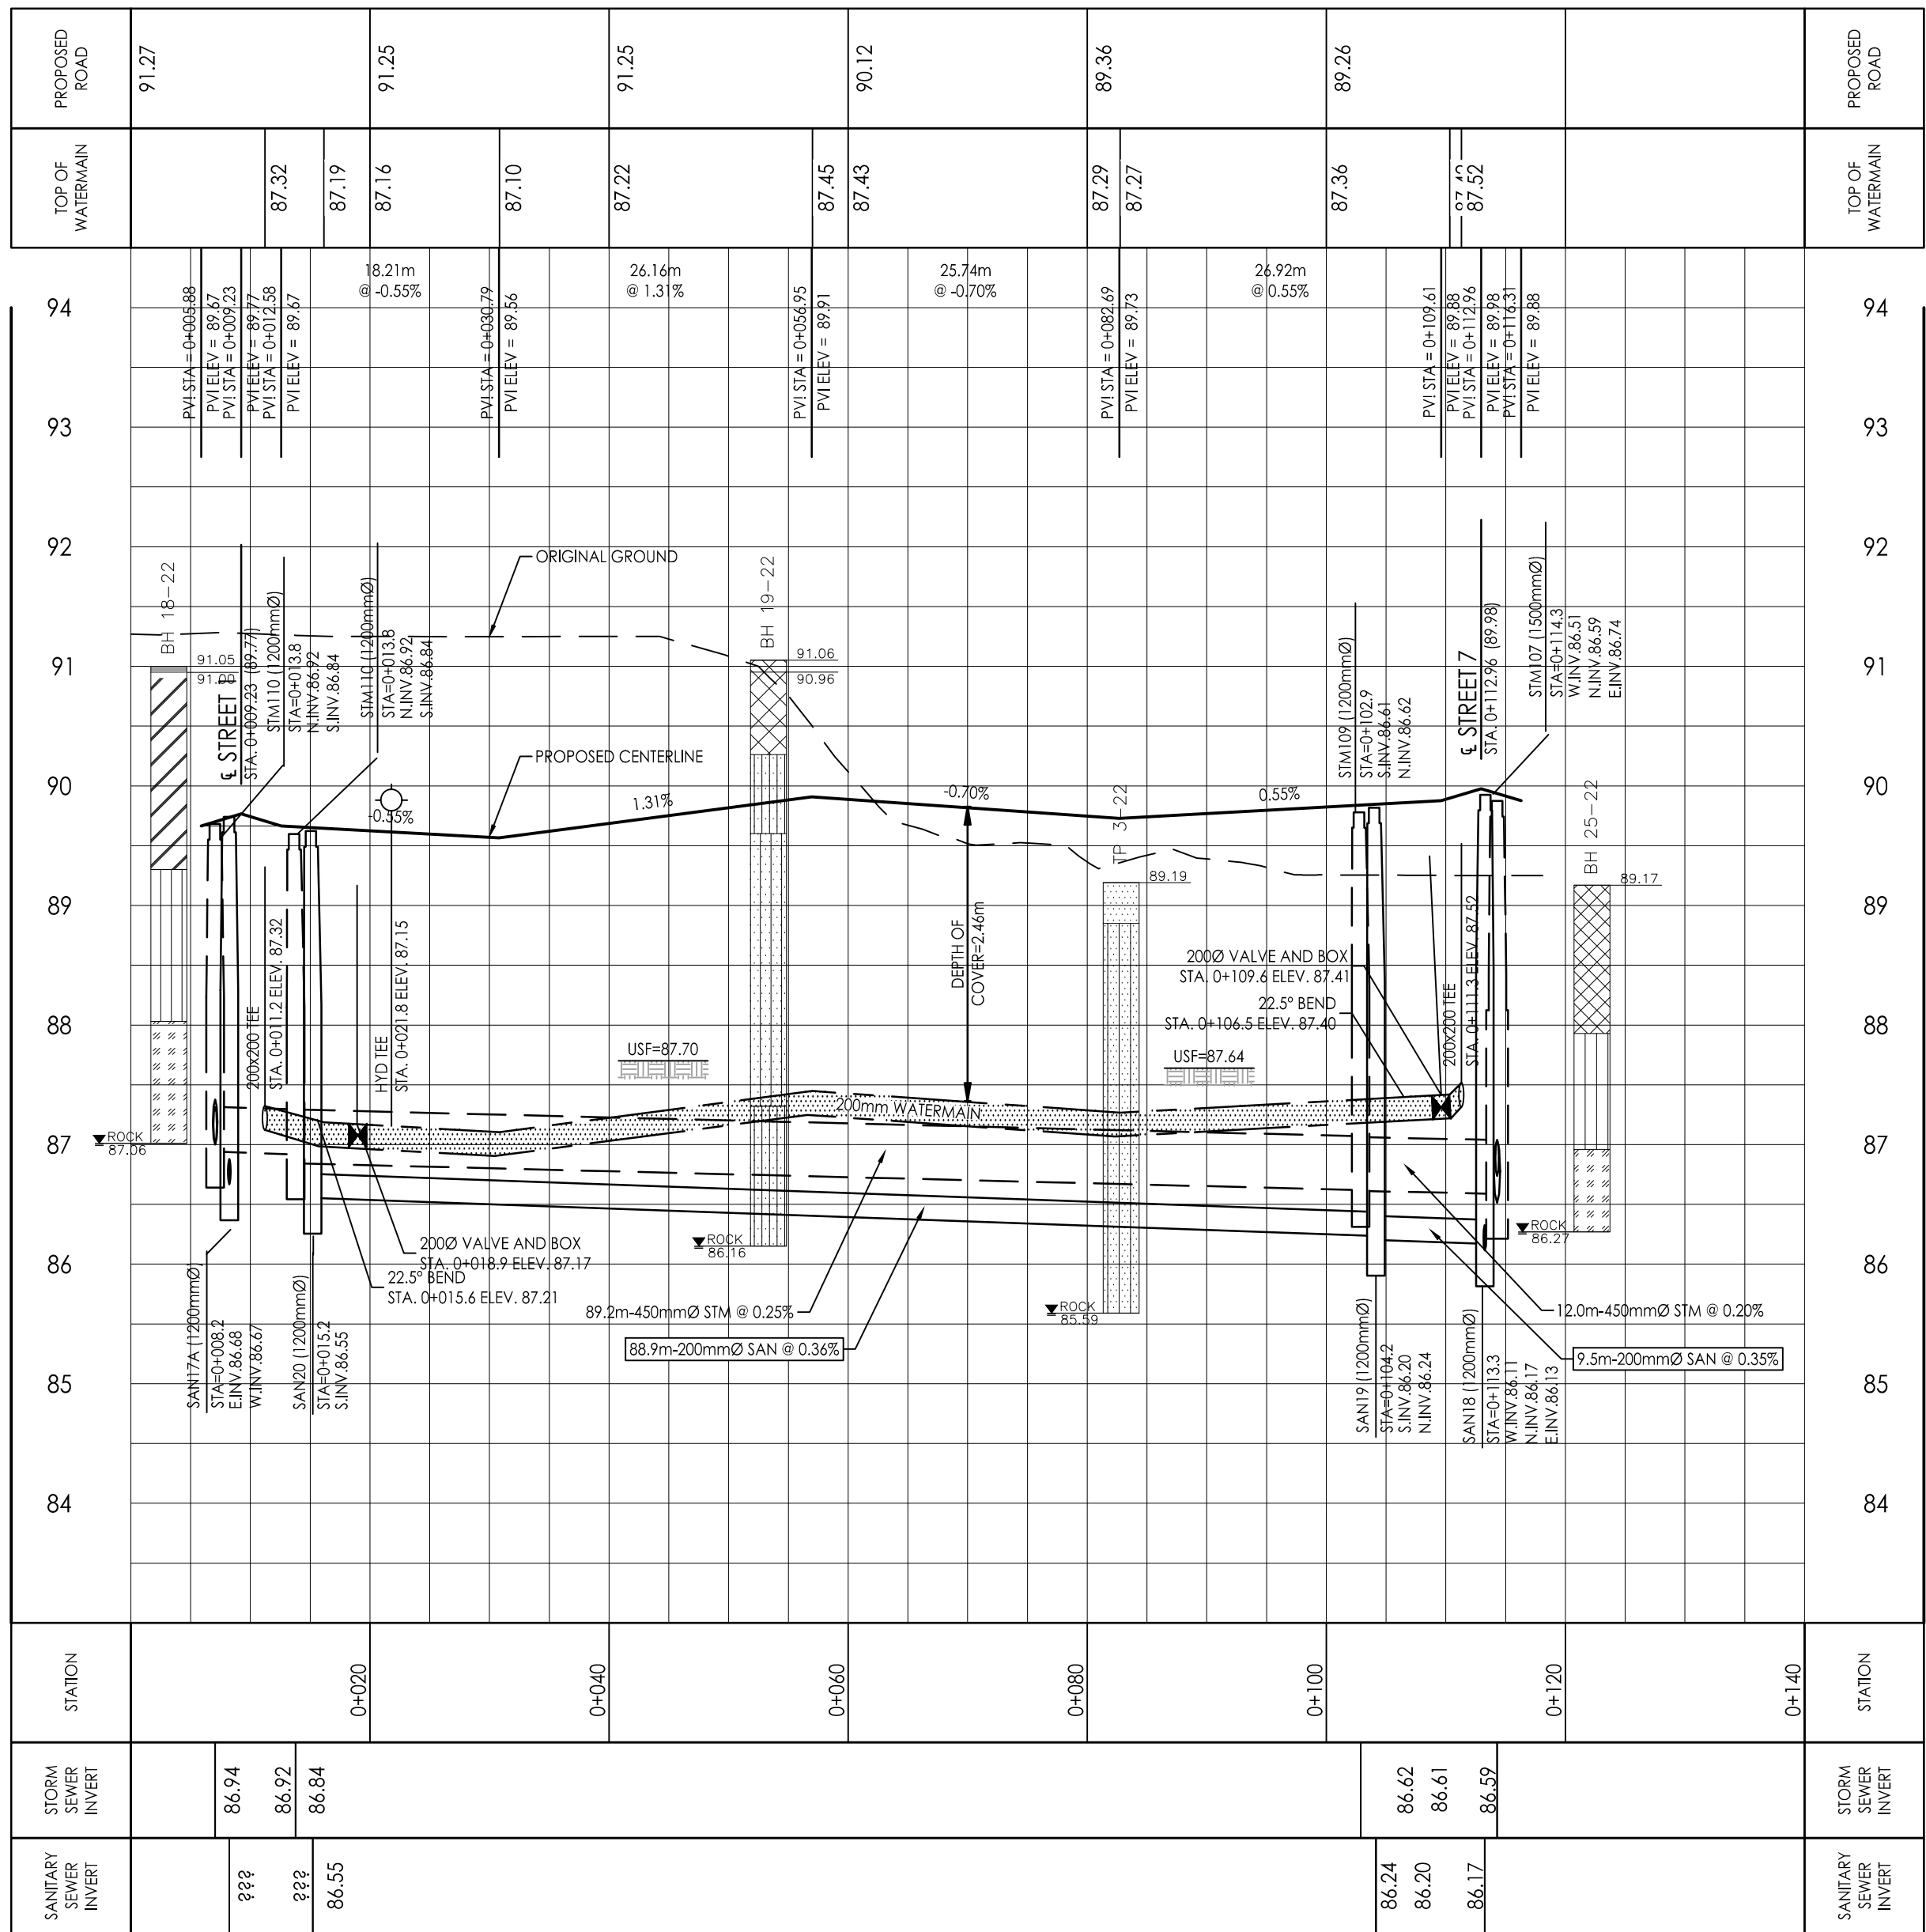


Copyright Reserved

The Contractor shall verify and be responsible for all dimensions. DO NOT scale the drawing - any errors or omissions shall be reported to Stantec without delay.
The Copyrights to all designs and drawings are the property of Stantec. Reproduction or use for any purpose other than that authorized by Stantec is forbidden.

Legend

- PROPOSED WATERMAIN
- PROPOSED VALVE AND VALVE BOX
- PROPOSED VALVE CHAMBER
- PROPOSED REDUCER
- PROPOSED FIRE HYDRANT
- PROPOSED SANITARY SEWER
- PROPOSED STORM SEWER
- PROPOSED STORM SEWER AND ETOBICOKE SYSTEM
- PROPOSED CATCH-BASIN MANHOLE
- PROPOSED CATCH-BASIN
- EXISTING WATERMAIN
- EXISTING VALVE AND VALVE BOX
- EXISTING VALVE CHAMBER
- EXISTING REDUCER
- EXISTING FIRE HYDRANT
- EXISTING SANITARY SEWER
- EXISTING STORM SEWER
- EXISTING CATCH-BASIN MANHOLE
- EXISTING CATCH-BASIN
- PROPOSED DEPRESSIONED CURB LOCATIONS
- PROPOSED BARRIER CURB
- THERMAL INSULATION ON STORM SEWER WHERE COVER IS LESS THAN 1.5m. THERMAL INSULATION ON WATERMAIN WHERE COVER IS LESS THAN 2.4m AS PER W22.
- PROPOSED 2H RATED FIRE WALL LOCATION
- SCUPPER LOCATIONS
- TYPICAL ROAD CROSS-SECTION
REFER TO US-2 FOR MORE DETAILS
- SERVICE LATERAL LOCATION (SANITARY AND WATER ONLY)
135mm SANITARY SERVICE PVC SDR 26 @ 1% MIN
19mm REX TUBING WATER SERVICE C/W CURB STOP AND SERVICE POST, METER AND RATCH METER.
STANDPOST ON PRIVATE SIDE TO BE LOCATED 0.5m BEHIND FACE OF CURB. STANDPOST ON PUBLIC SIDE TO BE ON PROPERTY.
- SERVICE LATERAL LOCATION (SANITARY, WATER AND STORM)
100mm STORM SERVICE PVC SDR 26 @ 1% MIN
135mm SANITARY SERVICE PVC SDR 26 @ 1% MIN
19mm REX TUBING WATER SERVICE C/W CURB STOP AND SERVICE POST, METER AND RATCH METER.
STANDPOST ON PRIVATE SIDE TO BE LOCATED 0.5m BEHIND FACE OF CURB. STANDPOST ON PUBLIC SIDE TO BE ON PROPERTY.

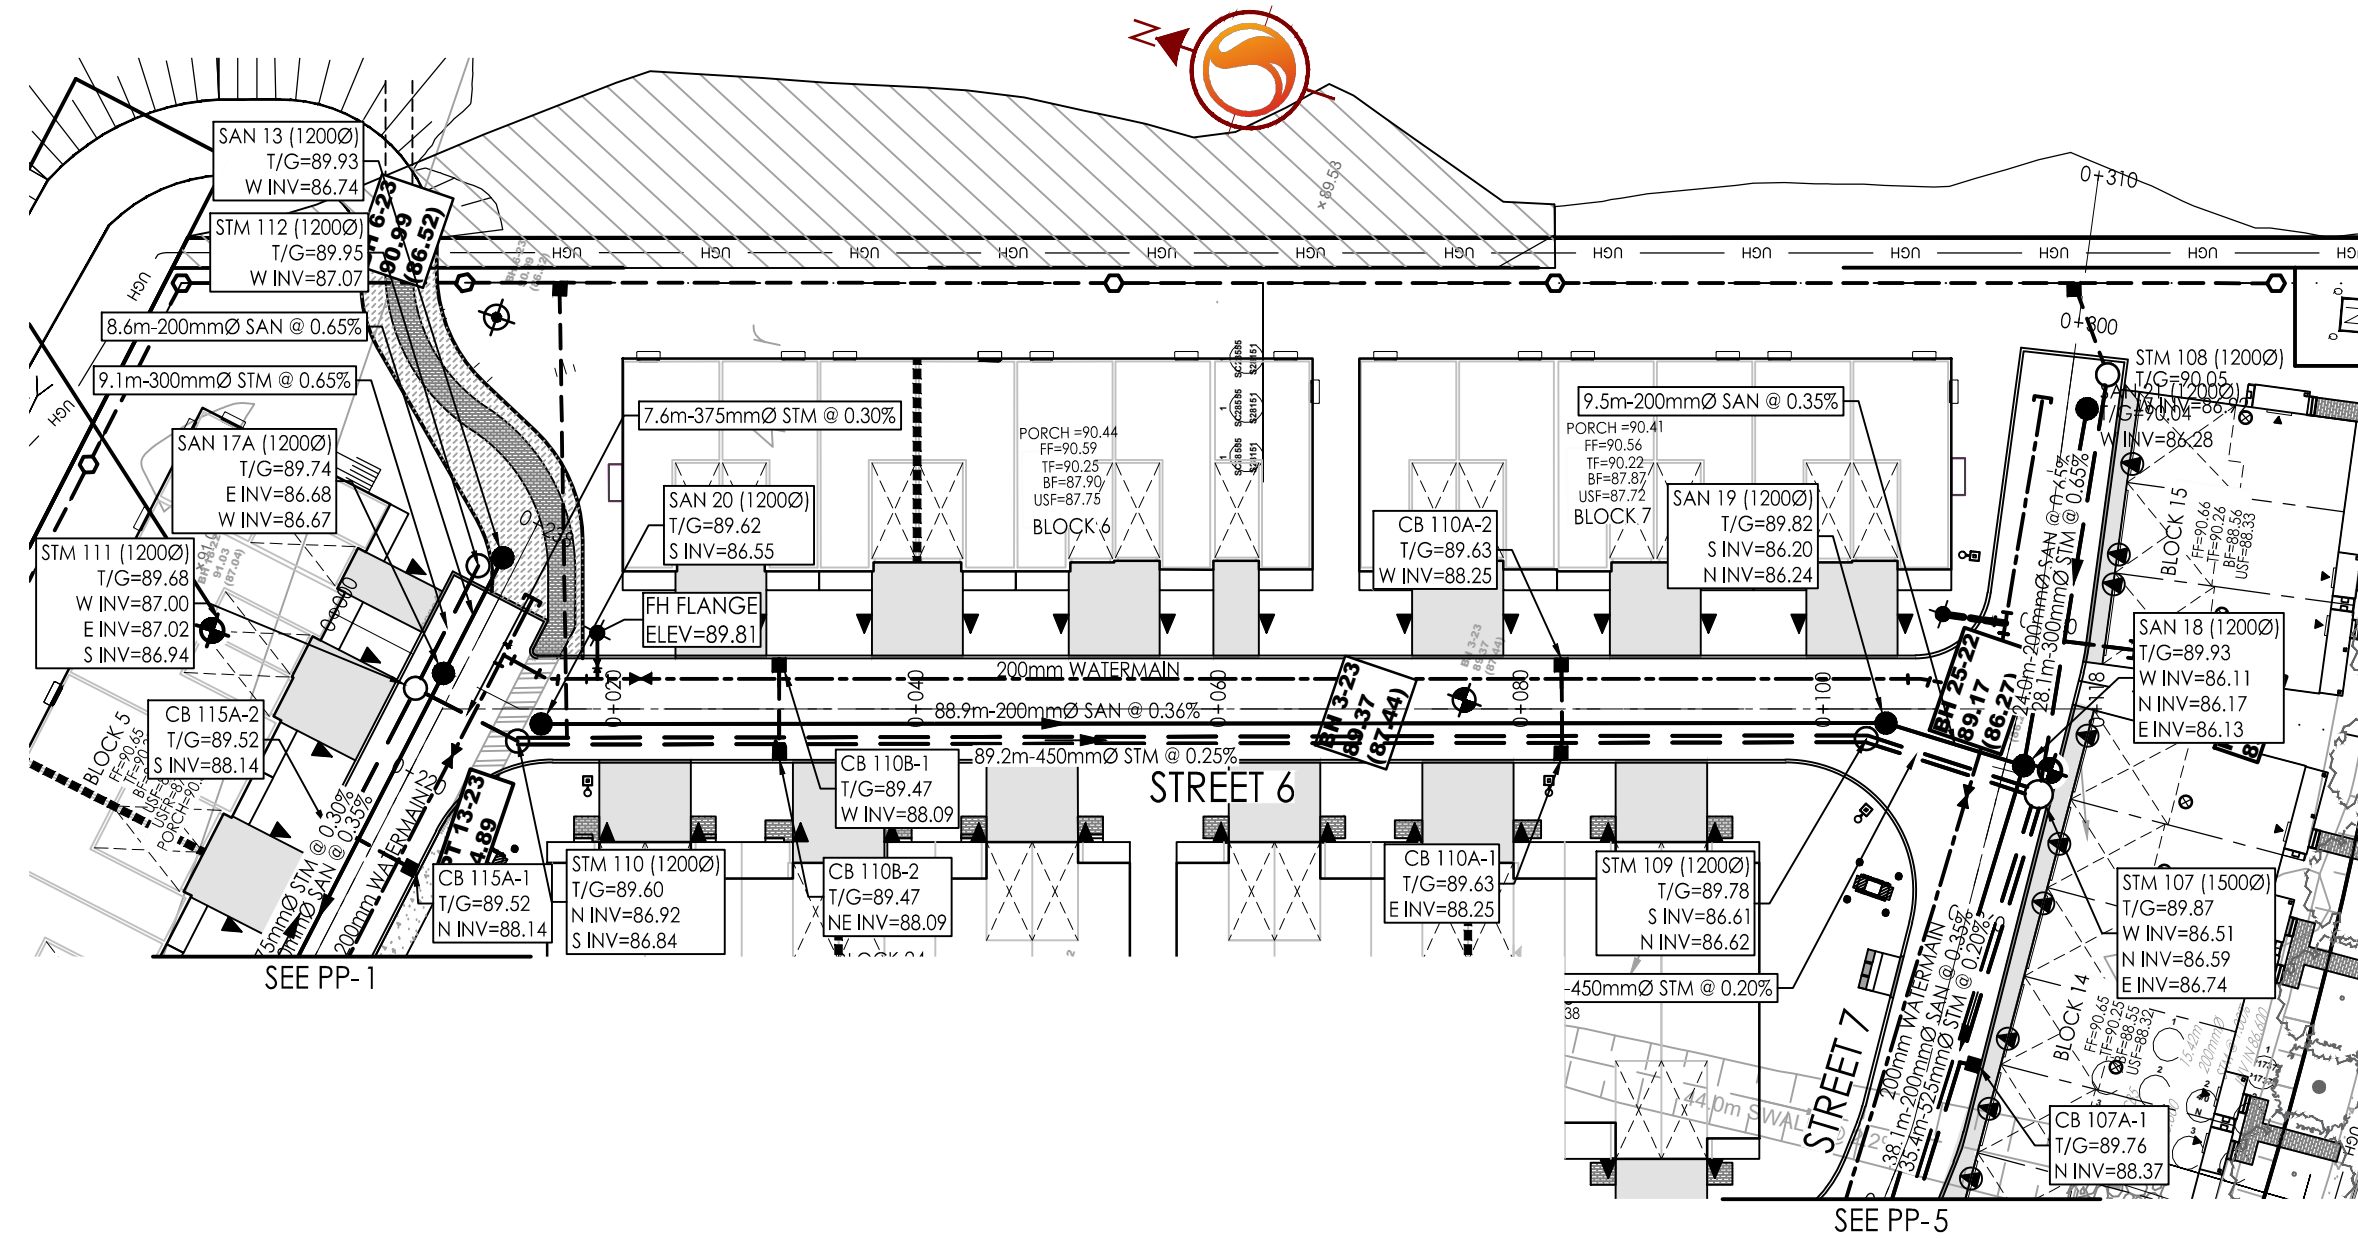

Revision			
2	ISSUED FOR SECOND SUBMISSION	JP	PM 26.08.31
1	ISSUED FOR CITY REVIEW	JP	PM 26.03.23
		By	Appd. YY.MM.DD

Permit-Seal			
File Name:	160402276-08	JP	PM 26.02.05
		Dwn.	Chkd. Dsgn. YY.MM.DD

Client/Project
MATTAMY HOMES

WATERIDGE VILLAGE
BLOCK 23
OTTAWA, ON, CANADA

Title
PLAN AND PROFILE
STREET 6
STA. 0+000 TO STA. 0+140

Project No. 160402276	Scale 1:500H 1:50V	Sheet 0 5 15 25m	Revision
--------------------------	--------------------------	---------------------	----------

PP-4

11 of 14

2
PLAN # XXXXX