


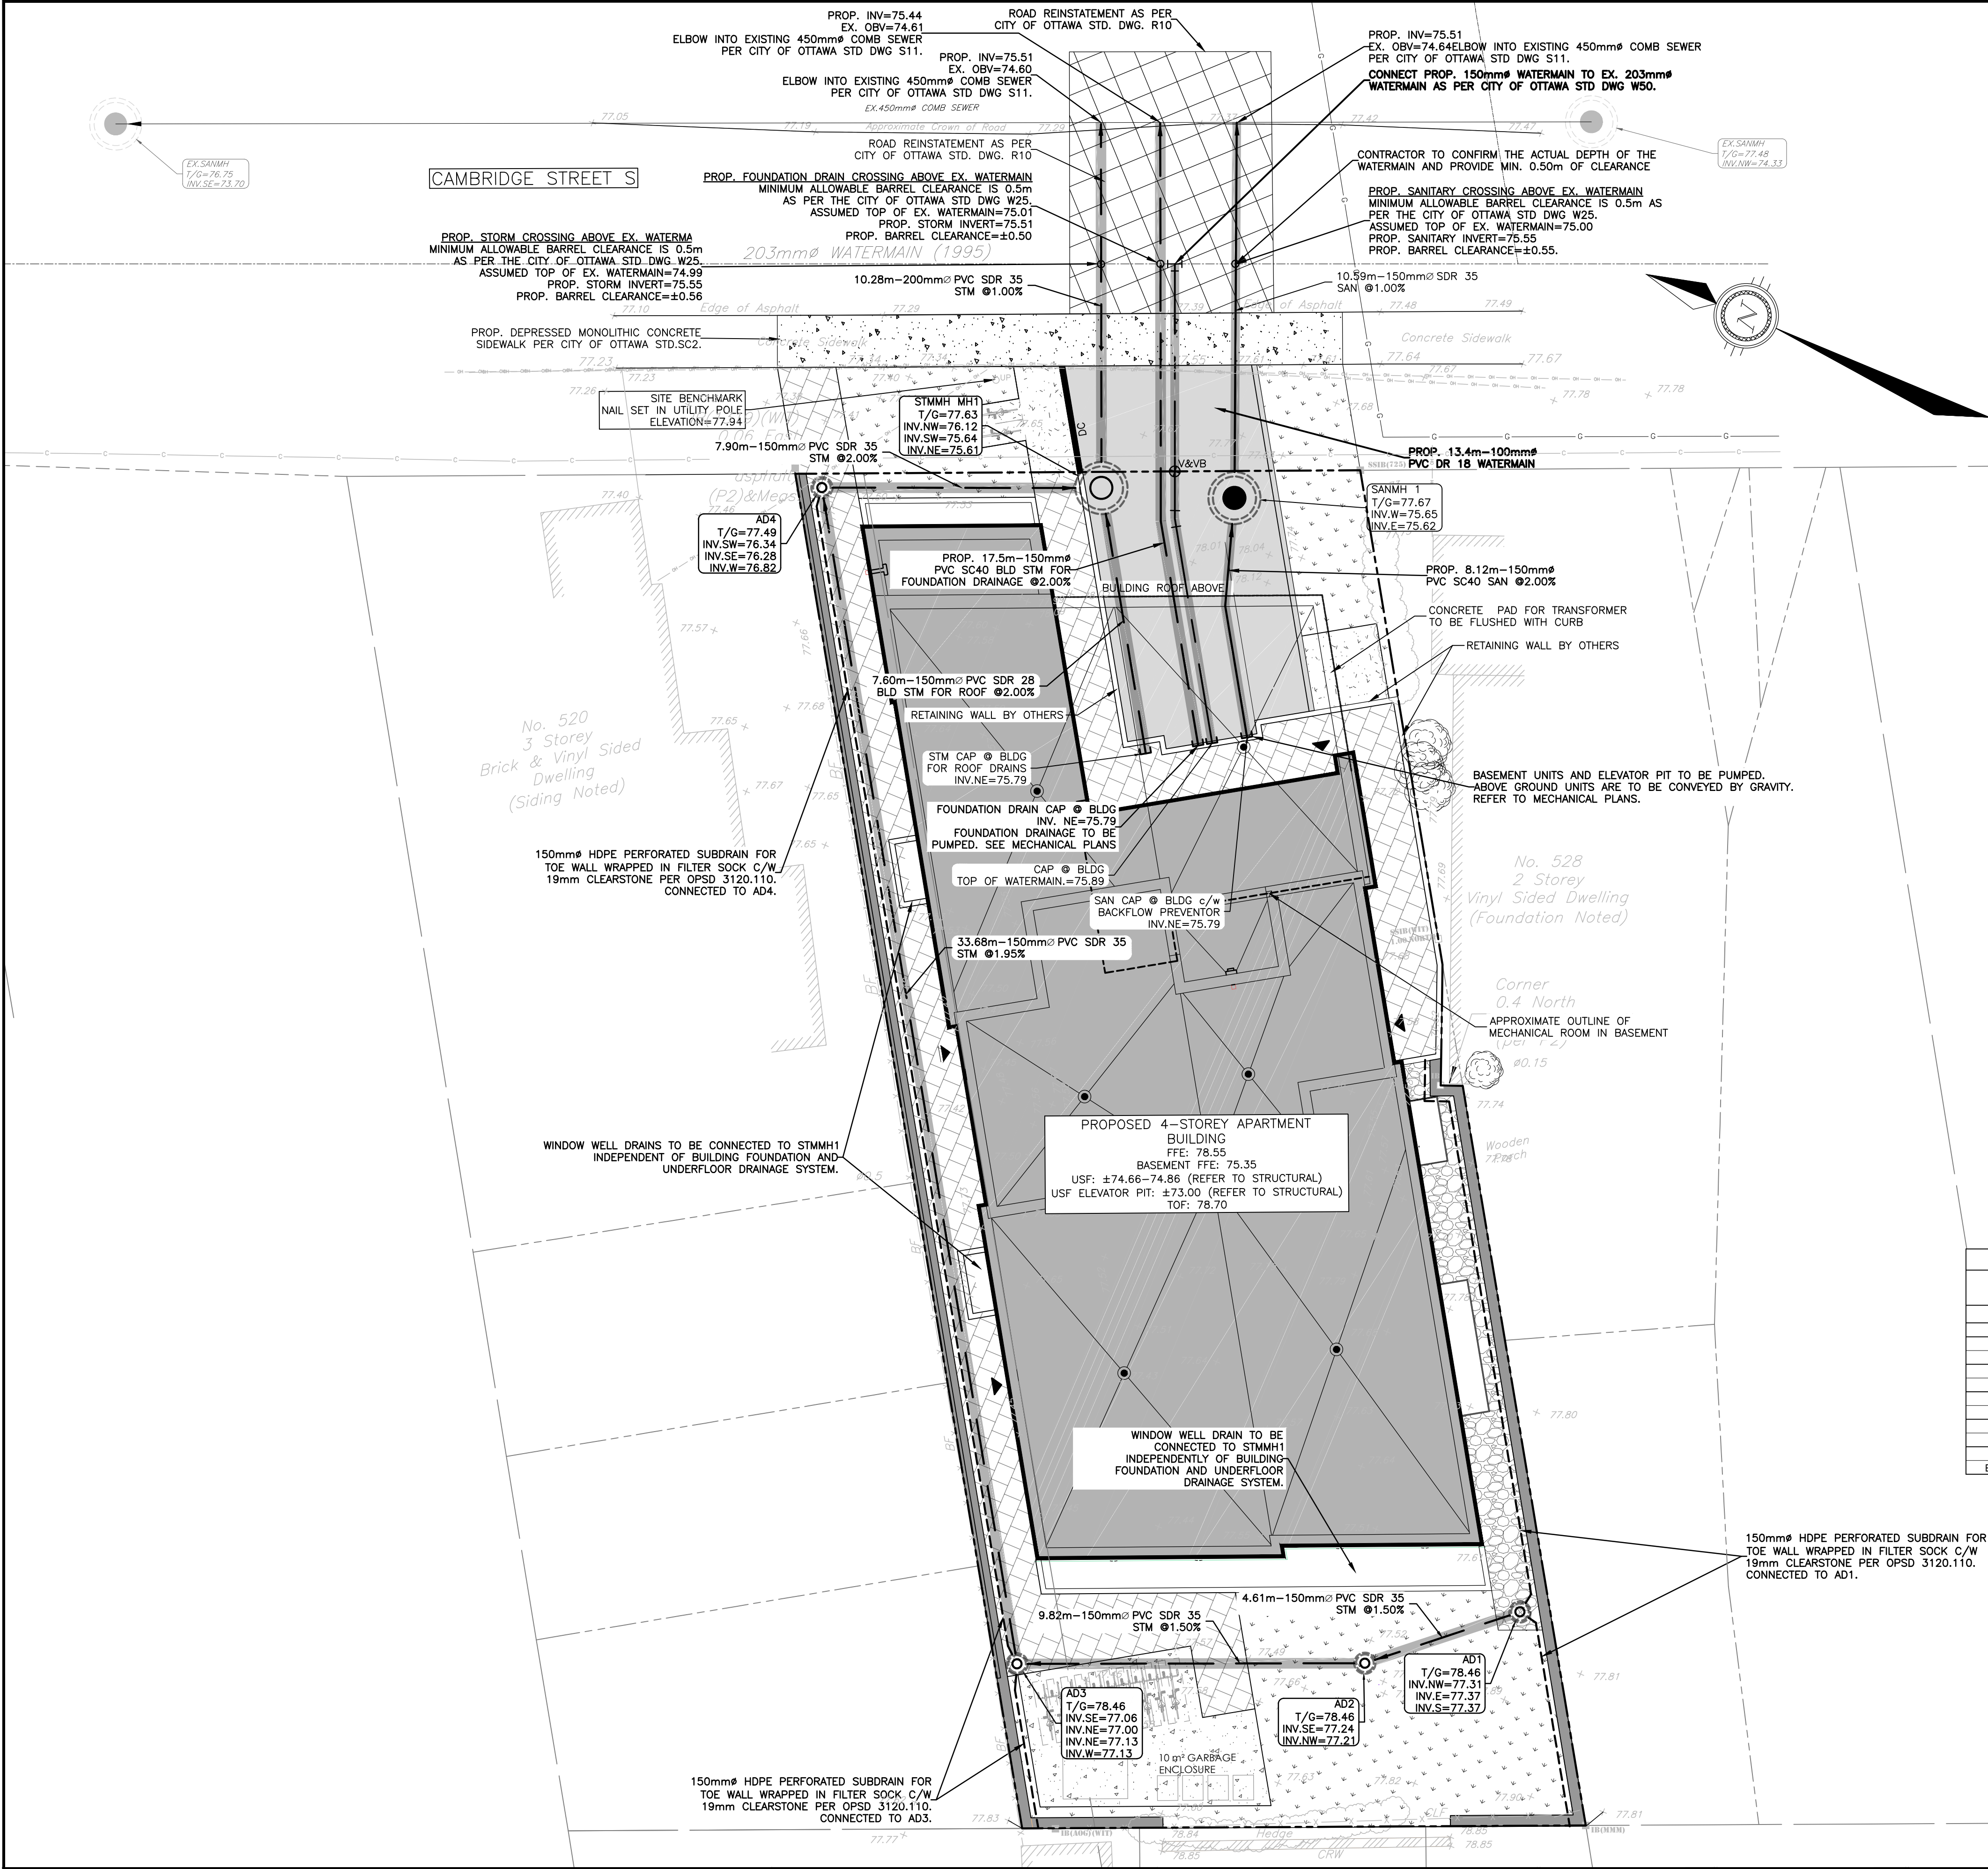

- LEGEND**
- PROPERTY LINE
 - EX. ROAD CENTERLINE
 - EX. UTILITY POLE
 - EX. WATER VALVE
 - EX. COMBINED SEWER MANHOLE
 - EX. COMBINED SEWER
 - EX. WATERMAIN
 - PROP. STORM SEWER
 - PROP. SANITARY SEWER
 - PROP. WATERMAIN
 - PROP. CATCHBASIN/AREA DRAIN
 - PROP. VALVE & VALEBOX
 - PROP. ROOF DRAIN
 - PROP. STORM/SANITARY MANHOLE
 - 100mm THICK HI-60 RIGID INSULATION ON ALL THREE SIDES PER CITY OF OTTAWA STD S35 FOR SEWERS AND W22 FOR WATERMAIN
 - PROP. GRASS/SOFT LANDSCAPING AS PER LANDSCAPE PLAN
 - PROP. CLEAR STONE
 - PROP. CONCRETE SURFACE
 - PROP. ASPHALT

PROPOSED SEWER TABLE								
STRUCTURE	U/S	D/S	TYPE	INVERT ELEV (m)		NOMINAL DIA (mm)	LENGTH	MATERIAL
				U/S	D/S			
BLD	SAN/MH1	SAN		75.79	75.65	150	8.12	PVC
SAN/MH1	MUNI COMB	SAN		75.62	75.51	150	10.6	PVC
AD1	AD2	STM		77.31	77.24	150	4.61	PVC
AD2	AD3	STM		77.21	77.06	150	9.82	PVC
AD3	AD4	STM		77.00	76.94	150	33.68	PVC
AD4	STM/MH1	STM		76.28	76.12	150	7.9	PVC
BLD ROOF	STM/MH1	STM		75.79	75.64	150	7.6	PVC
STM/MH1	MUNI COMB. SEWER	STM		75.61	75.51	200	10.3	PVC
BLD FDN DRAIN	MUNI COMB. SEWER	STM		75.79	75.44	150	17.5	PVC


STRUCTURE TABLE										
STRUCTURE NUMBER	TYPE	LID ELEVATION (m)	INVERT IN (m)	DIA (mm)	INVERT OUT (m)	DIA (mm)	SIZE	STRUCTURE		
								REFERENCE	FRAME	COVER
AD1	STM	78.46	77.37	150	77.31	150	600mm	ADS Nyloplast Drain Basin c/w D.I. Frame and Cover		
AD2	STM	78.46	77.24	150	77.21	150	600mm	ADS Nyloplast Drain Basin c/w D.I. Frame and Cover		
AD3	STM	78.46	77.06	150	77.00	150	600mm	ADS Nyloplast Drain Basin c/w D.I. Frame and Cover		
AD4	STM	77.49	76.34	150	76.28	150	600mm	ADS Nyloplast Drain Basin c/w D.I. Frame and Cover		
STM/MH1	STM	77.62	76.12	150	75.61	200	1200mm	OPSD 701.010	S25	S24.1
SAN/MH1	SAN	77.67	75.65	150	75.62	150	1200mm	OPSD 701.010	S25	S24

CAUTION
THE POSITION OF ALL POLE LINES, CONDUITS, WATERMAINS, SEWERS AND OTHER UNDERGROUND AND OVERGROUND UTILITIES AND STRUCTURES IS NOT NECESSARILY SHOWN ON THE CONTRACT DRAWINGS, AND WHERE SHOWN, THE ACCURACY OF THE POSITION OF SUCH UTILITIES AND STRUCTURES IS NOT GUARANTEED. BEFORE STARTING WORK, DETERMINE THE EXACT LOCATION OF ALL SUCH UTILITIES AND STRUCTURES AND ASSUME ALL LIABILITY FOR DAMAGE TO THEM.

JOB BENCH MARK
NAIL SET IN UTILITY POLE LOCATED ADJACENT TO THE SIDEWALK ALONG EASTERN PROPERTY LINE AT ELEVATION=77.94
NORTHING=5029350.4849 EASTING=367313.2131

TOPOGRAPHIC INFORMATION
LOT2 AND PART OF LOT1 REGISTERED PLAN 31326, CITY OF OTTAWA.
TOPOGRAPHIC INFORMATION PROVIDED BY MONUMENT-URSO SURVEYING LTD. DATED SEPTEMBER 25, 2025.
SITE GRID SYSTEM MTM NAD 83, ZONE 9.

REV	REVISION DESCRIPTION	DATE	BY	APPD
4	REISSUED FOR SPA	08/09/26	NP	AKJ
3	REVISED PER UPDATED SITE PLAN	25/08/26	NP	AKJ
2	REVISED PER CITY COMMENTS	23/07/26	NP	AKJ
1	ISSUED FOR SPA	01/05/26	NP	AKJ

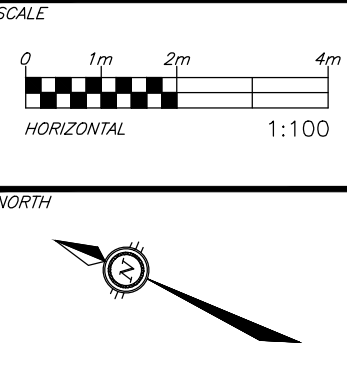

DESIGNED BY
A. K. JARIWALA
100562090
2026/09/08
PROVINCE OF ONTARIO



CLIENT
522 CAMBRIDGE LTD.
187 CHEMIN OLD CHELSEA, SUITE 101
CHELSEA, QC. J9B 1J3
613.???-????

exp. Services Inc.
1-813-888-1889 | F +1-613-225-7330
1005-22nd Avenue North, Unit 100
Ottawa, ON K2B 8K6
Canada
www.exp.com

• BUILDINGS • EARTH & ENVIRONMENT • ENERGY •
• INDUSTRIAL • INFRASTRUCTURE • SUSTAINABILITY •

BASEPLAN NP
DESIGN NP
CHECKED AKJ
CAD NP
PROJECT MANAGER AKJ
APPROVED AKJ

PROJECT
RESIDENTIAL DEVELOPMENT
522 CAMBRIDGE STREET SOUTH
OTTAWA, ONTARIO.

SITE SERVICING PLAN


PROJECT No.
OTT-25015974-AD
SURVEY
MUS
DATE
2025-12-01
DRAWING No.
C100




	EX. ROAD CENTERLINE
	EX. UTILITY POLE
	EX. WATER VALVE
	EX. COMBINED SEWER MANHOLE
	EX. ELEVATION
	PROP. GRADE (%)
	PROP. ELEVATION
	PROP. ELEVATION (TOP OF CURB)
	PROP. ELEVATION (BOTTOM OF CURB)
	PROP. ELEVATION (MATCH EX. ELEV.)
	PROP. FINISHED FLOOR ELEVATION
	PROP. TOP OF RETAINING WALL ELEV.
	PROP. BOTTOM OF RETAINING WALL ELEV.
	PROP. BARRIER CURB
	PROP. DEPRESSED CURB
	PROP. STORM/SANITARY MANHOLE
	PROP. ROOF DRAIN
	PROP. GRASS/SOFT LANDSCAPING AS PER LANDSCAPE PLAN
	PROP. CLEAR STONE
	PROP. CONCRETE SURFACE
	PROP. ASPHALT
	PROP. TOE WALL AS PER O.P.S.D. 3120.100-TYPE

PROJECT No.	OTT-25015974-AC
SURVEY	MUS
DATE	2025-12-01
DRAWING No.	C300

File Name: \\exp\tech\441-25015974-00\441-25015974-00.dwg User: jkariwala Date: 2025-12-01 1:18 PM Plot Date: 2025-12-01 1:18 PM Plot Scale: 1:100 Plot Size: 11.00 x 16.00
Unit: Imperial Units
Reference: XREF - SITE PLAN.dwg XREF - EROSION AND SEDIMENT CONTROLS.dwg XREF - MUD MAT.dwg XREF - FILTER BAG.dwg XREF - JOINT DETAIL.dwg XREF - SECTION A-A.dwg XREF - PERSPECTIVE VIEW.dwg XREF - PLAN.dwg XREF - MUD MAT DETAIL.dwg XREF - FILTER BAG DETAIL.dwg XREF - KEY PLAN.dwg XREF - CAUTION.dwg XREF - JOB BENCH MARK.dwg XREF - TOPOGRAPHIC INFORMATION.dwg XREF - REVISION.dwg XREF - SCALE.dwg XREF - DESIGNED BY.dwg XREF - REVIEWED BY.dwg XREF - CLIENT.dwg XREF - PROJECT.dwg XREF - BASEPLAN.dwg XREF - CHECKED.dwg XREF - CAD.dwg XREF - PROJECT MANAGER.dwg XREF - APPROVED.dwg XREF - DATE.dwg XREF - DRAWING NO.dwg XREF - PROJECT NO.dwg XREF - SURVEY.d�

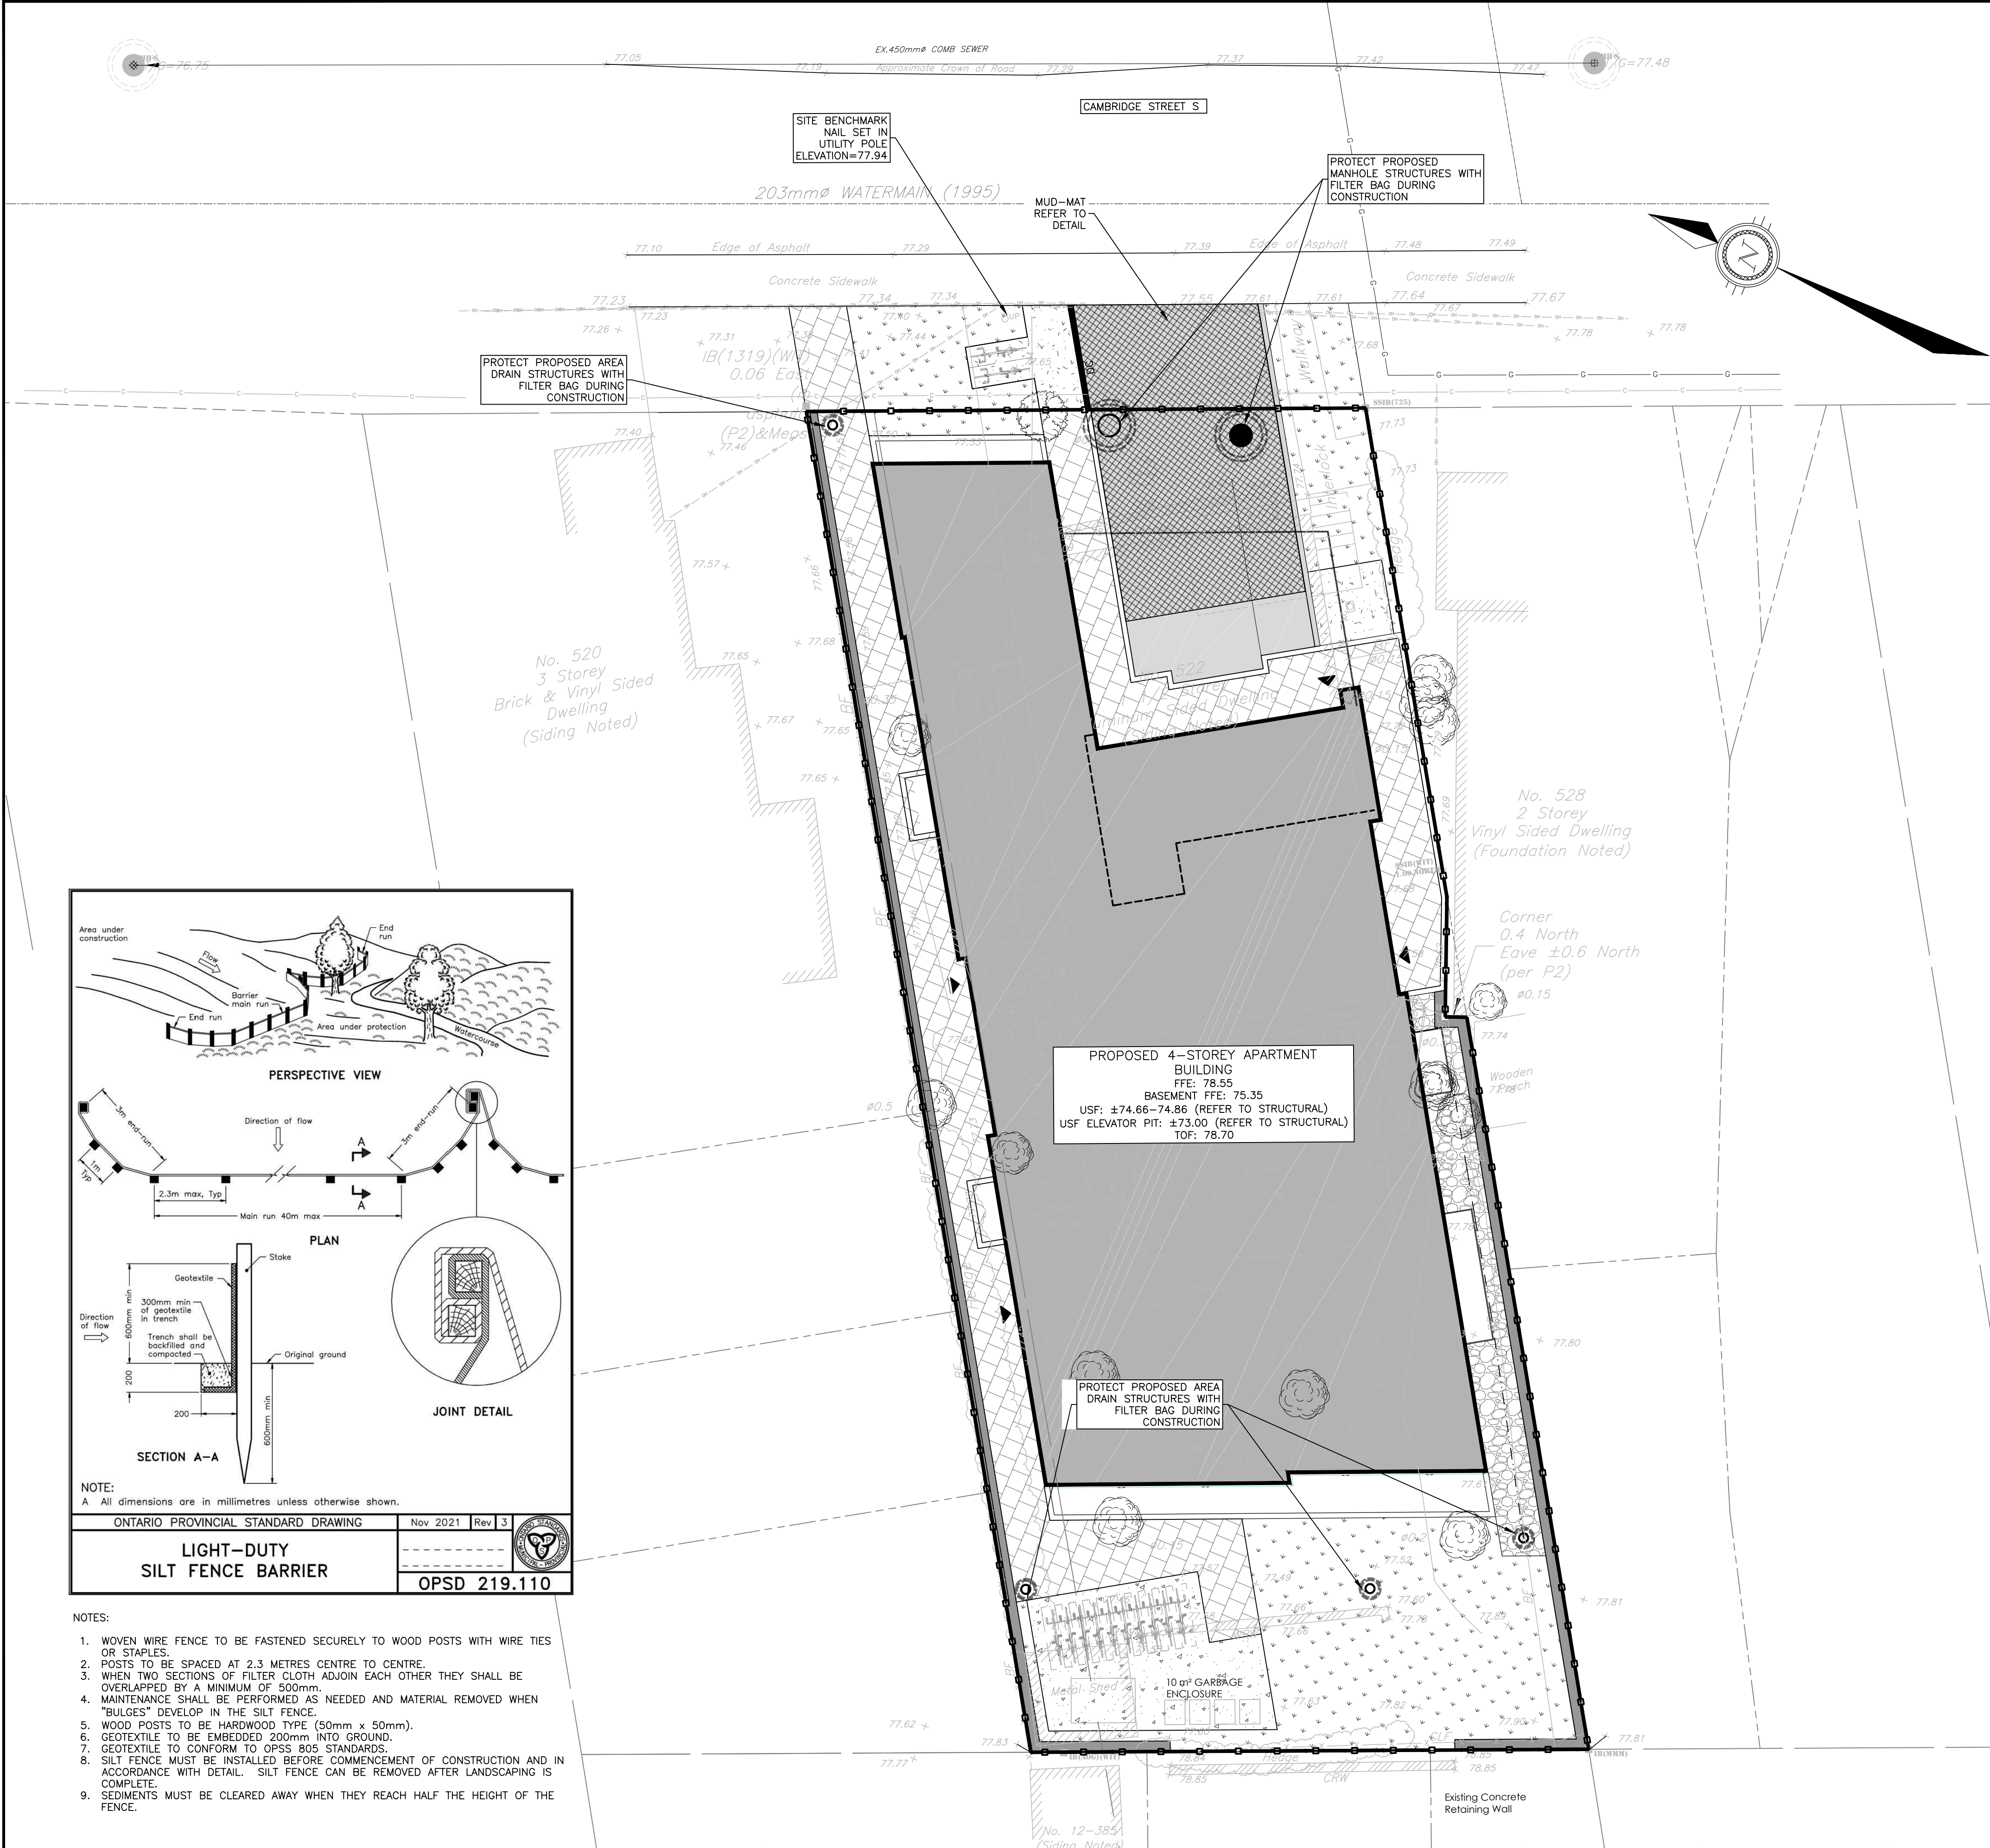


- ### EROSION AND SEDIMENT CONTROLS DURING CONSTRUCTION.
- DURING ALL CONSTRUCTION ACTIVITIES, EROSION AND SEDIMENTATION SHALL BE CONTROLLED BY THE FOLLOWING TECHNIQUES:
1. LIMITING THE EXTENT OF EXPOSED SOILS AT ANY GIVEN TIME.
 2. REVEGETATION OF EXPOSED AREAS AS SOON AS POSSIBLE.
 3. MINIMIZATION OF AREA TO BE CLEARED AND DISRUPTION TO ADJACENT AREAS.
 4. INSTALLATION OF FILTER CLOTH BETWEEN FRAME AND COVER ON ALL PROPOSED CATCH BASINS AND CATCH BASIN MANHOLES.
 5. A SILT FENCE TO BE INSTALLED 0.3m INSIDE THE SITE PROPERTY LINE TO LOCATIONS SHOWN ON THIS DRAWING.
 6. A VISUAL INSPECTION SHALL BE COMPLETED DAILY ON SEDIMENT CONTROL BARRIERS AND ANY DAMAGE REPAIRED IMMEDIATELY. CARE WILL BE TAKEN TO PREVENT DAMAGE DURING CONSTRUCTION OPERATIONS.
 7. IN SOME CASES SOME BARRIERS MAY BE REMOVED TEMPORARILY TO ACCOMMODATE THE CONSTRUCTION OPERATIONS. THE AFFECTED BARRIERS WILL BE REINSTATED AT NIGHT WHEN CONSTRUCTION IS COMPLETED.
 8. THE SEDIMENT CONTROL DEVICES WILL BE CLEANED OF ACCUMULATED SILT AS REQUIRED. THE DEPOSITS WILL BE DISPOSED OF AS PER THE REQUIREMENTS OF THE CONTRACT.
 9. DURING THE COURSE OF CONSTRUCTION IF THE ENGINEER BELIEVES THAT ADDITIONAL PREVENTION METHODS ARE REQUIRED TO CONTROL EROSION AND SEDIMENTATION, THE CONTRACTOR WILL INSTALL ADDITIONAL SILT FENCES OR OTHER METHODS AS REQUIRED TO THE SATISFACTION OF THE ENGINEER.
 10. CONSTRUCTION AND MAINTENANCE REQUIREMENTS FOR EROSION AND SEDIMENT CONTROLS TO COMPLY WITH ONTARIO PROVINCIAL STANDARD SPECIFICATION (OPSS) OPSS 805, AND CITY OF OTTAWA SPECIFICATIONS.
 11. SEDIMENT AND EROSION CONTROL MEASURES MAY BE MODIFIED IN THE FIELD AT THE DISCRETION OF THE CITY OF OTTAWA SITE INSPECTOR OR CONSERVATION AUTHORITY.

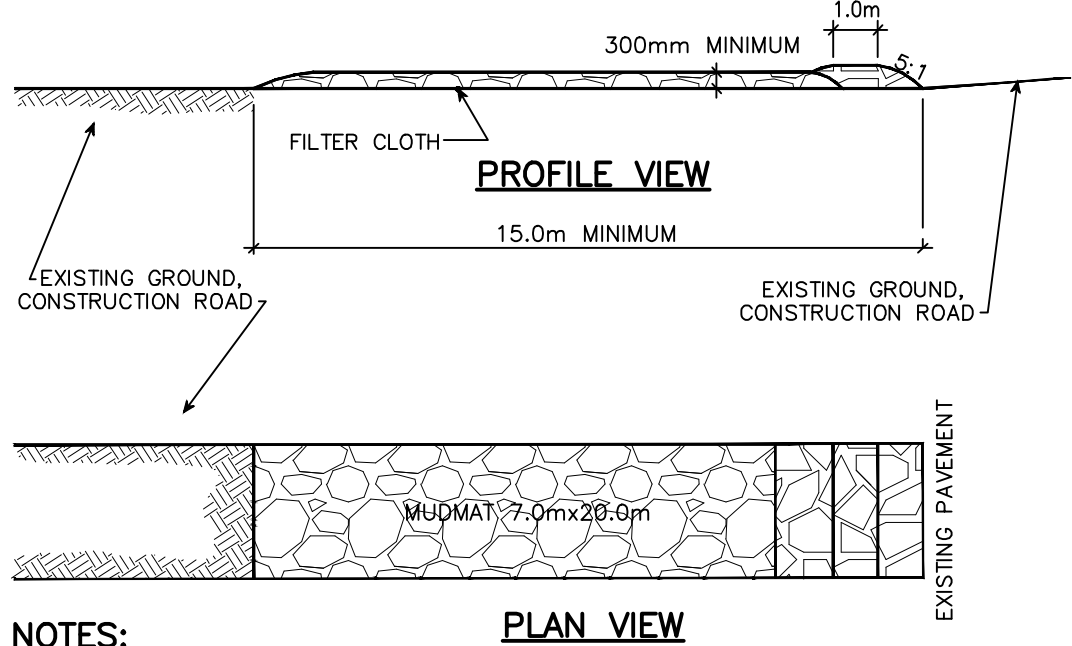


- ### NOTES:
1. STONE - USE CLEAR CRUSHED 100mm STONE.
 2. LENGTH - AS REQUIRED BUT NOT LESS THAN 15.0m.
 3. THICKNESS - NOT LESS THAN 300mm.
 4. WIDTH - 7.0m MINIMUM, NOT LESS THAN THE WIDTH AT POINTS WHERE INGRESS OR EGRESS OCCURS.
 5. FILTER CLOTH - WILL BE PLACED OVER THE ENTIRE AREA PRIOR TO PLACING STONE.
 6. MAINTENANCE - THE ENTRANCE SHALL BE MAINTAINED IN A CONDITION WHICH WILL PREVENT TRACKING OR FLOWING OF SEDIMENT ONTO PUBLIC RIGHT-OF-WAY. THIS MAY REQUIRED PERIODIC TOP DRESSING WITH ADDITIONAL STONE AS CONDITIONS DEMAND AND REPAIR AND/OR CLEAN OUT OF ANY MEASURES USED TO TRAP SEDIMENT. ALL SEDIMENT SPILLED, DROPPED OR TRACKED ONTO THE PUBLIC RIGHT-OF-WAY MUST BE REMOVED IMMEDIATELY.
 7. PERIODIC INSPECTION AND NEEDED MAINTENANCE SHALL BE PROVIDED AFTER EACH RAIN.

MUD MAT DETAIL
N.T.S

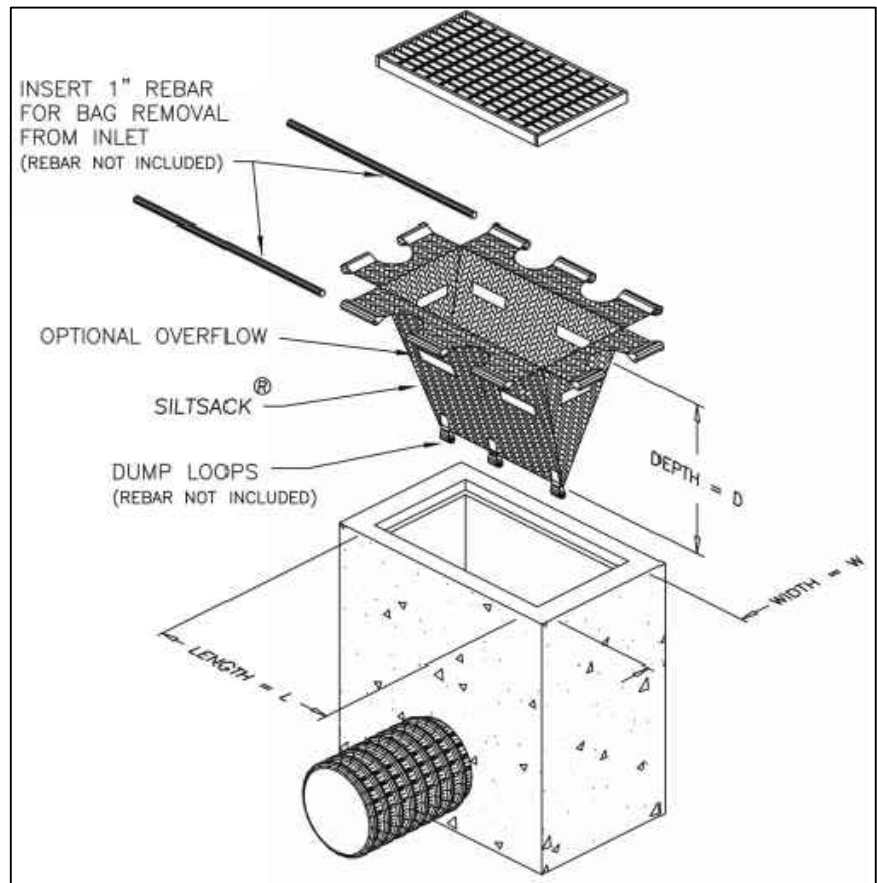

FILTER BAG DETAIL
N.T.S

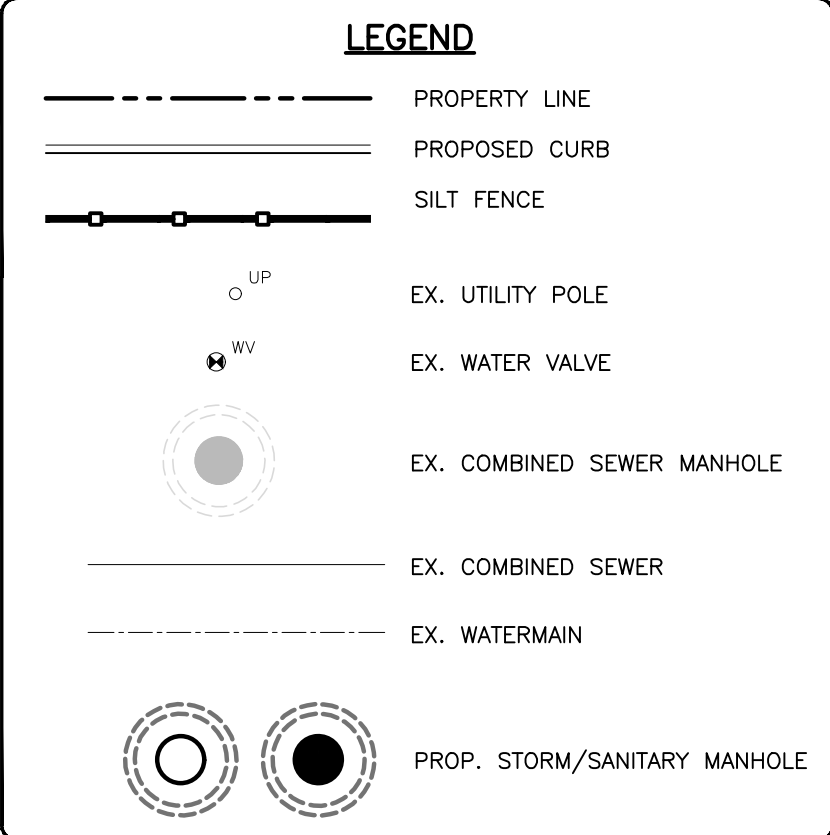

CAUTION
THE POSITION OF ALL POLE LINES, CONDUITS, WATERMAINS, SEWERS AND OTHER UNDERGROUND AND OVERGROUND UTILITIES AND STRUCTURES IS NOT NECESSARILY SHOWN ON THE CONTRACT DRAWINGS, AND WHERE SHOWN, THE ACCURACY OF THE POSITION OF SUCH UTILITIES AND STRUCTURES IS NOT GUARANTEED. BEFORE STARTING WORK, DETERMINE THE EXACT LOCATION OF ALL SUCH UTILITIES AND STRUCTURES AND ASSUME ALL LIABILITY FOR DAMAGE TO THEM.

JOB BENCH MARK
NAIL SET IN UTILITY POLE LOCATED ADJACENT TO THE SIDEWALK ALONG EASTERN PROPERTY LINE AT ELEVATION=77.94
NORTHING=5029350.4849 EASTING=367313.2131

TOPOGRAPHIC INFORMATION
LOT2 AND PART OF LOT1 REGISTERED PLAN 31326, CITY OF OTTAWA.
TOPOGRAPHIC INFORMATION PROVIDED BY MONUMENT-URSO SURVEYING LTD. DATED SEPTEMBER 25, 2025.
SITE GRID SYSTEM MTM NAD 83, ZONE 9.


REV	REVISION DESCRIPTION	DATE	BY	APPD	REV	REVISION DESCRIPTION	DATE	BY	APPD
3	REISSUED FOR SPA	08/09/26	NP	AKJ					
2	REVISED PER CITY COMMENTS	23/07/26	NP	AKJ					
1	ISSUED FOR SPA	01/05/26	NP	AKJ					

DESIGNED BY
A. K. JARIWALA
100362090
2026/09/08
PROVINCE OF ONTARIO

CLIENT
522 CAMBRIDGE LTD.
187 CHEMIN OLD CHELSEA, SUITE 101
CHELSEA, QC. J9B 1J3
613.???-????
exp Services Inc.
1-813-888-1899 | 1-613-225-7330
1000 Boulevard Dufferin, Unit 100
Ottawa, ON K2B 8K6
Canada
www.exp.com
• BUILDINGS • EARTH & ENVIRONMENT • ENERGY •
• INDUSTRIAL • INFRASTRUCTURE • SUSTAINABILITY •



PROJECT
RESIDENTIAL DEVELOPMENT
522 CAMBRIDGE STREET SOUTH
OTTAWA, ONTARIO.
EROSION AND SEDIMENT
CONTROL PLAN
C300

DOT-12-26-0047

 

— PROPERTY

— PROPERTY

  

EXTERNAL OVERLAND FLOW ROUTE

RUNOFF COEFFICIENT

CONCLUSIONS

100-YEAR PONDING LIMIT

ROOF PONDING TABLE

AREA NO.	2-YEAR PONDING DEPTH (mm)	5-YEAR PONDING DEPTH (mm)	100-YEAR PONDING DEPTH (mm)	WEIR TYPE	NO. OF ROOF DRAINS	NO. OF WEIRS PER ROOF DRAIN	ROOF DRAIN TYPE	WEIR POSITION
PR-1A	92	113	145	WATTS Accutrol Adjustable Flow Control	1	1	RD1	CLOSED
PR-1B	86	107	140	WATTS Accutrol Adjustable Flow Control	1	1	RD1	CLOSED
PR-1C	86	108	140	WATTS Accutrol Adjustable Flow Control	1	1	RD1	CLOSED
PR-1D	88	112	147	WATTS Accutrol Adjustable Flow Control	1	1	RD1	CLOSED
PR-1E	93	114	146	WATTS Accutrol Adjustable Flow Control	1	1	RD1	CLOSED
PR-1F	93	114	147	WATTS Accutrol Adjustable Flow Control	1	1	RD1	CLOSED


CAUTION
THE POSITION OF ALL POLE LINES, CONDUITS, WATERMAINS, SEWERS AND OTHER UNDERGROUND AND OVERGROUND UTILITIES AND STRUCTURES IS NOT NECESSARILY SHOWN ON THE CONTRACT DRAWINGS, AND WHERE SHOWN, THE ACCURACY OF THE POSITION OF SUCH UTILITIES AND STRUCTURES IS NOT GUARANTEED. BEFORE STARTING WORK, DETERMINE THE EXACT LOCATION OF ALL SUCH UTILITIES AND STRUCTURES AND ASSUME ALL LIABILITY FOR DAMAGE TO THEM.

JOB BENCH MARK JBM ▲
NAIL SET IN UTILITY POLE LOCATED ADJACENT TO THE SIDEWALK ALONG
EASTERN PROPERTY LINE AT ELEVATION=77.94
NORTHING=5029350.4849 EASTING=367313.2131


TOPOGRAPHIC INFORMATION
LOT2 AND PART OF LOT1 REGISTERED PLAN
31326, CITY OF OTTAWA.
TOPOGRAPHIC INFORMATION PROVIDED BY MONUMENT-URSO SURVEYING
LTD. DATED SEPTEMBER 25, 2025.
SITE GRID SYSTEM MTM NAD 83, ZONE 9.

[illegible]

DESIGNED BY

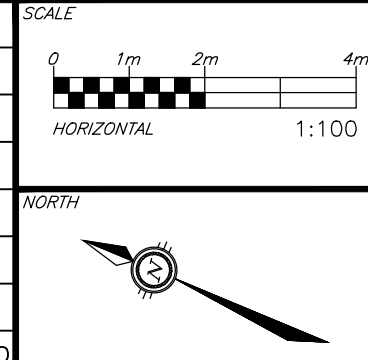


REVIEWED BY

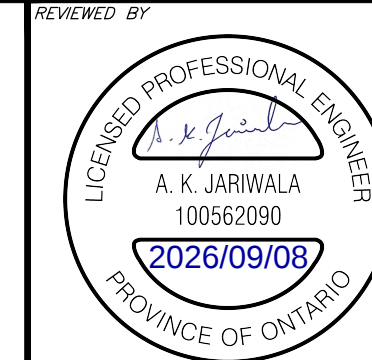

CLIENT

522 CAMBRIDGE LTD.
187 CHEMIN OLD CHELSEA, SUITE 101
CHELSEA, QC. J9B 1J3
613.???-????

  **exp.**

exp Systems Inc.
c 1-613 688-1899 | t 1-613 225-7330
2050, Queenstown Drive, Unit 100
Oshawa, Ont. K2G 8R6
Canada
www.exp.com

• BUILDINGS • EARTH & ENVIRONMENT • ENERGY

BASEPLAN	NP
DESIGN	NP
CHECKED	AKJ
CAD	NP
PROJECT MANAGER	AKJ
APPROVED	AK.I

PROJECT	RESIDENTIAL DEVELOPMENT 522 CAMBRIDGE STREET SOUTH OTTAWA, ONTARIO.
TITLE	POST-DEVELOPMENT CATCHMENTS

PROJECT No.	OTT-25015974-A0
SURVEY	MUS
DATE	2025-12-01
DRAWING No.	C500

#?????