

 
 
 
 
 
 


**Copyright Reserved**

The Contractor shall verify and be responsible for all dimensions. DO NOT scale the drawing - any errors or omissions shall be reported to Stanlec without delay.

The Copyrights to all designs and drawings are the property of Stanlec. Reproduction or use for any purpose other than that authorized by Stanlec is forbidden.

Legend

- |                                                                                     |                                                         |
|-------------------------------------------------------------------------------------|---------------------------------------------------------|
|  | ORIGINAL GROUND ELEVATION                               |
|  | PROPOSED ELEVATION                                      |
|  | PROPOSED LOT CORNER ELEVATION                           |
|  | EXISTING LOT CORNER ELEVATION                           |
|  | FLOW DIRECTION AND GRADE                                |
|  | FINISHED FIRST FLOOR ELEVATION                          |
|  | UNDERSIDE OF FOOTING ELEVATION                          |
|  | ENGINEERED FILL REQUIRED                                |
|  | TERRACING 3:1 SLOPE MAXIMUM<br>(UNLESS OTHERWISE SHOWN) |
|  | DIRECTION OF EMERGENCY<br>OVERLAND FLOW                 |
|  | PROPOSED VALVE BOX                                      |
|  | PROPOSED VALVE CHAMBER                                  |
|  | PROPOSED FIRE HYDRANT                                   |
|  | PROPOSED SANITARY SEWER MANHOLE                         |
|  | PROPOSED STORM SEWER MANHOLE                            |
|  | PROPOSED CATCHBASIN MANHOLE                             |
|  | PROPOSED CATCHBASIN                                     |
|  | PROPOSED CB 1                                           |
|  | PROPOSED DEPRESSED CURB LOCATION                        |
|  | PROPOSED BARRIER CURB                                   |
|  | PROPOSED HEAVY DUTY ASPHALT                             |
|  | OVERLAND SPILL LOCATION                                 |
|  | TWS LOCATION AS PER CITY STD                            |
|  | PROPOSED 24-HOUR RATED RARE WALL LOCATION               |

---

Notes

DRIVEWAYS/CAR ONLY PARKING AREAS  
50mm SUPERPAVE 12.5 ASPHALTIC CONCRETE  
150 OPSS GRANULAR 'A' BASE  
300 OPSS GRANULAR 'B' TYPE II

LOCAL RESIDENTIAL ROADWAYS  
40mm SUPERPAVE 12.5 ASPHALTIC CONCRETE  
50mm SUPERPAVE 19.0 ASPHALTIC CONCRETE  
150 OPSS GRANULAR 'A' BASE

**RISER COUNT AND DIMENSION - STACKED TOWN:**  
 3R = 0.53m  
 4R = 0.72m  
 5R = 0.91m

|   |                                                   |    |    |          |
|---|---------------------------------------------------|----|----|----------|
| 5 | REVISED BUILDING FOOTPRINTS                       | KV | KS | 26.09.02 |
| 4 | REVISED SITE PLAN AND SERVICE LOCATIONS BLD A & B | KV | KS | 26.06.25 |
| 3 | REVISED SITE PLAN AND CITY COMMENTS               | KV | KS | 26.05.20 |
| 2 | WATER ENTRY BUILDING C                            | KV | KS | 26.03.19 |
| 1 | REVISED SITE PLAN                                 | KV | KS | 26.03.17 |

## Revision

|                          |     |      |      |          |
|--------------------------|-----|------|------|----------|
| File Name: 160402120.dwg | MJS | DT   | MJS  | 25.09.30 |
|                          | Dwn | Chkd | Dscr | YY.MM.DD |

## Permit-Seal

---

Client/Project

MATTAMY HOMES LTD.  
50 HINES ROAD, SUITE 100  
OTTAWA, ON. K2K 2M5

NORTHWOODS SUBDIVISION  
PHASE 6, BLOCK 454  
OTTAWA, ON, CANADA

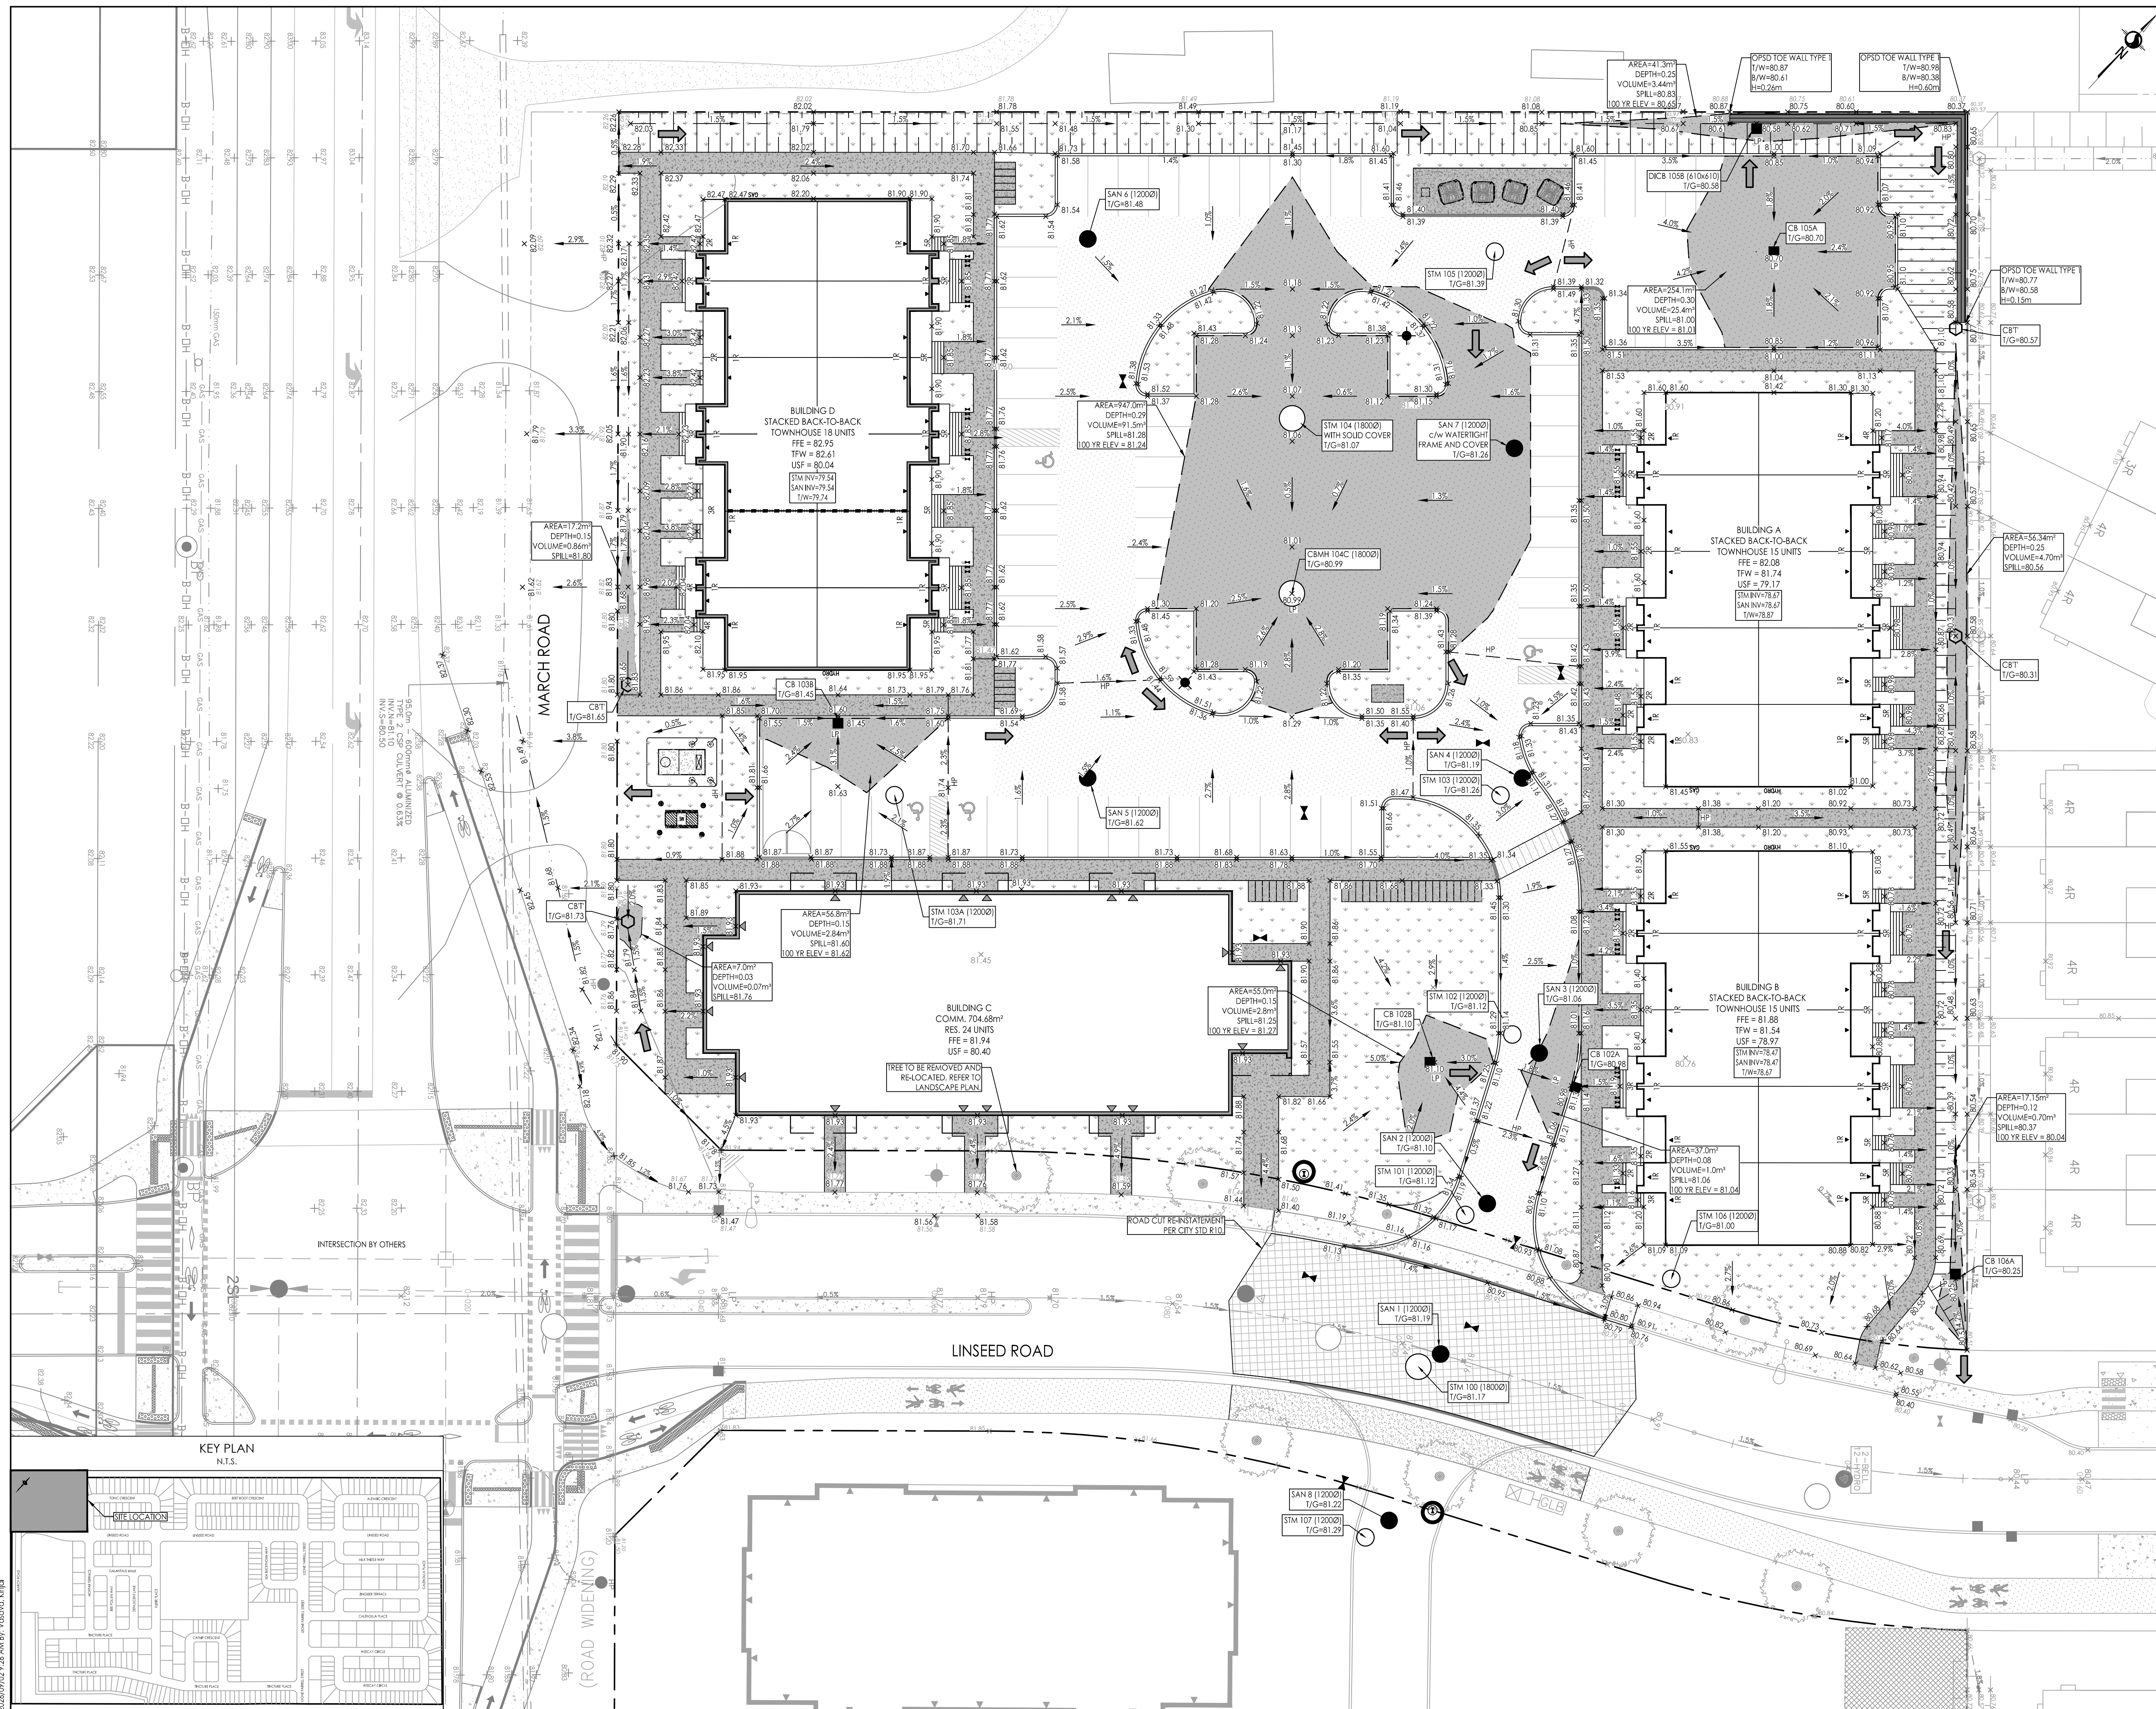
Title  
SITE GRADING PLAN

Project No. 160402120

Scale 0 2.5 7.5 12.5  
1:250

|             |       |          |
|-------------|-------|----------|
| Drawing No. | Sheet | Revision |
|-------------|-------|----------|

GP-1                      4 of 7                      5  
PLAN # 19393



\\Ca0218-00fss01\01-604\active\160402\20\design\drawing\160402\20.dwg