


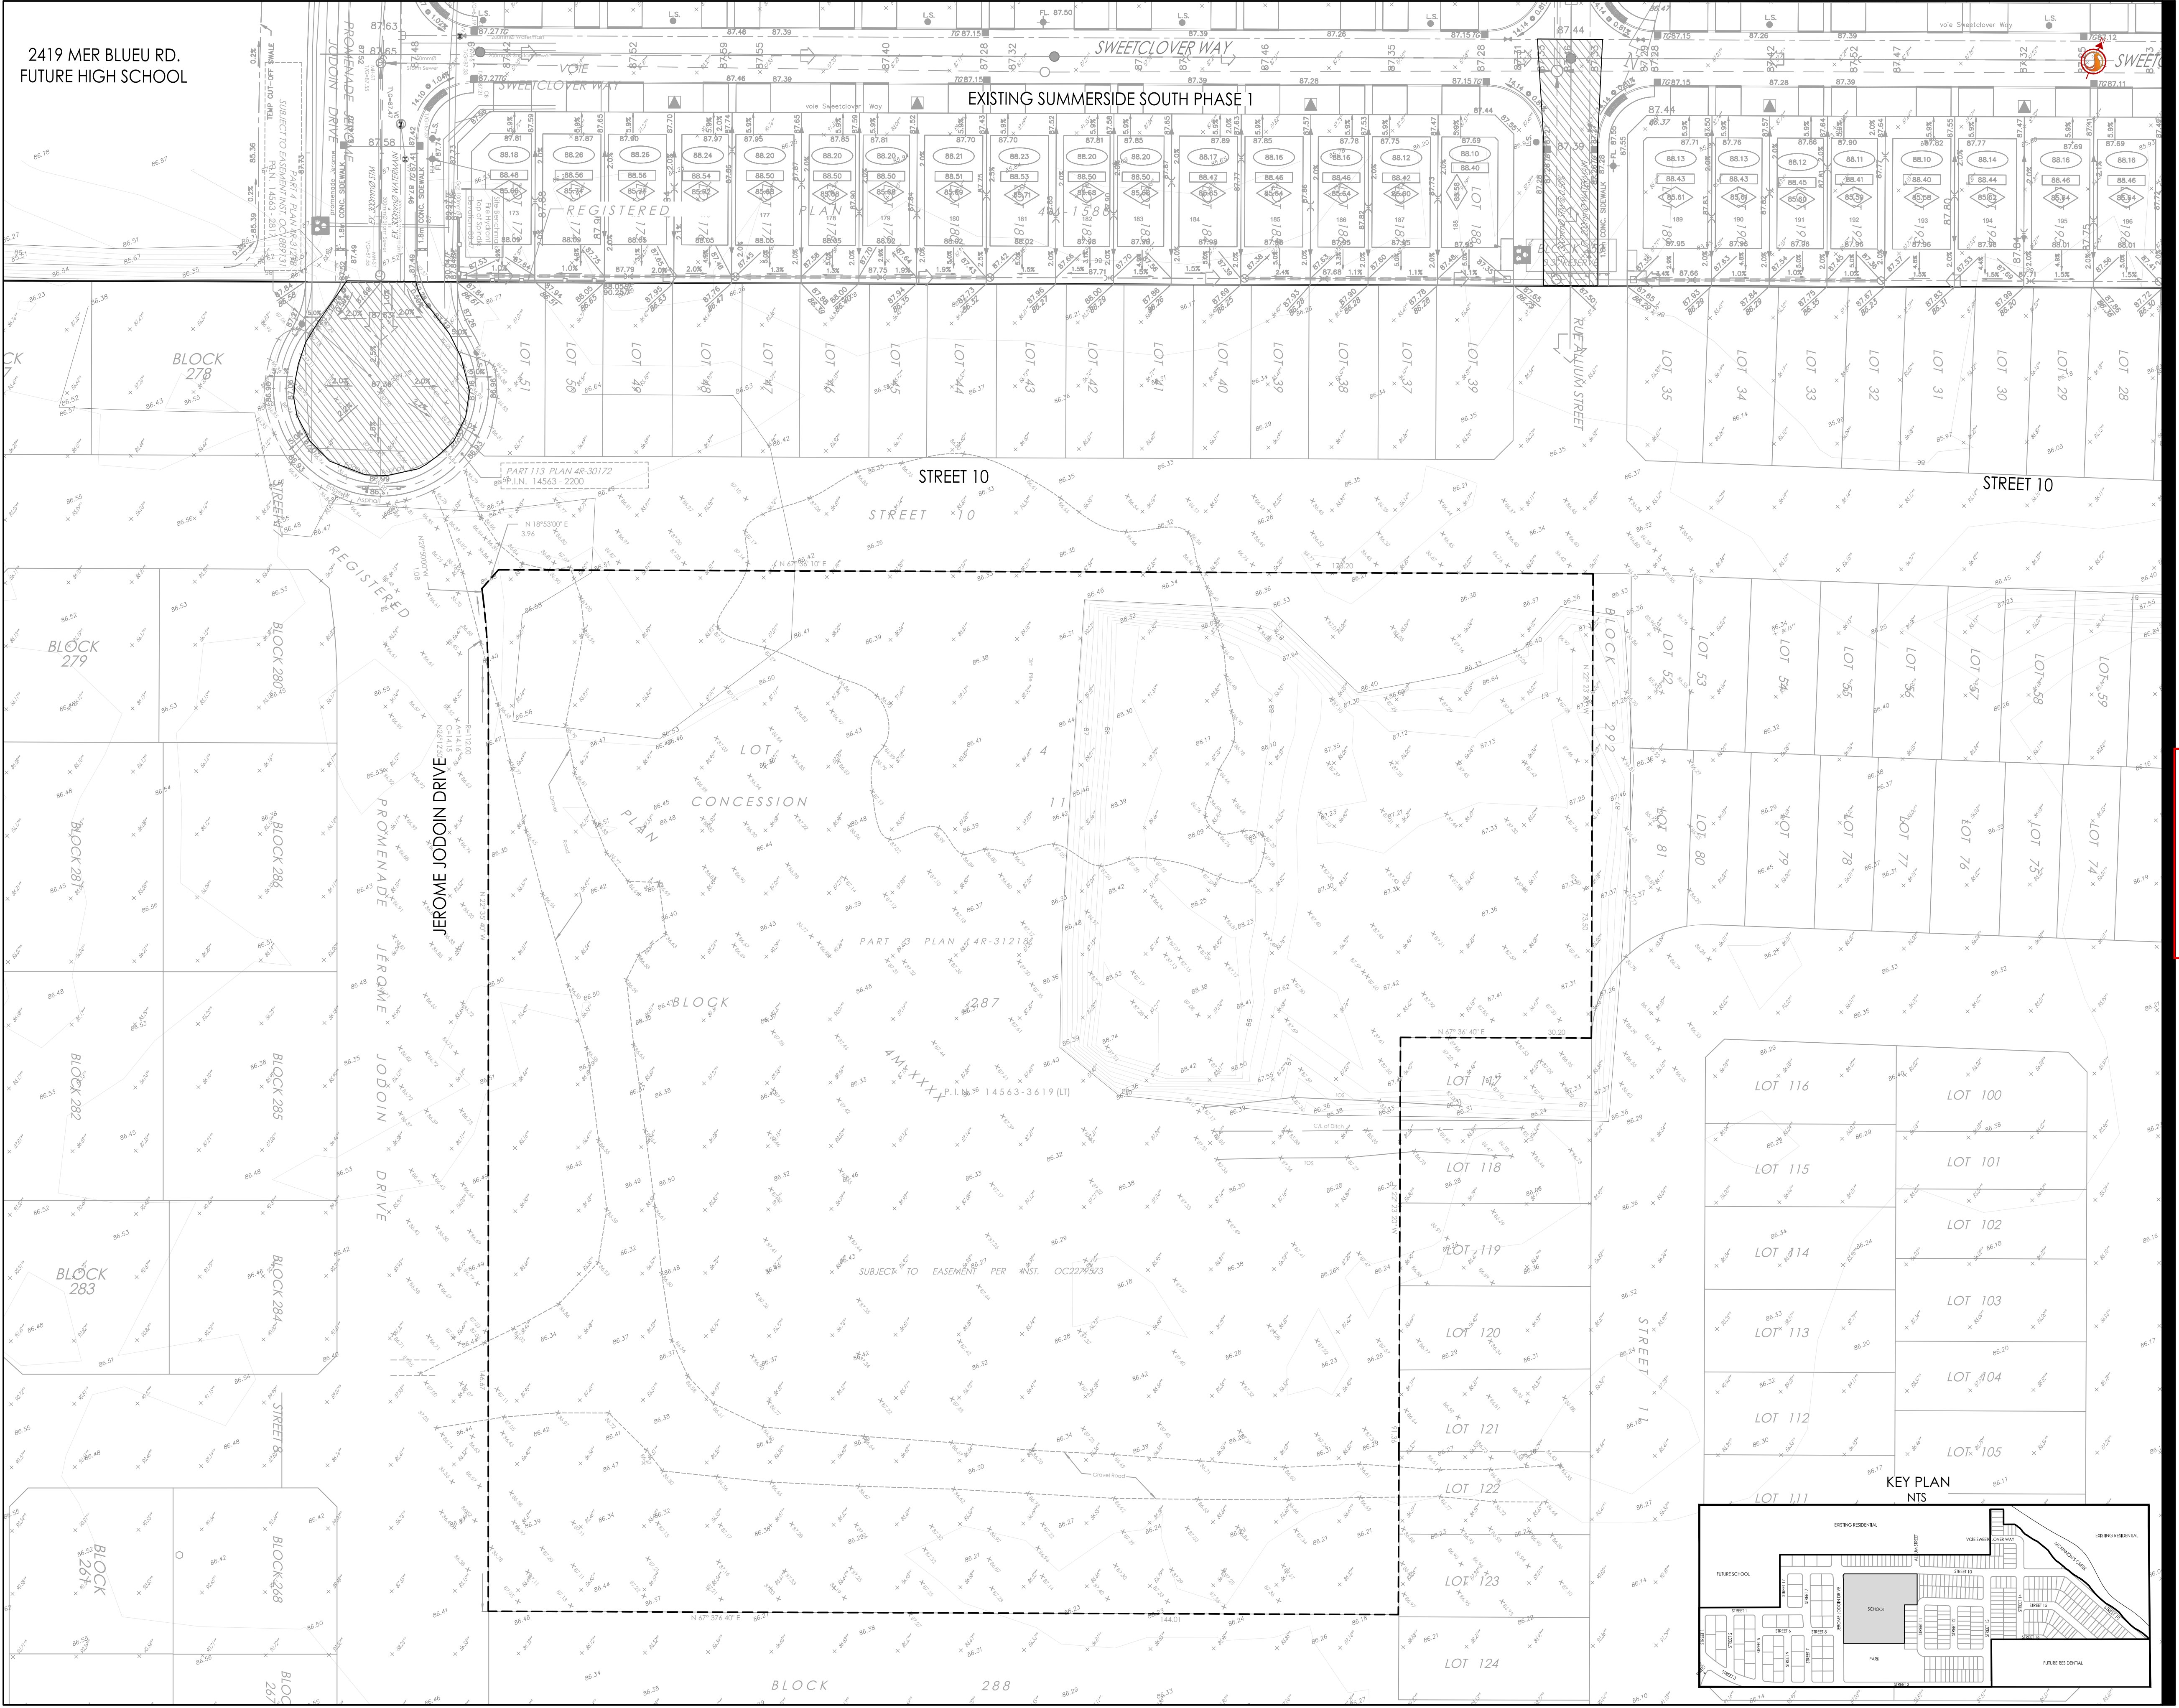

2419 MER BLUEU RD.
FUTURE HIGH SCHOOL

EXISTING SUMMERSIDE SOUTH PHASE 1



Stantec Consulting Ltd.
400 - 1331 Clyde Avenue
Ottawa ON
Tel. 613.722.4420
www.stantec.com

Copyright Reserved
The Contractor shall verify and be responsible for all dimensions. DO NOT scale the drawing - any errors or omissions shall be reported to Stantec without delay.
The Copyrights to all designs and drawings are the property of Stantec. Reproduction or use for any purpose other than that authorized by Stantec is forbidden.

- Legend
- EXISTING WATERMAIN
 - EXISTING VALVE AND VALVE BOX
 - EXISTING VALVE CHAMBER
 - EXISTING REDUCER
 - EXISTING FIRE HYDRANT
 - EXISTING SANITARY MH AND SEWER
 - EXISTING STORM MH AND SEWER
 - EXISTING CATCHBASIN MANHOLE
 - EXISTING CATCHBASIN
 - EXISTING LOT SIDE OVERLAND FLOW ROUTE
 - EXISTING ROADSIDE OVERLAND FLOW ROUTE

Notes

Allison Hamlin
ALLISON HAMLIN
MANAGER, DEVELOPMENT REVIEW ALL WARDS
PLANNING, DEVELOPMENT & BUILDING SERVICES
DEPARTMENT, CITY OF OTTAWA

APPROVED
By Allison Hamlin at 11:22 am, Sep 11, 2026

1	ISSUED FOR SITE PLAN CONTROL	JP	SG	26.06.10
Revision		By	Appd.	YYMM.DD

File Name:	160402258-08	JP	SG	JP	26.02.06
		Dwn.	Chkd.	Dsgn.	YYMM.DD



Client/Project
PYE & RICHARDS - TEMPRANO AND
YOUNG ARCHITECTS INC.
OCSB
MER BLEUE ELEMENTARY SCHOOL
OTTAWA, ON, CANADA

Title
EXISTING CONDITIONS PLAN

Project No. 160402258
Drawing No. EX-1
Scale 1:500
Sheet 2 of 7
Revision 1
PLAN # XXXXX

W:\active\160402258\design\drawing\detail\design\drawing\160402258-08.dwg
2026/09/15 7:40 AM By: P. Jodoin

ORIGINAL SHEET - DO A1