



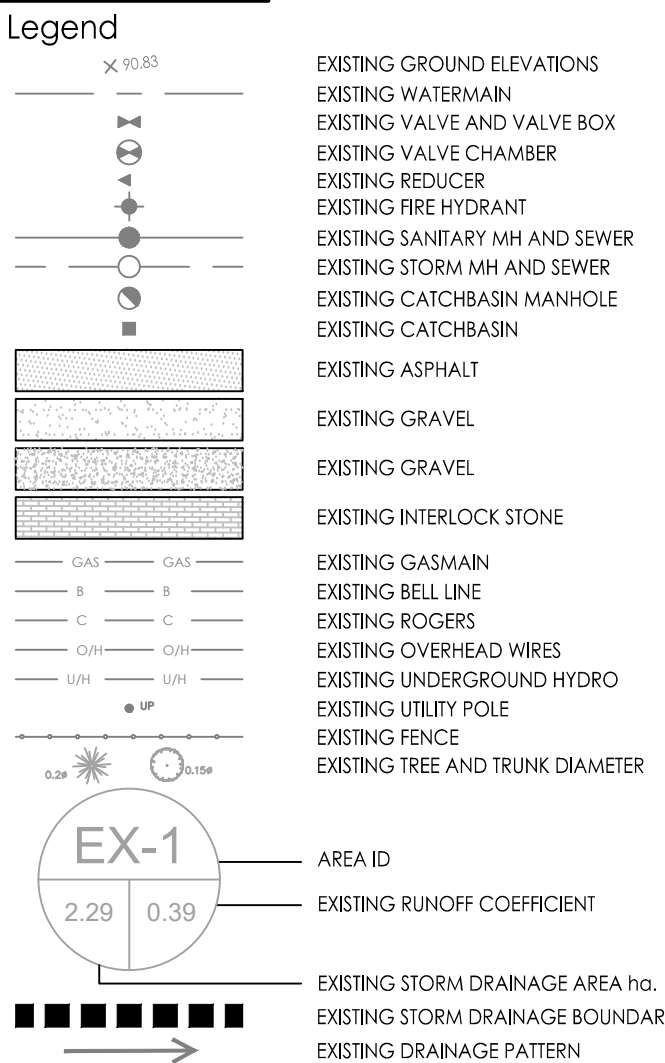

Copyright Reserved

The Contractor shall verify and be responsible for all dimensions. DO NOT scale the drawing - any errors or omissions shall be reported to Stantec without delay.

The Copyrights to all designs and drawings are the property of Stantec. Reproduction or use for any purpose other than that authorized by Stantec is forbidden.

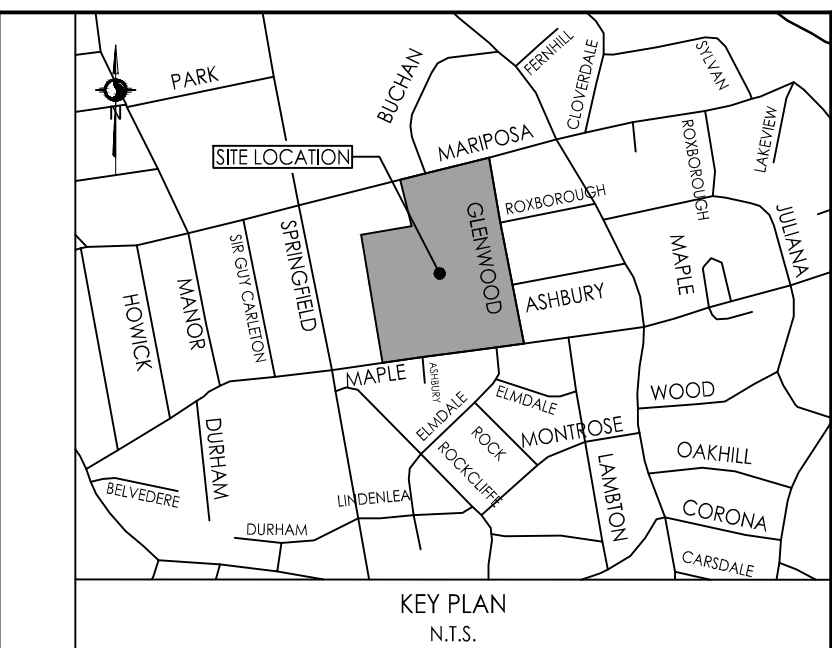

Notes

DEVELOPER/OWNER: ASHBURY COLLAGE
MUNICIPAL ADDRESS:
362 MARPOSA AVENUE, OTTAWA, ON K1M 0T3
LEGAL DESCRIPTION OF PROPERTY:
BLOCK A REGISTERED PLAN 251 &
PART OF BLOCK 10 REGISTERED PLAN 92, CITY OF OTTAWA
N 74° 08'30" E, N 80° 44'30" E
N 81° 15'00" E, N 12° 23'30" W
N 18° 18'40" W, N 12° 27'00" W

PIN: 04224-0234
SITE AREA = 5.3 HECTARES

BOUNDARY INFORMATION COMPILED FROM EXISTING RECORD
FIELD SURVEY

BEARINGS ARE GRID. DERIVED FROM CAN-NET 2016 REAL TIME
GPS OBSERVATIONS AND ARE REFERENCED TO SPECIFIED CO-
ORDINATE POINTS 01919861005 AND 019198434761.
M10N ZONE 9 (76°30' WEST LONGITUDE) NAD-83 (ORIGINAL

3	RE-ISSUED FOR SITE PLAN APPLICATION	MJS	DT 26.09.17
2	RE-ISSUED FOR CITY DISCUSSION	MJS	DT 26.08.04
1	ISSUED FOR SITE PLAN APPLICATION	MJS	PM 26.04.21
Revision		By	Appd. YY.MM.D

File Name: 116501019 D8.DWG	MJS	AG	MJS	26.09.05
	Dwn.	Chkd.	Dsgn.	YY.MM.D

Permit-Sea

Client/Project
ASHBURY COLLEGE

ASHBURY COLLEGE
SYNTHETIC TURF FIELD
OTTAWA, ON

Title
EXISTING CONDITIONS AND
STORM DRAINAGE PLAN


Project No.	Scale
116501019	
Drawing No.	Sheet
	Revision

C101

18 of 24

3

PLAN # 19472

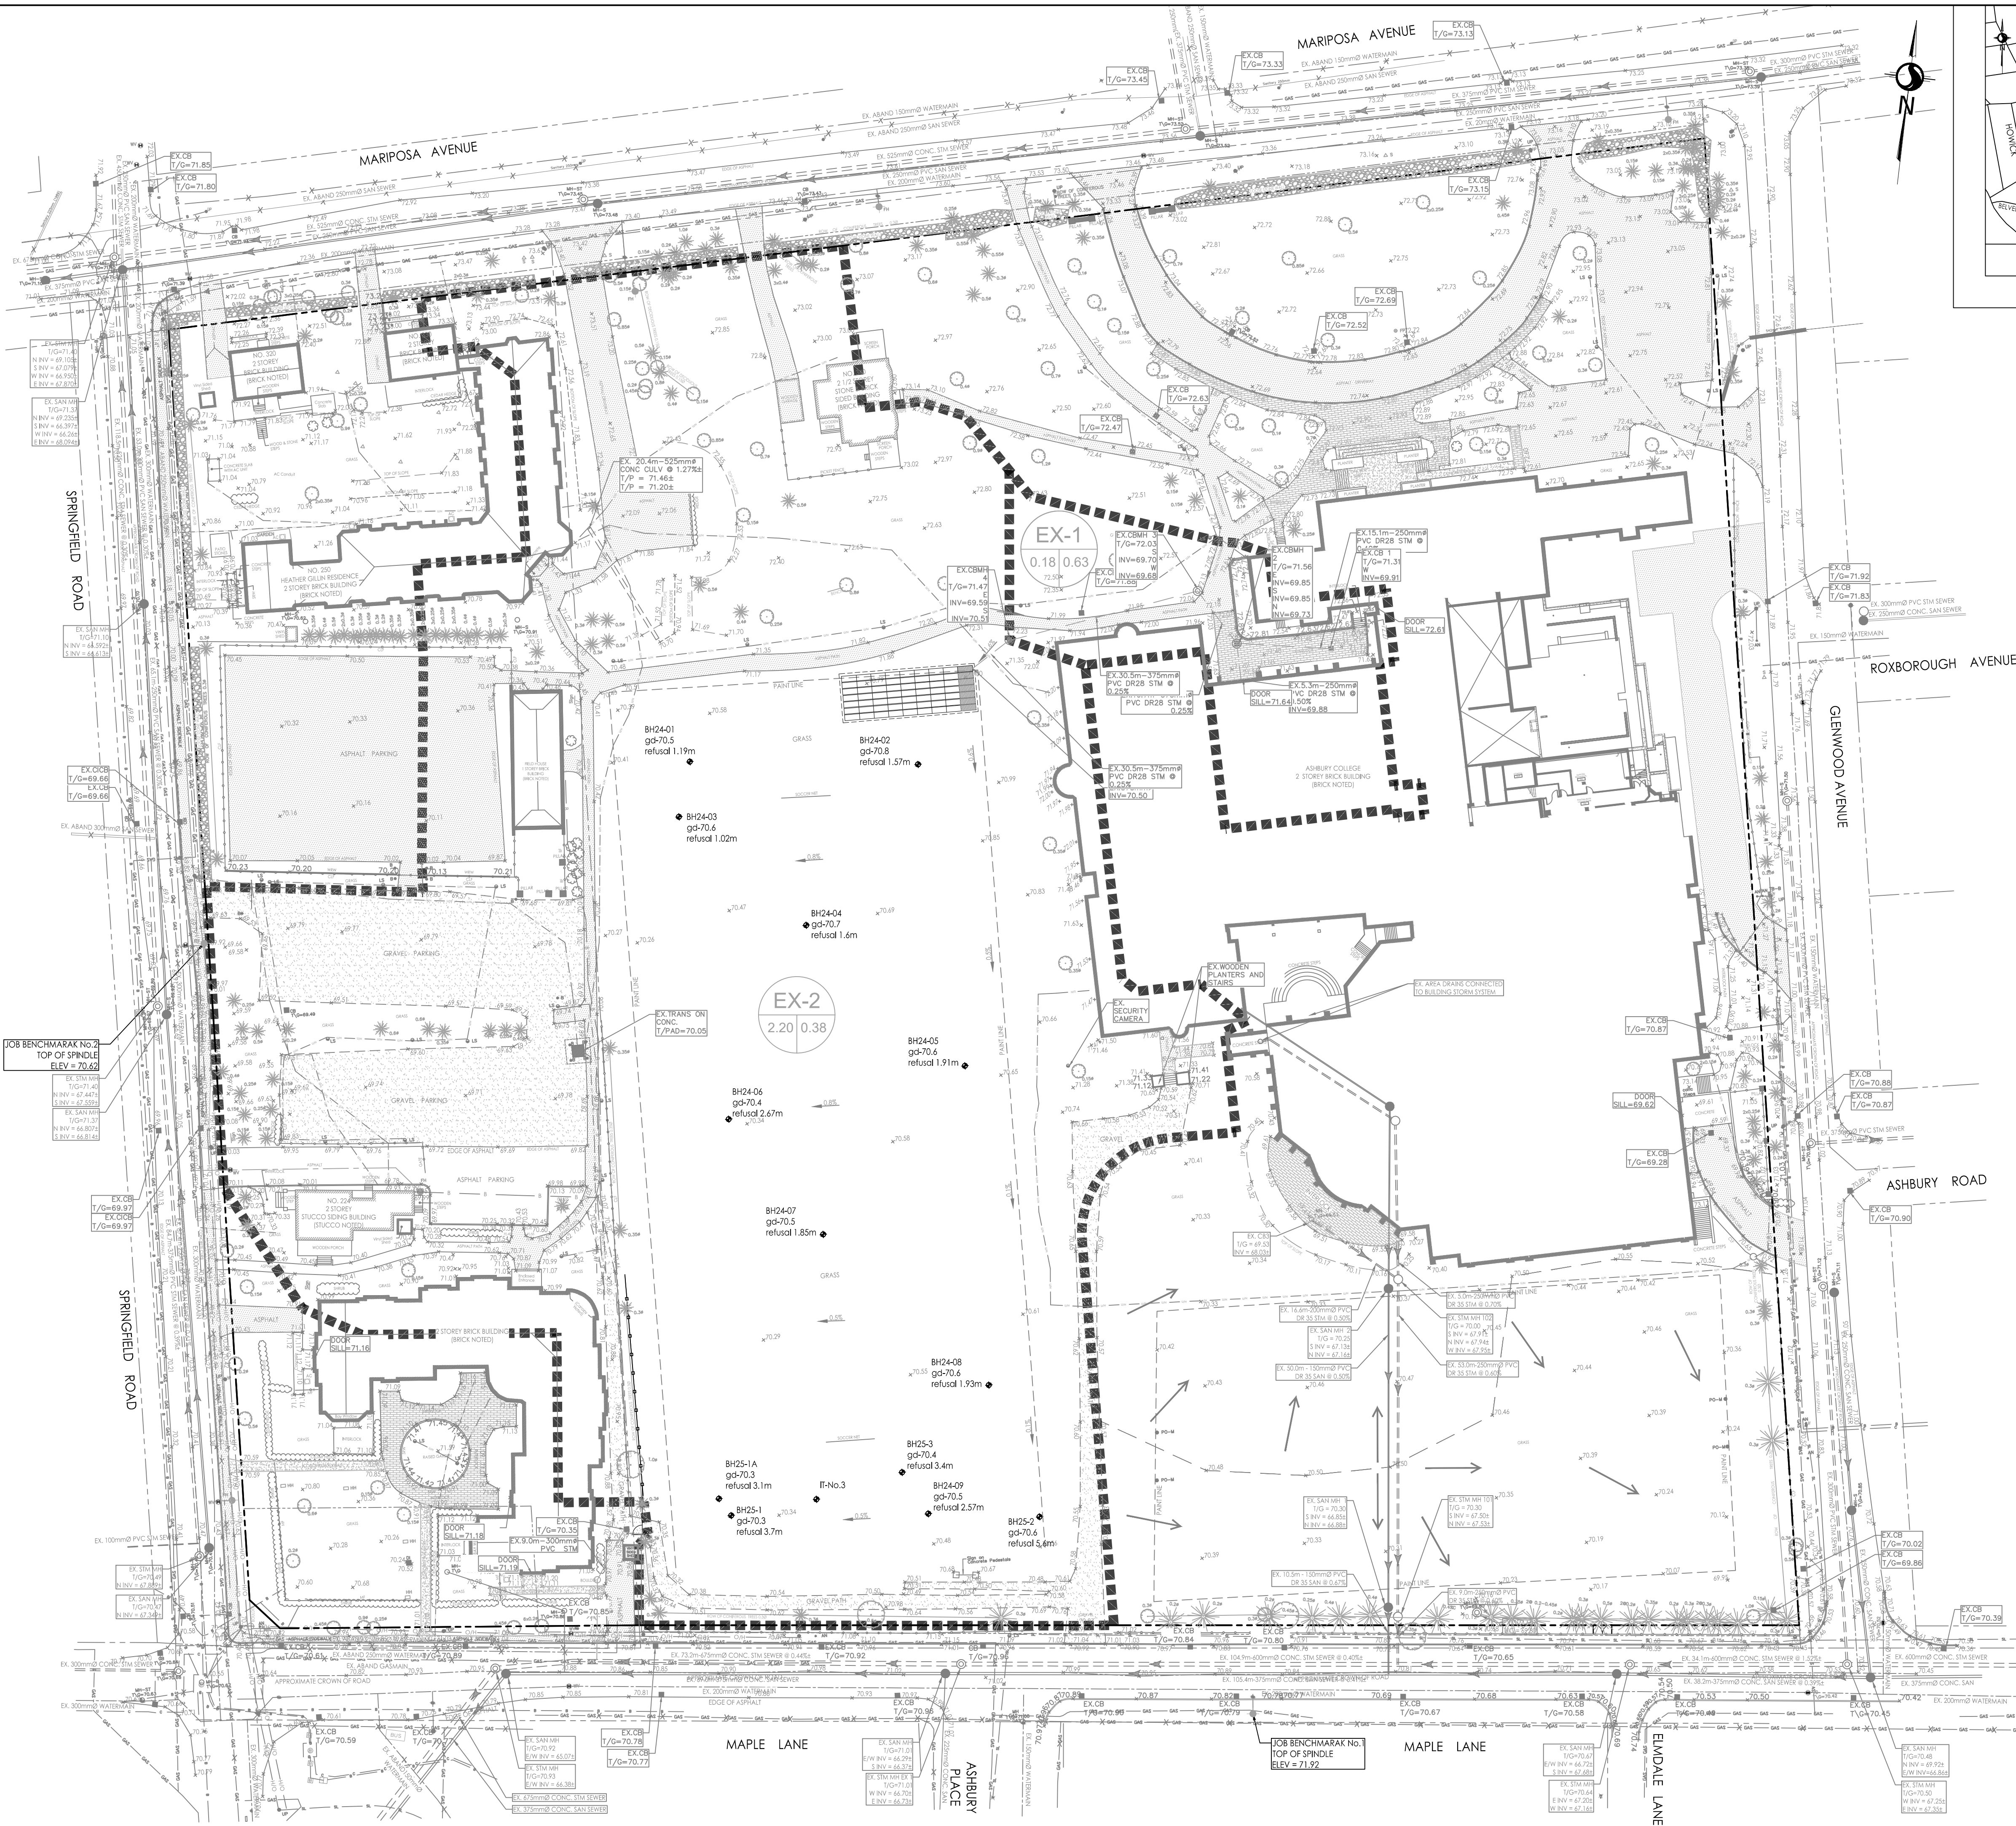

ALL DESIGNS, LAYOUTS, DETAILS, AND OTHER INFORMATION SHOWN IN THIS SET OF PLANS SHALL ADHERE TO THE PROJECT NOTES AND APPLICABLE SPECIFICATIONS.

2026/09/17 3:04 PM By: agladish
C:\Users\agladish\Documents\Stentec Consulting\116501019_Ashbury_College\Project Files\02_civil\model_files\116501019_08.dwg

ORIGINAL SHEET - ARCH 0

007-12-26-0040