

DO NOT SCALE DRAWINGS


CHECK AND VERIFY ALL DIMENSIONS BEFORE
PROCEEDING WITH THE WORK.

DRAWINGS NOT TO BE USED FOR CONSTRUCTION
UNLESS STAMPED AND SIGNED BY THE
CONSULTANT.

THESE DRAWINGS HAVE BEEN DESIGNED IN
CONFORMANCE WITH THE ONTARIO BUILDING
CODE.

Revisions

Revision Number	Revision Date	Revision Description
7	2025-07-16	SITE PLAN CONTROL R4
8	2025-09-25	SITE PLAN CONTROL R5
9	2025-11-26	SITE PLAN CONTROL R6
12	2026-07-02	SITE PLAN CONTROL R9
13	2026-07-28	ISSUED FOR COORDINATION
15	2026-08-24	ISSUED FOR CITY'S COMMENTS

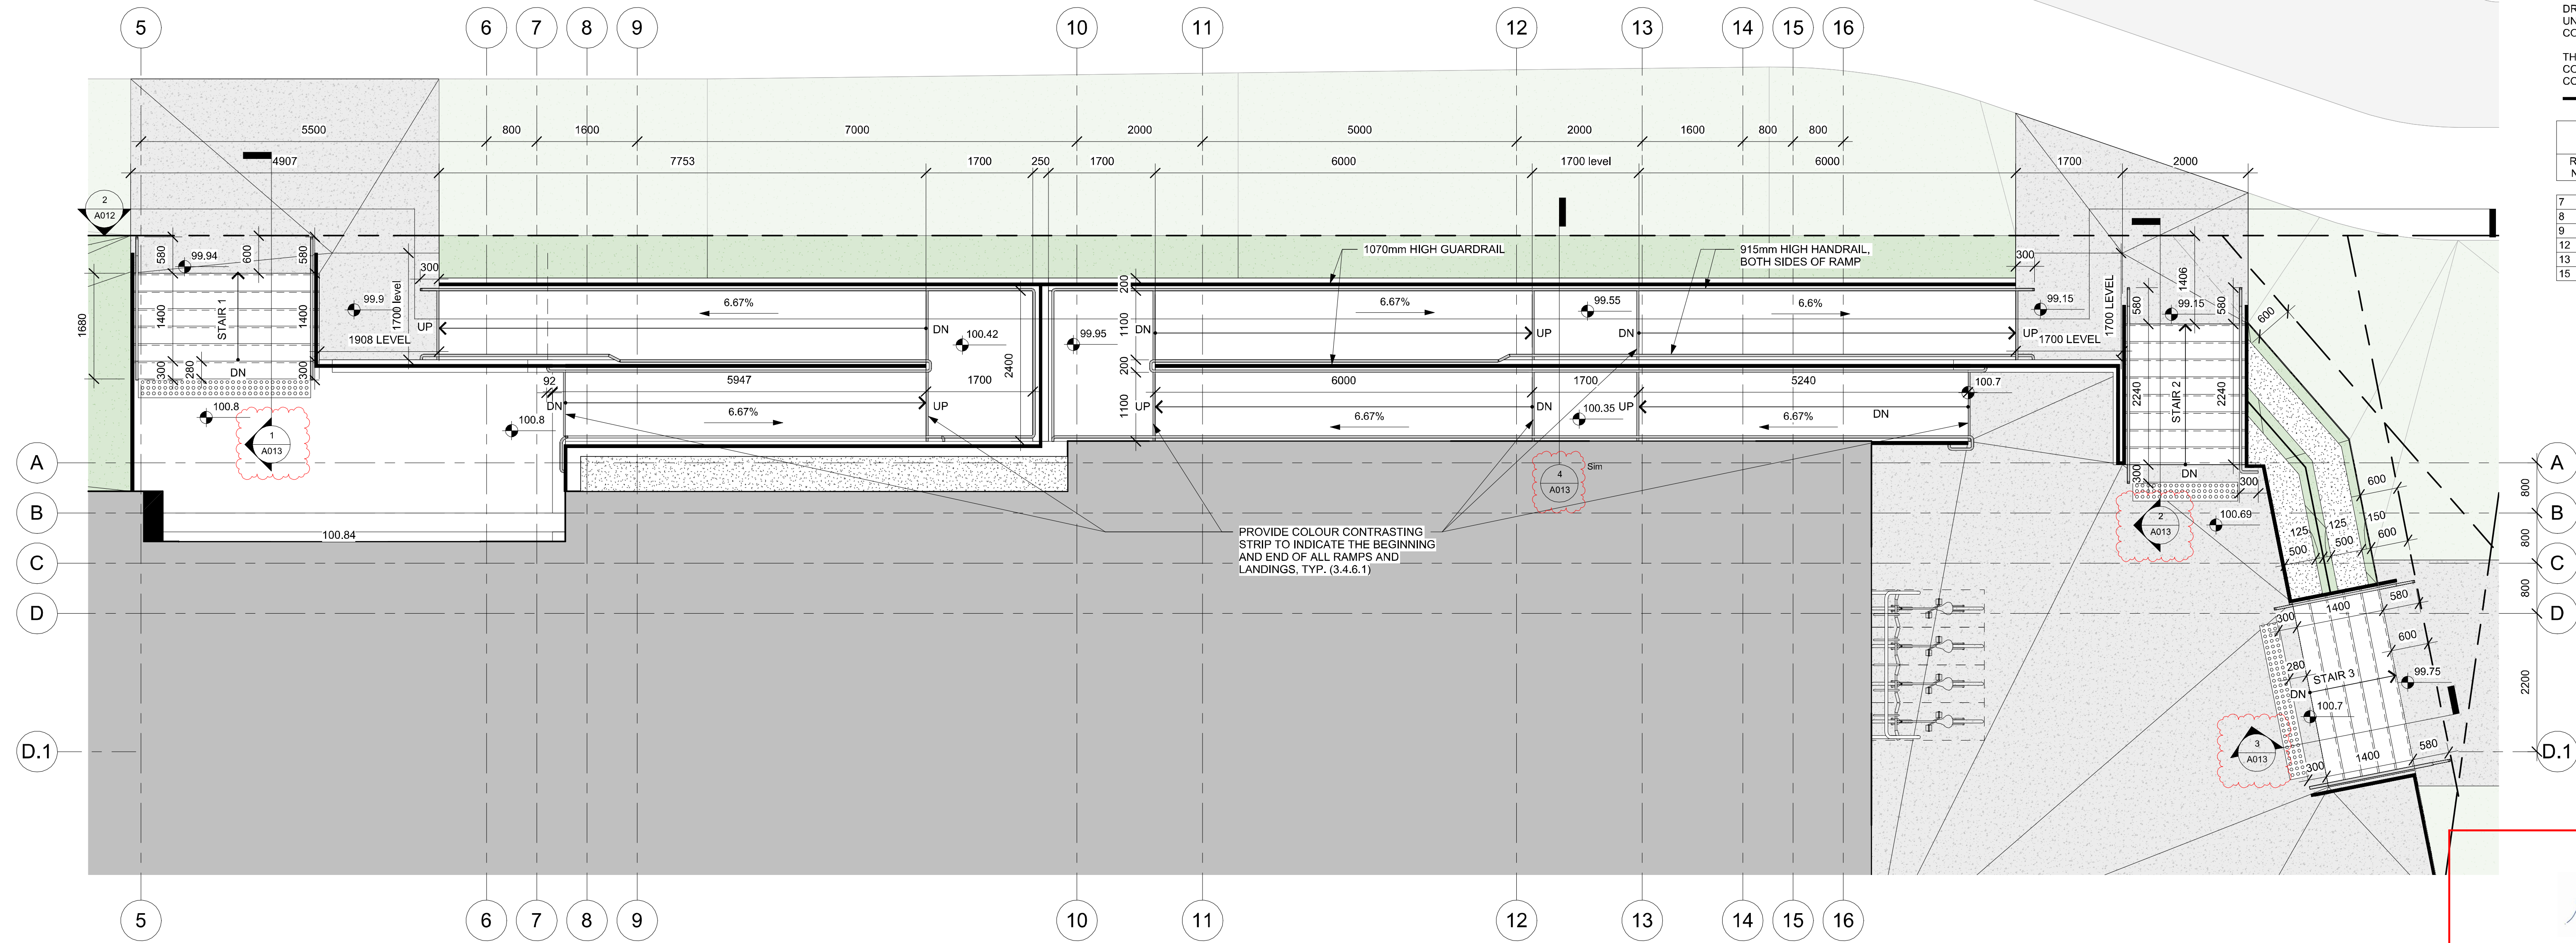


1 ENTRANCE RAMP PARTIAL PLAN

1 : 50

APPROVED
By wildmange at 9:29 pm, Sep 14, 2026

GERALDINE WILDMAN
MANAGER, DEVELOPMENT REVIEW SOUTH
PLANNING, DEVELOPMENT AND BUILDING SERVICES
DEPARTMENT, CITY OF OTTAWA

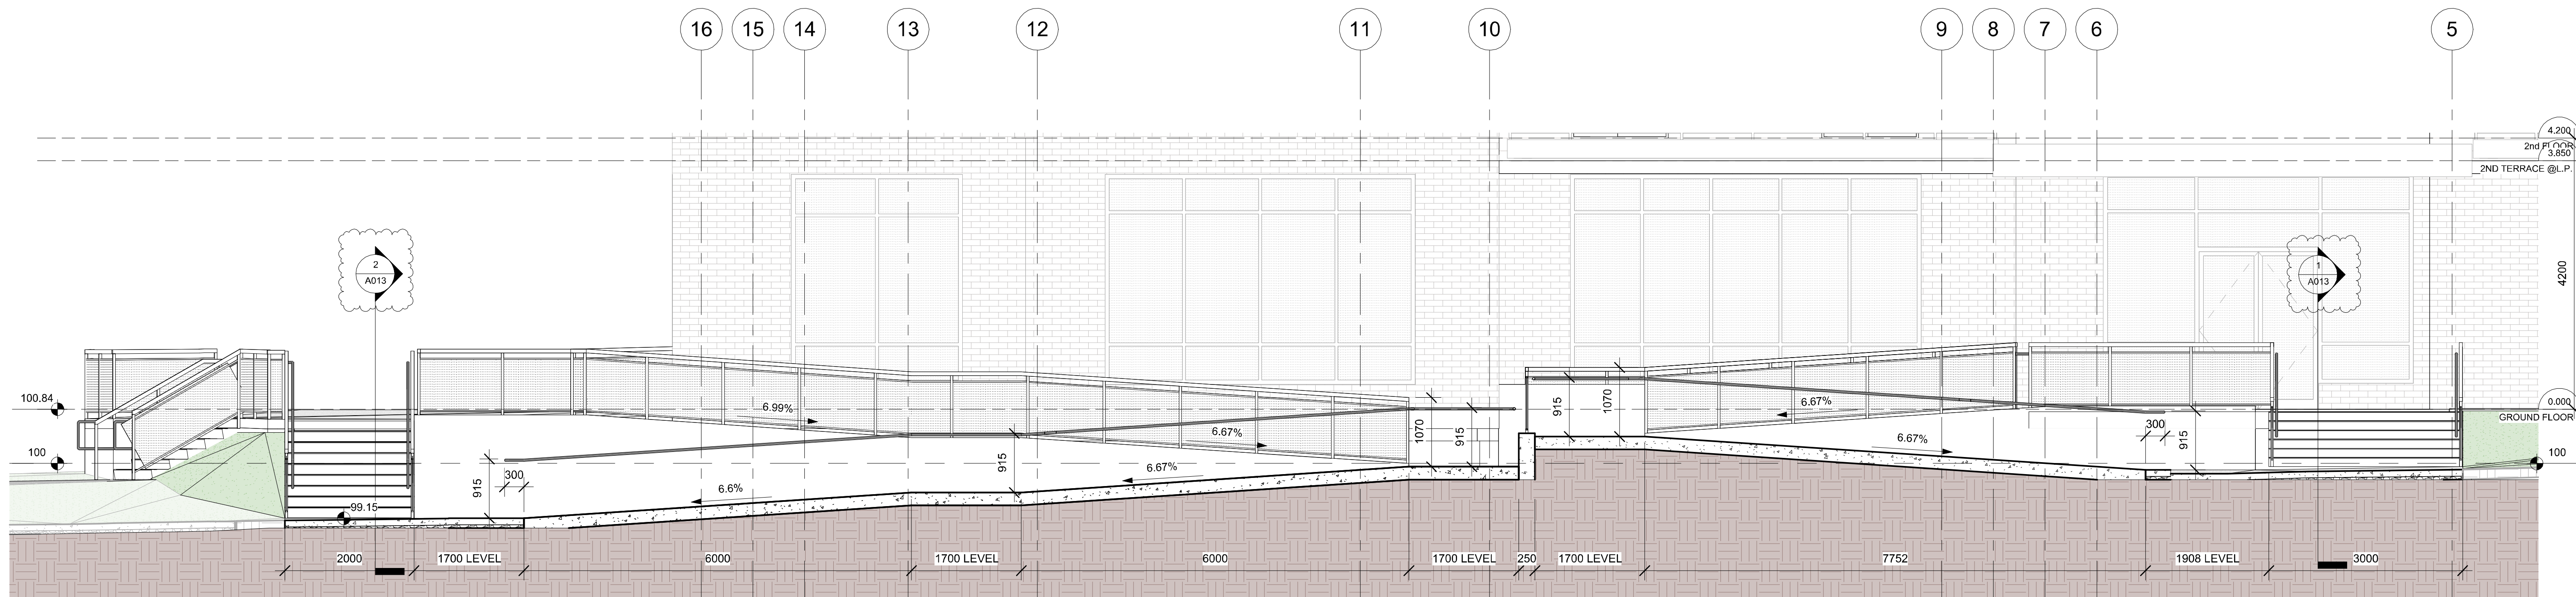

2 RAMP SECTION & STAIR ELEVATION

1 : 50

Alexander Wilson Architect Inc
Admiralty Place
103-20 Gore Street
Kingston Ontario, K7L 2L1
t: 613.545.3744 ext 213
f: 613.545.1411



Project
**155 DUN SKIPPER DRIVE
SENIORS APARTMENTS**

155 DUN SKIPPER DRIVE

Drawing

RAMP PLAN & SECTION

Drawn By: AW Checked By: -

Scale: 1 : 50 Date: 2026-08-24 4:55:52 PM

Project No.: 2330 Revision: 15

Drawing No.: **A012**

APPLICATION NUMBER D07-12-24-0169
PLAN NUMBER: 19213

