



DATE: 2024-02-28 10:00 AM

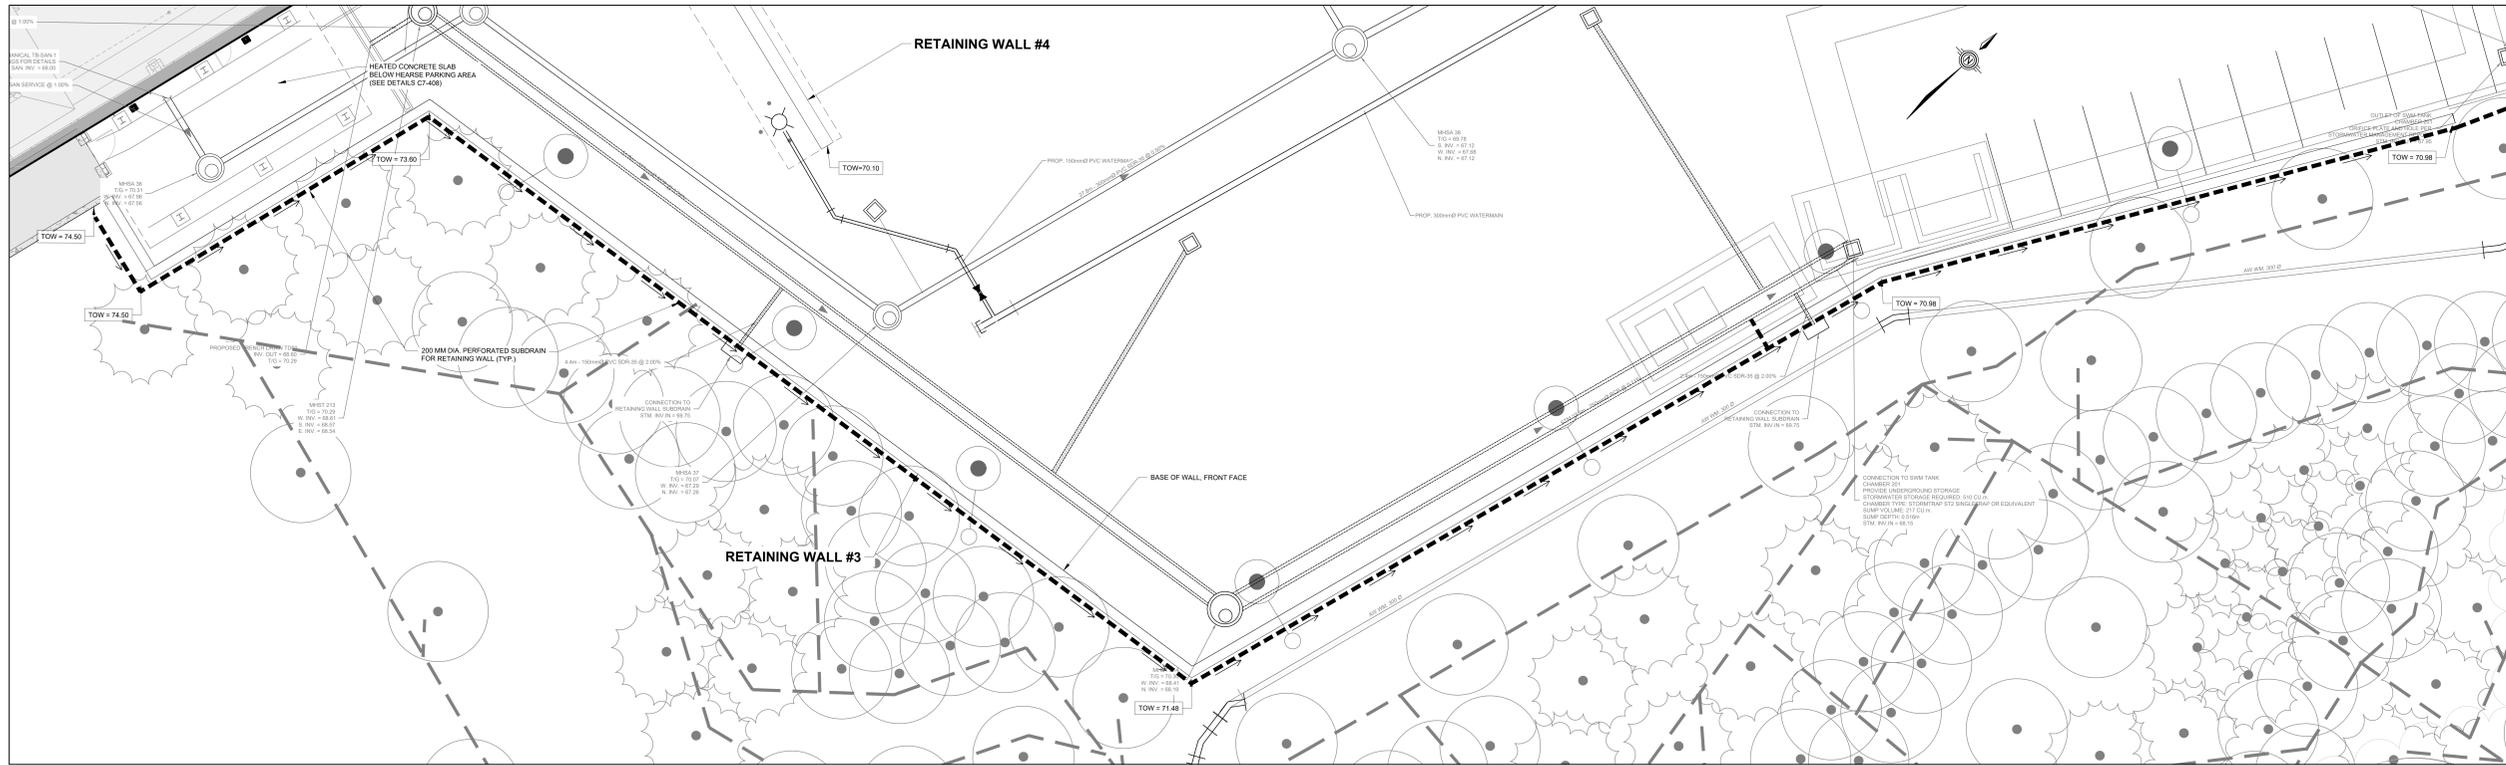


PLAN - RETAINING WALL #3
1:100

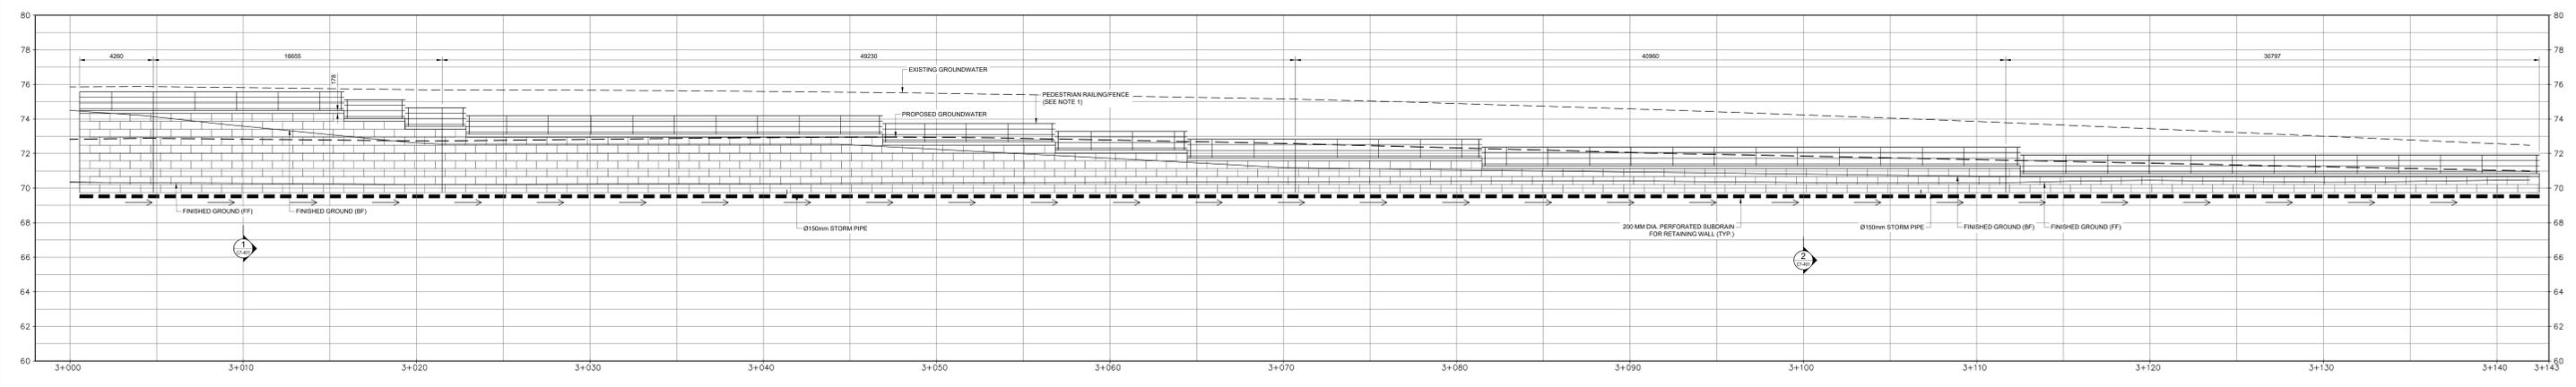


ELEVATION - RETAINING WALL #3
1:100

- NOTES
1. RAILING AND FENCE DETAILS SHOWN ON DRAWING C7-408
 2. TREE PLANTING BEHIND PRECAST BLOCK RETAINING WALLS IS NOT PERMITTED WITHIN 1.2M OF THE BACK OF THE WALL. ROOT CONTROL HEADGAGES (BARBERS AND/OR BAGS) SHALL BE USED FOR ALL TREE PLANTINGS IN THE VICINITY OF WALLS.

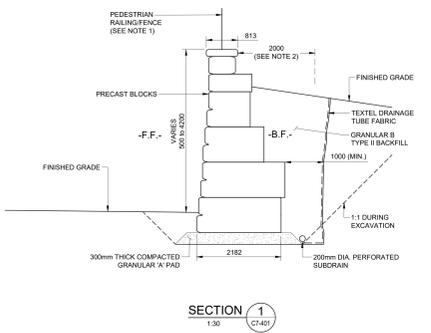

SECTION 1
1:30

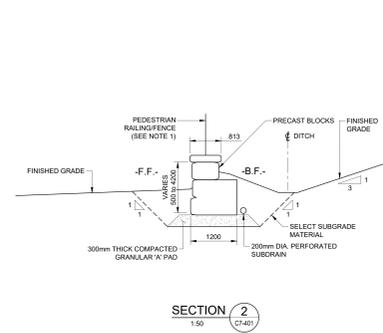

SECTION 2
1:50

PROJECT
THE OTTAWA HOSPITAL
NEW CAMPUS
DEVELOPMENT -
PHASE 4 MAIN HOSPITAL
BUILDING
900 CARLING AVE. OTTAWA, ONTARIO

CLIENT
The Ottawa Hospital | L'Hôpital d'Ottawa

CONSTRUCTION
PCL | EllisDon

CLIENT PROJECT NO.
1070002

KEY PLAN
TRIE NORTH | PROJECT NORTH

REVISIONS

NO.	DESCRIPTION	DATE
07	SITE PLAN CONTROL RESUBMISSION	2026-01-12
06	80% DD SUBMISSION	2025-09-19
05	SITE PLAN CONTROL RESUBMISSION	2025-06-05
04	65% DD SUBMISSION	2025-06-05
03	30% DD SUBMISSION	2025-01-28
02	ISSUES FOR ACHOP READINESS	2025-01-28
01	80% SD SUBMISSION	2024-09-15
N/A	ISSUED	DATE

DRAWING STATUS
NOT FOR CONSTRUCTION

DISCREPANCIES MUST BE REPORTED IMMEDIATELY TO THE ARCHITECT BEFORE PROCEEDING. CONTRACTORS MUST CHECK ALL DIMENSIONS ON SITE. THIS DRAWING IS PROTECTED BY COPYRIGHT. ALL DIMENSIONS ARE SHOWN IN METRIC.

AUTHOR
wsp

PROJECT TEAM
DESIGN BUILDER: PCL/Joint Venture
ARCHITECTURAL: PARKIN ARCHITECTS LIMITED, JODON LAMARIE PRATTE ARCHITECTES, ADAMSON ASSOCIATES ARCHITECTS, 988 ARCHITECTS OTTAWA INC.
STRUCTURAL: STEPHENSON ENGINEERING LTD., BOUHALLETTE PARIS/SAI INC.
MECHANICAL: H.H. ANGUS & ASSOCIATES LTD., CROSSEY ENGINEERING LTD.
ELECTRICAL: MELVEY & BANANI INTERNATIONAL INC.
CIVIL: WSP CANADA INC.
LANDSCAPE: VERTEDES DESIGN INC., PWP LANDSCAPE ARCHITECTURE
BUILDING CODE: UMCG BUILDING CODE CONSULTANTS LTD.

AUTHOR PROJECT NO.
CA0027758.0-51

STAMP
STAMP

DRAWING TITLE
RETAINING WALL #3

DRAWN
B. NANDAL | CHECKED
M. THOM

SCALE
AS SHOWN | DATE
2024-02-28

GRAPHIC SCALE

DRAWING NO.
C7-401 | **REV. NO.**
07

D07-12-22-0188 #1889