




PLAN - RETAINING WALL #13
1:100

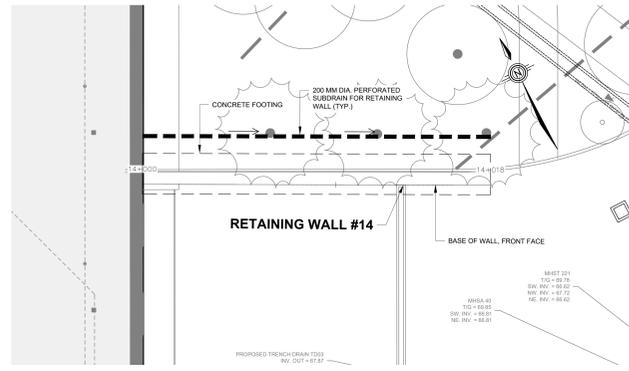


PLAN - RETAINING WALL #14
1:100

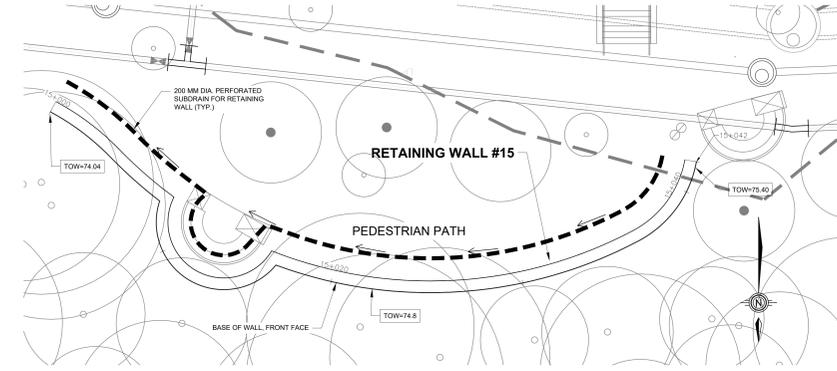


PLAN - RETAINING WALL #15
1:100

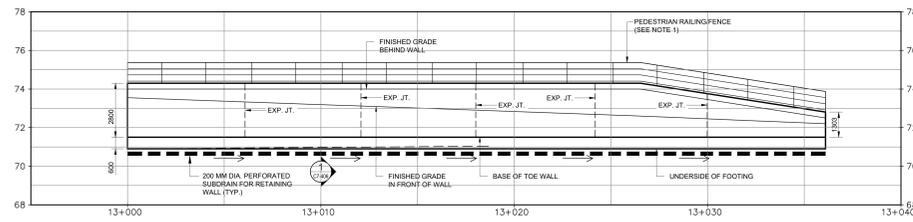

ELEVATION - RETAINING WALL #13
1:100

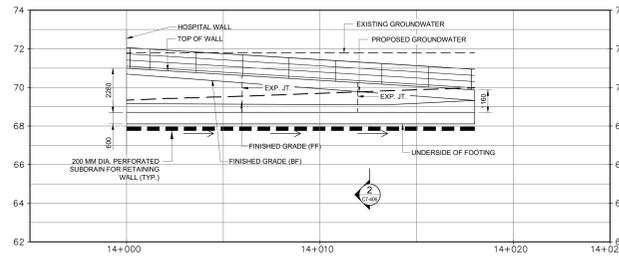


ELEVATION - RETAINING WALL #14
1:100

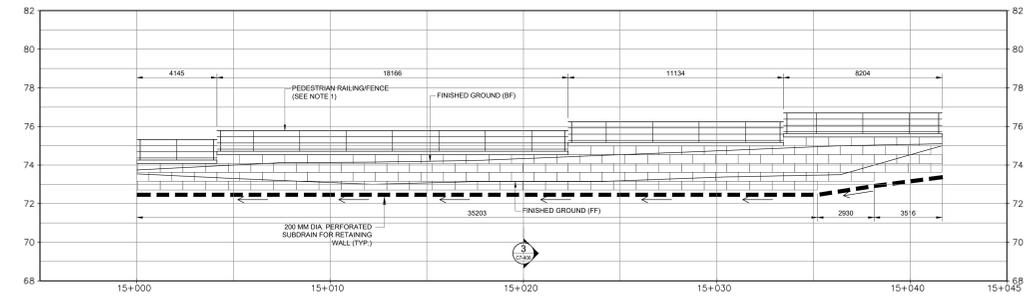


ELEVATION - RETAINING WALL #15
1:100

NOTES:


- RAILING AND FENCE DETAILS SHOWN ON DRAWING C7-406
- TREE PLANTING BEHIND RETAINING WALLS IS NOT PERMITTED WITHIN 2.0m OF THE BACK OF THE WALL. SOOT CONTROL, RESURFACING BARRIERS AND/OR BACKSILLS SHALL BE USED FOR ALL TREE PLANTINGS IN THE VICINITY OF WALLS.
- INSULATION DIRECTLY BELOW FOOTING TO CONSIST OF H-40 RIGID INSULATION. INSULATION BEHIND FOOTING FOOTPRINT MAY CONSIST OF 50mm RIGID INSULATION.

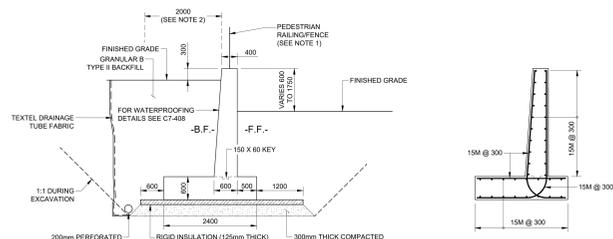

SECTION 1
1:50
C7-406

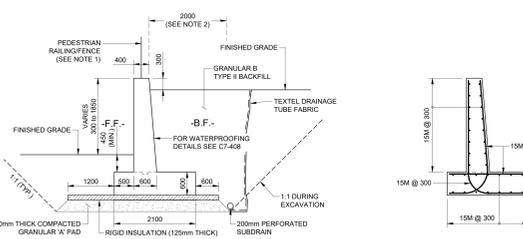

SECTION 2
1:50
C7-406

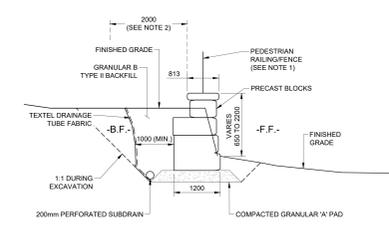

SECTION 3
1:50
C7-406



NO.	REVISIONS	DATE
01	ISSUED FOR ACOP/R READINESS	2025-01-28
02	ISSUED FOR ACOP/R READINESS	2025-01-28
03	30% DD SUBMISSION	2025-01-28
04	60% DD SUBMISSION	2025-06-05
05	SITE PLAN CONTROL RESUBMISSION	2025-06-05
06	80% DD SUBMISSION	2025-09-19
07	SITE PLAN CONTROL RESUBMISSION	2026-01-12

NO.	REVISIONS	DATE
01	ISSUED	2024-09-15

DRAWING STATUS

NOT FOR CONSTRUCTION

DISCREPANCIES MUST BE REPORTED IMMEDIATELY TO THE ARCHITECT BEFORE PROCEEDING. CONTRACTORS MUST CHECK ALL DIMENSIONS ON SITE. THIS DRAWING IS PROTECTED BY COPYRIGHT. ALL DIMENSIONS ARE SHOWN IN METRIC.

AUTHOR: WSP

PROJECT TEAM

DESIGN BUILDER: PCL ED A JOINT VENTURE

ARCHITECTURAL: PARKIN ARCHITECTS LIMITED, JODON LAMARIE PRATTE ARCHITECTES, KAWSON ASSOCIATES ARCHITECTS, 180 ARCHITECTS OTTAWA INC.

STRUCTURAL: STEPHENSON ENGINEERING LTD., BOYHELLETTE PANSAL INC.

MECHANICAL: H1 ANGUS & ASSOCIATES LTD., CROSSEY ENGINEERING LTD.

ELECTRICAL: MULVEY & BANAN INTERNATIONAL INC.

CIVIL: WSP CANADA INC.

LANDSCAPE: VERTIGES DESIGN INC., PFP LANDSCAPE ARCHITECTURE

BUILDING CODE: ULCG BUILDING CODE CONSULTANTS LTD.

AUTHOR PROJECT NO: CA0027758.0-51

STAMP: STAMP

DRAWING TITLE

RETAINING WALLS #13, #14 & #15

DRAWN: K. MARTIN, CHECKED: M. THOM

SCALE AT 47' x 60' AS SHOWN, DATE: 2024-02-26

GRAPHIC SCALE: 1:250

DRAWING NO: C7-406, REV NO: 07

DATE: 2024-02-26

SCALE AT 47' x 60' AS SHOWN

GRAPHIC SCALE: 1:250

DRAWING NO: C7-406, REV NO: 07

DATE: 2024-02-26

SCALE AT 47' x 60' AS SHOWN

