



PLAN - RETAINING WALL #18A AND #18B
1:100

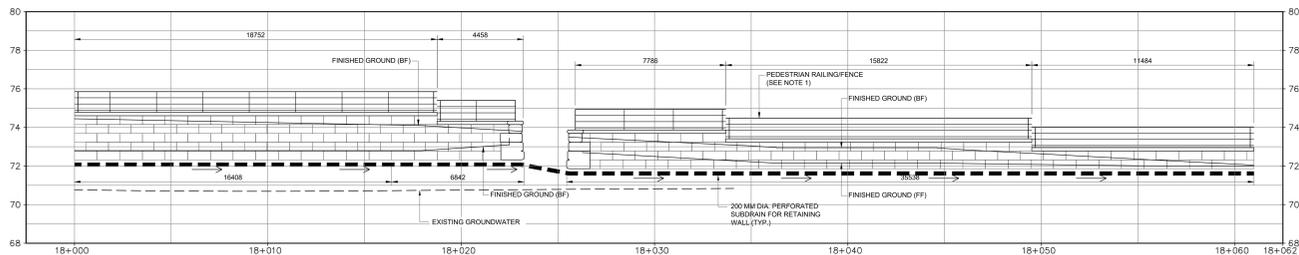


ELEVATION - RETAINING WALL #18A
1:100

NOTES

- 1. RAILING AND FENCE DETAILS SHOWN ON DRAWING CT-408.

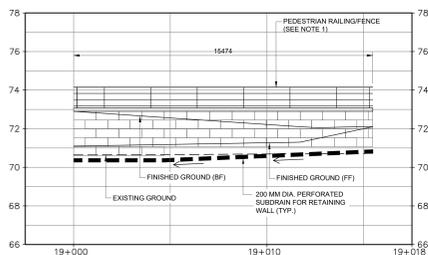

ELEVATION - RETAINING WALL #18B
1:100

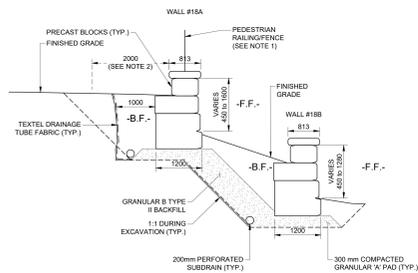

SECTION 1
1:50
CT-407



NO.	DESCRIPTION	DATE
06	SITE PLAN CONTROL, RESUBMISSION	2026-01-12
05	80% DD SUBMISSION	2025-09-19
04	SITE PLAN CONTROL, RESUBMISSION	2025-08-05
03	60% DD SUBMISSION	2025-06-26
02	30% DD SUBMISSION	2025-01-29
01	ISSUED FOR ACQ/PDR READINESS	2025-01-28
N/A	ISSUED	DATE

REVISIONS

DRAWING STATUS
NOT FOR CONSTRUCTION

DISCREPANCIES MUST BE REPORTED IMMEDIATELY TO THE ARCHITECT BEFORE PROCEEDING. CONTRACTORS MUST CHECK ALL DIMENSIONS ON SITE. THIS DRAWING IS PROTECTED BY COPYRIGHT. ALL DIMENSIONS ARE SHOWN IN METRIC.



PROJECT TEAM
 DESIGN-BUILDER: PCL ED A JOINT VENTURE
 ARCHITECTURAL: PARKIN ARCHITECTS LIMITED, JODON LAMARIE PRATTE ARCHITECTS, KAWAN ASSOCIATE ARCHITECTS, 188 ARCHITECTS OTTAWA INC.
 STRUCTURAL: STEPHENSON ENGINEERING LTD., BOYHELLETTE PANGSALU INC.
 MECHANICAL: H1 ANGUS & ASSOCIATES LTD., CROSSEY ENGINEERING LTD.
 ELECTRICAL: NULVEY & BANANI INTERNATIONAL INC.
 CIVIL: WSP CANADA INC.
 LANDSCAPE: VERTEDES DESIGN INC., PFP LANDSCAPE ARCHITECTURE
 BUILDING CODE: UMDG BUILDING CODE CONSULTANTS LTD.

AUTHOR PROJECT NO. CA0027758.0-51

STAMP

DRAWING TITLE
**RETAINING WALLS
 #18A & #18B**

DRAWN: K. MARTIN | CHECKED: M. THOM
 SCALE: AS SHOWN | DATE: 2024-02-26

GRAPHIC SCALE

 DRAWING NO. C7-407 | REV. NO. 06