


DATE: 2024-02-28 10:54 AM

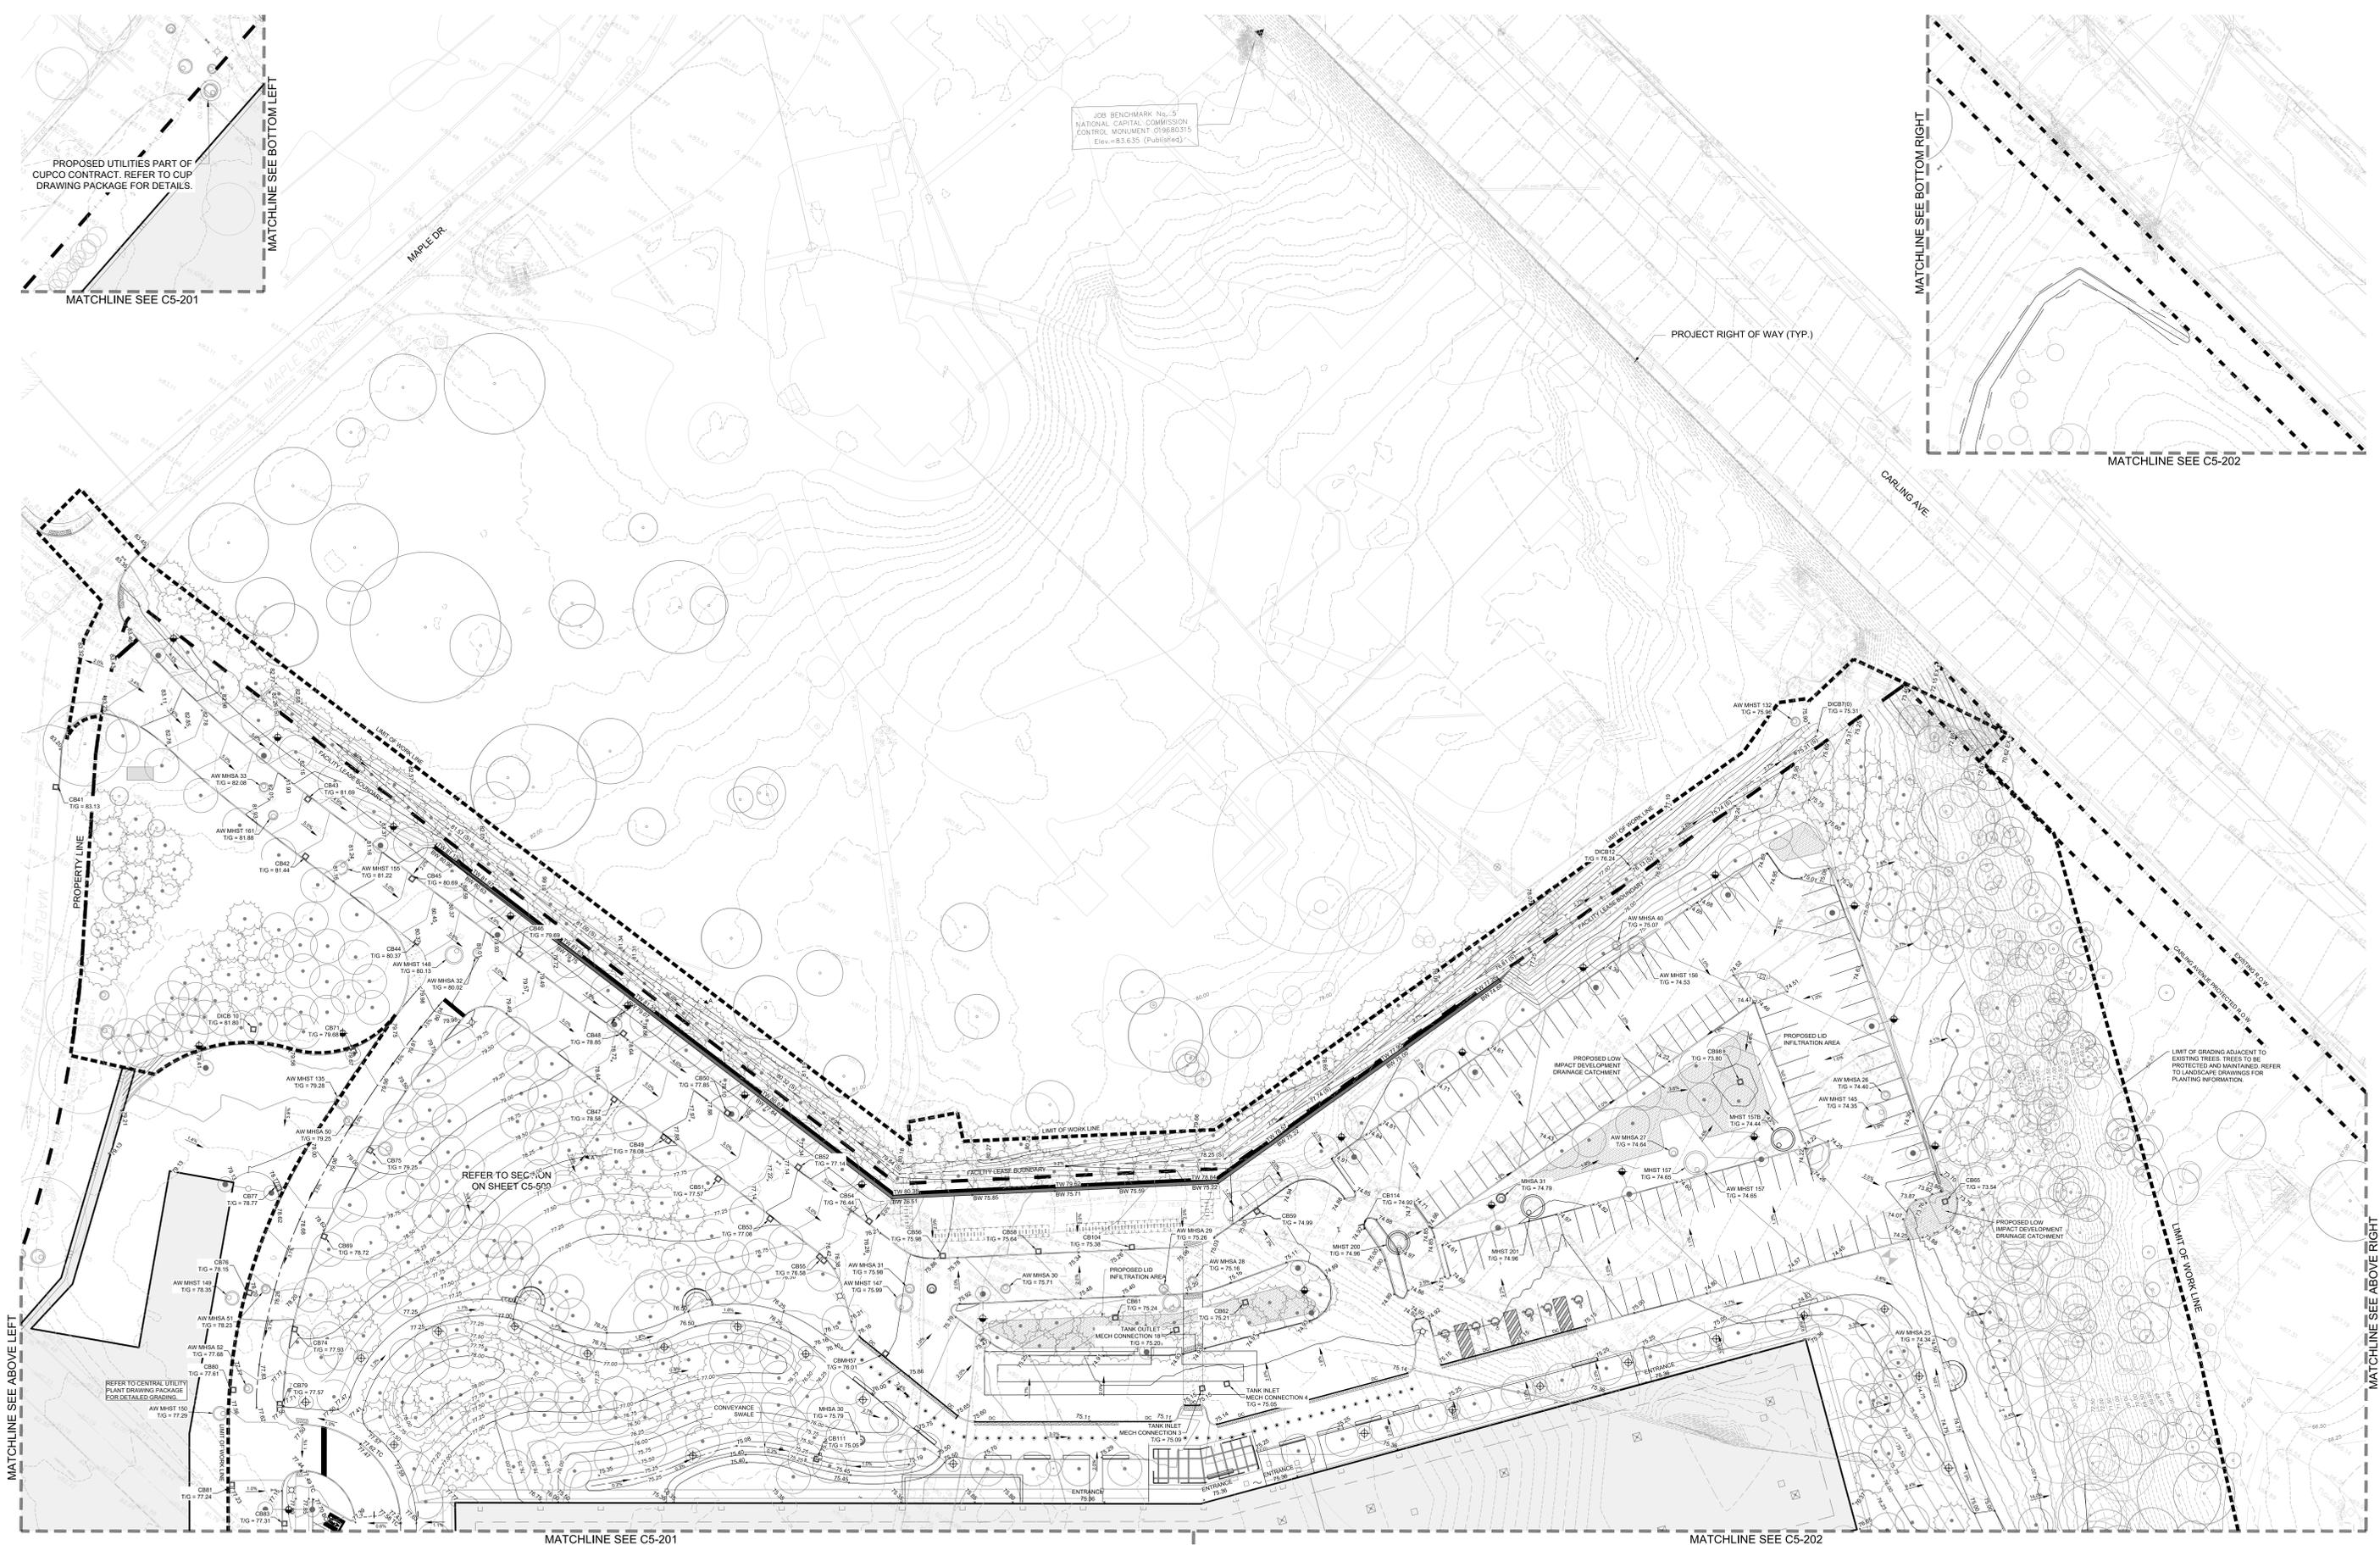

JOB BENCHMARK No. 5
 NATIONAL CAPITAL COMMISSION
 CONTROL MONUMENT 059880315
 Elev = 83.635 (Published)

PROPOSED UTILITIES PART OF
 CUPCO CONTRACT. REFER TO CUP
 DRAWING PACKAGE FOR DETAILS.

PROJECT RIGHT OF WAY (TYP.)

MATCHLINE SEE C5-201

MATCHLINE SEE BOTTOM LEFT

MATCHLINE SEE BOTTOM RIGHT

MATCHLINE SEE C5-202

MATCHLINE SEE ABOVE LEFT

MATCHLINE SEE ABOVE RIGHT

REFER TO SECTION
 ON SHEET C5-500

REFER TO CENTRAL UTILITY
 PLANT DRAWING PACKAGE
 FOR DETAILED CONNECTIONS

LIMIT OF GRADING ADJACENT TO
 EXISTING TREES TO BE
 PROTECTED AND MAINTAINED. REFER
 TO LANDSCAPE DRAWINGS FOR
 PLANTING INFORMATION.

MATCHLINE SEE C5-201

MATCHLINE SEE C5-202

PROJECT
 THE OTTAWA HOSPITAL
 NEW CAMPUS
 DEVELOPMENT -
 PHASE 4 MAIN HOSPITAL
 BUILDING

900 CARLING AVE, OTTAWA, ONTARIO

CLIENT
 The Ottawa Hospital | L'Hôpital d'Ottawa

Infrastructure Ontario

PCL CONSTRUCTION | **EllisDon**

CLIENT PROJECT NO.
 1070002

KEY PLAN
 TRILE NORTH PROJECT NORTH

C5-200
 C5-201 C5-202
 C5-203 C5-204

07	SITE PLAN CONTROL RESUBMISSION	2026-01-10
06	80% DO SUBMISSION	2025-09-19
05	SITE PLAN CONTROL RESUBMISSION	2025-06-05
04	60% DO SUBMISSION	2025-06-05
03	30% DO SUBMISSION	2025-01-28
02	ISSUES FOR ACP/R FOR READINESS	2025-01-28
01	80% SD SUBMISSION	2024-09-15
N/A	ISSUED	DATE

REVISIONS

DRAWING STATUS
 NOT FOR CONSTRUCTION

DISCREPANCIES MUST BE REPORTED IMMEDIATELY TO THE ARCHITECT BEFORE PROCEEDING. ONLY FIGURED DIMENSIONS ARE TO BE USED. CONTRACTORS MUST CHECK ALL DIMENSIONS ON SITE. THIS DRAWING IS PROTECTED BY COPYRIGHT. ALL DIMENSIONS ARE SHOWN IN METRIC.

AUTORS

PROJECT TEAM
 DESIGN-BUILDER: POLIED A JOINT VENTURE
 ARCHITECTURAL: PARRIN ARCHITECTS LIMITED, JOON LAMARIE PRATTE ARCHITECTS, ADAMSON ASSOCIATES ARCHITECTS, 188 ARCHITECTS OTTAWA INC.
 STRUCTURAL: STEPHENSON ENGINEERING LTD., BOUHLLETTE PANGALAN INC.
 MECHANICAL: H.H. ANGUS & ASSOCIATES LTD., CROSBY ENGINEERING LTD.
 ELECTRICAL: MULVEY & BANANI INTERNATIONAL INC.
 CIVIL: WSP CANADA INC.
 LANDSCAPE: VERTIGES DESIGN INC., PWP LANDSCAPE ARCHITECTURE
 BUILDING CODE: LUIGI BUILDING CODE CONSULTANTS LTD.

AUTHOR PROJECT NO.
 CA0027758.0-51

STAMP

DRAWING TITLE
 SITE GRADING PLAN
 1 OF 5

DRAWN
 L. CURLEY / D. MARATHA
CHECKED
 C. GRAHAM

SCALE AT 47' = 6" DATE 2024-02-28

GRAPHIC SCALE
 1" = 50'

DRAWING NO.
 C5-200

REV NO.
 07

007-12-22-0168 #1889