


MATCHLINE SEE C5-202

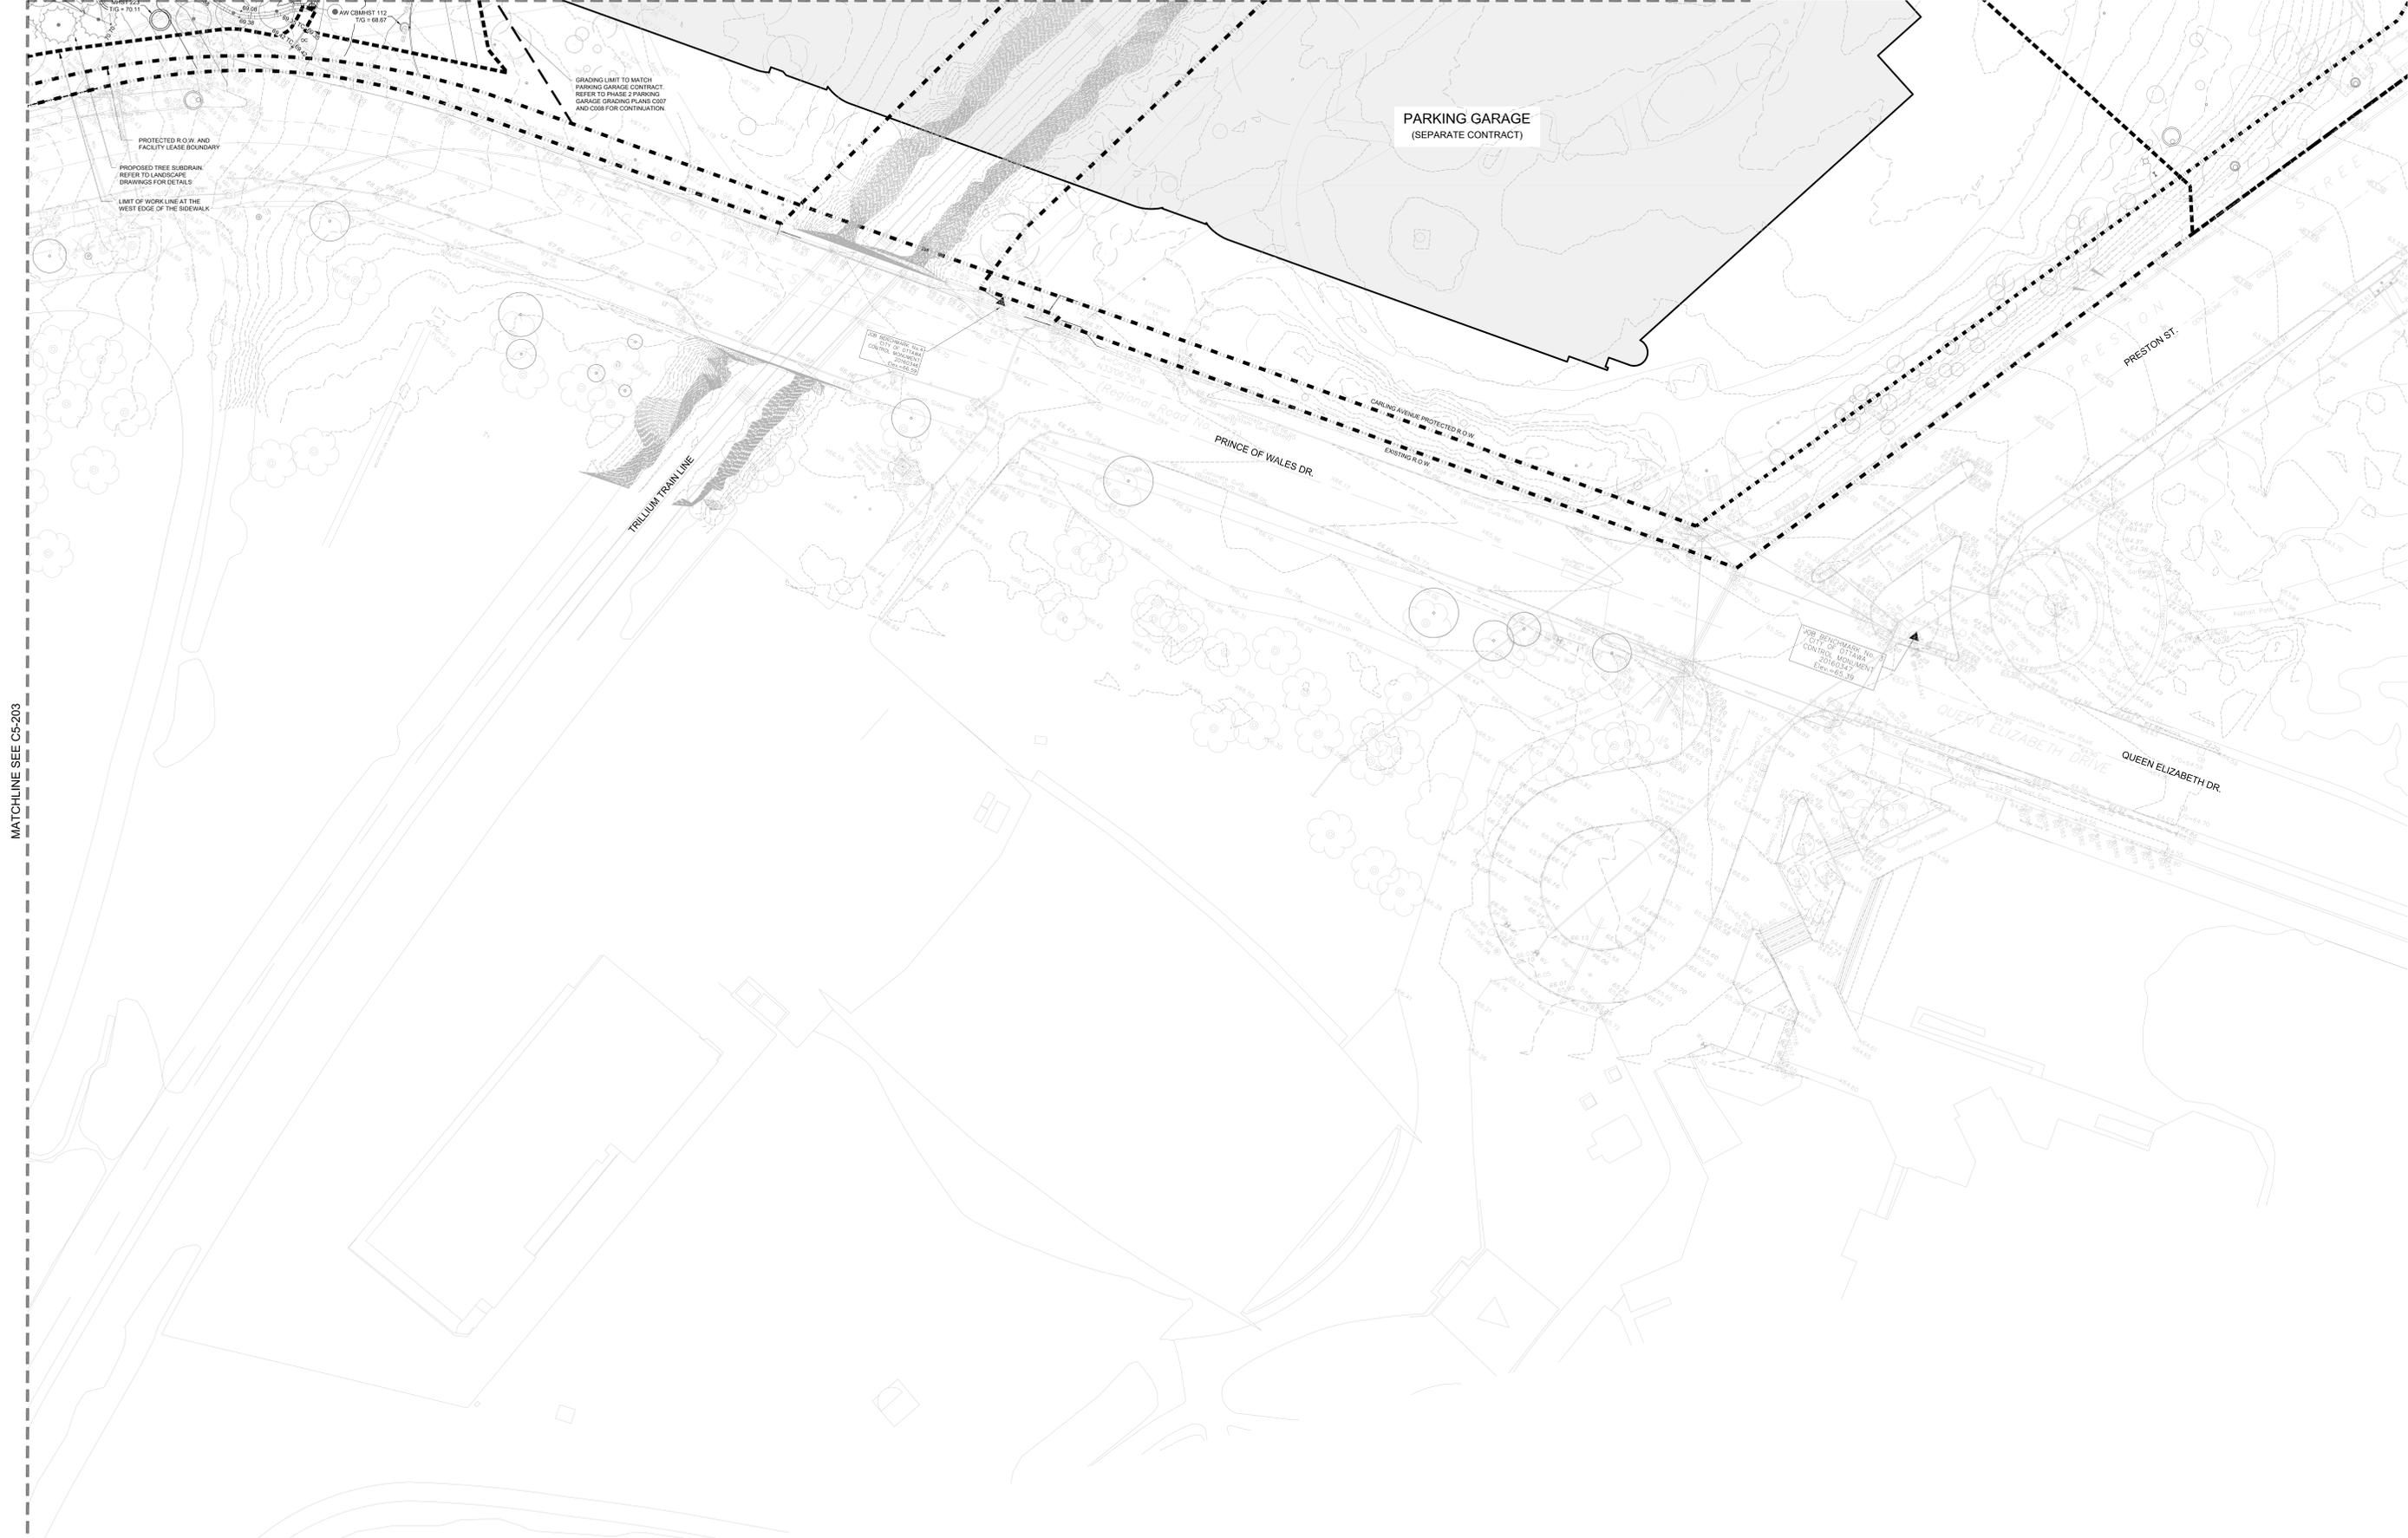

MATCHLINE SEE C5-203

**PROJECT**  
THE OTTAWA HOSPITAL  
NEW CAMPUS  
DEVELOPMENT -  
PHASE 4 MAIN HOSPITAL  
BUILDING  
900 CARLING AVE, OTTAWA, ONTARIO

**CLIENT**  
The Ottawa Hospital | L'Hôpital d'Ottawa

**CONSTRUCTION**  
PCL | EllisDon

**CLIENT PROJECT NO.**  
1070002

**KEY PLAN**  
TRUE NORTH PROJECT NORTH

C5-200 C5-201 C5-202 C5-203 C5-204

NO.	DESCRIPTION	DATE
07	SITE PLAN CONTROL RESUBMISSION	2026-01-10
06	80% DD SUBMISSION	2025-09-19
05	SITE PLAN CONTROL RESUBMISSION	2025-06-05
04	60% DD SUBMISSION	2025-06-05
03	30% DD SUBMISSION	2025-01-28
02	ISSUES FOR ACPOR READINESS	2025-01-28
01	80% SD SUBMISSION	2024-09-15
N/A	ISSUED	DATE

**REVISIONS**

**DRAWING STATUS**  
**NOT FOR CONSTRUCTION**

DISCREPANCIES MUST BE REPORTED IMMEDIATELY TO THE ARCHITECT BEFORE PROCEEDING. CONTRACTORS MUST CHECK ALL DIMENSIONS ON SITE. THIS DRAWING IS PROTECTED BY COPYRIGHT. ALL DIMENSIONS ARE SHOWN IN METRIC.

**AUTHOR**  
wsp

**PROJECT TEAM**  
DESIGN-BUILDER: PCL ED A JOINT VENTURE  
ARCHITECTURAL: PARKIN ARCHITECTS LIMITED, JODAN LAMARIE PRATTE ARCHITECTS, KAWSON ASSOCIATE ARCHITECTS, 188 ARCHITECTS OTTAWA INC.  
STRUCTURAL: STEPHENSON ENGINEERING LTD., BOYTELLETTE PANGSAL INC.  
MECHANICAL: H1 ANGUS & ASSOCIATES LTD., CROSSEY ENGINEERING LTD.  
ELECTRICAL: NULVEY & BANANI INTERNATIONAL INC.  
CIVIL: WSP CANADA INC.  
LANDSCAPE: VERTECHS DESIGN INC., PIPR LANDSCAPE ARCHITECTURE  
BUILDING CODE: LUDG BUILDING CODE CONSULTANTS LTD.

**AUTHOR PROJECT NO.**  
CA0027758.0-51

**STAMP**  
DRAWN: L. CURLEY / D. MARATHA  
CHECKED: C. GRAHAM  
SCALE AT 47 x 67: 1:250  
DATE: 2024-02-28

**DRAWING TITLE**  
SITE GRADING PLAN  
5 OF 5

**GRAPHIC SCALE**  
1:250

**DRAWING NO.**  
C5-204

**REV NO.**  
07

#1889