


LEGEND

- PROPERTY LINE
- ROAD WIDENING ALLOWANCE
- EXTENT OF POP LANDSCAPED AREA
- HYDRO TOWER
- TWO WAY VEHICLE CIRCULATION
- MAIN ENTRANCE
- SECONDARY DOOR
- TREE
- INDICATES EXISTING NON-CONFORMING PARKING SPACE

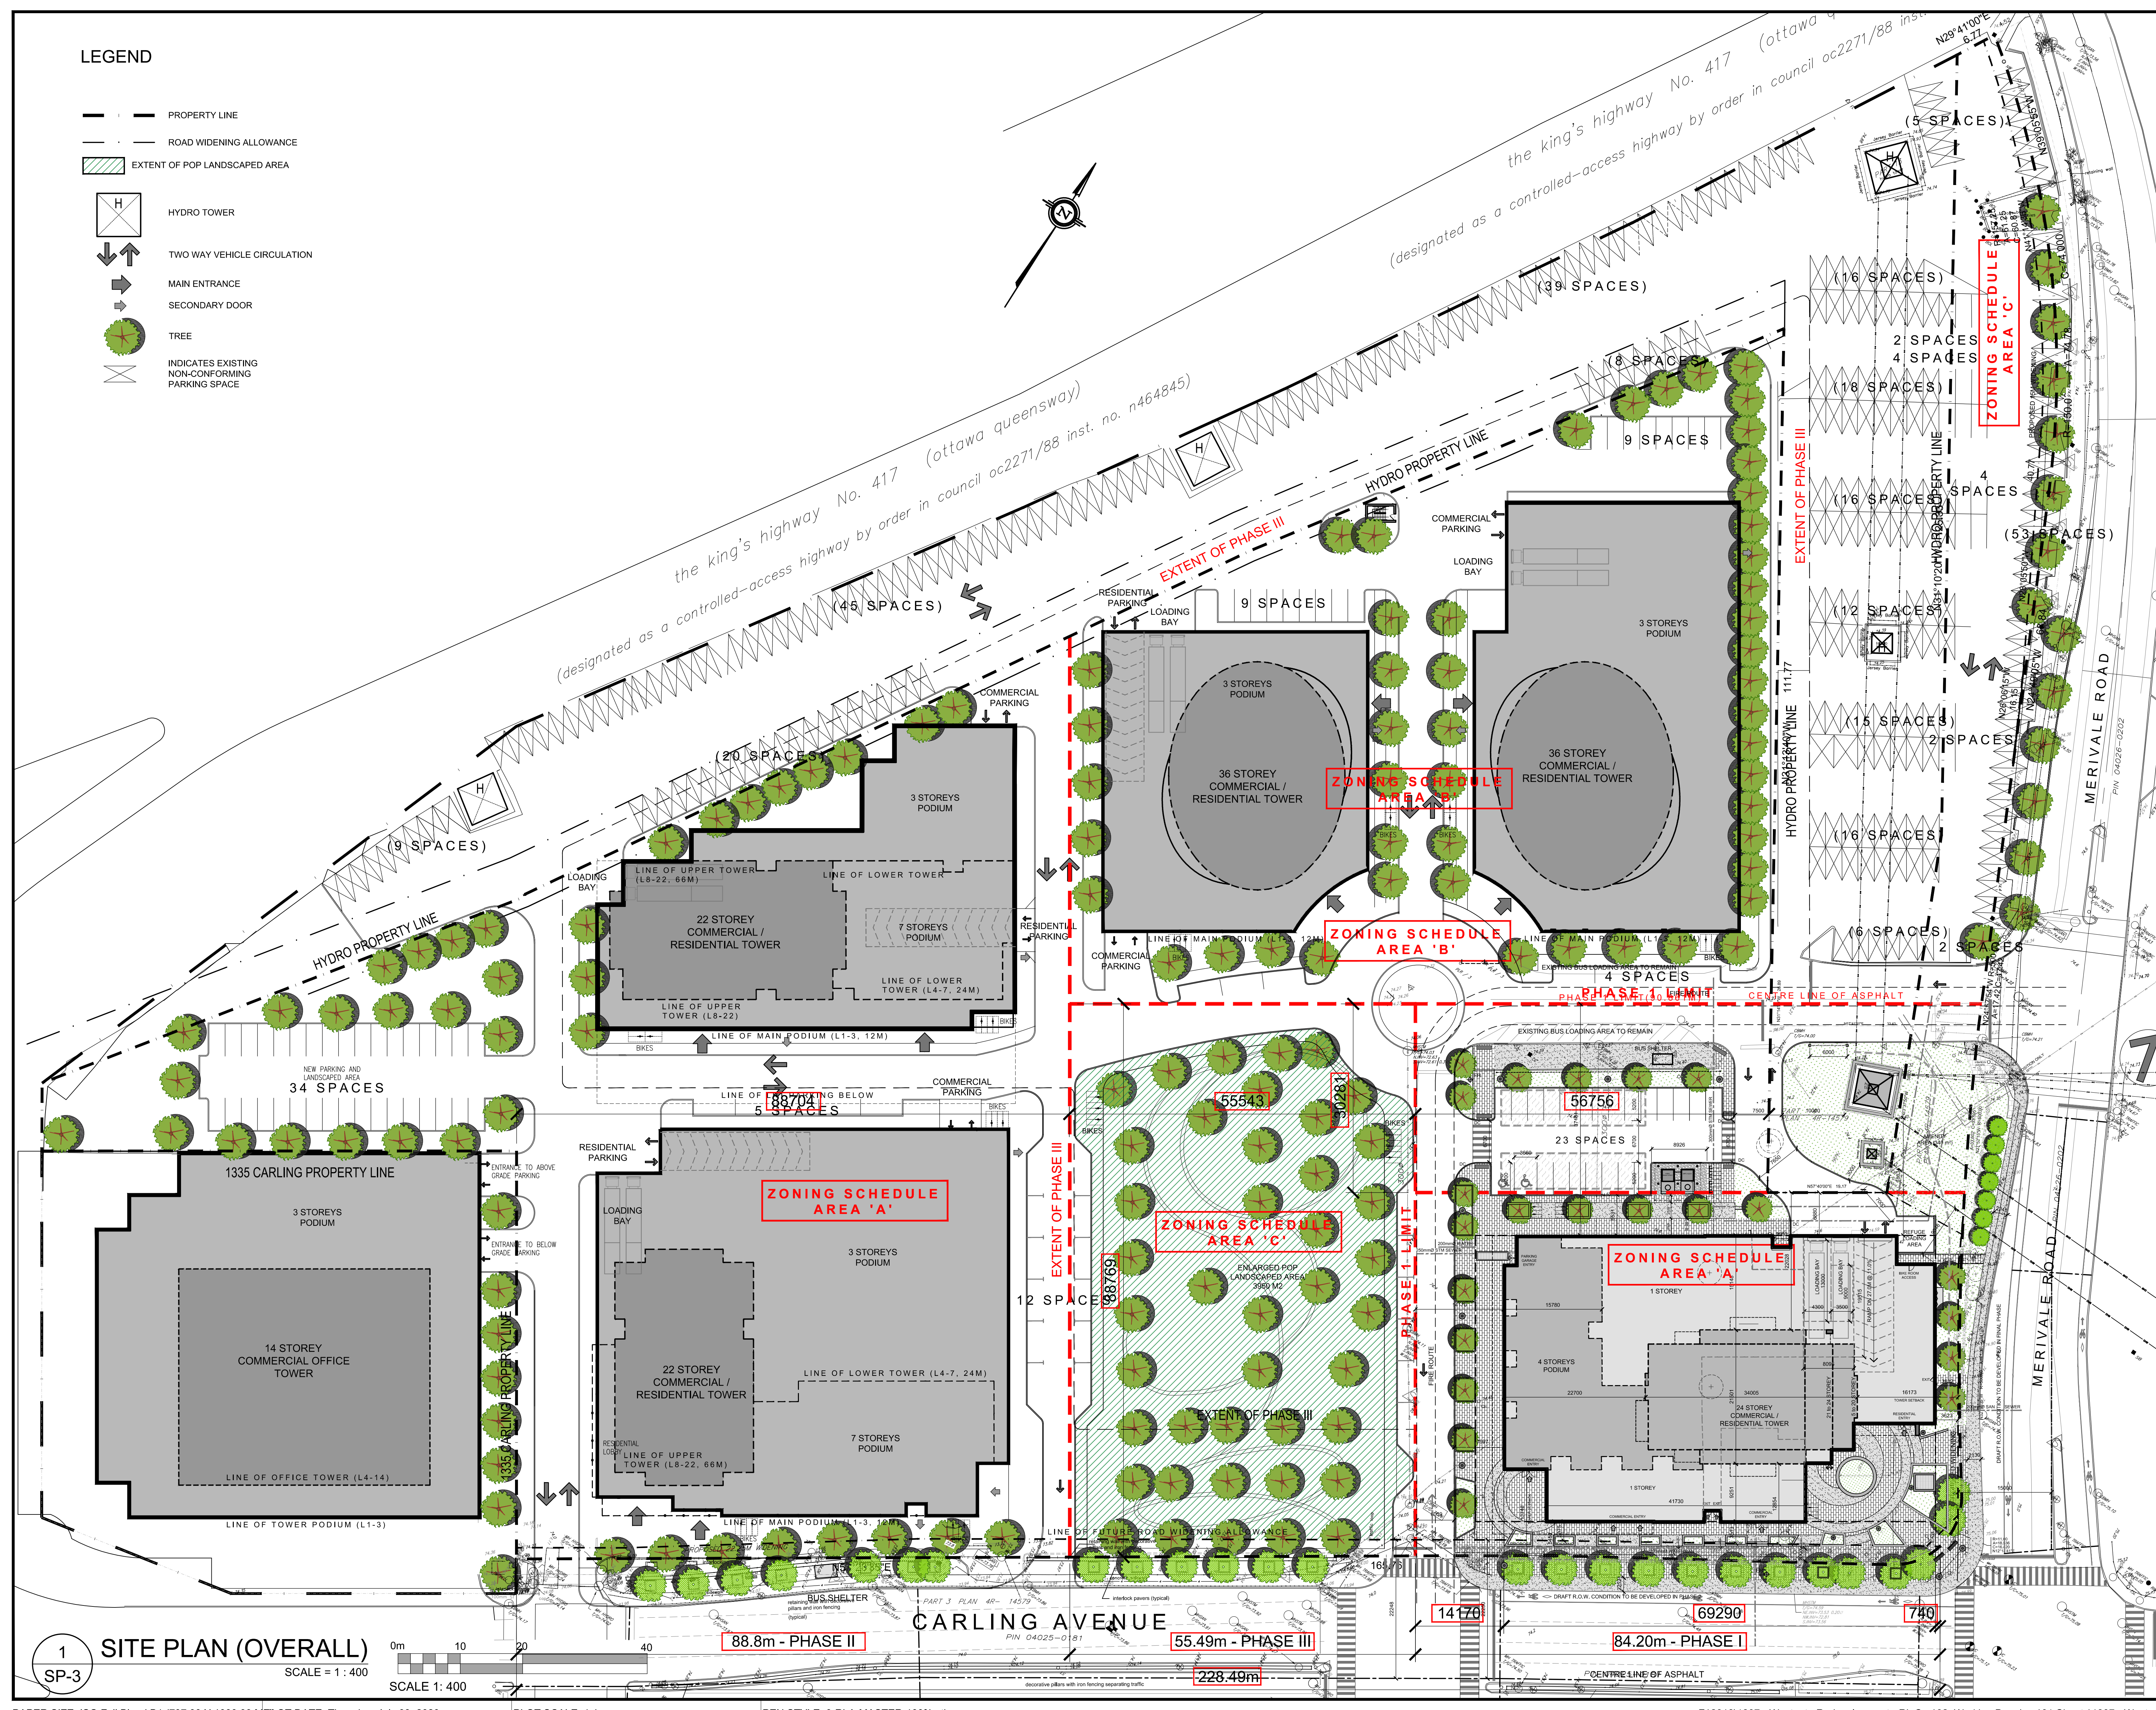

SITE PLAN (OVERALL)

SCALE = 1 : 400

SCALE 1: 400

PLOT SCALE: 1:1

PEN STYLE: 0-RLA-MASTER-100%.ctb

F:\2018\1807 - Westgate Redevelopment - RioCan\02_Working Drawings\01 Sheets\1807 - Westgate Site Plan 2020 05 05.dwg

17818

IT IS THE RESPONSIBILITY OF THE APPROPRIATE CONTRACTOR TO CHECK AND VERIFY ALL DIMENSIONS ON SITE AND TO REPORT ALL ERRORS AND/OR OMISSIONS TO THE ARCHITECT.
ALL CONTRACTORS MUST COMPLY WITH ALL PERTINENT CODES AND BY-LAWS.
THIS DRAWING MAY NOT BE USED FOR CONSTRUCTION UNTIL SIGNED BY THE ARCHITECT.
DO NOT SCALE DRAWINGS.
COPYRIGHT RESERVED.

NOTATION SYMBOLS:

- INDICATES DRAWING NOTES, LISTED ON EACH SHEET.
- INDICATES ASSEMBLY TYPE; REFER TO TYPICAL ASSEMBLIES SCHEDULE.
- INDICATES WINDOW TYPE; REFER TO WINDOW ELEVATIONS AND DETAILS ON A500 SERIES.
- INDICATES DOOR TYPE; REFER TO DOOR SCHEDULE AND DETAILS ON A500 SERIES.
- DETAIL NUMBER
- TITLE
- SCALE
- DETAIL REFERENCE PAGE
- DETAIL CROSS REFERENCE PAGE

SAIDE SAYAH
MANAGER, CENTRAL BRANCH
PLANNING, INFRASTRUCTURE & ECONOMIC
DEVELOPMENT DEPARTMENT, CITY OF OTTAWA

APPROVED
By Saide Sayah at 12:19 pm, Sep 24, 2020

REVISAS PER CITY COMMENTS	July 7, 20
GARAGE DRIVE WAY ADJUSTMENT (HONI)	May 21, 20
ISSUED FOR SPC ROUND #3 COMMENTS	July 18, 19
ISSUED FOR SPC ROUND #1 COMMENTS	Mar. 22, 19
ISSUED FOR COMMUNITY MEETING	Jan. 09, 19
ISSUED FOR ZONING AMENDMENT	Dec 21, 15

ARCHITECT SEAL:

CLIENT:

RIOCAN

ARCHITECT:
rla/architecture
roderick lahey architect inc.
56 beech street, ottawa, ontario K1S 3J6
t. 613.724.9932 f. 613.724.1209 rlaarchitecture.ca

PROJECT TITLE:
WESTGATE
1309 CARLING AVENUE

OTTAWA ONTARIO

SHEET TITLE:
DRAFT OVERALL SITE
PLAN FINISHED PHASE

DRAWN: RV	CHECKED: M.L.
SCALE: 1:400	SHEET No.
PROJECT No. 1807	SP-3

D07-12-18-0170