

2 NORTH ELEVATION
A302 SCALE: 1:75

- LEGEND:
- EIFS EXTERIOR INSULATION AND FINISH SYSTEM
 - MV BRICK VANNER TO MATCH EXISTING
 - PF PREFINISHED METAL FLASHING
 - AP ALUMINUM PANEL
 - CW CURTAIN WALL
 - PC PRECAST CONCRETE
 - EIFS-1 PRECAST CONCRETE COLOUR -1
 - EIFS-2 PRECAST CONCRETE COLOUR -2
 - EIFS-3 PRECAST CONCRETE COLOUR -3
 - EIFS-4 PRECAST CONCRETE COLOUR -4
 - EIFS-5 PRECAST CONCRETE COLOUR -5



ANGELO MATTIA SPADOLA ARCHITECT
200-1645 RUSSELL ROAD, OTTAWA, ONTARIO K1G 4G5
TEL 613 228 7190

NO.	REVISIONS	DATE
1	ISSUED FOR PROGRESS	08-06-18
2	ISSUED FOR 60% PROGRESS	12-10-18
3	ISSUED FOR COORDINATION	01-27-19
4	ISSUED FOR SITE PLAN APPLICATION	08-26-19
5	ISSUED FOR BUILDING PERMIT	12-10-19
6	RESPONSE TO SITE PLAN CITY COMMENTS	02-22-20
7		
8		
9		
10		
11		
12		

NOTE:
THE CONTRACTOR SHALL CHECK AND VERIFY ALL DIMENSIONS AND REPORT ALL ERRORS AND OMISSIONS TO THE ARCHITECT FOR HIS WRITTEN PERMISSION BEFORE PROCEEDING WITH WORK.
NOT FOR CONSTRUCTION UNLESS SIGNED BY THE ARCHITECT.


CONSULTANTS:

exp. STRUCTURAL MECHANICAL ELECTRICAL CIVIL
EXP. 2650 QUEENSWAY DR., SUITE 100 OTTAWA, ONTARIO K2B 9H8 CANADA PHONE (613) 688-1899

LANDSCAPE
STANTEC
1331 CLYDE AVE., SUITE 400 OTTAWA, ONTARIO K2C 3C4 CANADA PHONE (613) 722-4420

APPROVED REFUSED
THIS ___ DAY OF ___, 20__

LILY XU, MCIIP, RPP, MANAGER
DEVELOPMENT REVIEW SOUTH
PLANNING, INFRASTRUCTURE AND ECONOMIC DEVELOPMENT DEPARTMENT, CITY OF OTTAWA

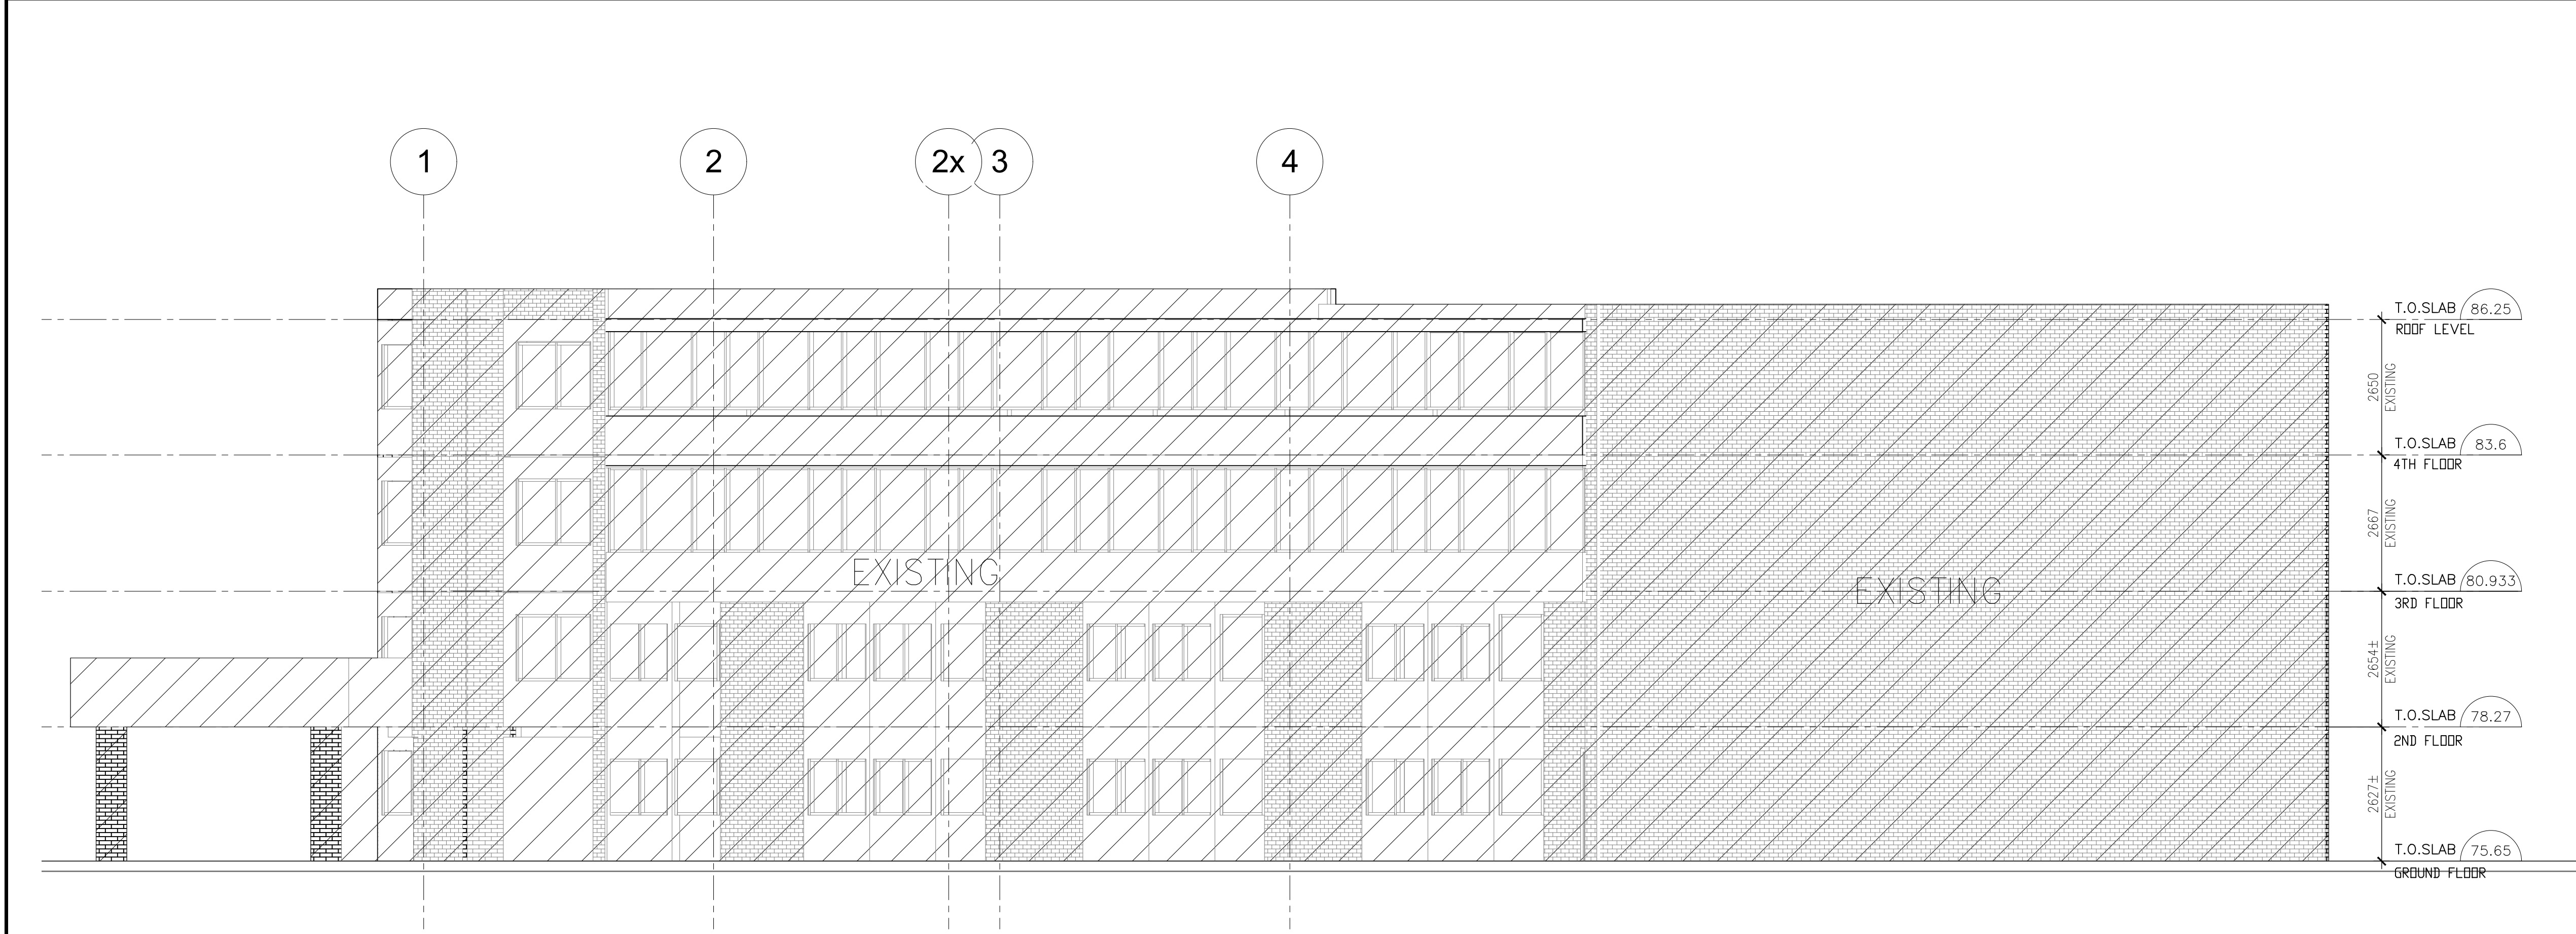

1 SOUTH ELEVATION
A301 SCALE: 1:75

PROJECT:
BEST WESTERN PLUS ADDITION

LOCATION:
**1272 CARLING AVE.
OTTAWA, ONTARIO**

DWG TITLE:
**NORTH ELEVATION
SOUTH ELEVATION**

DATE:	2018-08-22
SCALE:	1:50
FILE NAME:	PROJECT #:
DESIGNED BY:	AMS
DRAWN BY:	JV
APPROVED BY:	AMS

DRAWING NO:
A302

ONTARIO ASSOCIATION OF ARCHITECTS
ANGELO M. SPADOLA
LICENCE 4339

D07-12-19-0153