



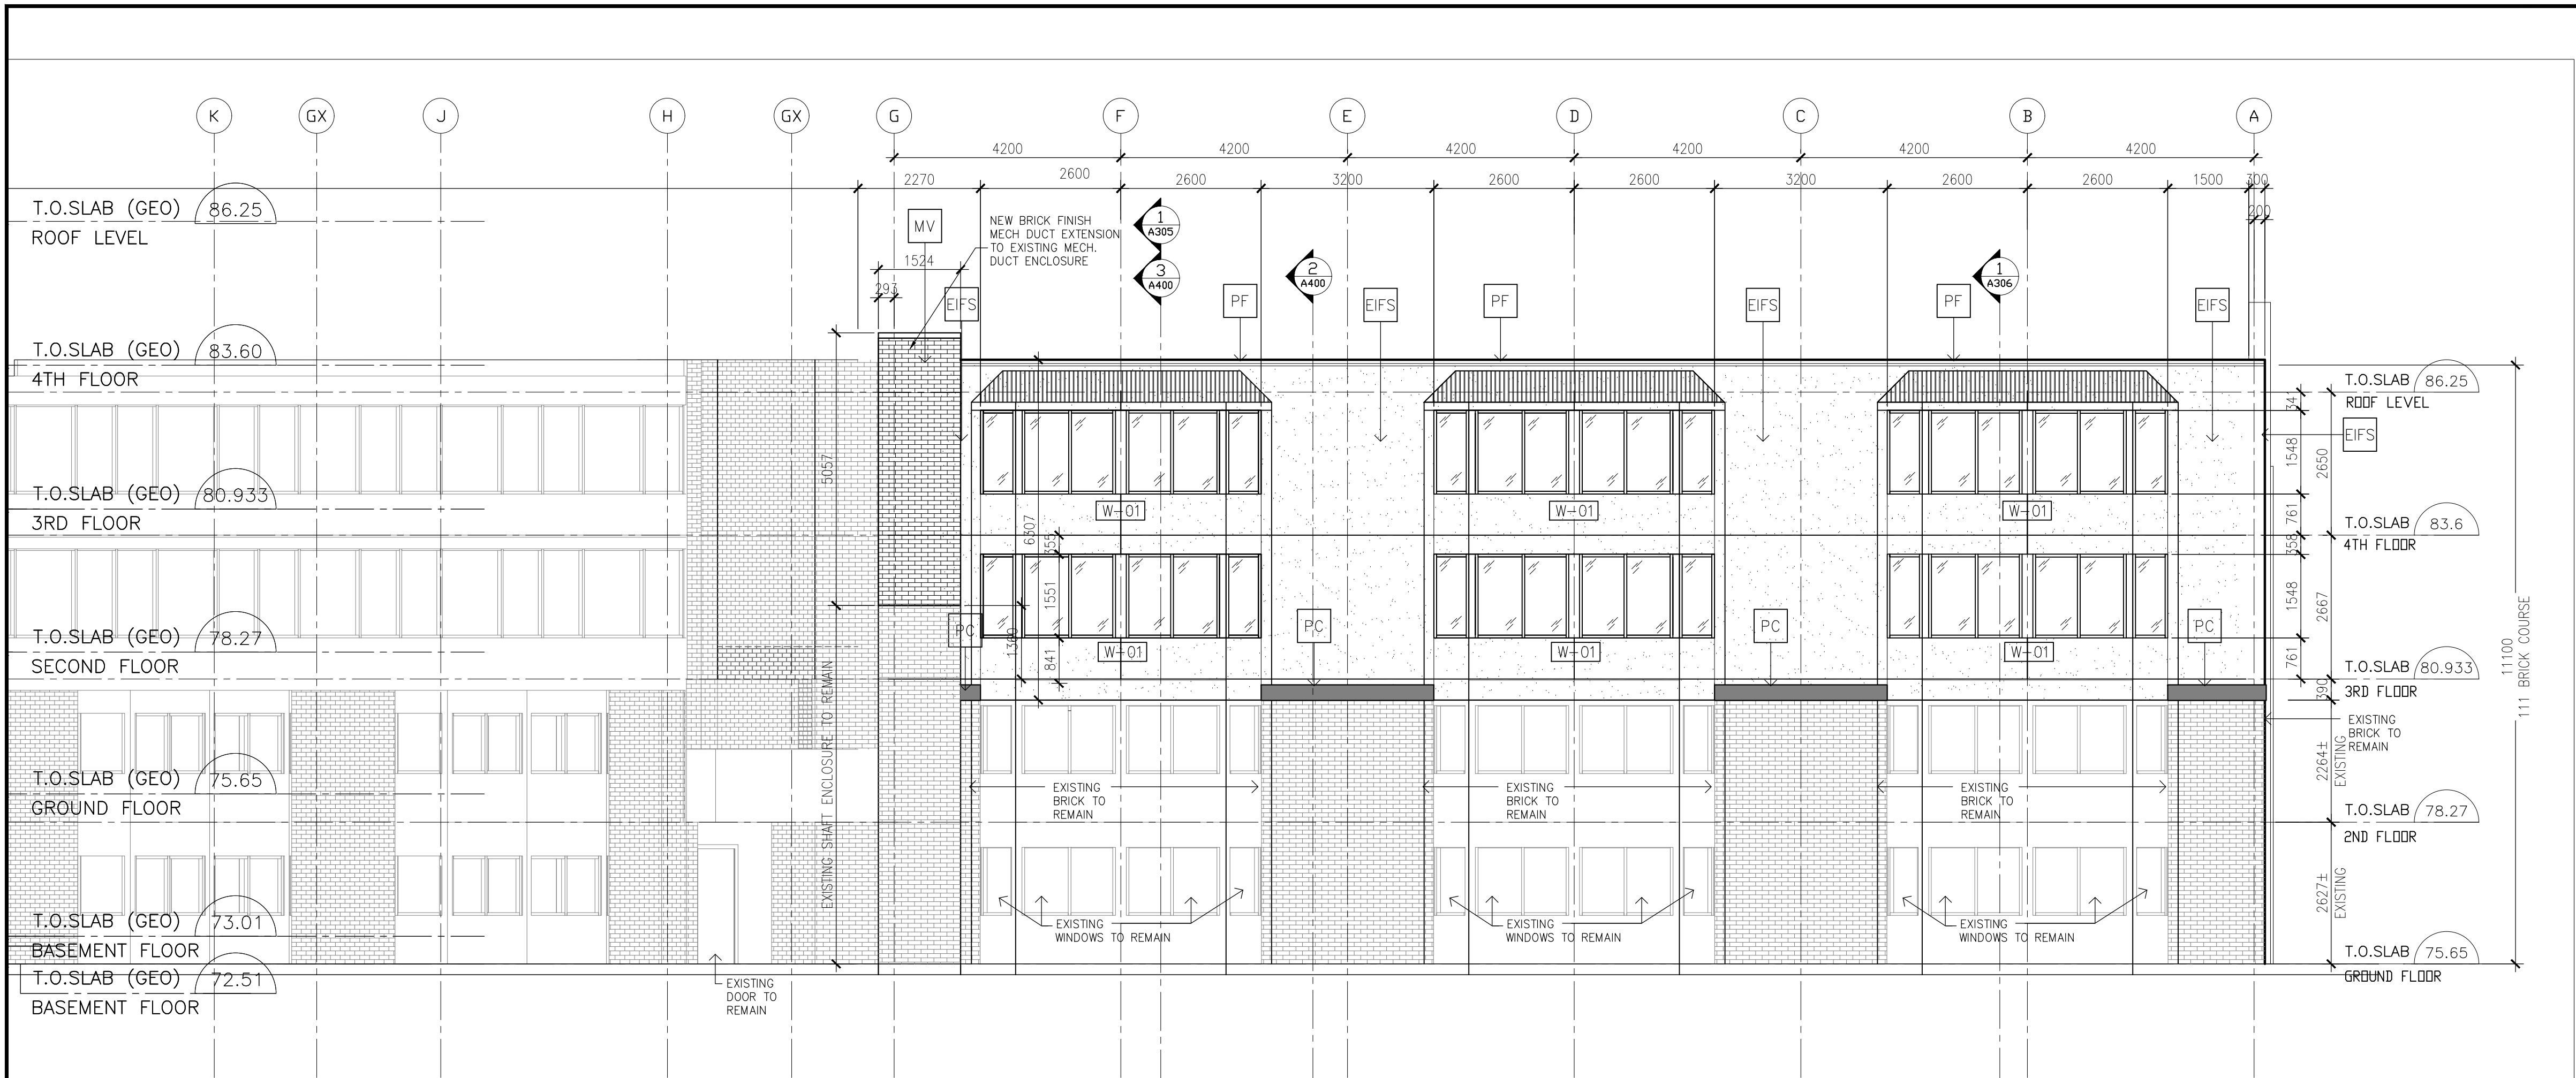

2 EAST ELEVATION
A301 SCALE: 1:75

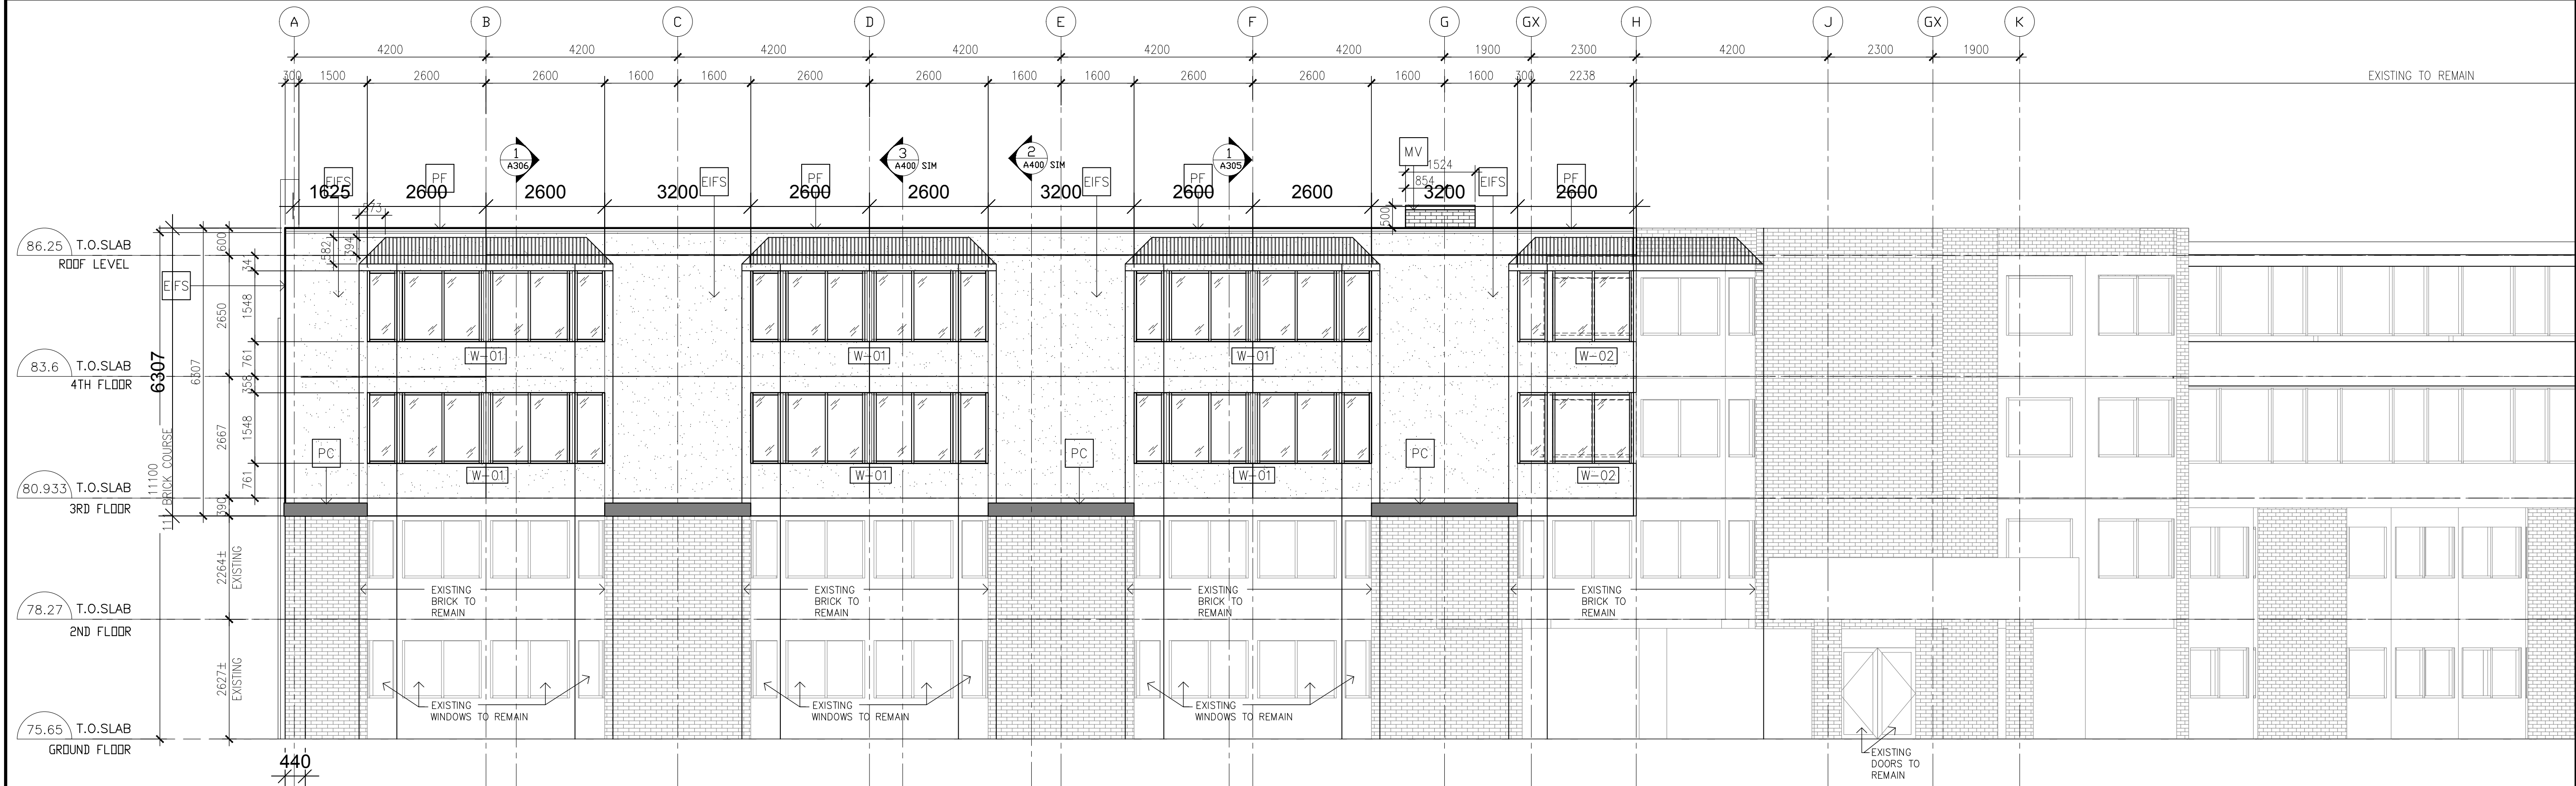

1 WEST ELEVATION
A301 SCALE: 1:75

LEGEND:

- EIFS EXTERIOR INSULATION AND FINISH SYSTEM
- MV BRICK VANNER TO MATCH EXISTING
- PF PREFINISHED METAL FLASHING
- AP ALUMINUM PANEL
- CW CURTAIN WALL
- PC PRECAST CONCRETE
- EIFS-1 PRECAST CONCRETE COLOUR -1
- EIFS-2 PRECAST CONCRETE COLOUR -2
- EIFS-3 PRECAST CONCRETE COLOUR -3
- EIFS-4 PRECAST CONCRETE COLOUR -4
- EIFS-5 PRECAST CONCRETE COLOUR -5



ANGELO MATTIA SPADOLA
ARCHITECT
200-1645 RUSSELL ROAD, OTTAWA, ONTARIO K1G 4G5
TEL 613 228 7190

NO.	REVISIONS	DATE
1	ISSUED FOR PROGRESS	08-06-18
2	ISSUED FOR 60% PROGRESS	12-10-18
3	ISSUED FOR COORDINATION	01-27-19
4	ISSUED FOR SITE PLAN APPLICATION	08-26-19
5	ISSUED FOR BUILDING PERMIT	12-10-19
6	RESPONSE TO SITE PLAN CITY COMMENTS	02-22-20
7		
8		
9		
10		
11		
12		

NOTE:
THE CONTRACTOR SHALL CHECK AND VERIFY ALL DIMENSIONS AND REPORT ALL ERRORS AND OMISSIONS TO THE ARCHITECT FOR HIS WRITTEN PERMISSION BEFORE PROCEEDING WITH WORK.
NOT FOR CONSTRUCTION UNLESS SIGNED BY THE ARCHITECT.

CONSULTANTS:

STRUCTURAL
MECHANICAL
ELECTRICAL
CIVIL
exp.
EXP.
2650 QUEENSWAY DR., SUITE 100
OTTAWA, ONTARIO K2B 8H6 CANADA
PHONE (613) 688-1899

LANDSCAPE
STANTEC
1331 CLYDE AVE., SUITE 400
OTTAWA, ONTARIO K2C 3G4 CANADA
PHONE (613) 722-4420

APPROVED ☐ REFUSED ☐
THIS DAY OF , 20
LILY XU, MCP, RPP, MANAGER
DEVELOPMENT REVIEW SOUTH
PLANNING, INFRASTRUCTURE AND ECONOMIC
DEVELOPMENT DEPARTMENT, CITY OF OTTAWA

PROJECT:
BEST WESTERN PLUS
ADDITION

LOCATION:
1272 CARLING AVE.
OTTAWA, ONTARIO

DWG TITLE:
WEST ELEVATION
EAST ELEVATION

DATE: 2018-08-22
SCALE: 1:50
FILE NAME: PROJECT #:
DESIGNED BY: AMS
DRAWN BY: JV
APPROVED BY: AMS

DRAWING NO:
A301
OF
ONTARIO ASSOCIATION
OF
ARCHITECTS
ANGELO M. SPADOLA
LICENCE
4339

D07-12-19-0153