




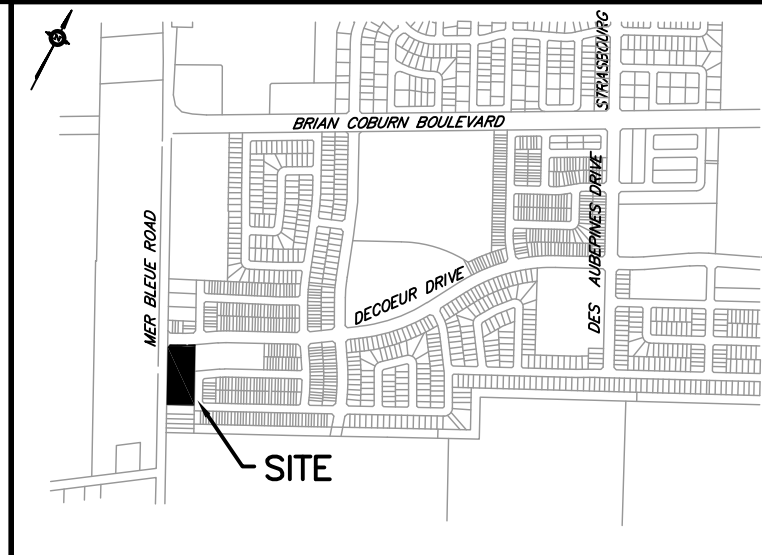


LEGEND

- EXISTING STORM SEWER
- EXISTING DITCH
- STORM SEWER
- STORM MANHOLE
- CB
- SILT FENCE
- STRAW BALE CHECK DAM

EROSION AND SEDIMENT CONTROL

1. FILTER SOCKS ARE TO BE PLACED UNDERNEATH ALL STORM CATCHBASIN AND CATCHBASIN MANHOLE LIDS UNTIL CONSTRUCTION IS COMPLETE.
2. SILT FENCING TO BE INSTALLED WHERE INDICATED.
3. THE CONTRACTOR SHALL IMPLEMENT BEST MANAGEMENT PRACTICES, TO PROVIDE FOR PROTECTION OF THE AREA DRAINAGE SYSTEM AND THE RECEIVING WATERCOURSE, DURING CONSTRUCTION ACTIVITIES. THE CONTRACTOR ACKNOWLEDGES THAT FAILURE TO IMPLEMENT APPROPRIATE EROSION AND SEDIMENT CONTROL MEASURES MAY BE SUBJECT TO PENALTIES IMPOSED BY ANY APPLICABLE REGULATORY AGENCY.
4. MUD MATS TO BE INSTALLED AT ALL CONSTRUCTION ENTRANCES TO SITE.

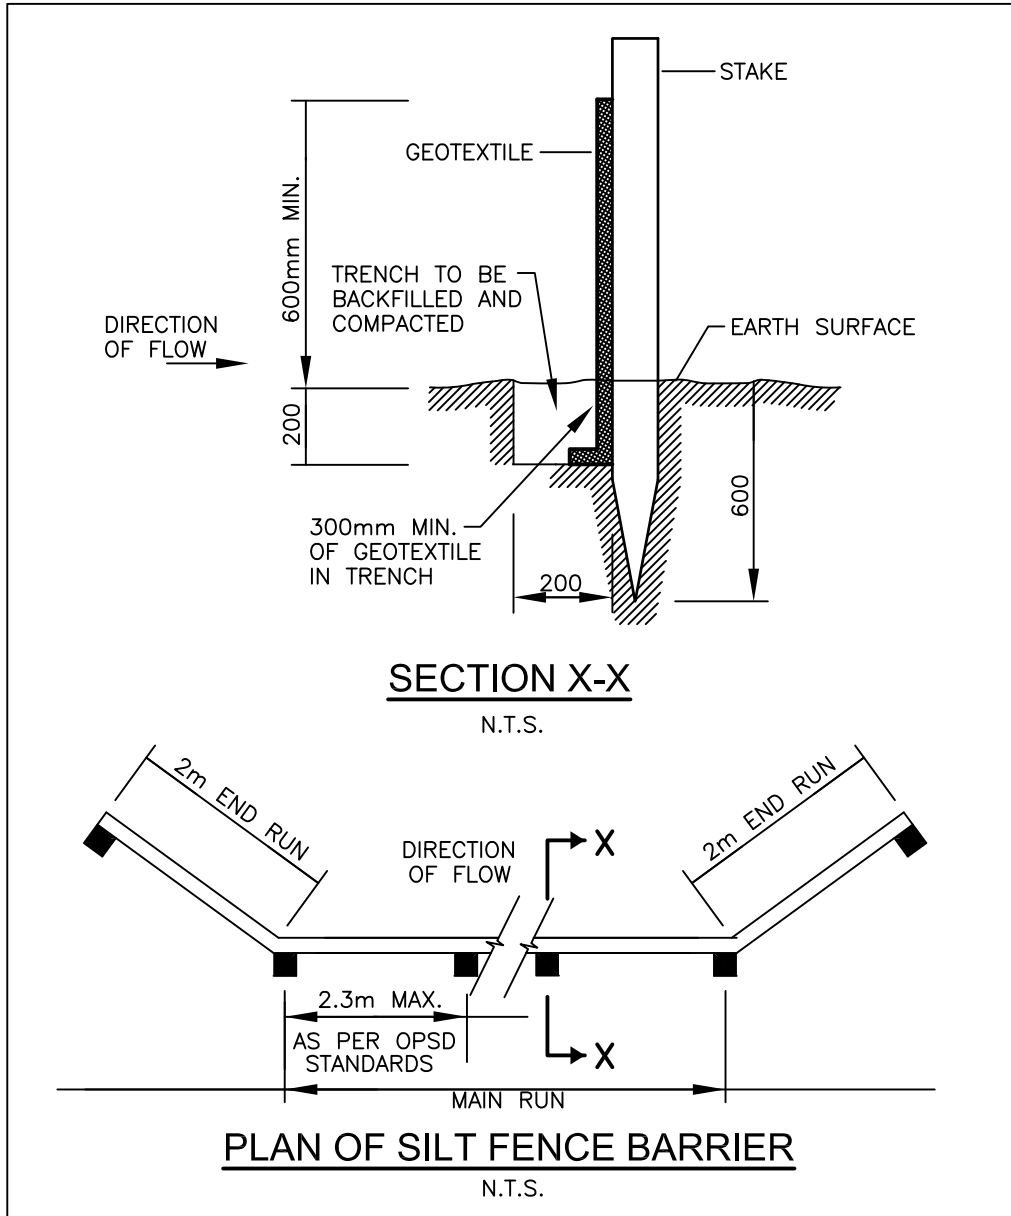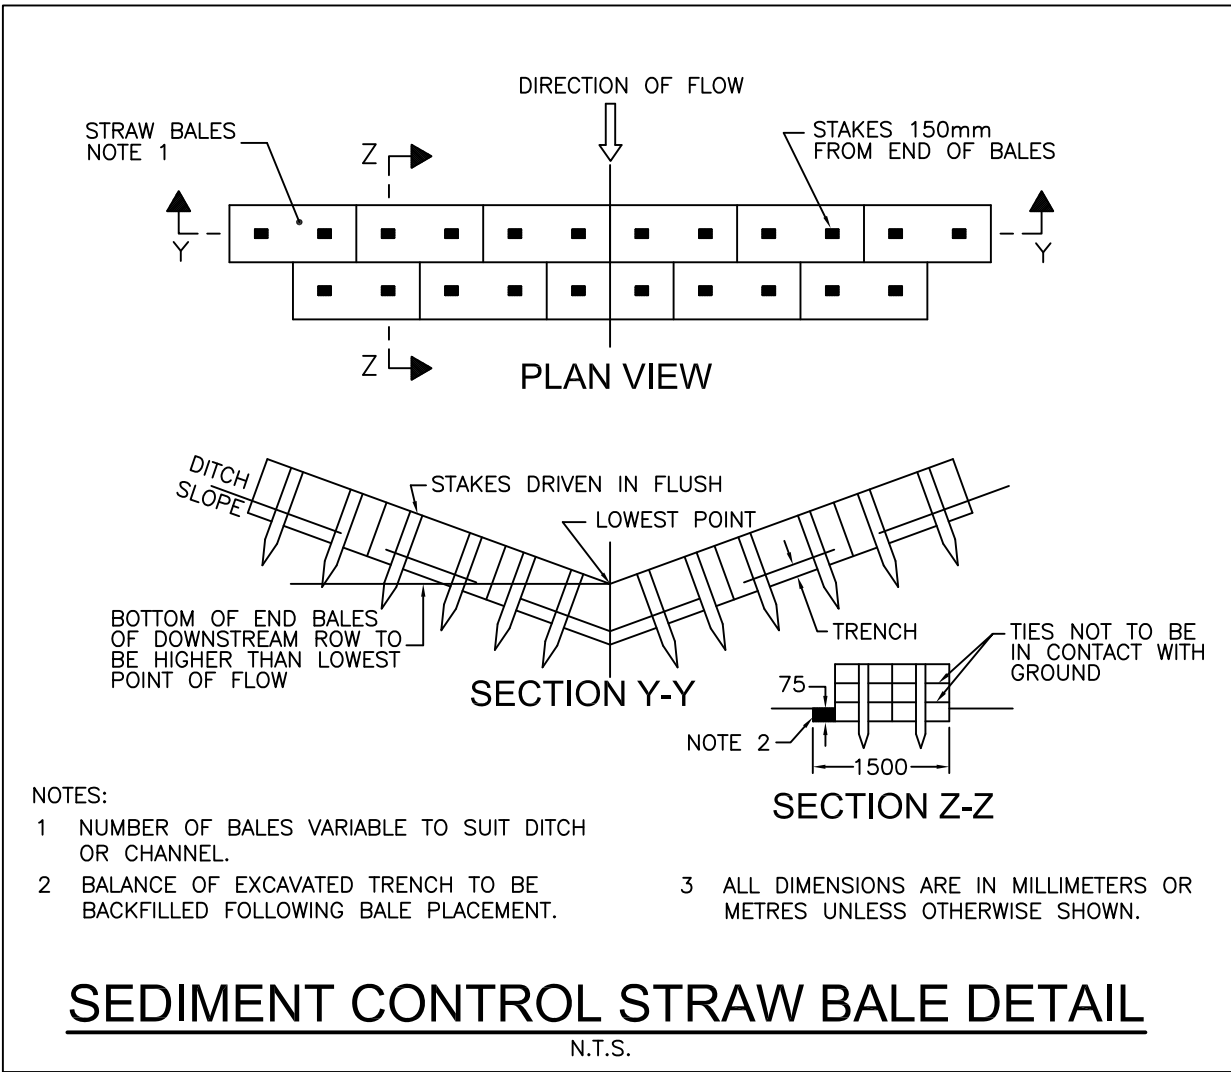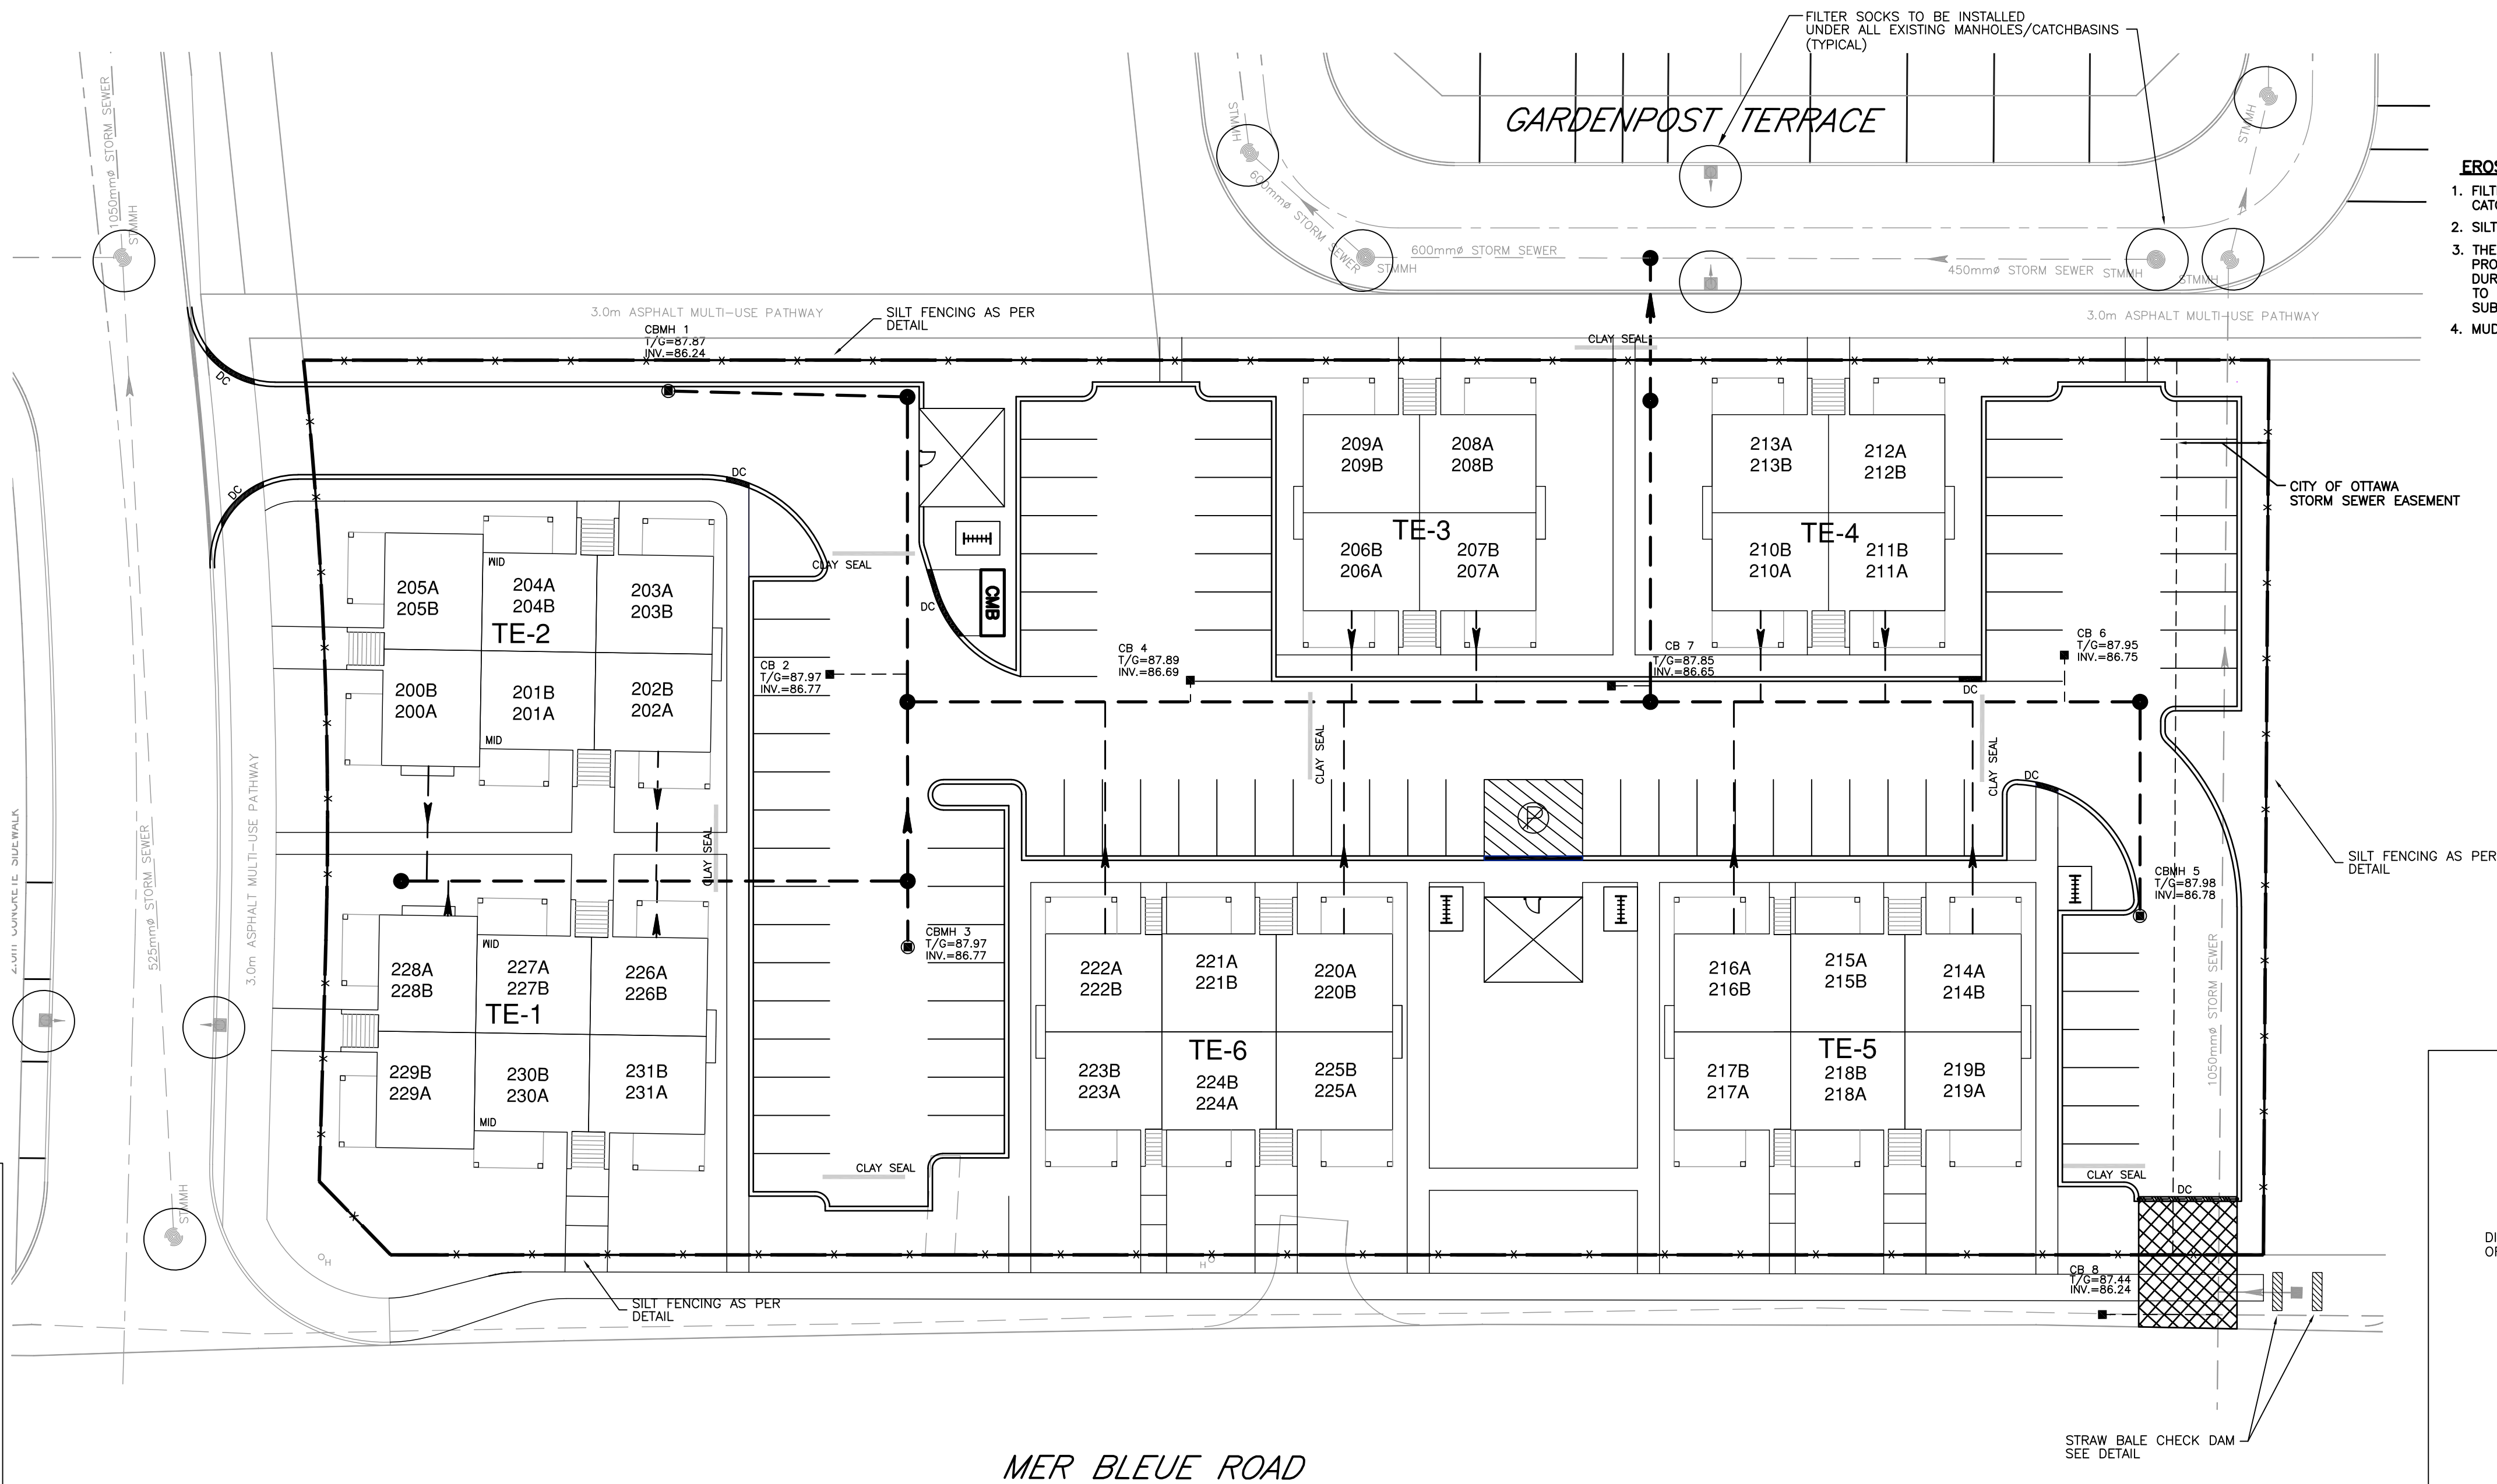


Filename: p:\17099\dwg\17099_ec01.dwg
User: jh
Last Printed: 17/03/2018 10:32 AM
Print Scale: 1:1
Plotter: Ricoh

NOTES
THE POSITION OF ALL POLE LINES, CONDUITS, WATERMANS, SEWERS AND OTHER UNDERGROUND AND OVERGROUND UTILITIES AND STRUCTURES IS NOT NECESSARILY SHOWN ON THE CONTRACT DRAWINGS, AND WHERE SHOWN, THE ACCURACY OF THE POSITION OF SUCH UTILITIES AND STRUCTURES IS NOT GUARANTEED. BEFORE STARTING WORK, DETERMINE THE EXACT LOCATION OF ALL SUCH UTILITIES AND STRUCTURES AND ASSUME ALL LIABILITY FOR DAMAGE TO THEM.

NO.	REVISION DESCRIPTION	DATE	BY
2	REVISED PER CITY COMMENTS	19/07/18	SMC
1	ISSUED FOR SITE PLAN APPLICATION	19/03/18	SMC

SCALE	
HORIZ. 1:300	

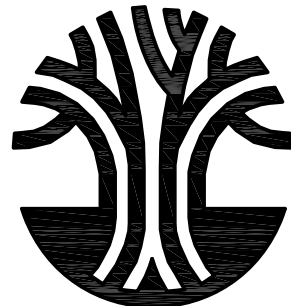

Robinson
Land Development

350 PALLADIUM DRIVE
KANATA, ONTARIO K2V 1A8
TELEPHONE (613) 592-6060

DESIGN	JHB
CHECKED	SMC
DRAWN	JHB
CHECKED	SMC
APPROVED	SMC

AVALON ENCORE STAGE 6
BLOCK 233
MINTO COMMUNITIES INC.
200-180 KENT STREET,
OTTAWA, ONTARIO, K1P 0B6

EROSION AND SEDIMENT
CONTROL PLAN

PROJECT NO.	17099
SURVEY	RLD
DATED	MARCH 2018
DWG. No:	17099-EC1