


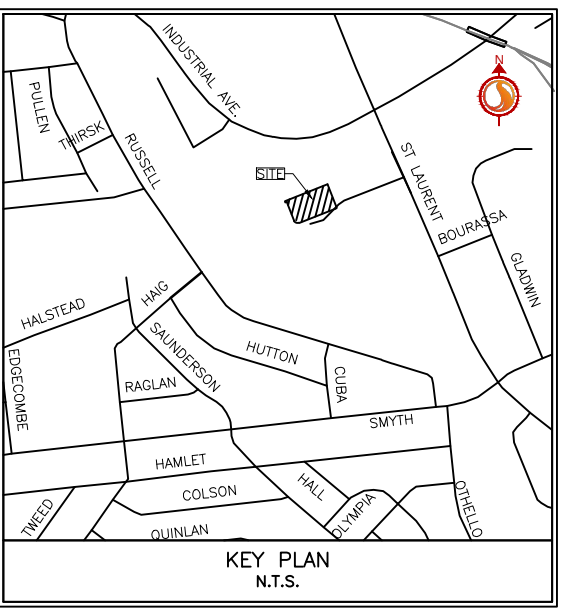


Stantec Consulting Ltd.
400 - 1331 Clyde Avenue
Ottawa ON
Tel. 613.722.4420
www.stantec.com

Copyright Reserved

The Contractor shall verify and be responsible for all dimensions. DO NOT scale the drawing - any errors or omissions shall be reported to Stantec without delay.
The Copyrights to all designs and drawings are the property of Stantec. Reproduction or use for any purpose other than that authorized by Stantec is forbidden.

Legend

- POPULATION
- SANITARY DRAINAGE AREA h.o.
- SANITARY DRAINAGE AREA
- PROPOSED SANITARY SEWER
- EXISTING SANITARY SEWER

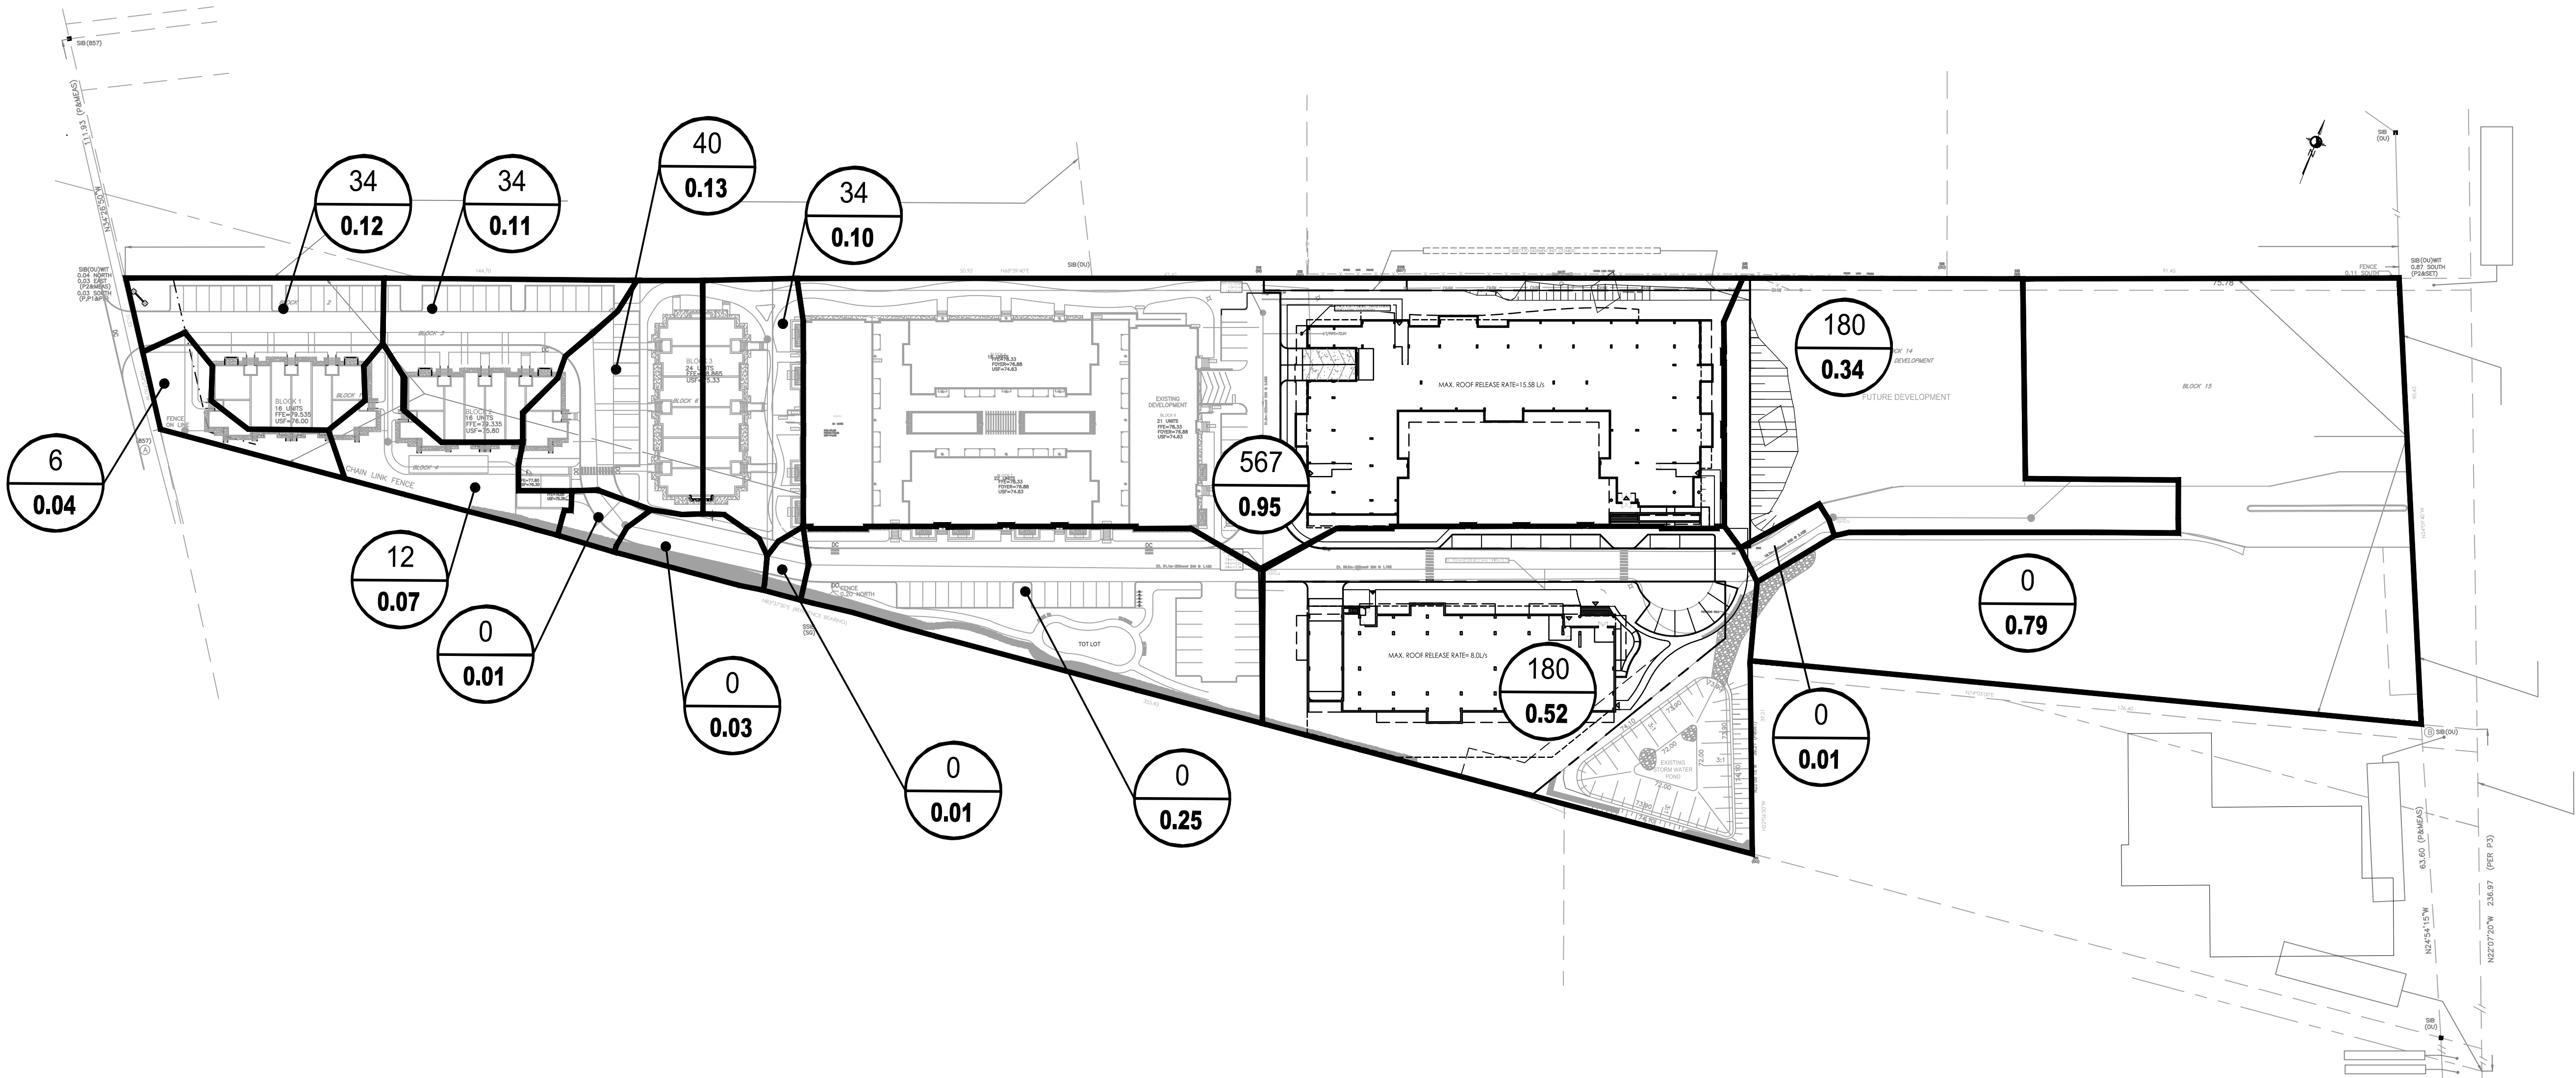

1	ISSUED TO CITY FOR SPA	JP	SG	19.07.18
Revision		By	Appd.	YY.MM.DD
File Name:	160401493-DB	JP	SG	JP
		Dwn.	Chkd.	Dsgn.
Permit-Seal				YY.MM.DD

Client/Project
HEAFEY GROUP
768, BOUL. ST-JOSEPH, SUITE 100, GATINEAU (QUEBEC) CANADA, J8Y 4B8

1740 ST. LAURENT BOULEVARD

OTTAWA, ON

Title
SANITARY DRAINAGE PLAN

Project No. 160401493
Drawing No. SA-1
Scale 1:750
Sheet 6 of 7
Revision 1