


DRAWING NOTES:

① FIRST CUT PRESSURE REDUCING STATION. COORDINATE WITH ELECTRICAL AND TELECOMM NEARBY. NATURAL GAS SHALL BE HIGHER THAN ALL OTHERS AT 1000mm DEEP.

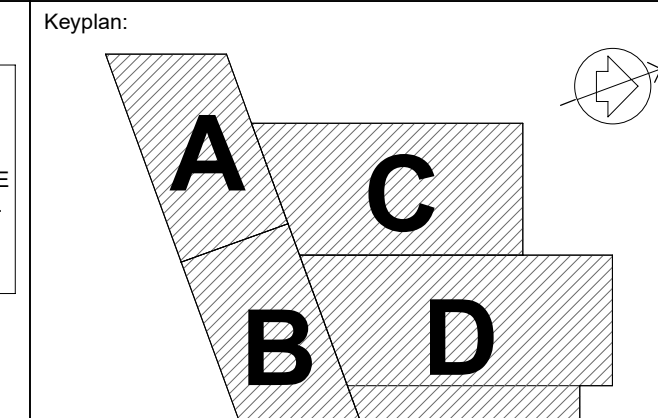

3	2020-02-14	ISSUED FOR SPA (R3)
2	2019-12-20	ISSUED FOR 66% DESIGN
1	2019-10-10	ISSUED FOR SPA (R2)
0	2019-05-31	ISSUED FOR 33% DESIGN


MORIYAMA & TESHIMA **ARCHITECTS**  
march.com

117 George Street, Toronto, Ontario Canada M5A 2N4 416-925-4484  
109 Murray Street, Unit 3 Ottawa, Ontario Canada K1N 5M5 613-562-2908


**CS&P Architects**  
csparch.com

2345 Yonge Street, Suite 200, Toronto, Ontario M4P 2E5 416-452-5002

North:

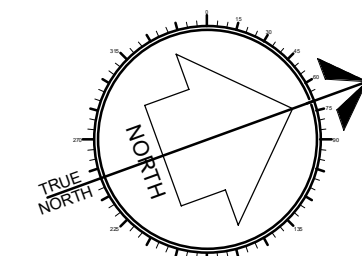

Stamp:

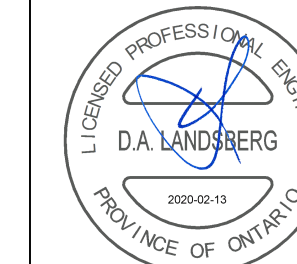

Stamp:

Do not scale drawings. The contractor shall check and verify all dimensions and report any errors or omissions to the architect before commencing or proceeding with any work. All drawings remain the property of the architect.

Copyright (C) 2019

Owner / Developer:

CITY OF OTTAWA

Applicant:

Project:

SOUTH FACILITY PHASE A  
3505 Prince of Wales Drive

Title:

MECHANICAL SITE PLAN

Scale: 1 : 500

Date: 04/24/19

Job No.: 8018-005

Drawn By: K. LABINE

Checked By: D. LANGSBERG

Approved By: D. LANGSBERG

Sheet No.:

M-0-1

CITY APPLICATION NUMBER D07-12-18-0095  
PLAN NUMBER: 17873