
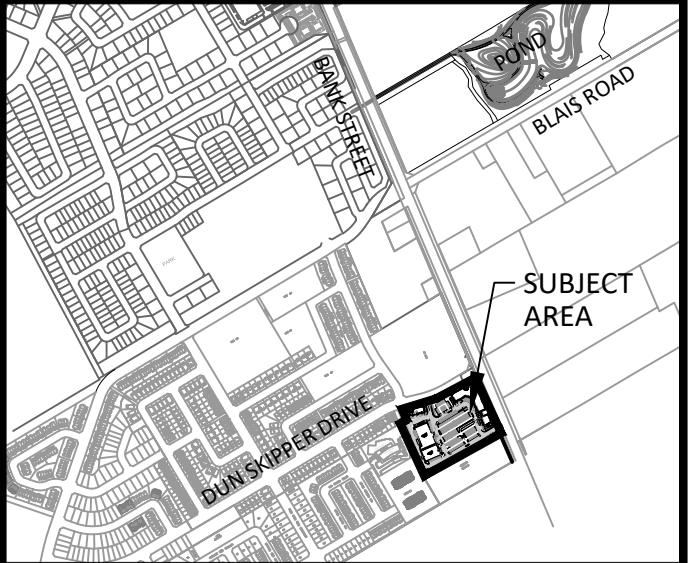


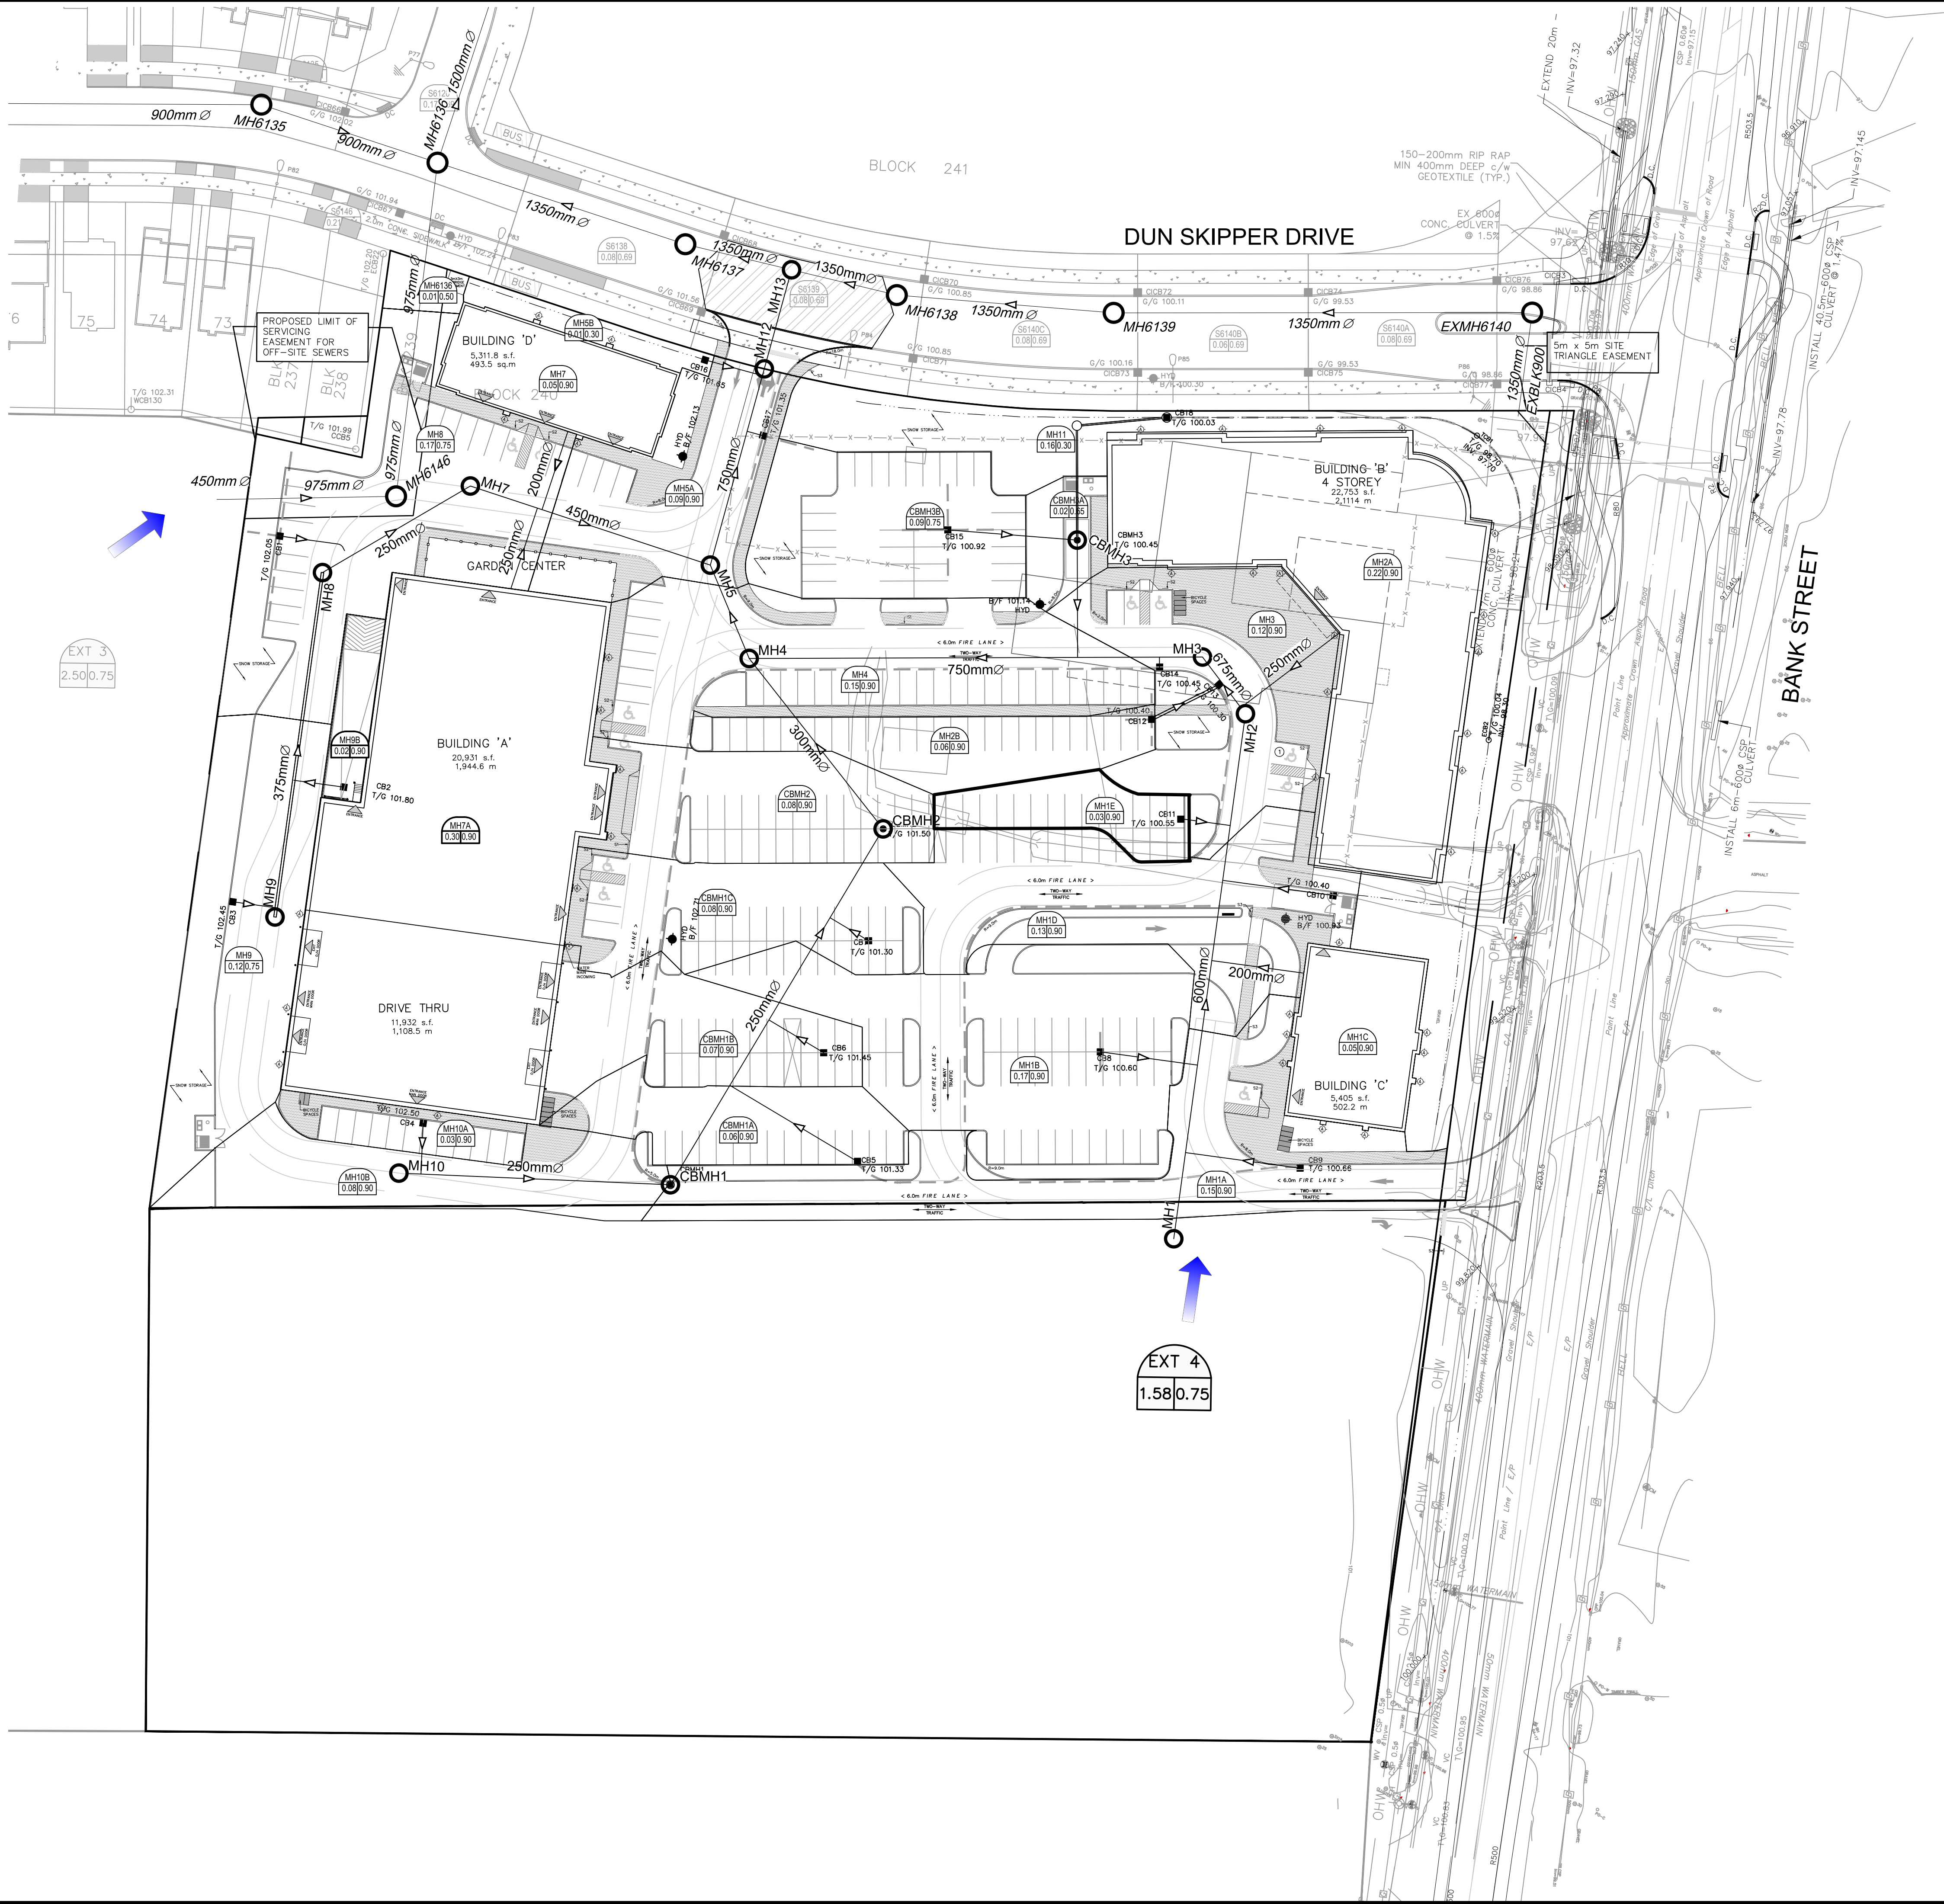

NOTES:
1. SEE DRAWING C-010 FOR ADDITIONAL DETAILS AND NOTES.
2. SITE BENCHMARK TO BE OBTAINED FROM LEGAL SURVEYOR H.A. KEN SHIPMAN SURVEYING LTD.

LEGEND:

	DRAINAGE AREA LIMITS
	AREA ID RUNOFF COEFFICIENT AREA IN HECTARES
	EXISTING AREA ID EXISTING RUNOFF COEFFICIENT EXISTING AREA IN HECTARES

14			
13			
12			
11			
10			
9			
8			
7			
6			
5	REVISED AS PER CITY COMMENTS	JIM	2020-04-20
4	REVISED AS PER CITY COMMENTS	JIM	2020-04-03
3	REVISED AS PER NEW SITE PLAN AND CITY COMMENTS	JIM	2019-12-09
2	REVISED AS PER NEW SITE PLAN AND CITY COMMENTS	JIM	2019-10-11
1	ISSUED FOR SPA	JIM	2019-04-15
No.	REVISIONS	By	Date

IBI GROUP
400 – 333 Preston Street
Ottawa ON K1S 5N4 Canada
tel 613 225 1311 fax 613 225 9868
ibigroup.com

Project Title
BANK STREET DEVELOPMENT
4836 BANK STREET

Drawing Title
STORM DRAINAGE AREA PLAN

Scale
1 : 500

Design	SEL	Date	FEB. 2019
Drawn	DPS	Checked	JIM
Project No.	119351	Drawing No.	500