
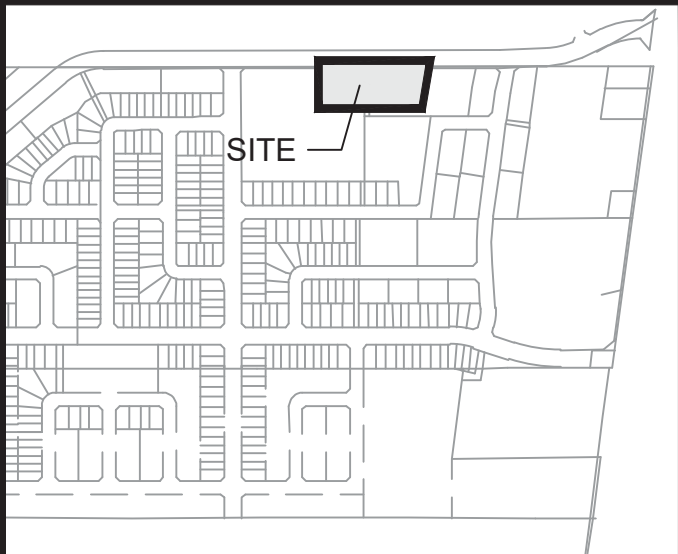


J:\11432-Block225\11432-Block225.dwg Drawing: 11432-Block225.dwg Date: 12/03/2019 12:19:00 PM User: Lily Xu

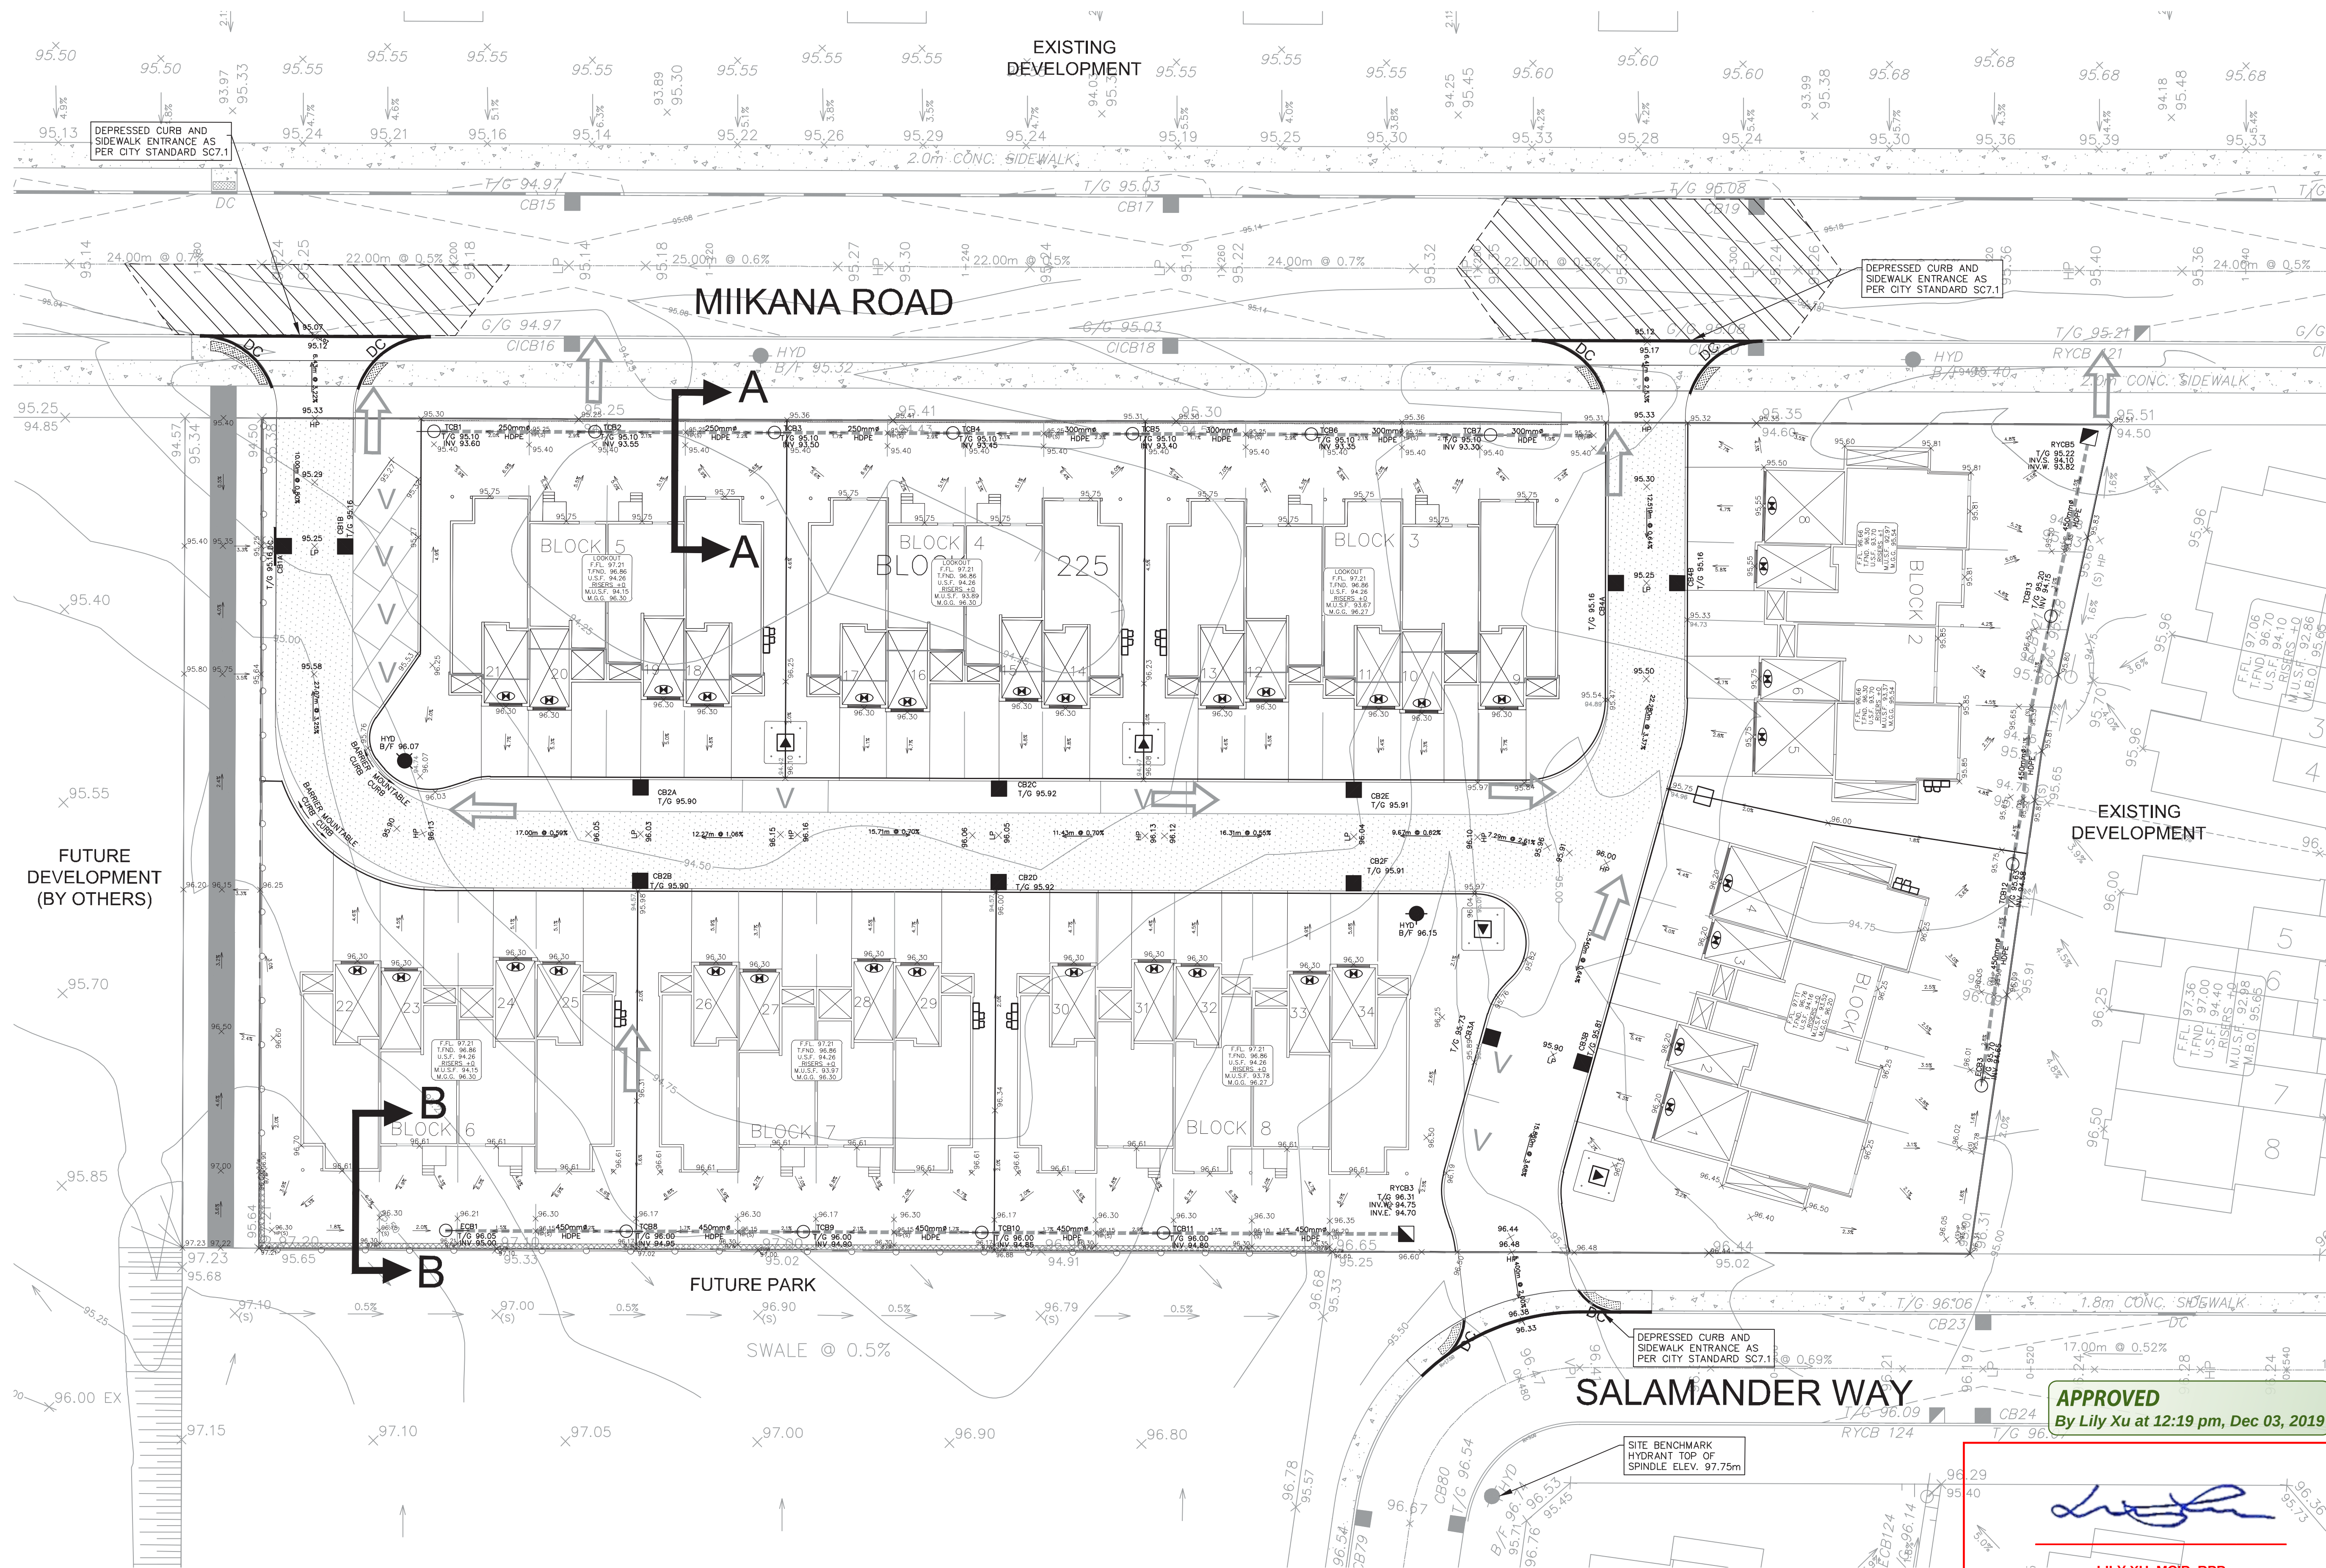

KEY PLAN
N.T.S.


NOTES:
1. SEE DRAWING C-010 FOR ADDITIONAL DETAILS AND NOTES.
2. SITE BENCHMARK OBTAINED FROM LEGAL SURVEYOR ANNIS O'SULLIVAN VOLLEBECK LTD.

14			
13			
12			
11			
10			
9			
8			
7			
6			
5			
4			
3			
2	REVISED AS PER CITY COMMENTS	DGY	19:07:19
1	ISSUED FOR SPA	DGY	19:04:01
No.	REVISIONS	By	Date



IBI GROUP
400 - 333 Preston Street
Ottawa ON K1S 5N4 Canada
tel 613 225 1311 fax 613 225 9868
ibigroup.com

Project Title
BLOCK 225

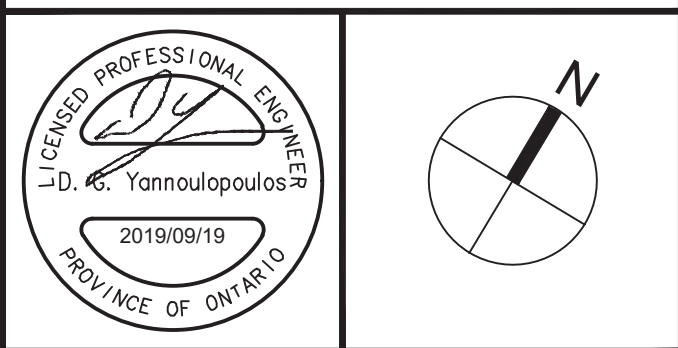

Drawing Title
GRADING PLAN

Scale
1:250

Design	RM/WZ	Date	APRIL 2019
Drawn	DPS/WZ	Checked	DGY
Project No.	114312	Drawing No.	200

LILY XU, MCIP, RPP
(A) MANAGER, DEVELOPMENT REVIEW - SOUTH
PLANNING, INFRASTRUCTURE & ECONOMIC
DEVELOPMENT DEPARTMENT, CITY OF OTTAWA

D07-12-19-0060