
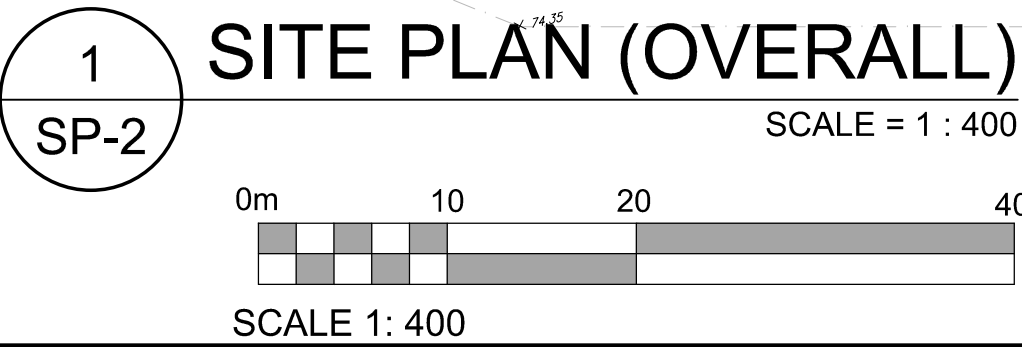



DOUGLAS JAMES, MCIP, RPP
MANAGER, DEVELOPMENT REVIEW - CENTRAL
PLANNING, INFRASTRUCTURE & ECONOMIC
DEVELOPMENT DEPARTMENT, CITY OF OTTAWA

APPROVED
By Jamesdo at 10:29 am, Oct 24, 2019

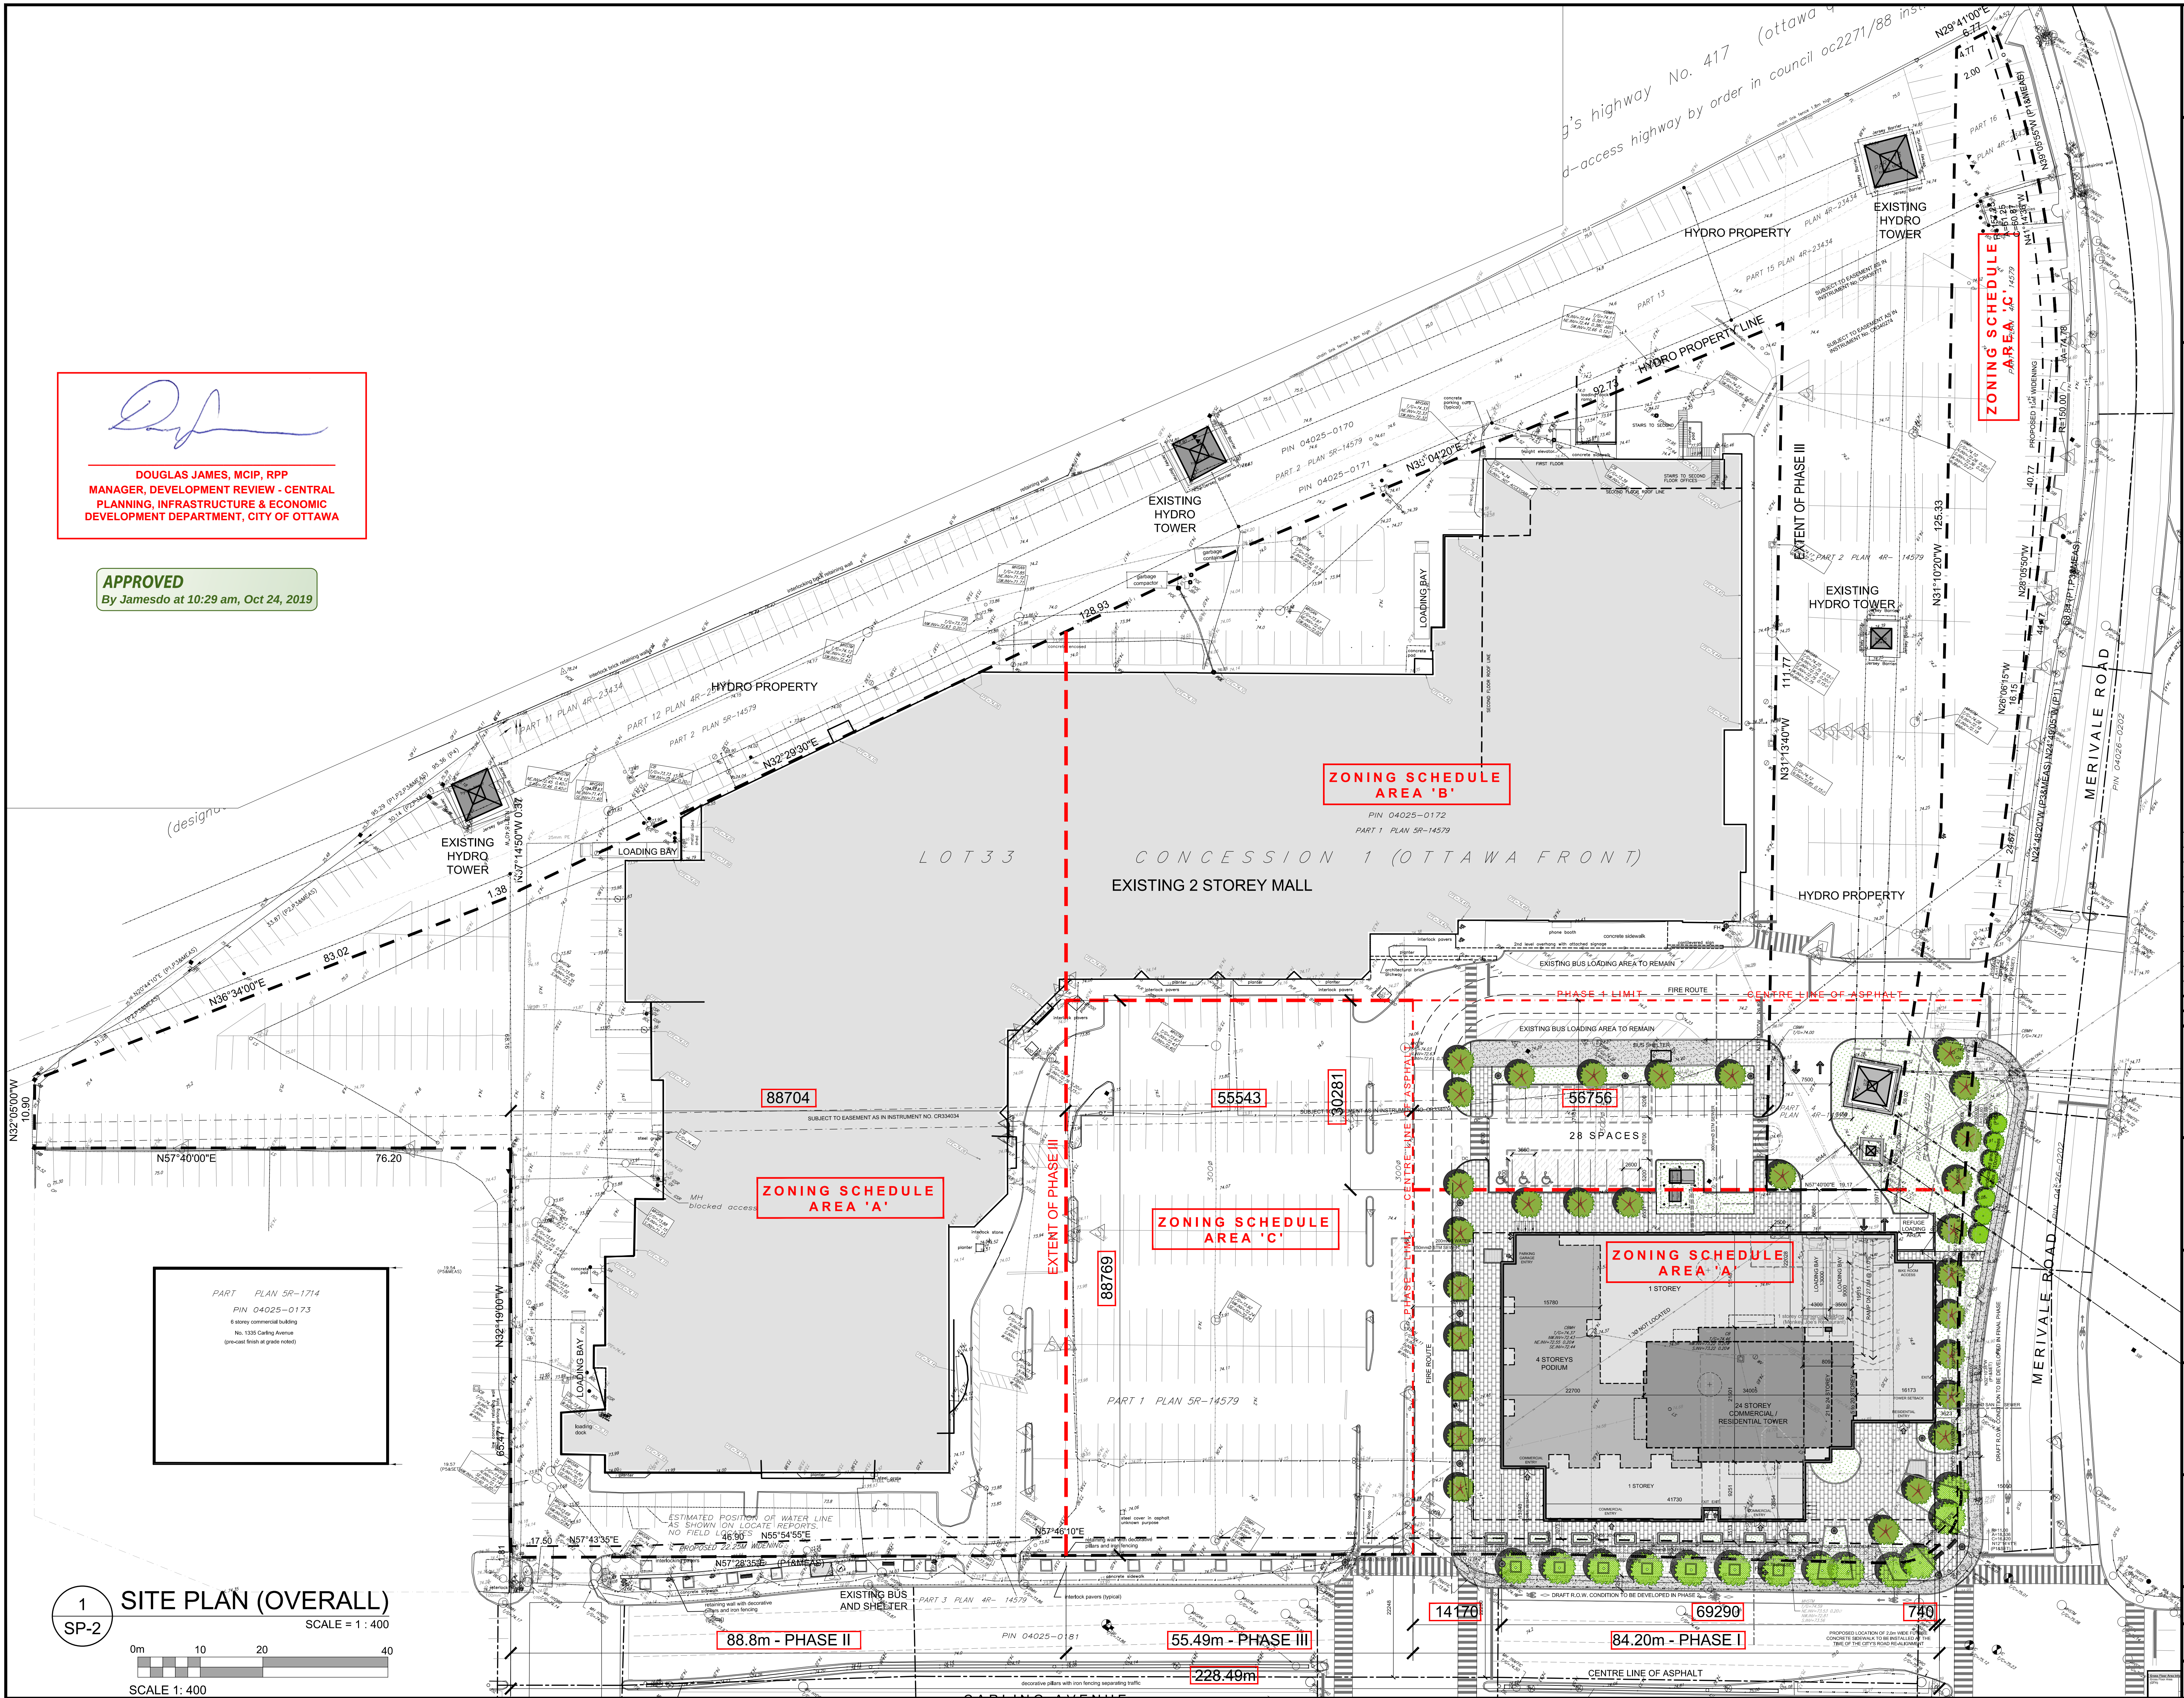

IT IS THE RESPONSIBILITY OF THE APPROPRIATE CONTRACTOR TO CHECK AND VERIFY ALL DIMENSIONS ON SITE AND TO REPORT ALL ERRORS AND/OR OMISSIONS TO THE ARCHITECT.
ALL CONTRACTORS MUST COMPLY WITH ALL PERTINENT CODES AND BY-LAWS.
THIS DRAWING MAY NOT BE USED FOR CONSTRUCTION UNTIL SIGNED BY THE ARCHITECT.
DO NOT SCALE DRAWINGS.
COPYRIGHT RESERVED.


NOTATION SYMBOLS:

- INDICATES DRAWING NOTES, LISTED ON EACH SHEET.
- INDICATES ASSEMBLY TYPE; REFER TO TYPICAL ASSEMBLY SCHEDULE.
- INDICATES WINDOW TYPE; REFER TO WINDOW ELEVATIONS AND DETAILS ON A900 SERIES.
- INDICATES DOOR TYPE; REFER TO DOOR SCHEDULE AND DETAILS ON A900 SERIES.
- DETAIL NUMBER
- TITLE
- SCALE
- DETAIL REFERENCE PAGE
- DETAIL CROSS REFERENCE PAGE

ISSUED FOR SPC ROUND #3 COMMENTS	July 18, 19
ISSUED FOR SPC ROUND #1 COMMENTS	Mar. 22, 19
ISSUED FOR COMMUNITY MEETING	Jan. 09, 19
ISSUED FOR ZONING AMENDMENT	Dec 21, 15
No. DESCRIPTION	DATE

REVISIONS:

ARCHITECT SEAL:
ONTARIO ASSOCIATION OF ARCHITECTS
RODERICK LAHEY
LICENCE #4725
SEAL DATE: STAMP DATE

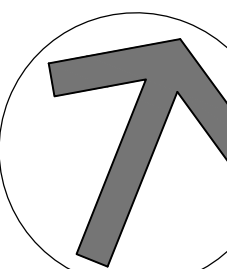NORTH ARROW:


RIO CAN

ARCHITECT:
rla/architecture
roderick lahey architect inc.
56 beech street, ottawa, ontario K1S 3J6
t. 613.724.9932 f. 613.724.1209 rlaarchitecture.ca

PROJECT TITLE:
WESTGATE
1309 CARLING AVENUE

OTTAWA ONTARIO

SHEET TITLE:

SITE PLAN
OVERALL
WESTGATE LANDS

DRAWN: RV	CHECKED: M.L.
SCALE: 1:400	SHEET No.
PROJECT No. 1807	SP-2