
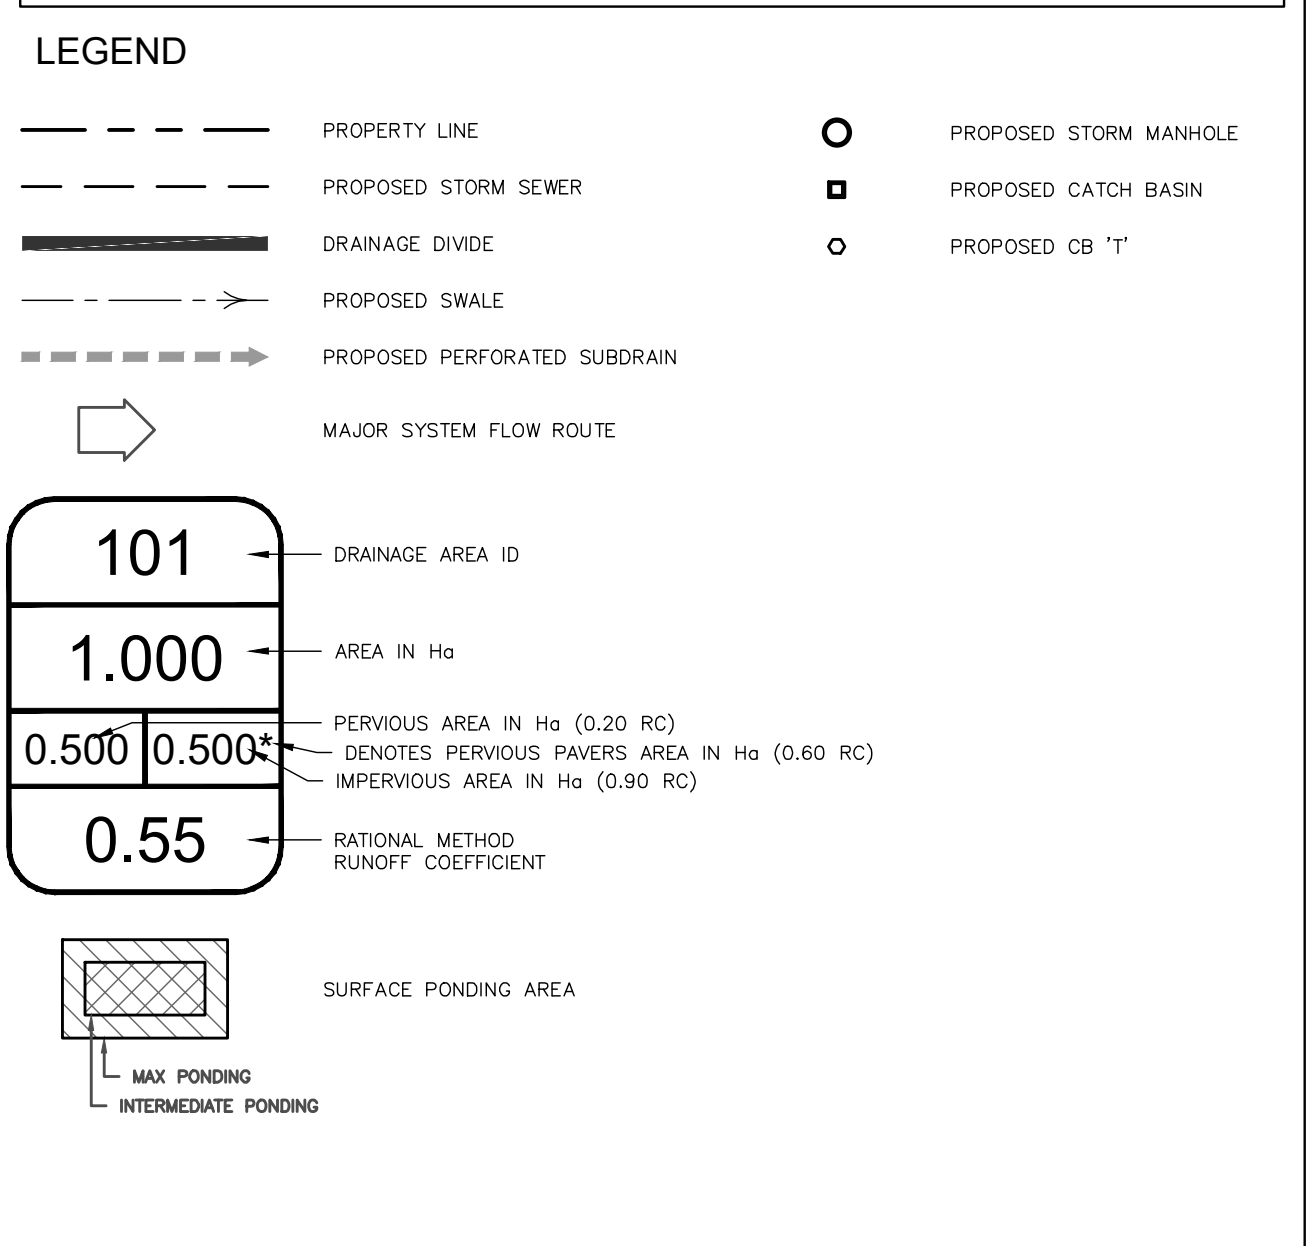
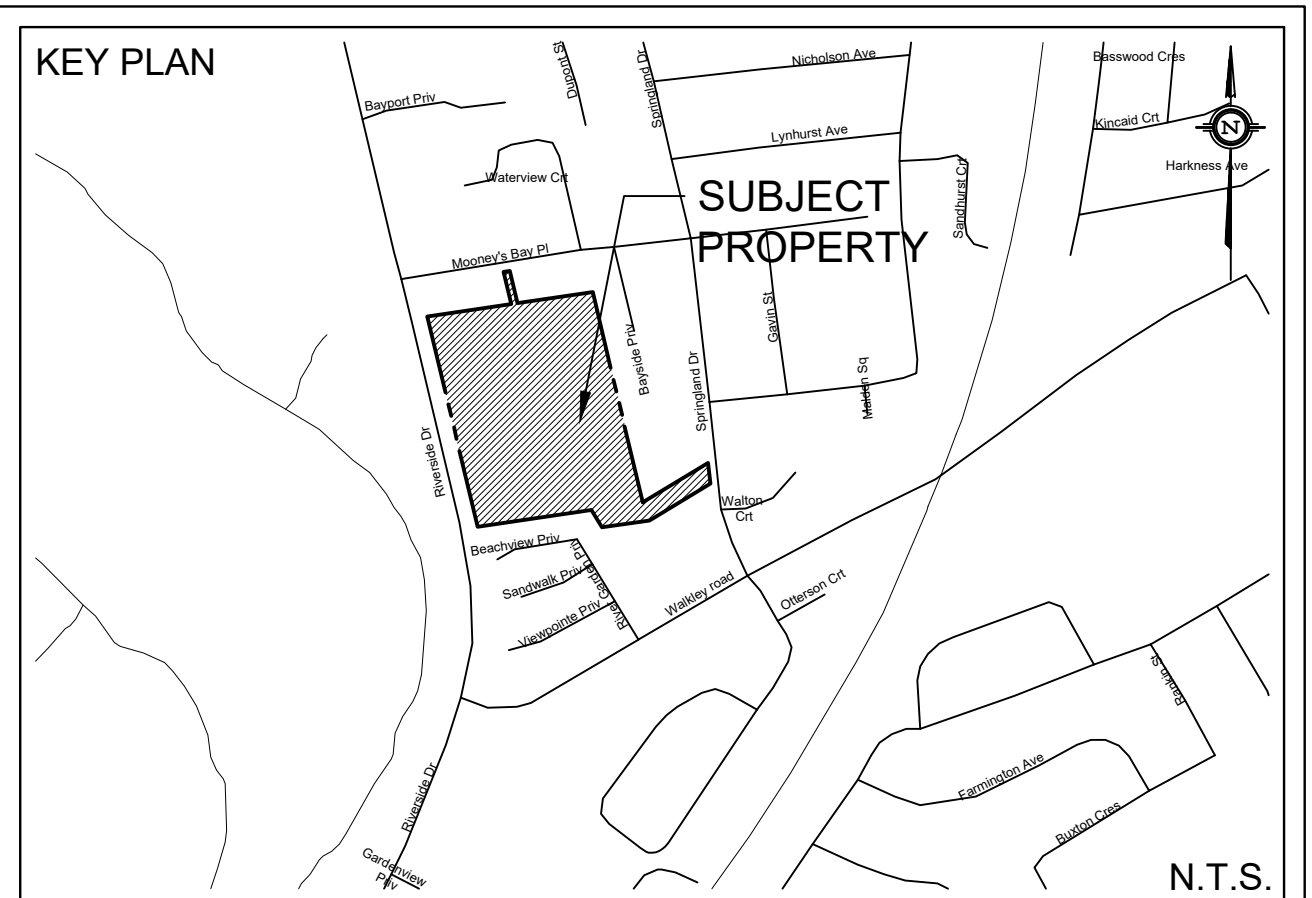


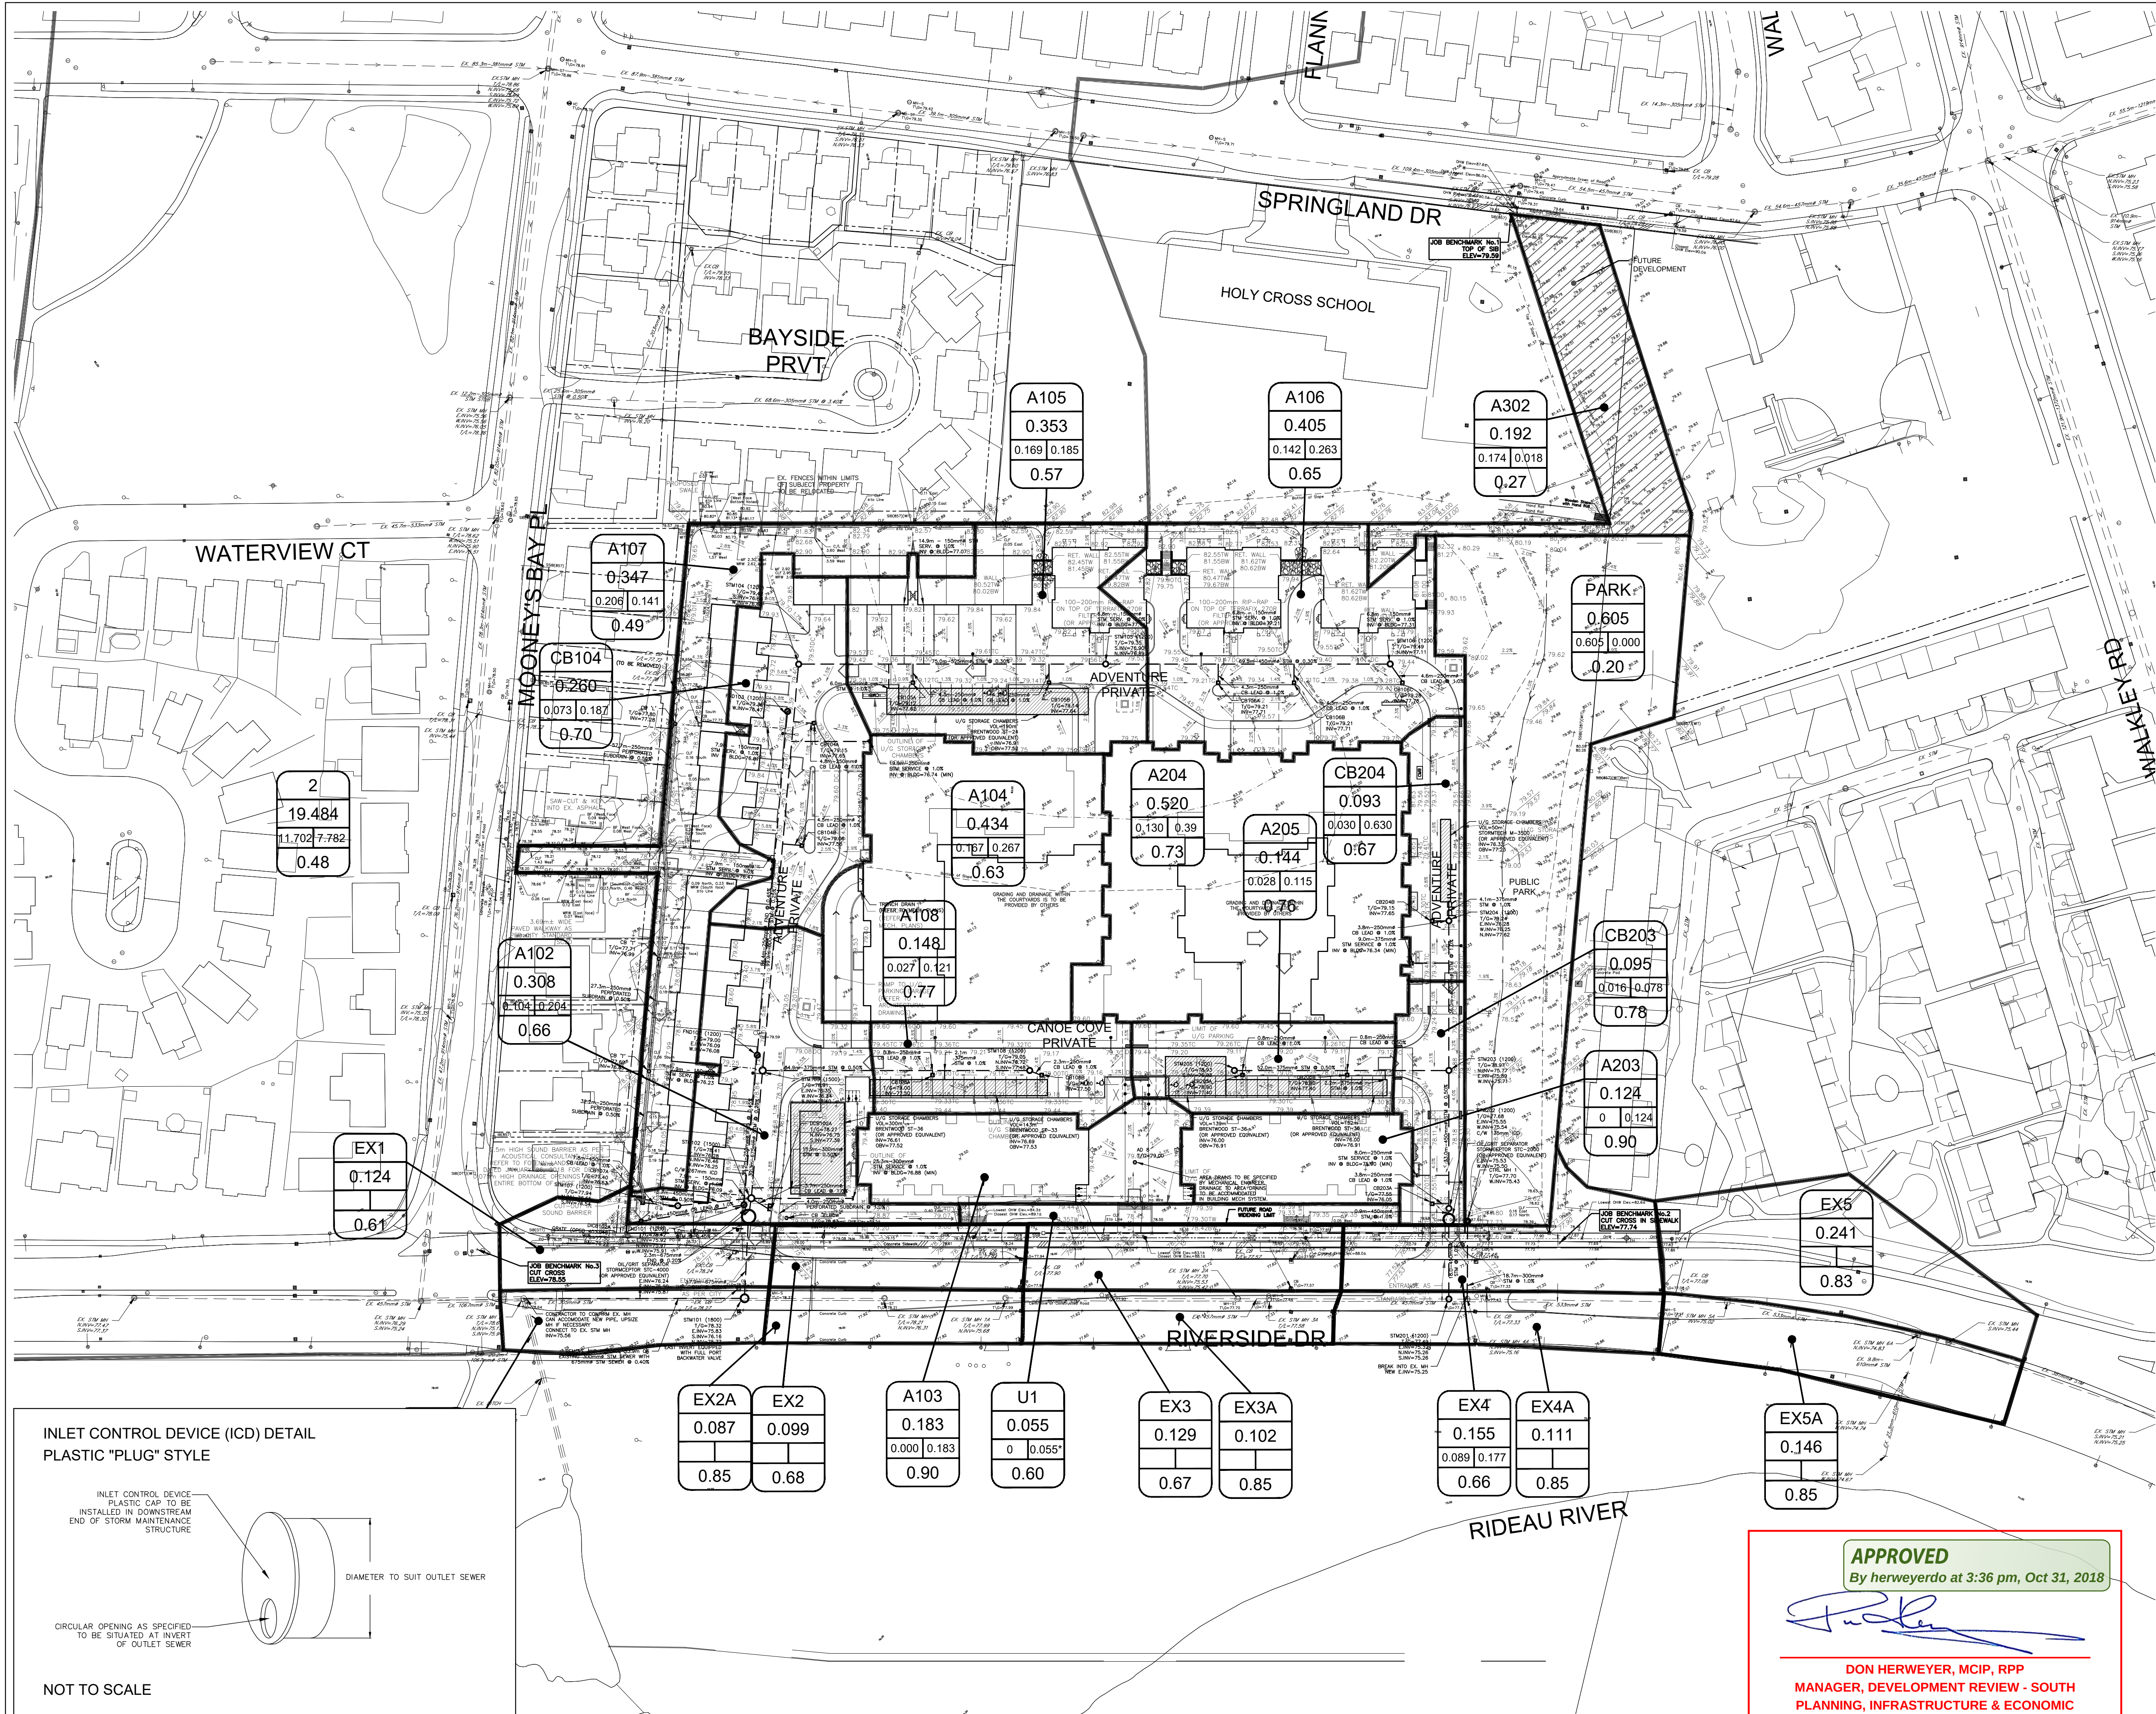

TOPOGRAPHIC INFORMATION
TOPOGRAPHIC INFORMATION PROVIDED BY ANNIS, O'SULLIVAN, VOLLEBEK LTD.
PROJ. NO. 16-898
DATED DECEMBER 23, 2016


SITE PLAN INFORMATION
SITE PLAN PROVIDED BY RODERICK LAHEY ARCHITECT INC.
PROJ. NO. 1637
DATED SEPTEMBER 5, 2018

GEOTECHNICAL STUDY
GEOTECHNICAL RECOMMENDATIONS PROVIDED BY PATERSON GROUP
PROJ. NO. PG4069-1
DATED MARCH 15, 2017

SITE SERVICING AND STORMWATER MANAGEMENT STUDY
SERVICING AND STORMWATER MANAGEMENT RECOMMENDATIONS PROVIDED BY DSEL
DATED JUNE 2018

BENCH MARK
#1 - TOP OF SIB ELEV=79.59
#2 - TOP OF CUT CROSS IN SIDEWALK ELEV=77.74
#3 - TOP OF CUT CROSS ELEV=78.55

No.	BY	YY.MM.DD	DESCRIPTION
11	S.L.M.	18.10.29	ISSUED FOR MUNICIPAL APPROVAL
10	A.W.T.	18.09.19	ISSUED FOR MUNICIPAL APPROVAL
9	G.G.M.	18.09.11	ISSUED FOR CONSTRUCTION
8	A.W.T.	18.09.05	ISSUED FOR MUNICIPAL APPROVAL
7	A.W.T.	18.08.27	ISSUED FOR PERMIT
6	G.G.M.	18.08.16	ISSUED FOR MUNICIPAL APPROVAL
5	G.G.M.	18.07.04	ISSUED FOR PERMIT
4	A.D.F.	18.04.19	REVISED PER MUNICIPAL COMMENTS
3	A.W.T.	18.04.06	ISSUED FOR TENDER
2	H.J.P.	18.01.29	ISSUED FOR MUNICIPAL REVIEW

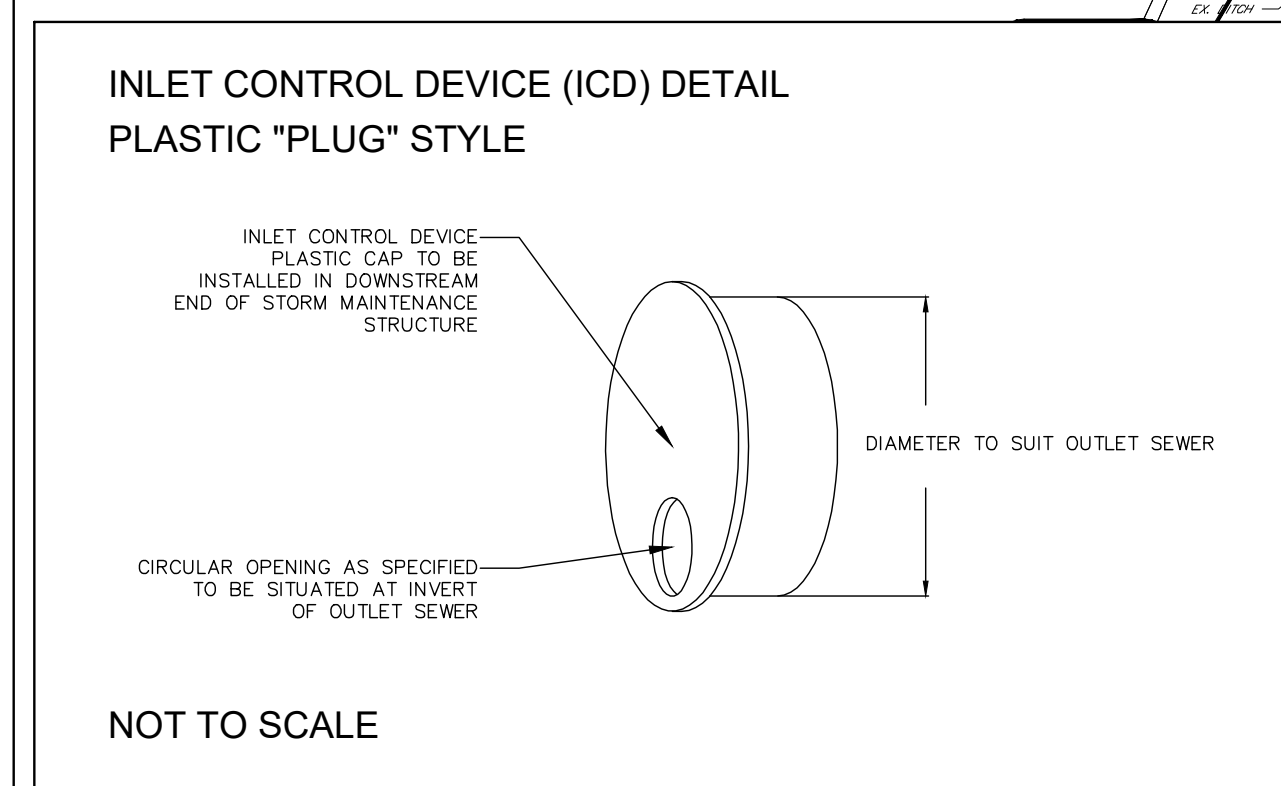

APPROVED
By herweydo at 3:36 pm, Oct 31, 2018

[Signature]

DON HERWEYER, MCIP, RPP
MANAGER, DEVELOPMENT REVIEW - SOUTH
PLANNING, INFRASTRUCTURE & ECONOMIC
DEVELOPMENT DEPARTMENT, CITY OF OTTAWA

REVIEWED BY _____

PROJECT No. 16-898

STORMWATER MANAGEMENT PLAN
3071 RIVERSIDE DRIVE © DSEL

CANOE BAY COMMUNITY

51 Cortleigh Drive
Ottawa, Ontario, K2J 3Z8

DSEL
david schaeffer engineering ltd
SMART SUBDIVISIONS™

120 Iber Road Unit 103
Stittsville, Ontario, K2S 1E9
Tel. (613) 836-0856
Fax. (613) 836-7183
www.DSEL.ca

DRAWN BY:	A.W.T.	CHECKED BY:	S.L.M.	DRAWING NO.	SHEET NO.
DESIGNED BY:	B.N.C.	CHECKED BY:	A.D.F.	SWM-1	1 of 2
SCALE:	1:750	DATE:	JUNE 2018		