



2 SOUTH ELEVATION
A3.01 1:150

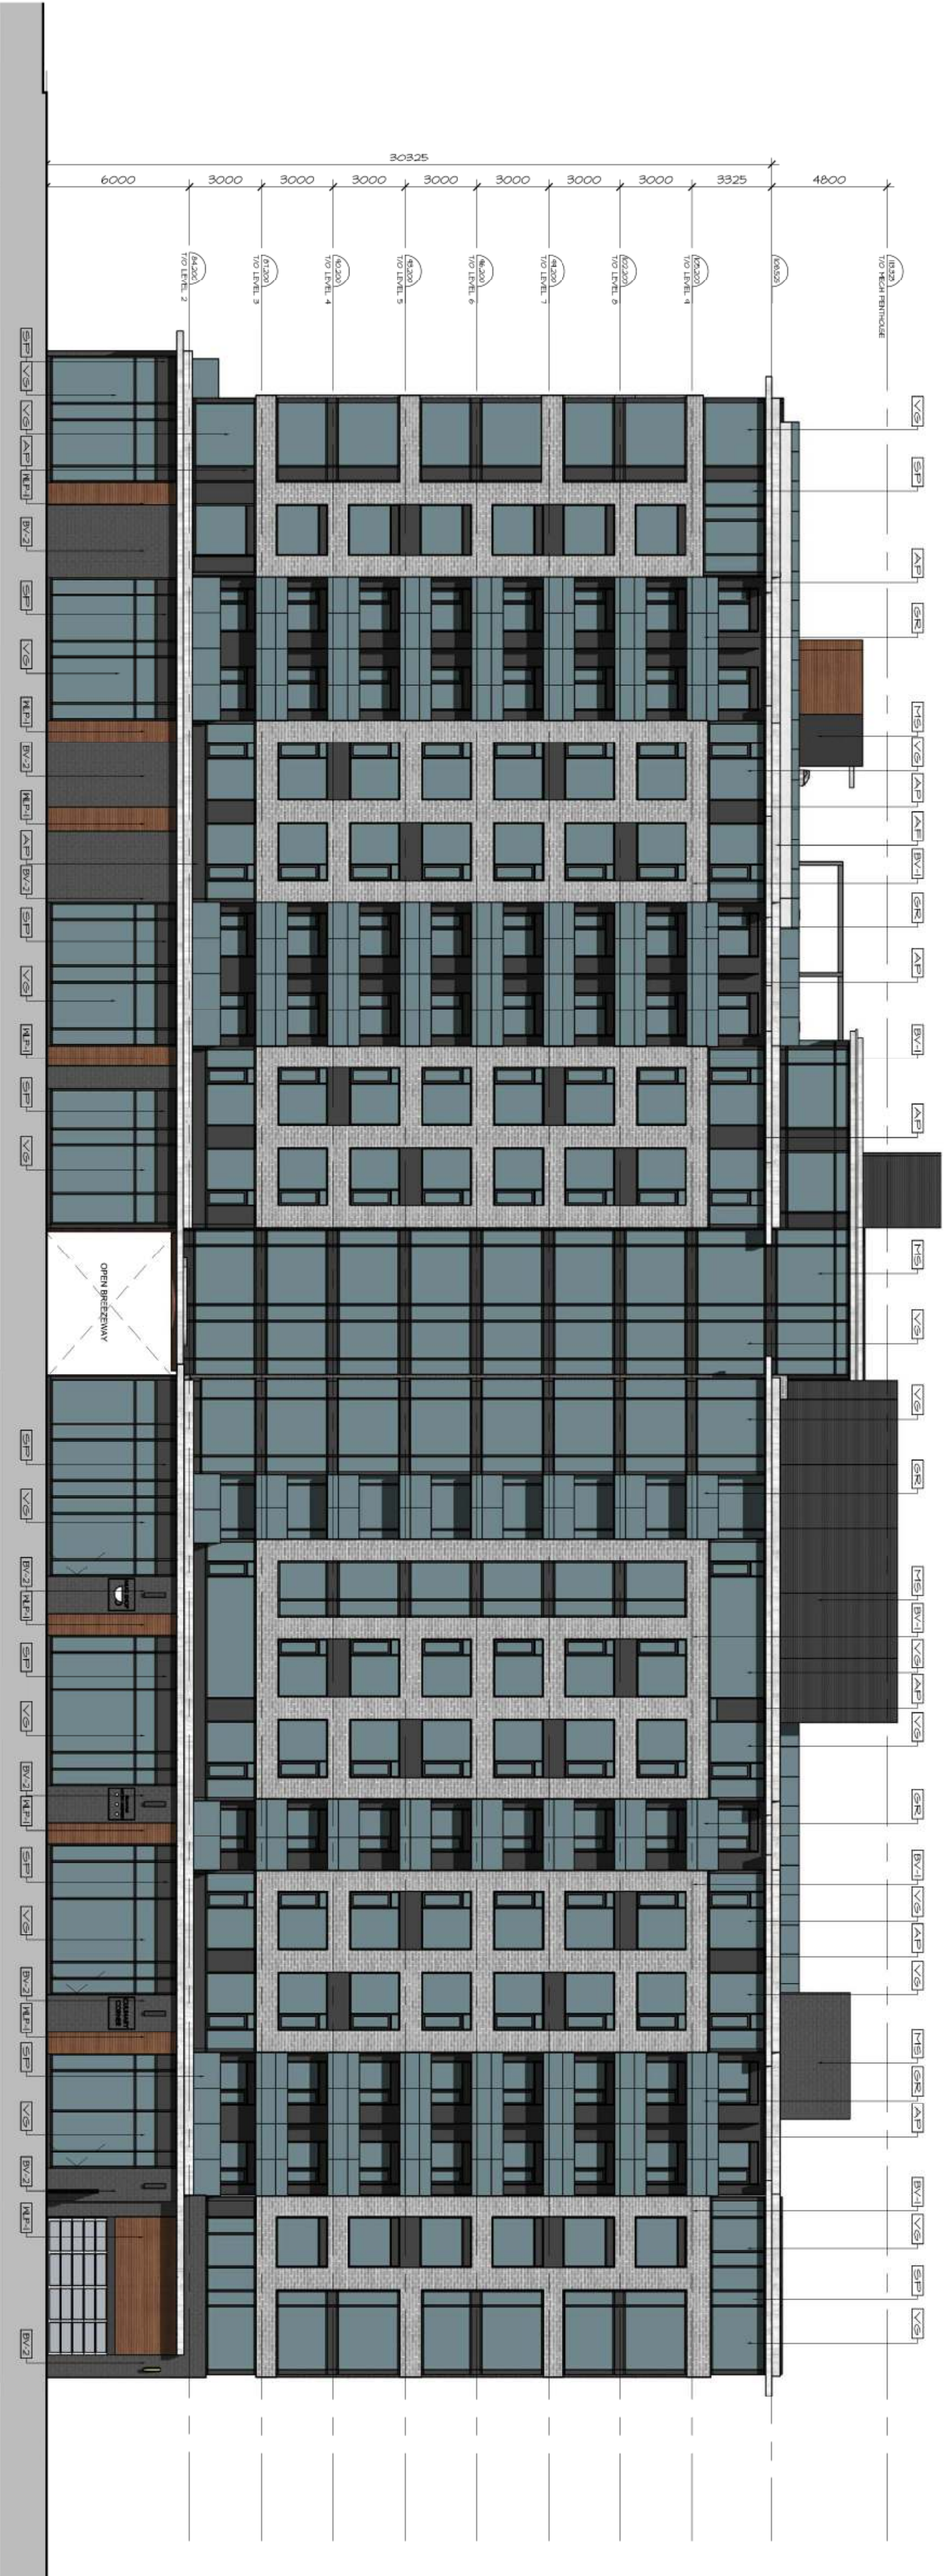

1 NORTH ELEVATION
A3.01 1:150

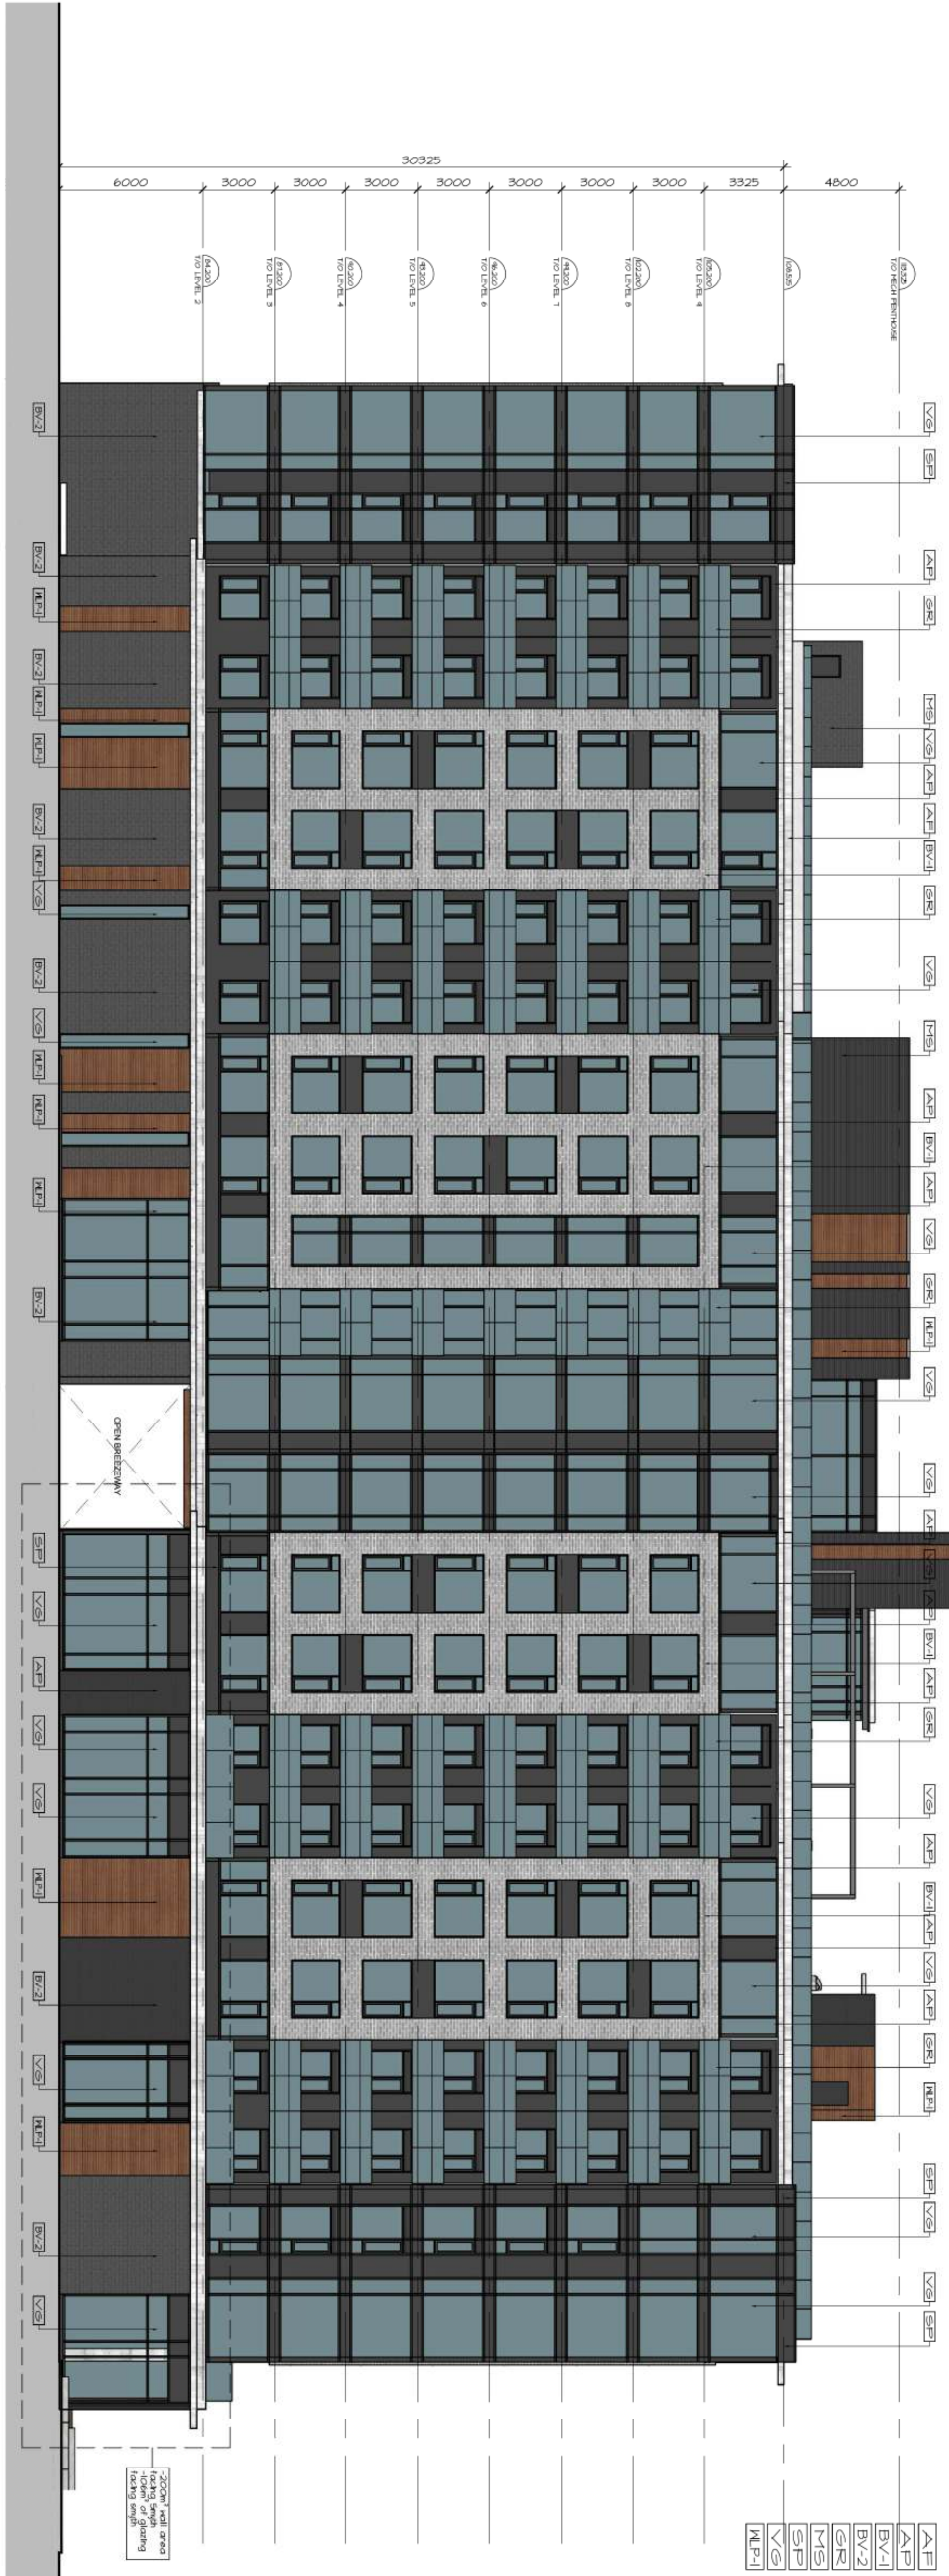

PROJECT TEAM

ARCHITECT
HOBIN ARCHITECTURE
PATRICK BESSON
613.289.7200
PLANNING
CONSULTANT INC.
STEPHANIE MORRIS
613.763.5079
CIVIL
SHAWNEE ENGINEERING LTD
ROBERT FEEB, ALISON COLEMAN
613.886.0855
LANDSCAPE ARCHITECT
CSW LANDSCAPE ARCHITECTS LTD.
T 613.779.4533
TRANSPORTATION
PARSONS
RONALD JACK
613.586.4160
BIVONA ENGINEERING
JOSHUA FORTER
613.586.0634

LYLY XU, MCI, RPP
(A) MANAGER, DEVELOPMENT REVIEW - SOUTH
PLANNING, INFRASTRUCTURE & ECONOMIC
DEVELOPMENT DEPARTMENT, CITY OF OTTAWA

APPROVED
By Lily Xu at 1:41 pm, Jun 11, 2019

no.	date	revision
1	18.11.14	ISSUED FOR SITE PLAN CONTROL
2	19.02.21	SITE PLAN CONTROL SUBMISSION #2

It is the responsibility of the appropriate contractor to check and verify all dimensions on site and report all errors and/or omissions to the architect.
All contractors must comply with all pertinent codes and by-laws.
Do not scale drawings.
This drawing may not be used for construction until signed.
Copyright reserved.

RIO CAN
REAL VISION, SOLID GROUND.

Hobin Architecture Incorporated
63 Preville Street
Ottawa, Ontario
Canada K1S 9K7
T: 613.289.7200
F: 613.289.2005
E: info@hobinarch.com
hobinarch.com
HOBIN
ARCHITECTURE

PROJECT/LOCATION:
RIOCAN - ELMWALE ACRES
PHASE 1
1910 ST. LAURENT BLVD.

DRAWING TITLE:
ELEVATIONS

DRAWN BY: DATE: SCALE: PROJECT: DRAWING NO.:
PB 18.11.02 1:150 1817

ONTARIO ASSOCIATION OF ARCHITECTS
LICENCE 3049
A3.01
REVISION NO.: